



CONFORMED SET 01 JUL 2016

1 ADDENDUM 3-3 21 APR 2016  
- ISSUED FOR CONSTRUCTION (BPS) 15 MAR 2016

| No. | Description | Date |
|-----|-------------|------|
|-----|-------------|------|

Drawing Title:

ENLARGEMENT PLAN

SWT Project No.: 20018.01 Checked by:

L400

LEGEND

EJ EXPANSION JOINTS  
CJ CONTROL JOINT

1 STANDARD CONCRETE PAVING  
5" THICK CONCRETE PAVING, LIGHT BROOM FINISH.  
EDGES TO BE 1/4" TOOLED RADIUS, SAW CUT JOINTS.  
SEE CIVIL DRAWINGS FOR LAYOUT. CONTRACTOR  
TO COORDINATE LOCATION OF ALL JOINTS WITH  
LANDSCAPE ARCHITECT.

2 CONCRETE PAVERS  
WAUSAU TILE  
12" X 24", COLOR TO BE: XP-40  
SAND SETTING BED ON CONCRETE BASE  
SEE DETAIL A/L501

3 CONCRETE PAVERS  
WAUSAU TILE  
12" X 24", COLOR TO BE: XP-40  
PEDESTAL SYSTEM  
SEE DETAILS F,G/ L501

4 TREE PIT  
CLEAN 3/4" TRAP ROCK MULCH AT TREE PITS.  
INCLUDES (2) LED UPLIGHTS PER TREE:  
HYDREL MODEL, M9440-SS-12LED-WHT53K-MVOLT-VWFL-FLC20-34S-IHL-LP  
SEE DETAILS C,D /L500

5 PERMEABLE CONCRETE PAVER  
HANOVER ARCHITECTURAL PRODUCTS  
12" x 18", COLOR TO BE DETERMINED  
SEE DETAIL SHEETS C, D/ L500 & CIVIL DRAWING DETAIL 5/C700

6 CONCRETE SEATWALL  
WITH IPE WOOD TOP.  
SEE DETAIL D/L501

7 STAIRS  
SEE ARCHITECTURAL DRAWINGS

8 GREENROOF EDGE RESTRAINT  
HEIGHT OF EDGE VARIES. SEE ARCHITECTURAL  
DRAWINGS


9 DECORATIVE GRAVEL MAINTENANCE STRIP  
BLACK MOUNTAIN TRAP ROCK  
SEE DETAIL B/L500

10 EXISTING STONE BENCHES TO REMAIN  
PROTECT FROM DAMAGE

11 TRENCH DRAIN  
6" WIDE W/ PERFORATED STAINLESS STEEL  
GRATE, MODEL #DS-226 BY NDS. INSTALL PER  
MANUFACTURER RECOMMENDATIONS. SEE  
CIVIL DRAWINGS FOR DETAILS

12 BIKE RACK  
LANDSCAPE FORMS  
SEE DETAIL SHEET A/L500

13 CONCRETE RETAINING WALL  
CAST IN PLACE CONCRETE WALL WITH FORM  
LINER FINISH. FORM LINER PATTERN TO BE  
DETERMINED. REFERENCE ARCHITECTURAL  
WALL DETAILS

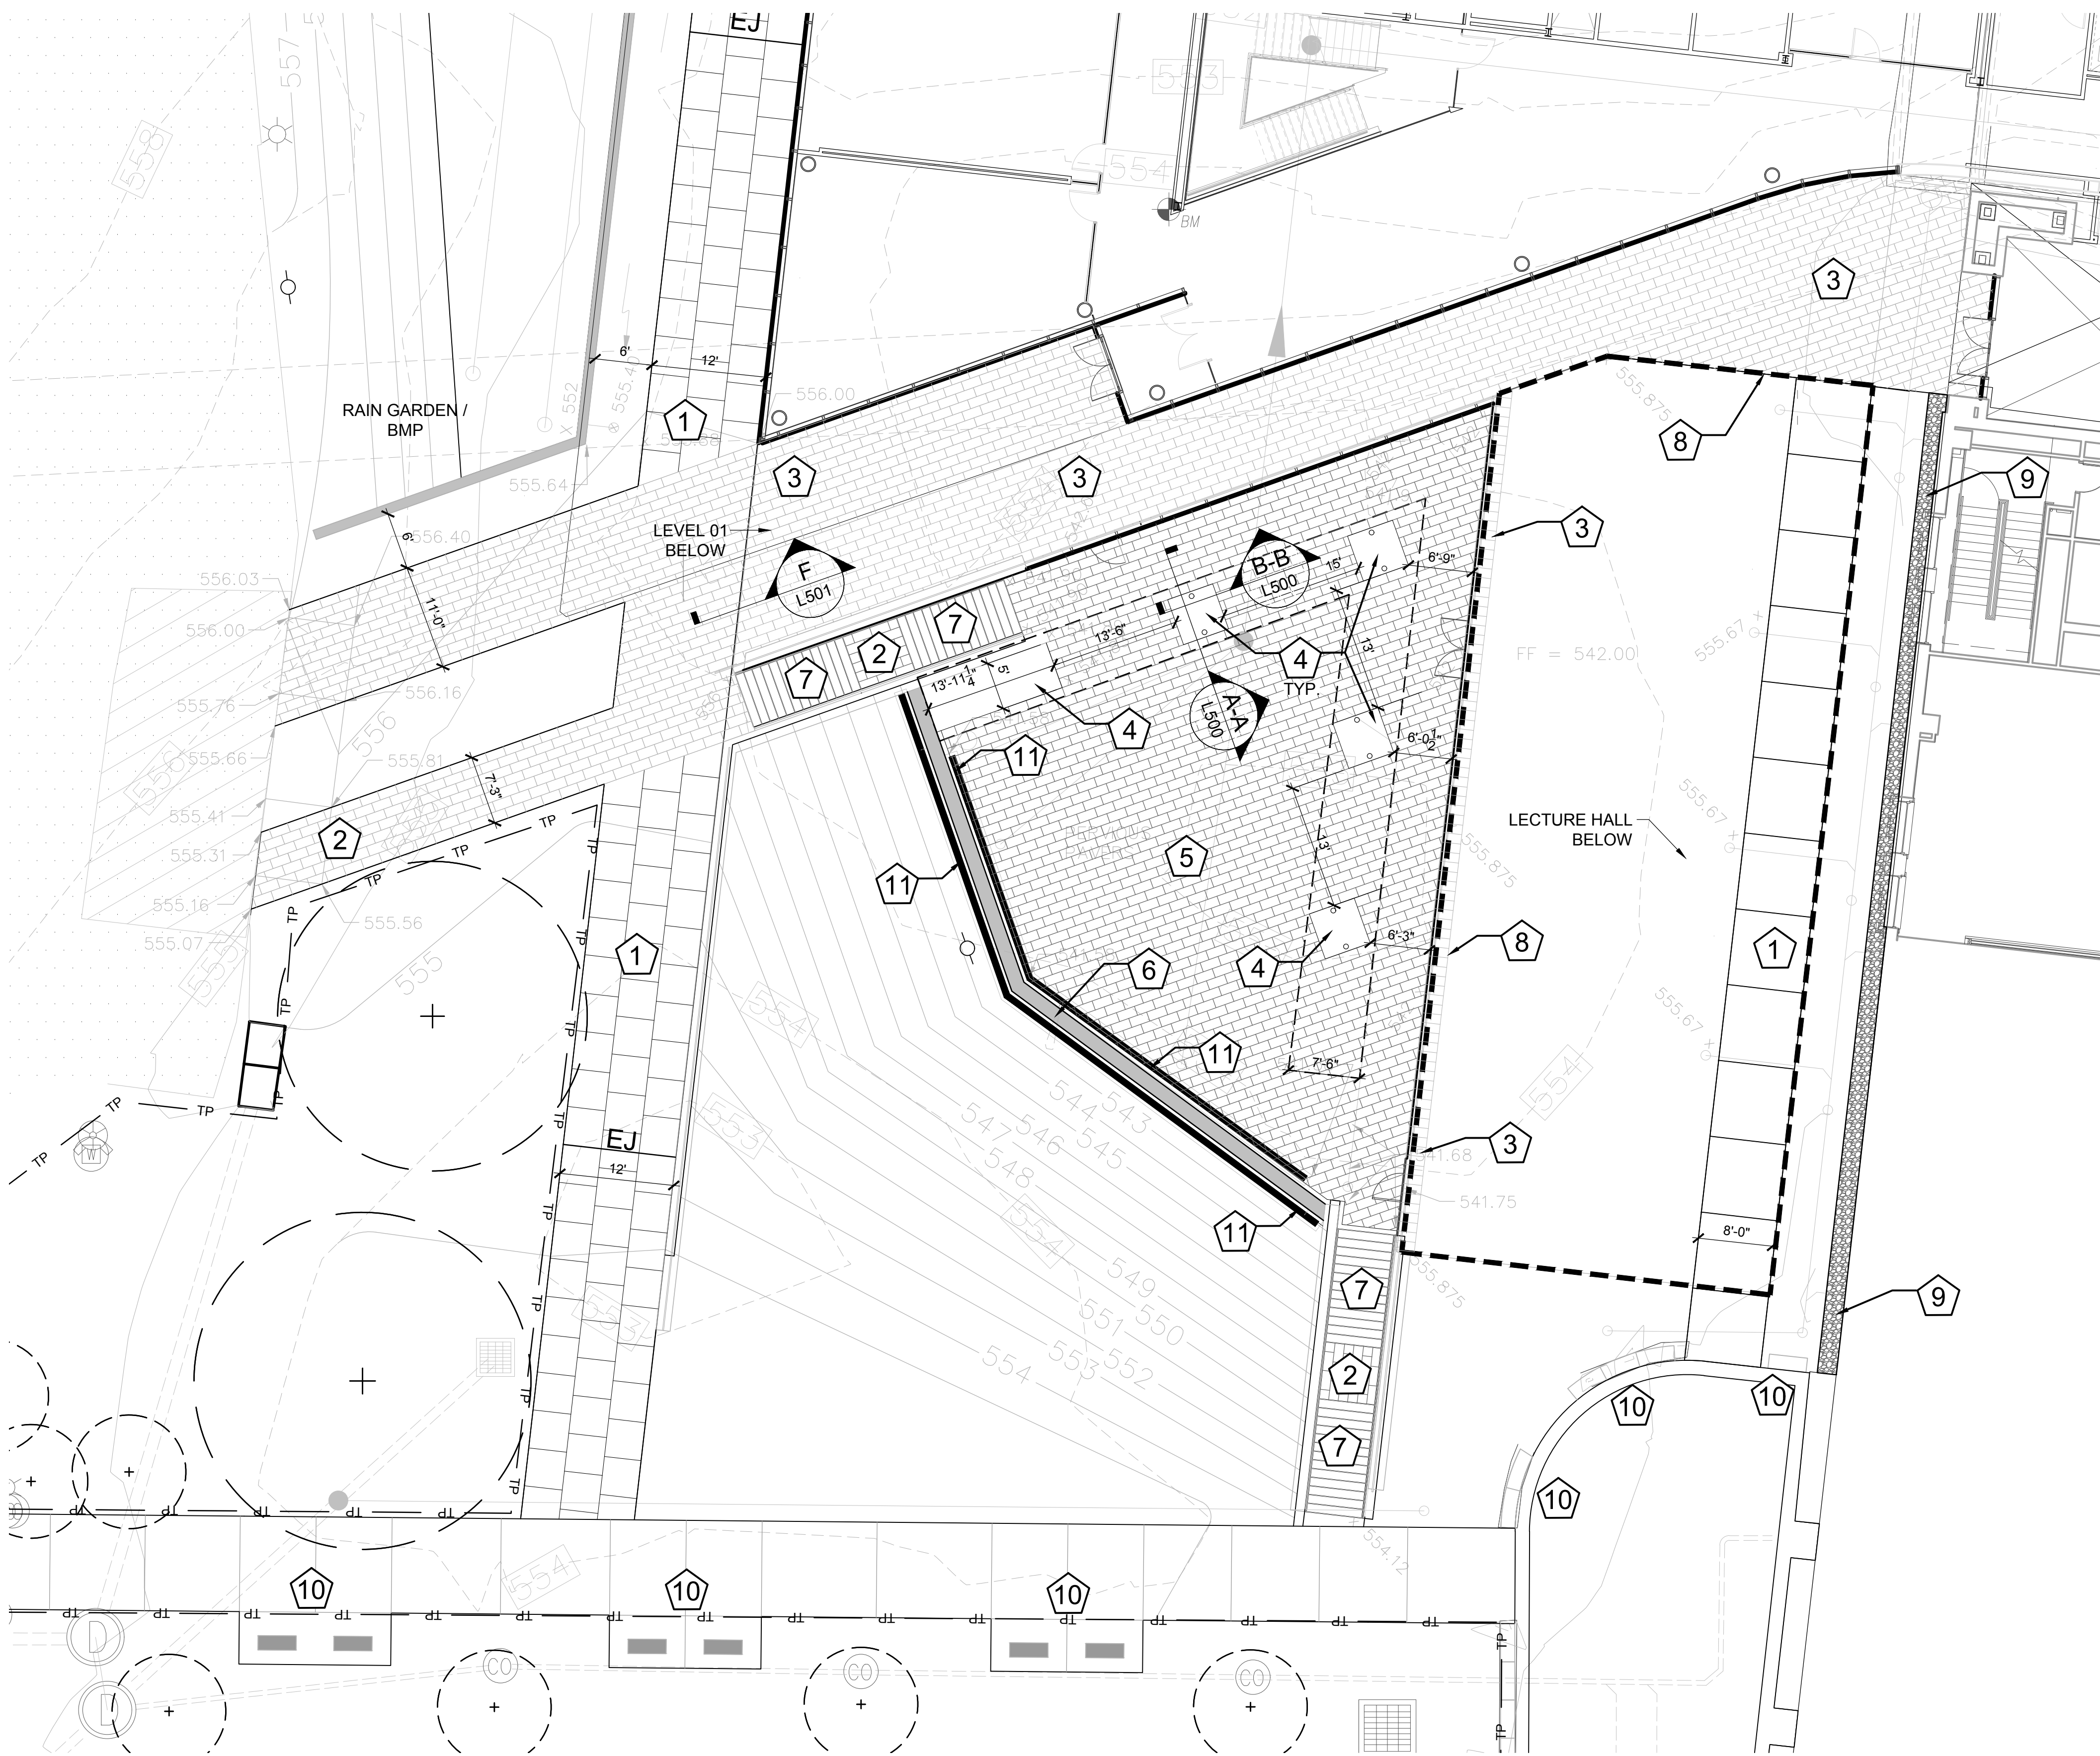

A ENLARGED COURTYARD PLAN  
SCALE: 1" = 10'

