



CANNONDESIGN

1100 Clark Avenue
St. Louis, Missouri 63102
T: 314.241.6250
F: 314.241.2570

William Tao & Associates, Inc
MEP/FP Engineer
7955 Manchester Road, Suite 125
St. Louis, MO 63143
314-884-7600

David Mason & Associates, Inc.
Structural & Civil Engineer
800 South Vandeventer Avenue
St. Louis, MO 63110
314.534.1053


SWT Design
Landscape Architect
7722 Big Bend Blvd
St. Louis, MO 63119
314 644 5700

Spellman Brady & Company
Interior Designer
8251 Maryland Avenue, Suite 300
St. Louis, MO 63105
314.862.0070

Webb Engineering Services, Inc.
Plumbing & Fire Protection
1400 S. 3rd Street, Suite 201
St. Louis, MO 63104
314.588.0600

Faith Group
Technology
930 N. McKnight Rd
St. Louis, MO 63132
314.991.2228

NTS

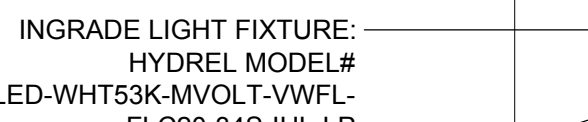

TREE TRUNK

APPROXIMATE EXTENT
OF TREE ROOT BALL

TREE PIT MULCH: $\frac{3}{4}$ " CLEAN IRON

MOUNTAIN TRAP ROCK
ALUMINUM EDGE RESTRAINT SEE

DETAIL B/L501

NTS

D

NOTES

1. PERMEABLE PAVERS AND BASE, PROFILE PER DETAILS AND SPECIFICATIONS.
2. COORDINATE DEPTH OF STORAGE BASE UNDER PERMEABLE PAVERS WITH DEPTH OF STRUCTURAL SOIL AND DEPTH OF TREE ROOT BALL. DEPTH SHALL BE A MINIMUM OF THAT INDICATED ON CIVIL DRAWINGS AND SHALL NOT BE SHALLOWER THAN THE DEPTH OF STRUCTURAL SOIL NEEDED TO ACCOMMODATE TREE ROOT BALL WITH ROOT BALL SITTING ON SUBGRADE.
3. CONTRACTOR SHALL CREATE A 5' X 5' MOCK-UP OF TREE TRENCH AND PAVING PER INSTALLATION METHODS INDICATED IN NOTES AND DETAILS.



CONFORMED SET 01 JUL 2010

1 ADDENDUM 3-3 21 APR 20
- ISSUED FOR CONSTRUCTION (BP3) 15 MAR 20

No.	Description	Date
-----	-------------	------

Drawing Title

SITE DETAILS

SWT Project No.: 20018.01 Checked by

L500

MSD P# 28874-01 MSD BASE MAP 23K2

© Carson Design 2014

© Cannon Design 2014
All rights reserved. No part of this document may
be reproduced or utilized in any form, without prior
written authorization by The Cannon Corporation.
1/13/2015 10:08:18 AM