


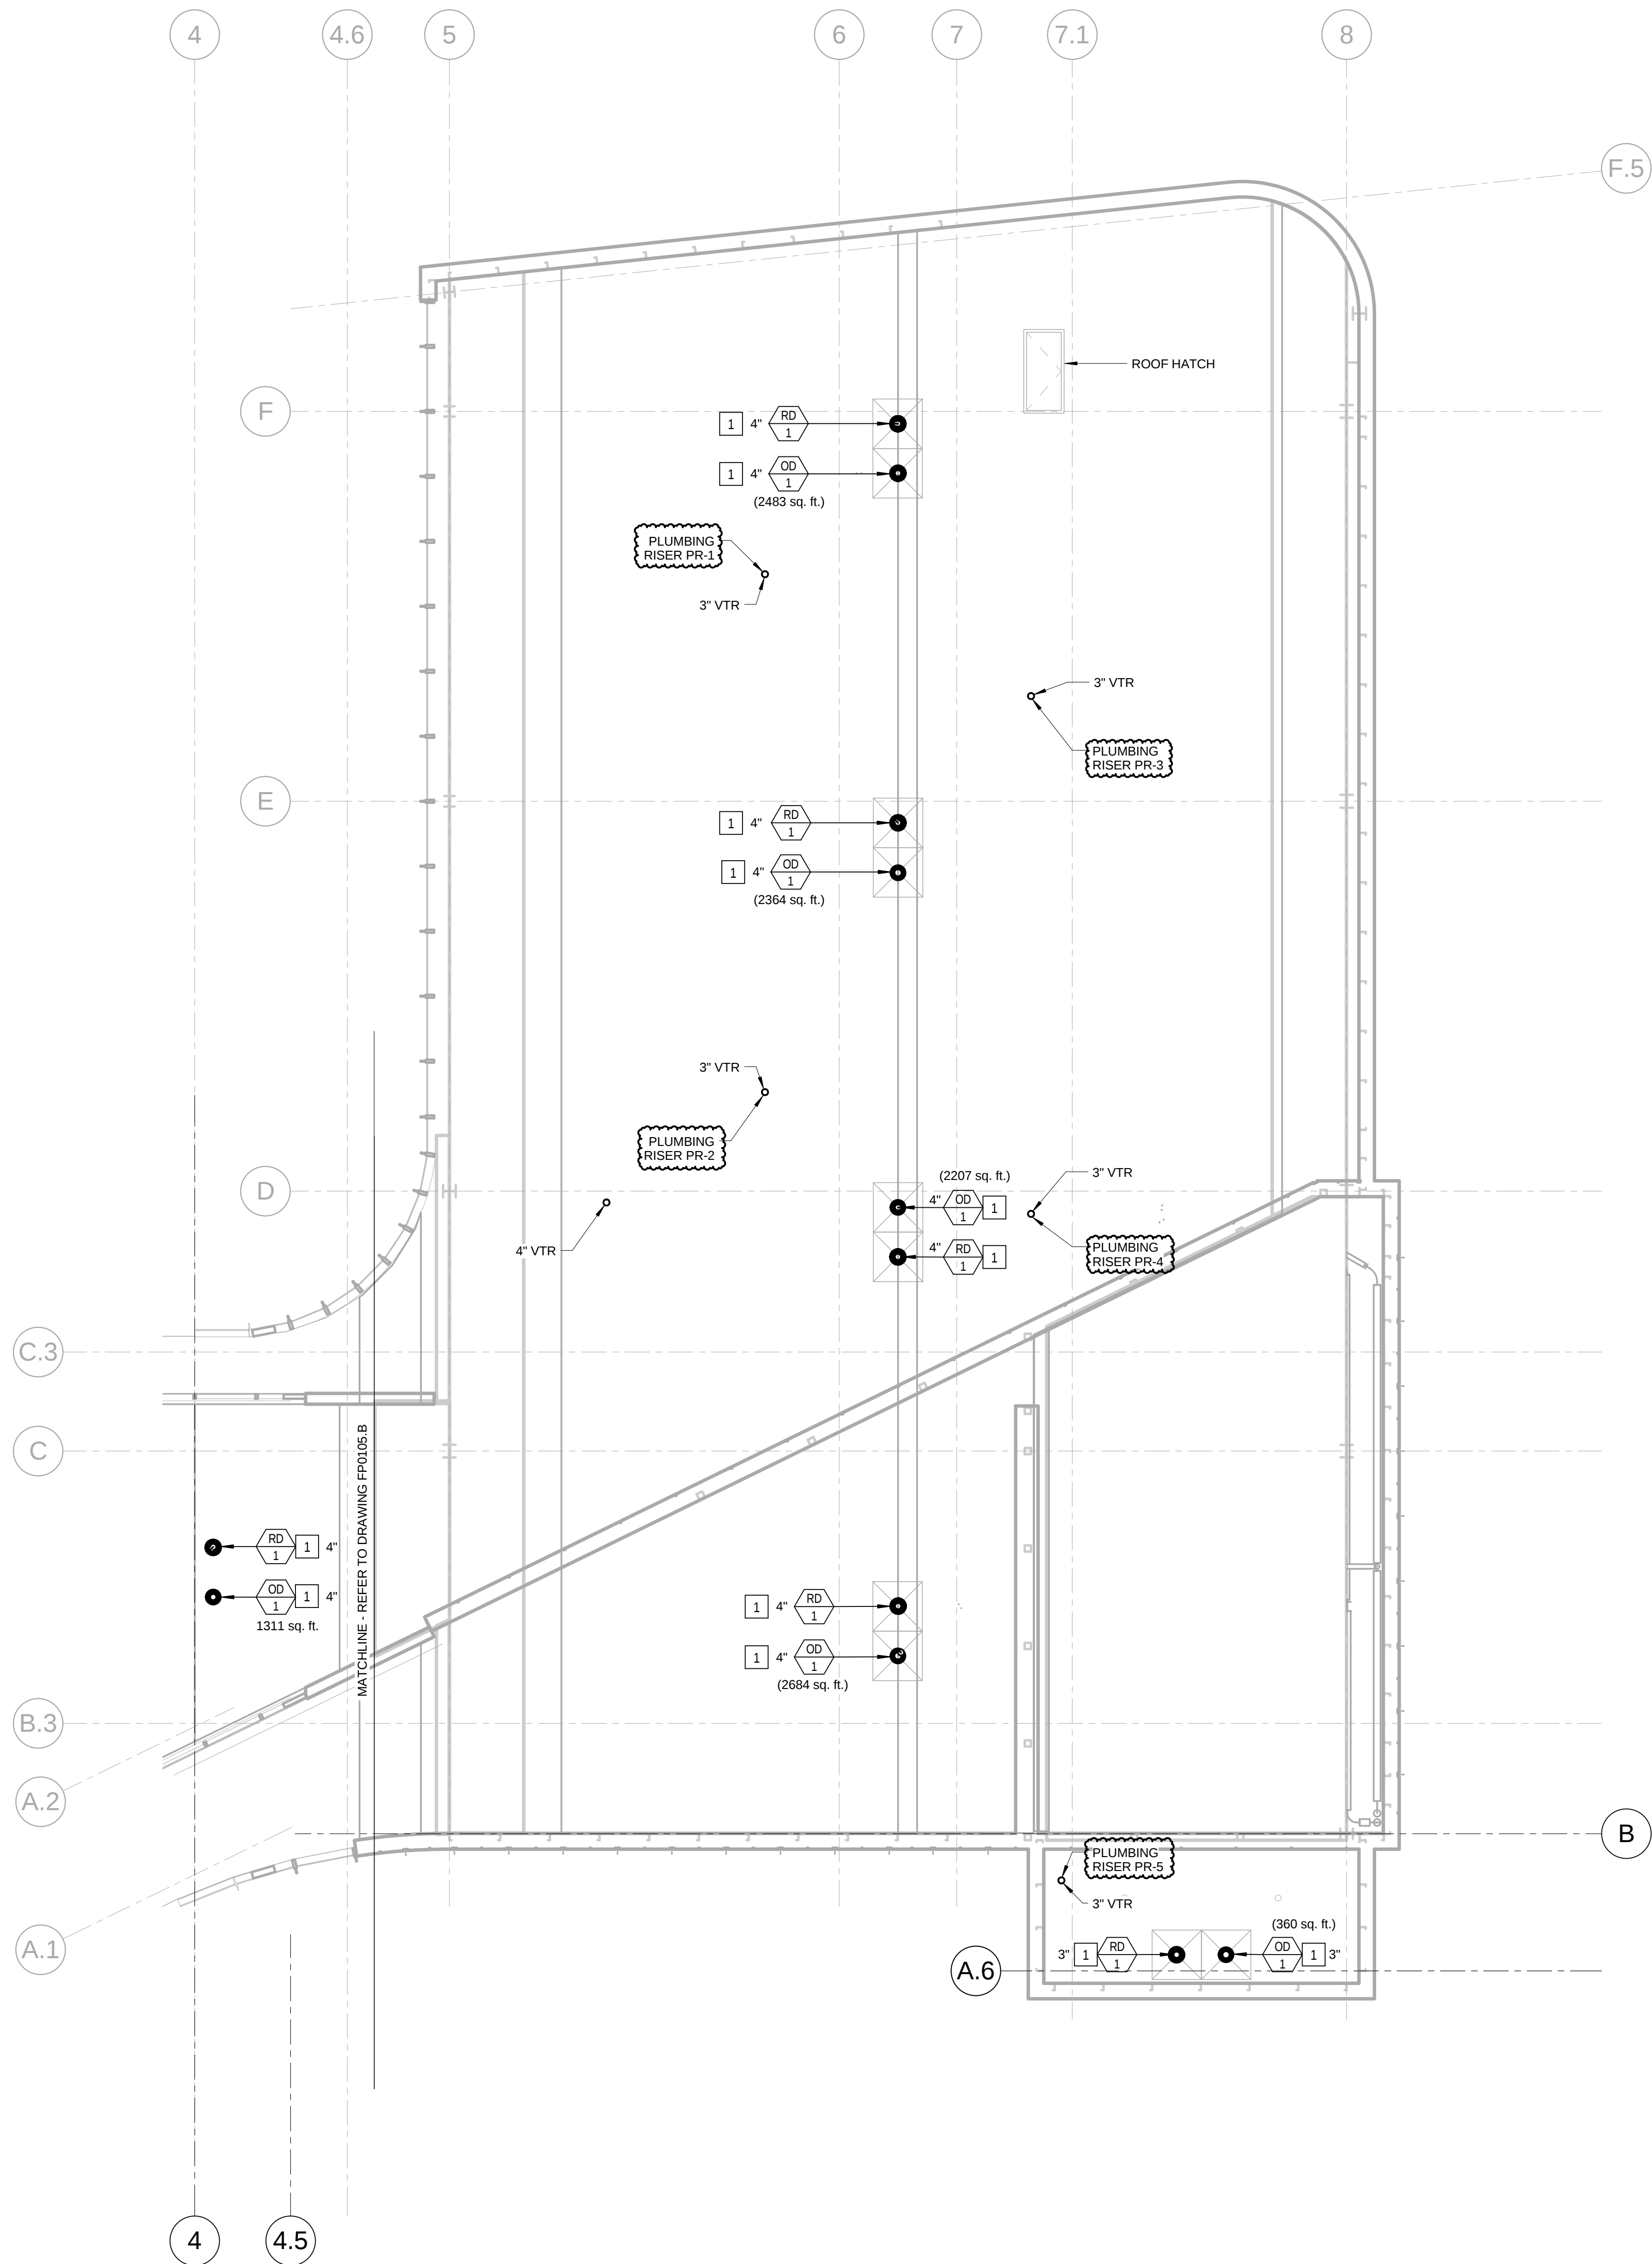

NOTE - PLUMBING NEW WORK


1. CONTRACTOR SHALL FURNISH AND INSTALL ROOF DRAINS AND OVERFLOW DRAINS. REFER TO DETAIL ON DRAWING P0501.

1 LEVEL 05 ROOF PLAN - PLUMBING A
1/8" = 1'-0"

CONFORMED SET 01 JUL 2016

2	ADDENDUM 2-4	24 MAY 2016
1	ADDENDUM 2-2	19 APR 2016
-	ISSUED FOR CONSTRUCTION (BP2)	01 MAR 2016

No.	Description	Date
-----	-------------	------

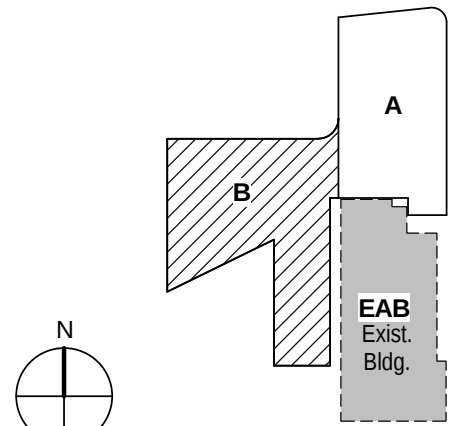

KEY PLAN

Drawing Title:

**LEVEL 05 ROOF PLAN
AREA A - PLUMBING**

Project No.: 04561.01 Checked by:

P0105.A