


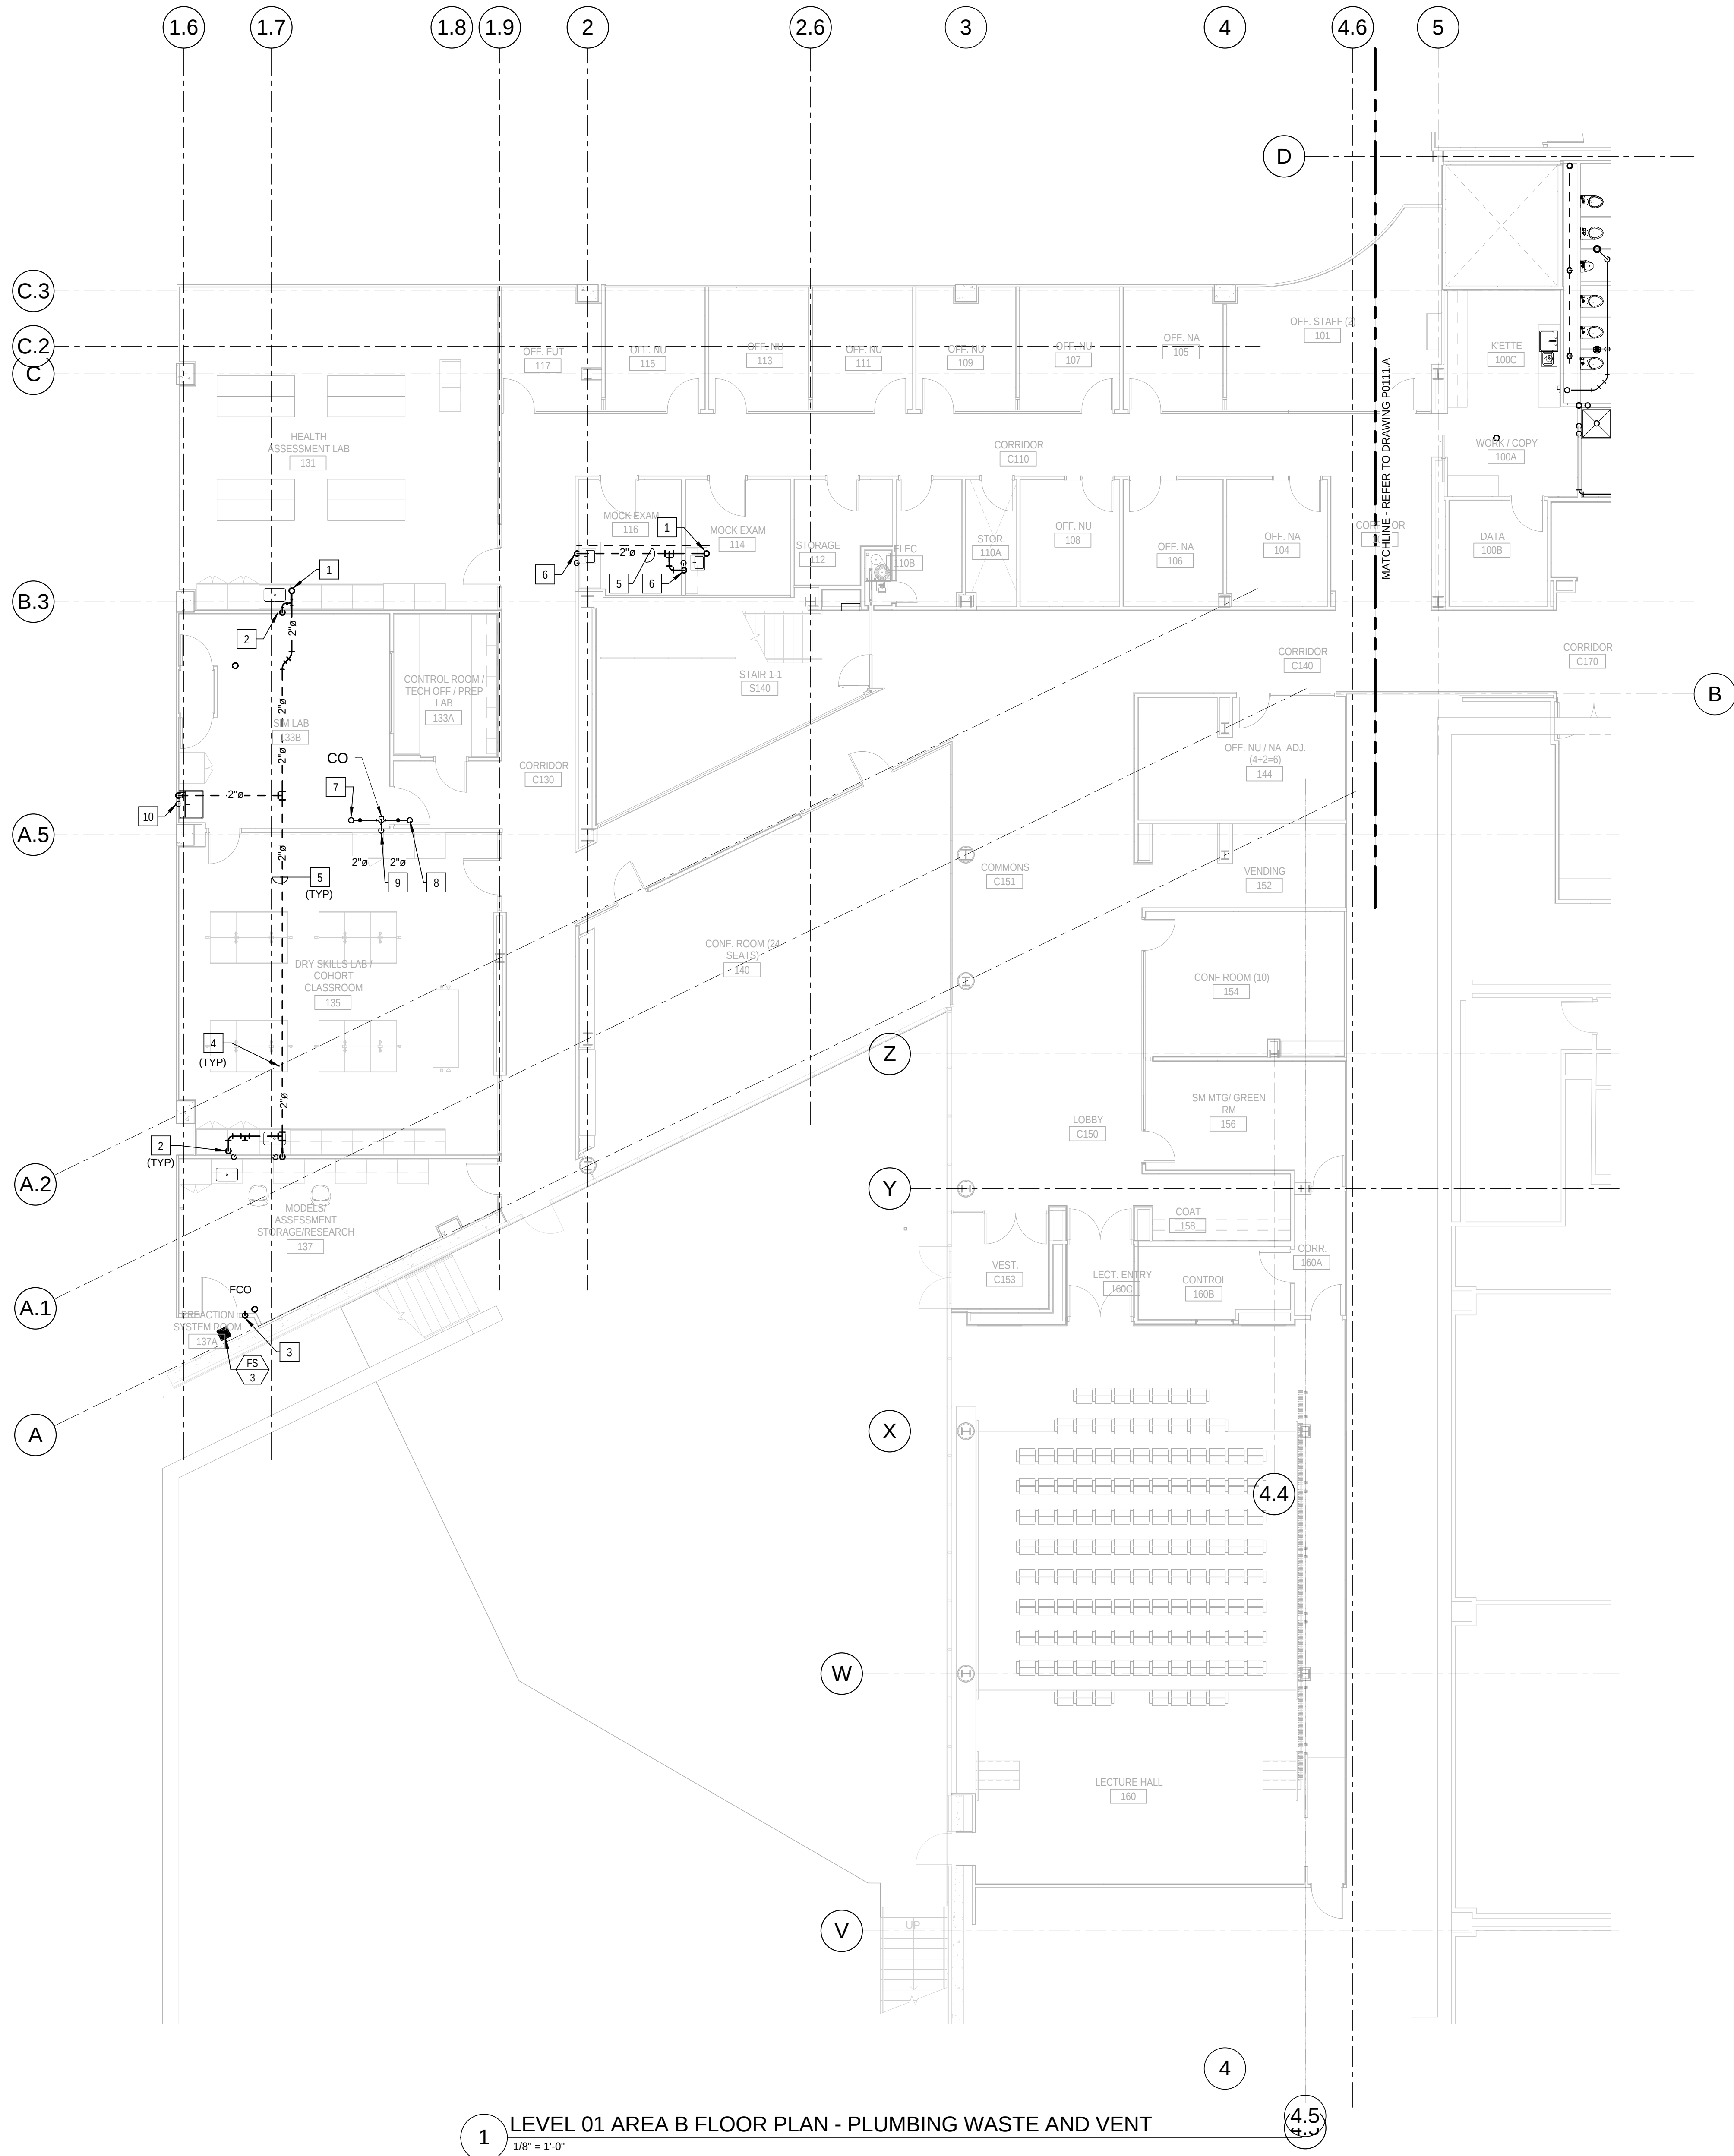

**KEYED NOTES: (THIS SHEET ONLY)**


- 1 2" SANITARY VENT UP TO LEVEL 2, ALIGN WITH WALLS ABOVE. REFER TO DRAWING P0112.B FOR CONTINUATION.
- 2 2" SANITARY VENT DOWN IN WALL TO SERVE LAB SINK.
- 3 2" SANITARY VENT IN WALL FROM UNDERFLOOR SERVING FLOOR SINK. COORDINATE ROUTING AND INSTALLATION WITH WALL CONSTRUCTION.
- 4 HOLD PIPING TIGHT TO BOTTOM OF STRUCTURAL STEEL.
- 5 PIPING IN EACH ROOM TO BE RUN AS HIGH AS POSSIBLE TO AVOID CONFLICTS. COORDINATE INSTALLATION AND ROUTING WITH OTHER TRADES PRIOR TO ROUGH-IN.
- 6 2" SANITARY VENT DOWN IN WALL TO SERVE EXAM ROOM SINKS.
- 7 2" SANITARY WASTE UP TO LEVEL 2 TO SERVE LAB SINK. ALIGN WITH WALL ABOVE. REFER TO DRAWING P0112.B FOR CONTINUATION.
- 8 2" SANITARY WASTE UP TO LEVEL 2 EMERGENCY SHOWER EYE/FACE WASH STATION. ALIGN WITH WALL ABOVE. REFER TO DRAWING P0112.B FOR CONTINUATION.
- 9 2" SANITARY WASTE DOWN IN WALL TO UNDERFLOOR. REFER TO DRAWING P0011 FOR CONTINUATION.
- 10 2" SANITARY VENT/DOWN IN WALL TO SERVE SURGICAL SCRUB SINK.

**1** LEVEL 01 AREA B FLOOR PLAN - PLUMBING WASTE AND VENT  
1/8" = 1'-0"

CONFORMED SET 01 JUL 2016

|   |                               |             |
|---|-------------------------------|-------------|
| 2 | ADDENDUM 2-2                  | 19 APR 2016 |
| 1 | ADDENDUM 2-1                  | 17 MAR 2016 |
| - | ISSUED FOR CONSTRUCTION (BP2) | 01 MAR 2016 |

| No. | Description | Date |
|-----|-------------|------|
|-----|-------------|------|

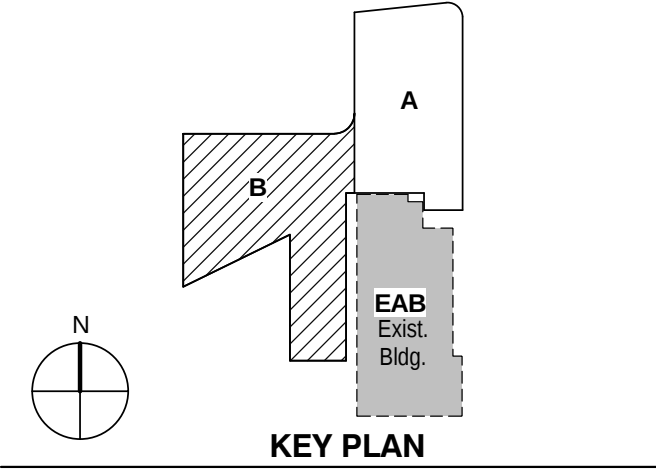

Drawing Title:

**LEVEL 01 AREA B FLOOR PLAN - PLUMBING WASTE AND VENT**

Project No.: 04561.01 Checked by:

**P0111.B**