


CONFORMED SET 01 JUL 2016

1 ADDENDUM 2-1 17 MAR 2016
ISSUED FOR CONSTRUCTION (BP2) 01 MAR 2016

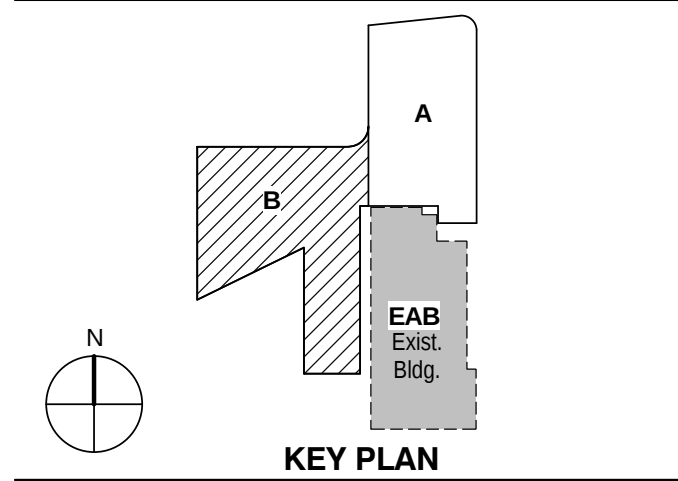


KEY PLAN

LEVEL 02 AREA B FLOOR
PLAN - LABORATORY
COMPRESSED AIR AND
VACUUM PIPING

Project No.: 04561.01 Checked by:

P0202.B

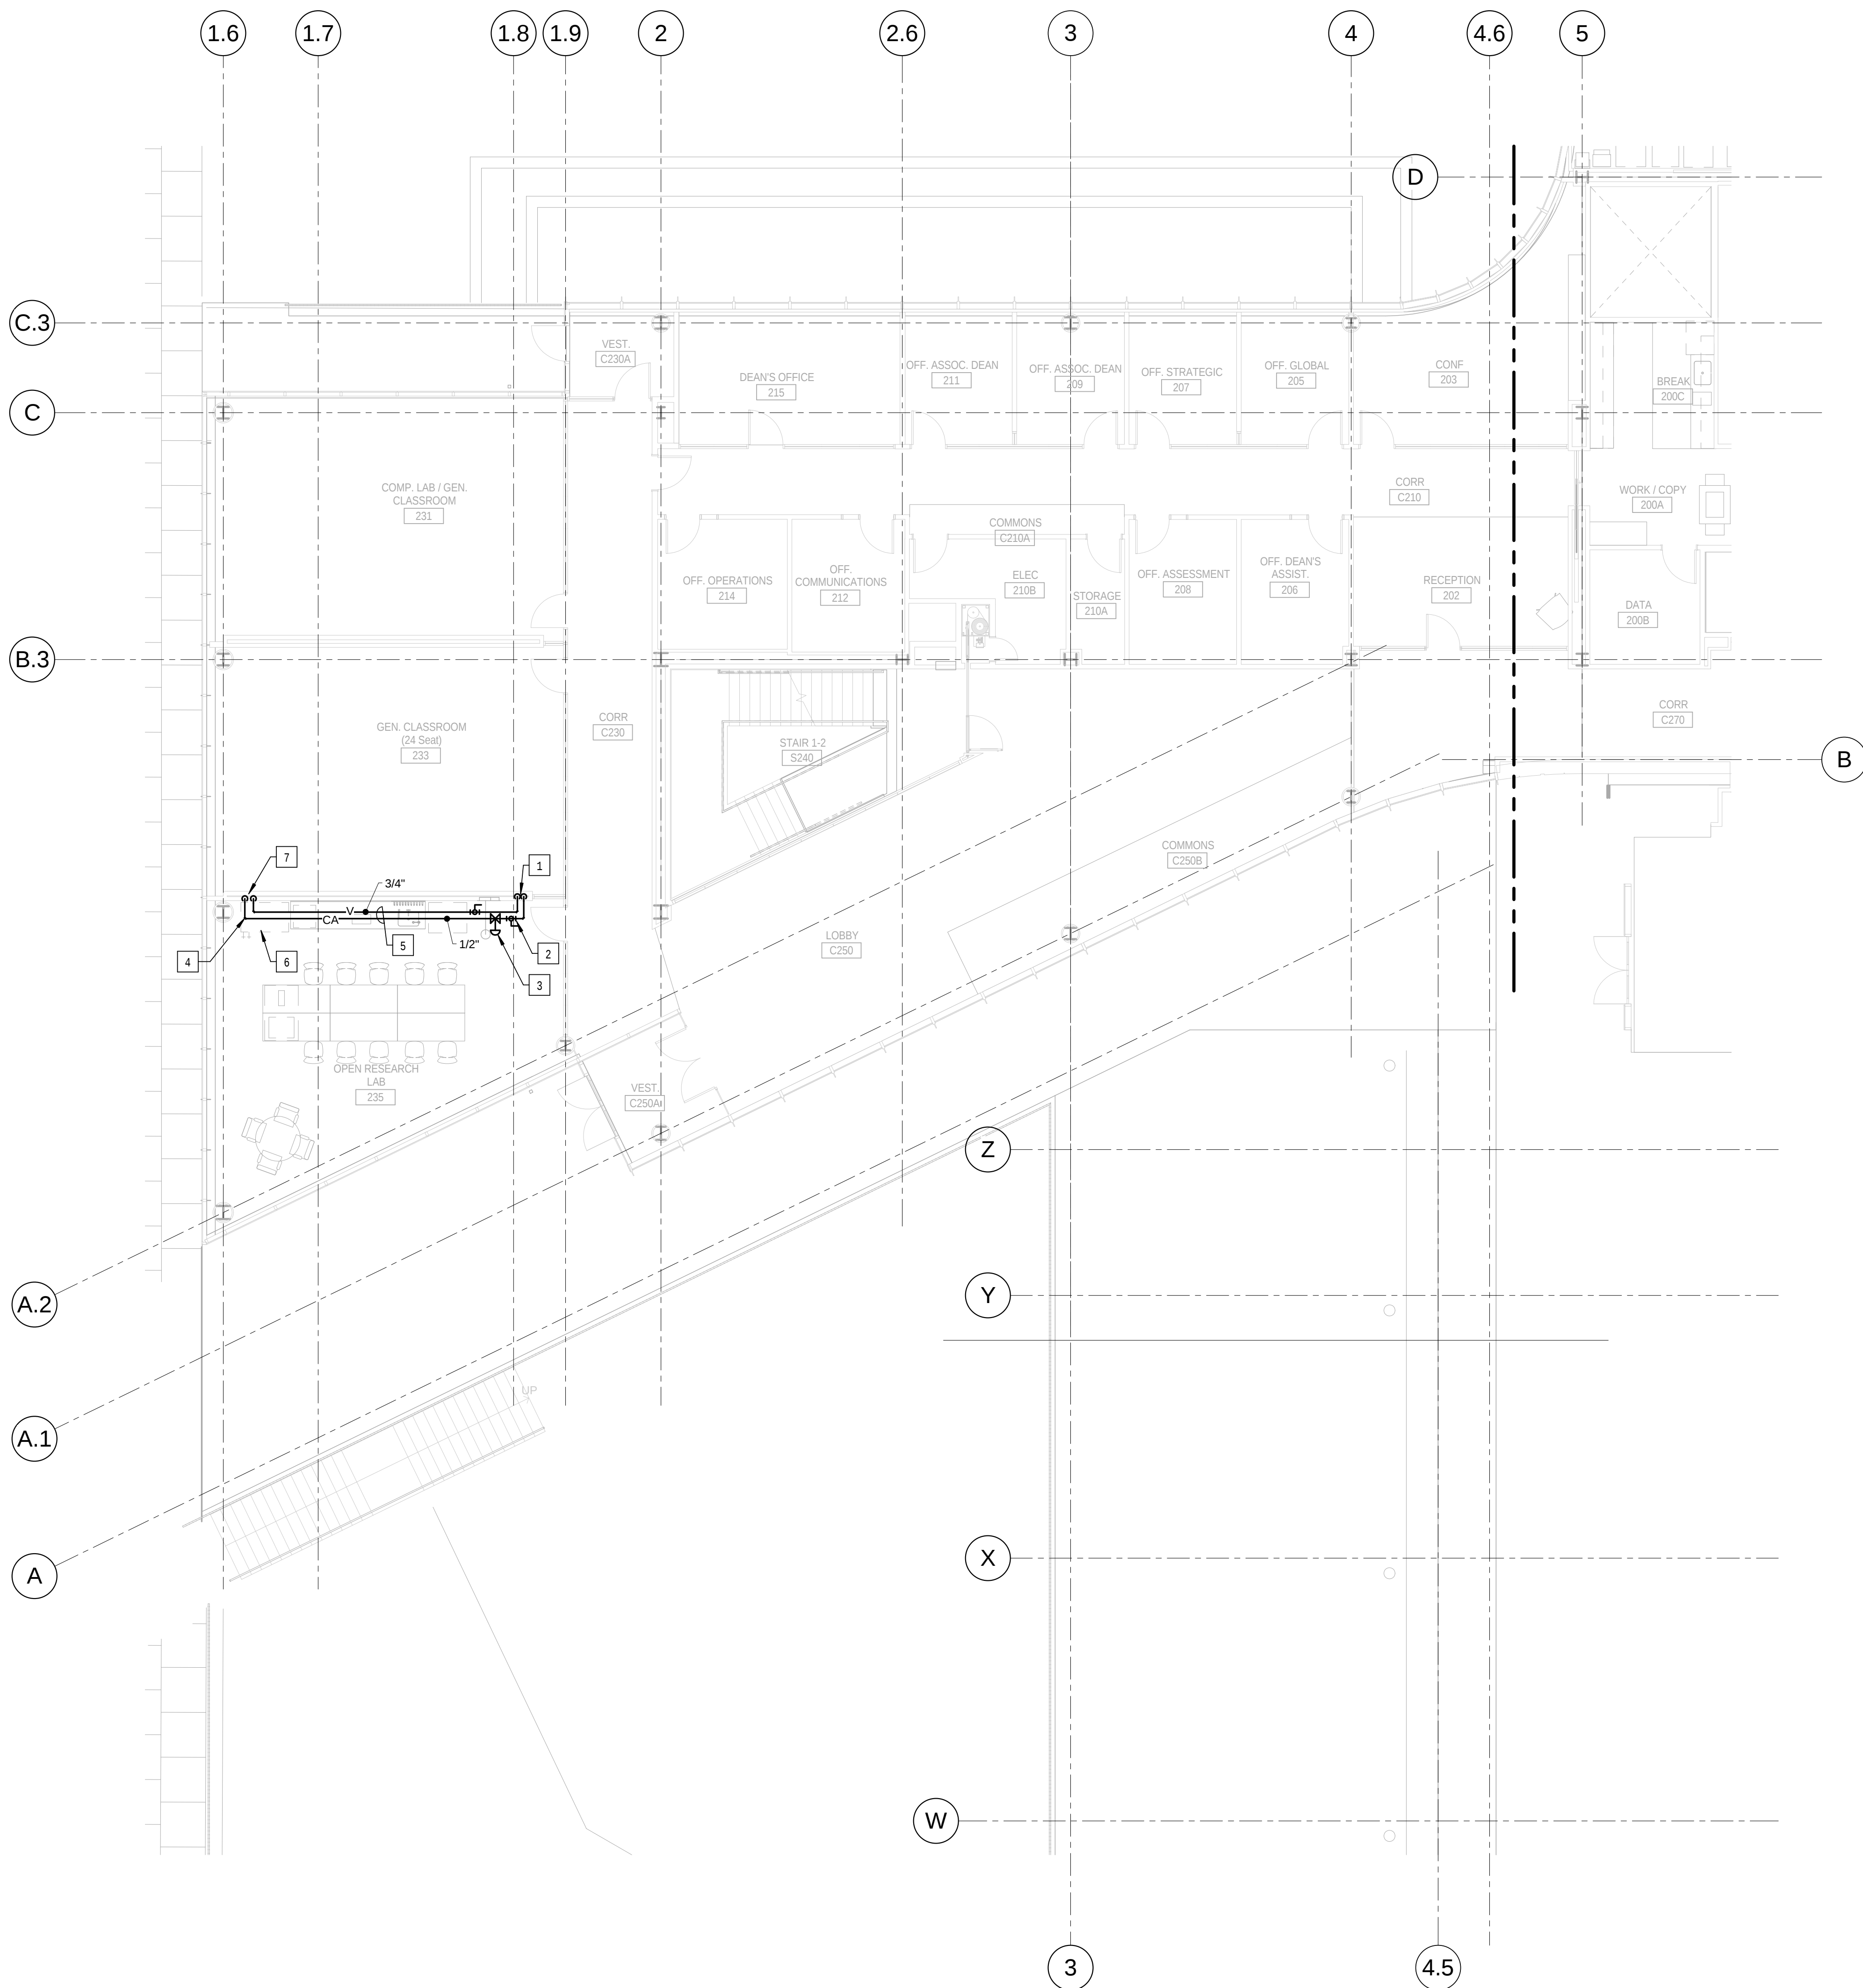

1 LEVEL 02 AREA B FLOOR PLAN - LABORATORY COMPRESSED AIR AND VACUUM PIPING
1/8" = 1'-0"