




© Cannon Design 2015
All rights reserved. No part of this document may be reproduced or transmitted in any form without written authorization by The Cannon Corporation.
5/12/2016 4:52:08 PM

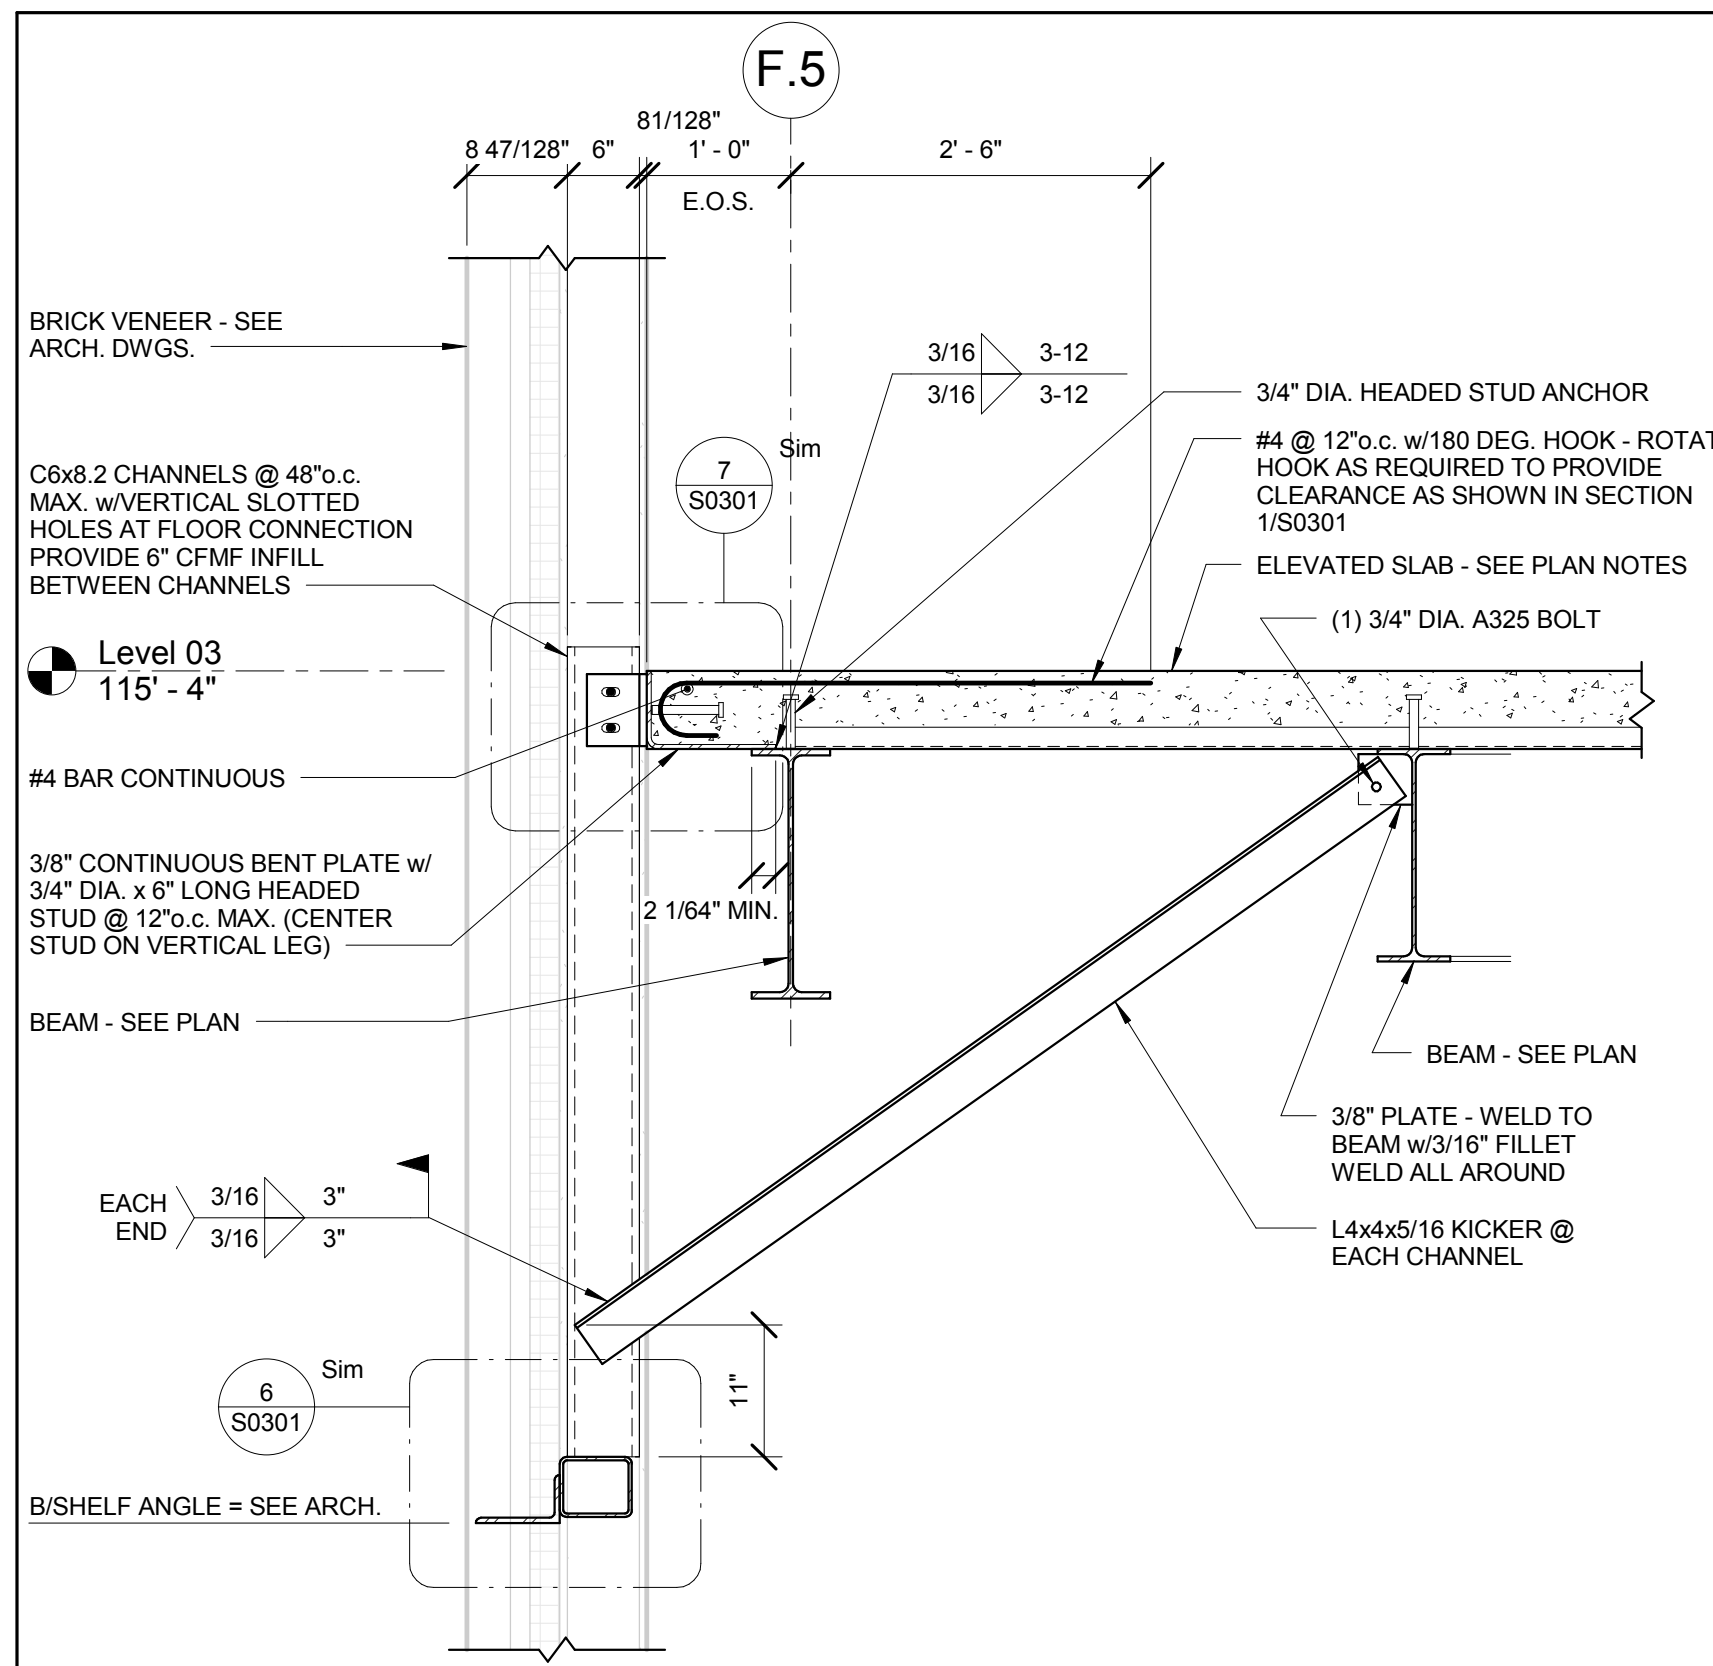


1 FRAMING SECTION
3/4" = 1'-0"

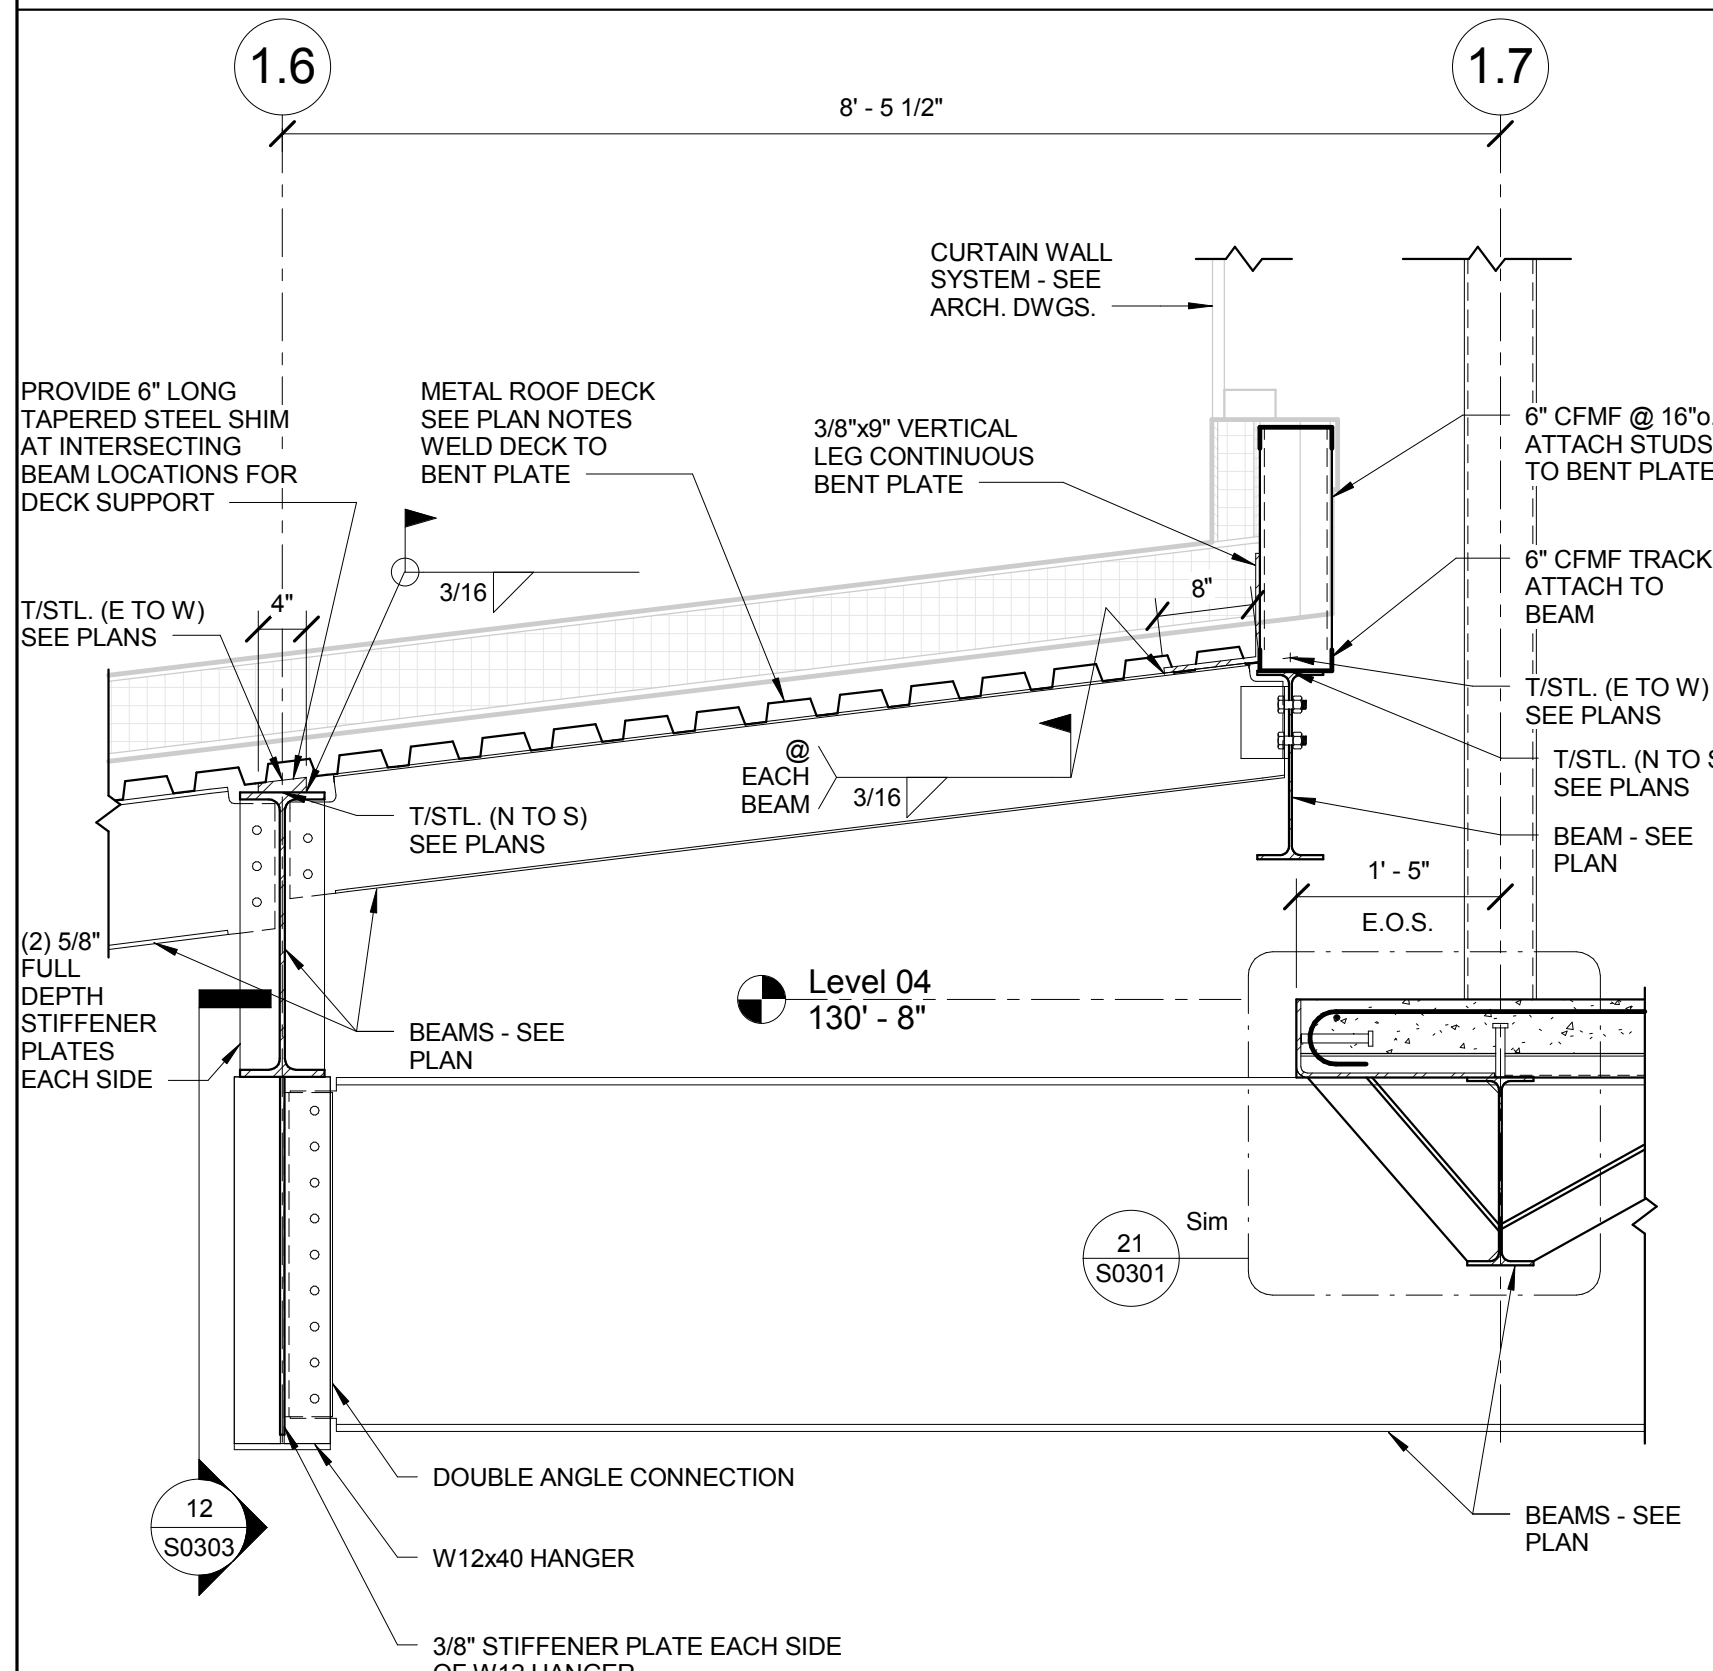


5 FRAMING SECTION
3/4" = 1'-0"

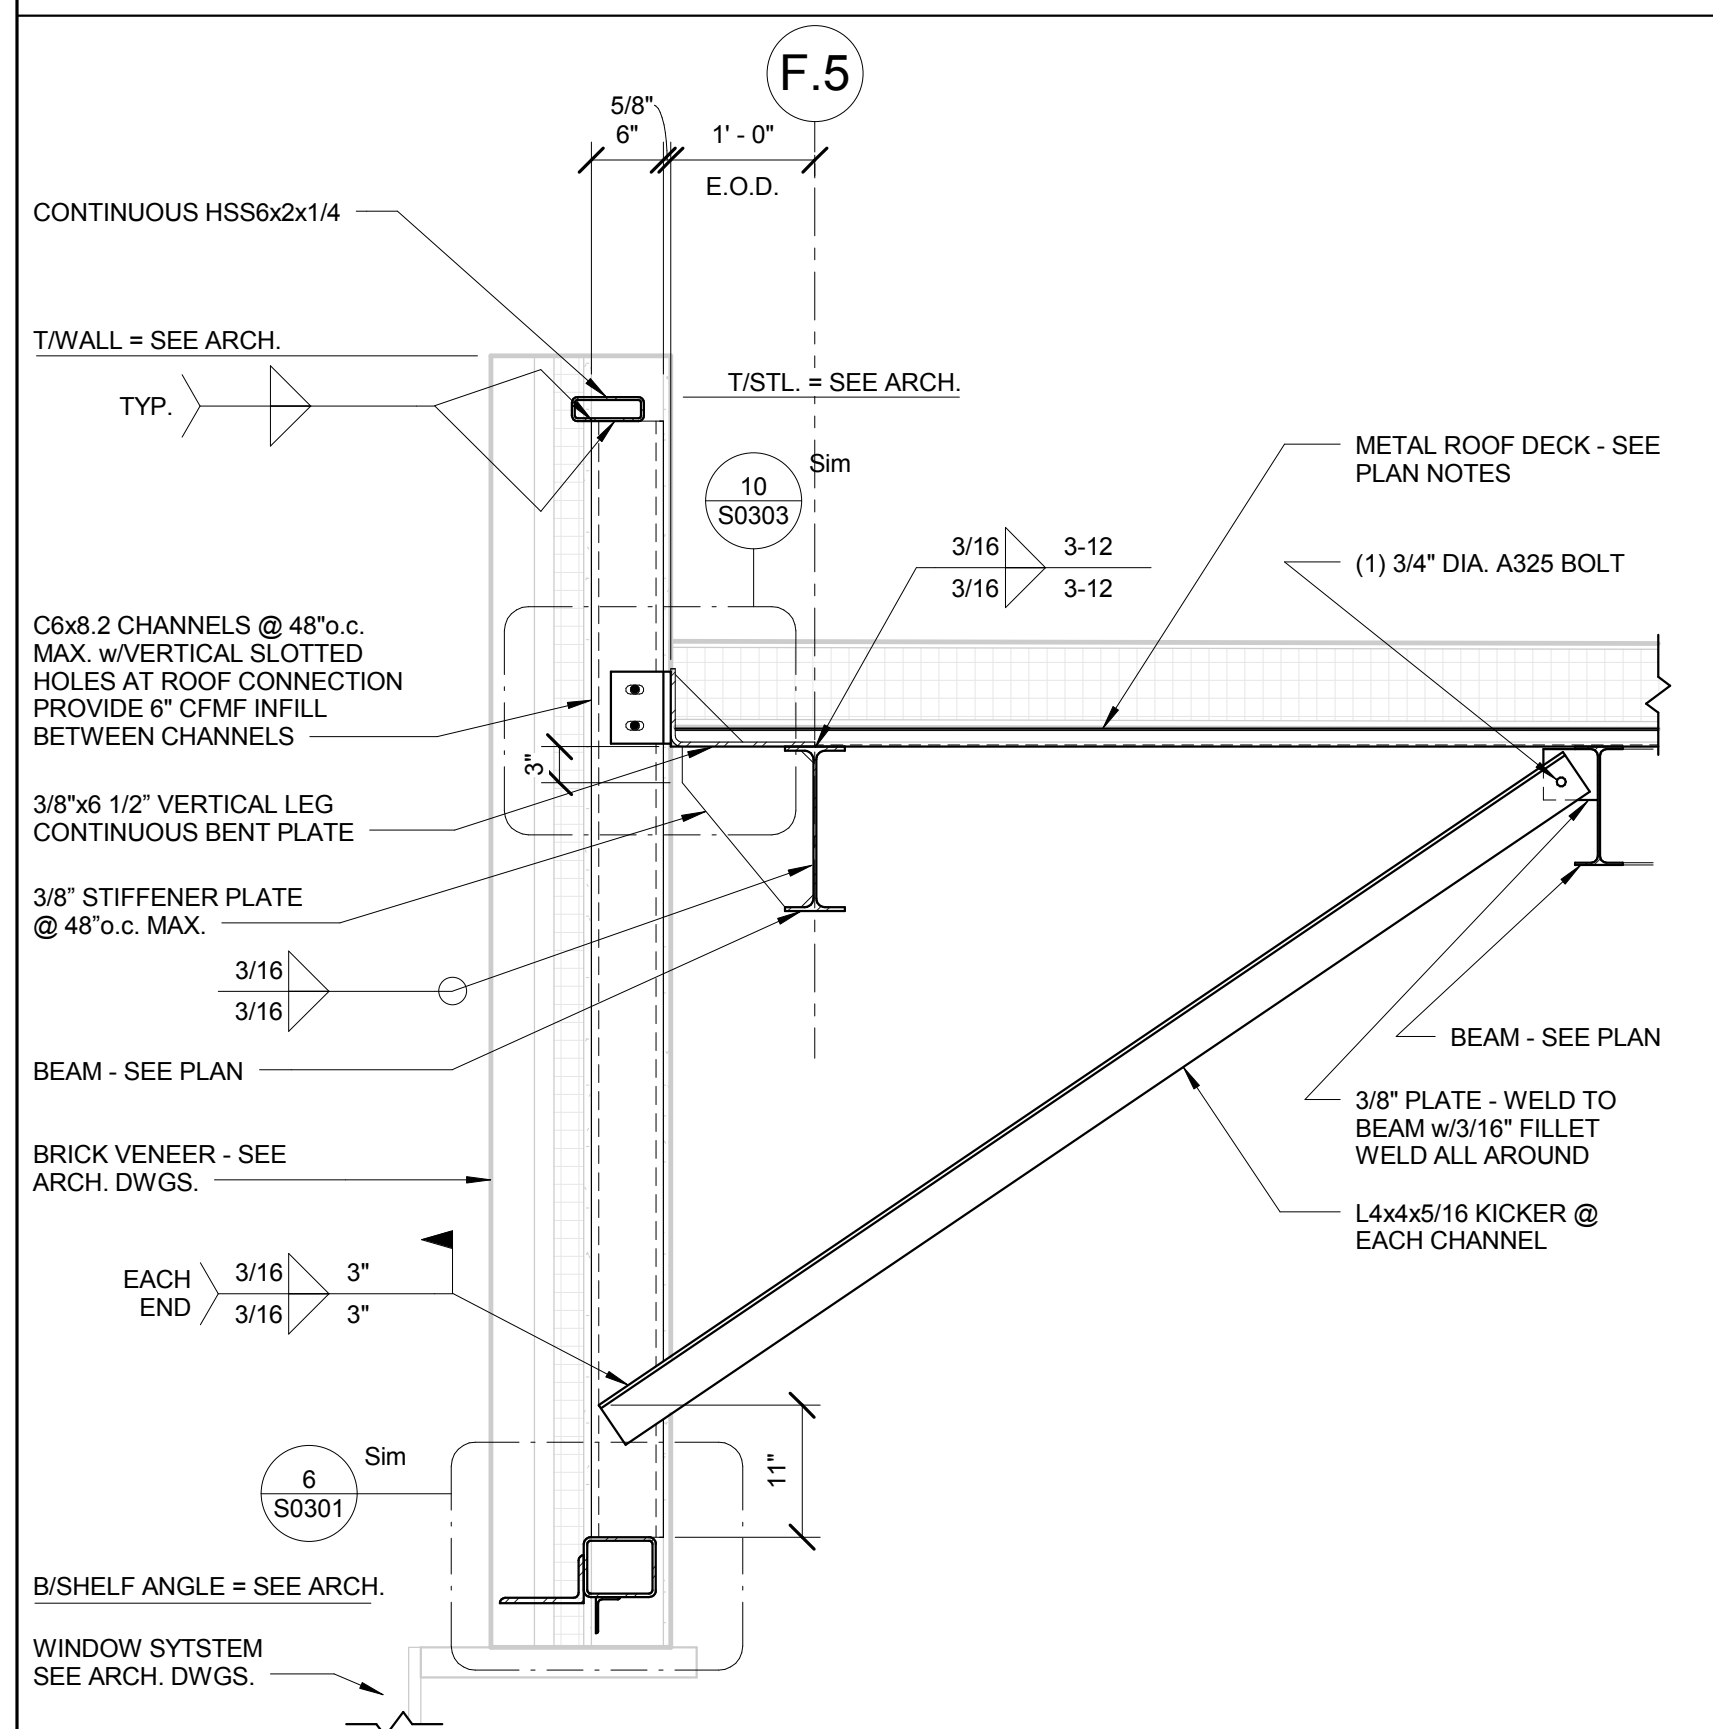


9 FRAMING SECTION
3/4" = 1'-0"

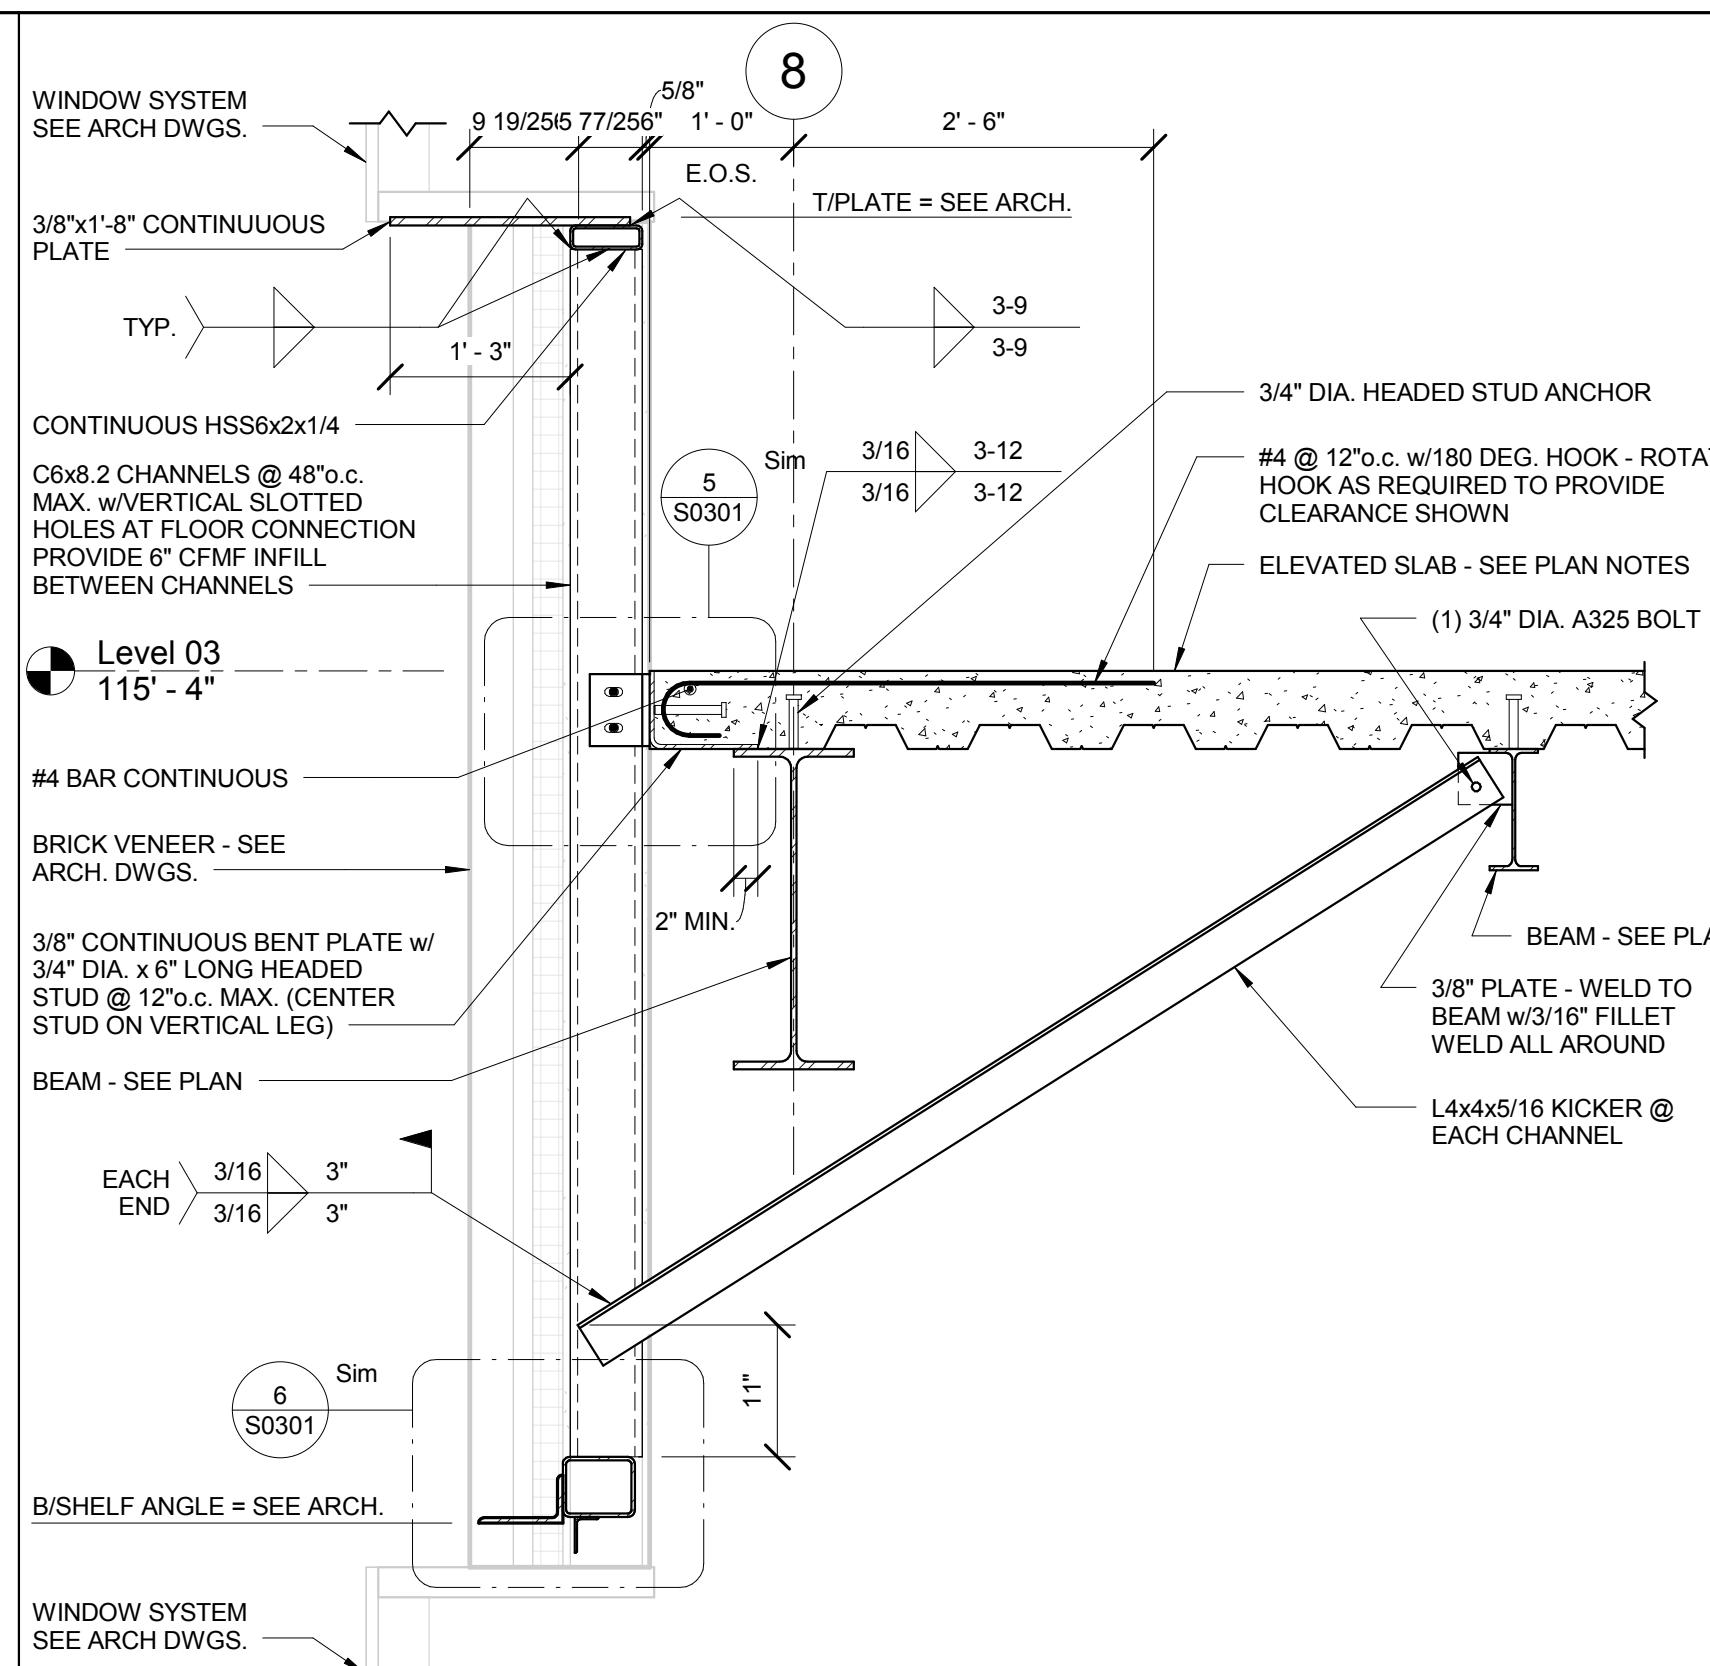


2 FRAMING SECTION
3/4" = 1'-0"

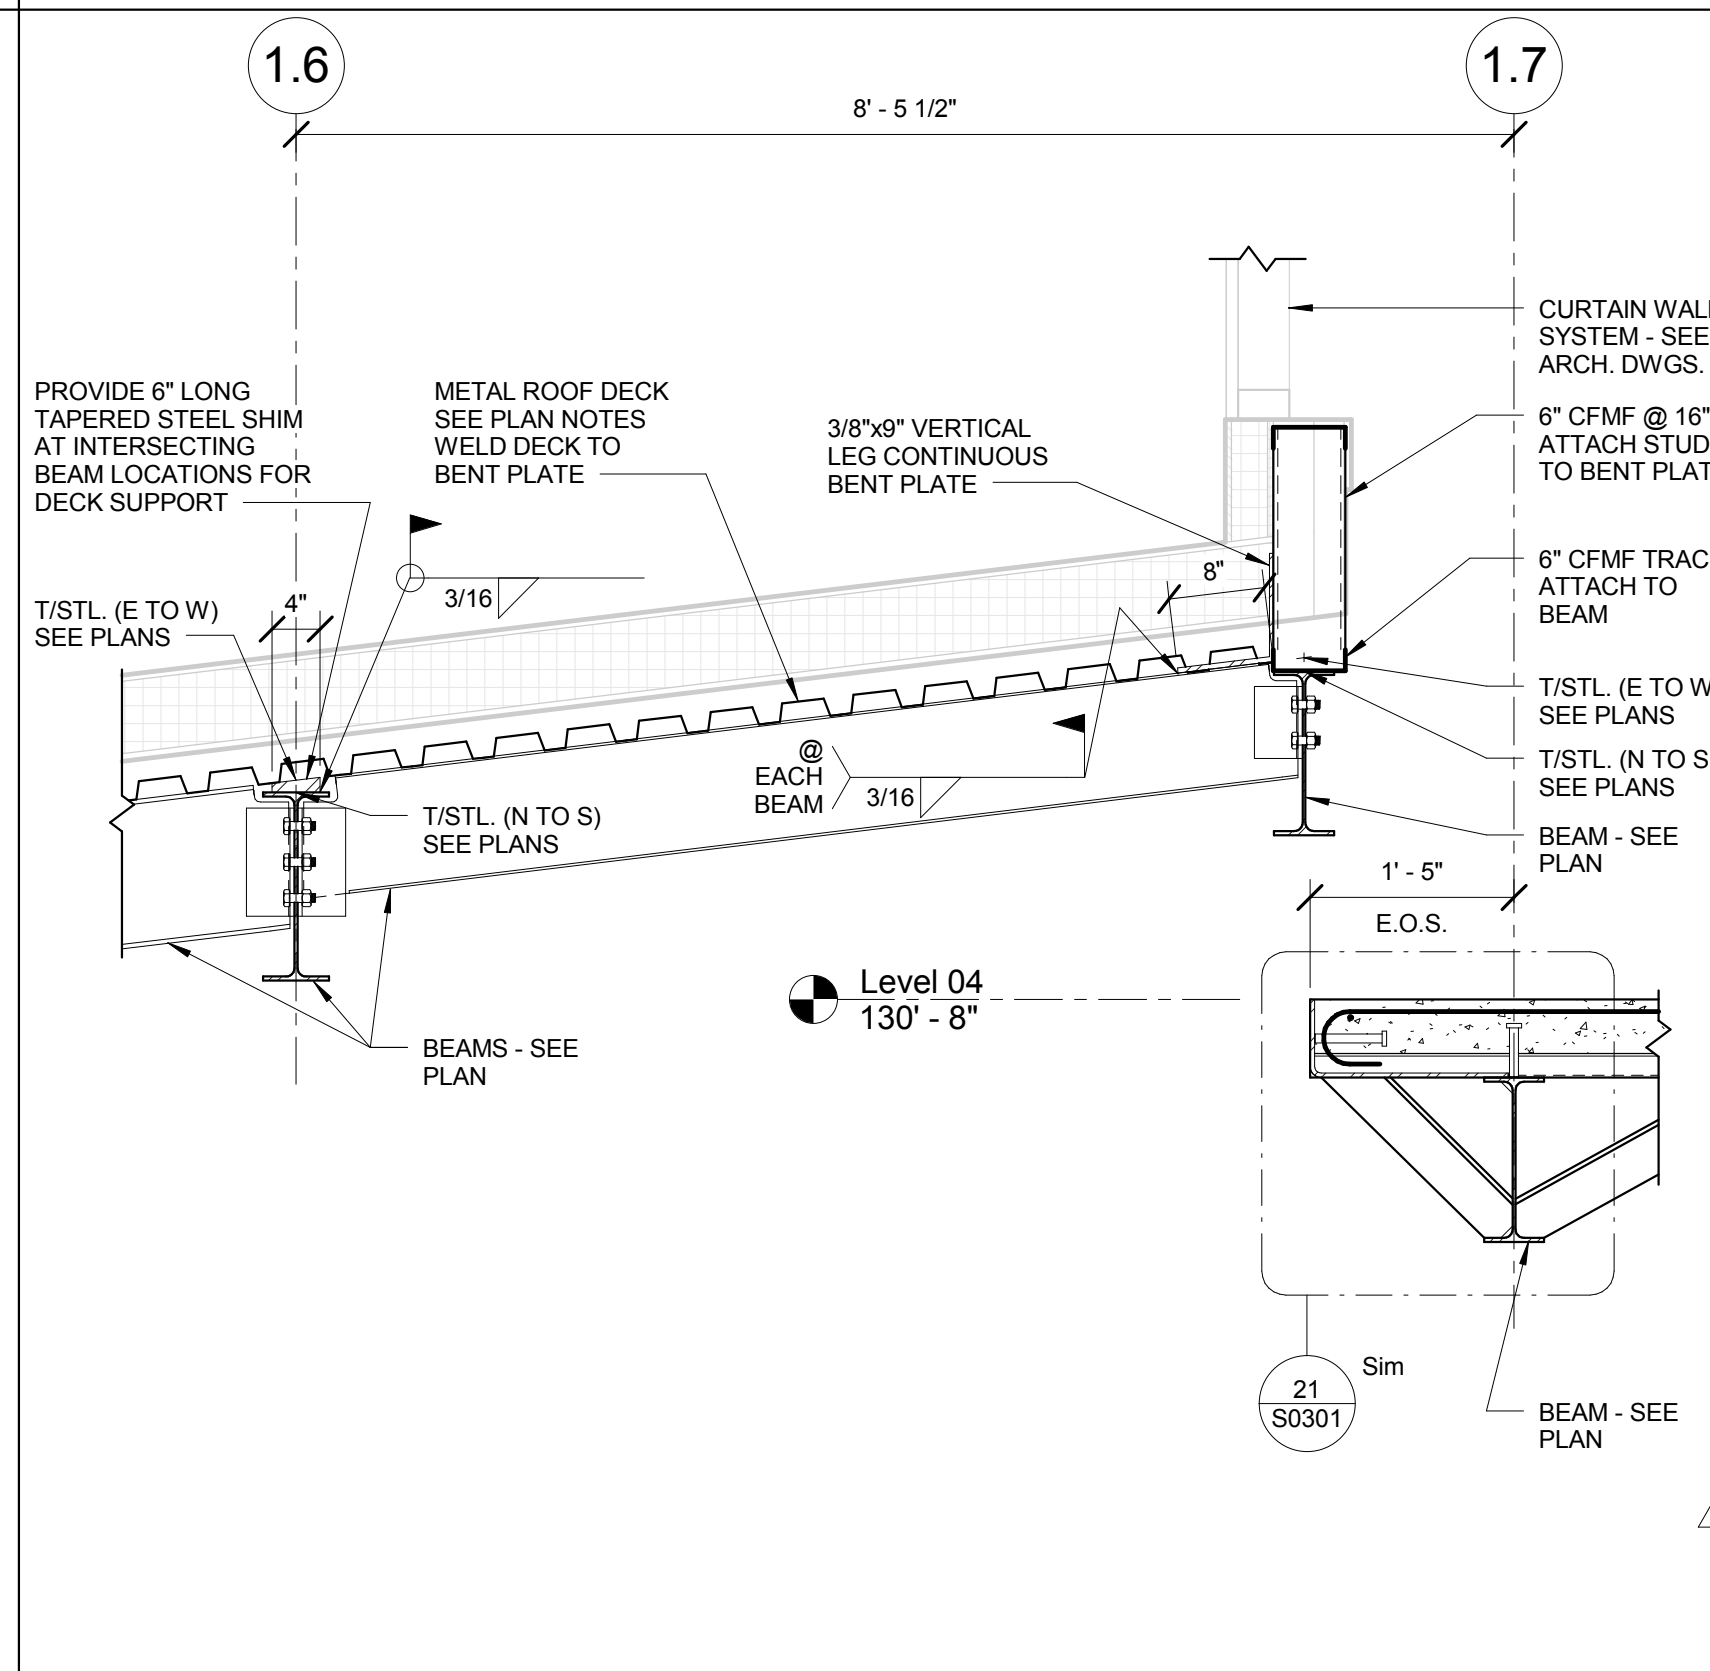


6 FRAMING SECTION
3/4" = 1'-0"

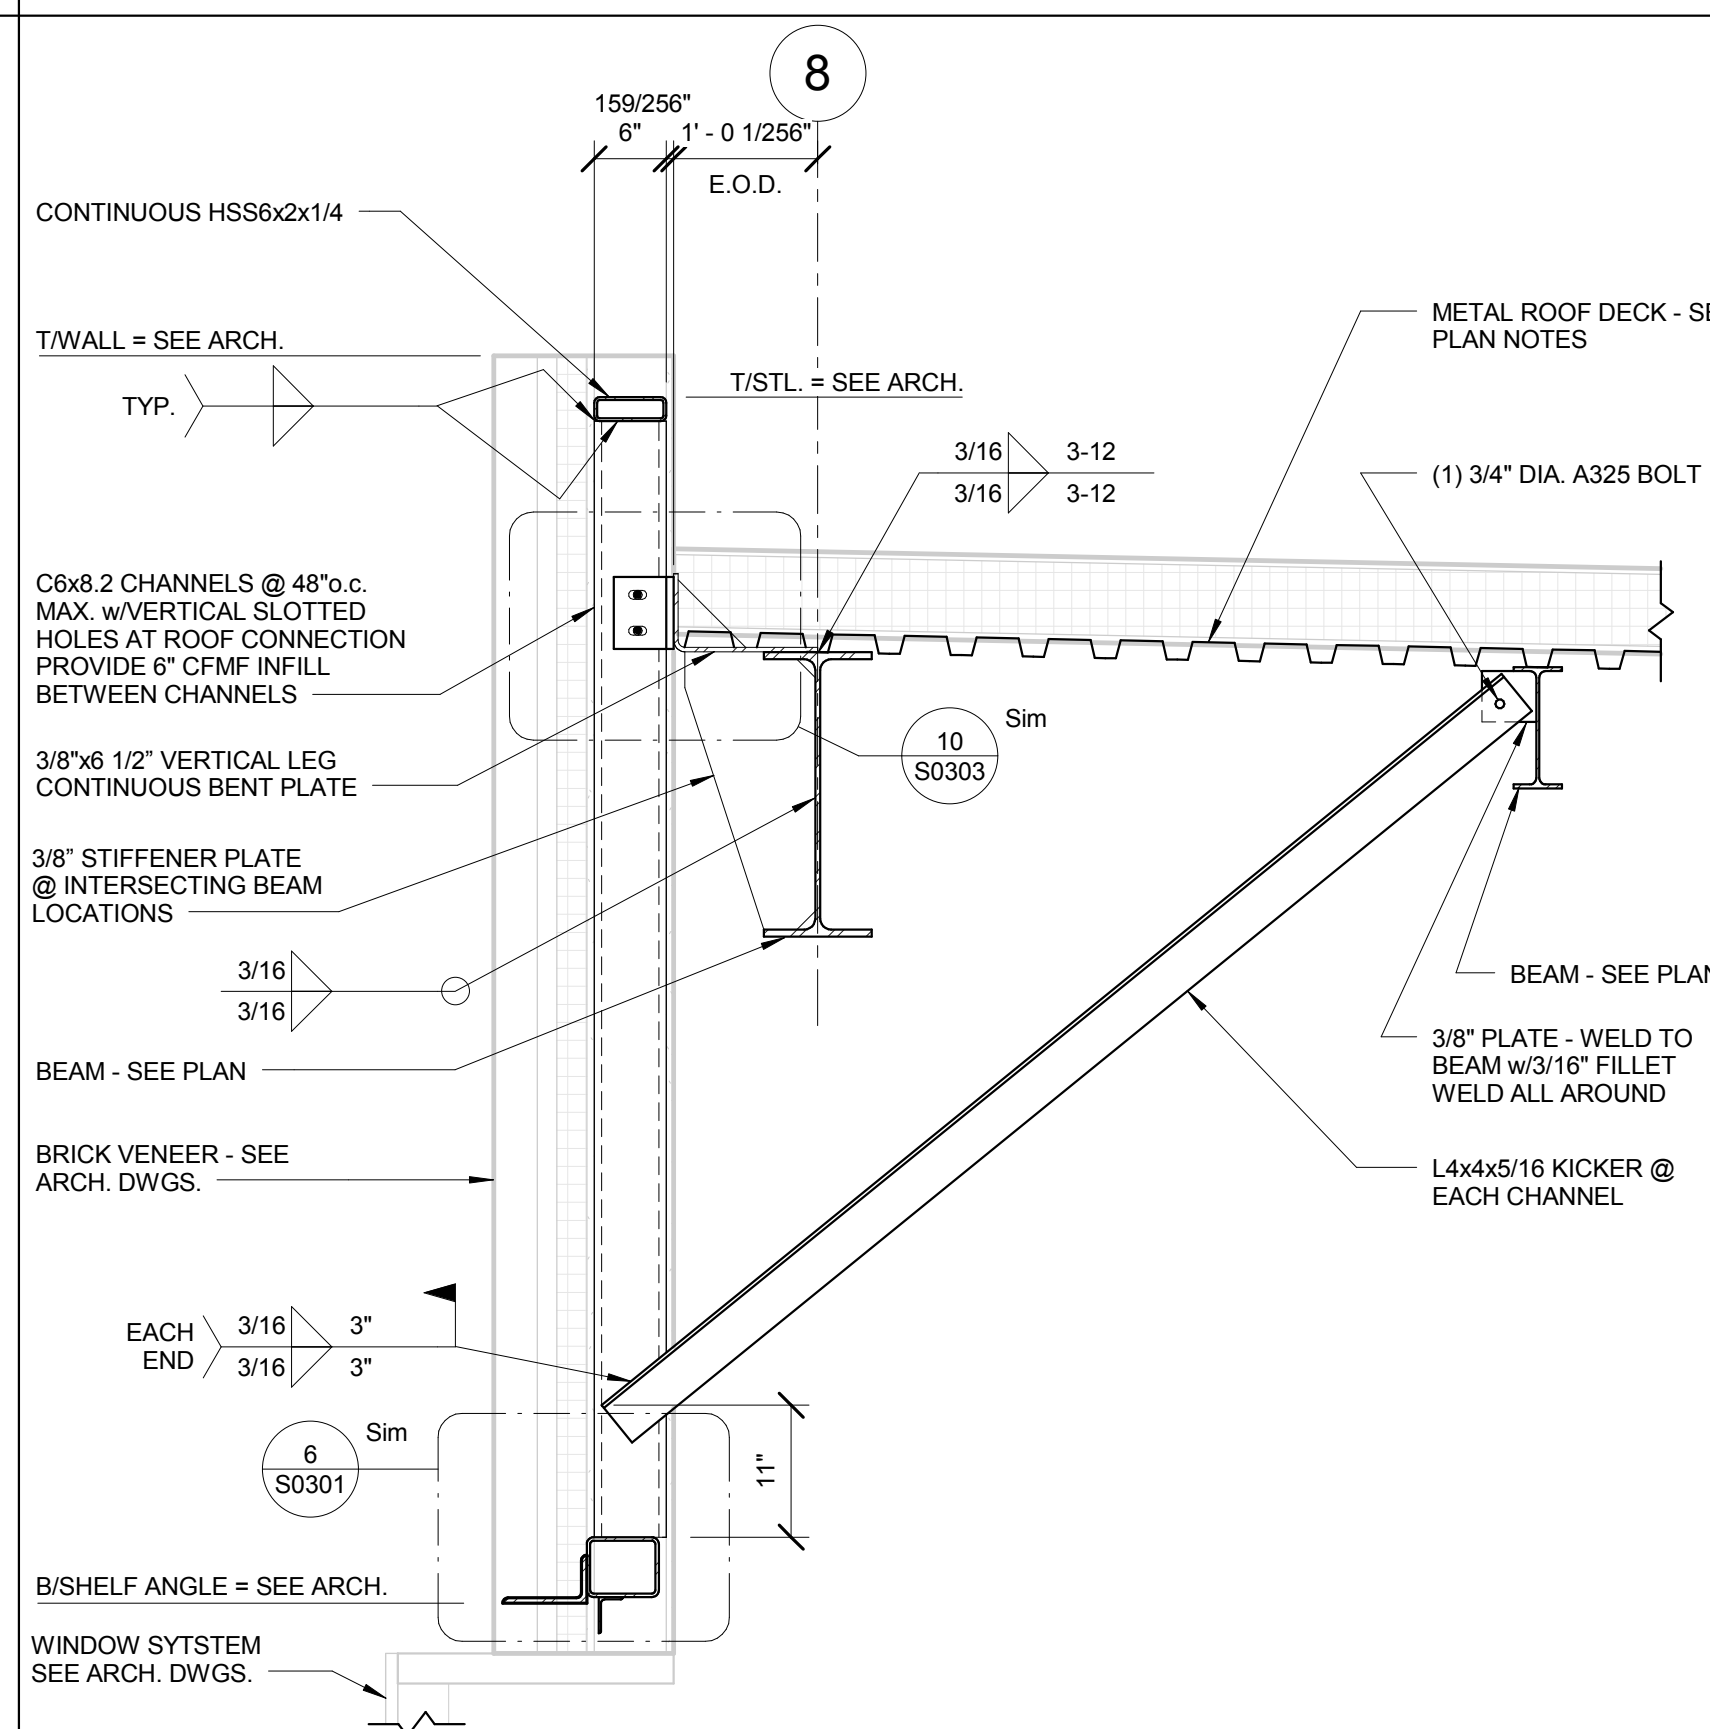


10 FRAMING SECTION
3/4" = 1'-0"

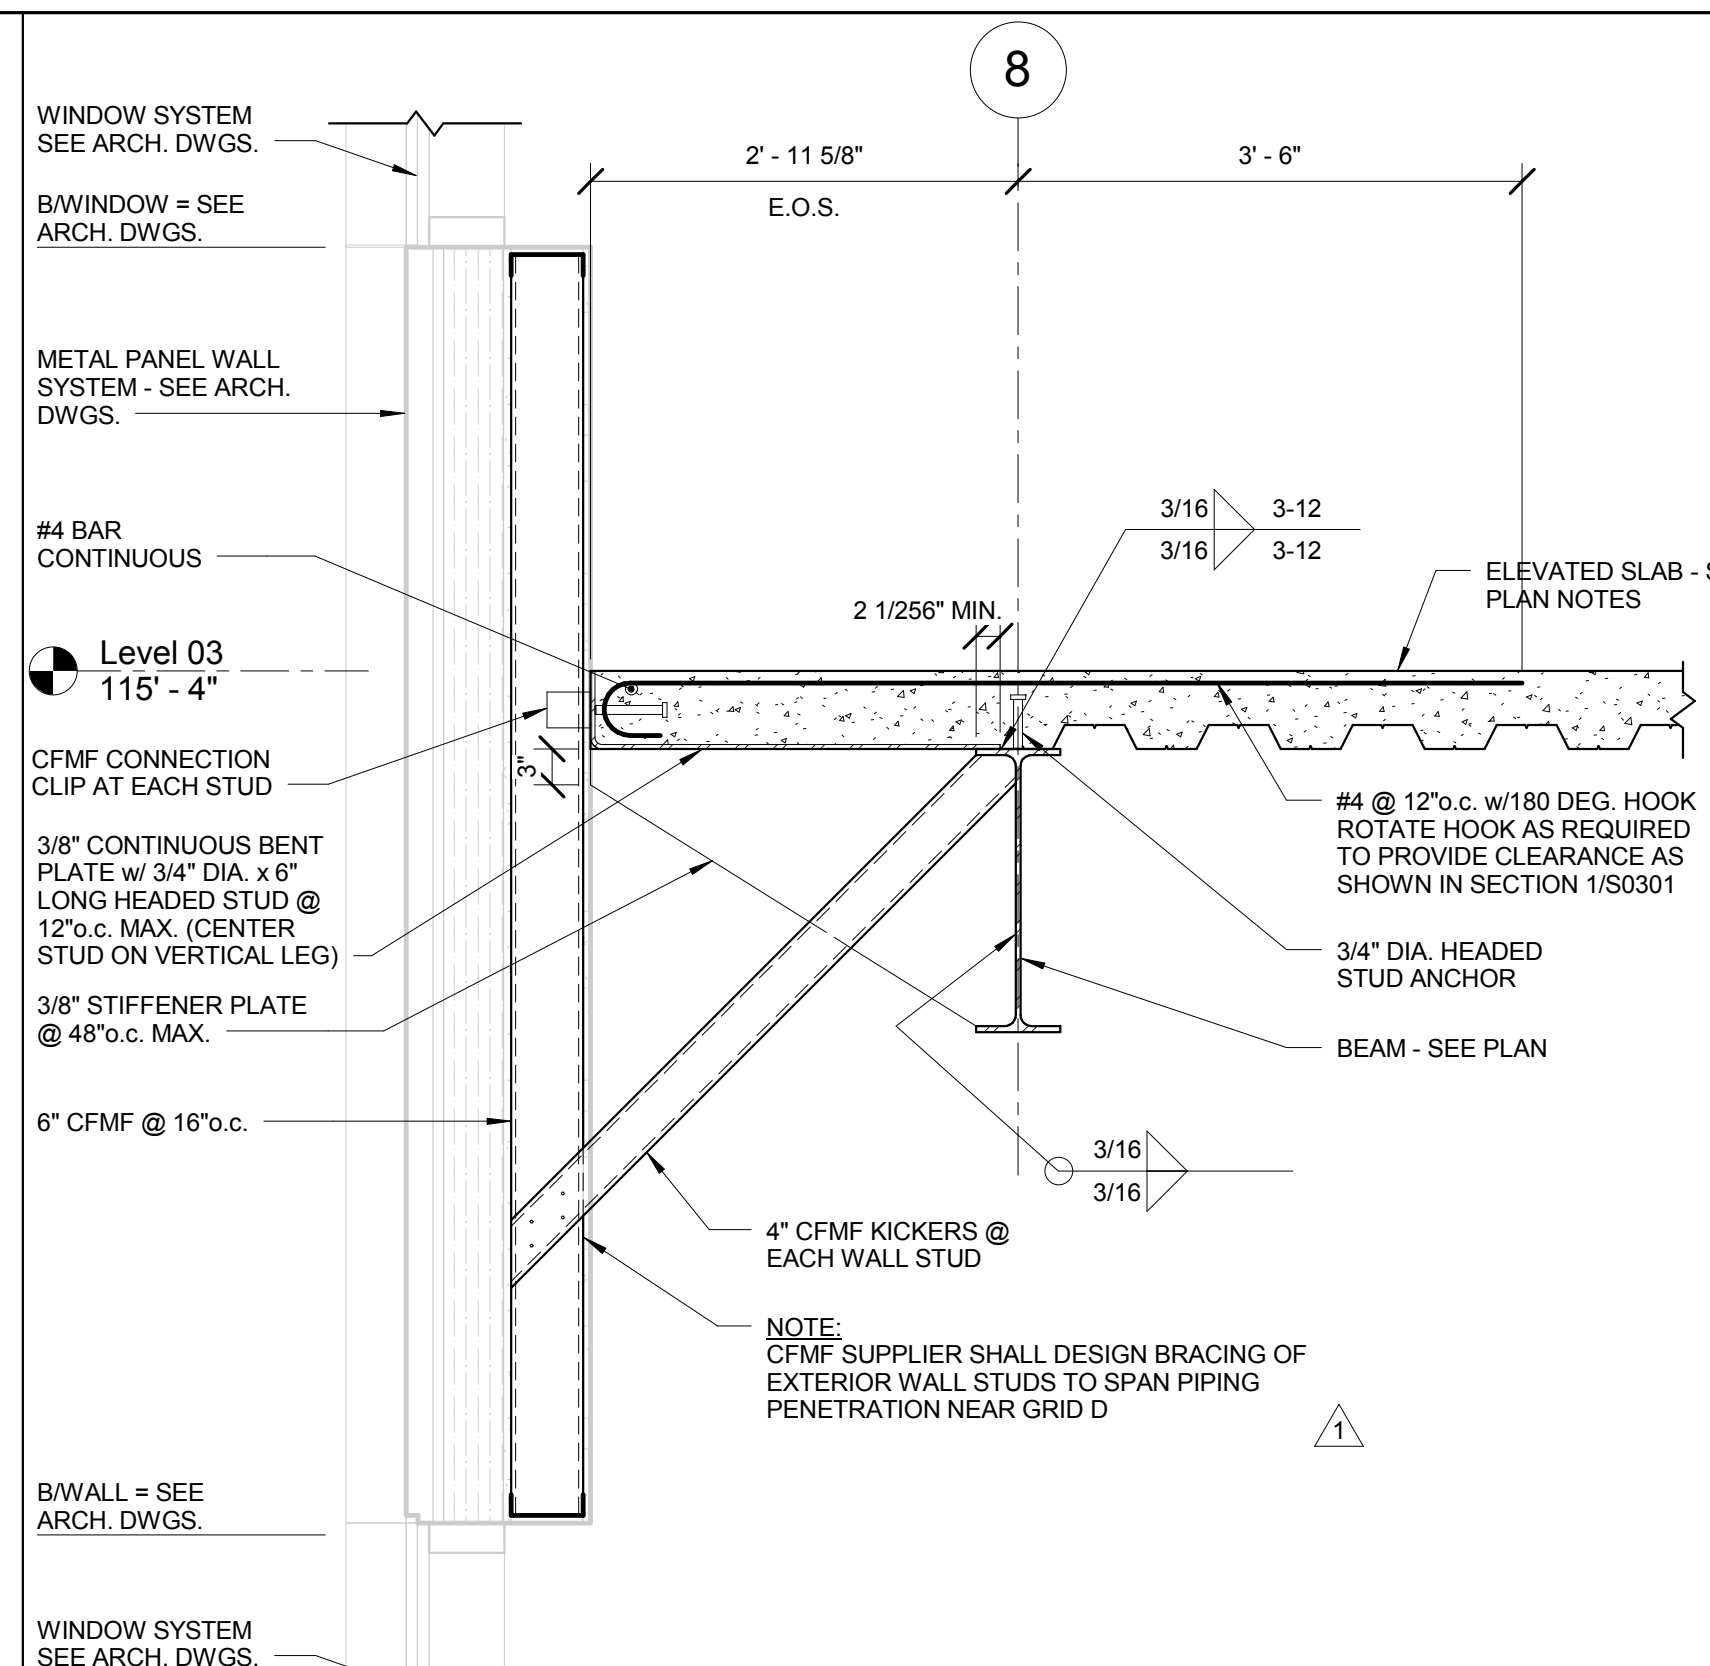


3 FRAMING SECTION
3/4" = 1'-0"

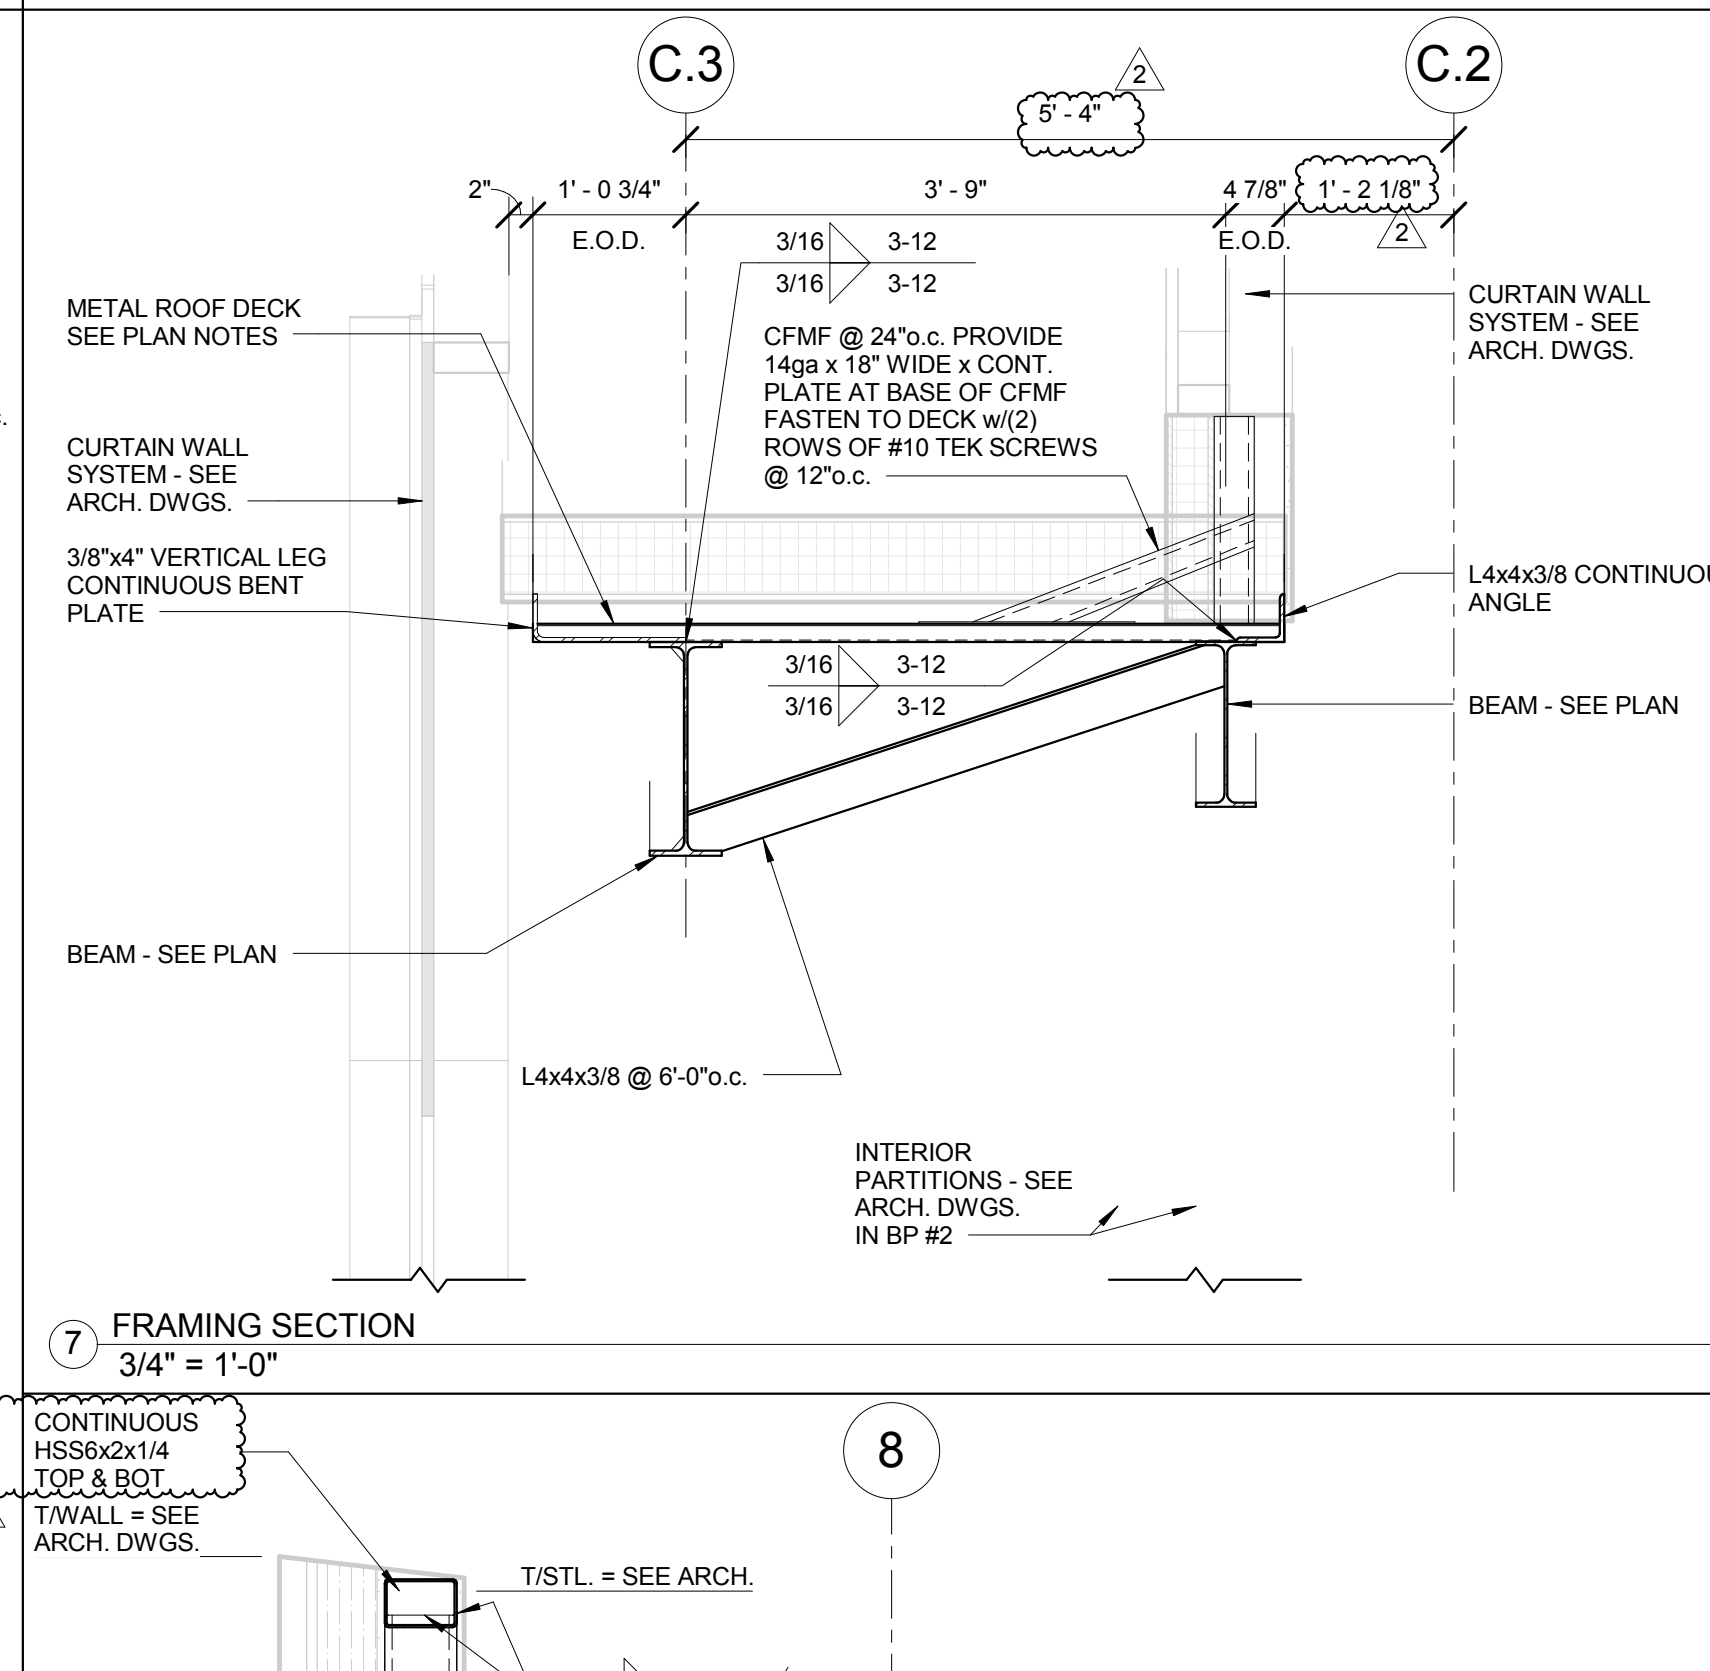


7 FRAMING SECTION
3/4" = 1'-0"

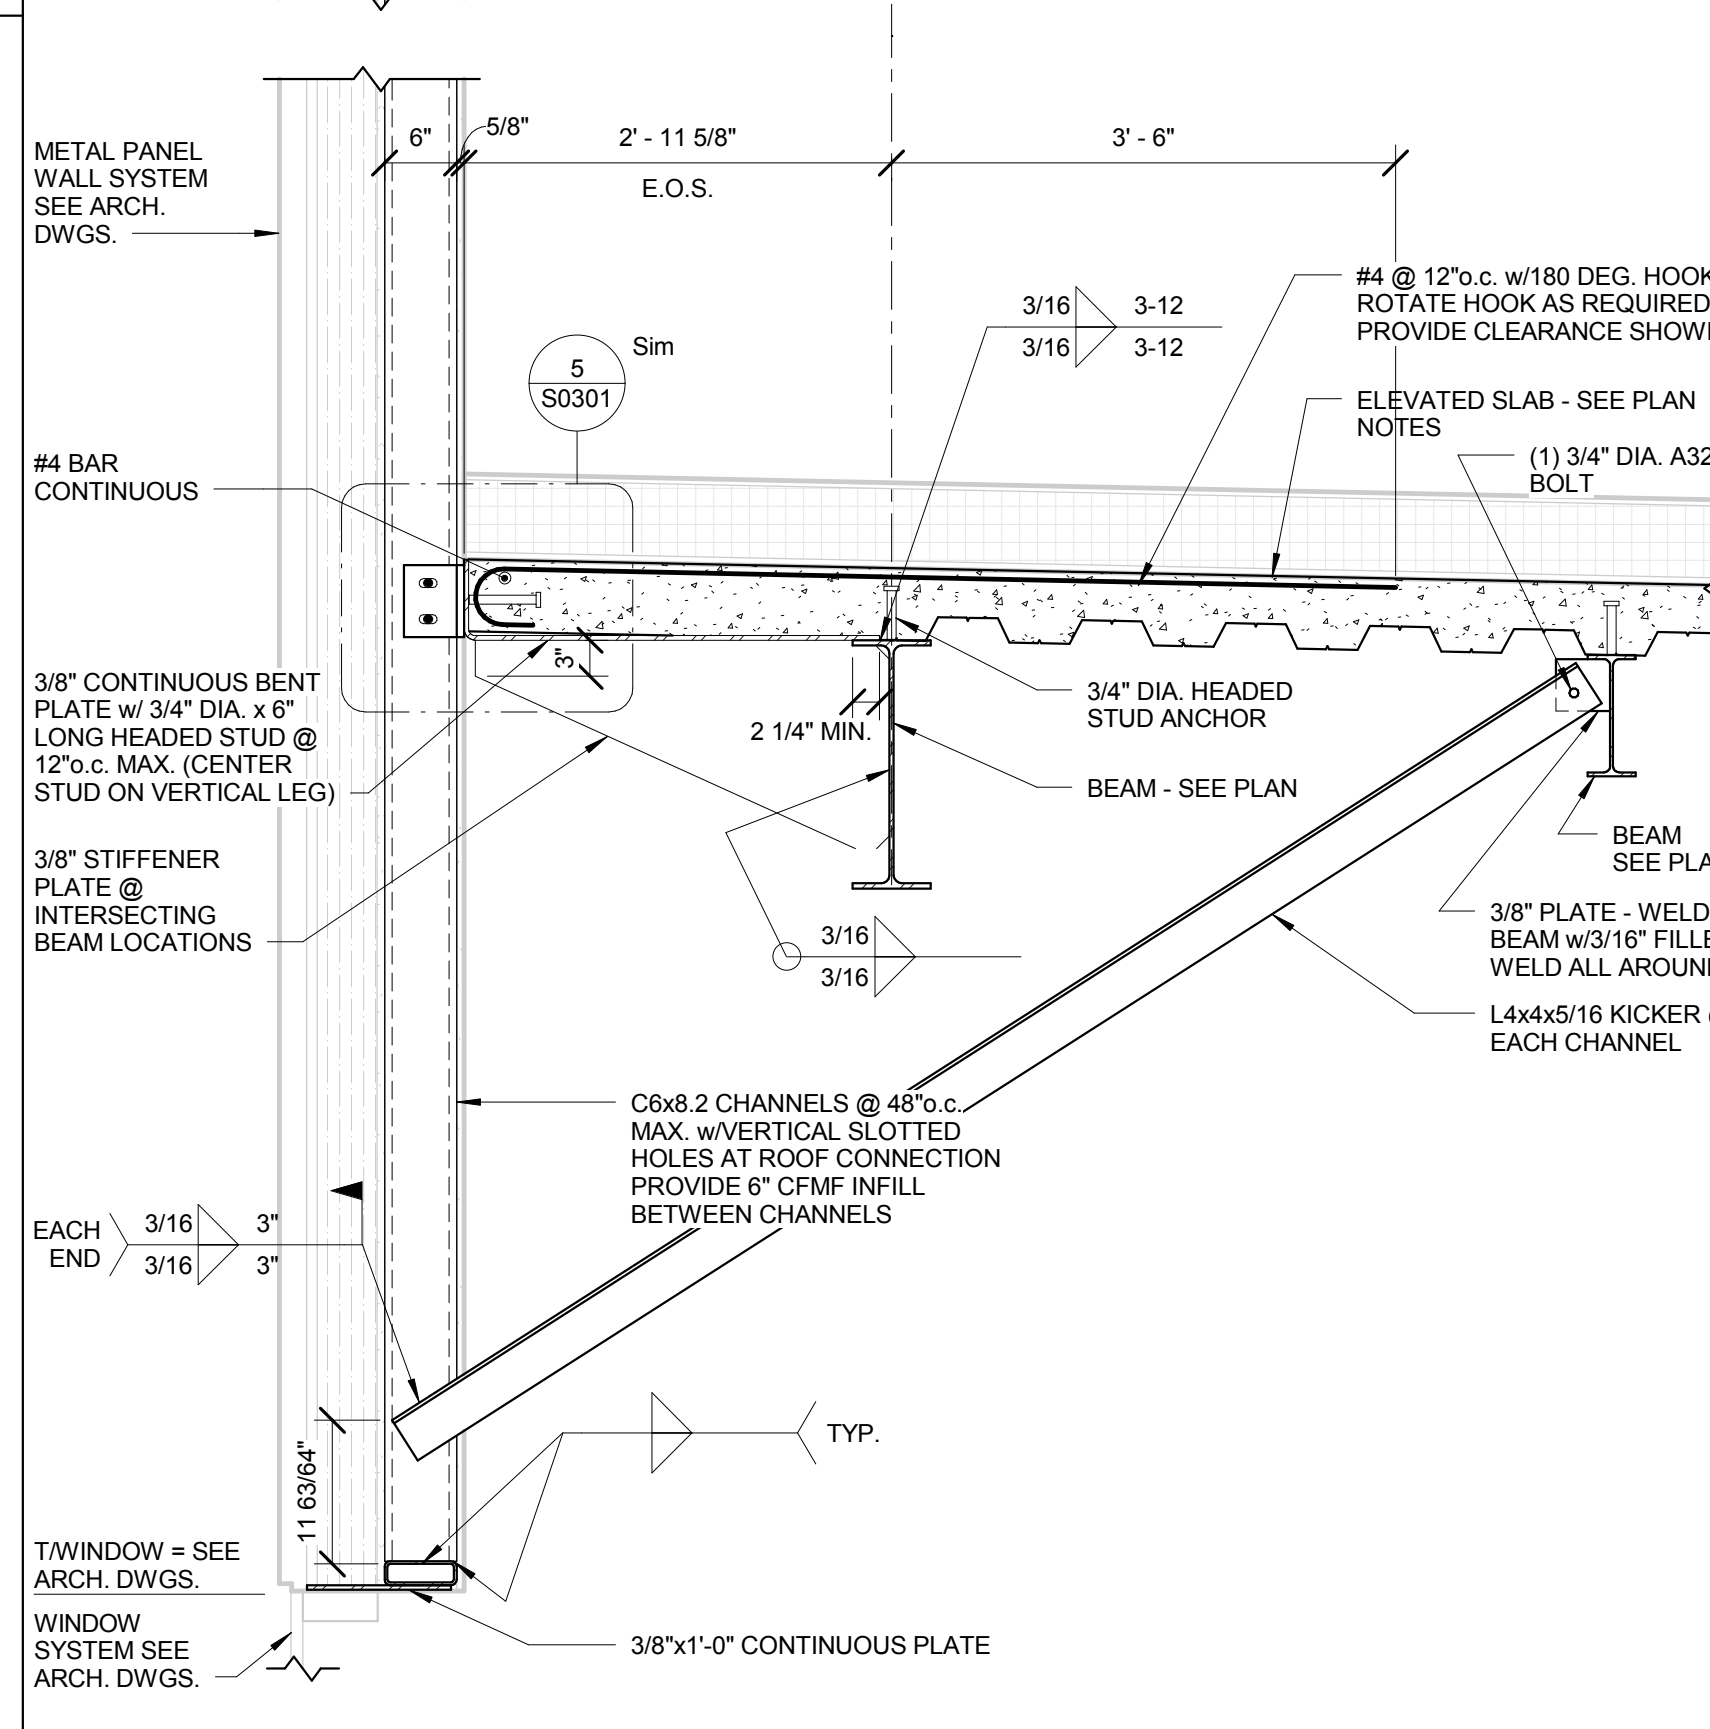


11 FRAMING SECTION
3/4" = 1'-0"

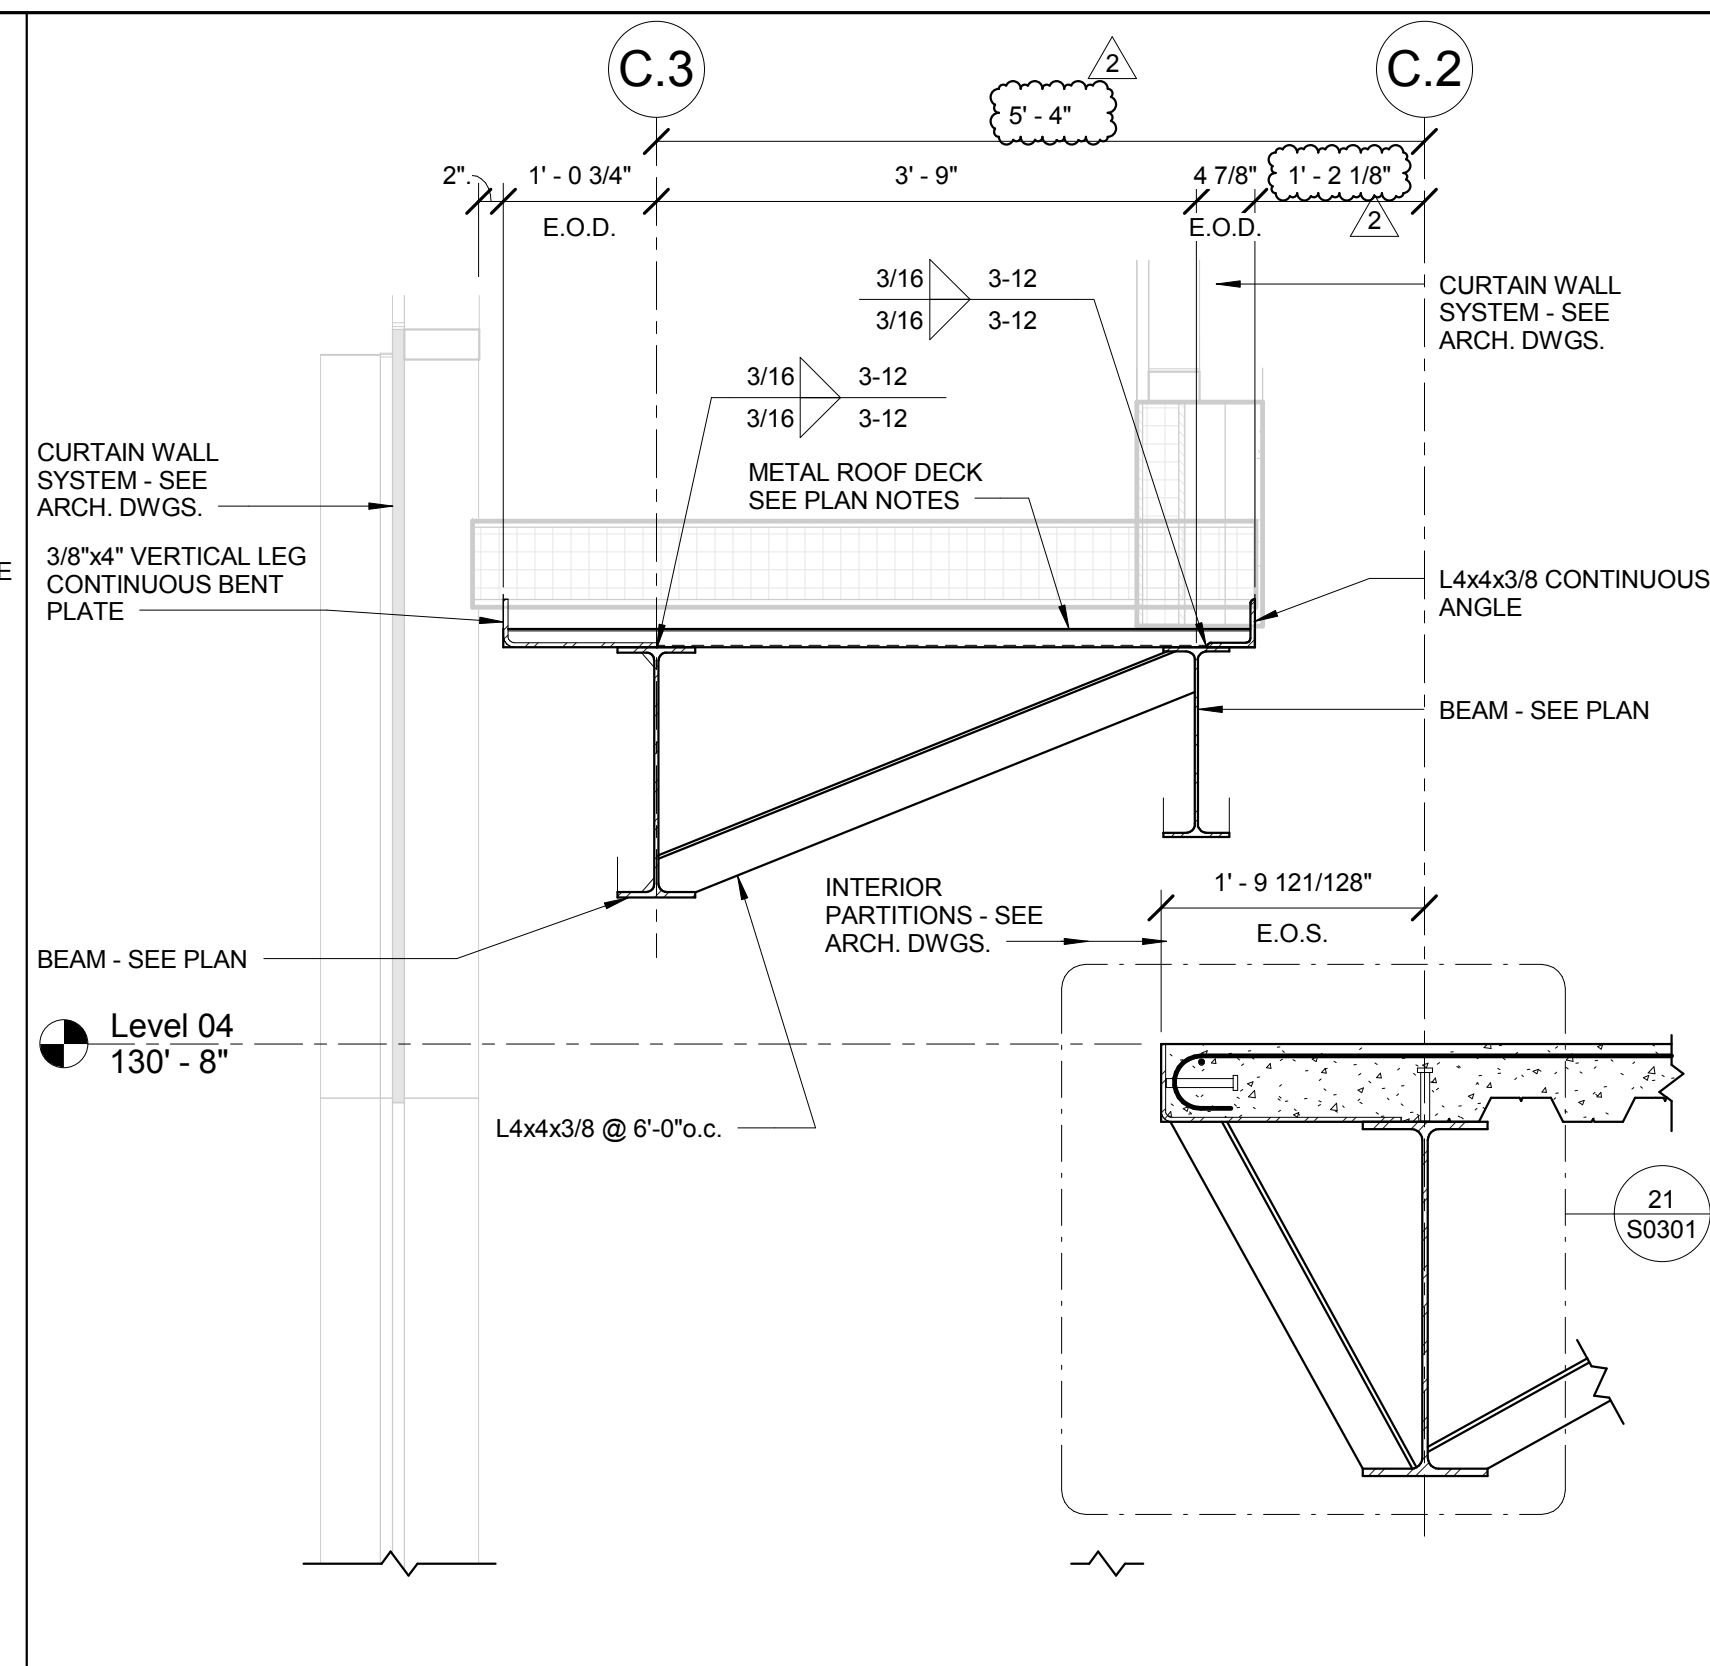

4 FRAMING SECTION
3/4" = 1'-0"

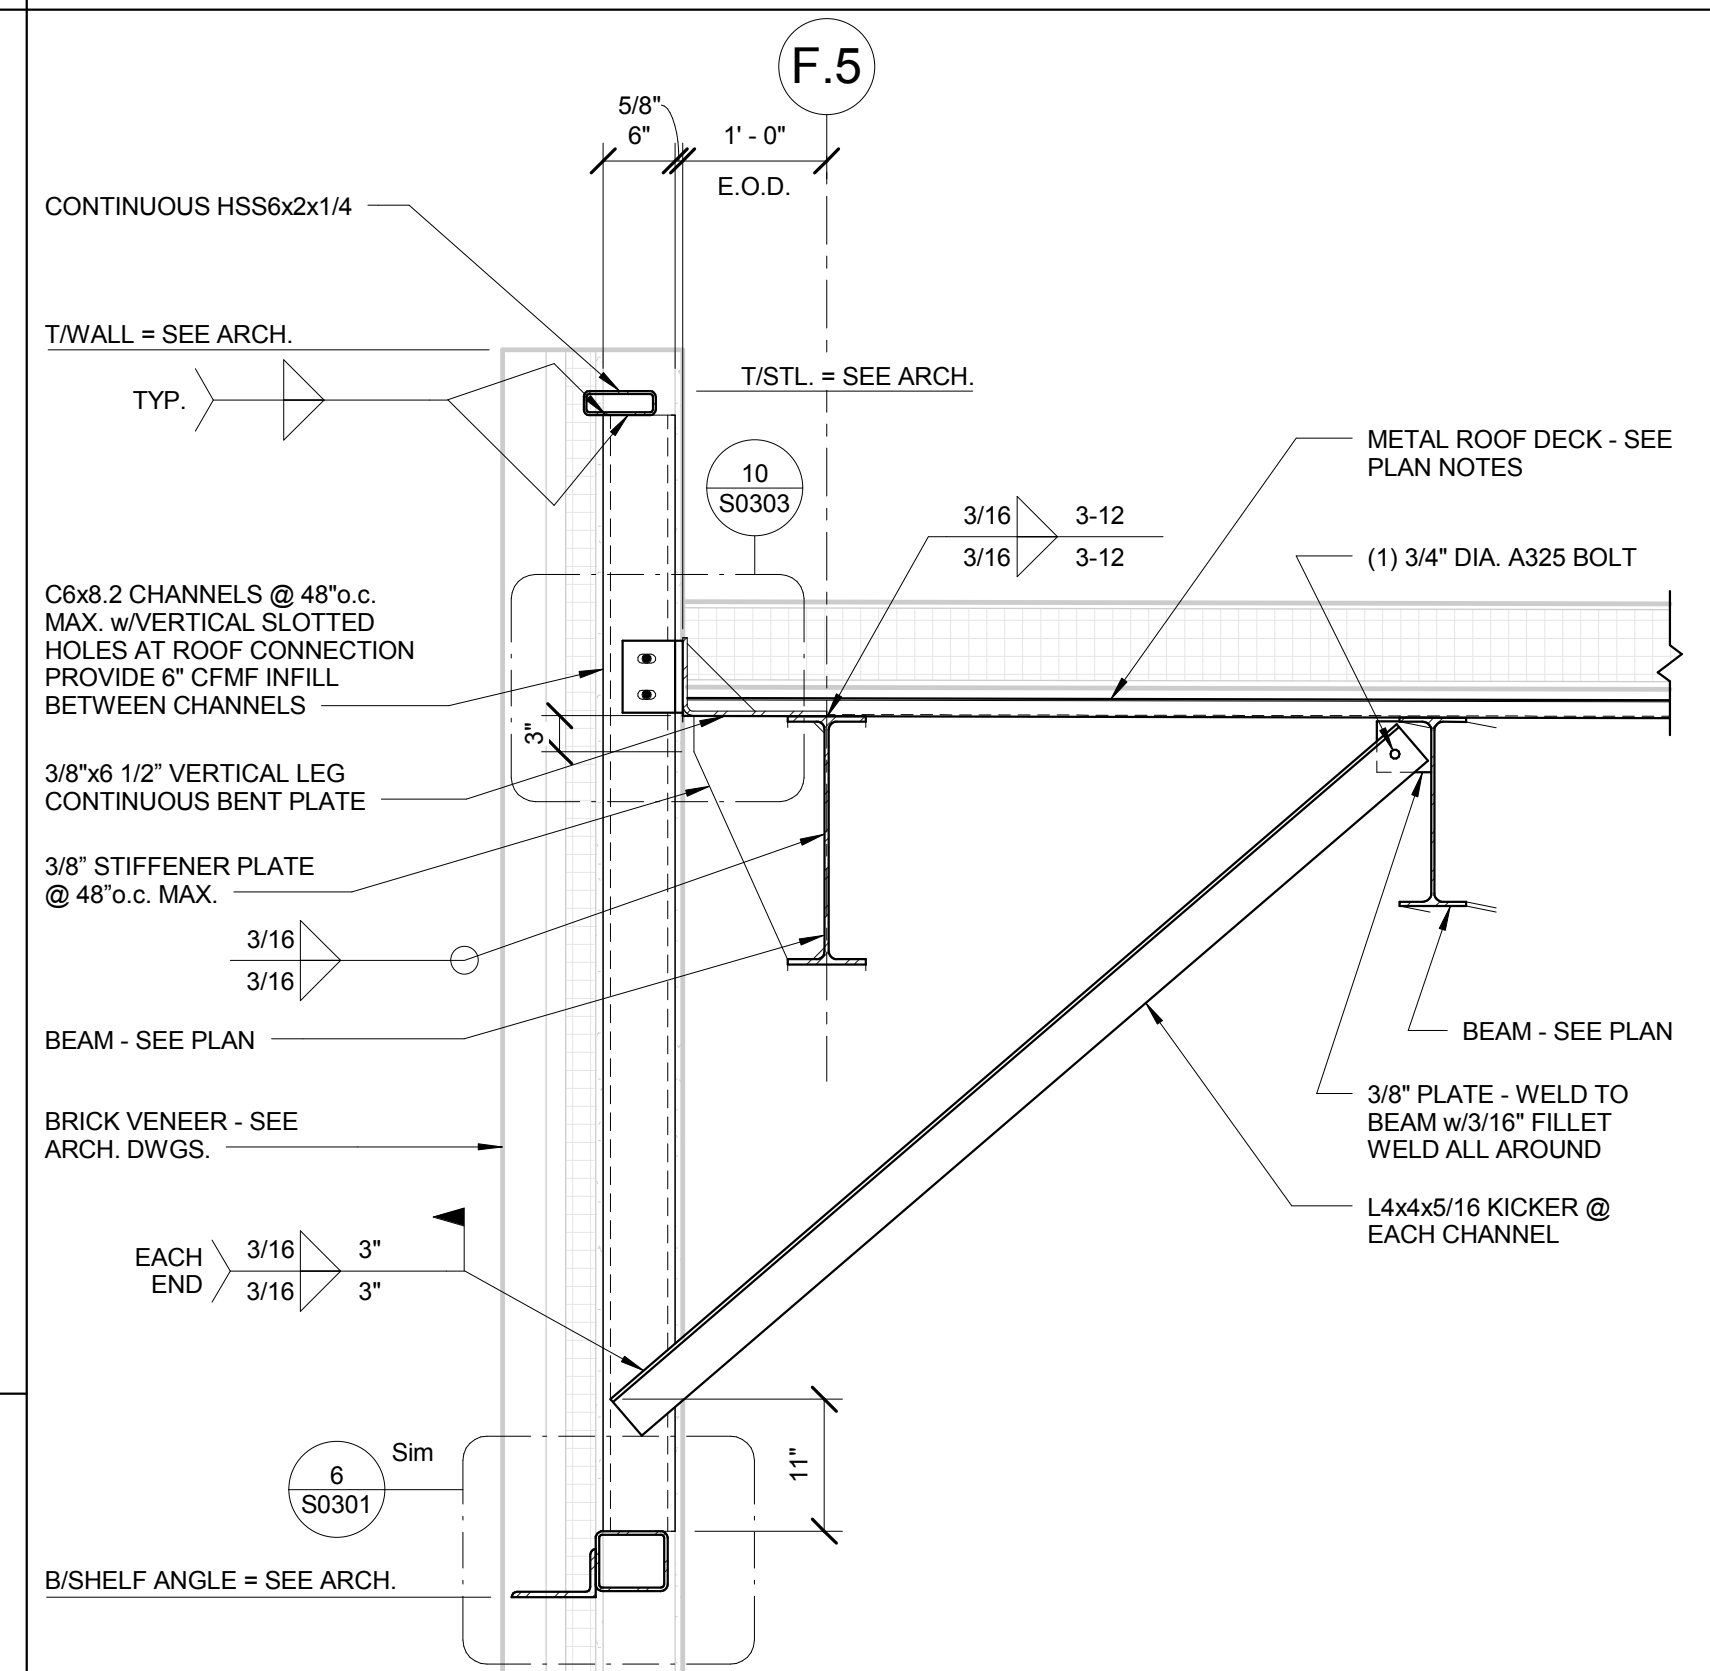

8 FRAMING SECTION
3/4" = 1'-0"

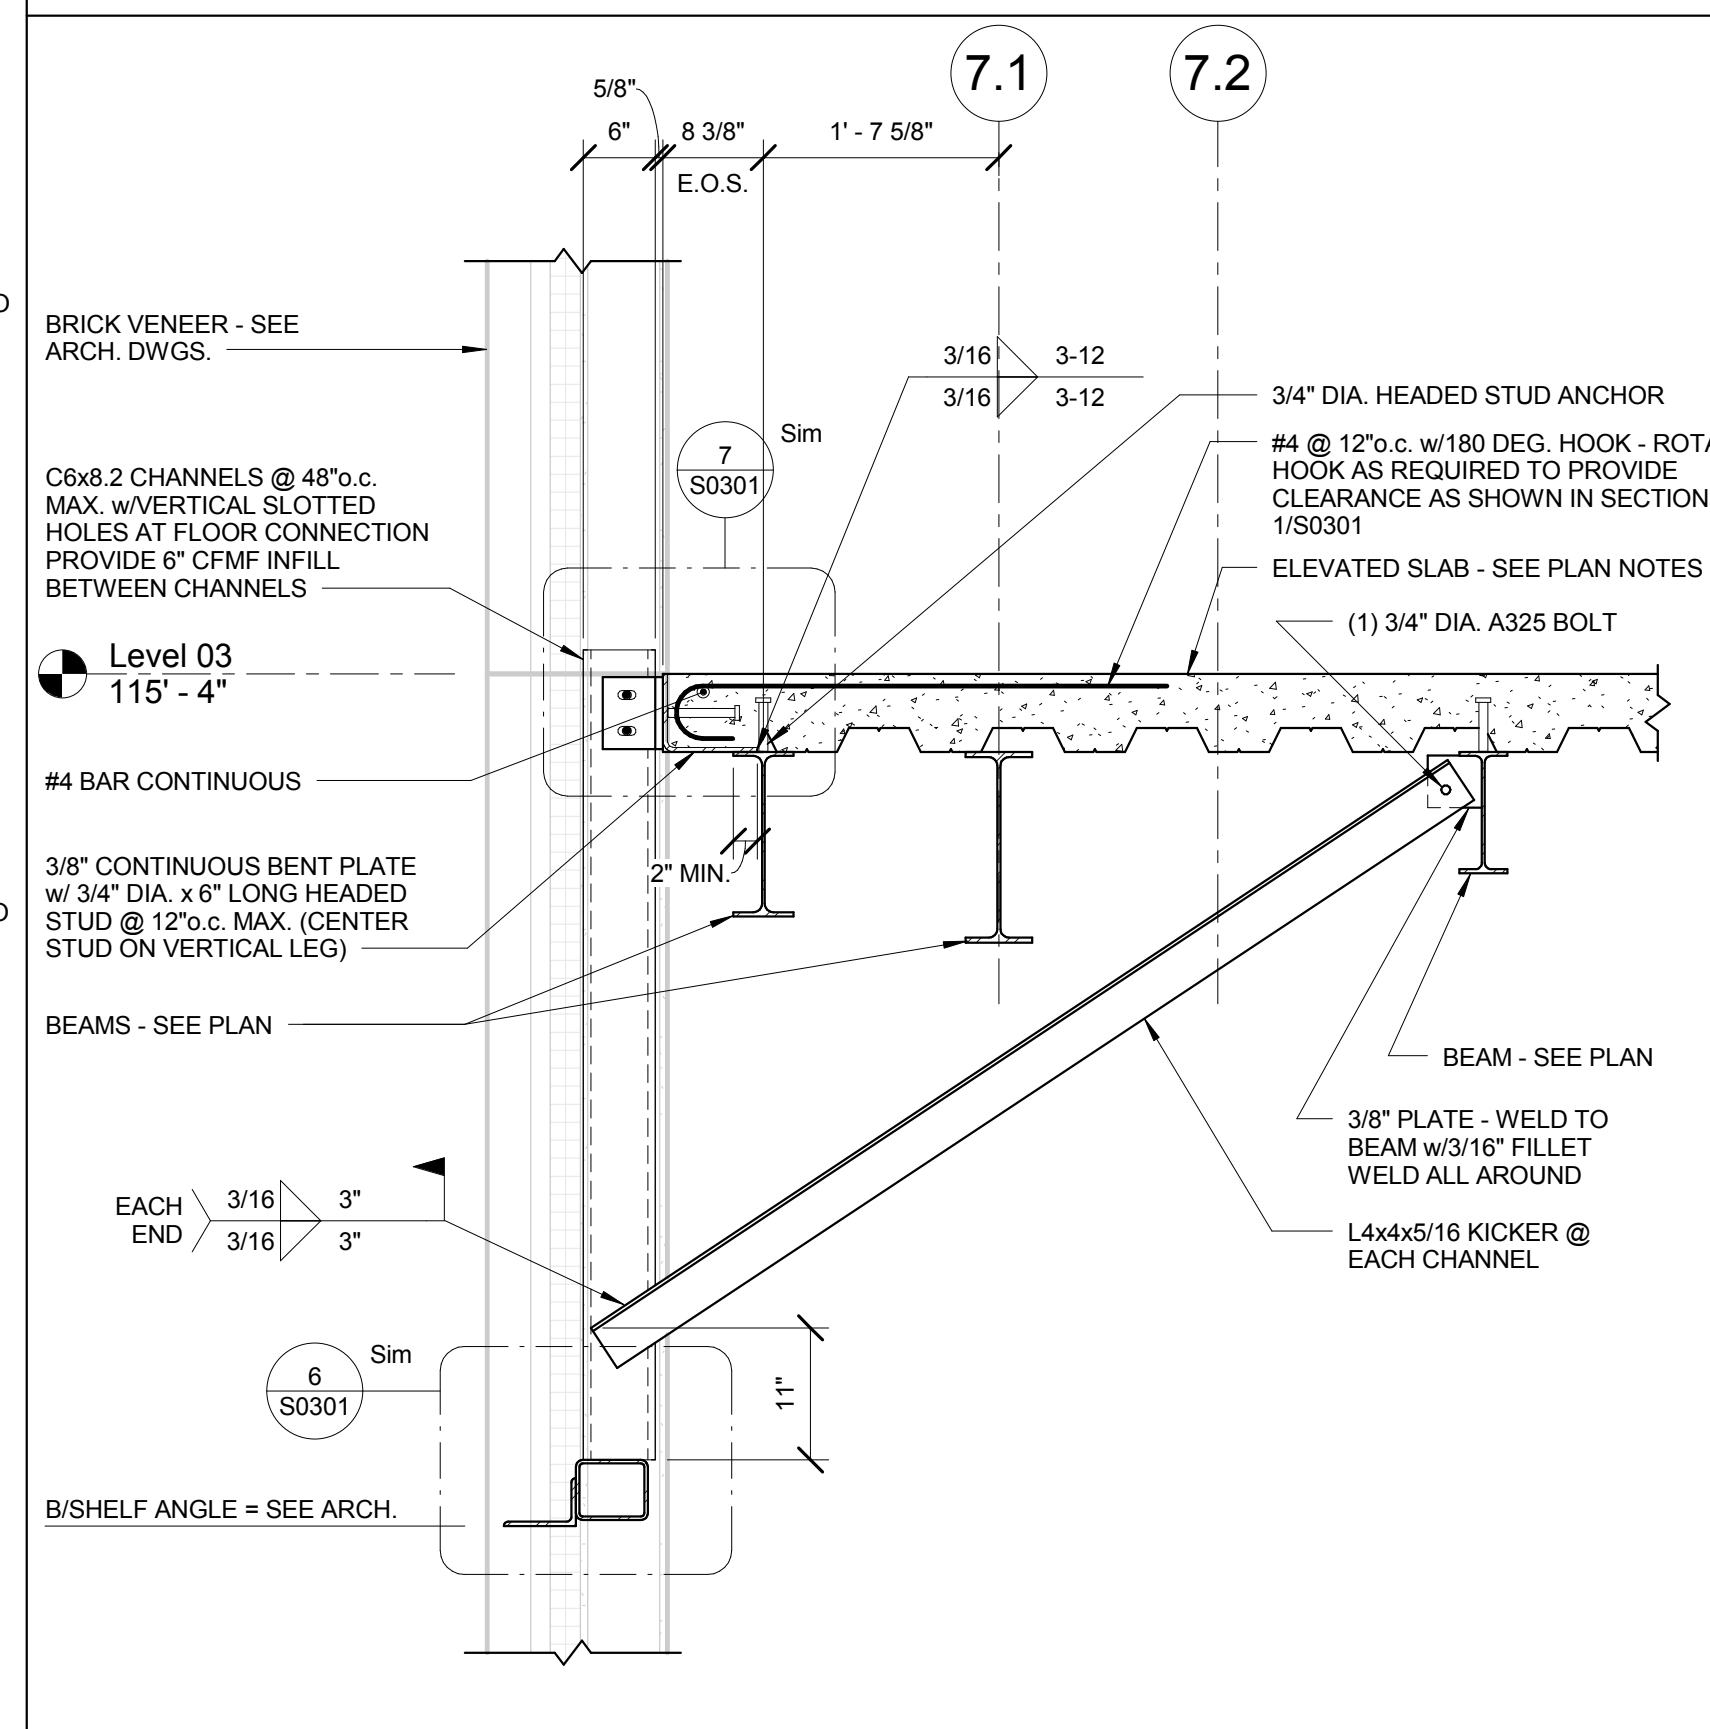

12 FRAMING SECTION
3/4" = 1'-0"