



© Cannon Design 2015
All rights reserved. No part of this document may be reproduced or transmitted in any form or by any means electronic or mechanical, including photocopying and recording, or by any information storage or retrieval system, without written authorization by The Cannon Corporation.
1/15/2016 10:49:04 AM


1 BRACED FRAME ELEVATION - BF-4
1/4" = 1'-0"

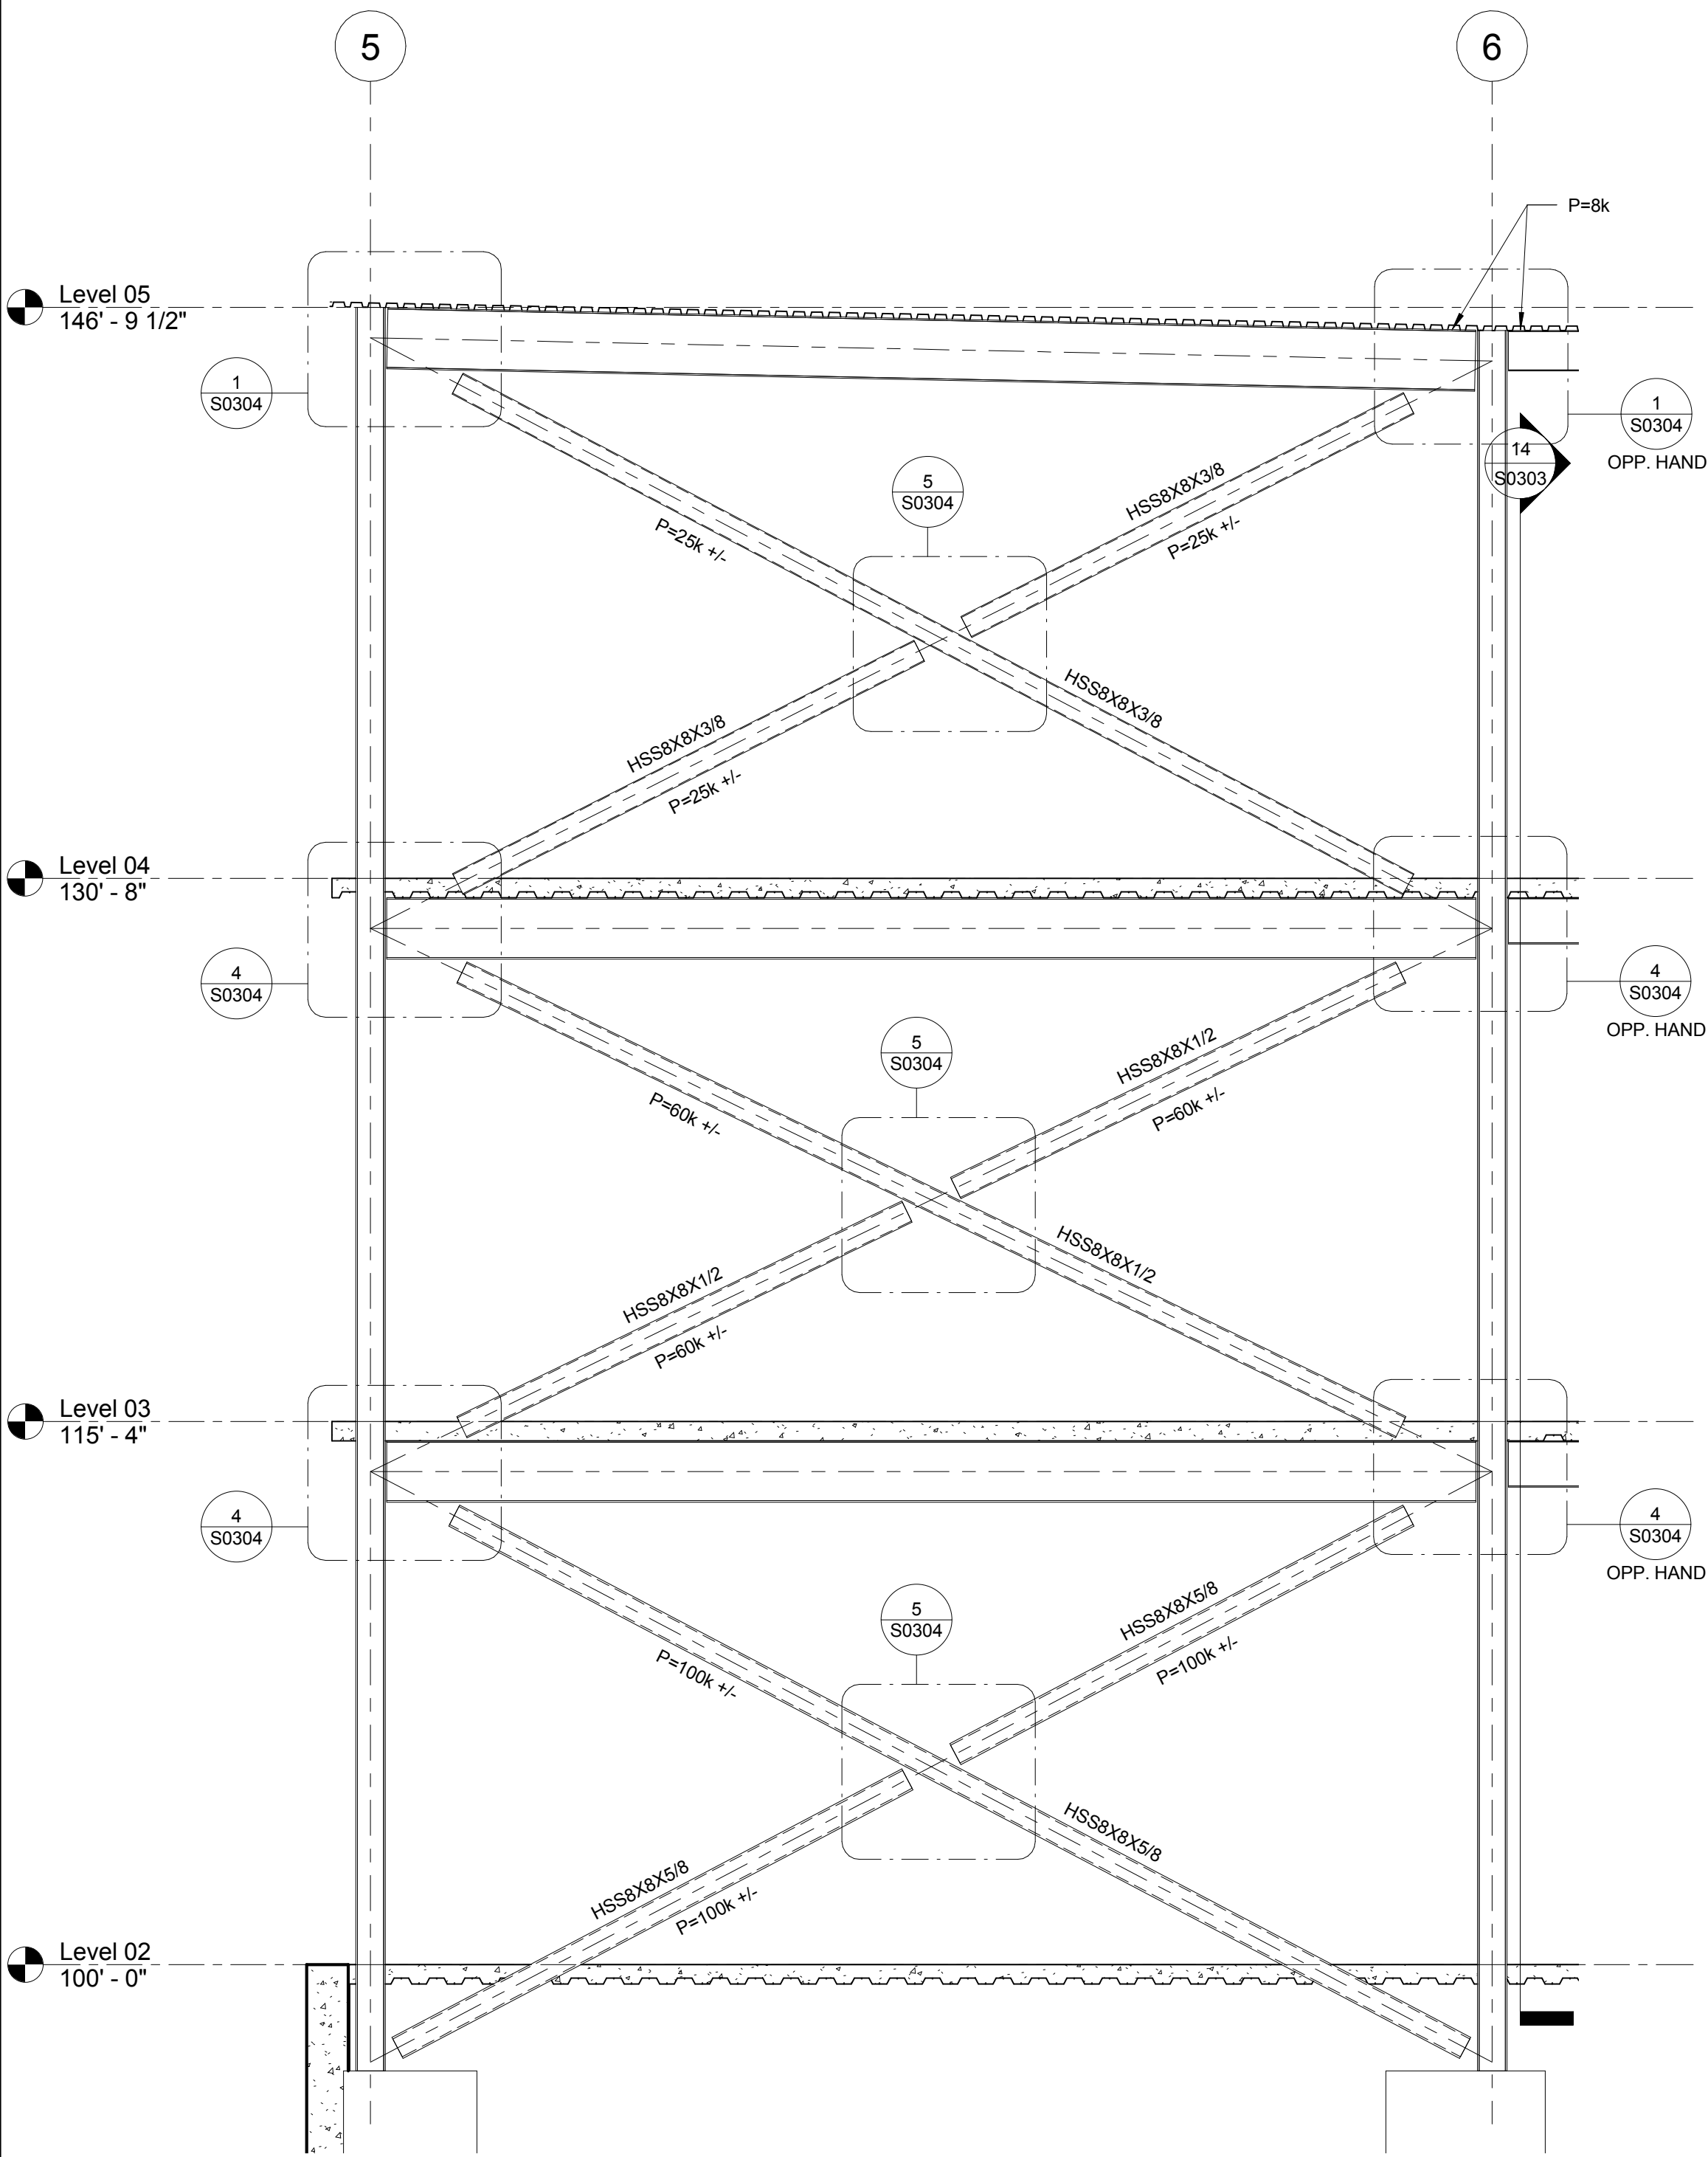

2 BRACED FRAME ELEVATION - BF-5
1/4" = 1'-0"

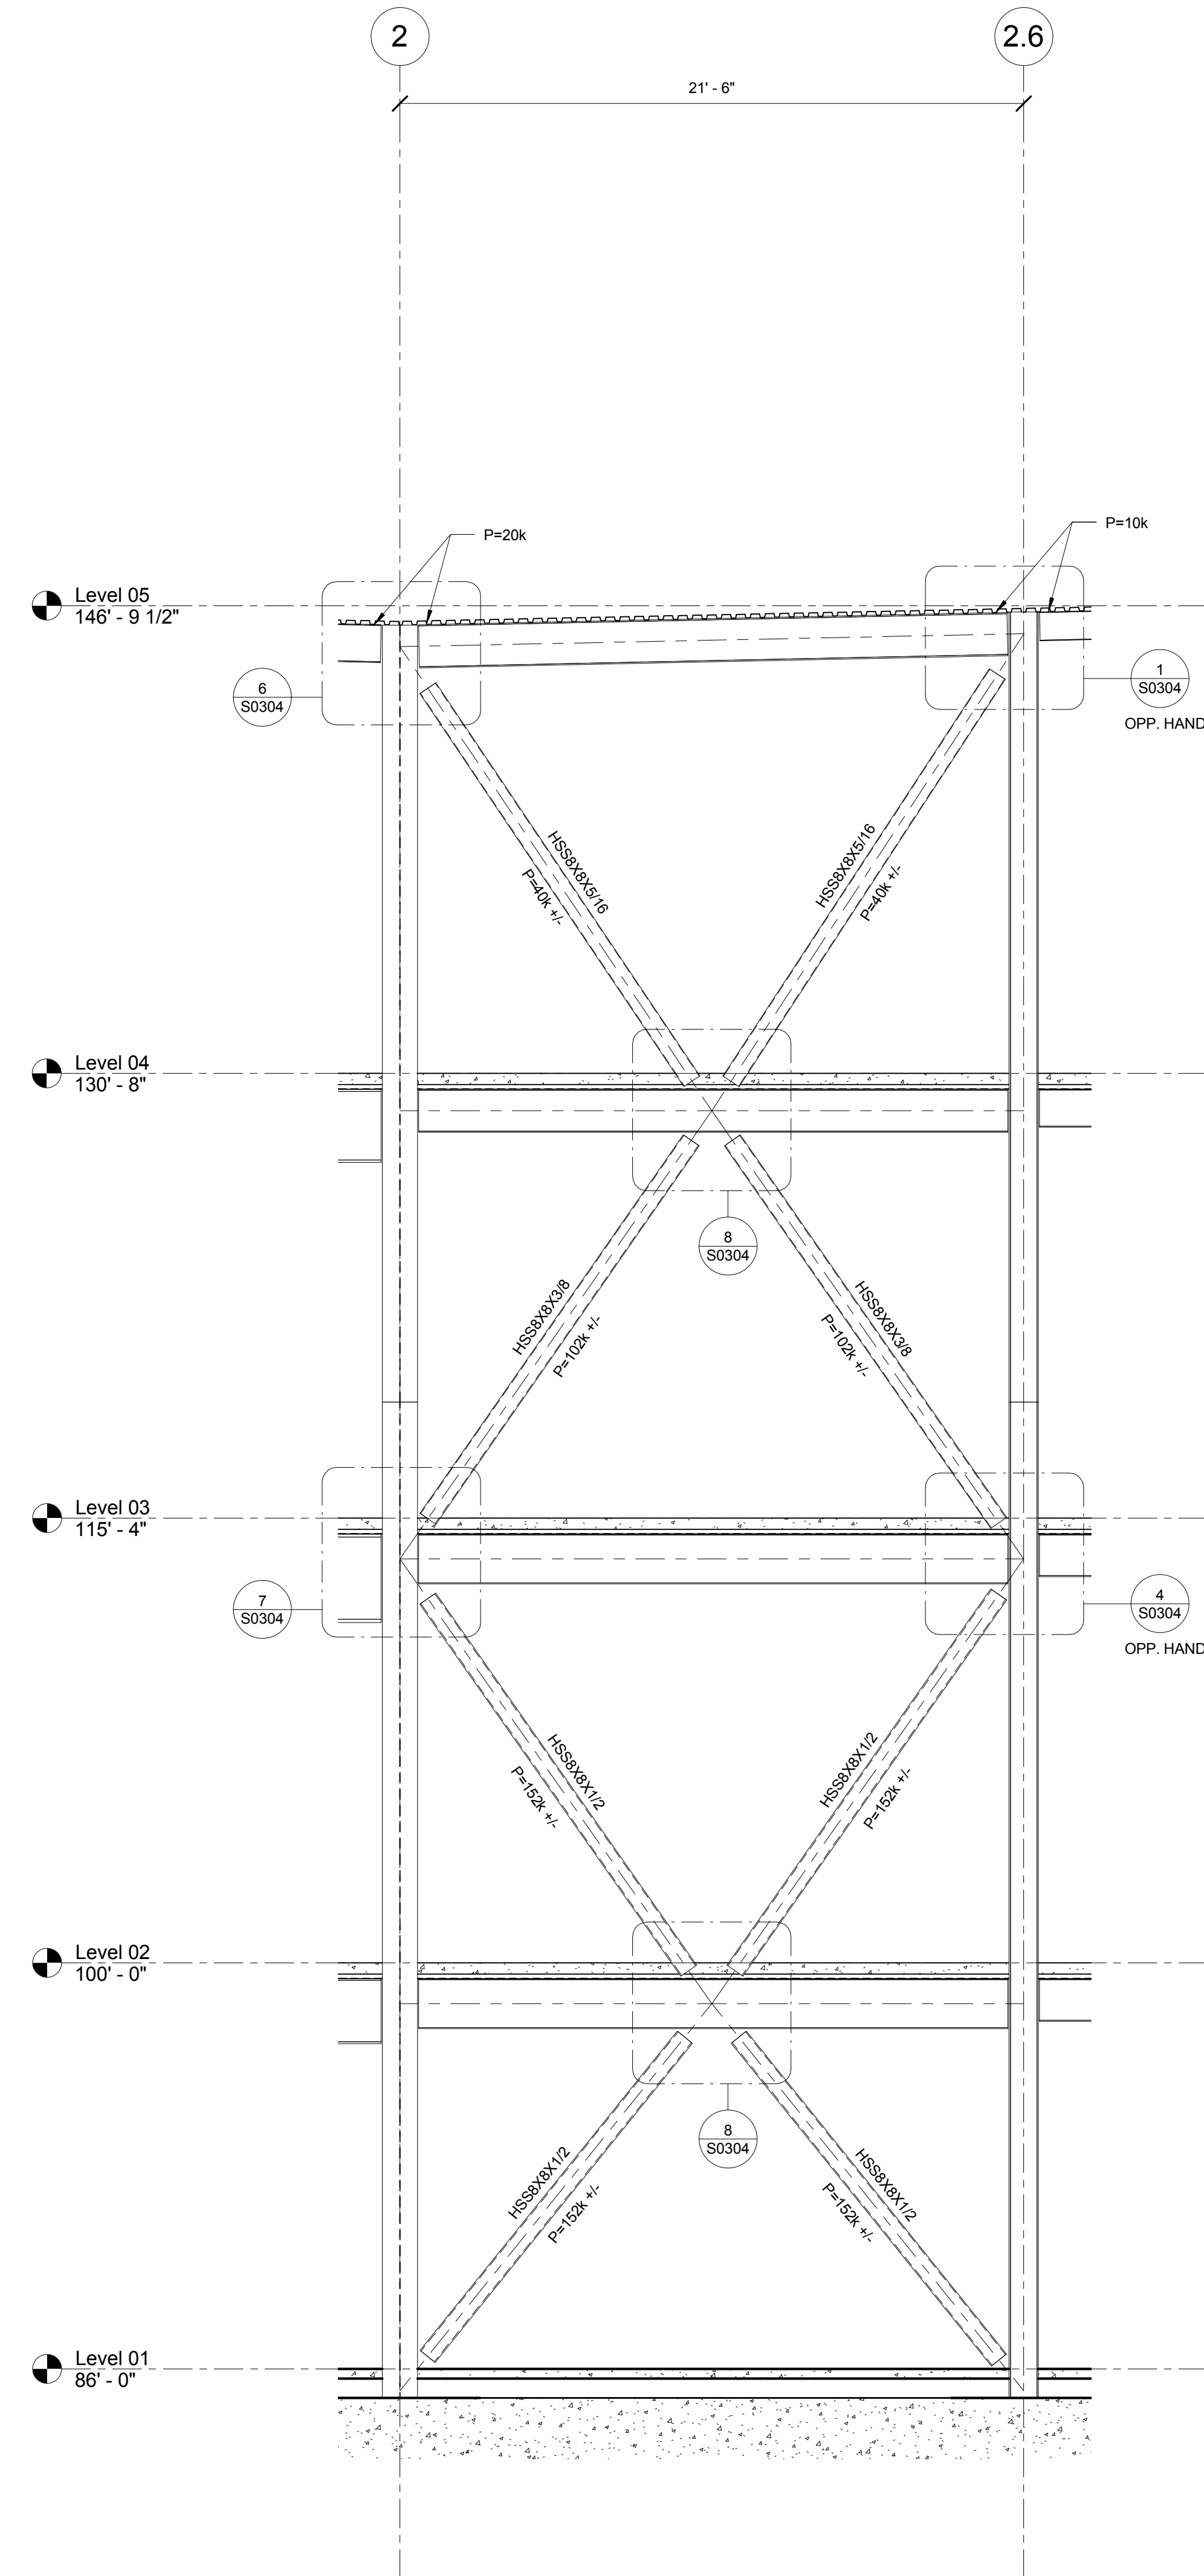

3 BRACED FRAME ELEVATION - BF-6
1/4" = 1'-0"

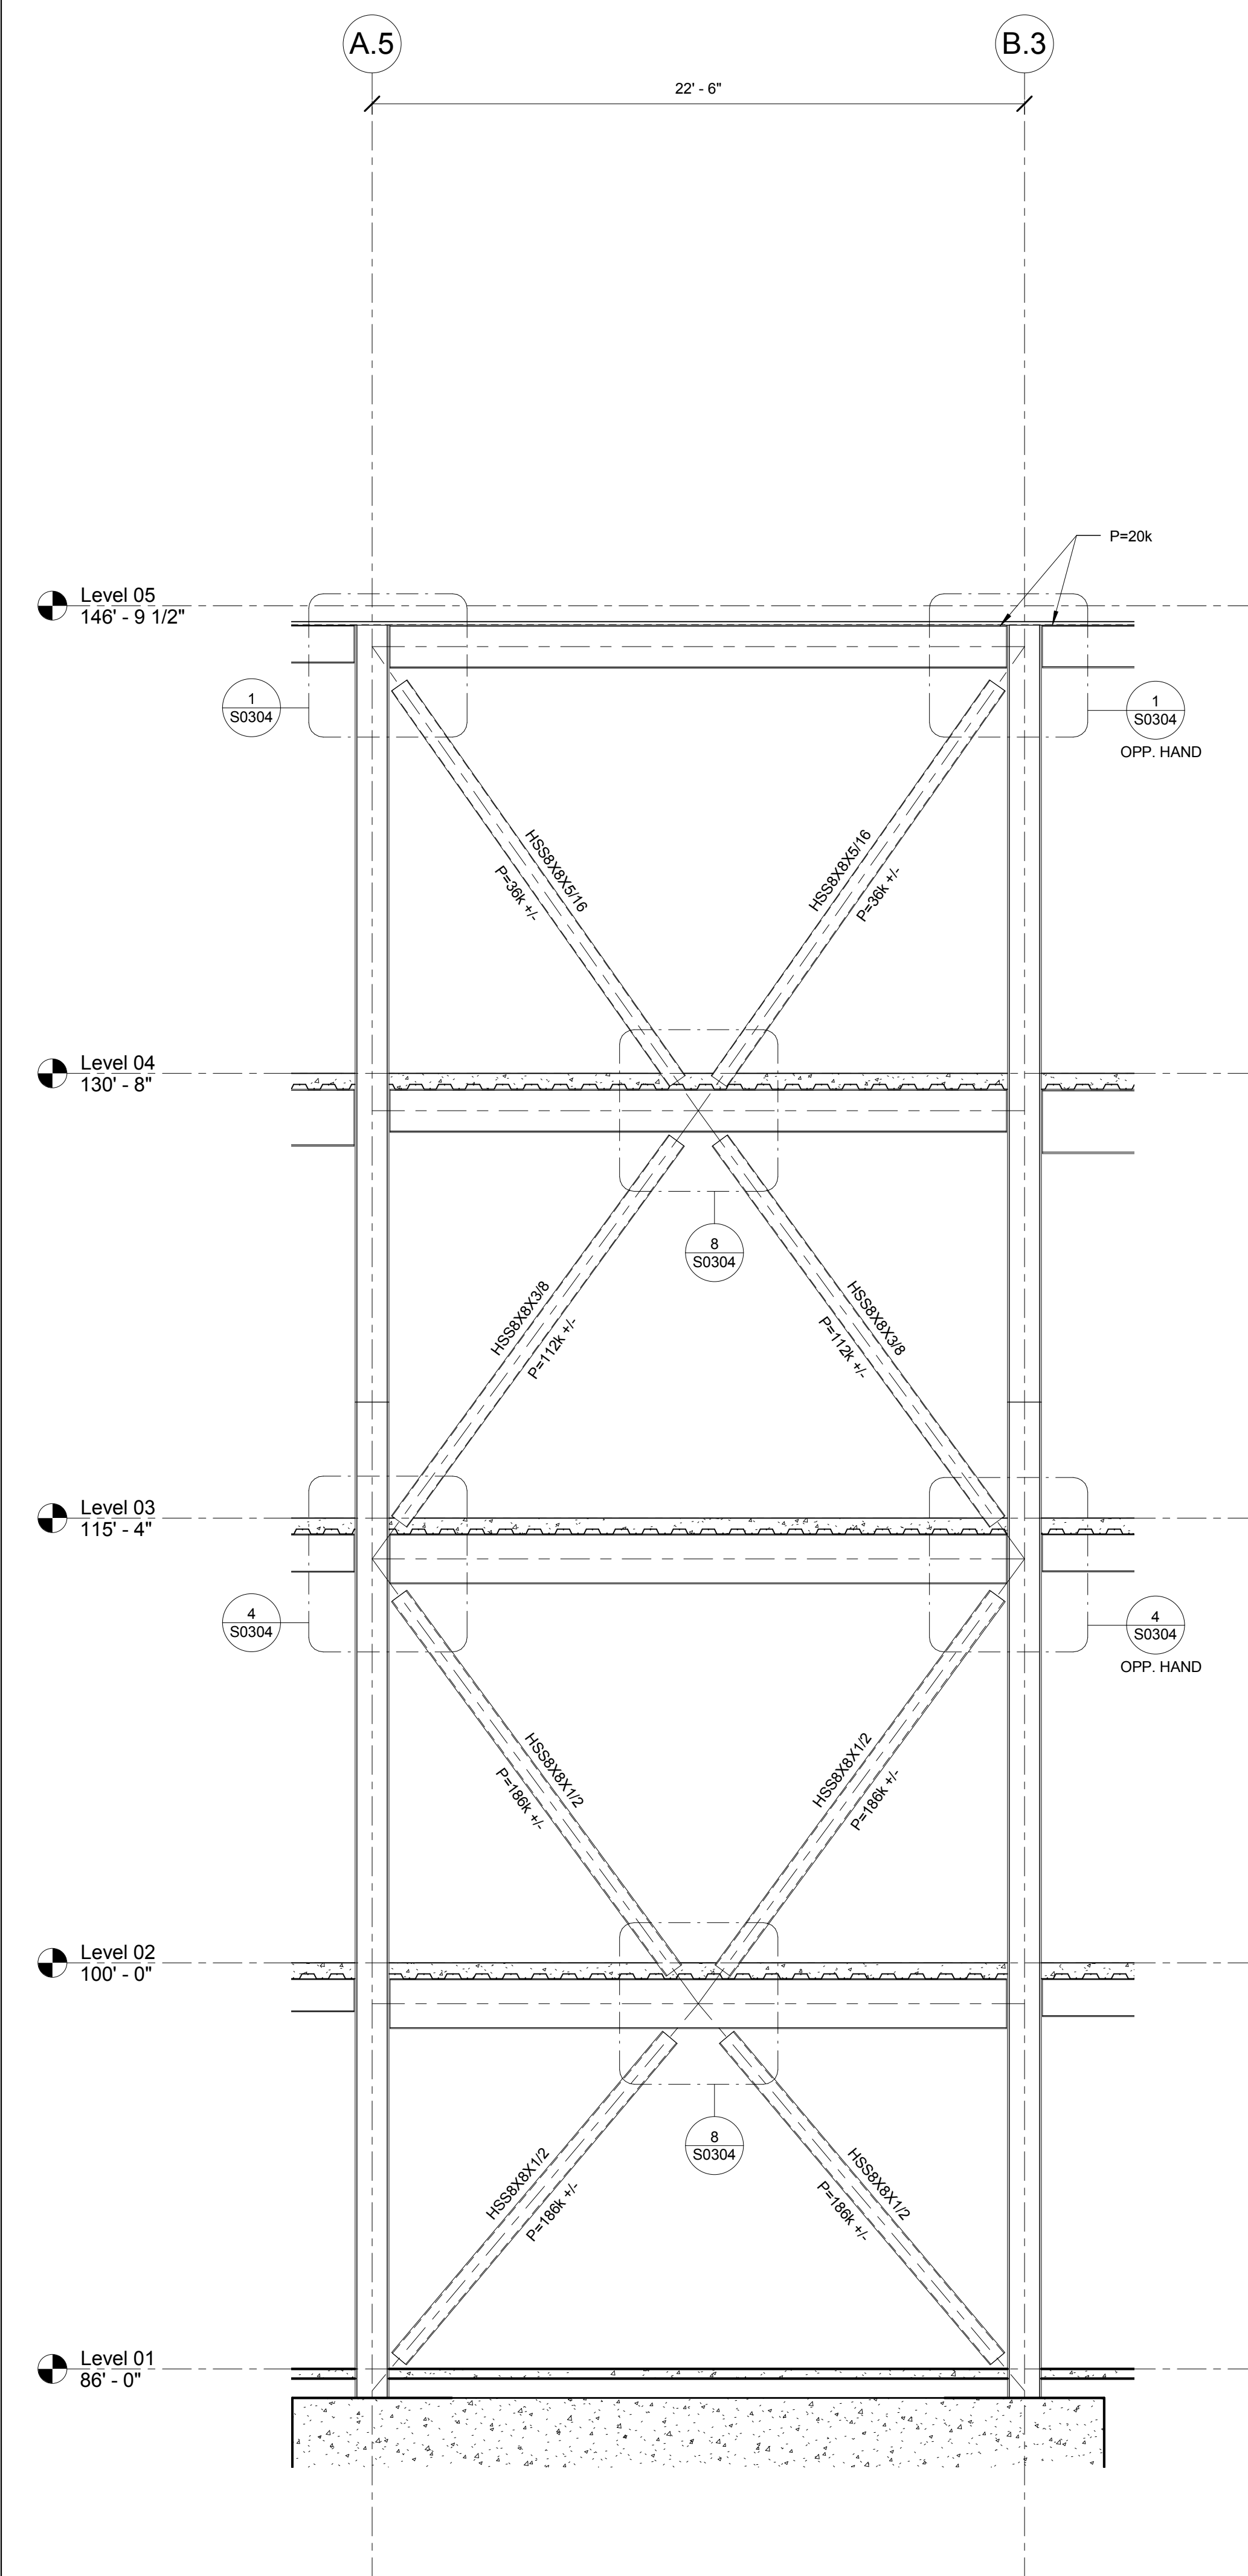

CONFORMED SET 01 JUL 2016

ISSUED FOR CONSTRUCTION (BP1) 15 JAN 2016
No. Description Date

Drawing Title:

BRACED FRAME
ELEVATIONS

Project No.: 04561.01 Checked by:

S0401