



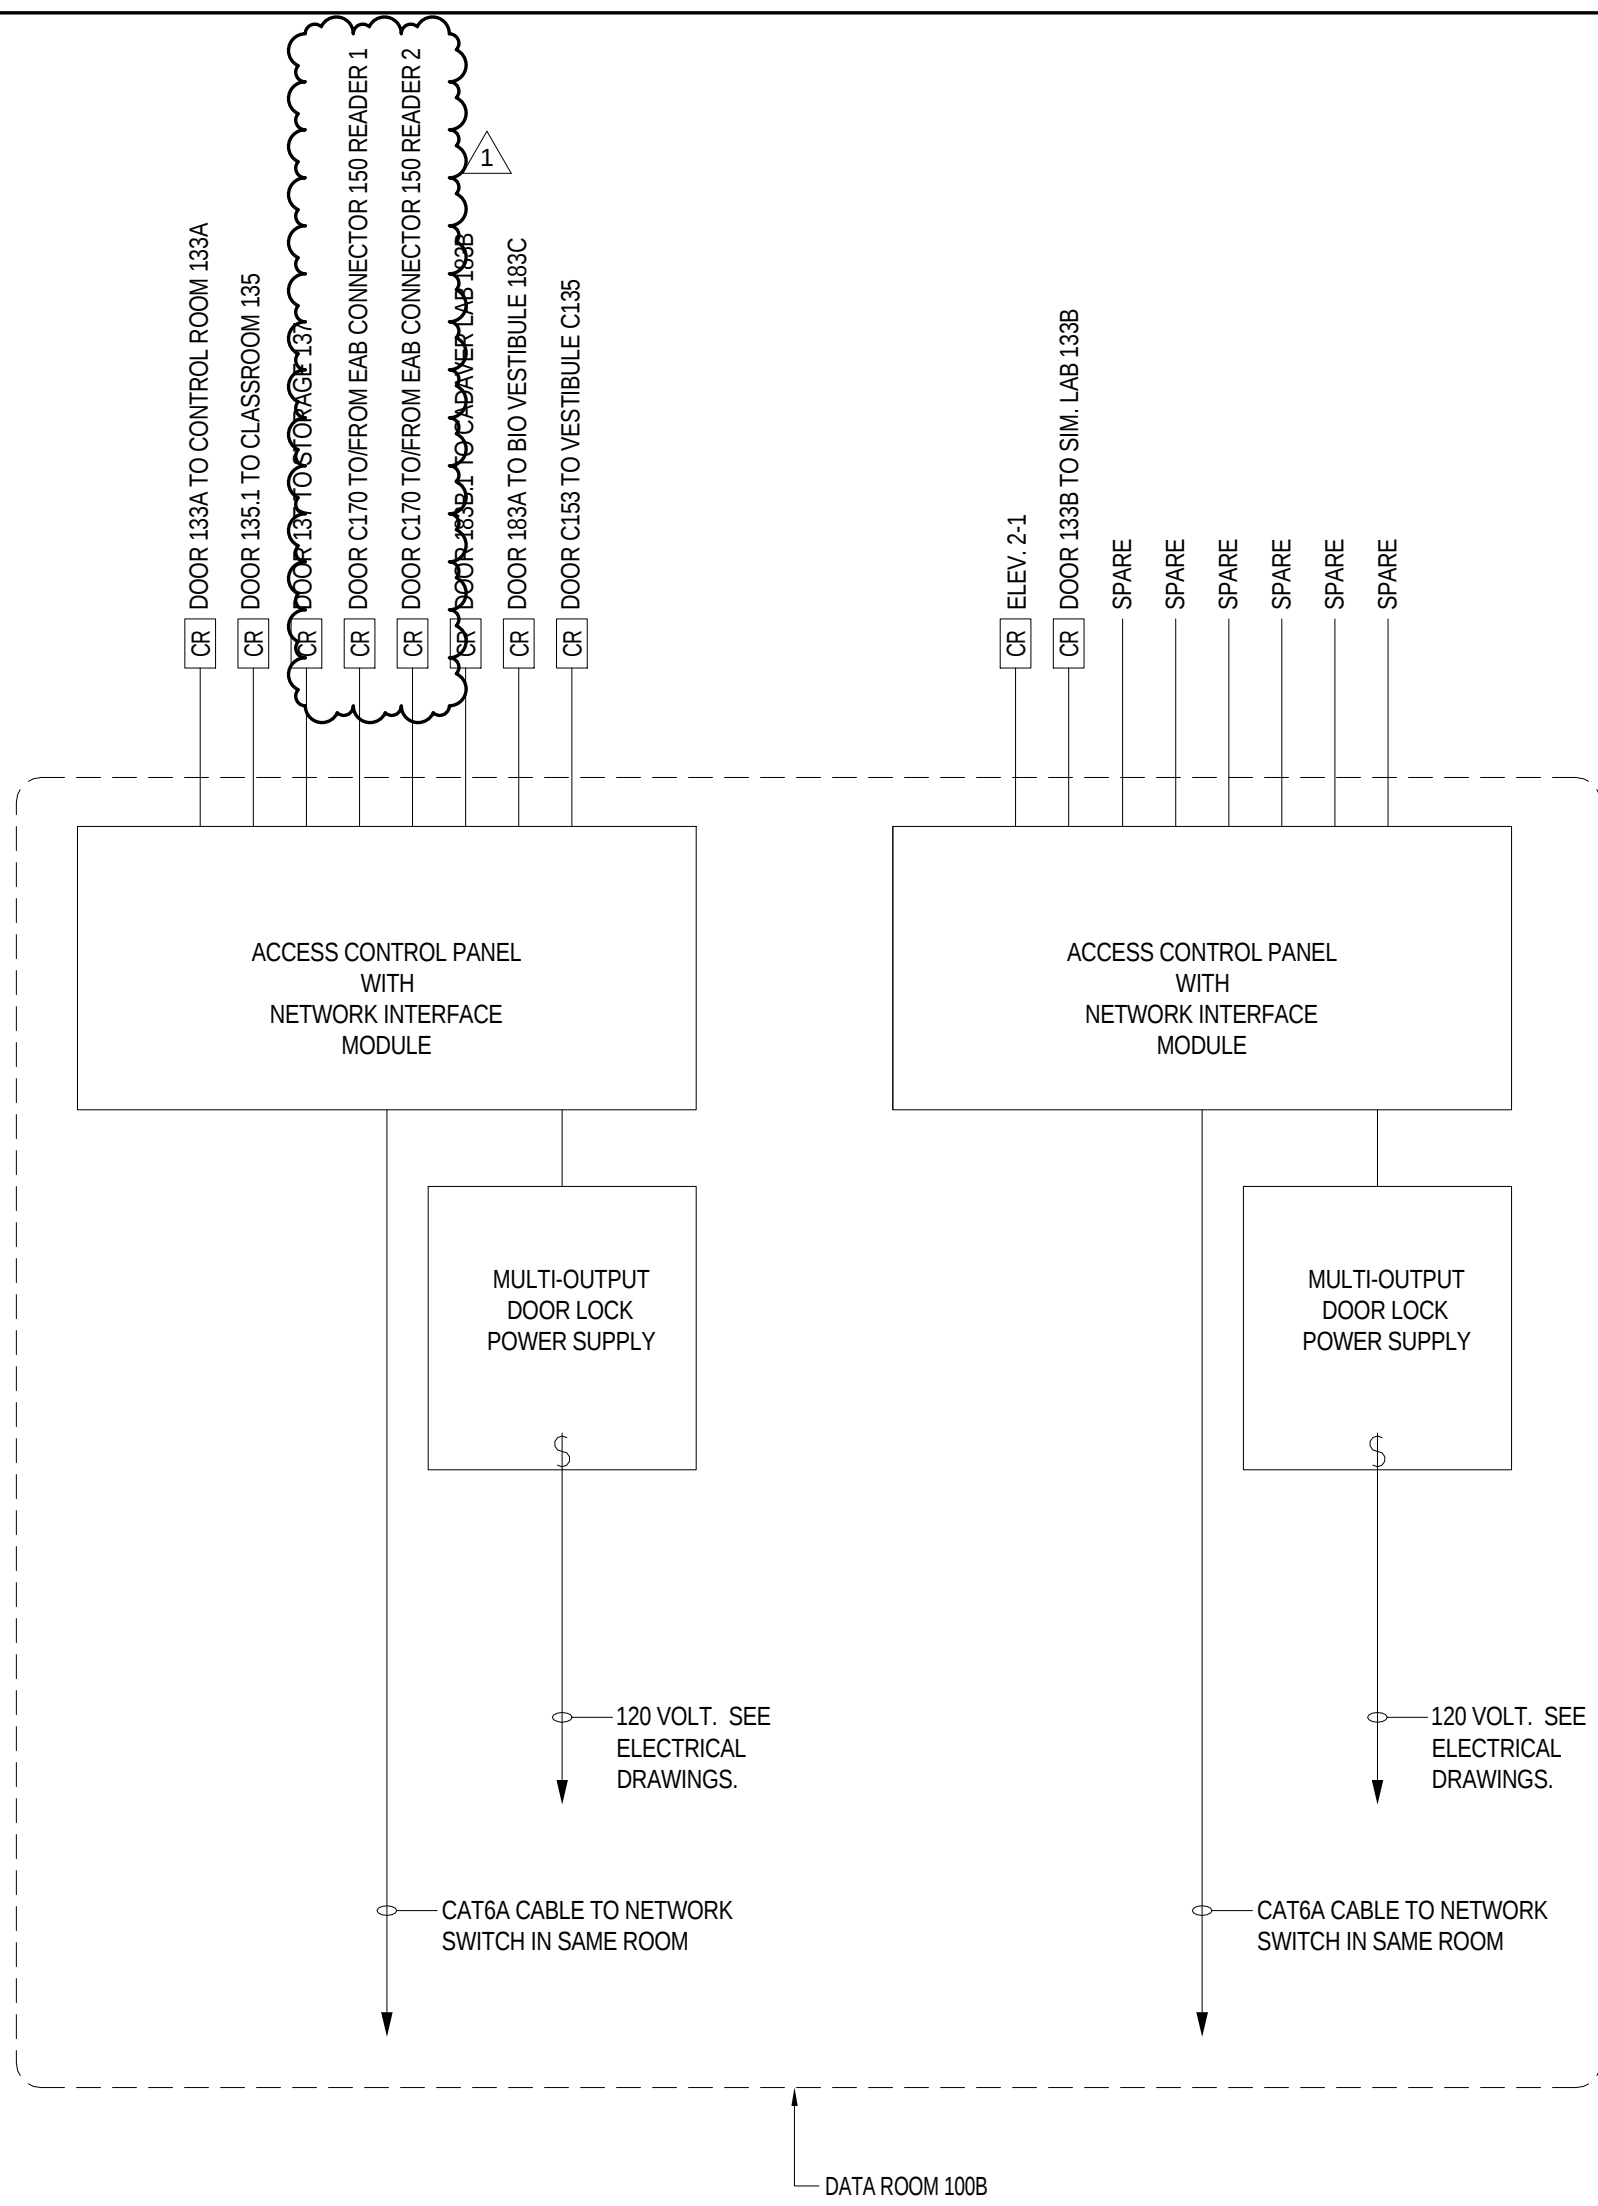



ACCESS CONTROL SYSTEM DIAGRAM-LEVEL 1
SCALE: NONE

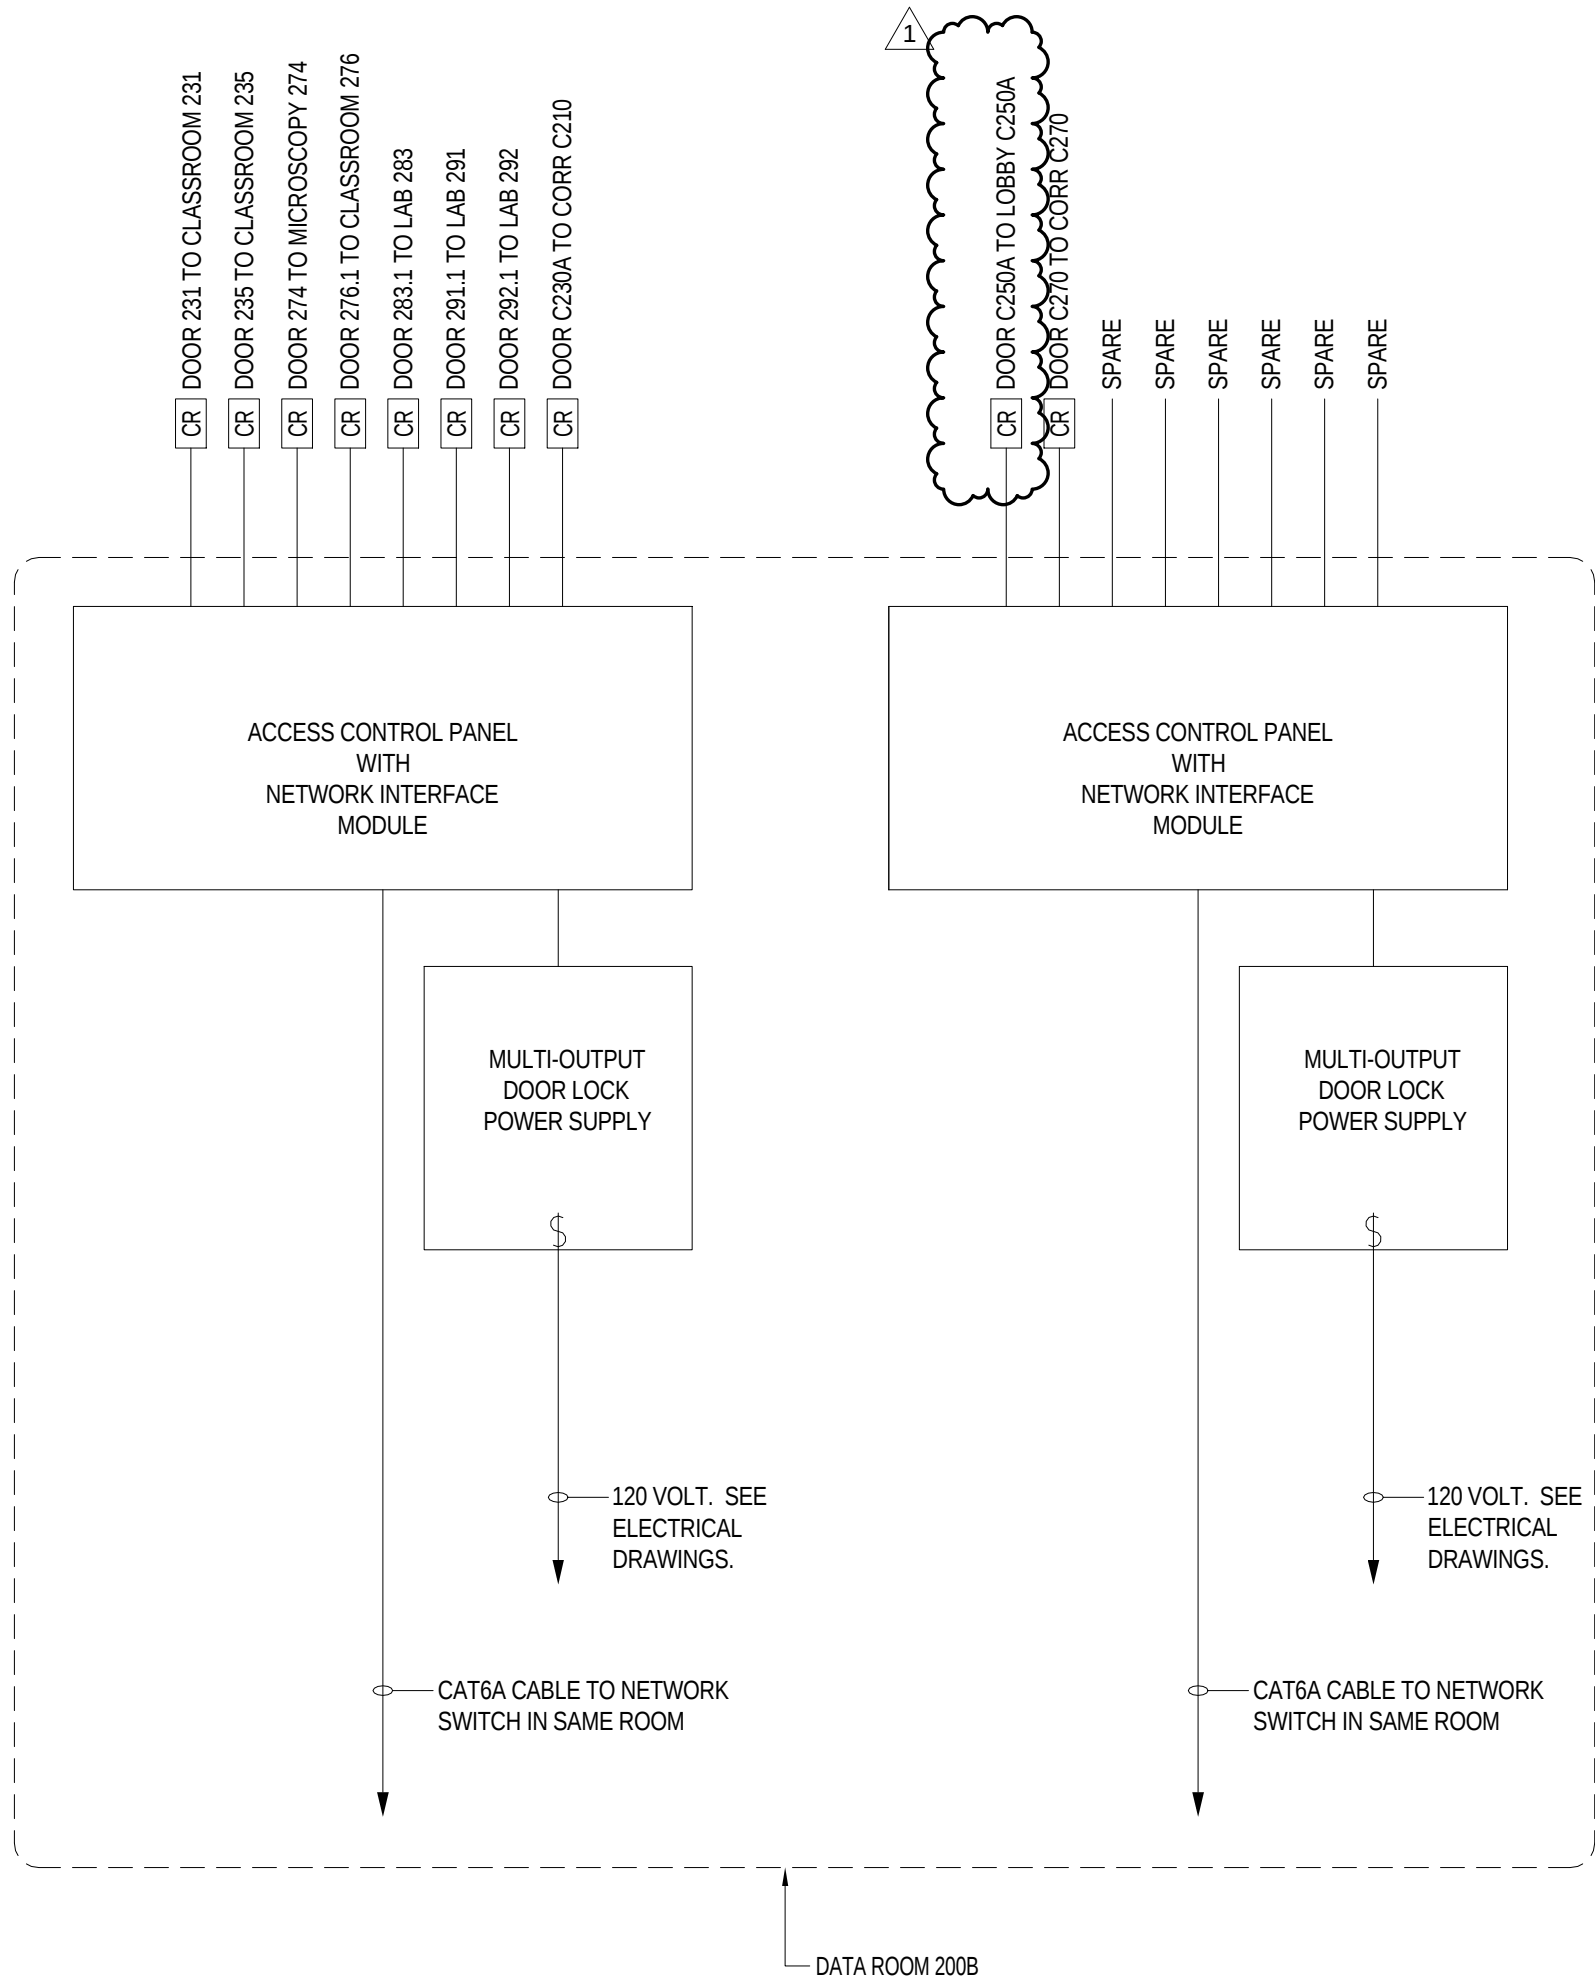


ACCESS CONTROL SYSTEM DIAGRAM-LEVEL 2
SCALE: NONE

GENERAL NOTES:


1. DOOR INTERFACE BOX (DIB) NOT SHOWN FOR CLARITY. SEE TYPICAL SECURED DOOR WIRING DIAGRAM ON SHEET T0804.

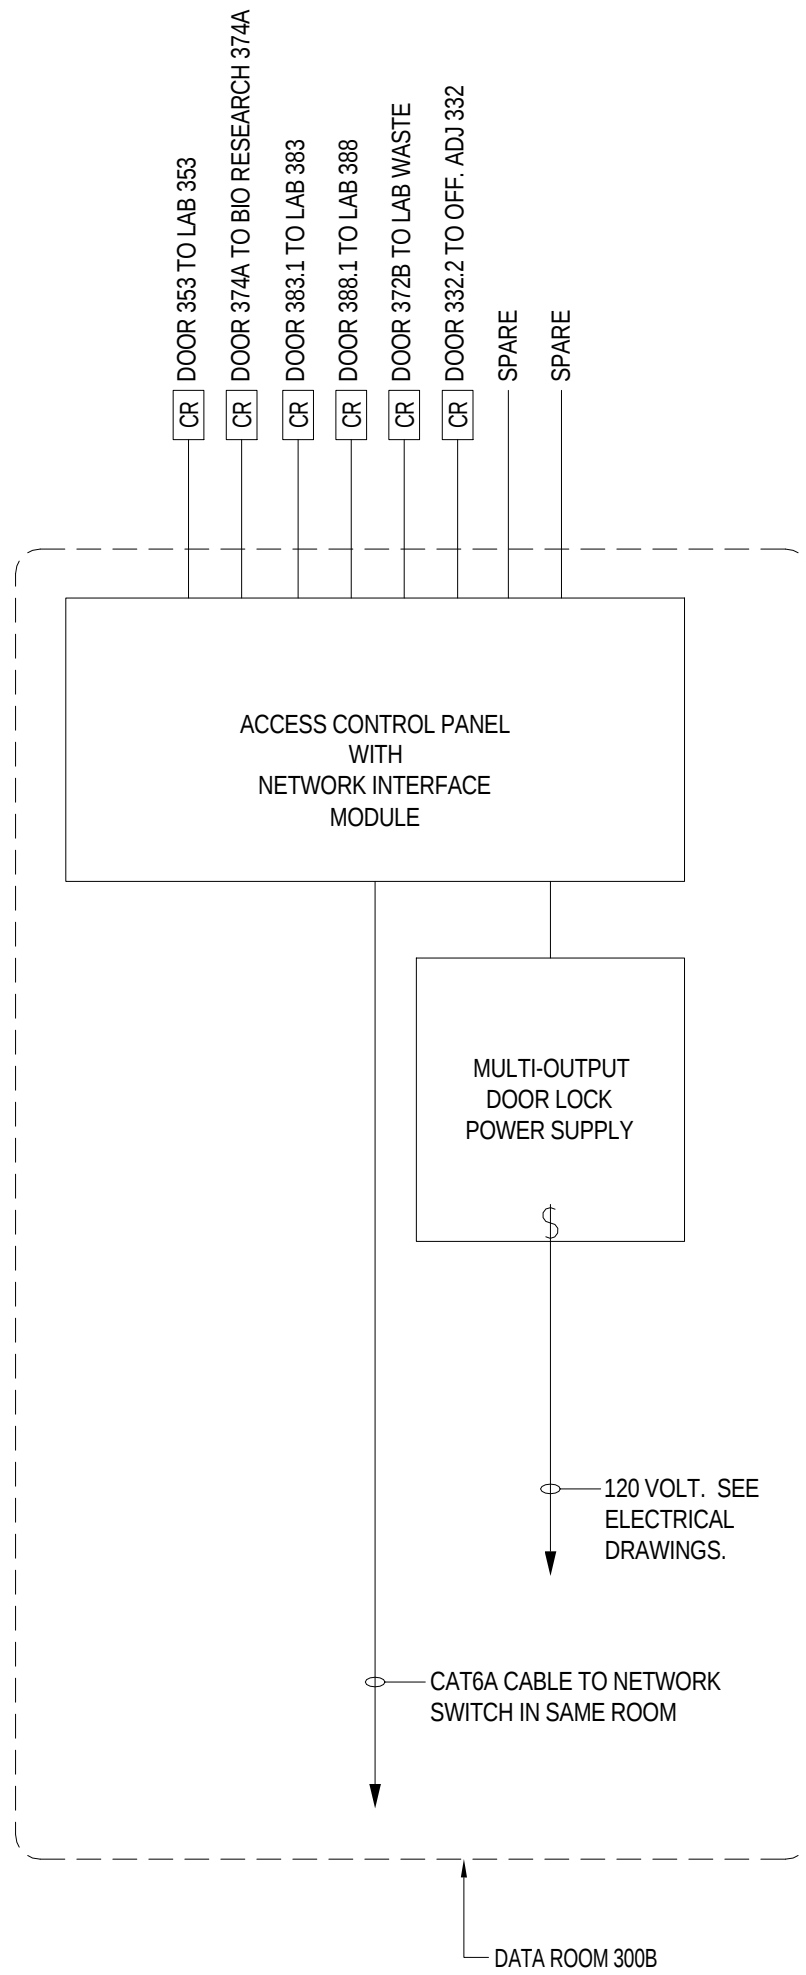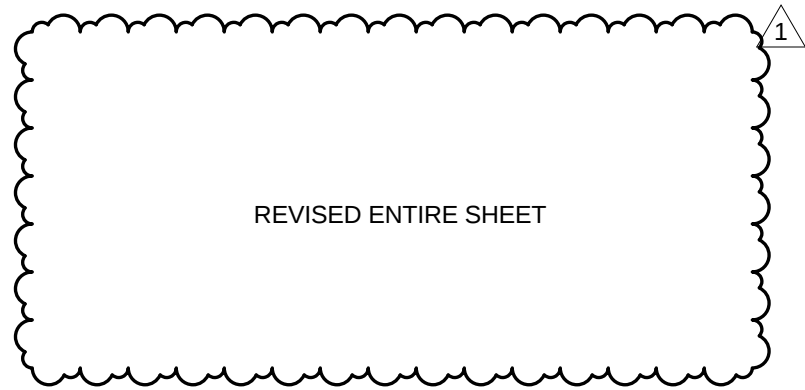

ACCESS CONTROL SYSTEM DIAGRAM-LEVEL 3
SCALE: NONE

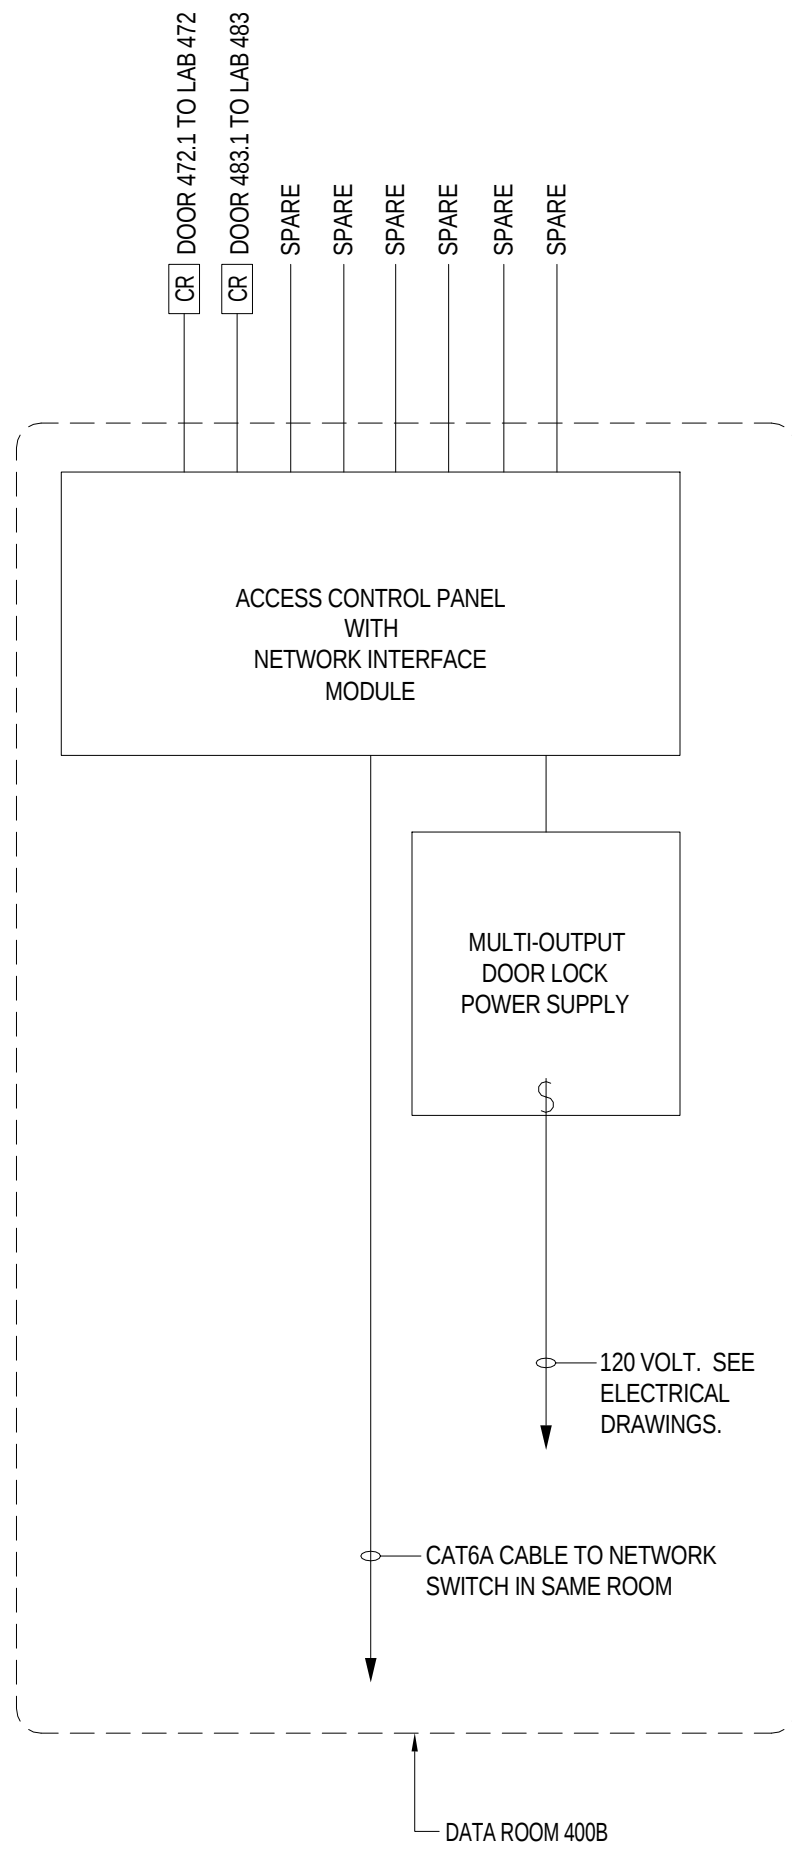

ACCESS CONTROL SYSTEM DIAGRAM-LEVEL 4
SCALE: NONE

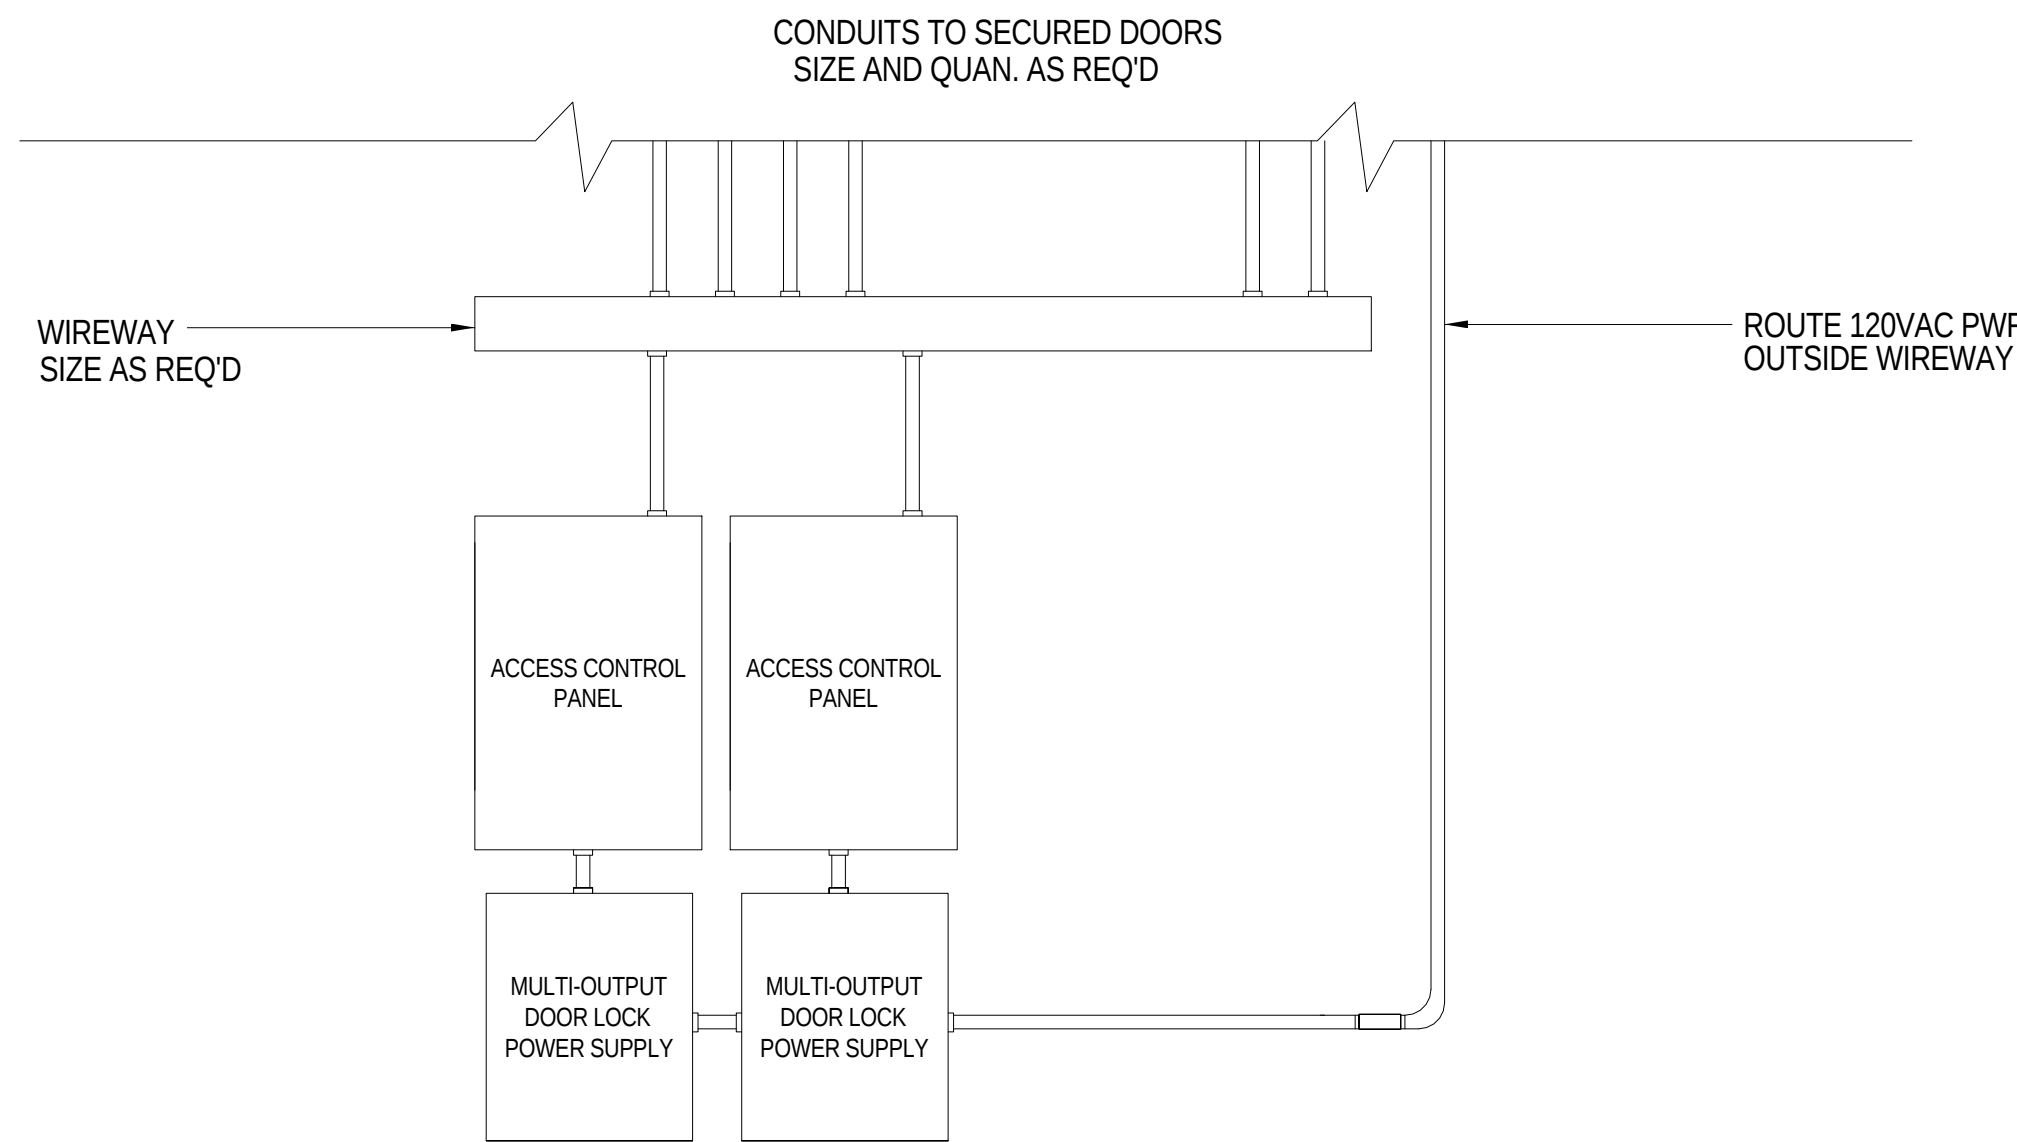

TYPICAL SECURITY EQUIPMENT ELEVATION
SCALE: NONE

CONFORMED SET

01 JUL 2016

1 ADDENDUM 2-2 19 APR 2016
ISSUED FOR CONSTRUCTION (BP2) 01 MAR 2016
No. Description Date

Drawing Title:

ACCESS CONTROL
BLOCK DIAGRAMS

Project No.: 04561.01

Checked by:

T0803