



PARIC CORPORATION
77 Westport Plaza Suite 250
St. Louis, MO 63146
TEL: 636-561-9500
FAX: 636-561-9501

REQUEST FOR INFORMATION	DATE: May 03, 2016	NO.: RFI-058
--------------------------------	---------------------------	---------------------

To: Cannon Design

Attn: Kelvin Patel

From: Paric Corporation

Requested By: Devin Gates

Project Name: Webster University Interdisciplinary Science Building Project No.: 15051

Subject: Framing detail at discontinued column at Level 3

Response Required By: May 10, 2016

Drawing / Spec Reference:

Information Requested:

Please specify the framing detail for discontinuous columns over deep girder at A.2-1.6, A.5-1.6, B.3-1.6, and C-1.6.

Response:

SEE ATTACHED CONCEPTUAL DETAIL.


ARCHITECT'S RESPONSE:

This information is provided as an interpretation of the Contract Documents for implementation. It is not an authorization for change to the Contract Sum or Contract Time. If this information results in a claim for a change to the Contract, the Contractor shall notify the [Construction Manager][Architect] of a change through the change process.


Answered By: JILL WALKER / DMA

Date: 5/13/2016

LOOKING NORTH

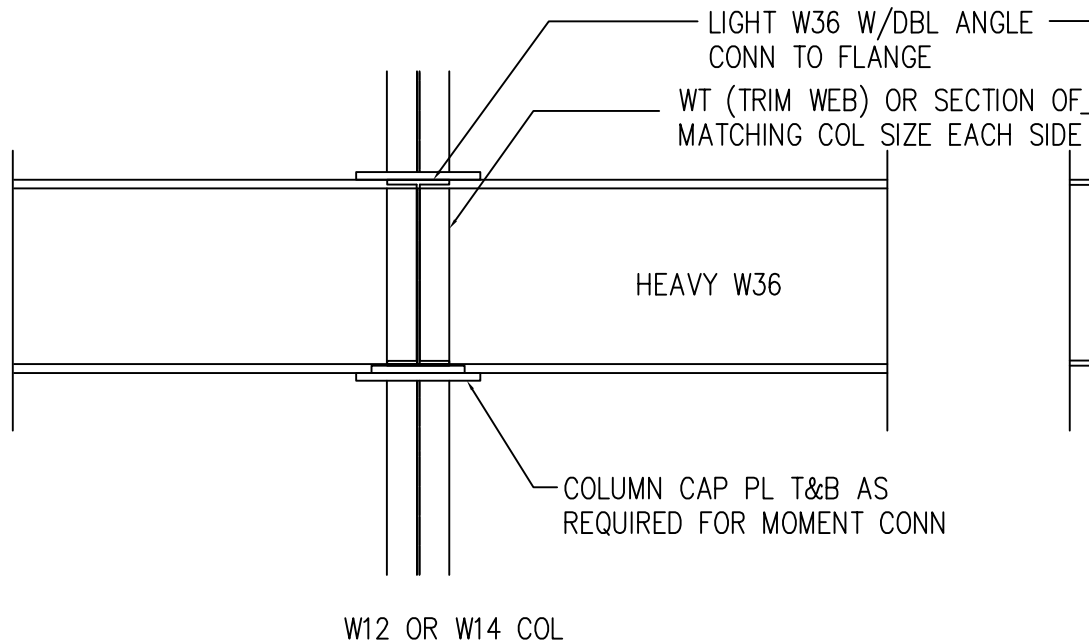

LOOKING WEST

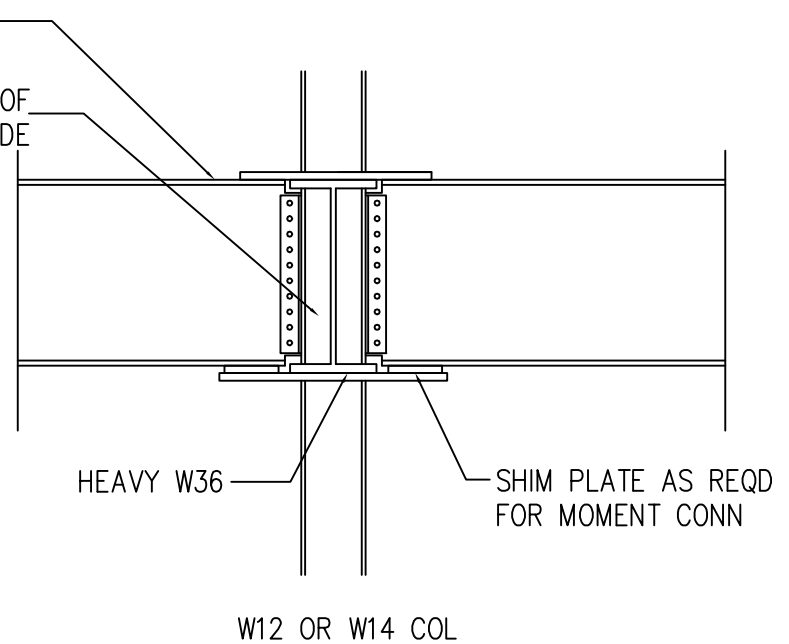

CONCEPTUAL NON-SEISMIC MOMENT CONNECTION