

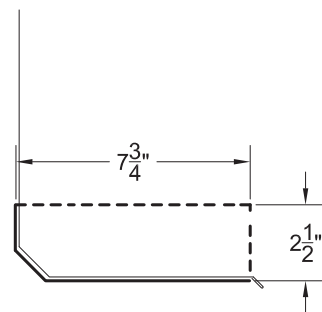
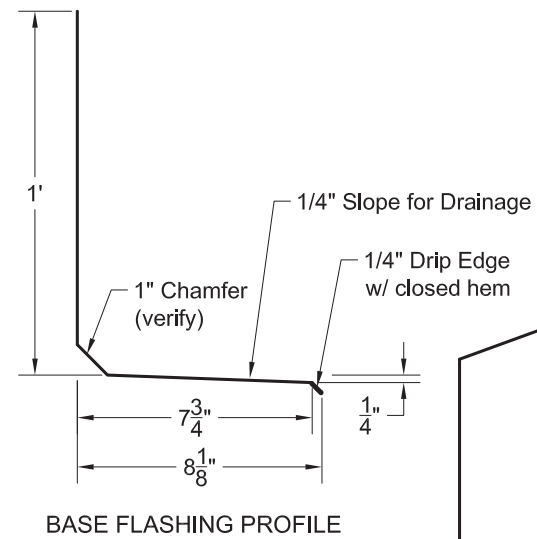
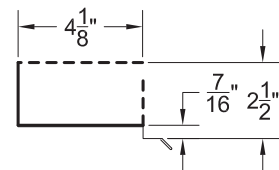
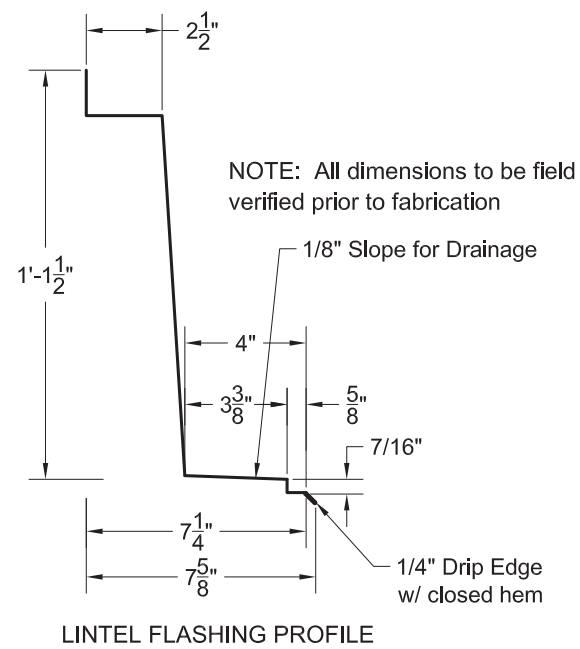
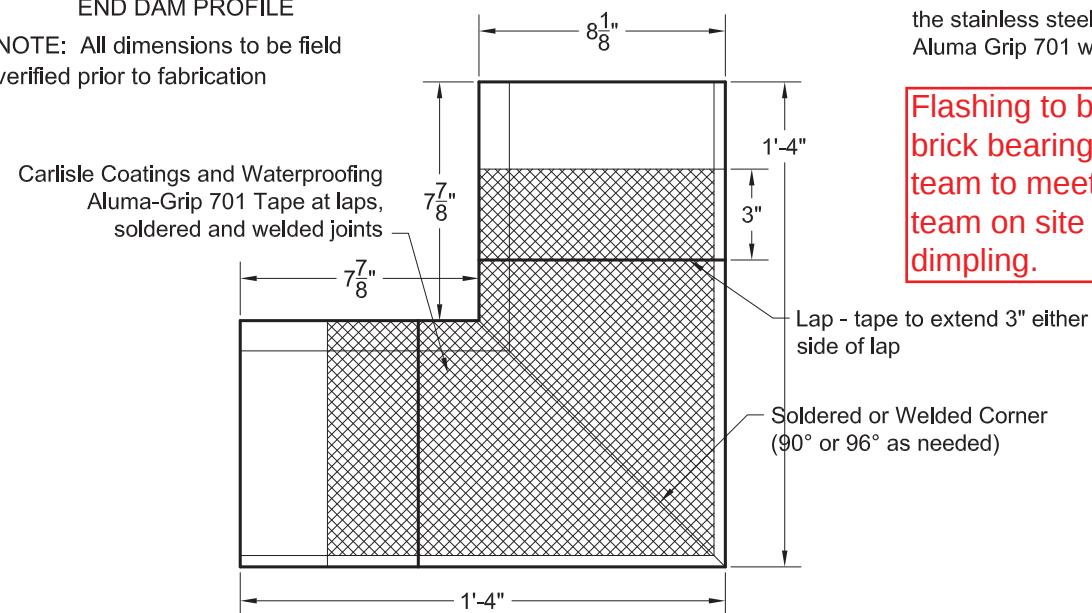


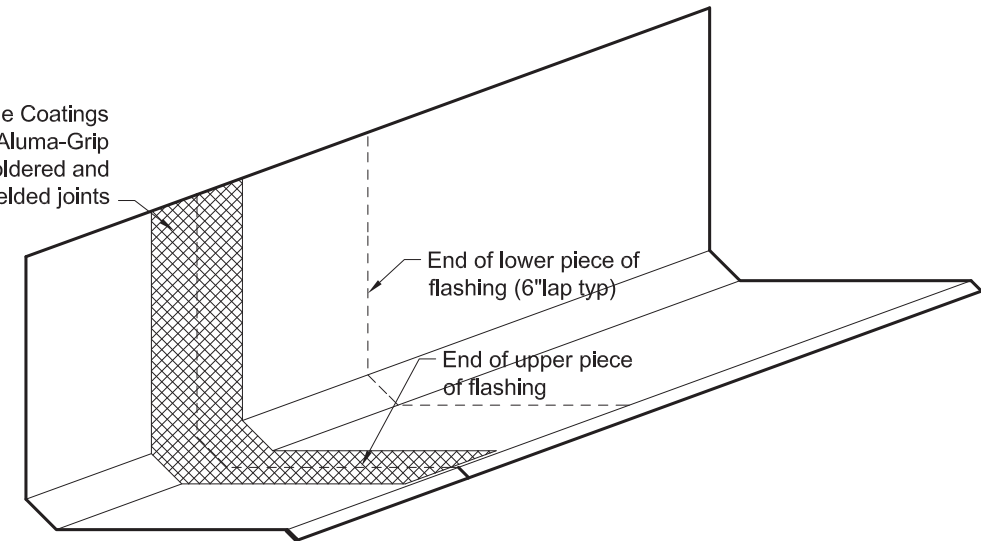

END DAM PROFILE
NOTE: All dimensions to be field verified prior to fabrication

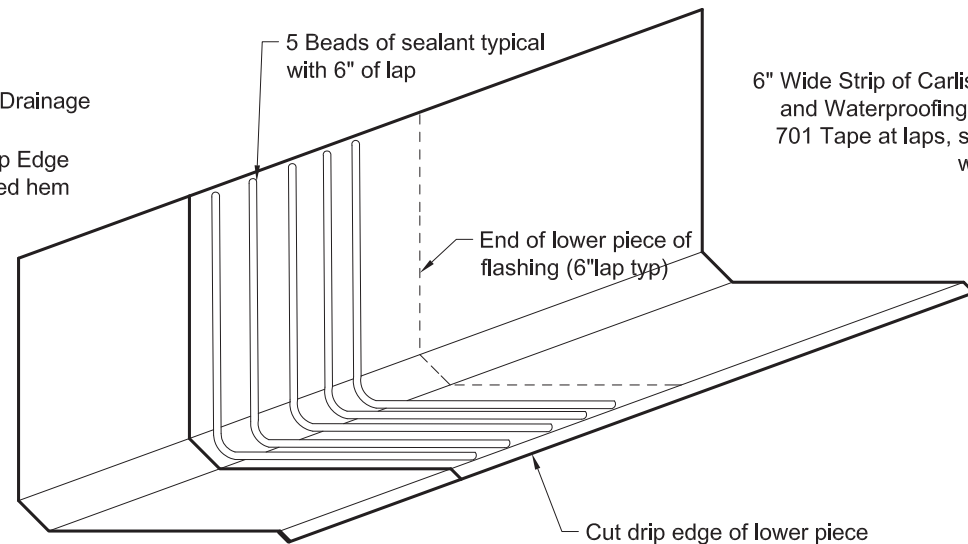

Flashing to be field dimpled at brick bearing locations. Design team to meet with construction team on site to provide input on dimpling.

Per webster university direction drip edge should be lapped.