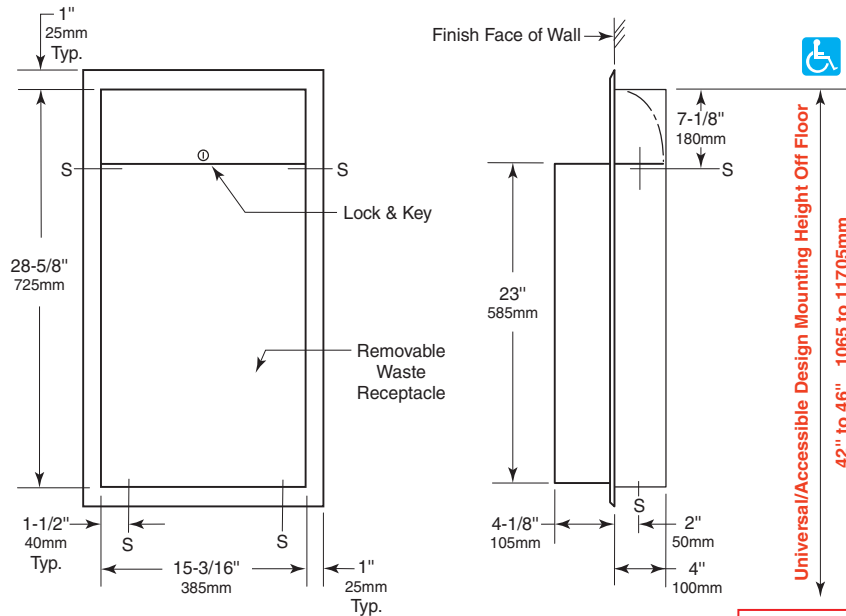


BOBRICK

Technical Data

**RECESSED
WASTE RECEPTACLE
FOR 4" (102mm) WALLS****B-3644****TA-07****Rough Wall Opening**

16" (405mm) wide
29-1/4" (745mm) high
4" (102mm) minimum
recessed depth

MATERIALS:

Cabinet — 18-8, type-304, heavy-gauge stainless steel. All-welded construction. Exposed surfaces have satin-finish.

Flange — 18-8, type-304, 22-gauge (0.8mm) stainless steel with satin-finish. Drawn and beveled, one-piece, seamless construction.

Waste Receptacle — 18-8, type-304, 22-gauge (0.8mm) stainless steel with satin-finish. Front and side edges of bottom and all top edges are hemmed for safe handling. Secured to cabinet with a tumbler lock keyed like other Bobrick washroom accessories. Capacity: 12-gal. (45.4-L).

OPERATION:

To empty waste receptacle, unlock with key provided.

NOTE: To accommodate disposable trash liners, order LinerMate®, sold as an optional accessory item. LinerMate eliminates unsightly trash liner overhang and facilitates installation and removal of disposable trash liners in the 12-gallon waste receptacle.

Options:

- LinerMate for 12-gal waste only: order Bobrick Part No. 3944-134.
- 18-Gallon Waste Receptacle: order Bobrick Part No. 368-60, with reusable vinyl liner Part No. 368-16.

INSTALLATION:

Provide framed rough wall opening 16" wide x 29-1/4" high (405 x 745mm). Minimum recessed depth required to finish face of wall is 4" (102mm). Allow clearance for construction features that may protrude into rough wall opening from opposite wall. Coordinate with mechanical engineer to avoid pipes, vents, and conduits. If unit projects above top of wainscot, provide aluminum channel or other filler to eliminate gap between flange and finish face of wall. Mount unit in wall opening with shims between framing and cabinet at all points indicated by an S, then secure unit with sheet-metal screws (not furnished).

SPECIFICATION:

Recessed waste receptacle shall be type-304 stainless steel with all-welded construction; exposed surfaces shall have satin finish. Flange shall be drawn and beveled, one-piece, seamless construction. Removable waste receptacle shall be secured to cabinet with a tumbler lock keyed like other Bobrick washroom accessories, have front and side edges of bottom and all top edges hemmed for safe handling, and shall have a minimum capacity of 12-gal. (45.4-L).

Recessed Waste Receptacle shall be Model B-3644 of Bobrick Washroom Equipment, Inc., Clifton Park, New York; Jackson, Tennessee; Los Angeles, California; Bobrick Washroom Equipment Company, Scarborough, Ontario; Bobrick Washroom Equipment Pty. Ltd., Australia; and Bobrick Washroom Equipment Limited, United Kingdom.



Bobrick Washroom Equipment, Inc.

Washroom Accessory Submittal

Quote: 1766579

Quote Date: 4/13/2016

Job Name: Webster University - ISB

Item	Description	Qty
5806X18	STRAIGHT GRAB BAR	10
5806X36	STRAIGHT GRAB BAR	10
5806X42	STRAIGHT GRAB BAR	10
2888	SURF MTD. TP DISP	22
254	SUR MTD FEM NAPKIN DISPOSAL	14
6717	SINGLE ROBE HOOK SATIN	20
239X34	SHELF & MOP HOLDER-34 IN	2
3644	WASTE RECEPTACLE	2
2706 25	CLASSIC SURFACE MOUNTED NAPKIN	1
2621	PAPER TOWEL DISPENSER	1
279	WASTE RECEPTACLE	1

2706 25 is
not required,
provide credit

279 is not
required,
provide credit



77 Westport Plaza
Suite 250
St. Louis, MO 63146

TRANSMITTAL

No. 15051-0479

Paric Corporation

PROJECT: 15051-Webster University Interdisciplinary Science Building

DATE: 02/07/2017

TO: Cannon Design
1100 Clark Ave
St Louis MO 63102

Fax;
314-241-2203

RE: Bathroom Accessories Product Data 2

ATTN: Kelvin Patel

JOB: 15051

WE ARE SENDING:	SUBMITTED FOR:	ACTION TAKEN:
☐ Shop Drawings	☒ Approval	☐ Approved as Submitted
☐ Letter	☐ Your Use	☐ Approved as Noted
☐ Prints	☐ As Requested	☐ Returned After Loan
☐ Change Order	☐ Review and Comment	☐ Resubmit
☐ Plans		☐ Submit
☐ Samples	SENT VIA:	☐ Returned
☐ Specifications	☐ Attached	☐ Returned for Corrections
☒ Other: Product Data	☐ Separate Cover Via:	☐ Due Date:

<i>Item</i>	<i>Package</i>	<i>Code</i>	<i>Rev.</i>	<i>Copies</i>	<i>Date</i>	<i>Description</i>	<i>Status</i>
Submittal		102800-002	1		02/07/2017	Bathroom Accessories Product Data 2	Submitted

NOTES:

CC:

Signed: _____
Devin Gates