

SUBMITTAL: AMBASSADOR™ STEEL FIRE EXTINGUISHER CABINETS

The Ambassador Series is a Durable, Attractive Steel Cabinet with Powder-coat Finish that Stands up to Conditions in Commercial Buildings.

Door & Trim Construction: Cold rolled steel with white powder-coated finish standard. Flush cabinet doors with a 5/8" door stop are attached by a continuous hinge and equipped with zinc-plated handle and roller catch. All models have 1-3/4" wide trim on frame and 1-1/4" trim on doors with glazing.

Trim Style & Depth: *Trimless Recessed* - See Separate Submittal. *Recessed* Flat 3/8" Trim, *Semi Recessed* - 1-1/4", 1-1/2" Square Edge or 2-1/2", 3", 4", 4-1/2" Rolled Edge (4" has recessed ADAC pull). *Surface-mount* models have a square edge or optional rolled edge upon request.

Tub: The tub is constructed of cold rolled steel with white powder-coat finish standard.

Fire-Rated Option Available: Yes - [See separate Submittal Form.](#)

STEP 1: SELECT MODEL NUMBER AND QUANTITY ON CHART (refer to chart on page 2)

- A. Determine Trim Style according to wall depth.
B. Determine Tub I.D. according to size most suited for extinguisher and wall opening.

STEP 2: SELECT DOOR STYLE WITH HANDLE

Check one box below Examples on Page 2

- | | |
|--|---|
| ☐ F Full Glazing in 1-1/4" wide Frame | ☐ L22 Solid with SAF-T-LOK™ |
| ☐ G Full Glazing with SAF-T-LOK™ in 1-1/4" Frame | ☐ L24 Solid with Cylinder Lock - No Handle |
| ☐ D Horizontal Duo Panel | ☐ V Vertical Duo |
| ☐ E Horizontal Dual Panel with SAF-T-LOK™ | ☐ W Vertical Duo with SAF-T-LOK™ |
| ☐ S21 Solid Door | ☐ B Solid with 2" x 4" View Window & SAF-T-LOK™ |

STEP 3: SELECT DOOR GLAZING (Check one box below)

- | | | |
|--|---|---|
| ☐ 10 Clear Acrylic | ☐ 15 Bronze Acrylic | ☐ 17 Clear Tempered Glass |
| ☐ 13 Wire Glass with Safety Film | ☐ 16 Gray Acrylic | ☐ 18 Laminated Safety Glass |

STEP 4: OPTIONAL FEATURES AT ADDED COST (SELECT ANY)

- | | | | |
|--|---|---|---|
| ☐ Optional Tub Color: ☐ Black ☐ Red | ☐ Black Vertical FE Letters LDCVBFE | ☐ Black Vertical Decal LDVBFE | ☐ (CA) Commander Alarm |
| ☐ Futura "Fire" Pull ☐ Mill Alum ☐ Red ☐ White | ☐ Red Vertical FE Letters LDCVRFE | ☐ Red Vertical Decal LDVRFE | ☐ (BA) Brigadier Alarm |
| ☐ Flush Pull Handle | ☐ White Vertical FE Letters LDCVWFE | ☐ White Vertical Decal LDVWFE | ☐ (SA) Strobe Alarm (Surface Mount Models) |
| ☐ Polished Chrome Handle (PUCH) | ☐ Black Horizontal FE Letters LDCHBFE | ☐ Black Horizontal Decal LDHBFE | ☐ Etched/Engraved Lettering in Glass or Metal- Attach Sub. |
| ☐ Optional Colors: Red Black ☐ Flat Black | ☐ Red Horizontal FE Letters LDCHRFE | ☐ Red Horizontal Decal LDHRFE | ☐ Rolled Edge Surface Mount- See Separate Submittal |
| Sand AMS Beige SC Flat Beige | ☐ White Horizontal FE Letters LDCHWFE | ☐ White Horizontal Decal LDHWFE | ☐ Optional Lock for G, E, W, L22, B: _____ |
| Gray Bronze Silver | | | |
- ☐ Magnetic Catch **(-MC)** Replaces Roller Catch

For More Information on Options See Other Submittals: [Handles & Levers](#) [Decals/Die Cuts & Wall Signs](#) [More Alarm Information](#)



1012W10
4" Rolled Trim with
Standard ADA Pull



1017V10
3" Rolled Trim
Semi-Recessed



1816F10
1-1/2" Square Trim
Semi-Recessed

[BIM Objects for REVIT® Platform](#)

 ACTIVAR INC. CONSTRUCTION PRODUCTS GROUP AMBASSADOR™ IS A TRADEMARK OF ACTIVAR DOWNLOAD CURRENT SUBMITTAL BEFORE ORDERING	Distributor:	Quantity:
	Contractor:	Approved By:
	Model #:	Architect:
	Project:	Date: © Activar Construction Products Inc 2016



HEADQUARTERS: 9702 NEWTON AV S, BLOOMINGTON, MN 55431
MANUFACTURING: BLOOMINGTON MN & COMMERCE, CA • WAREHOUSES: FT MYERS FL, ATLANTA GA, DALLAS TX, SEATTLE WA, LANCASTER PA, FARGO ND, OMAHA NE 7/13/2016

SUBMITTAL: AMBASSADOR STEEL FIRE EXTINGUISHER CABINETS


PAGE 2 OF 2



TRIM & DOOR SERIES #			Tub I.D.			Frame O.D.		Wall Opening			Fits Extinguishers
QTY	Model	Trim Style	A	B	C	E	F	W	H	D	
	8115	Flat 3/8" Trim ●	9	18	5 1/2	12 3/8	21 3/8	10	19	5 3/8	Cosmic & Galaxy 2 1/2-6, Mercury 2 1/2- 5
	8116	1 1/2 Square ●	9	18	5 1/2	12 3/8	21 3/8	10	19	4 1/8	
	8117	2 1/2 Rolled ●	9	18	5 1/2	12 3/8	21 3/8	10	19	3 1/8	
	8113	Surf. Mtd Sq	12 3/16	21 3/16	6	12 3/8	21 3/8	--	--	--	
	1710	2-1/4 Square ●	10 1/2	24	5	13 7/8	27 3/8	11 1/2	25	3	Cosmic & Galaxy 2 1/2-6 Mercury 2 1/2-5
	1815	Flat 3/8" Trim ●	10 1/2	24	5 1/2	13 7/8	27 3/8	11 1/2	25	5 3/8	
	1816	1 1/2 Square ●	10 1/2	24	5 1/2	13 7/8	27 3/8	11 1/2	25	4 1/8	
	1817	3 Rolled ●	10 1/2	24	5 1/2	13 7/8	27 3/8	11 1/2	25	2 5/8	
	1812	4 Rolled/ADA Pull ●	10 1/2	24	5 1/2	13 7/8	27 3/8	11 1/2	25	1 5/8	Cosmic & Galaxy 2 1/2-10 Mercury 2 1/2-5 , Sentinel 5
	1818	4 1/2 Rolled	10 1/2	24	5 1/2	13 7/8	27 3/8	11 1/2	25	1 1/8	
	1015	Flat 3/8" Trim ●	10 1/2	24	6	13 7/8	27 3/8	11 1/2	25	5 7/8	
	1016	1 1/2 Square ●	10 1/2	24	6	13 7/8	27 3/8	11 1/2	25	4 5/8	
	1017	3 Rolled ●	10 1/2	24	6	13 7/8	27 3/8	11 1/2	25	3 1/8	Any Cosmic**, Galaxy**, Mercury, Saturn or Grenadier P, Sentinel 5 & 10
	1012	4 Rolled/ADA Pull ●	10 1/2	24	6	13 7/8	27 3/8	11 1/2	25	2 1/8	
	1018	4 1/2 Rolled	10 1/2	24	6	13 7/8	27 3/8	11 1/2	25	1 5/8	
	1013	Surf Mtd. Sq	13 11/16	27 3/16	6 1/2	13 7/8	27 3/8	--	--	--	
	2015	Flat 3/8" Trim ●	12	27	7 3/4	15 3/8	30 3/8	13	28	7 5/8	Any Cosmic**, Galaxy**, Mercury, Saturn or Grenadier P, Sentinel 5-15, 272
	2016	1 1/4 Square ●	12	27	7 3/4	15 3/8	30 3/8	13	28	6 5/8	
	2017	2 1/2 Rolled ●	12	27	7 3/4	15 3/8	30 3/8	13	28	5 3/8	
	2012	4 Rolled/ADA Pull ●	12	27	7 3/4	15 3/8	30 3/8	13	28	3 7/8	
	2018	4 1/2 Rolled	12	27	7 3/4	15 3/8	30 3/8	13	28	3 3/8	Any Cosmic**, Galaxy**, Mercury, Saturn or Grenadier P, Sentinel 5-15, 272
	2013	Surf Mtd. Sq	15 3/16	30 3/16	8 1/4	15 3/8	30 3/8	--	--	--	
	3015	Flat 3/8" Trim ●	16	32	7 3/4	19 3/8	35 3/8	17	33	7 5/8	
	3016	1 1/4 Square ●	16	32	7 3/4	19 3/8	35 3/8	17	33	6 5/8	
	3017	2 1/2 Rolled ●	16	32	7 3/4	19 3/8	35 3/8	17	33	5 3/8	Two each of: any Cosmic**, Galaxy**, Mercury, Saturn or Grenadier P, Sentinel 5
	3012	4 Rolled/ADA Pull ●	16	32	7 3/4	19 3/8	35 3/8	17	33	3 7/8	
	3018	4 1/2 Rolled	16	32	7 3/4	19 3/8	35 3/8	17	33	3 3/8	
	3013	Surf Mtd. Sq	19 3/16	35 3/16	8 1/4	19 3/8	35 3/8	--	--	--	
	4015	Flat 3/8" Trim ●	20	27	7 3/4	23 3/8	30 3/8	21	28	7 5/8	Two each of: any Cosmic**, Galaxy**, Mercury, Saturn or Grenadier P, Sentinel 5
	4016	1 1/4 Square ●	20	27	7 3/4	23 3/8	30 3/8	21	28	6 5/8	
	4017	2 1/2 Rolled ●	20	27	7 3/4	23 3/8	30 3/8	21	28	5 3/8	
	4012	4 Rolled/ADA Pull ●	20	27	7 3/4	23 3/8	30 3/8	21	28	3 7/8	
	4018	4 1/2 Rolled	20	27	7 3/4	23 3/8	30 3/8	21	28	3 3/8	Two each of: any Cosmic**, Galaxy**, Mercury, Saturn or Grenadier P, Sentinel 5
	4013	Surf Mtd. Sq	23 3/16	30 3/16	8 1/4	23 3/8	30 3/8	--	--	--	

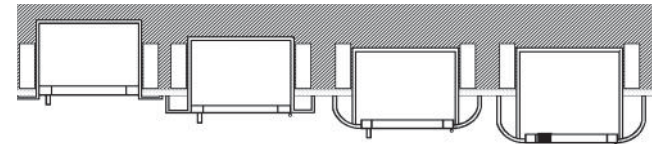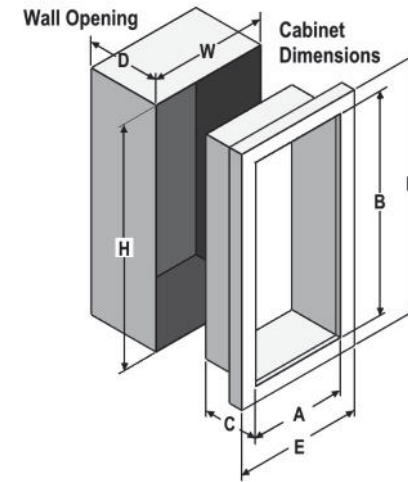

3/8" Flat 3/8" Trim 1-1/2" Square Trim 2-1/2", 3" Rolled Edge 4", 4-1/2" Rolled with Recessed Pull Standard

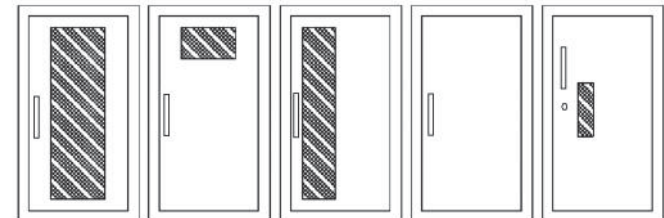

F - Full glass with pull handle
D - Horizontal duo panel with pull handle
V - Vertical duo panel with pull handle
S21 - Solid with pull handle
B - Small view window with pull handle

G - Full glass with pull handle above Saf-T-Lok (Not Shown)
E - Horizontal duo panel with pull handle above Saf-T-Lok. (Not Shown)
W - Vertical duo panel with pull handle above Saf-T-Lok. (Not Shown)
S21 - Solid with pull handle above Saf-T-Lok L24 - Solid with cylinder key lock and no handle (Not Shown)
L22 - Solid with pull handle, above Saf-T-Lok

ADA Cabinet Mounting Height: Standard Pull on G, E, W, L22 and B Door Styles with Saf-T-Lok are 3 5/8" Higher than Door Center, so Allow for that When Mounting Cabinet. Standard Pull with No Lock or ADA Recessed Pull are Centered on Door.

Models shown in **Large Bold** above are available in several door styles for Quick Shipment. [See current Stock List.](#)

** Cosmic 20 & Galaxy 20 Extinguisher must be mounted on the back of the cabinet tub

● ADA Cabinets



77 Westport Plaza
Suite 250
St. Louis, MO 63146

TRANSMITTAL

No. 15051-0471

Paric Corporation

PROJECT: 15051-Webster University Interdisciplinary Science Building

DATE: 02/02/2017

TO: Cannon Design
1100 Clark Ave
St Louis MO 63102

Fax;
314-241-2203

RE: Fire Extinguisher Cabinets product data

ATTN: Kelvin Patel

JOB: 15051

WE ARE SENDING:	SUBMITTED FOR:	ACTION TAKEN:
☐ Shop Drawings	☒ Approval	☐ Approved as Submitted
☐ Letter	☐ Your Use	☐ Approved as Noted
☐ Prints	☐ As Requested	☐ Returned After Loan
☐ Change Order	☐ Review and Comment	☐ Resubmit
☐ Plans		☐ Submit
☐ Samples	SENT VIA:	☐ Returned
☐ Specifications	☐ Attached	☐ Returned for Corrections
☒ Other: Product Data	☐ Separate Cover Via:	☒ Due Date: 01/12/2017

Item	Package	Code	Rev.	Copies	Date	Description	Status
Submittal		104413-001	1		02/02/2017	Fire Extinguisher Cabinets product data	Submitted

NOTES:

CC:

Signed: _____
Devin Gates