
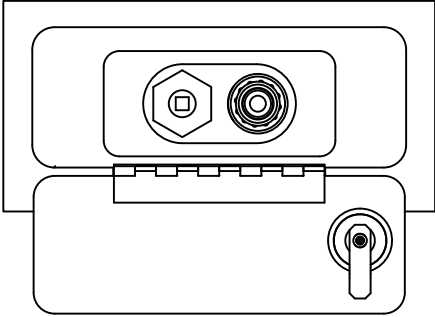
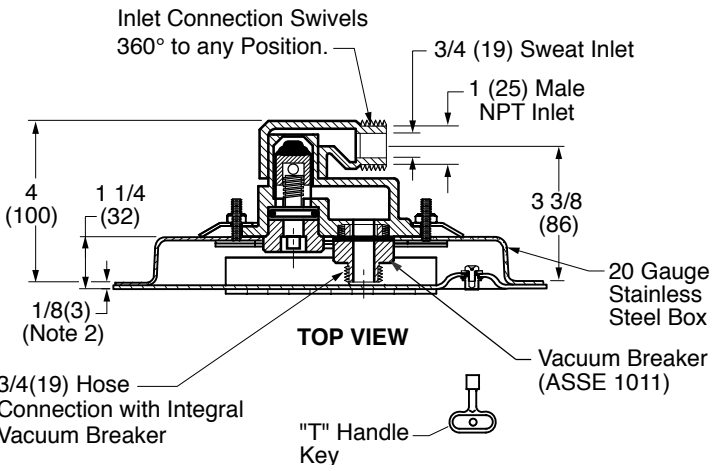


5518	DRAWN BY: RN	CHECKED BY: CL	APPROVED BY: CL	DATE: 8-11-09	SCALE: NONE	SIZE: A	DRAWING NUMBER: s5518	D
	JAY R. SMITH MFG. CO. MEMBER OF MORRIS GROUP INTERNATIONAL POST OFFICE BOX 3237 MONTGOMERY, ALABAMA 36109-0237 (USA) TEL: 334-277-8520 FAX: 334-272-7396 www.jrsmith.com							
	LOCATION							
NARROW WALL WARM CLIMATE HYDRANT BOX TYPE WITH CONCEALED HOSE CONNECTION								
FUNCTION: For installation in interior or exterior wall of building where a concealed hose connection is desired and there is no danger of freezing. Hydrant features an integral type vacuum breaker. The locking cover prevents unauthorized use.								
The hydrant contained within the box assembly is the 5618 Warm Climate Hydrant which complies with the Lead Free Plumbing Law. Certified by the IAPMO R & T, File No. 6127 (NSF/ANSI 372)  FRONT VIEW with COVER OPEN  TOP VIEW								
NOTES: 1. Recommended wall opening is 3 3/16 (83) x 8 1/2 (215). 2. Add 3/8 (10) when optional box face material is specified. 3. All Jay R. Smith hydrants are manufactured with "NO LEAD" brazing rings and USDA approved lubricants. 4. Dimensions shown in parentheses are in millimeters. 5. The AB1953, California Lead Law, and NSF/ANSI Standard 61-2008 - Drinking Water System Components are not applicable to Jay R. Smith hydrants as they do not convey/dispense water for human consumption through drinking or cooking. 6. FOR IRRIGATION PURPOSES ONLY.  FRONT VIEW								
REGULARLY FURNISHED: All Bronze Warm Climate Hydrant with Chrome Plated Face, Hose Connection having Integral ASSE 1011 Vacuum Breaker, 360 Swivel Inlet Connection, "T" Handle Key and Stainless Steel Box. VARIATIONS: Cylinder Lock -CL								
OPTIONAL MATERIALS: Polished Bronze Box Face -PB Nickel Bronze Box Face -NB Rough Bronze Box Face -RB Chrome Plated Box Face -CP A small amount of water seepage may occur from the vacuum breaker and operating screw upon initial opening and closing of the hydrant. This is normal operation.								
FIGURE NUMBER	D C B A	6-17-16 1-31-13 1-7-11 10-7-09	Added Note Revised Notes Revised Regularly Furnished Revised Notes	TBW TBW RN RN	TWK CL CL CL	WEIGHT POUNDS	VOLUME CUBIC FEET	FIGURE NUMBER 5518
REV.	DATE	DESCRIPTION	BY	CKD. BY				

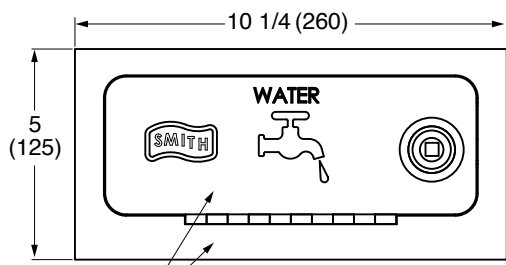

WH-1

S5518SSBXCL

JR SMITH

WH-1 WALL HYDRANT PER ADDENDUM #2-1

5518 HYDRANT W/BOX W/(-SS-CL)SS HYD BOX W/CL LK