


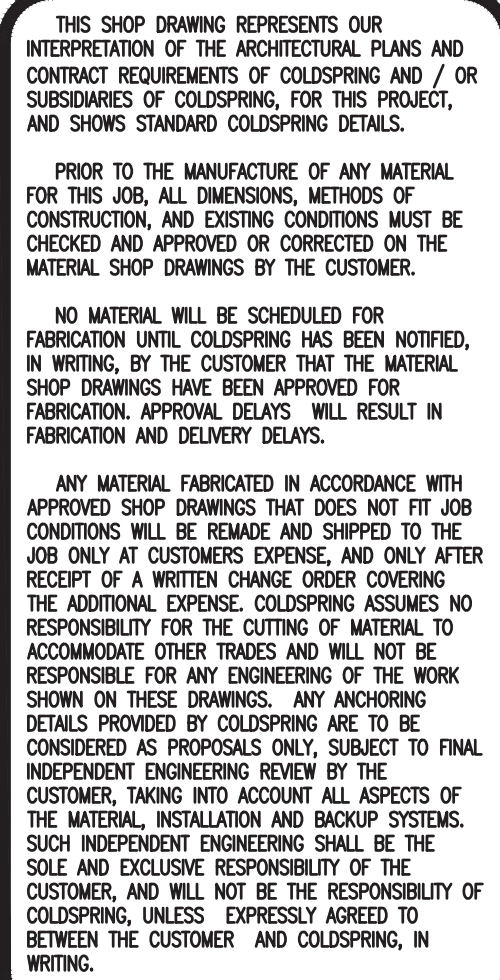

PROJECT	
WEBSTER UNIVERSITY - INTERDISCIPLINARY SCIENCE BUILDING	
LOCATION	
ST. LOUIS, MO	
PURCHASER	
LEONARD MASONRY	
ARCHITECT	
CANNON DESIGN	
DRAWN BY	
NATE PRIMUS	
MATERIAL	FINISH
MESABI BLACK - DIAMOND 8	
STONE MARK	
DESCRIPTION	
OVERALL PLAN	
JOB NUMBER	
1003819	
BIN #	SHEET
F-21	1.0




QTY	DISTRIBUTION	DATE
PDF	1ST APPROVAL	9-16-16
PDF	2ND APPROVAL	1-3-17
	FINAL RECORD	
	SETTING & DISTR.	



PROJECT	
WEBSTER UNIVERSITY - INTERDISCIPLINARY SCIENCE BUILDING	
LOCATION	
ST. LOUIS, MO	
PURCHASER	
LEONARD MASONRY	
ARCHITECT	
CANNON DESIGN	
DRAWN BY	
NATE PRIMUS	
MATERIAL	FINISH
MESABI BLACK - DIAMOND 8	
STONE MARK	
DESCRIPTION	
NORTH ELEVATION GRANITE AND 2ND FLOOR SILLS	
JOB NUMBER	
1003819	
BIN #	SHEET
F-21	1.2

PLEASE VERIFY
ALL DIMENSIONS

FOR 2nd APPROVAL
Delivery schedule and sequence contingent
upon return date of approved drawings, with
all cutting information. See contract for
specific details. Not for Construction.

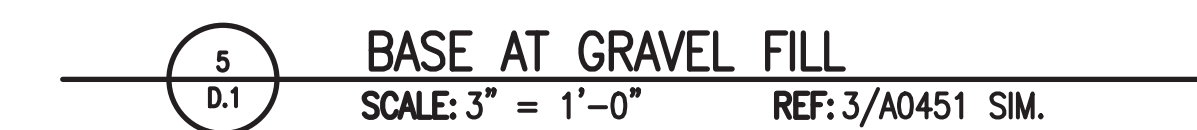

ANY ANCHORING DETAILS PROVIDED BY COLDSPRING ARE TO BE CONSIDERED AS PROPOSALS ONLY. SUBJECT TO FINAL INDEPENDENT ENGINEERING REVIEW BY THE CUSTOMER, TAKING INTO ACCOUNT ALL ASPECTS OF THE MATERIAL, INSTALLATION AND BACKUP SYSTEMS. SUCH INDEPENDENT ENGINEERING SHALL BE THE SOLE AND EXCLUSIVE RESPONSIBILITY OF THE CUSTOMER, AND WILL NOT BE THE RESPONSIBILITY OF COLDSPRING, UNLESS EXPRESSLY AGREED TO BETWEEN THE CUSTOMER AND COLDSPRING, IN WRITING.

PLEASE VERIFY
ALL DIMENSIONS <

QTY	DISTRIBUTION	DATE
PDF	1ST APPROVAL	9-16-16
PDF	2ND APPROVAL	1-3-17
	FINAL RECORD	
	SETTING & DISTR.	

17482 GRANITE WEST ROAD, COLD SPRING, MN 56320-4578
PHONE (320) 685-3621, FAX (320) 685-5052
WWW.COLDSPRINGUSA.COM

STONE MARK

JOB NUMBER




1003819

1005819

BIN #	SHEET
	D 1




STONE MARK	
DESCRIPTION	
OVERALL PLAN	
JOB NUMBER	
1003819	
BIN #	SHEET
	1.0

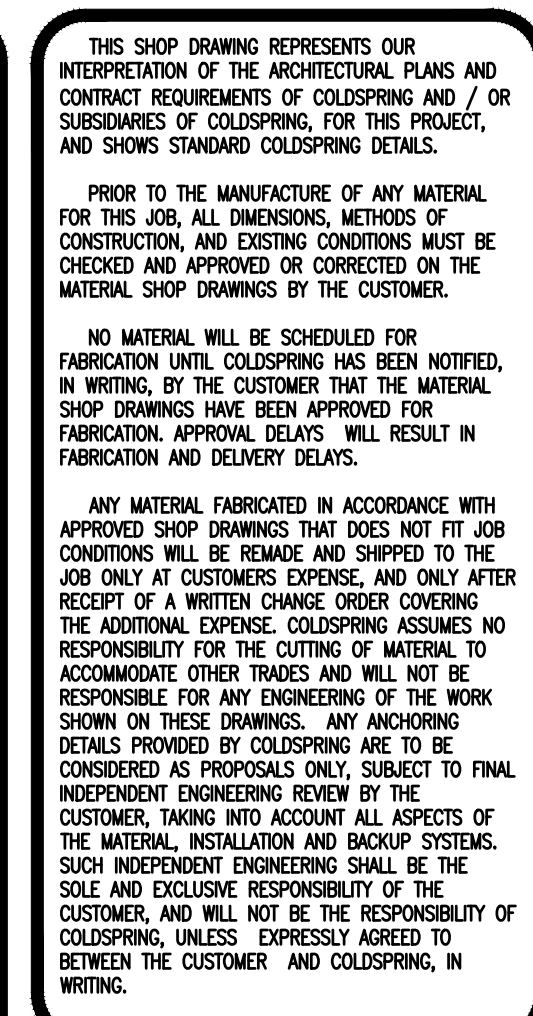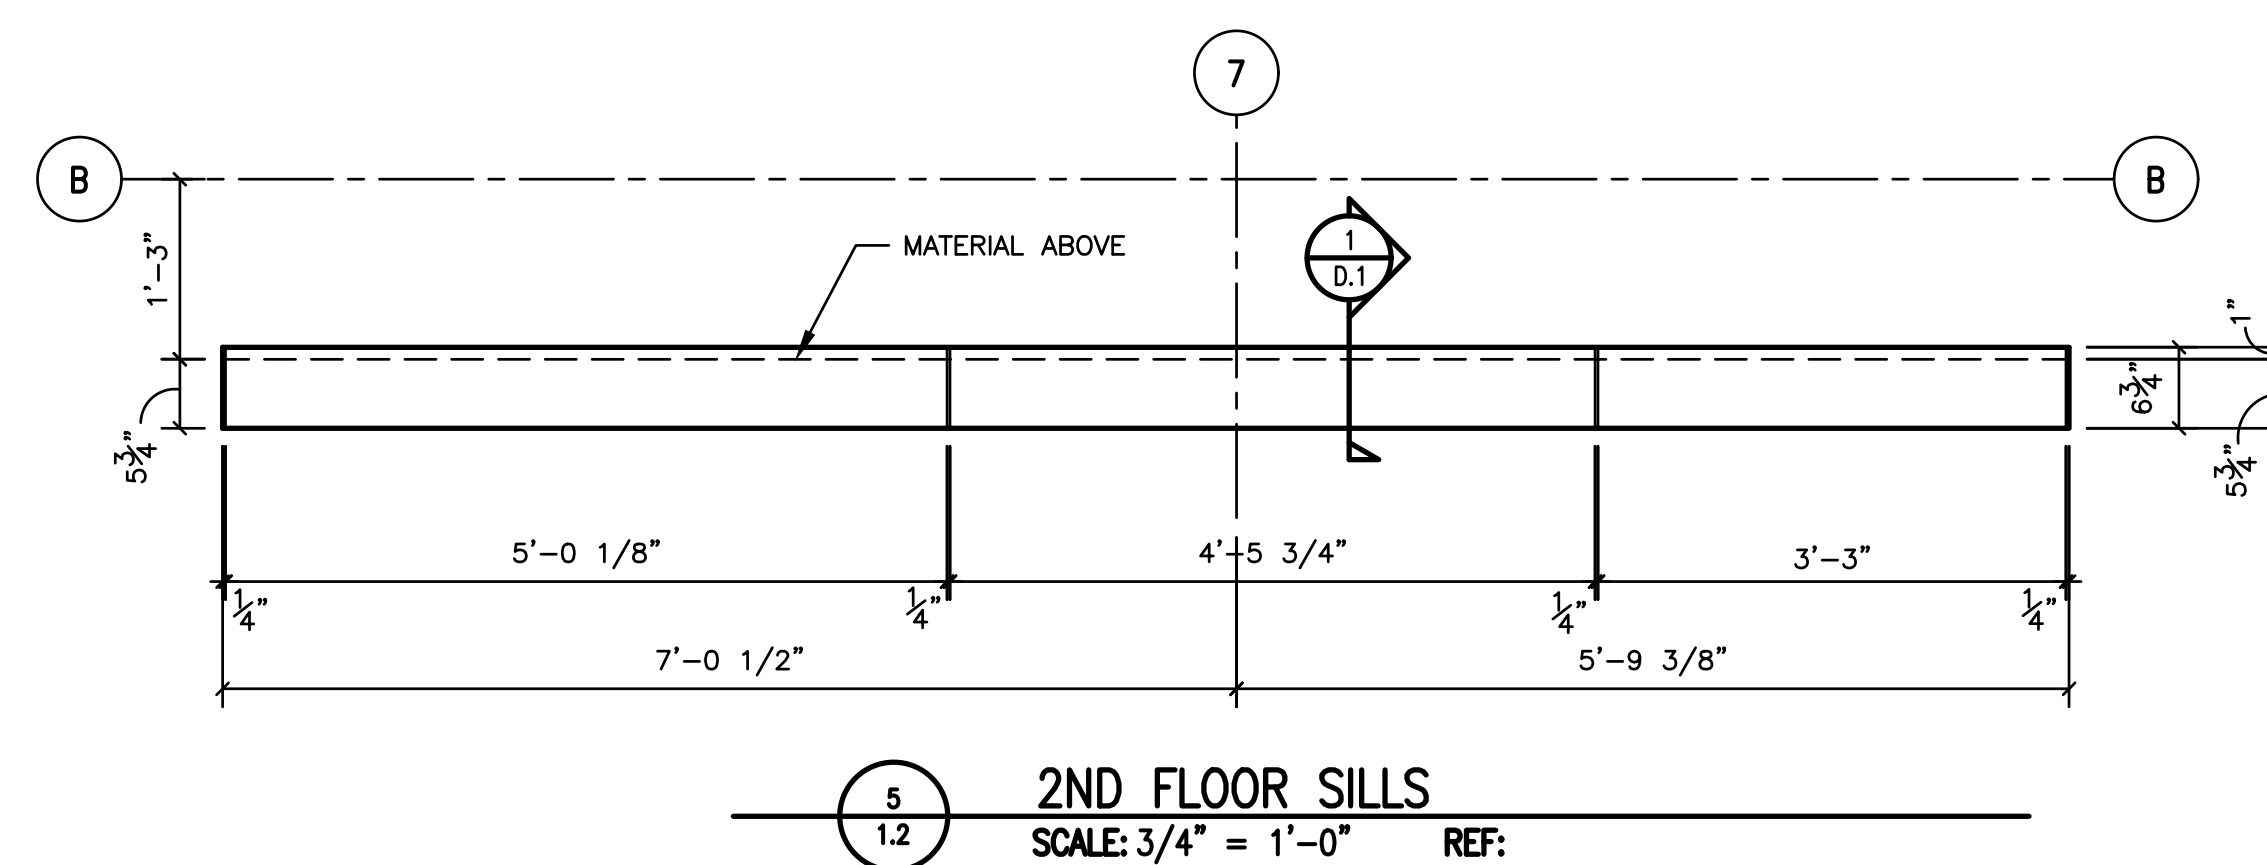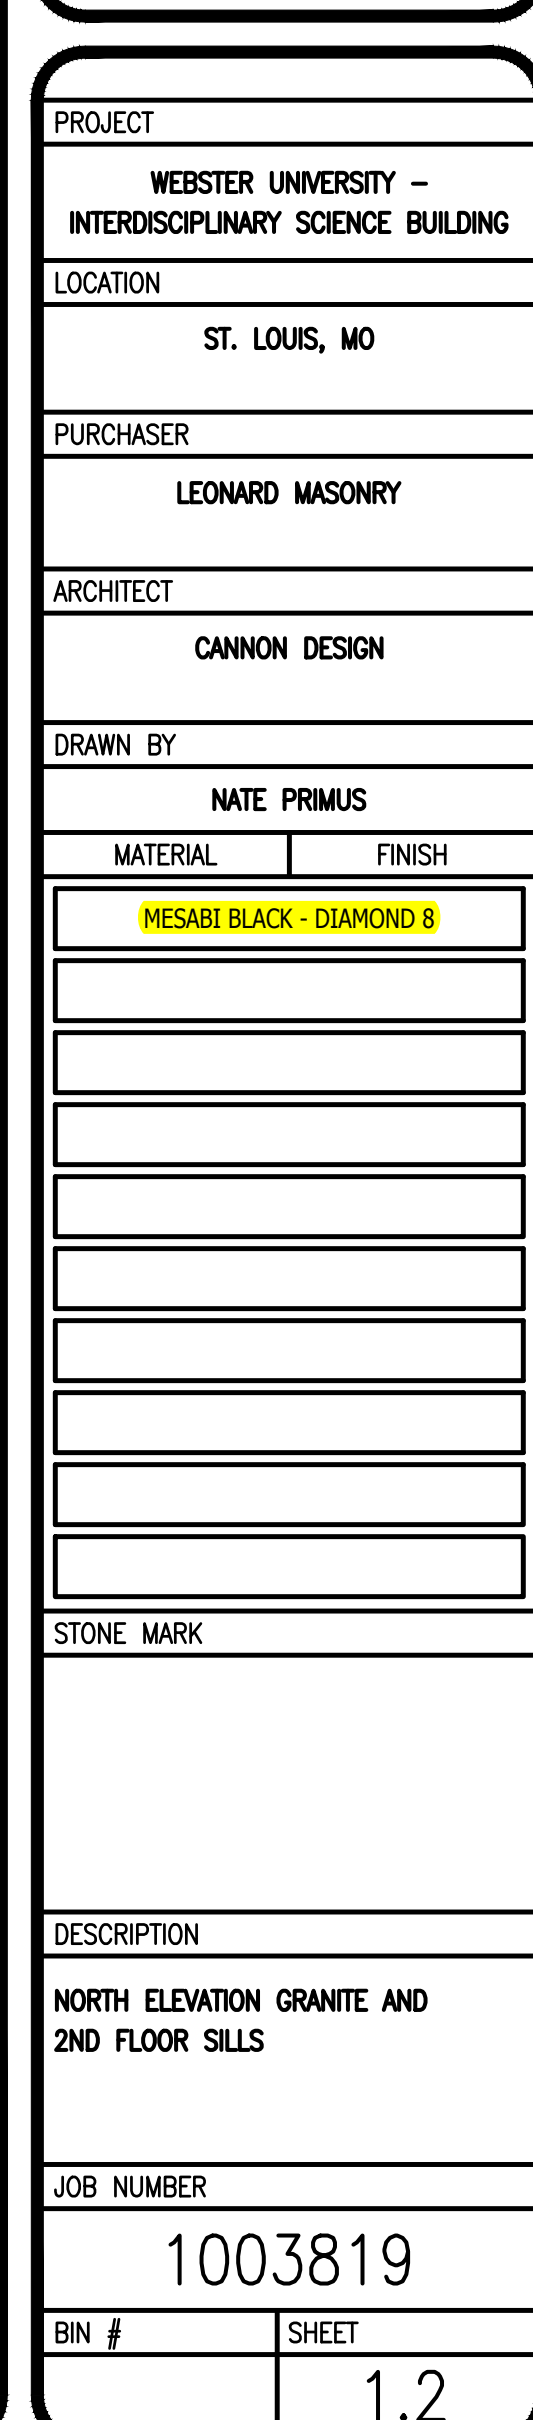[illegible]

PLEASE VERIFY
ALL DIMENSIONS

FOR 1ST APPROVAL
Delivery schedule and sequence contingent upon return date of approved drawings, with all cutting information. See contract for specific details. Not for Construction.

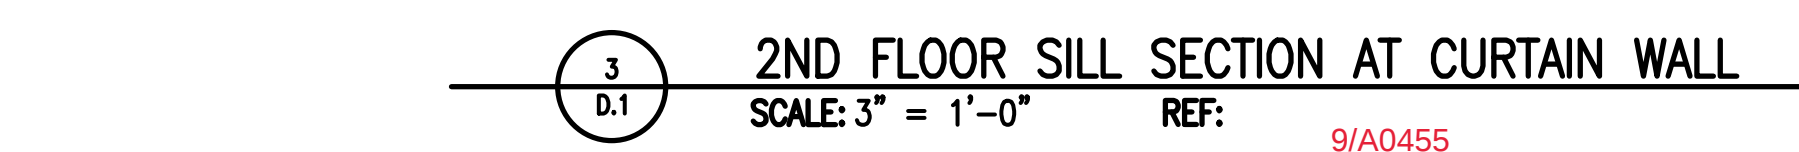

ANY ANCHORING DETAILS PROVIDED BY COLDSPRING ARE TO BE CONSIDERED AS PROPOSALS ONLY, SUBJECT TO FINAL INDEPENDENT ENGINEERING REVIEW BY THE CUSTOMER, TAKING INTO ACCOUNT ALL ASPECTS OF THE MATERIAL, INSTALLATION AND BACKUP SYSTEMS. SUCH INDEPENDENT ENGINEERING SHALL BE THE SOLE AND EXCLUSIVE RESPONSIBILITY OF THE CUSTOMER, AND WILL NOT BE THE RESPONSIBILITY OF COLDSPRING, UNLESS EXPRESSLY AGREED TO BETWEEN THE CUSTOMER AND COLDSPRING, IN WRITING.

FOR 1ST APPROVAL
Delivery schedule and sequence contingent
upon return date of approved drawings, with
all cutting information. See contract for
specific details. Not for Construction.

[illegible]

COLDSPRING™

17482 GRANITE WEST ROAD, COLD SPRING, MN 56320-4578
 PHONE (320) 685-3621, FAX (320) 685-5052
WWW.COLDSPRINGUSA.COM

[illegible]

STONE MARK

DESCRIPTION
DETAILS AND SECTIONS

JOB NUMBER _____

1003819

	D.1
--	-----

