
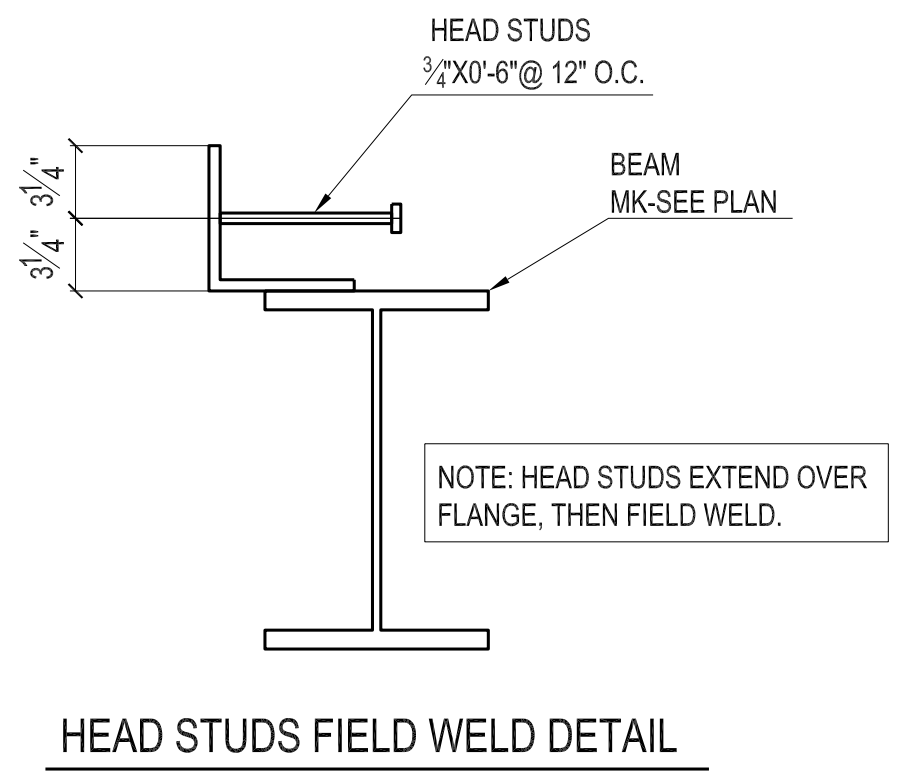
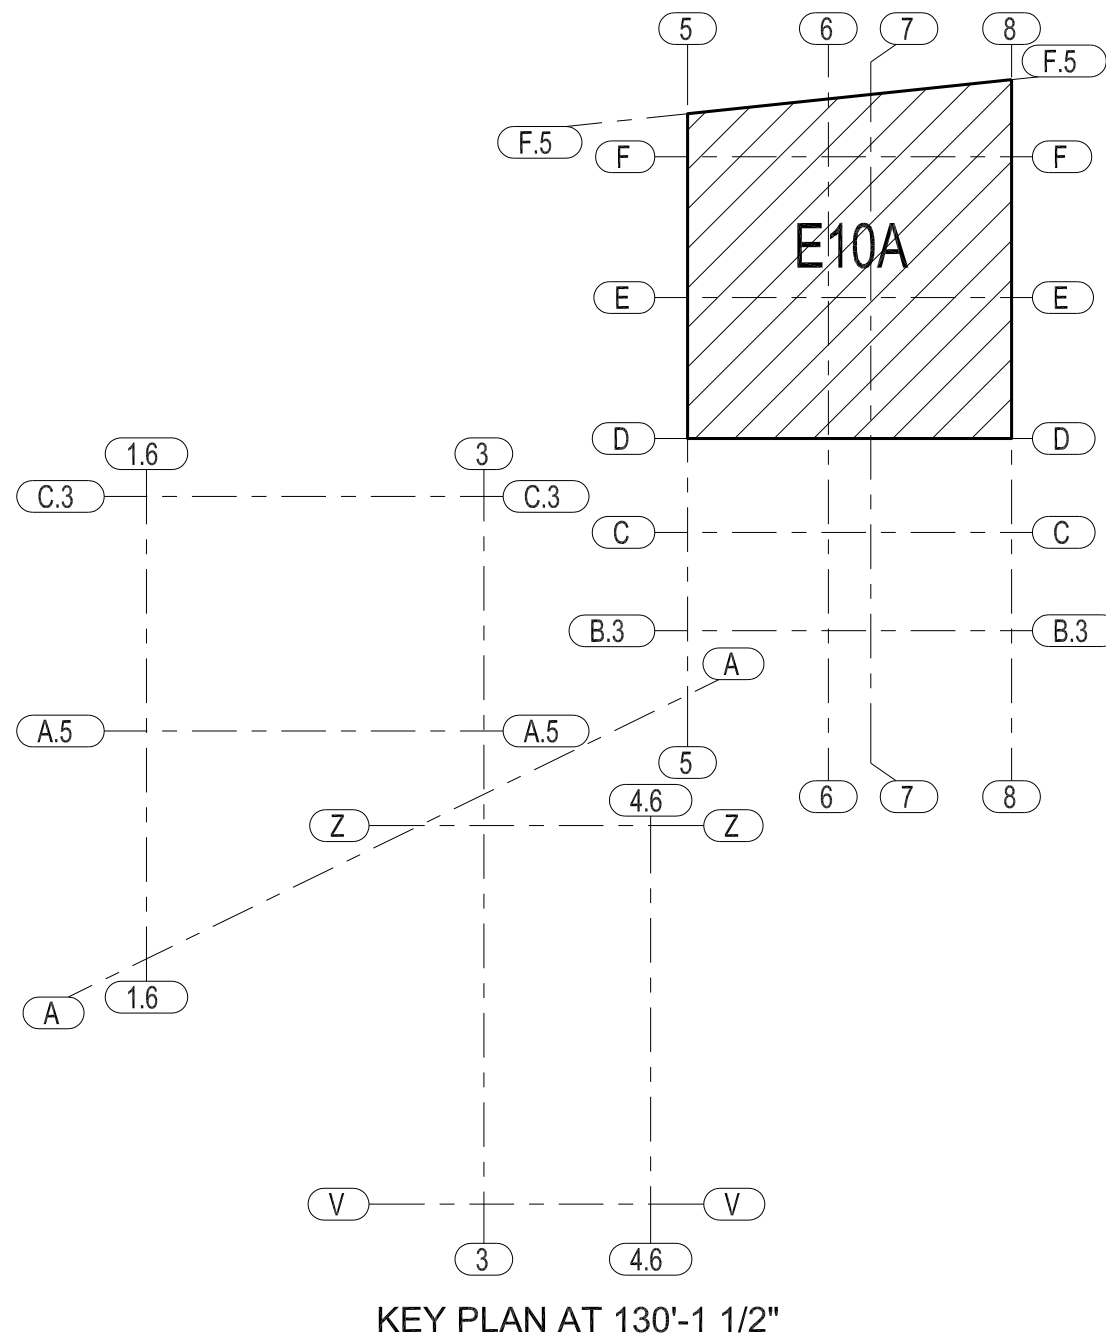


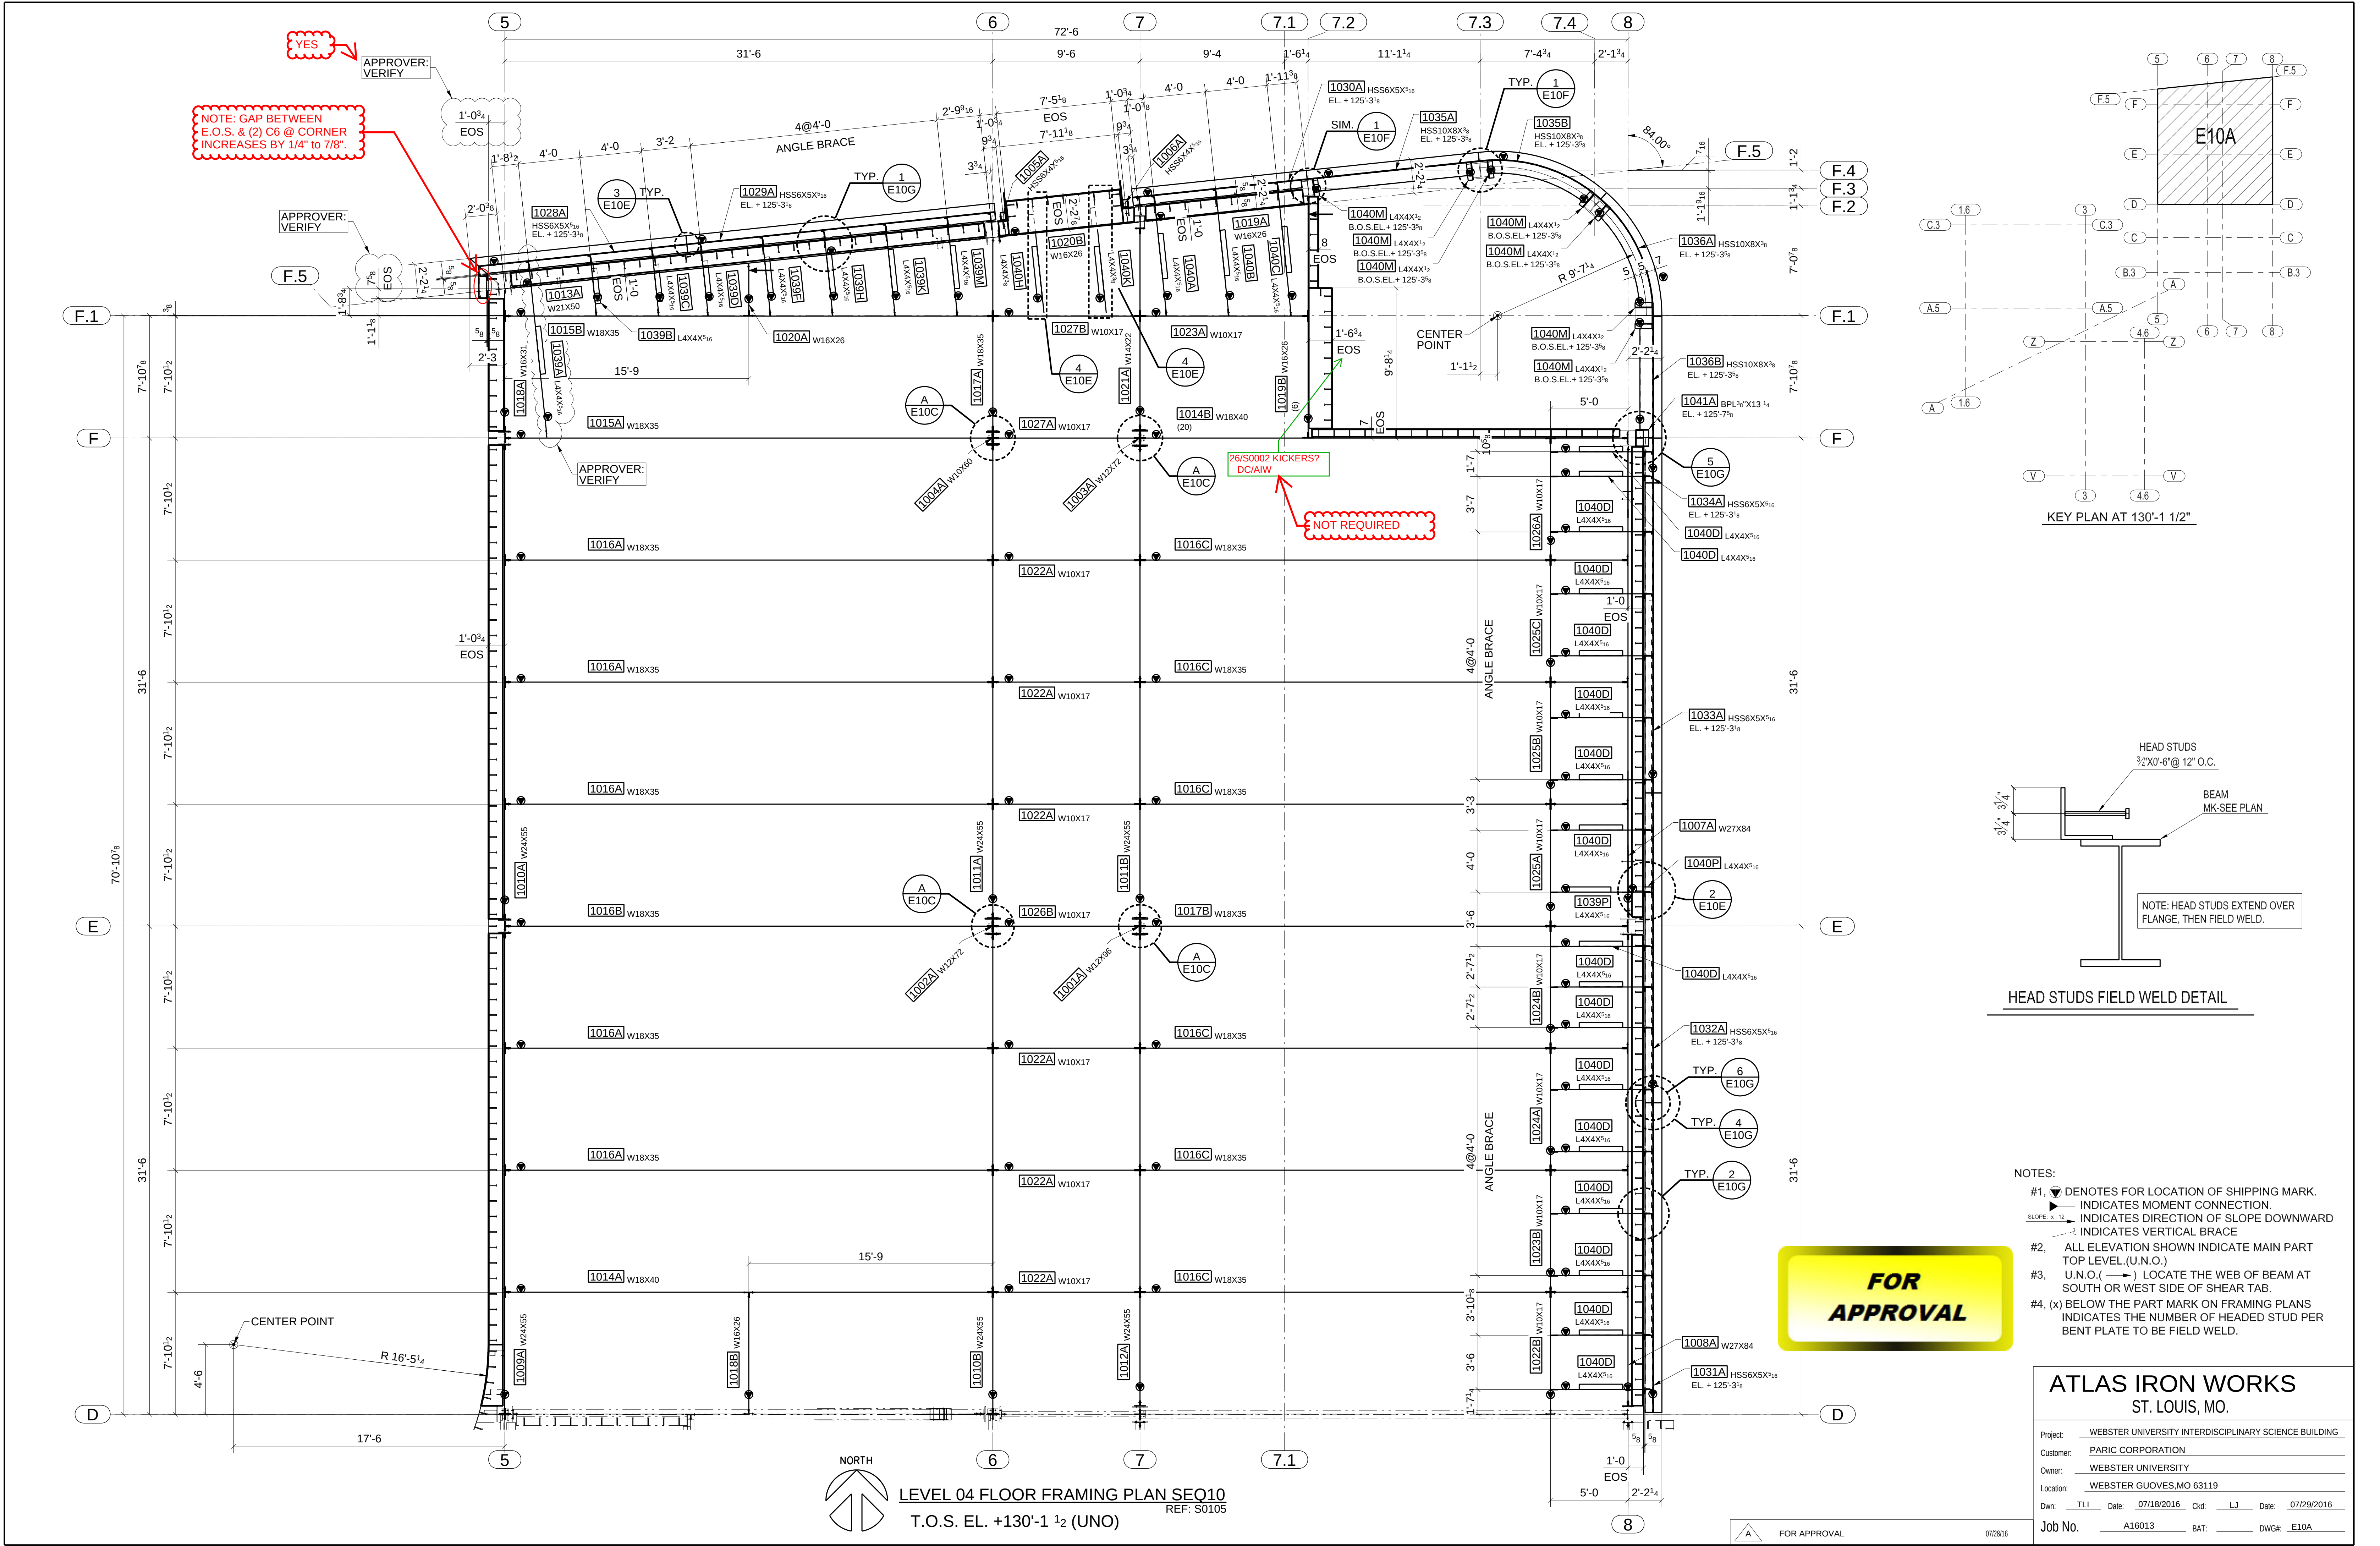



- NOTES:
- #1. (V) DENOTES FOR LOCATION OF SHIPPING MARK.
 - (M) INDICATES MOMENT CONNECTION.
 - (SLOPE: 1:12) INDICATES DIRECTION OF SLOPE DOWNWARD
 - (V) INDICATES VERTICAL BRACE
 - #2. ALL ELEVATION SHOWN INDICATE MAIN PART TOP LEVEL (U.N.O.)
 - #3. U.N.O. (—) LOCATE THE WEB OF BEAM AT SOUTH OR WEST SIDE OF SHEAR TAB.
 - #4. (X) BELOW THE PART MARK ON FRAMING PLANS INDICATES THE NUMBER OF HEADED STUD PER BENT PLATE TO BE FIELD WELD.

ATLAS IRON WORKS
ST. LOUIS, MO.

Project:	WEBSTER UNIVERSITY INTERDISCIPLINARY SCIENCE BUILDING			
Customer:	PARIC CORPORATION			
Owner:	WEBSTER UNIVERSITY			
Location:	WEBSTER GUVES, MO 63119			
Dwn:	TLI	Date:	07/18/2016	Ckd: L.J. Date: 07/29/2016
Job No.	A16013	BAT:		DWG#: E10A

FOR APPROVAL

07/28/16

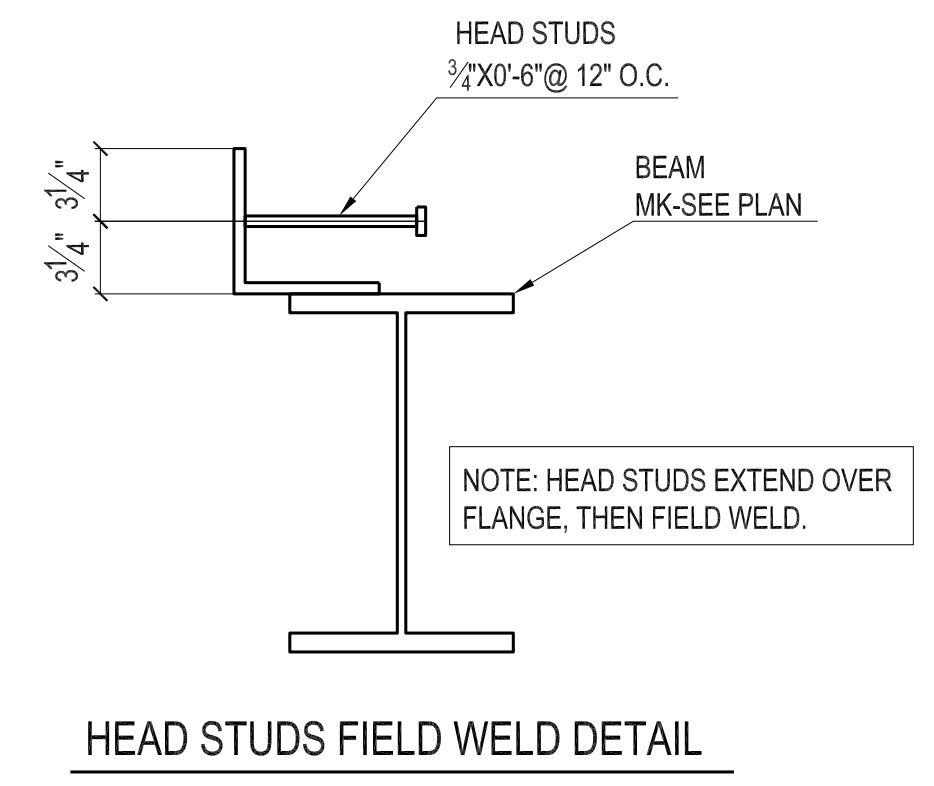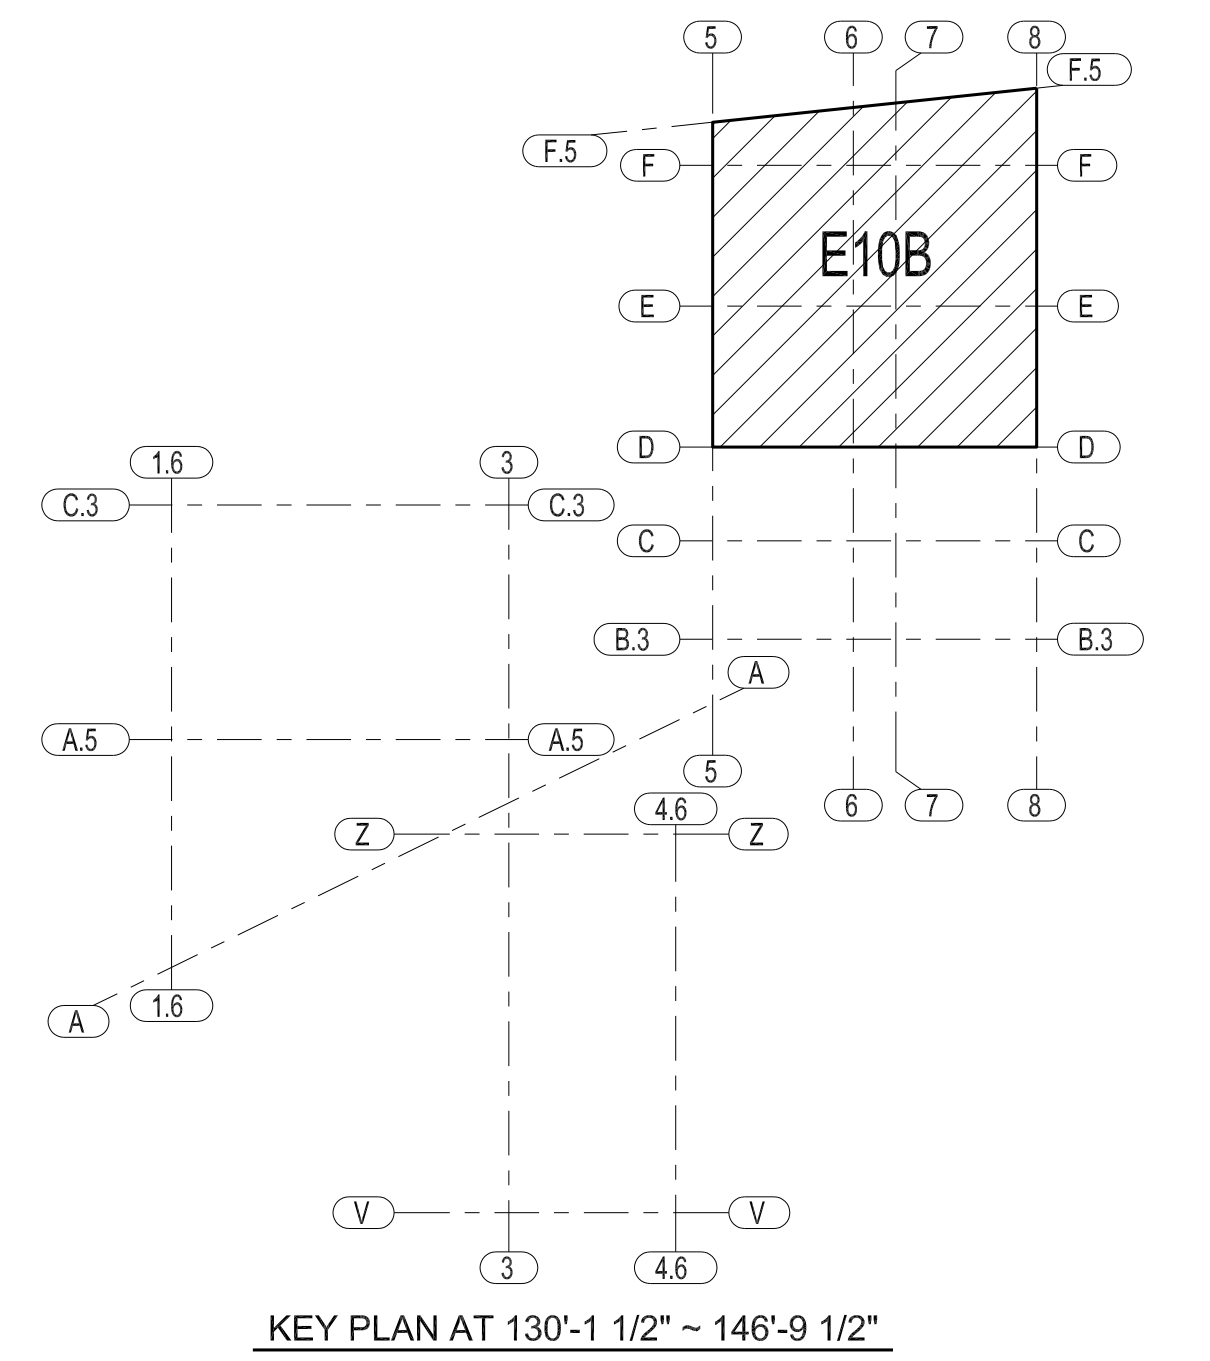

NOTES:

- #1,  DENOTES FOR LOCATION OF SHIPPING MARK.
-  INDICATES MOMENT CONNECTION.
-  INDICATES DIRECTION OF SLOPE DOWNWARD
-  INDICATES VERTICAL BRACE
- #2, ALL ELEVATION SHOWN INDICATE MAIN PART TOP LEVEL (U.N.O.)
- #3, U.N.O. () LOCATE THE WEB OF BEAM AT SOUTH OR WEST SIDE OF SHEAR TAB.
- #4, (x) BELOW THE PART MARK ON FRAMING PLANS INDICATES THE NUMBER OF HEADED STUD PER BENT PLATE TO BE FIELD WELD.

ATLAS IRON WORKS
ST. LOUIS, MO.

Project: WEBSTER UNIVERSITY INTERDISCIPLINARY SCIENCE BUILDING


Customer: PARIC CORPORATION

Owner: WEBSTER UNIVERSITY


Location: WEBSTER GUOVES,MO 63119

Dwn: TLI Date: 07/19/2016 Ckd: LJ Date: 07/29/2016


Job No. A16013 BAT: _____ DWG#: E10B

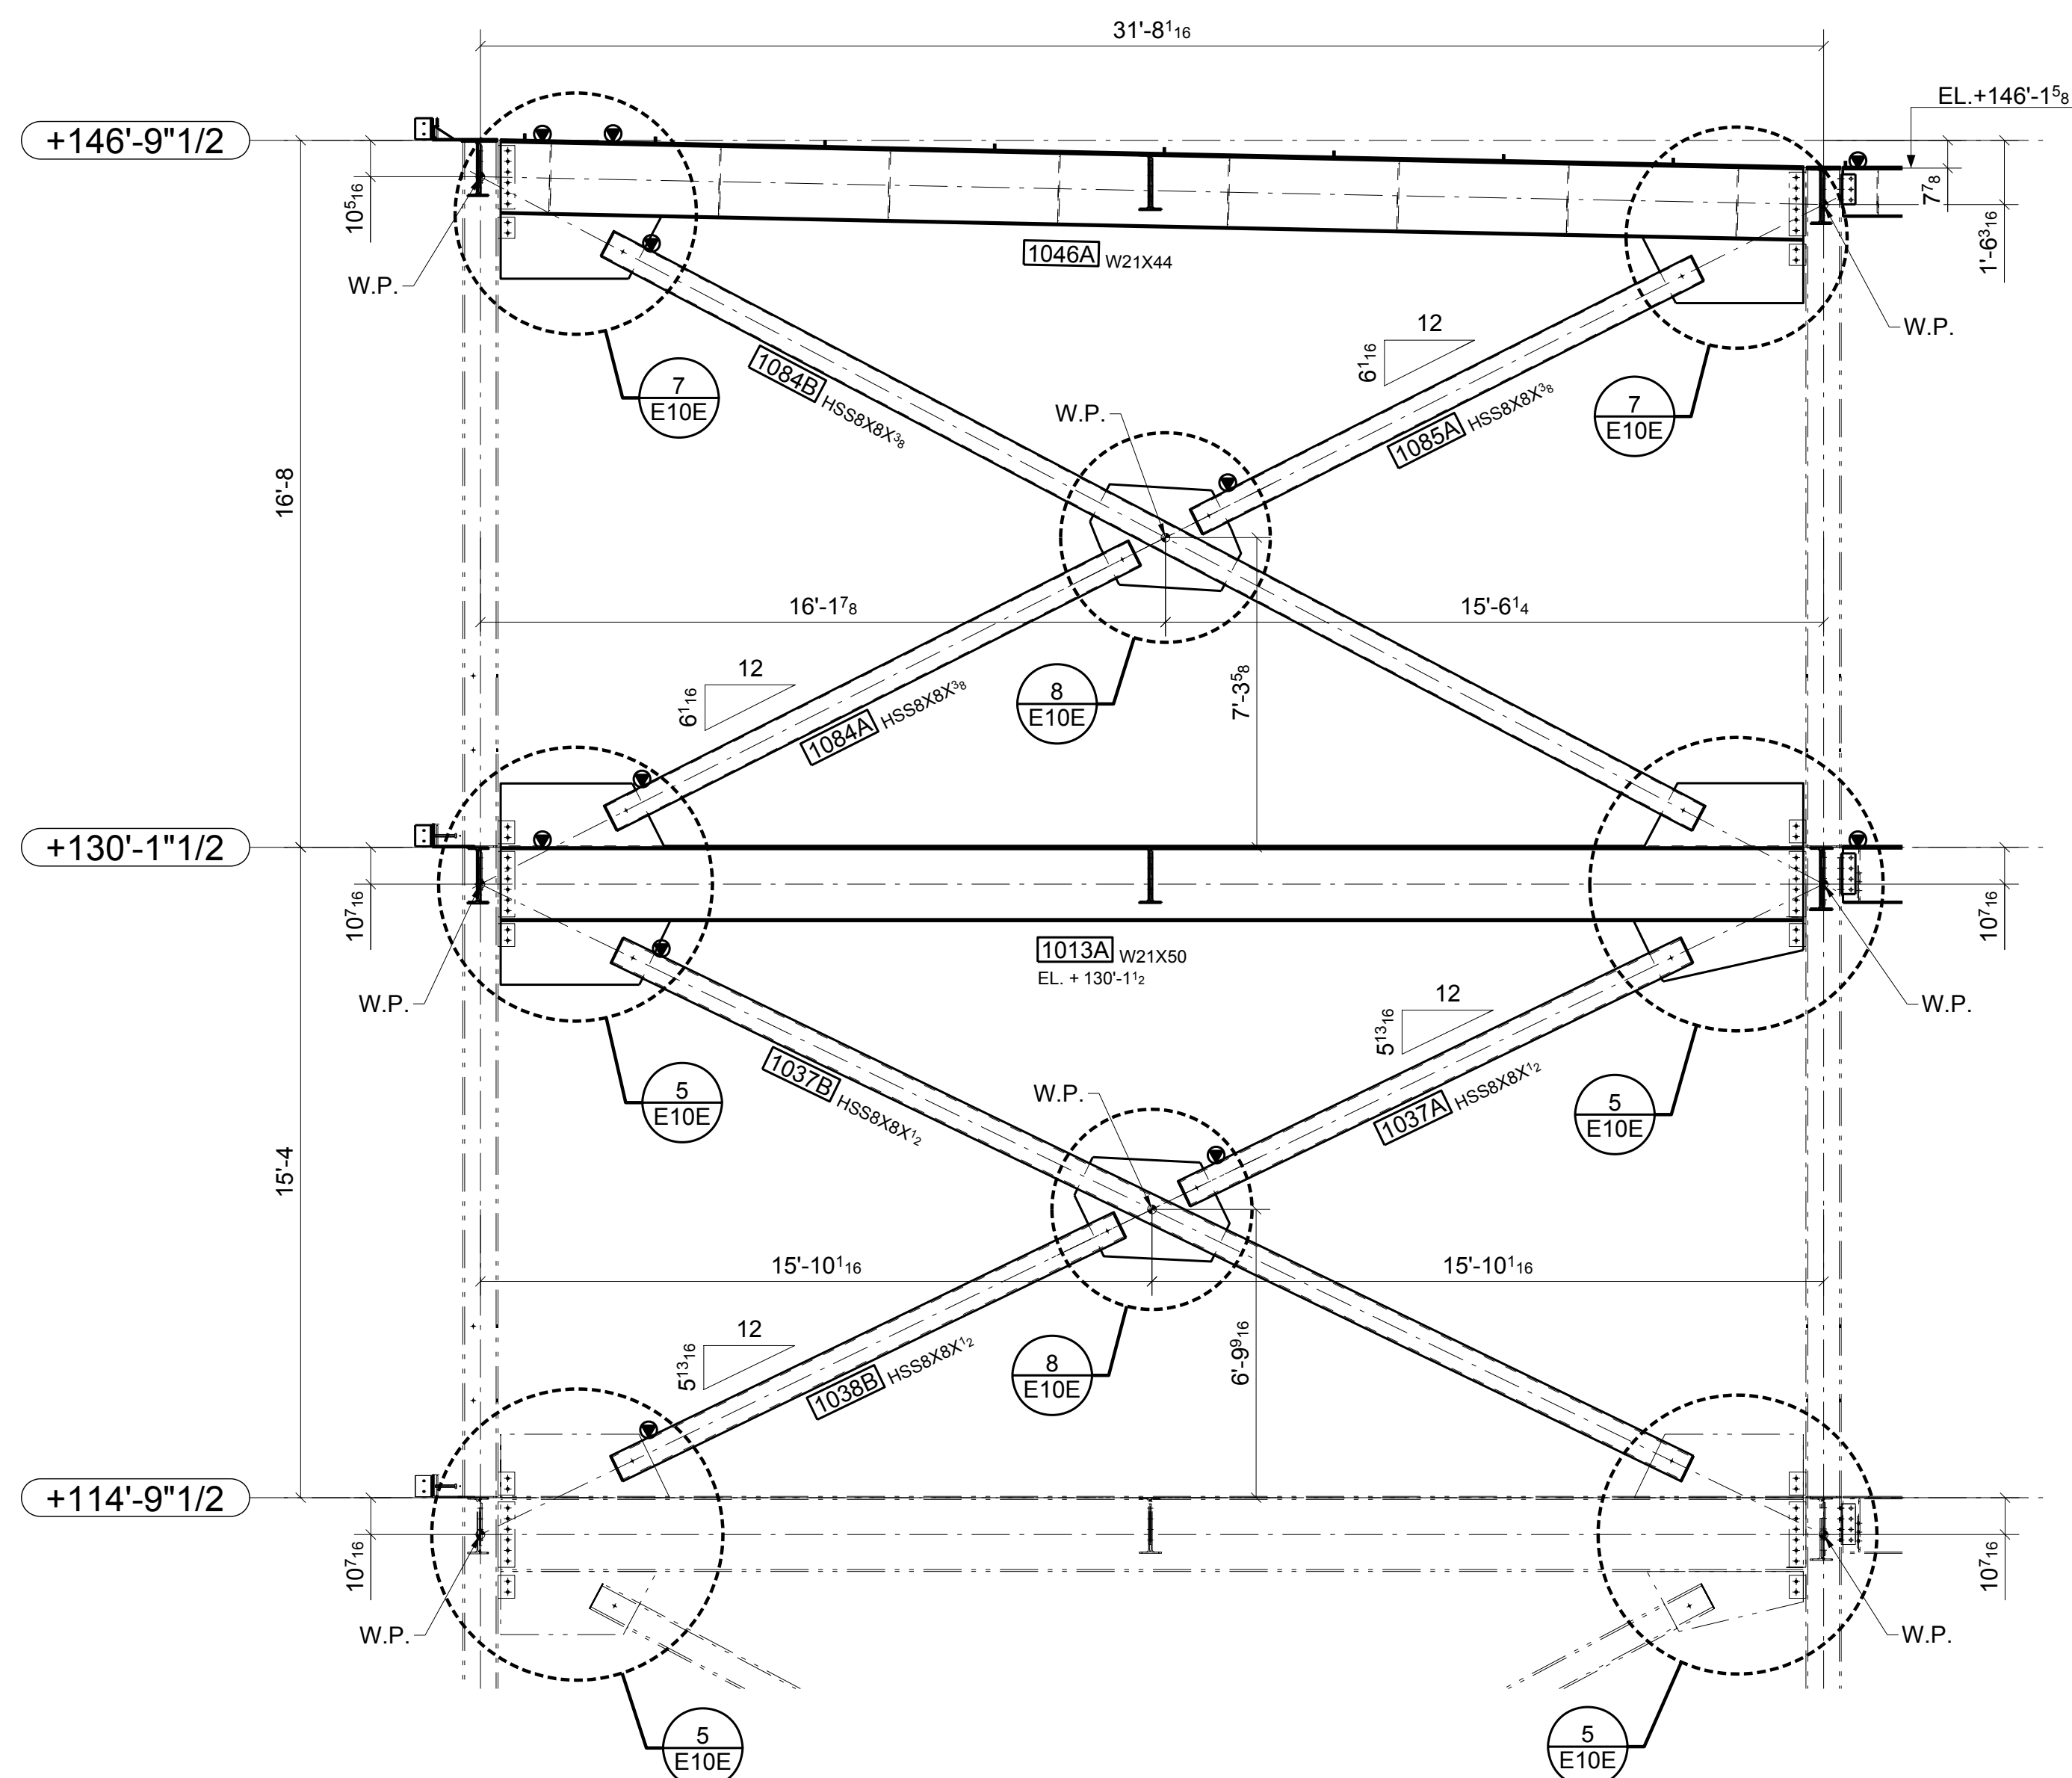

A SECTION
E10B/ELEVATION ON LINE F.5

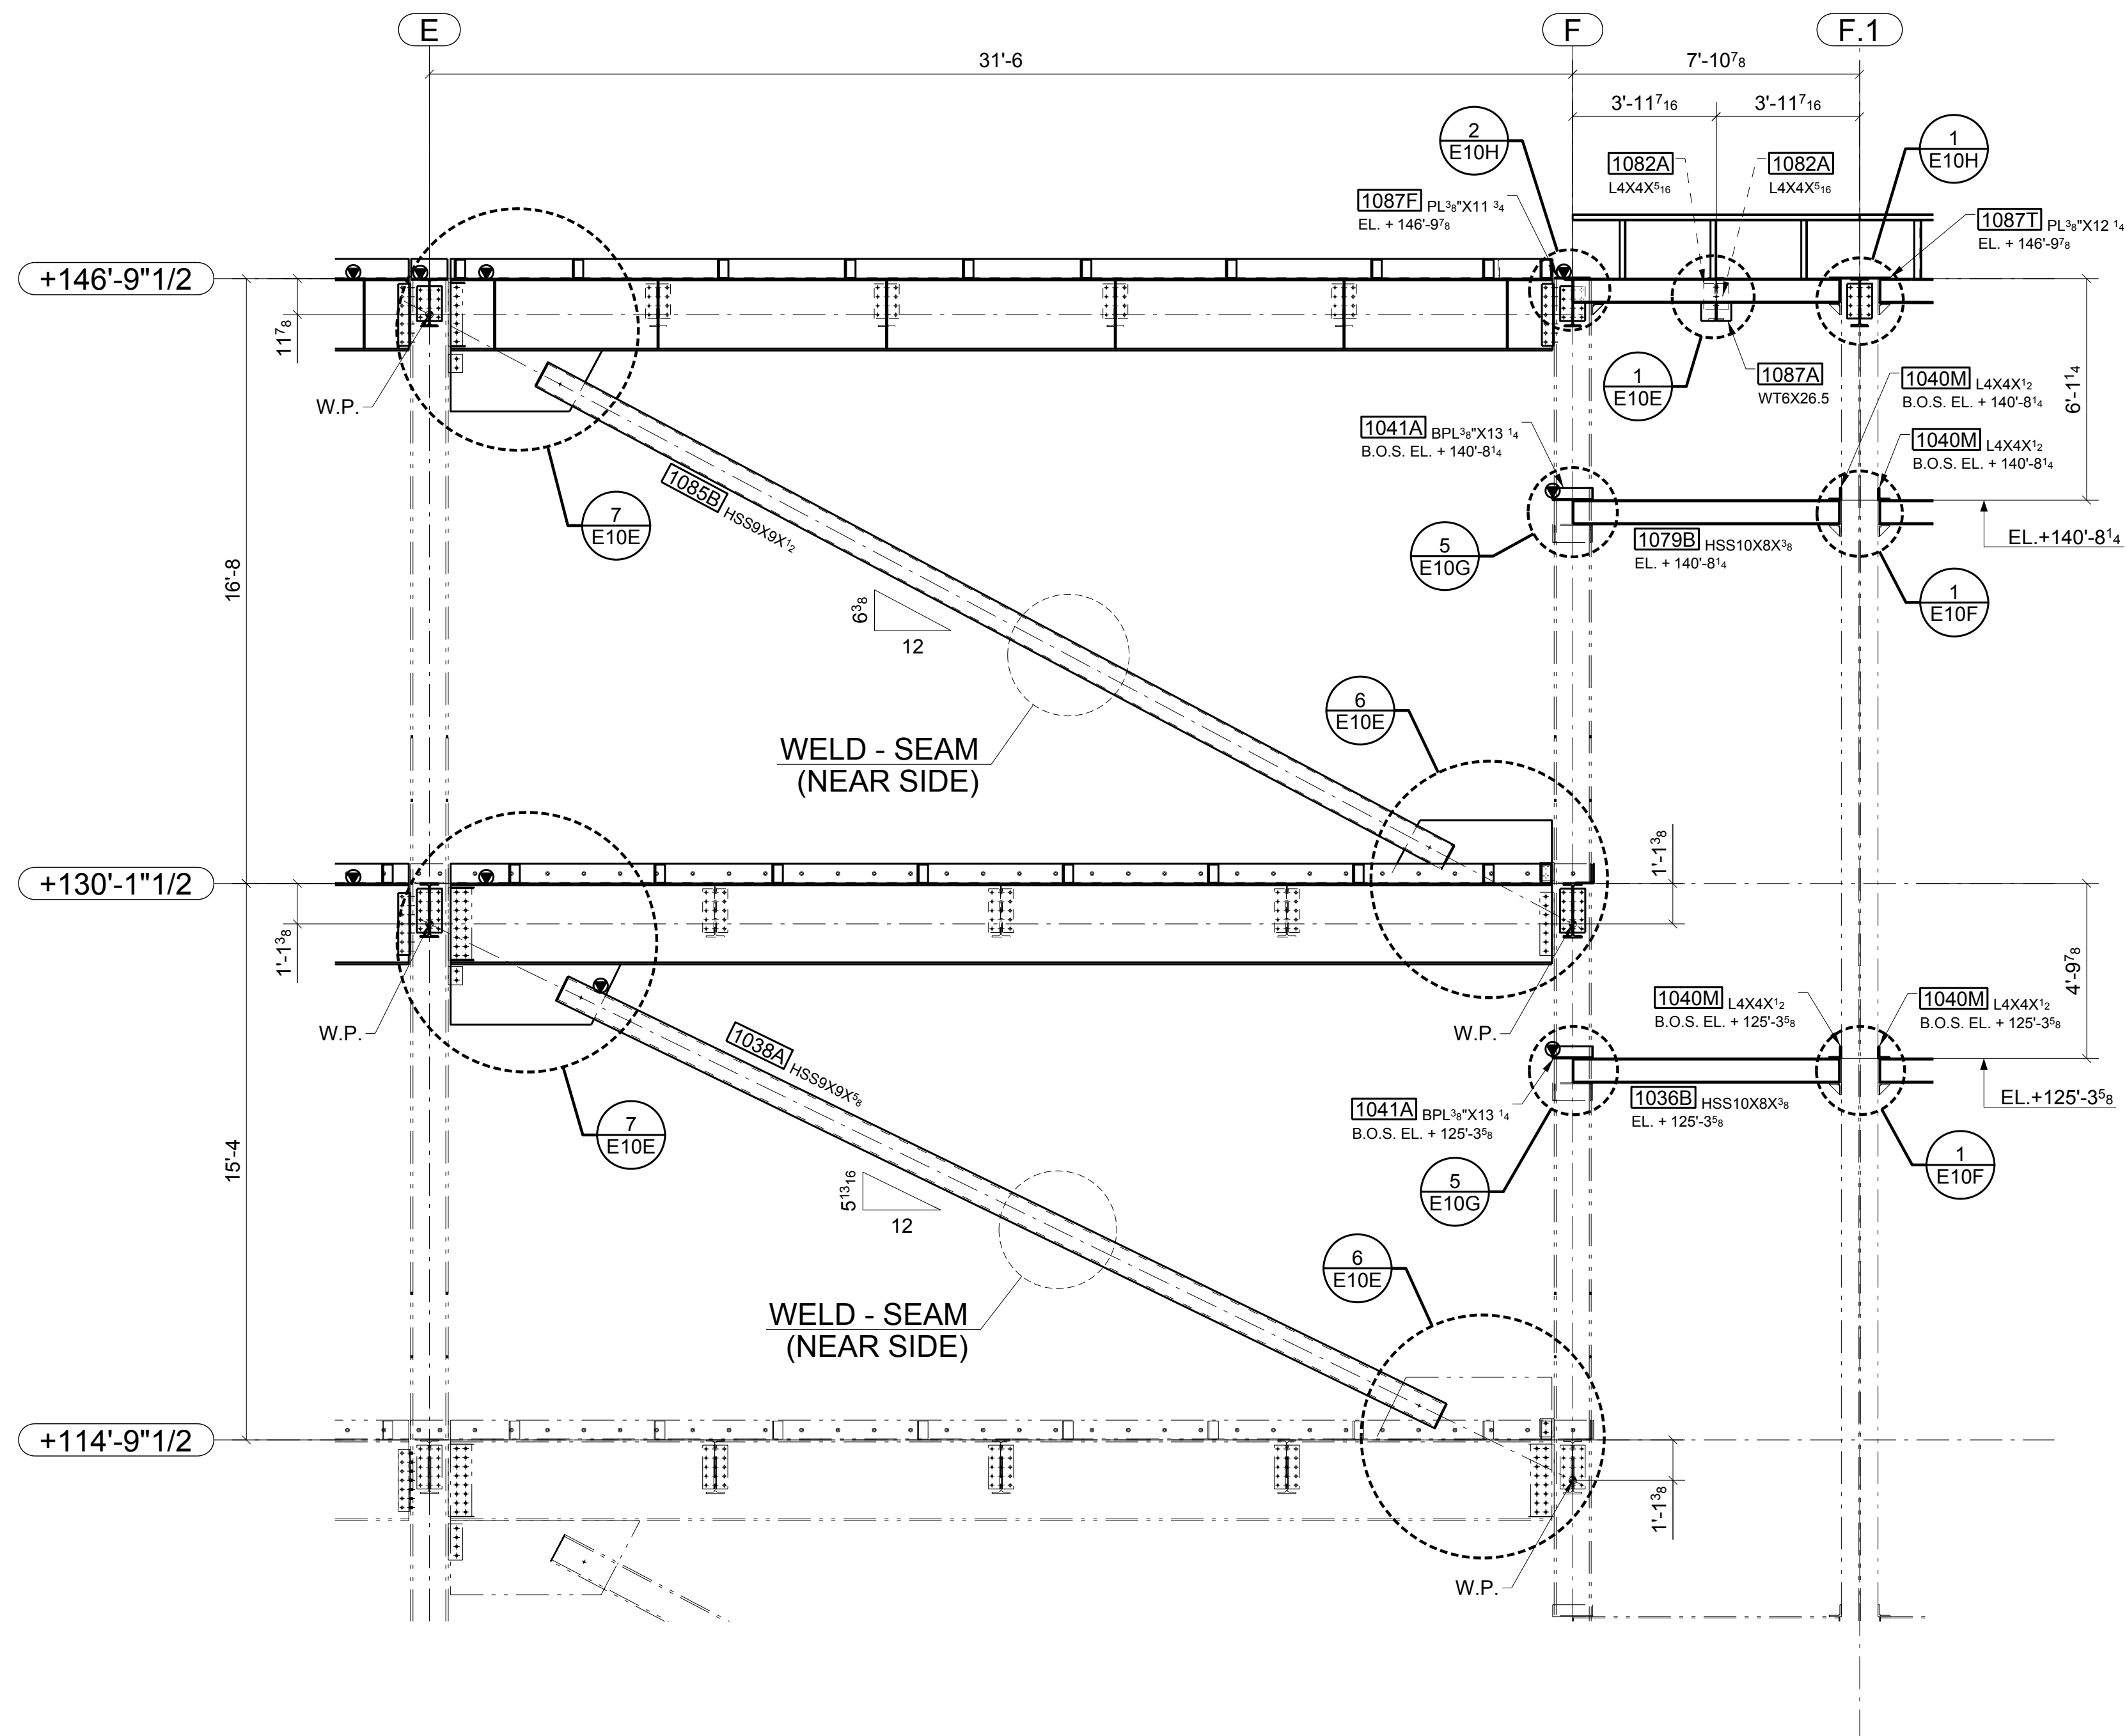



B SECTION
E10B/ELEVATION ON LINE 8

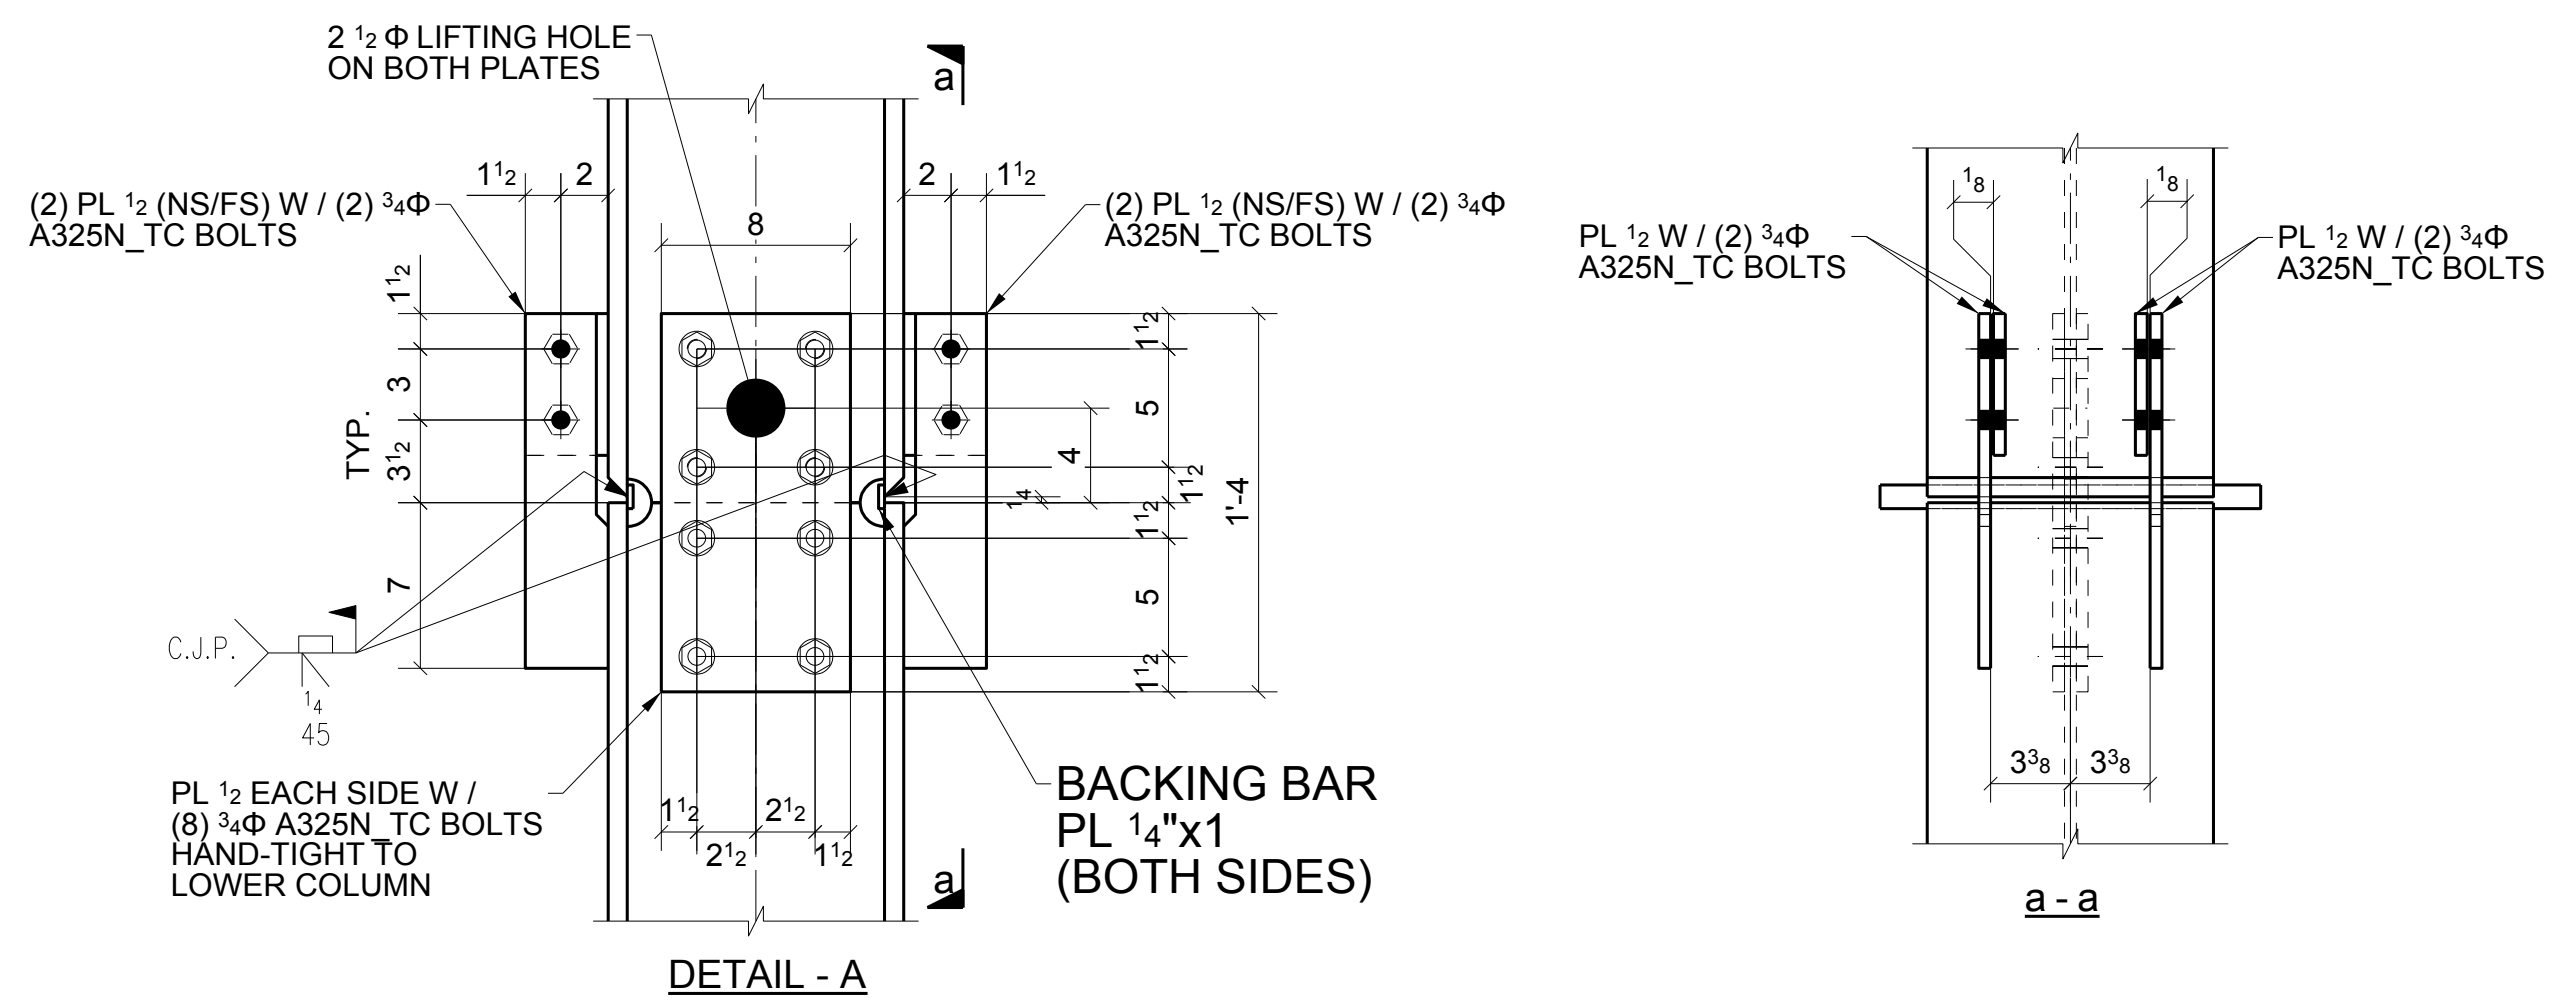

**FOR
APPROVAL**

ATLAS IRON WORKS
ST. LOUIS, MO.

Project: WEBSTER UNIVERSITY INTERDISCIPLINARY SCIENCE BUILDING
Customer: PARIC CORPORATION
Owner: WEBSTER UNIVERSITY
Location: WEBSTER GUOVES, MO 63119
Dwn: TLI Date: 07/19/2016 Ckd: LJ Date: 07/29/2016
Job No. A16013 BAT: DWG#: E10C

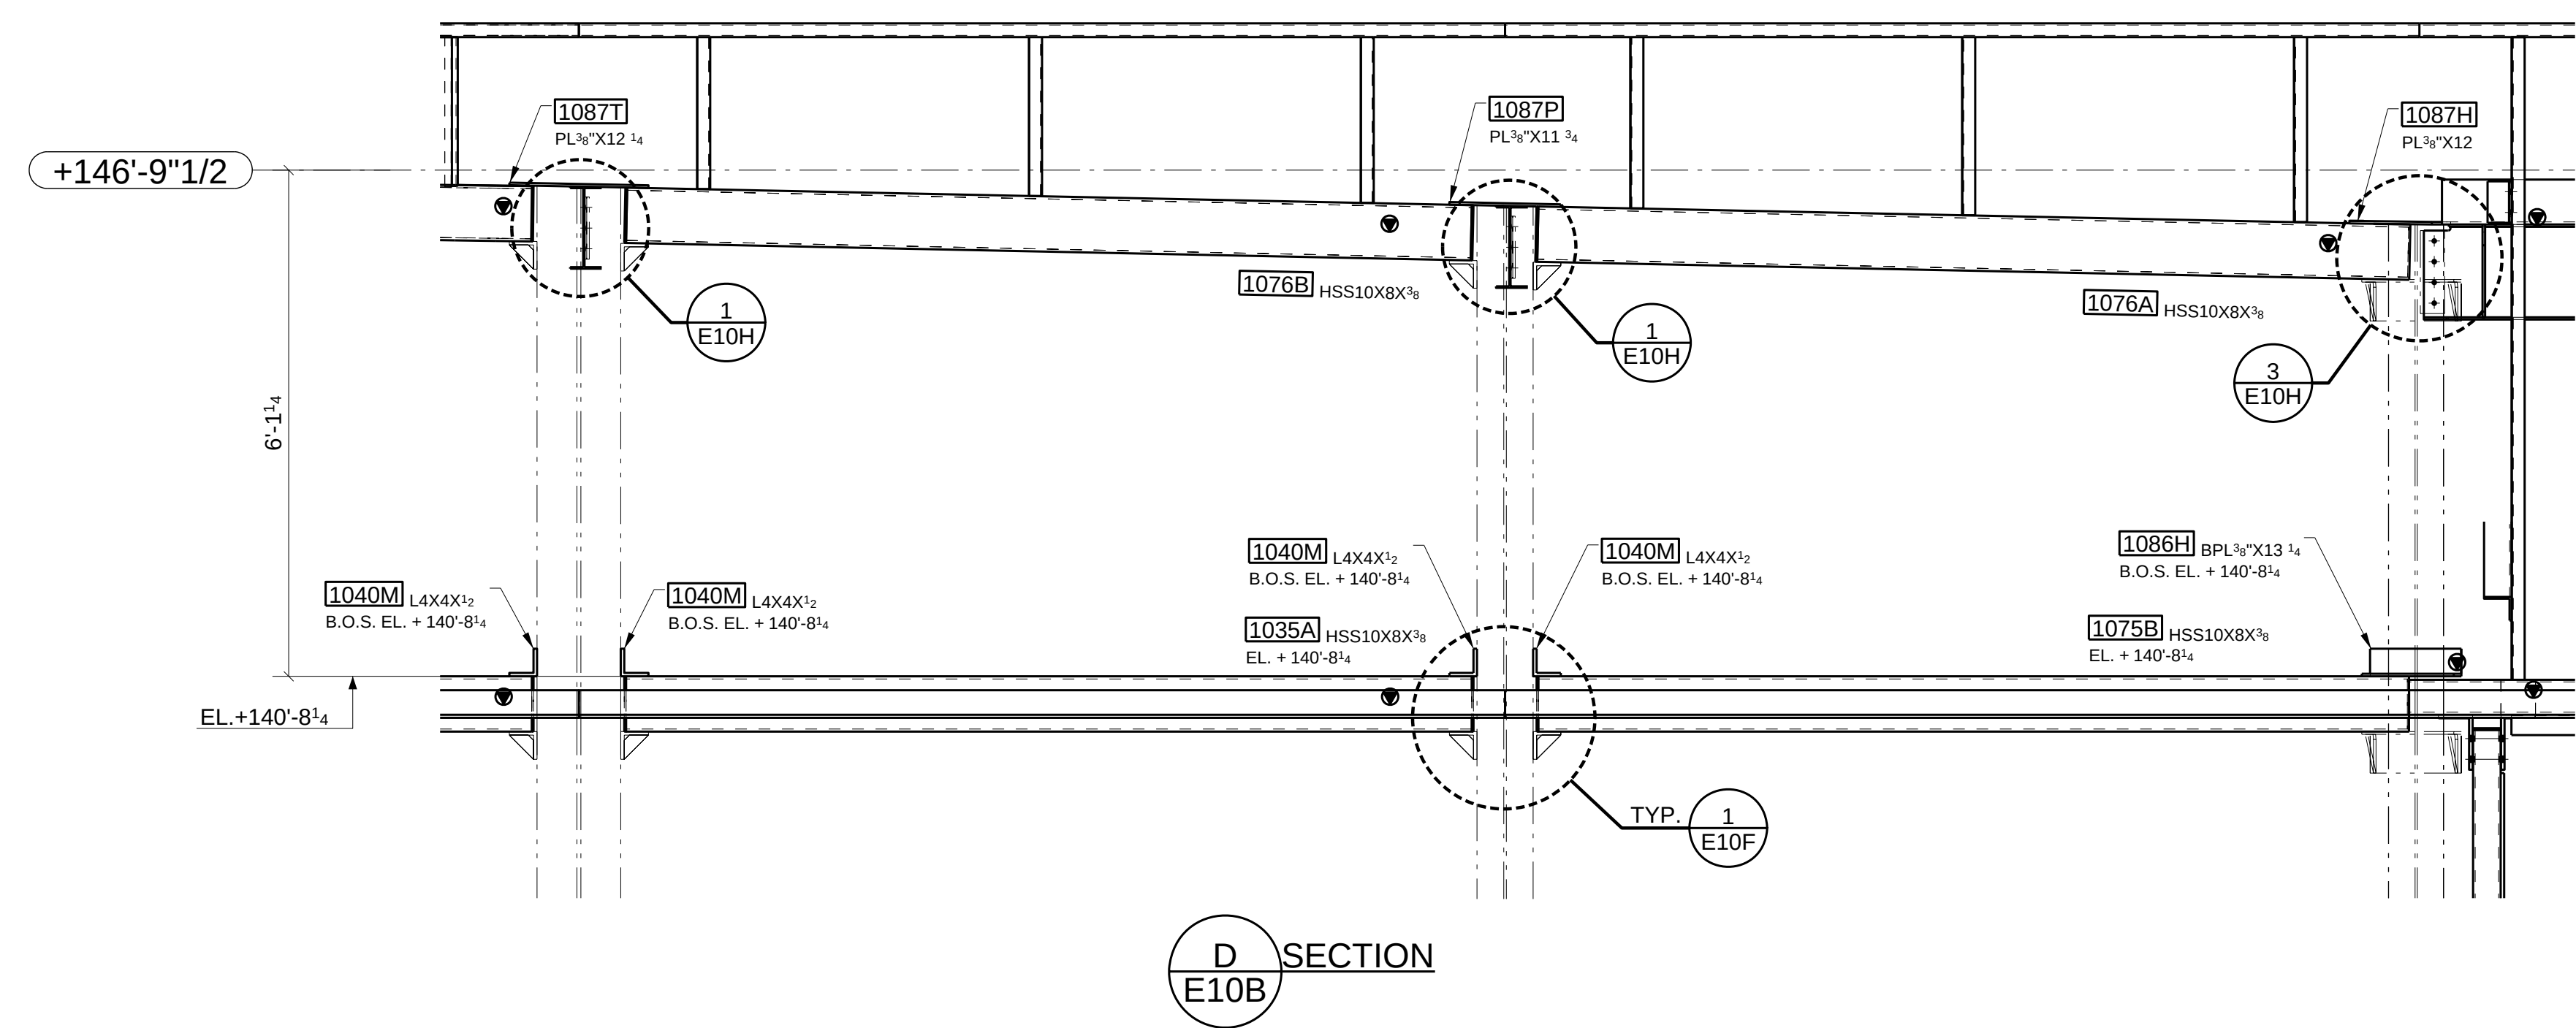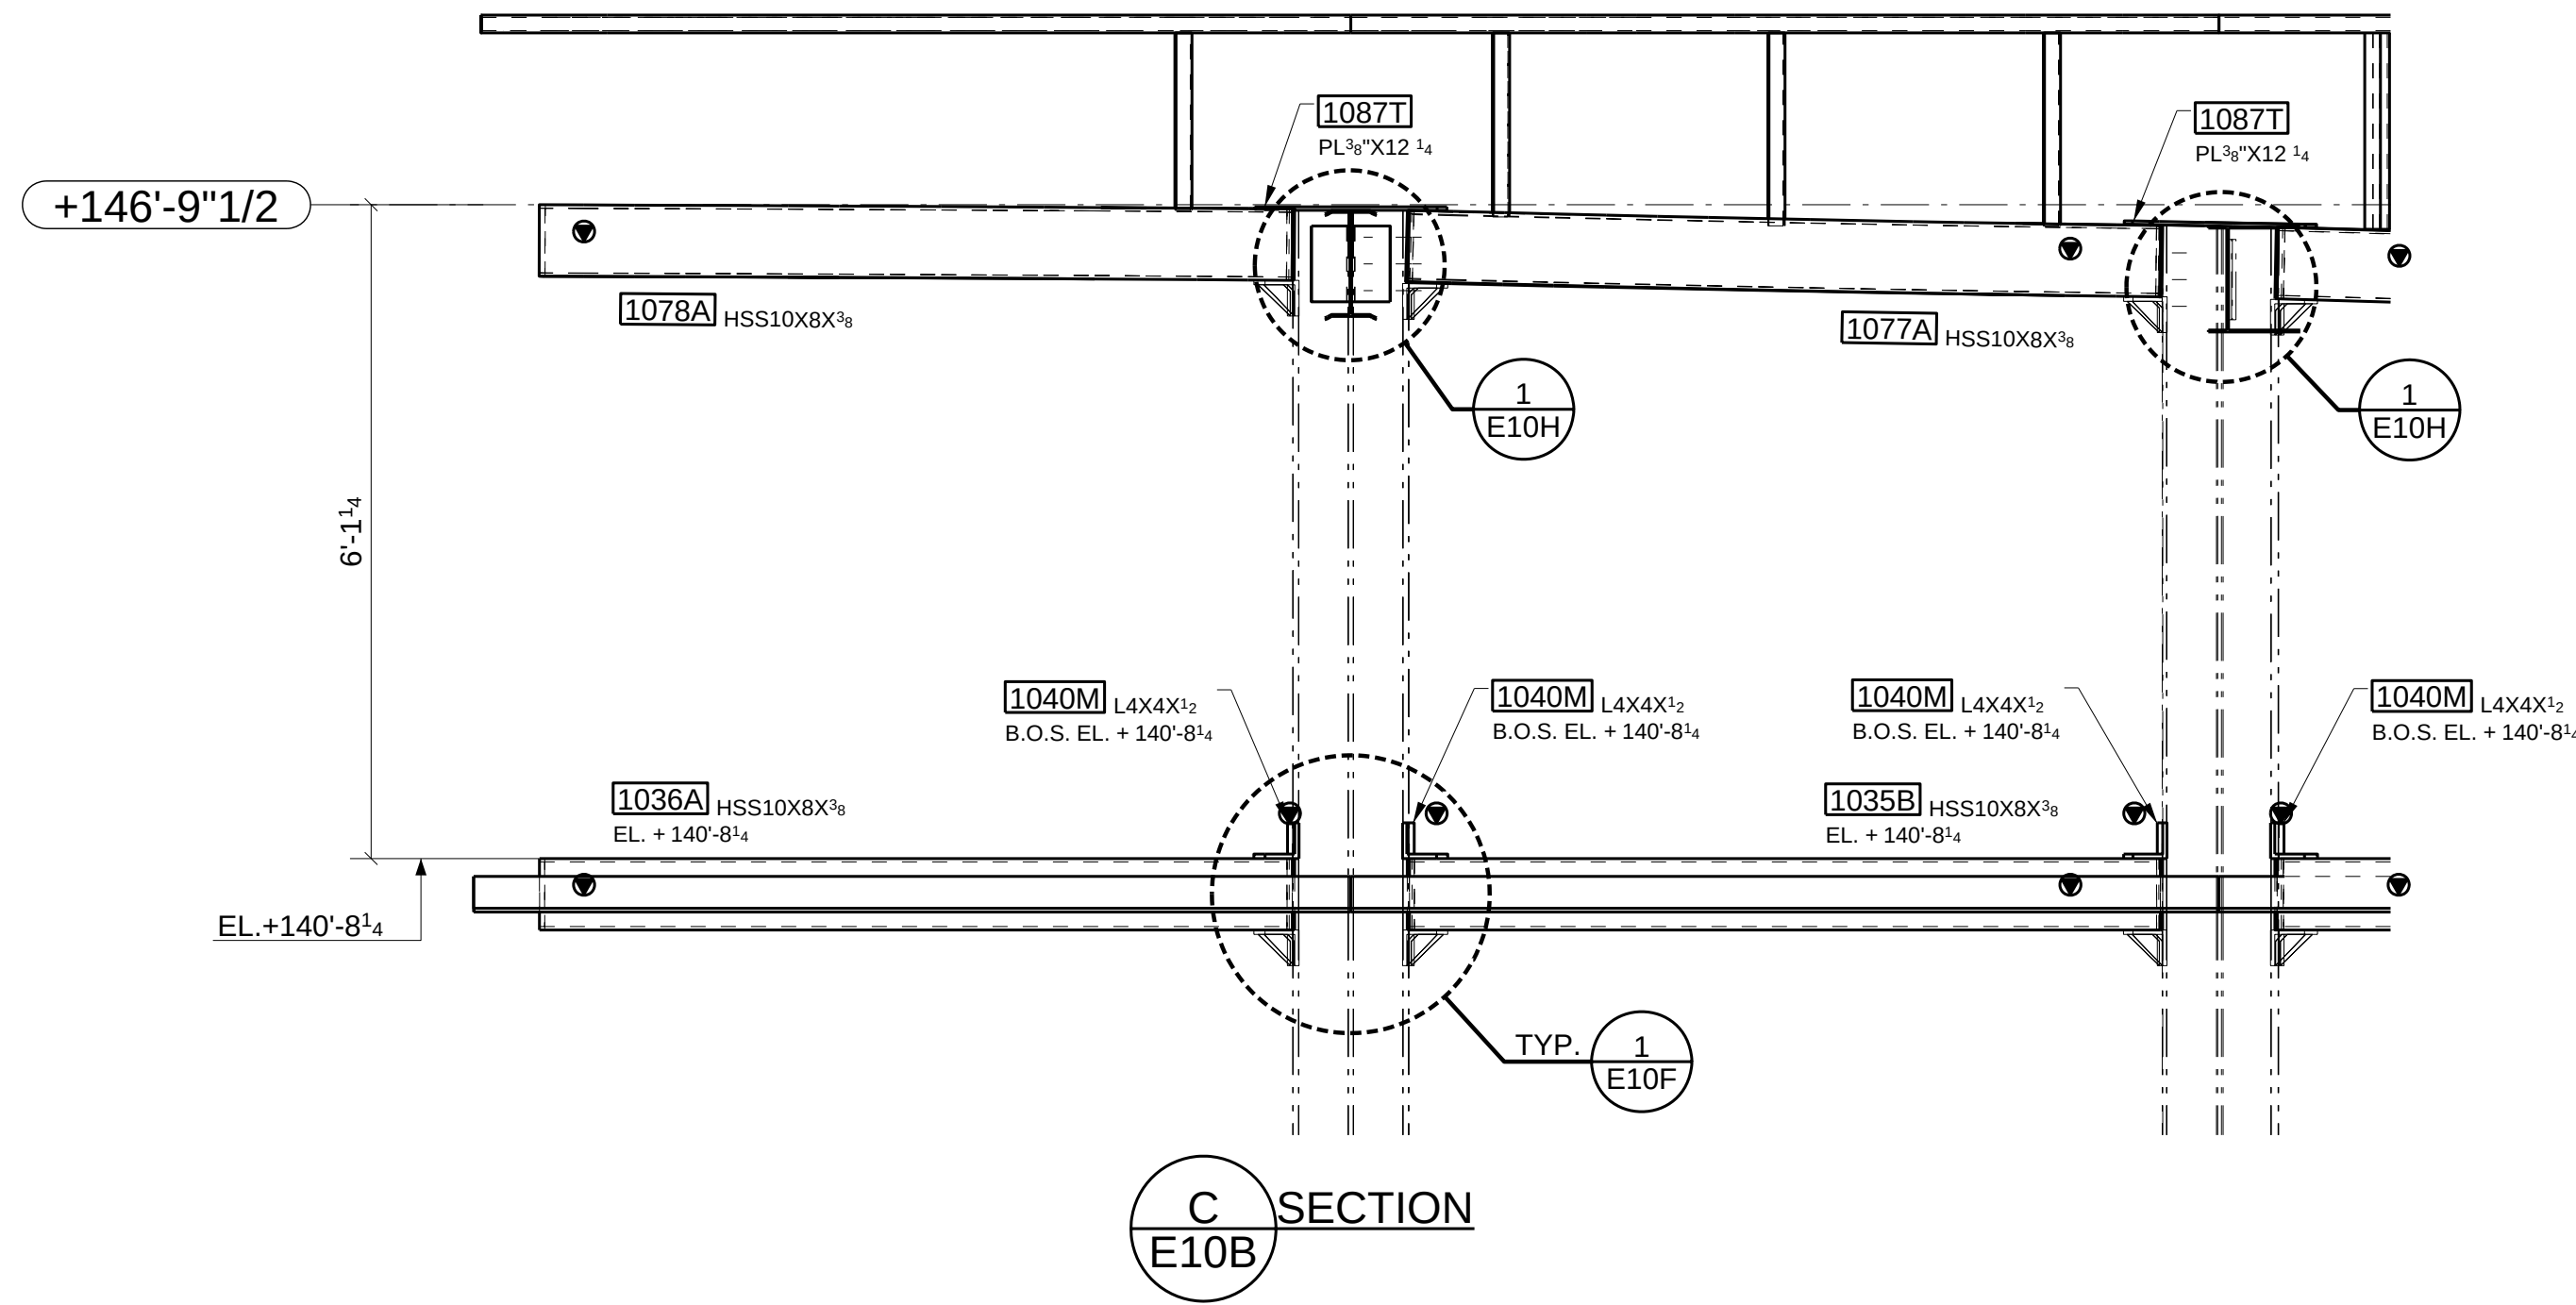

**FOR
APPROVAL**



ATLAS IRON WORKS
ST. LOUIS, MO.

Project: WEBSTER UNIVERSITY INTERDISCIPLINARY SCIENCE BUILDING
Customer: PARIC CORPORATION
Owner: WEBSTER UNIVERSITY
Location: WEBSTER GROVES, MO 63119
Dwn: TLJ Date: 07/19/2016 Ckd: LJ Date: 07/29/2016
Job No. A16013 BAT: DWG#: E10D




FOR APPROVAL


07/28/16

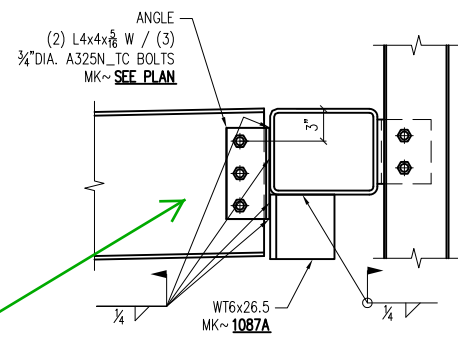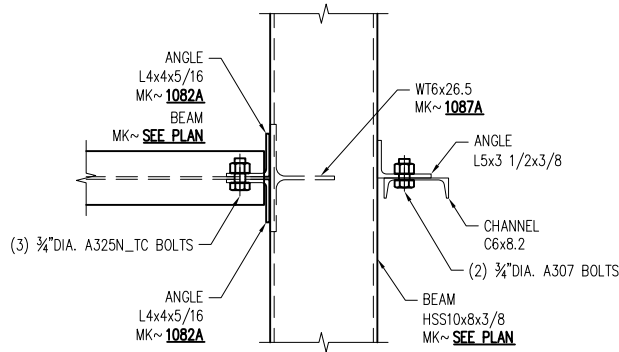


DETAIL - 1
REF: 8/S0303

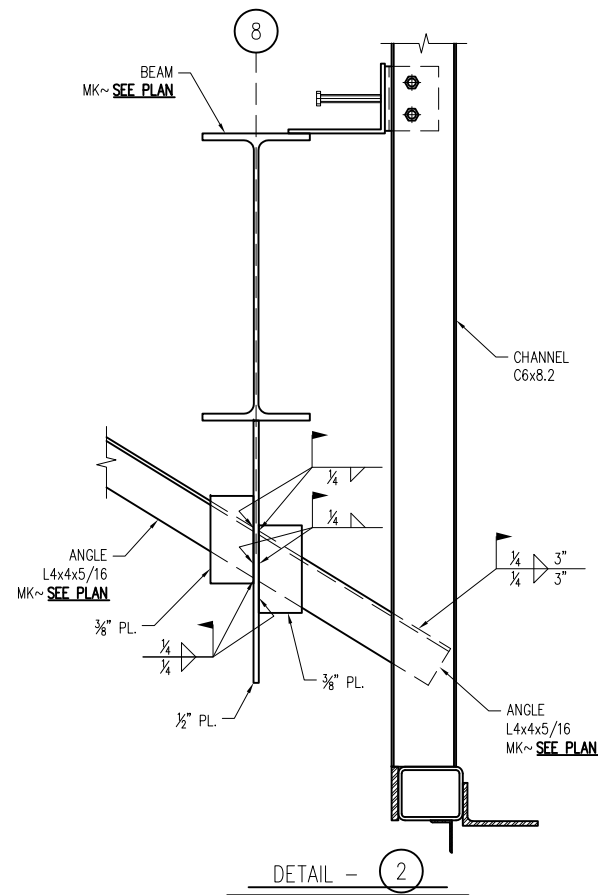

DETAIL - 2

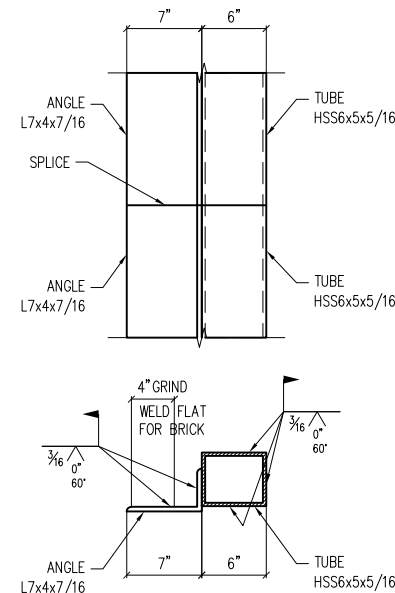

DETAIL - 3

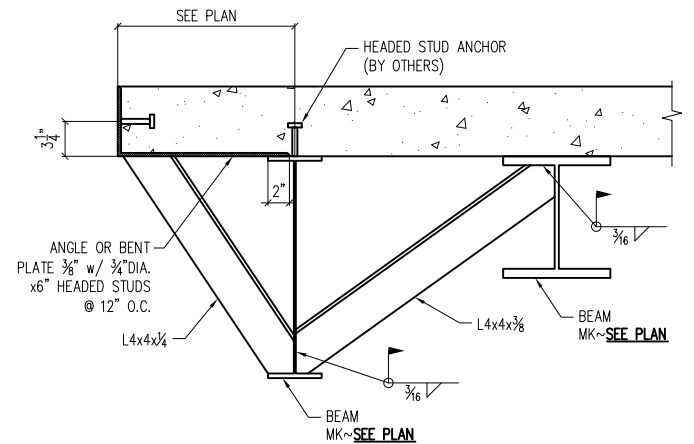


DETAIL - 4
REF: 18/S0301

SCHEDULE 1			
LOCATION		WELD LENGTH	
		L1	L2
GRID F.5/5-6	EL. +114'-9 1/2"	10"	
	EL. +130'-1 1/2"	10"	10"


SCHEDULE 2			
LOCATION		WELD LENGTH	
		L1	L2
GRID E-F/8	EL. +114'-9 1/2"	16"	
	EL. +130'-1 1/2"	14"	

SCHEDULE 3			
LOCATION		WELD LENGTH	
		L1	L2
GRID F.5/5-6	EL. +130'-1 1/2"	10"	
	EL. +146'-9 1/2"	14"	


SCHEDULE 4			
LOCATION		WELD LENGTH	
		L1	L2
GRID F.5/5-6	EL. +130'-1 1/2"	10"	
	EL. +146'-9 1/2"	14"	

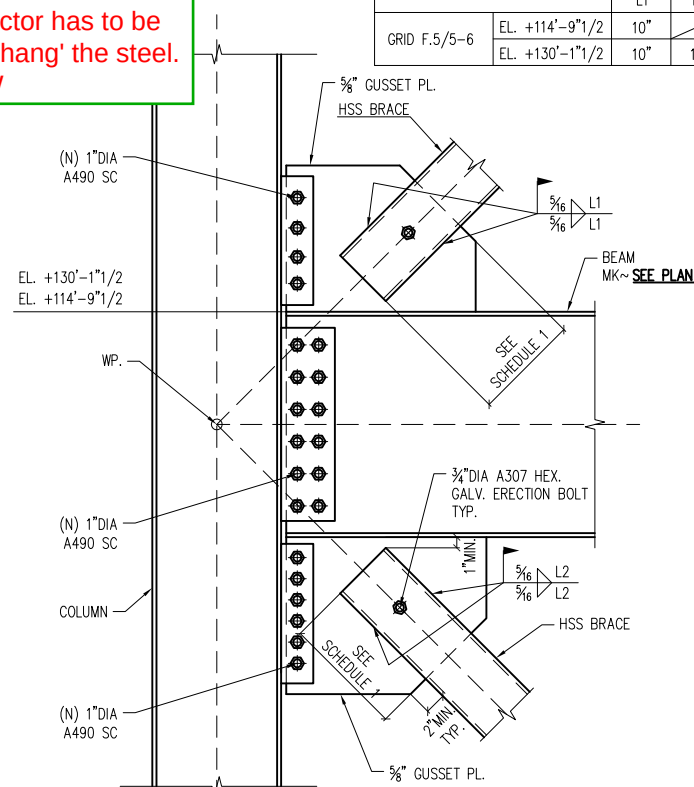


DETAIL - 5
REF: 4/S0304

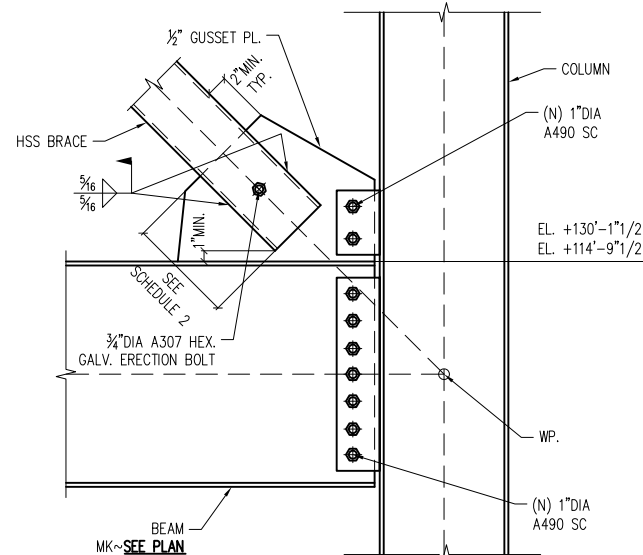

DETAIL - 6
REF: 3/S0304

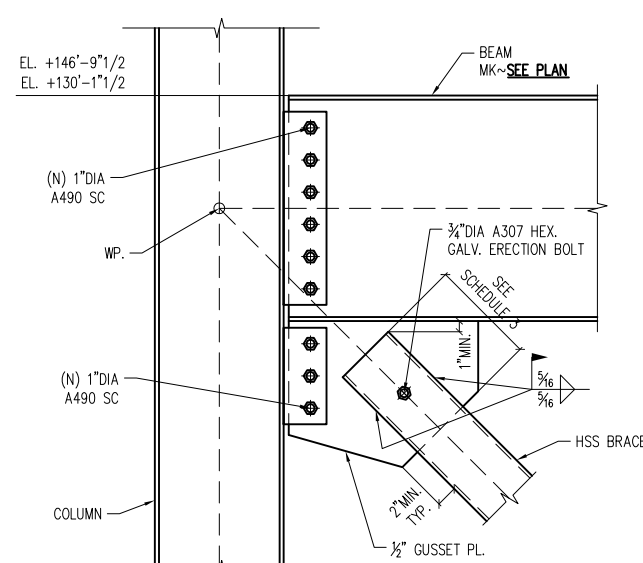

DETAIL - 7
REF: 2/S0304

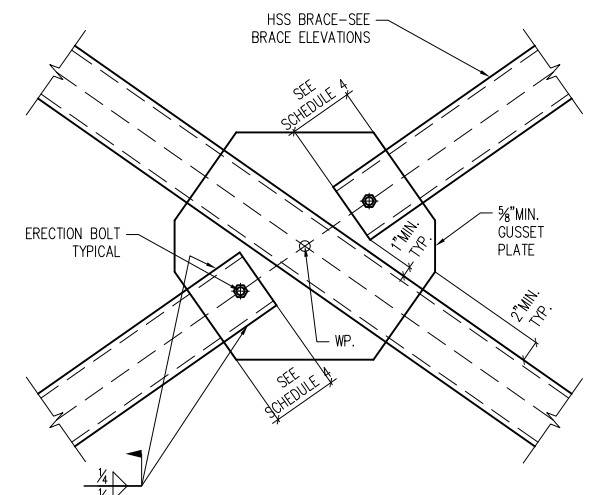

DETAIL - 8
REF: 5/S0304






**FOR
APPROVAL**

ATLAS IRON WORKS
ST. LOUIS, MO.

Project: WEBSTER UNIVERSITY INTERDISCIPLINARY SCIENCE BUILDING
Customer: PARIC CORPORATION
Owner: WEBSTER UNIVERSITY
Location: WEBSTER, GUOVES, MO 63119
Dwn: TLI Date: 07/28/16 Ckd: LJ Date: 07/28/16
Job No. A16013 BAT: DWG#: E10E

FOR APPROVAL

07-28-16

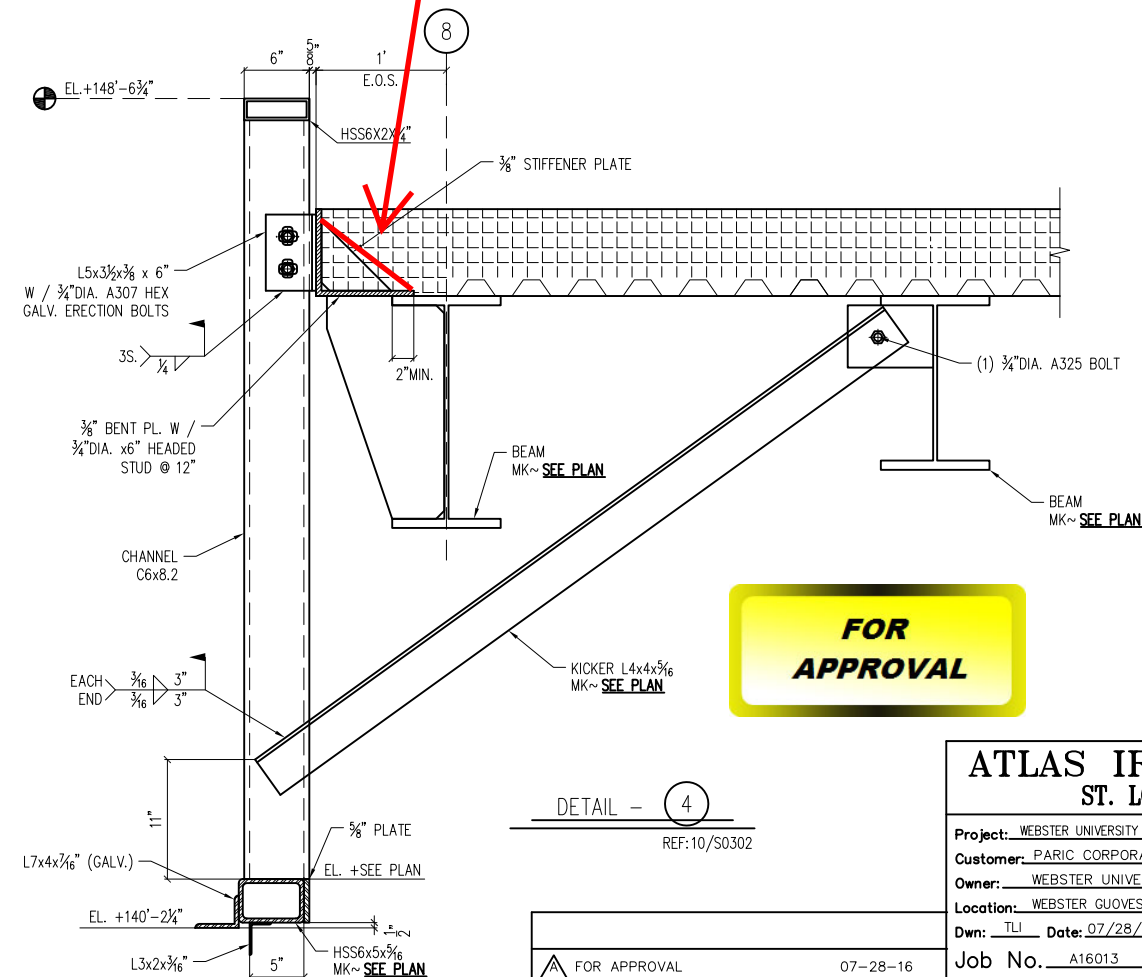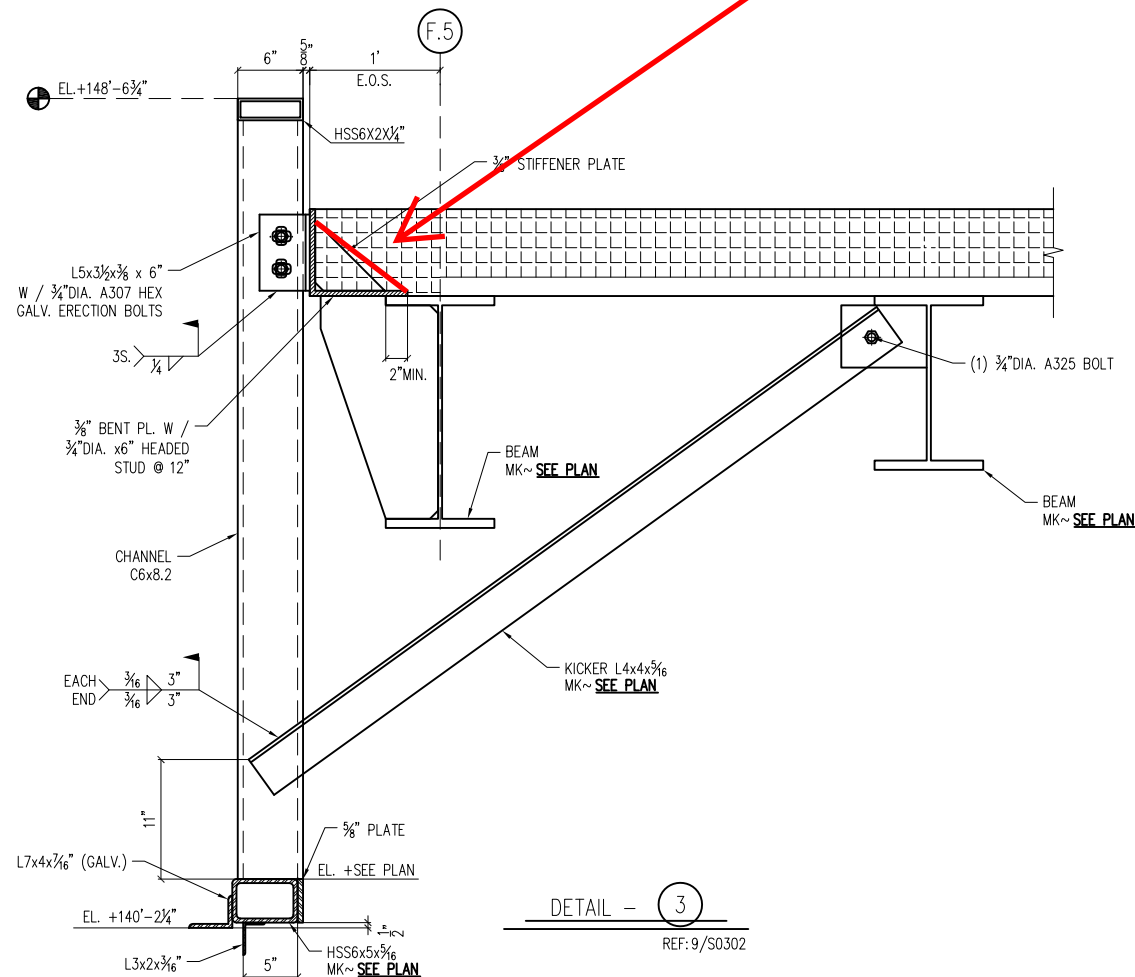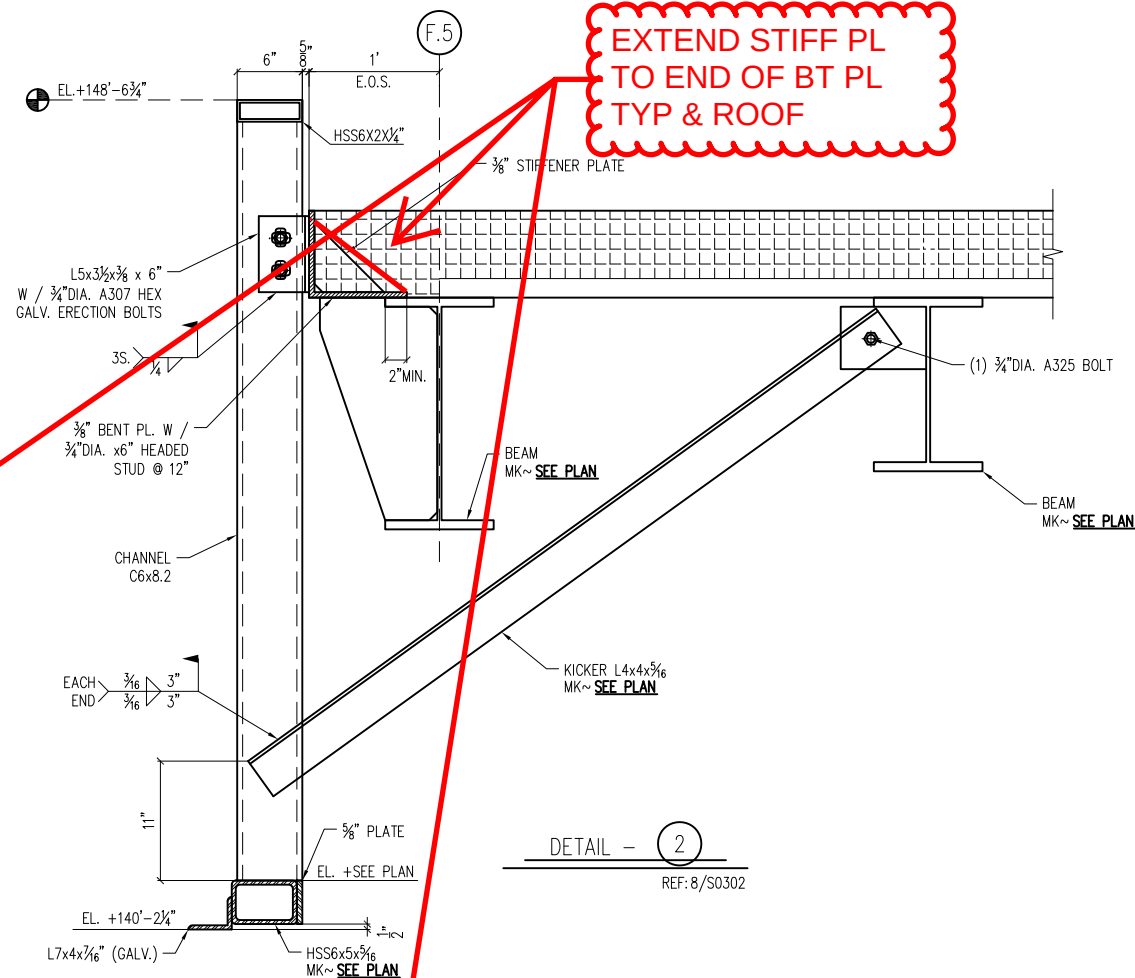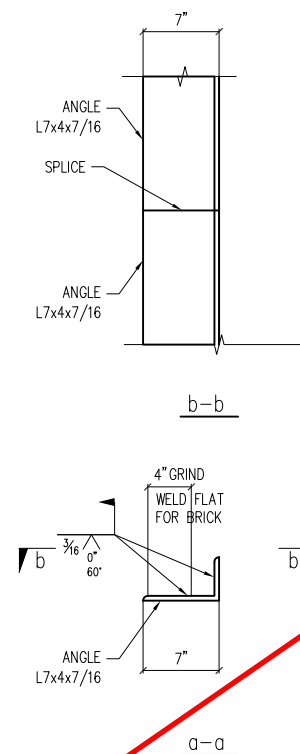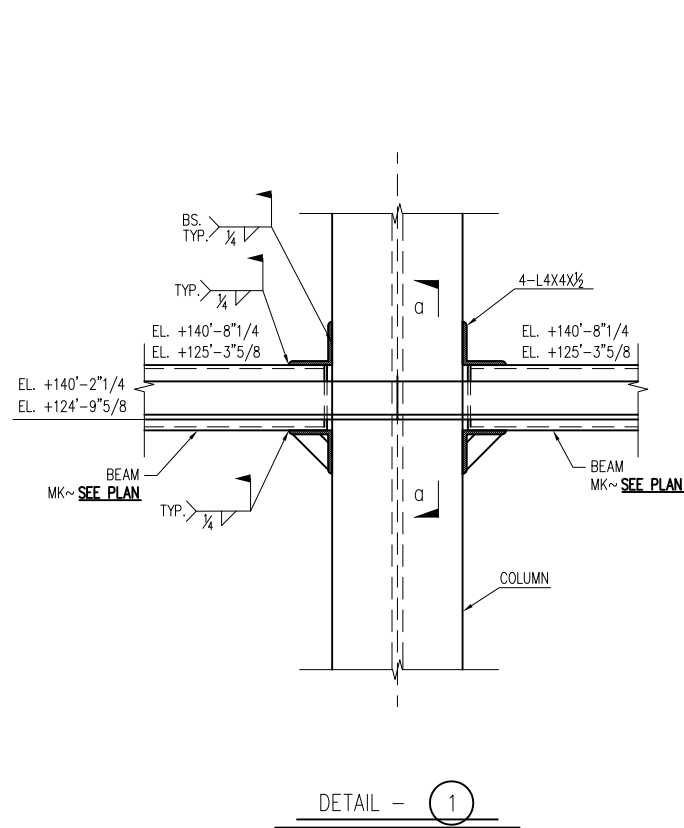










**FOR
APPROVAL**


ATLAS IRON WORKS **ST. LOUIS, MO.**

Project: WEBSTER UNIVERSITY INTERDISCIPLINARY SCIENCE BUILDING
Customer: PARIC CORPORATION
Owner: WEBSTER UNIVERSITY
Location: WEBSTER GROVES, MO. 63119
Dwn: TLI Date: 07/28/16 Ckd: Date: 07/28/16
Job No. A16013 BAT: DWG#: E10F


FOR APPROVAL

07-28-16

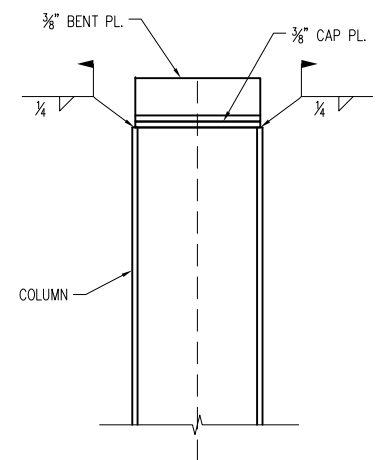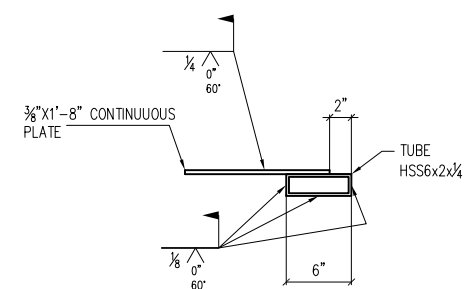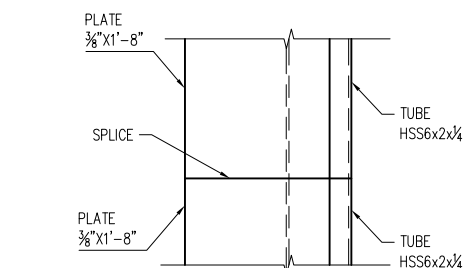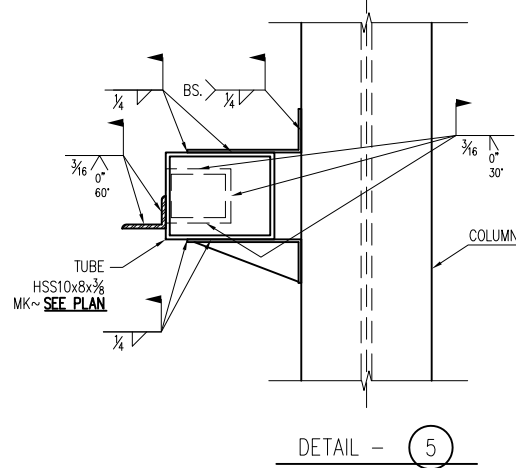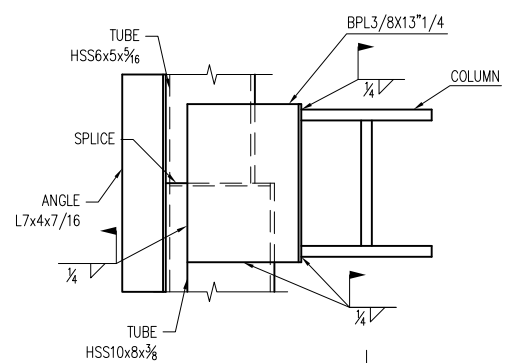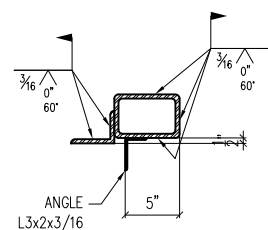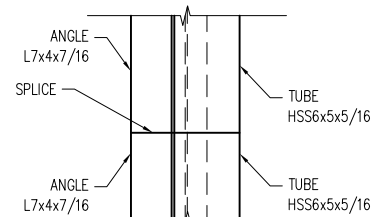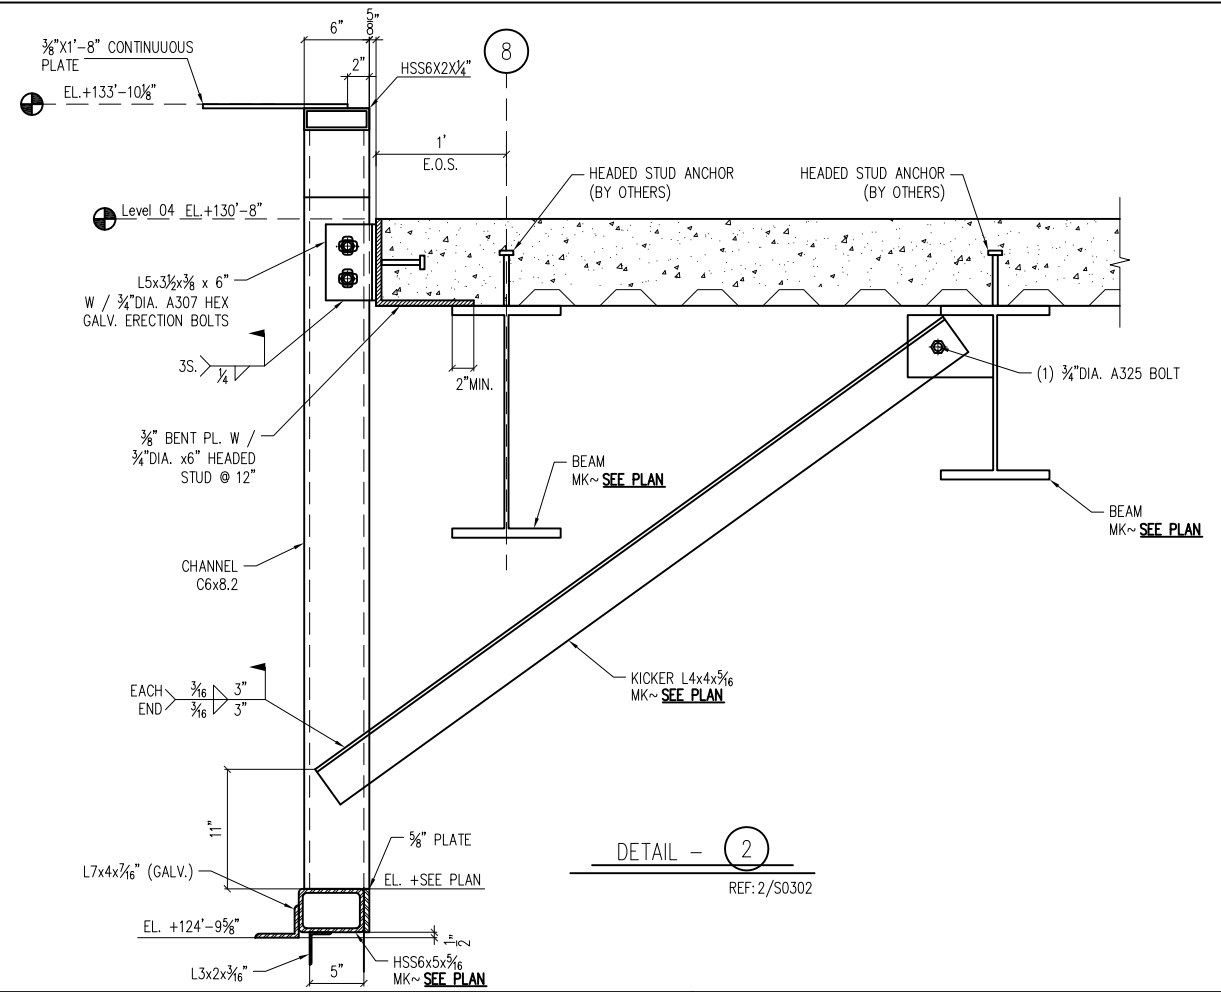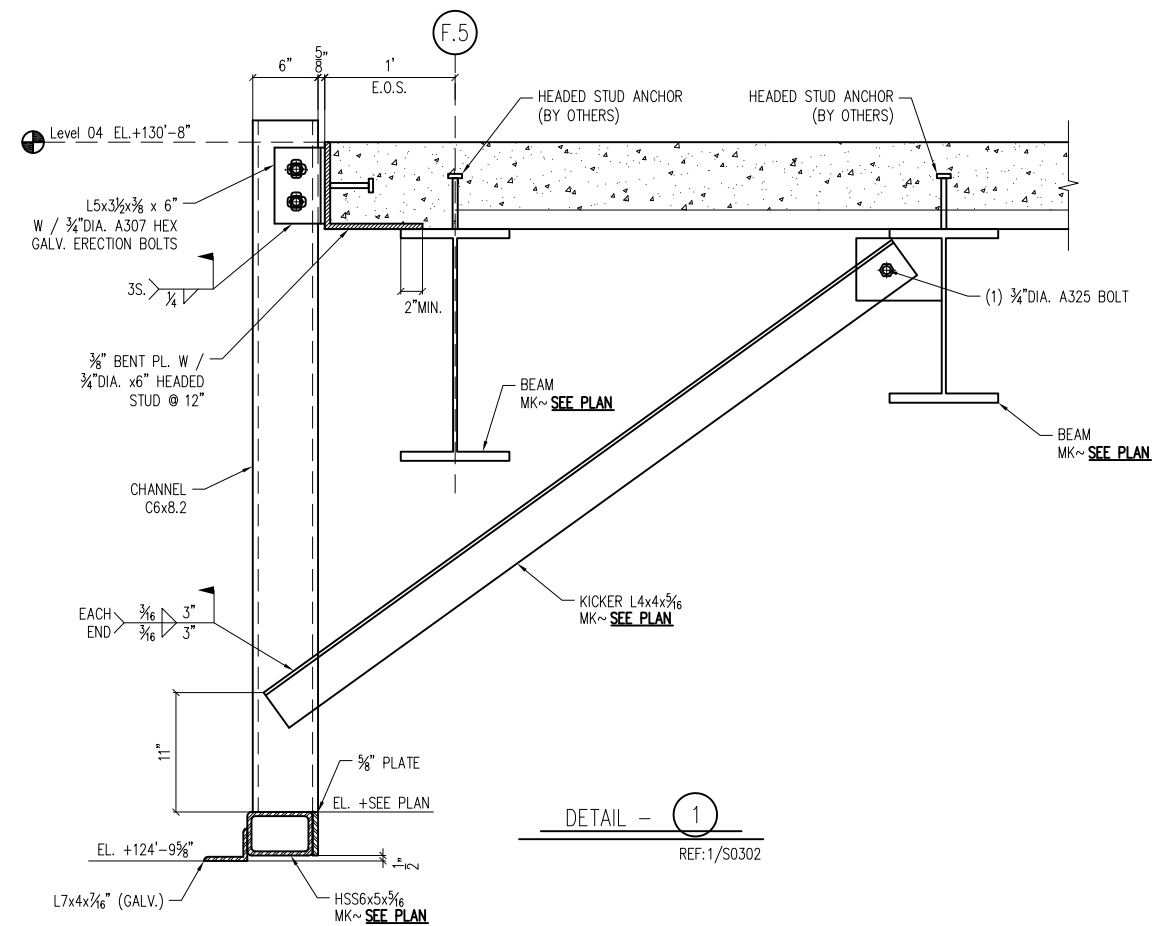


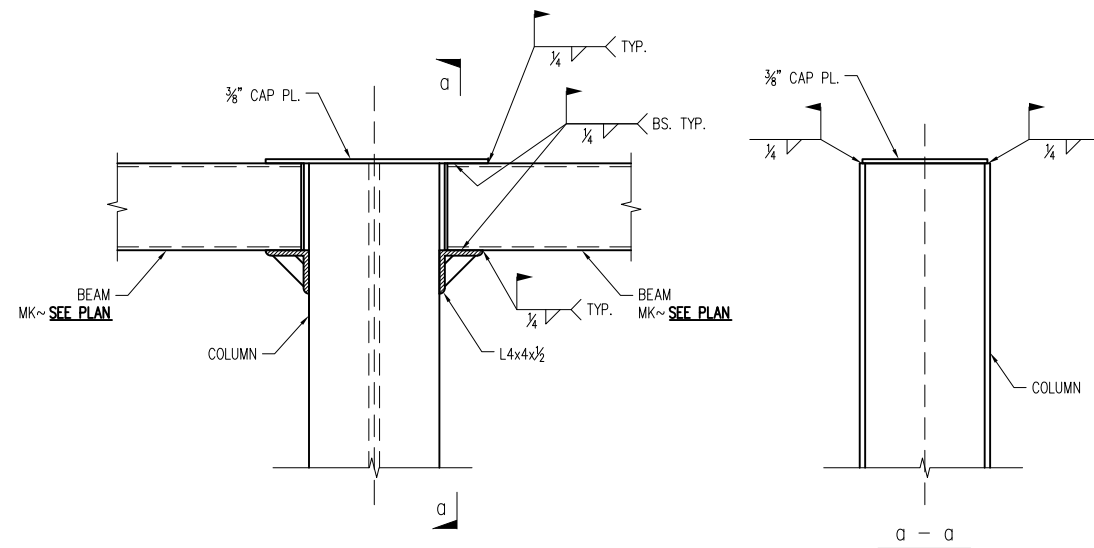


DETAIL - 1

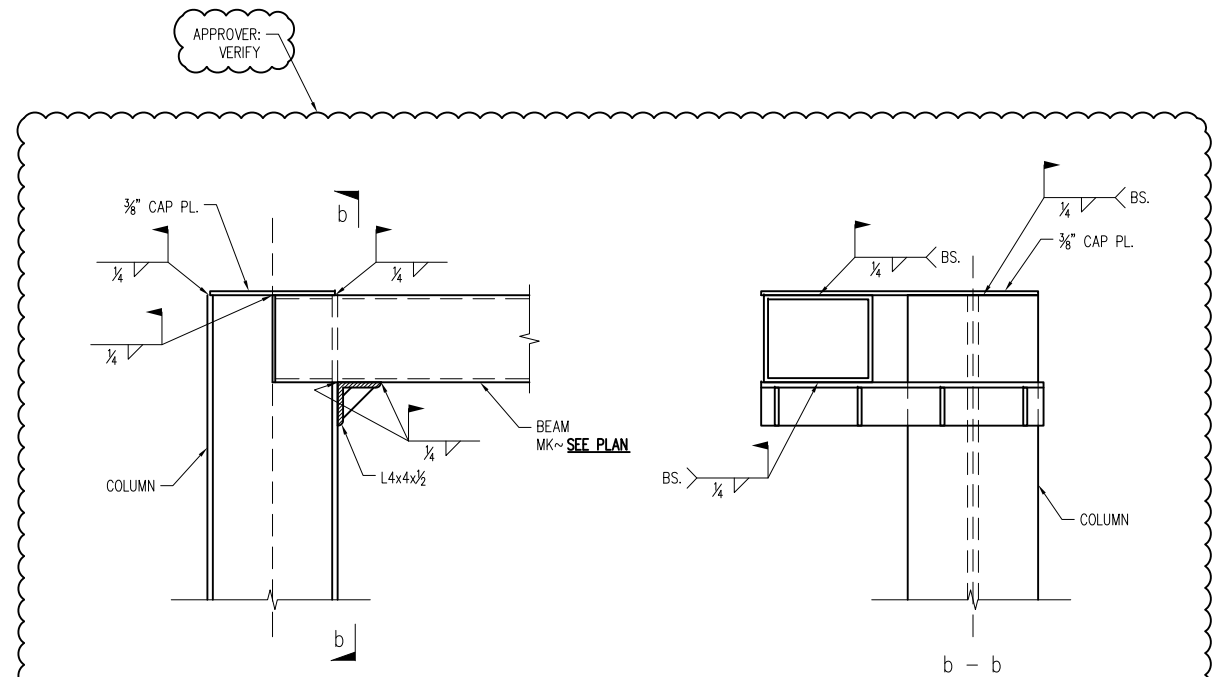


DETAIL - 2

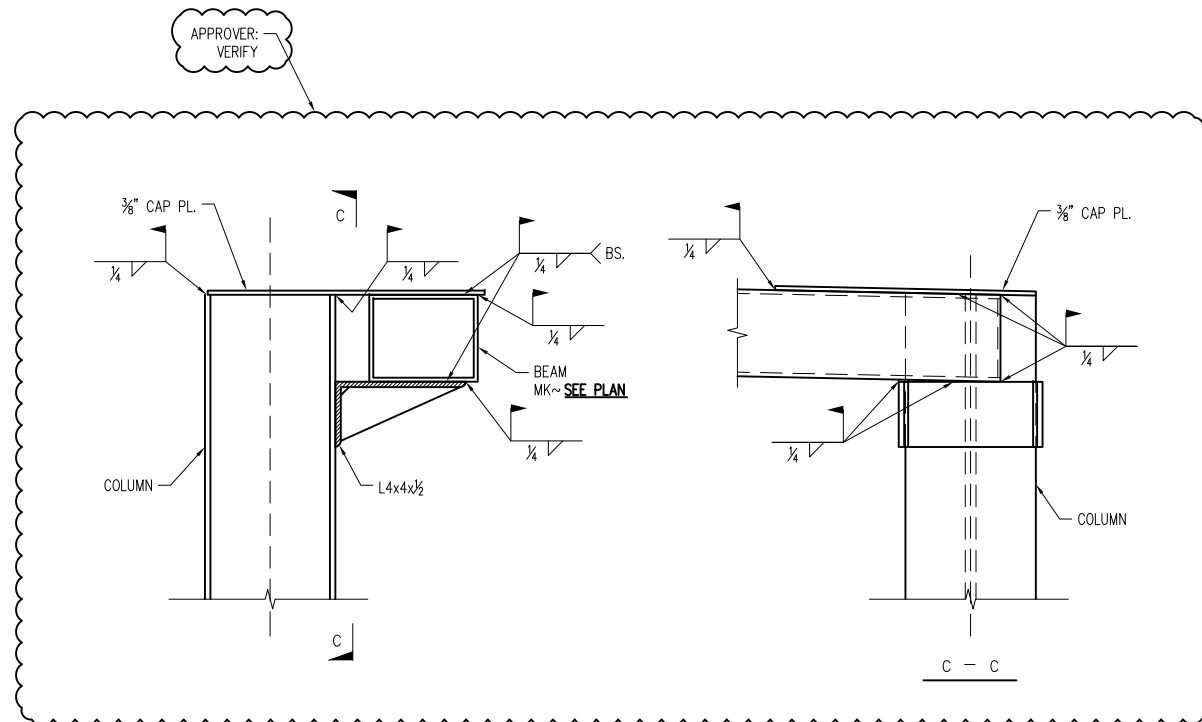

DETAIL - 3

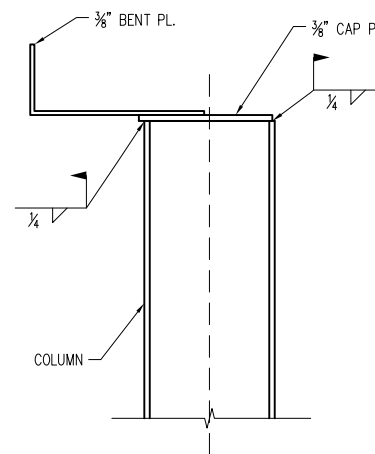

DETAIL - 4

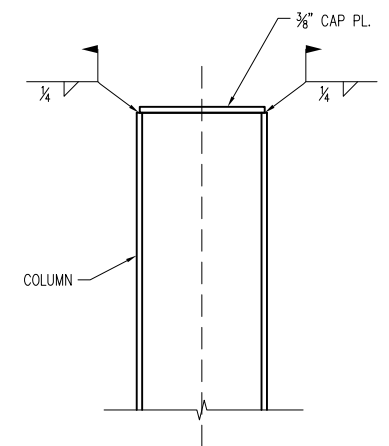

DETAIL - 5


**FOR
APPROVAL**

**ATLAS IRON WORKS
ST. LOUIS, MO.**

Project: WEBSTER UNIVERSITY INTERDISCIPLINARY SCIENCE BUILDING
Customer: PARIC CORPORATION
Owner: WEBSTER UNIVERSITY
Location: WEBSTER GROVES, MO 63119
Dwn: TLI Date: 07/28/16 Ckd: LJ Date: 07/28/16
Job No. A16013 BAT: DWG#: E10H

FOR APPROVAL

07-28-16

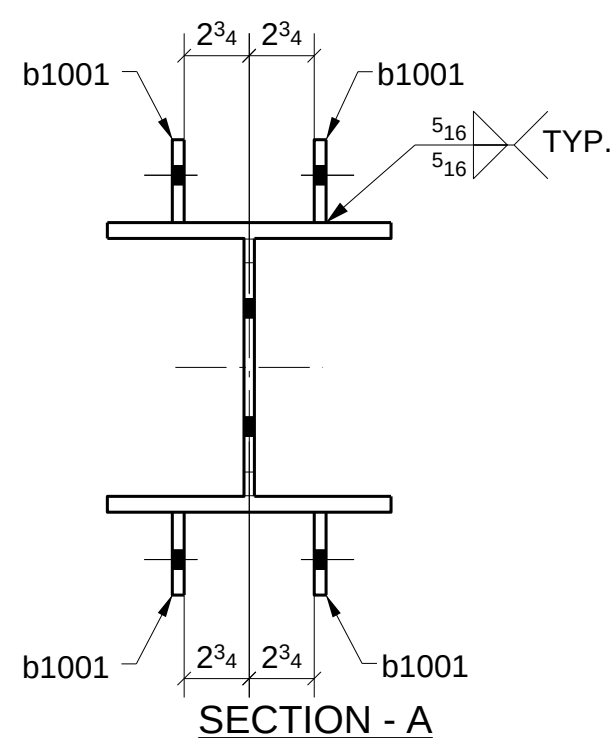


	FOR APPROVAL		07/28/16
Sequence: _____	10	Ref. E-Plans: _____	-
Material: _____	A992 U.N.O.	Edge Dist.: _____	1 1/2" U.N.O.
Holes: _____	13/16" DIA.	Bolts: _____	NOTED
Cleaning: _____	NONE		
Paint: _____	NO		
DFT: _____	COLOR: _____		

SHOP BOLT IN SLOTTED HOLE
NEED "HAND TIGHTEN"

MATERIAL LIST

QTY	MARK	DESCRIPTION	LENGTH	MATERIAL	NOTES
1	1007A	W27X84	30'-4 1/8"	A992	
2	b1007	L5X3-1/2X3/8	0'-6"	A36	
7	c1007	L5X3-1/2X3/8	0'-6"	A36	
1	e1007	BPL 3/8"X15 1/2"	30'-4 1/8"	A36	
1	f1007	PL 1/2"X19 15/16"	4'-8 1/4"	A572-GR 50	
1	g1007	PL 1/2"X20 7/8"	4'-6 3/4"	A572-GR 50	
6	h1007	L4X4X5/16	1'-2 1/2"	A36	
3		3/4" DIA. W/N&W	0'-2 1/4"	A325N_TC	
15		3/4" DIA. W/N&W	0'-2"	A325N_TC	
30		3/4" STUD	0'-6"		

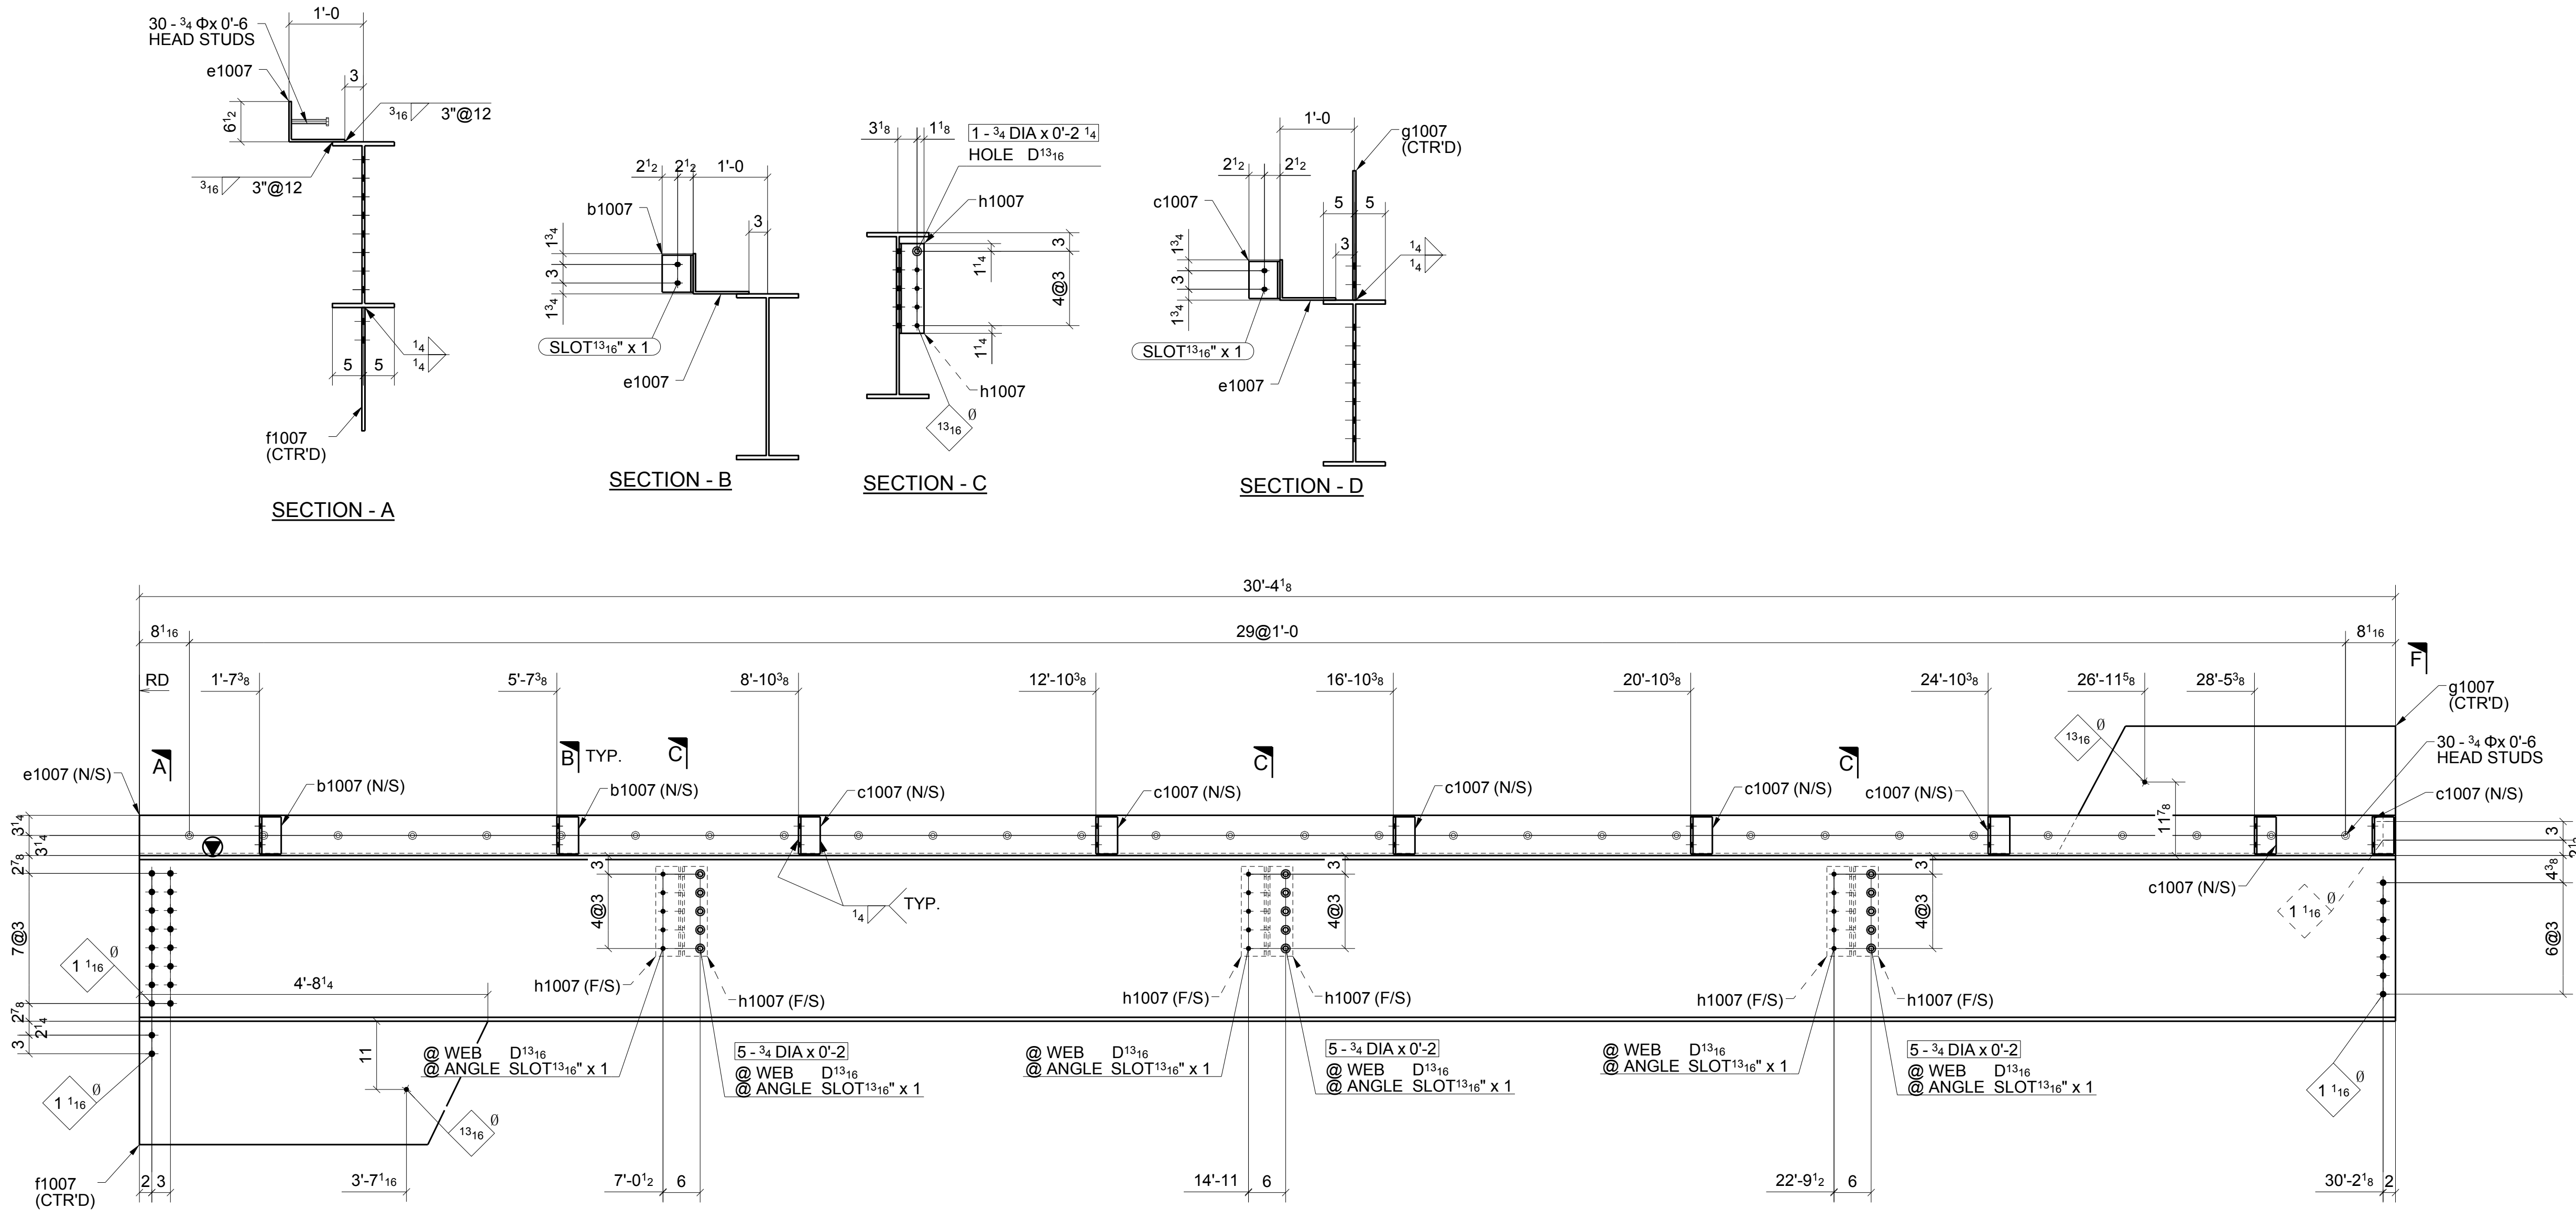

ONE - BEAM ~ 1007A

LOCATION: ONE @ 8/E-F (REF: E10A)


SHOP BOLT IN SLOTTED HOLE
NEED "HAND TIGHTEN"

FOR APPROVAL		07/28/16
Sequence: 10	Ref. E-Plans: -	
Material: A992 U.N.O.	Edge Dist: 1 1/2"	U.N.O.
Holes: 13/16"DIA.	Bolts: NOTED	
Cleaning: NONE		
Paint: NO		
DFT: _____	COLOR: _____	

ATLAS IRON WORKS ST. LOUIS, MO.	
Project: WEBSTER UNIVERSITY INTERDISCIPLINARY SCIENCE BUILDING	
Customer: PARIC CORPORATION	
Owner: WEBSTER UNIVERSITY	
Location: WEBSTER GUOVES.MO 63119	
Dwn: ZZ Date: 07/28/2016 Ckd: LJ Date: 07/28/2016	
Job No. A16013	BAT: _____ DWG#: 1007

MATERIAL LIST

QTY	MARK	DESCRIPTION	LENGTH	MATERIAL	NOTES
1	1009A	W24X55	30'-11 9/16"	A992	
1	b1009	PL 3/8"X17 1/16"	3'-11 1/2"	A36	
1	c1009	BPL 3/8"X6 1/8"	4'-0 1/16"	A36	
1	d1009	BPL 3/8"X17 3/4"	26'-6 5/16"	A36	
2	e1009	L4X4X5/16	1'-8 1/2"	A36	
2	f1009	L4X4X5/16	1'-8 1/2"	A36	
1	g1009	L4X4X1/4	2'-3 5/16"	A36	
6	h1007	L4X4X5/16	1'-2 1/2"	A36	
1	h1009	L4X4X1/4	2'-1 7/16"	A36	
3		3/4" DIA. W/N&W	0'-2 1/4"	A325N TC	
14		3/4" DIA. W/N&W	0'-2 1/4"	A325N TC	
15		3/4" DIA. W/N&W	0'-2"	A325N TC	
27		3/4" STUD	0'-6"		
4		3/4" STUD	0'-6"		

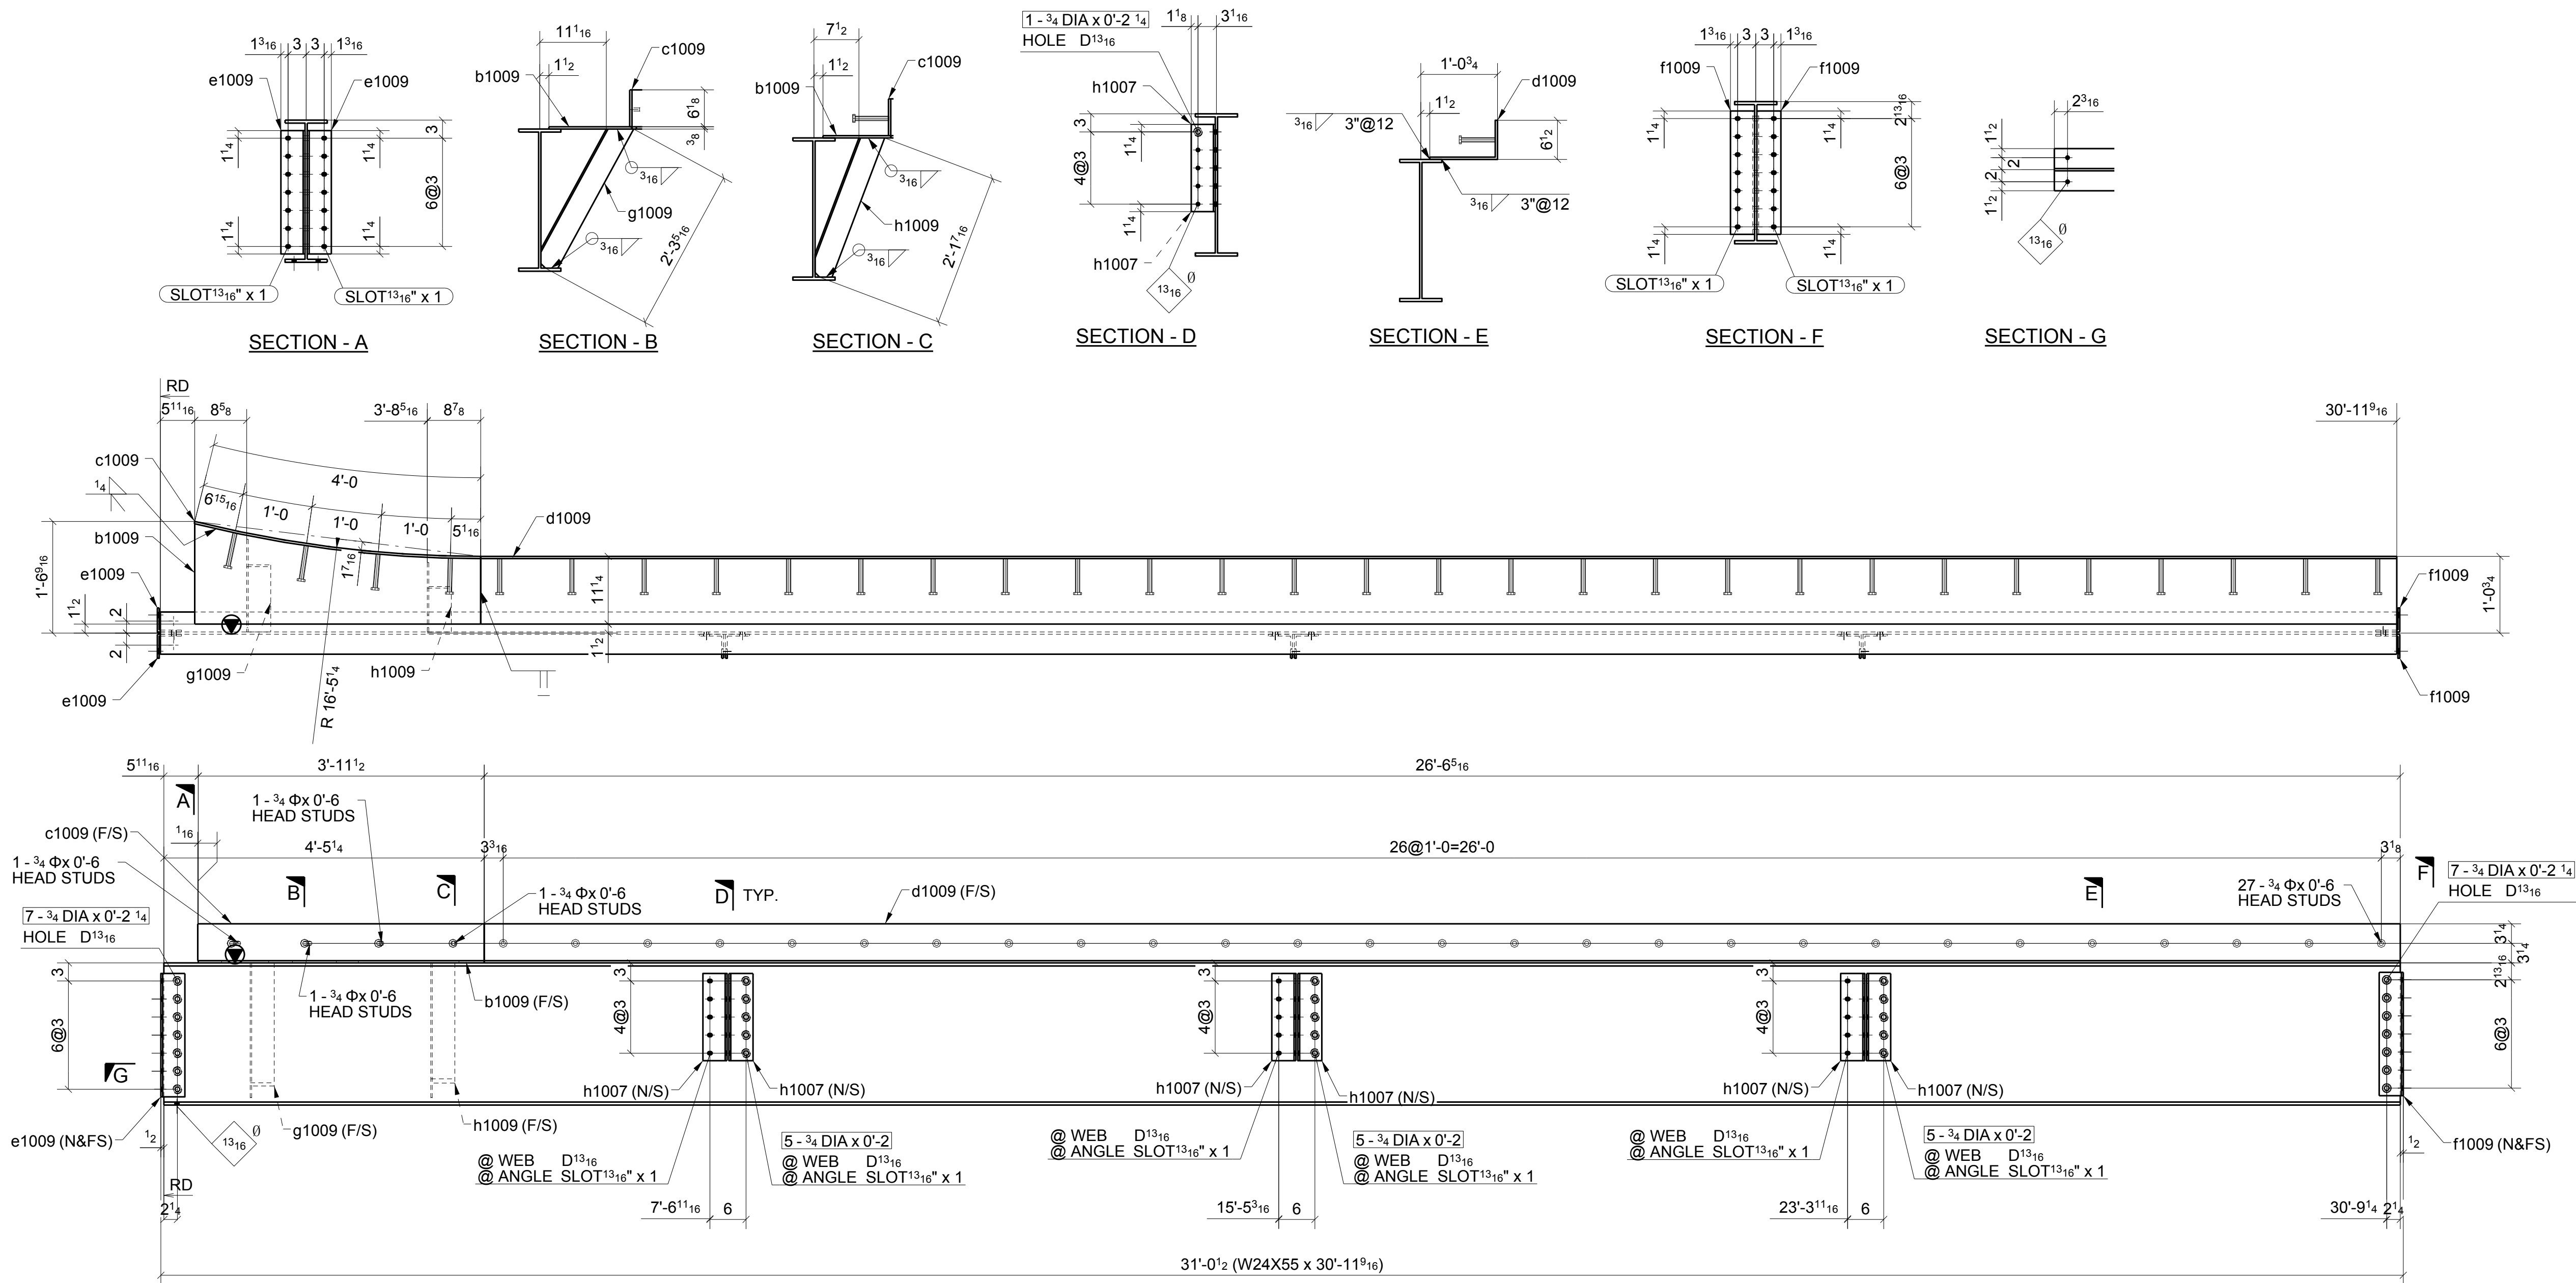

ONE - BEAM ~ 1009A

LOCATION: ONE @ 5/D-E (REF: E10A)

SHOP BOLT IN SLOTTED HOLE
NEED "HAND TIGHTEN"

FOR APPROVAL		07/28/16
Sequence: 10	Ref. E-Plans: -	
Material: A992 U.N.O.	Edge Dist: 1 1/2" U.N.O.	
Holes: 13/16"DIA.	Bolls: NOTED	
Cleaning: NONE		
Paint: NO		
DFT: _____	COLOR: _____	

ATLAS IRON WORKS ST. LOUIS, MO.	
Project: WEBSTER UNIVERSITY INTERDISCIPLINARY SCIENCE BUILDING	
Customer: PARIC CORPORATION	
Owner: WEBSTER UNIVERSITY	
Location: WEBSTER GUOVES.MO 63119	
Dwn: ZZ Date: 07/26/2016 Ckd: LJ Date: 07/26/2016	
Job No. A16013 BAT: _____ DWG#: 1009	



***FOR
APPROVAL***

A	FOR APPROVAL		07/28/16
Sequence:	10	Ref. E-Plans:	--
Material:	A992	U.N.O.	Edge Dist.: 1 1/2" U.N.O.
Holes:	13/16" DIA.	Bolts:	NOTED
Cleaning:	NONE		
Paint:	NO		
DFT:		COLOR:	

[illegible]





	FOR APPROVAL		07/28/16
	Sequence: 10	Ref. E-Plans: --	
Material: A992	U.N.O.	Edge Dist.: 1 1/2"	U.N.O.
Holes: 13/16"DIA.	Bolts:	NOTED	
Clearing: NONE			
Paint: NO			
DFT: _____	COLOR: _____		

Romac By: _____	Checked By: _____
Beamline By: _____	Checked By: _____

Project: WEBSTER UNIVERSITY INTERDISCIPLINARY SCIENCE BUILDING
 Customer: PARIC CORPORATION
 Owner: WEBSTER UNIVERSITY
 Location: WEBSTER GUOVES,MO 63119
 Dwn: ZZ Date: 07/26/2016 Ckd: L.J Date: 07/26/2016
 Job No. A16013 BAT: DWG#: 1011

MATERIAL LIST

QTY	MARK	DESCRIPTION	LENGTH	MATERIAL	NOTES
1	1012A	W24X55	30'-4 5/16"	A992	
6	e1010	L4X4X5/16	1'-2 1/2"	A36	
4	f1009	L4X4X5/16	1'-8 1/2"	A36	
6	f1010	L4X4X5/16	0'-5 1/2"	A36	
3		3/4" DIA. W/N&W	0'-2"	A325N TC	
3		3/4" DIA. W/N&W	0'-2 1/4"	A325N TC	
6		3/4" DIA. W/N&W	0'-2 1/4"	A325N TC	
9		3/4" DIA. W/N&W	0'-2"	A325N TC	
14		3/4" DIA. W/N&W	0'-2 1/4"	A325N TC	

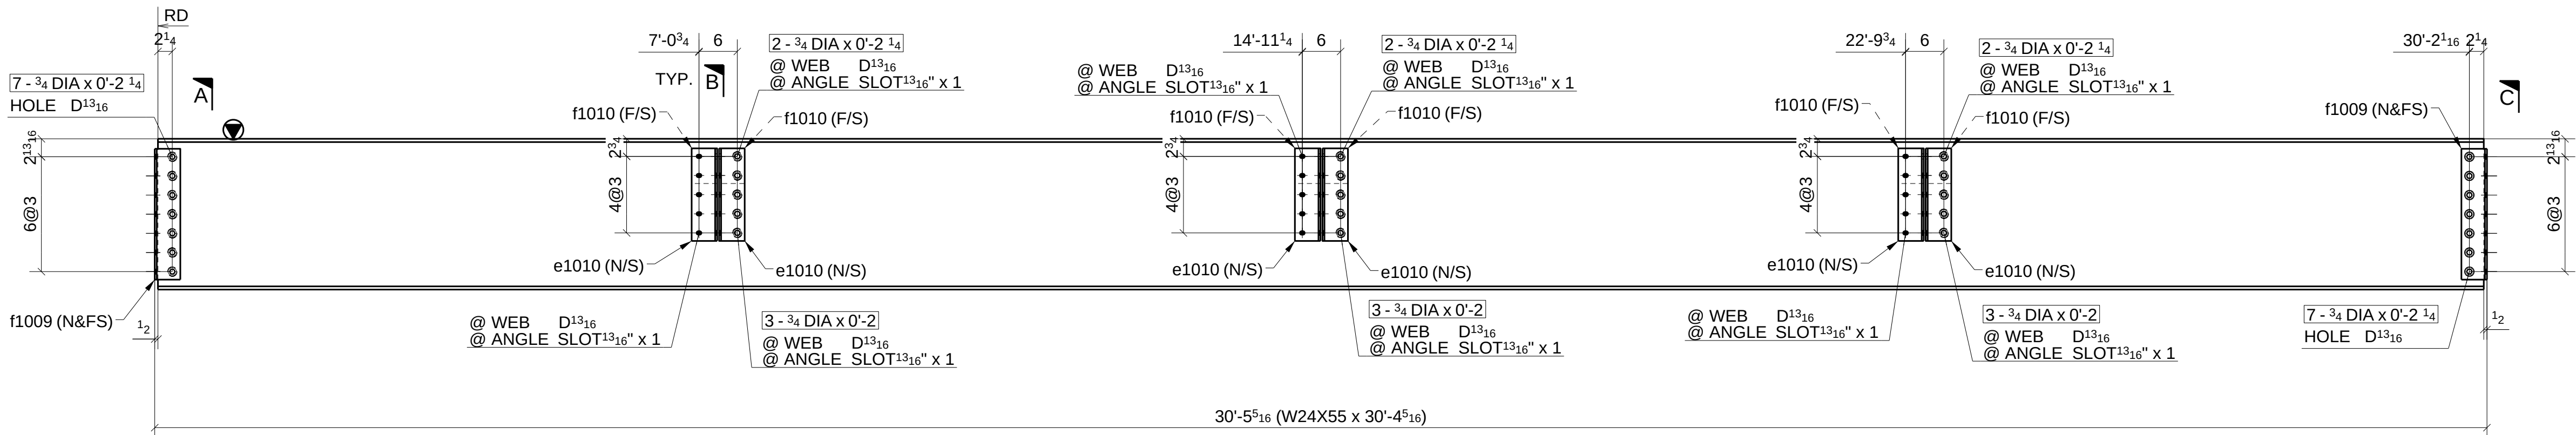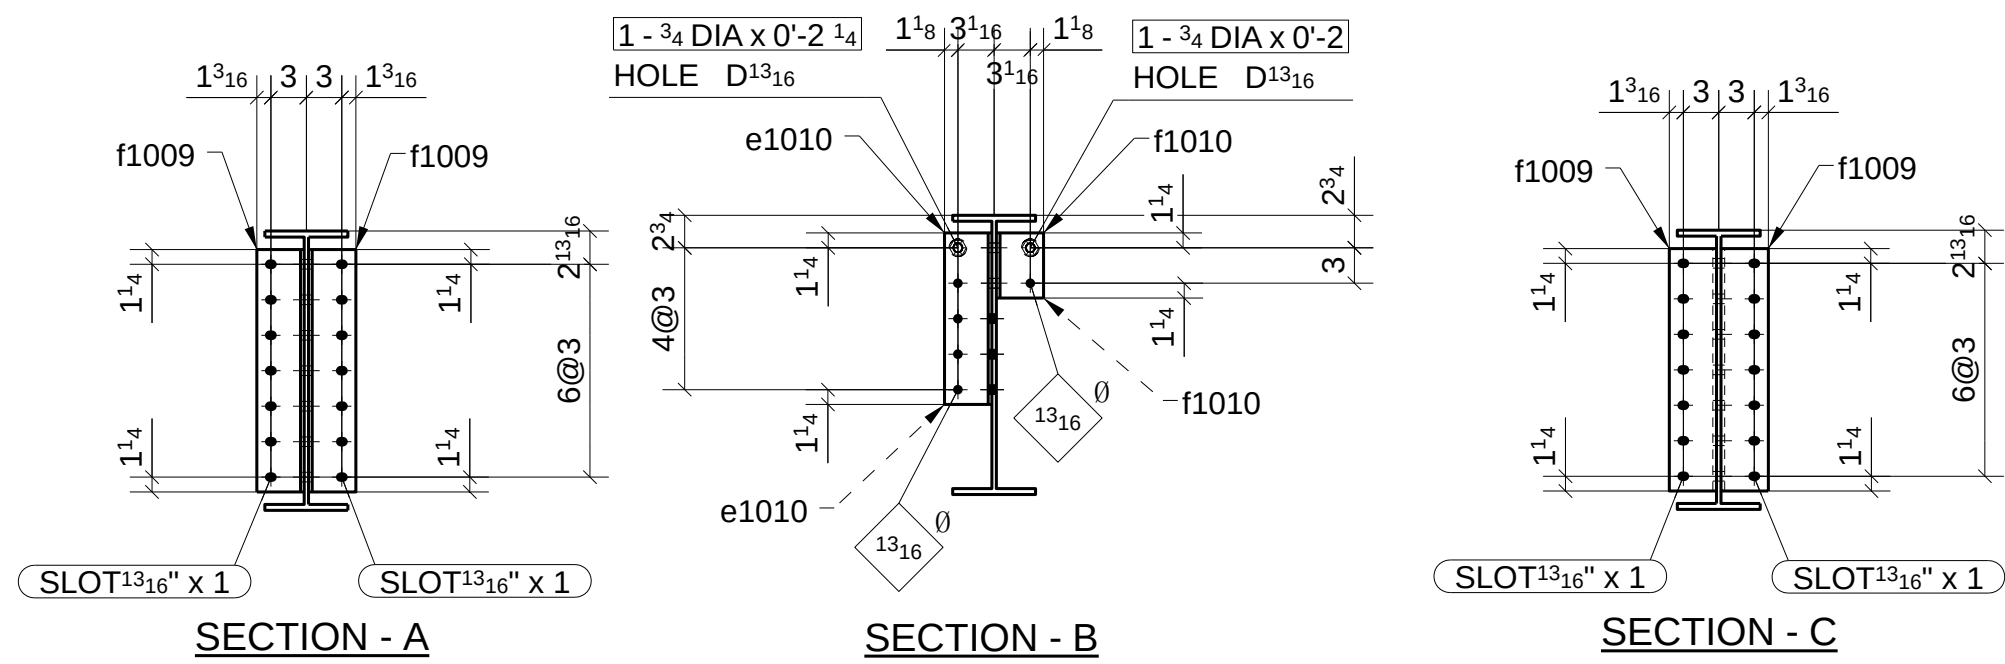


ONE - BEAM ~ 1012A

LOCATION: ONE @ 7/D-E (REF: E10A)

SHOP BOLT IN SLOTTED HOLE
NEED "HAND TIGHTEN"

FOR APPROVAL		07/28/16
Sequence: 10	Ref. E-Plans: -	
Material: A992 U.N.O.	Edge Dist: 1 1/2" U.N.O.	
Holes: 13/16" DIA.	Bolts: NOTED	
Cleaning: NONE		
Paint: NO		
DFT: _____	COLOR: _____	

ATLAS IRON WORKS ST. LOUIS, MO.	
Project: WEBSTER UNIVERSITY INTERDISCIPLINARY SCIENCE BUILDING	
Customer: PARIC CORPORATION	
Owner: WEBSTER UNIVERSITY	
Location: WEBSTER GUOVES, MO 63119	
Dwn: ZZ Date: 07/26/2016 Ckd: LJ Date: 07/26/2016	
Job No. A16013 BAT: _____ DWG#: 1012	

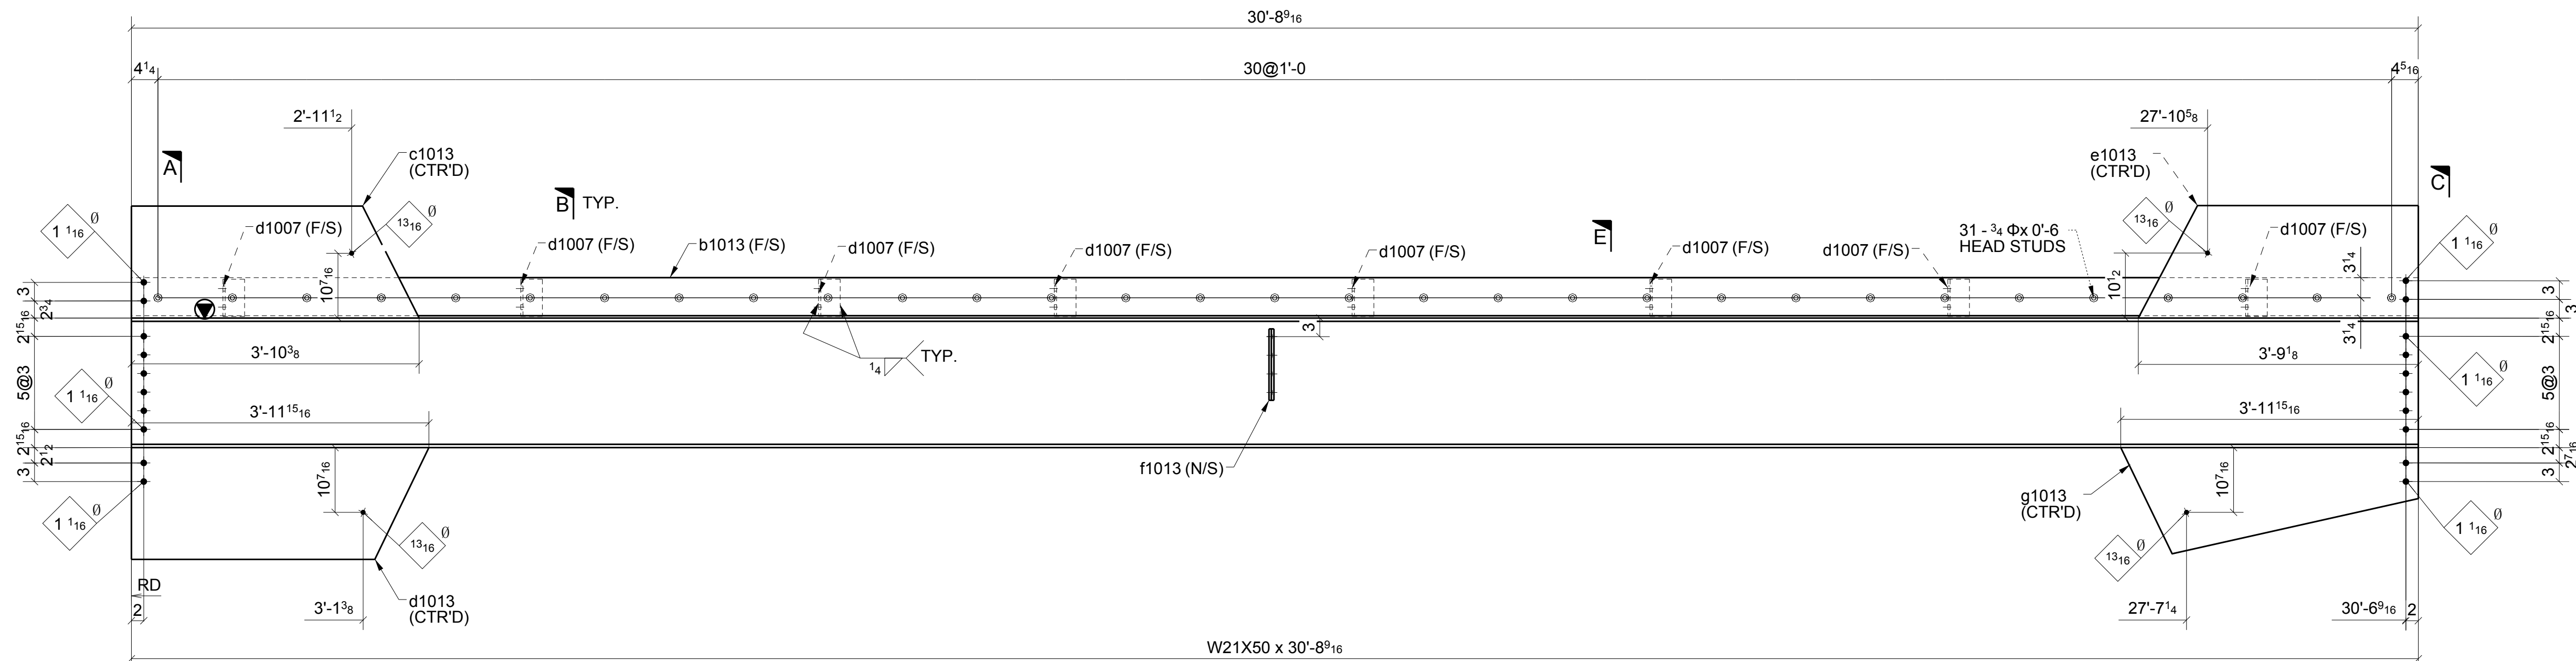

LOCATION: ONE @ 5-6/F.1> (REF: E10A)

	FOR APPROVAL		07/28/16
	Sequence: 10	Ref. E-Plans:	--
	Material: A992 U.N.O.	Edge Dist:	1 1/2" U.N.O.
	Holes: 13/16" DIA.	Bolts:	NOTED
	Cleaning: NONE		
	Paint: NO		
DFT: _____	COLOR: _____		


Romac By: _____ Checked By: _____

Beamline By: _____ Checked By: _____

ATLAS IRON WORKS

ST. LOUIS, MO.

Project:	WEBSTER UNIVERSITY INTERDISCIPLINARY SCIENCE BUILDING				
Customer:	PARIC CORPORATION				
Owner:	WEBSTER UNIVERSITY				
Location:	WEBSTER GROVES, MO 63119				
Dwn:	ZZ	Date:	07/26/2016	Ctd:	LJ
		Date:	07/28/2016		
Job No.	A16013		BAT:	DWG# 1013	

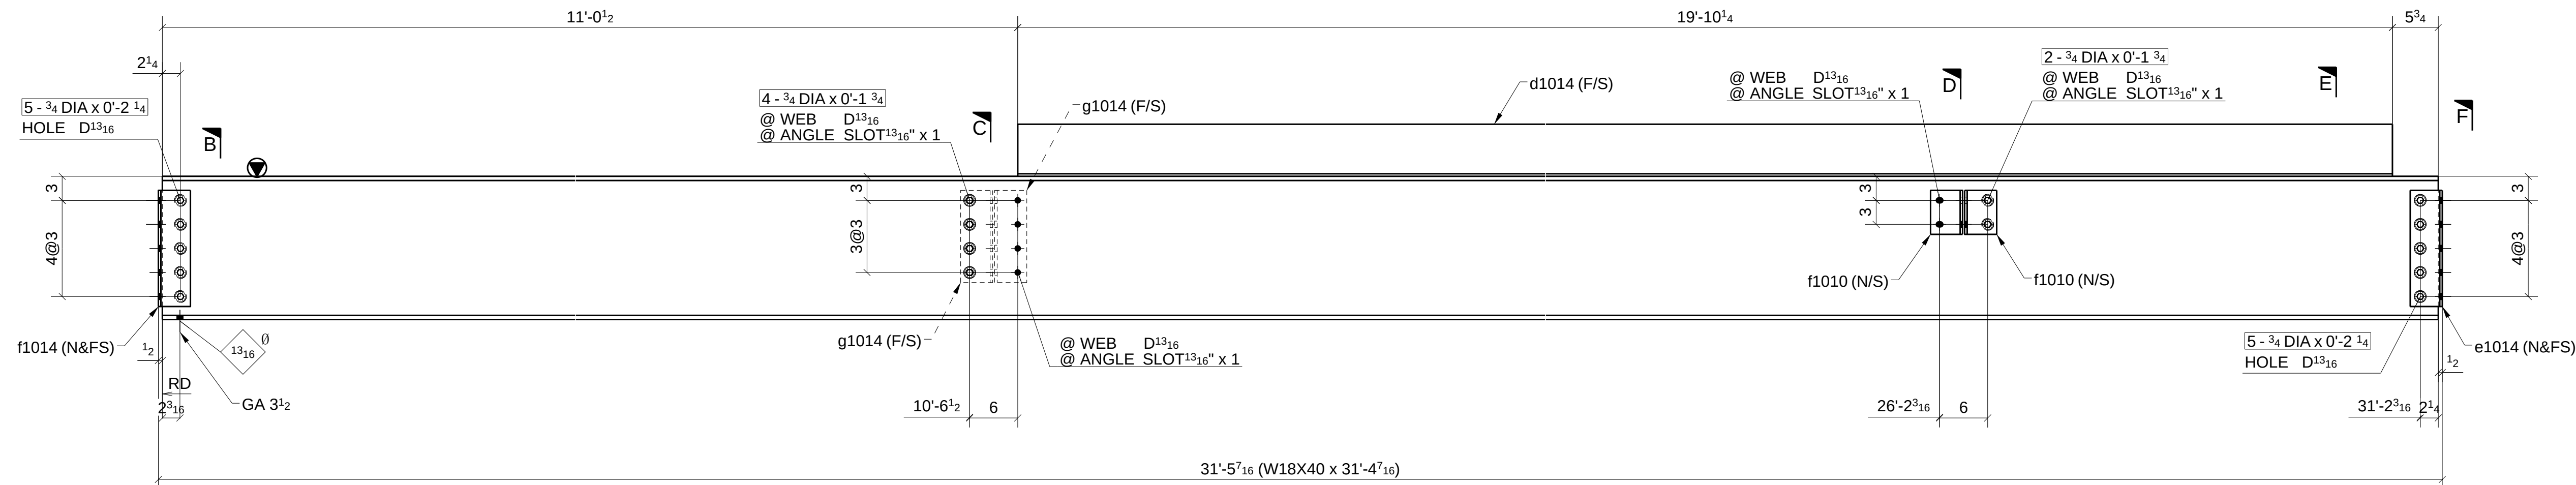

ONE - BEAM ~ 1014B

LOCATION: ONE @ 7-8/F (REF: E10A)


[illegible]

Romac By: _____	Checked By: _____
Beamline By: _____	Checked By: _____

ATLAS IRON WORKS ST. LOUIS, MO.							
Project:	WEBSTER UNIVERSITY INTERDISCIPLINARY SCIENCE BUILDING						
Customer:	PARIC CORPORATION						
Owner:	WEBSTER UNIVERSITY						
Location:	WEBSTER GUVOMES.MO 63119						
Dwn:	<u>ZZ</u>	Date:	<u>07/26/2016</u>	Ckd:	<u>LJ</u>	Date:	<u>07/26/2016</u>
Job No.	A16013		BAT:	DWG#:		1014	

SHOP BOLT IN SLOTTED HOLE
NEED "HAND TIGHTEN"

A	FOR APPROVAL		07/28/15
Sequence:	10	Ref. E-Plans:	-
Material:	A992 U.N.O.	Edge Dist.:	1 1/2" U.N.O.
Holes:	13/16" DIA.	Bolts:	NOTED
Cleaning:	NONE		
Paint:	NO		
DFT:		COLOR:	

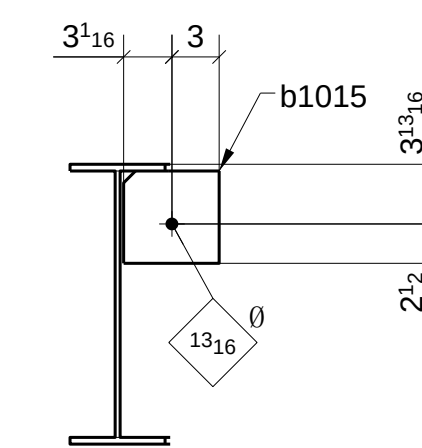

SECTION - A

[illegible]

SECTION - D


Technical drawing of a mechanical part showing dimensions and tolerances:

- Horizontal dimensions: 2^{9}_{16} and 3.
- Vertical dimensions: 6^{3}_{8} and 2^{1}_{2} .
- Feature labels: $\varnothing 10$ (hole) and $\varnothing 13_{16}$ (hole).
- Surface finish: R_{10} (surface roughness).

Technical drawing of a mechanical part. Dimensions are given in millimeters (mm). The drawing shows a cross-section of a part with a central hole. The outer diameter is $29_{-0.16}^{+0.03}$ mm. The inner hole diameter is $13_{-0.04}^{+0.02}$ mm. The wall thickness is 3 mm. The total height is $5_{-0.08}^{+0.05}$ mm. The height of the central hole is $2_{-0.02}^{+0.01}$ mm. The part is labeled with a callout $g1015$ and a feature identifier $\emptyset 13_{-0.04}^{+0.02}$.

Technical drawing of a corner joint. Dimensions include 2^9_{16} , 3 , $h1015$, 5^5_{16} , 2^{12}_{16} , and 13^{13}_{16} . A label $\emptyset$ is shown in a diamond shape.



A	FOR APPROVAL	07/28/16
Sequence: _____	10	Ref. E-Plans: _____
Material: _____	A992 U.N.O.	Edge Dist.: _____
Holes: _____	13/16" DIA.	Bolts: _____
Clearing: _____	NONE	NOTED
Paint: _____	NO	
DFT: _____	COLOR: _____	

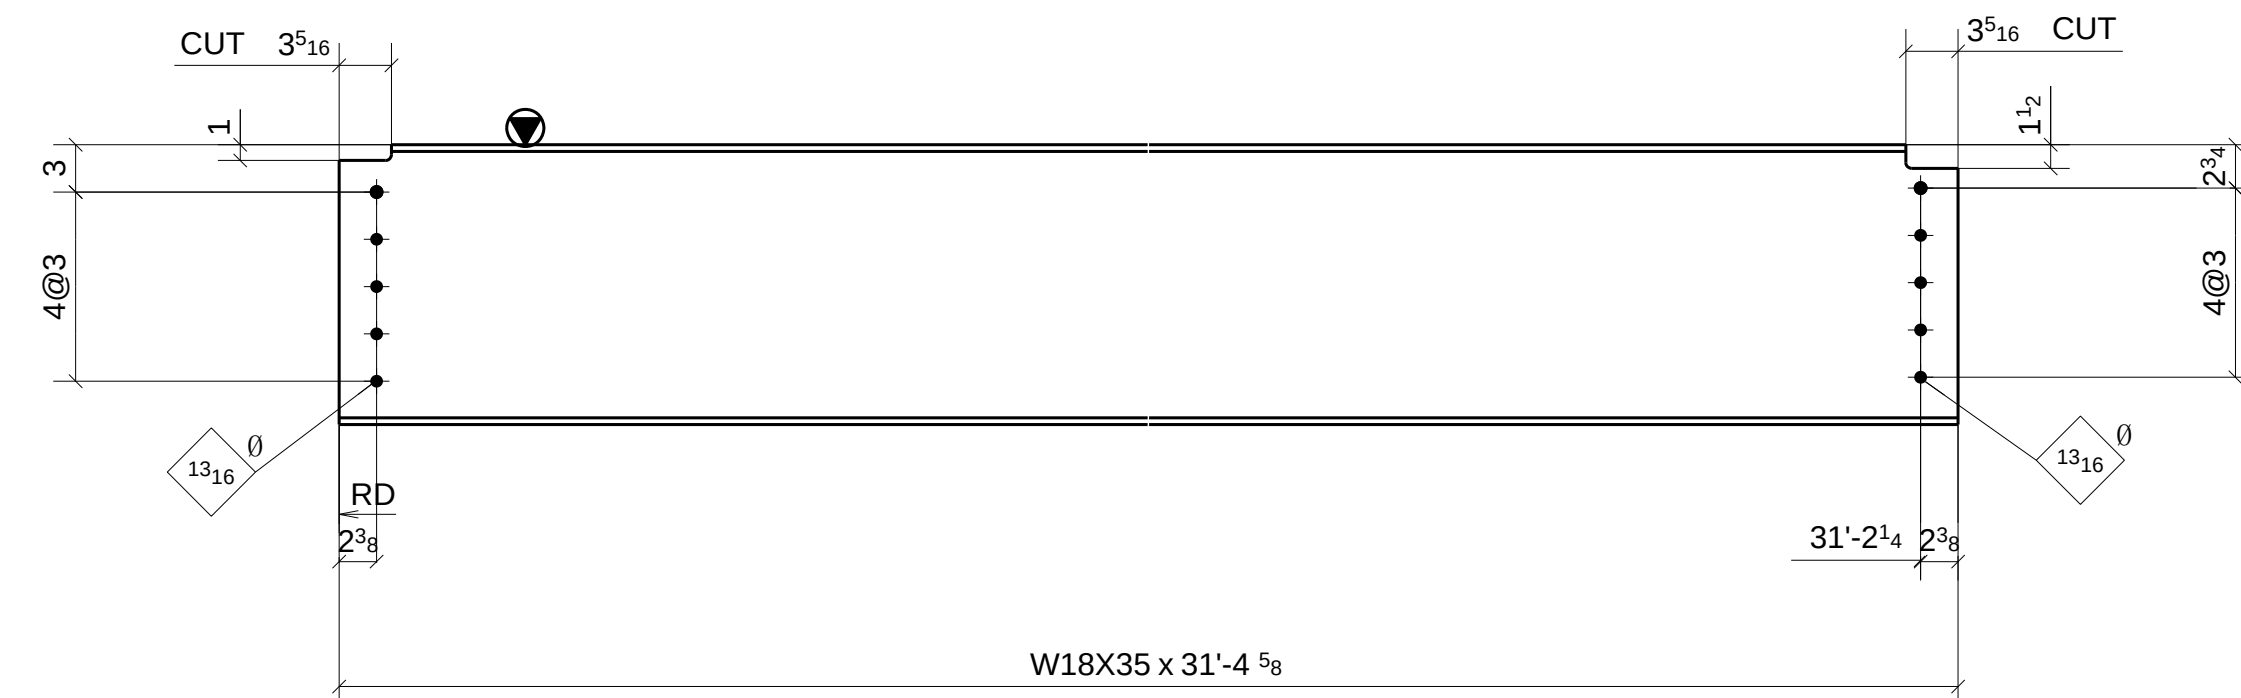[illegible]

5 - BEAMS ~ 1016A

LOCATION: _____ (REF: E10A)

- ONE @ 5-6/D-E
ONE @ 5-6/D-E
ONE @ 5-6/E-F
ONE @ 5-6/E-F
ONE @ 5-6/E-F

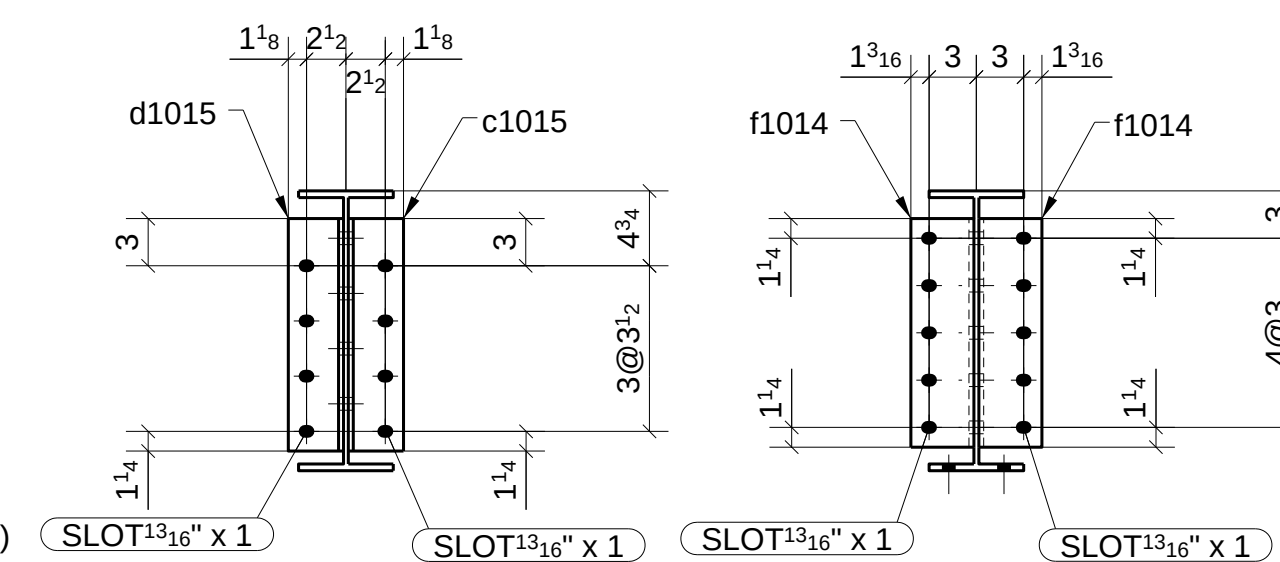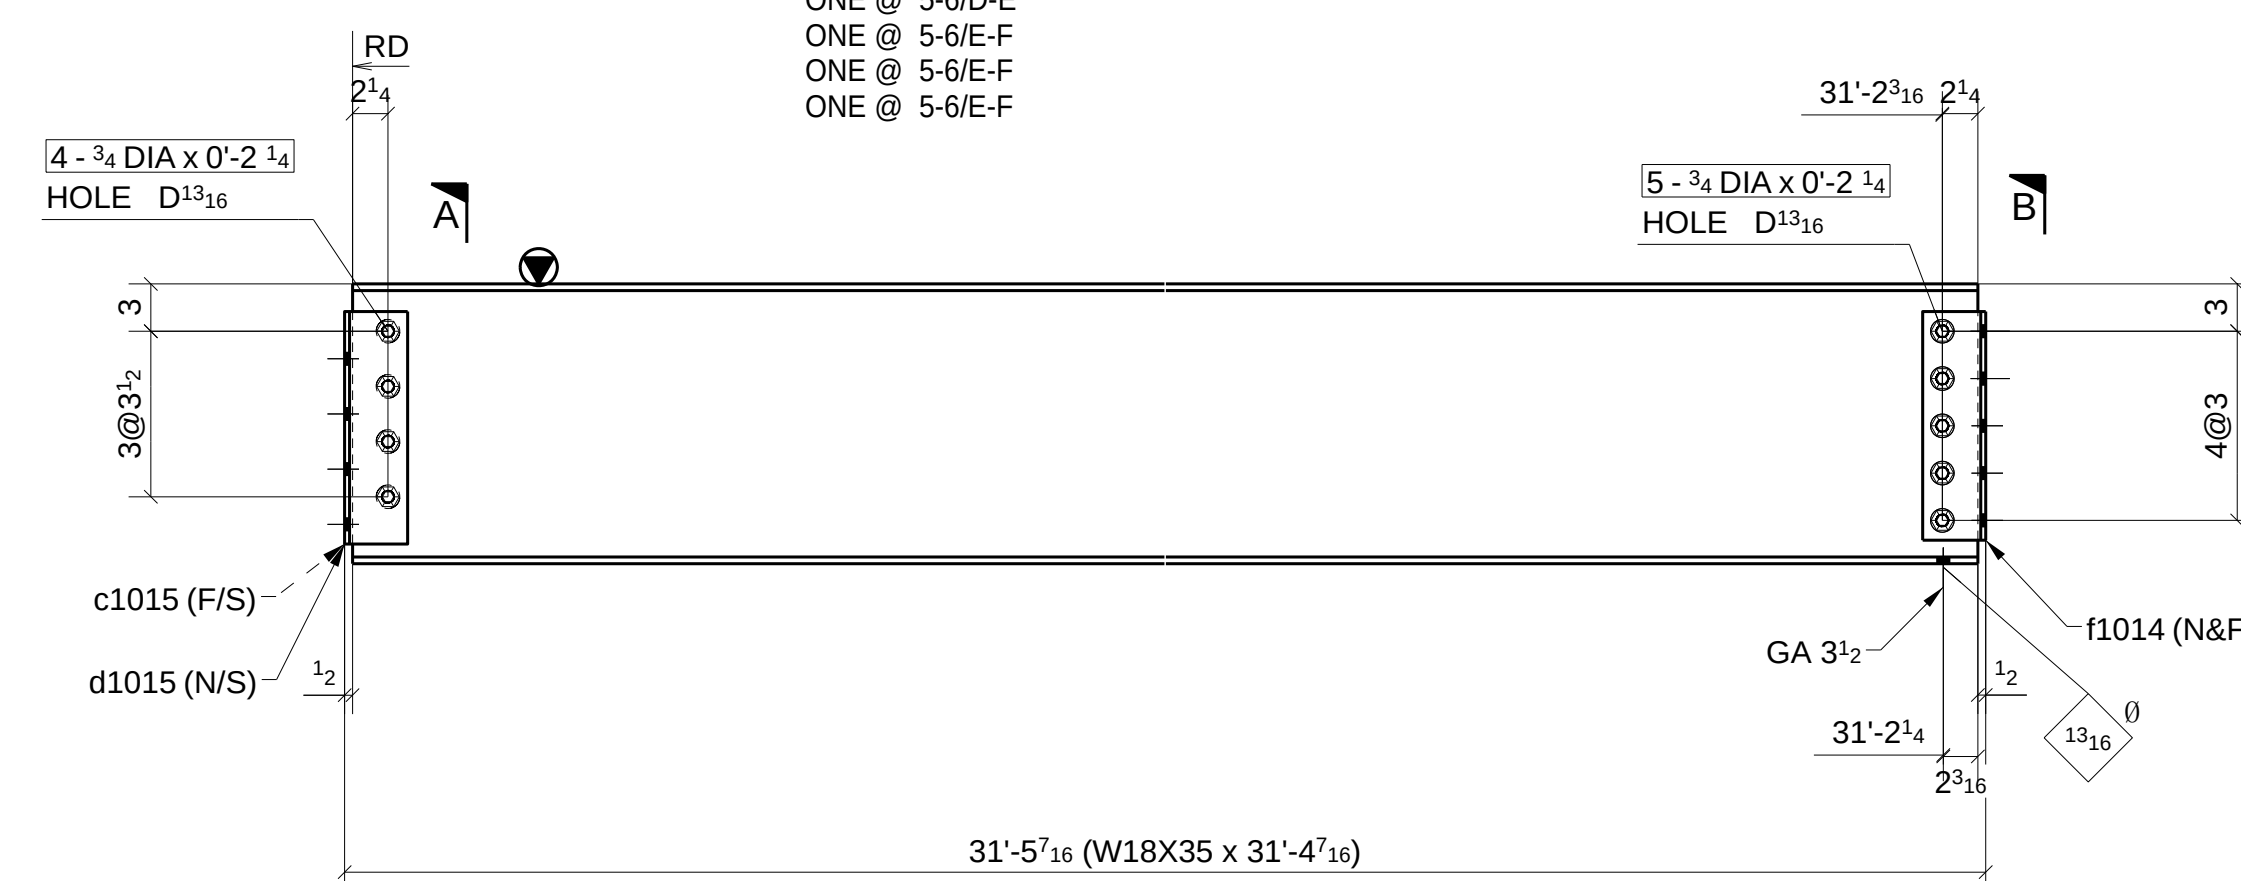


SECTION - A

SECTION - B

ONE - BEAM $\sim 1016B$

LOCATION: (REF: E10A)


- ONE @ 5-6/E

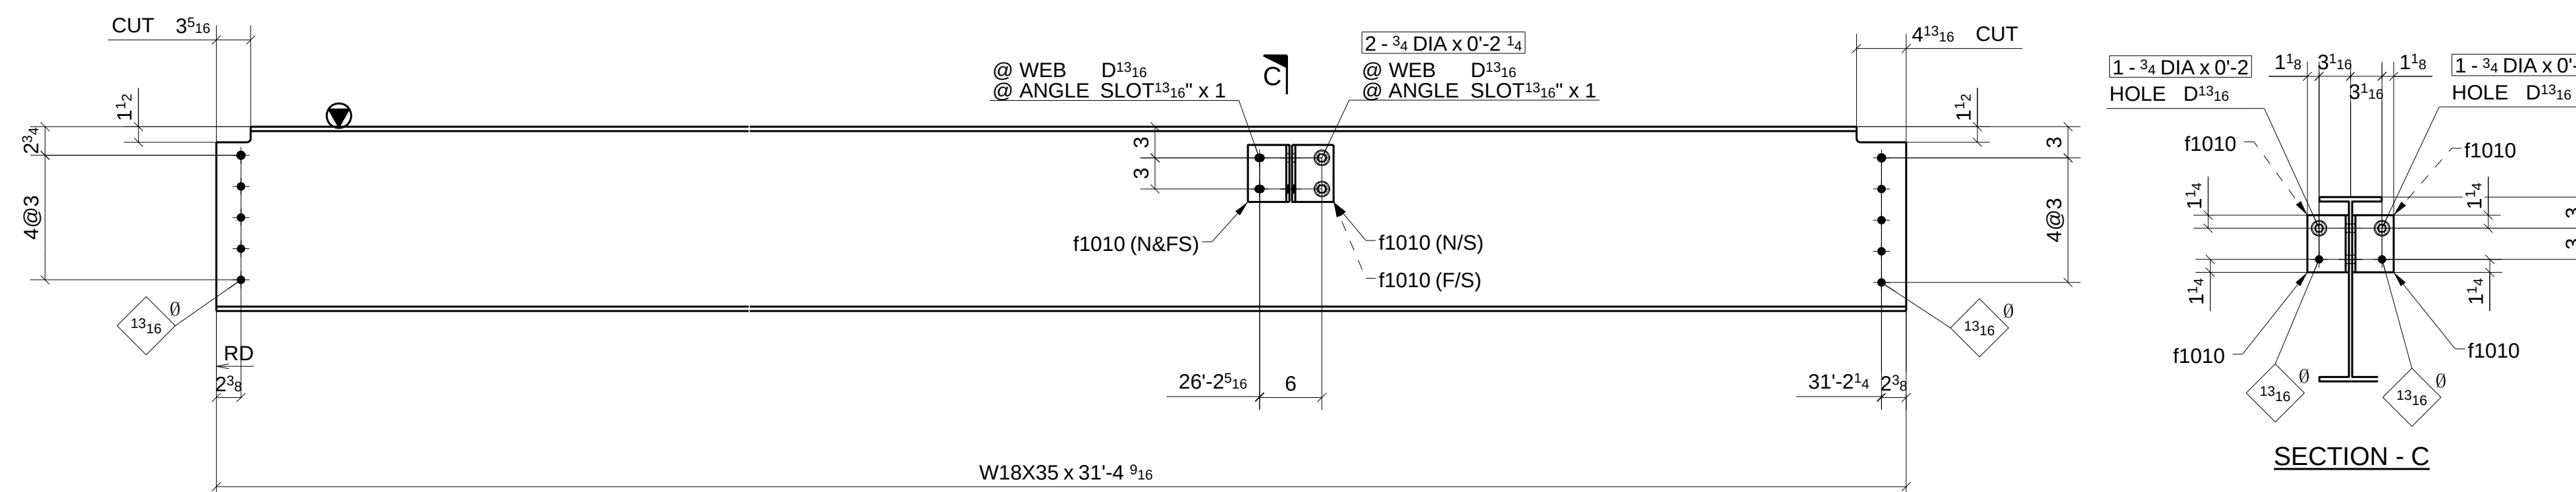

6 - BEAMS ~ 1016C

LOCATION: (REF: E10A)

- ONE @ 7-8/D-E
ONE @ 7-8/D-E
ONE @ 7-8/D-E
ONE @ 7-8/E-F
ONE @ 7-8/E-F
ONE @ 7-8/E-F

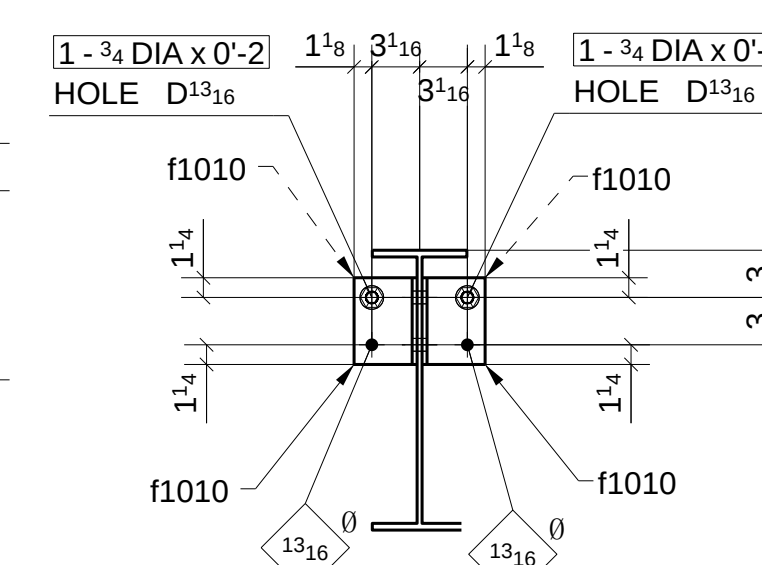

SECTION - C

SHOP BOLT IN SLOTTED HOLE
NEED "HAND TIGHTEN"

	FOR APPROVAL		07/28/16
	Sequence: <u>10</u>	Ref. E-Plans: <u>-</u>	
Material: <u>A992</u>	U.N.O.	Dist. Egt.: <u>1 1/2"</u>	U.N.O.
Holes: <u>13/16" DIA.</u>	Bolts: <u>NOTED</u>		
Cleaning: <u>NONE</u>			
Paint: <u>NO</u>			
DFT: _____	COLOR: _____		

ATLAS IRON WORKS
ST. LOUIS, MO.

Project: WEBSTER UNIVERSITY INTERDISCIPLINARY SCIENCE BUILDING


Customer: PARIC CORPORATION

Owner: WEBSTER UNIVERSITY

Location: WEBSTER GUOVES, MO 63119

Dwn: ZZ Date: 07/26/2016 Ckd: LJ Date: 07/26/2016

Job No. A16013 BAT: DWWG#: 1016

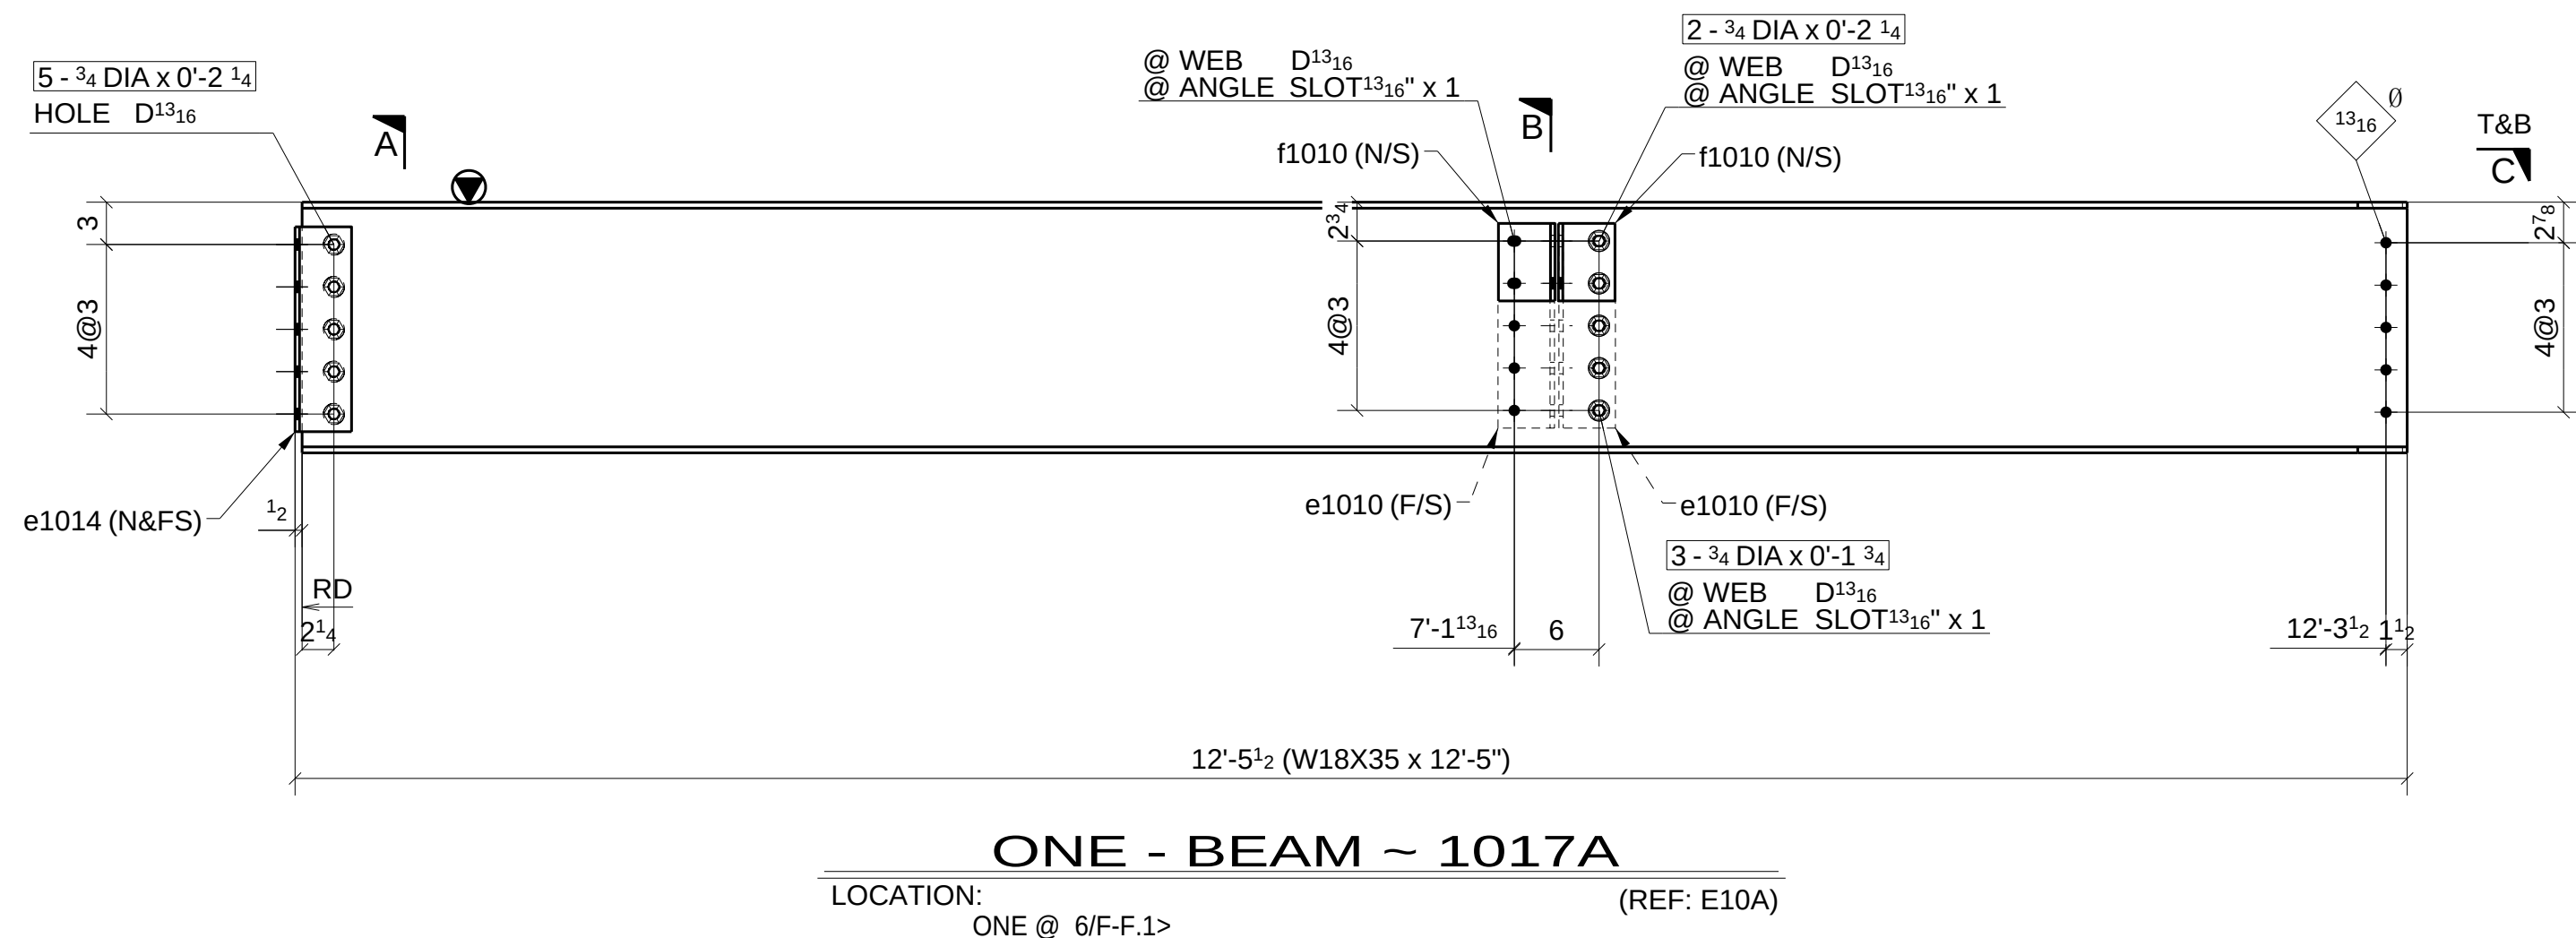[illegible]

ATLAS IRON WORKS
ST. LOUIS, MO.

Project: WEBSTER UNIVERSITY INTERDISCIPLINARY SCIENCE BUILDING

Customer: PARIC CORPORATION

Owner: WEBSTER UNIVERSITY

Location: WEBSTER GUOVES, MO 63119

Dwn: ZZ Date: 07/26/2016 Ckd: LJ Date: 07/26/2016

Job No. A16013 BAT: DWWG#: 1017

	FOR APPROVAL		07/28/16
	Sequence: 10	Ref. E-Plans: --	
	Material: A992 U.N.O.	Edge Dist.: 1 1/2"	U.N.O.
	Holes: 13/16" DIA.	Bolts: NOTED	
	Cleaning: NONE		
	Paint: NO		
DFT: _____		COLOR: _____	



***FOR
APPROVAL***

[illegible]

Romac By: _____ Checked By: _____

Beamline By: _____ Checked By: _____

ATLAS IRON WORKS
ST. LOUIS, MO.

Project: WEBSTER UNIVERSITY INTERDISCIPLINARY SCIENCE BUILDING

Customer: PARIC CORPORATION

Owner: WEBSTER UNIVERSITY

Location: WEBSTER GUOVES,MO 63119

Dwn: ZZ Date: 07/26/2016 Ckd: L.J Date: 07/29/2016


Job No. A16013 RAT- DWG# 1025

[illegible]

Romac By: _____	Checked By: _____
Beamline By: _____	Checked By: _____



ATLAS IRON WORKS
ST. LOUIS, MO.

Project: WEBSTER UNIVERSITY INTERDISCIPLINARY SCIENCE BUILDING
 Customer: PARIC CORPORATION
 Owner: WEBSTER UNIVERSITY
 Location: WEBSTER GUOVES, MO 63119
 Dwn: ZZ Date: 07/26/2016 Ckd: LJ Date: 07/29/2016
 Job No. A16013 BAT: Dwg#: 1026

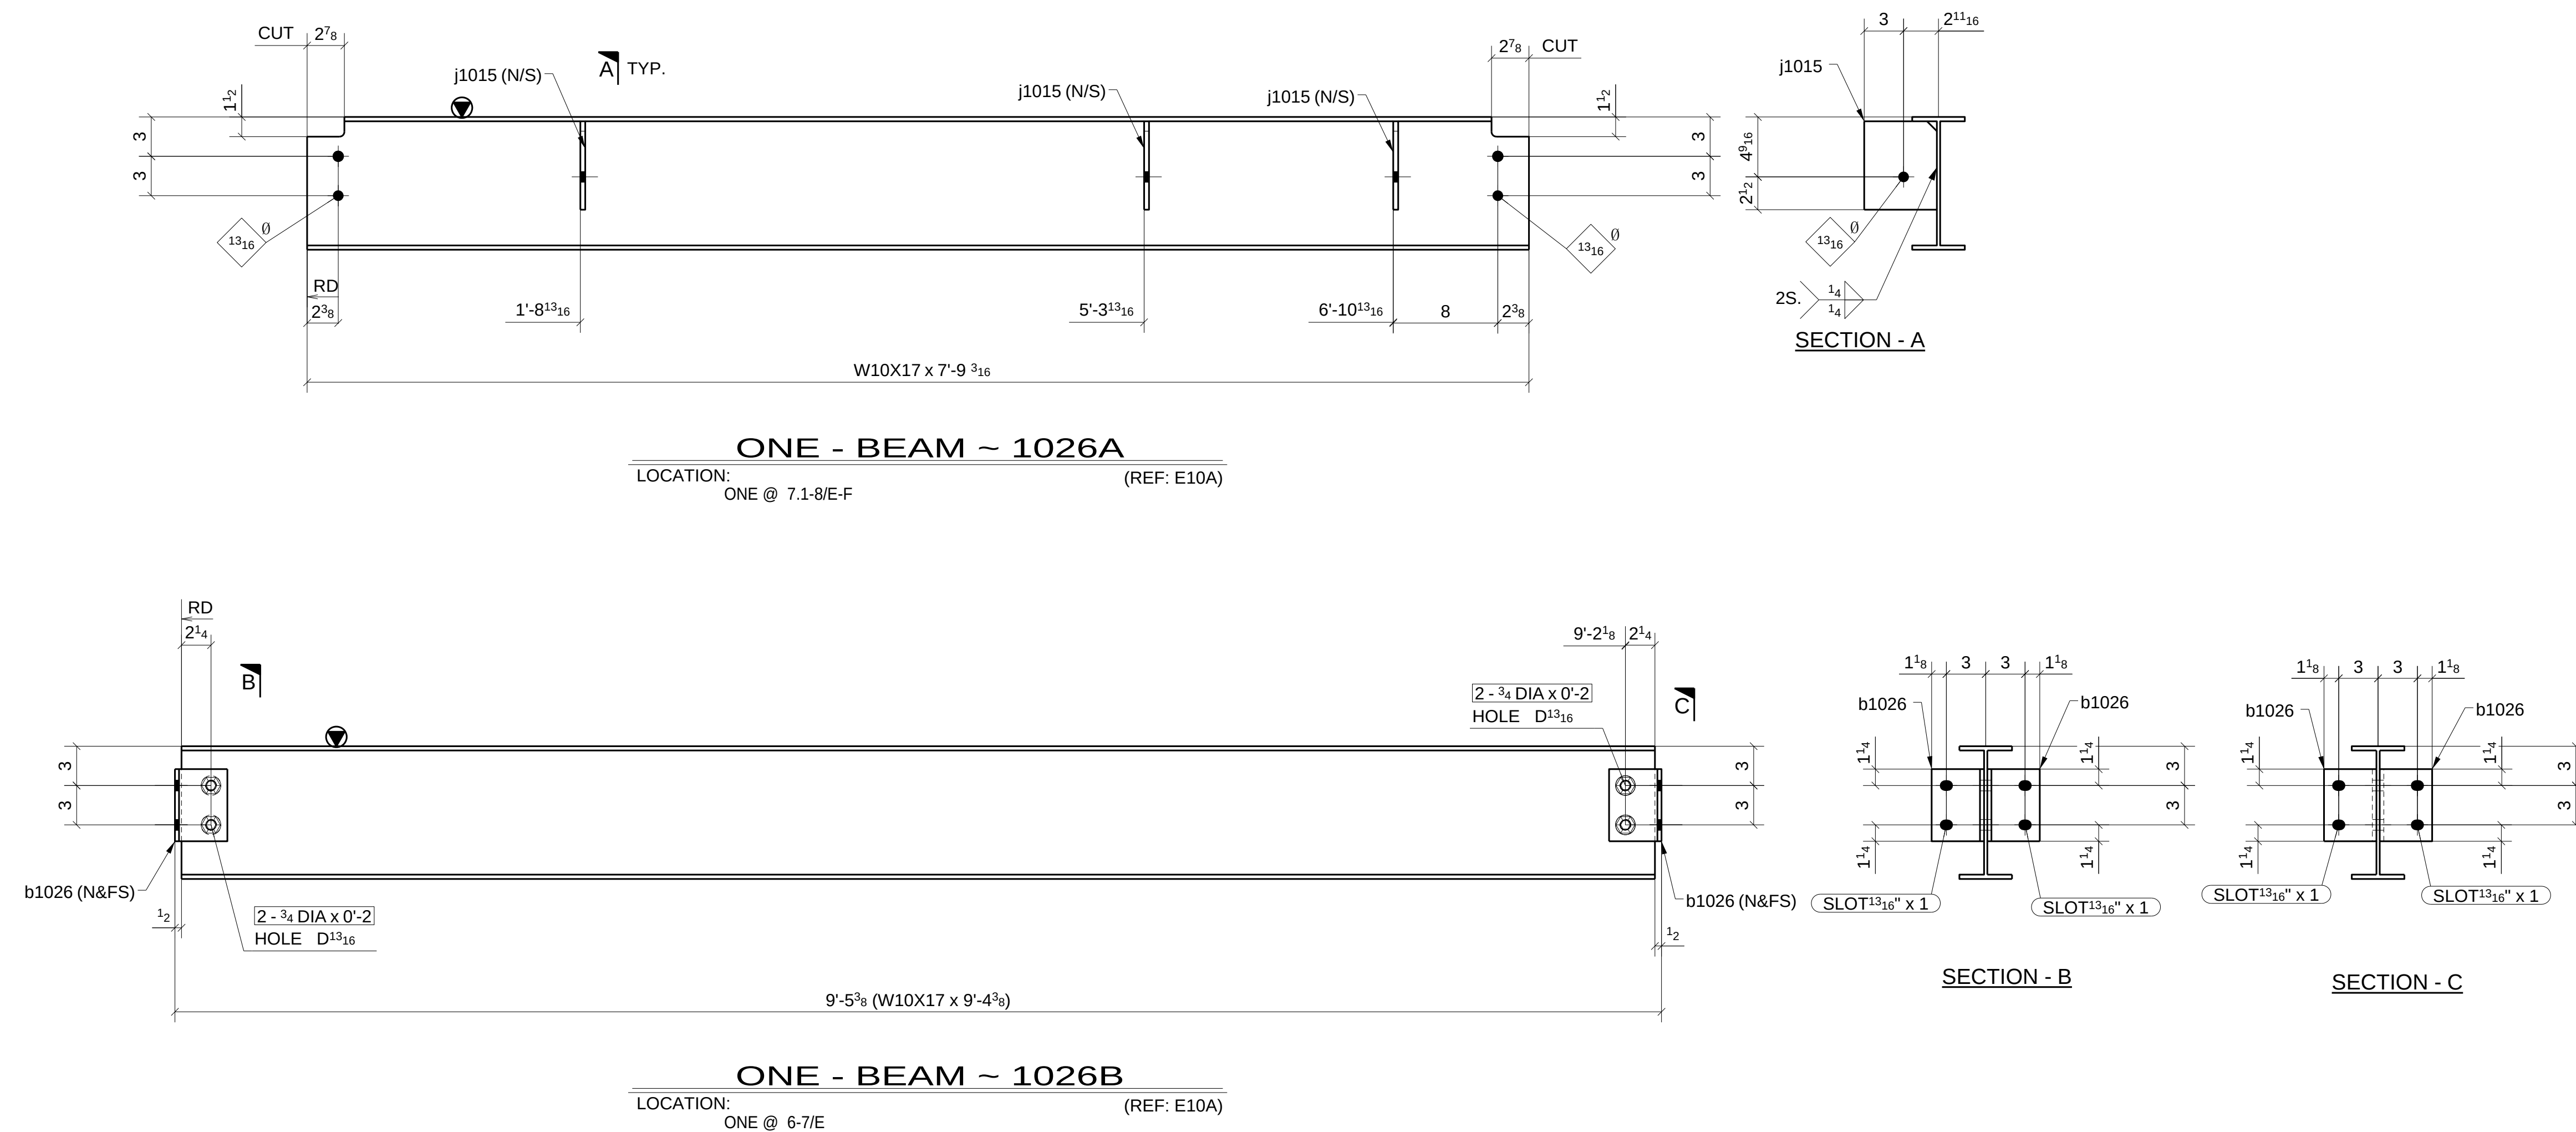

SHOP BOLT IN SLOTTED HOLE
NEED "HAND TIGHTEN"

	FOR APPROVAL		07/28/15
	Sequence: <u>10</u>	Ref. E-Plans: <u>-</u>	
Material: <u>A992</u>	U.N.O.	Edge Dist.: <u>1 1/2"</u>	U.N.O.
Holes: <u>13/16" DIA.</u>	Bolts: <u>NOTED</u>		
Cleaning: <u>NONE</u>			
Paint: <u>NO</u>			
DFT: _____	COLOR: _____		

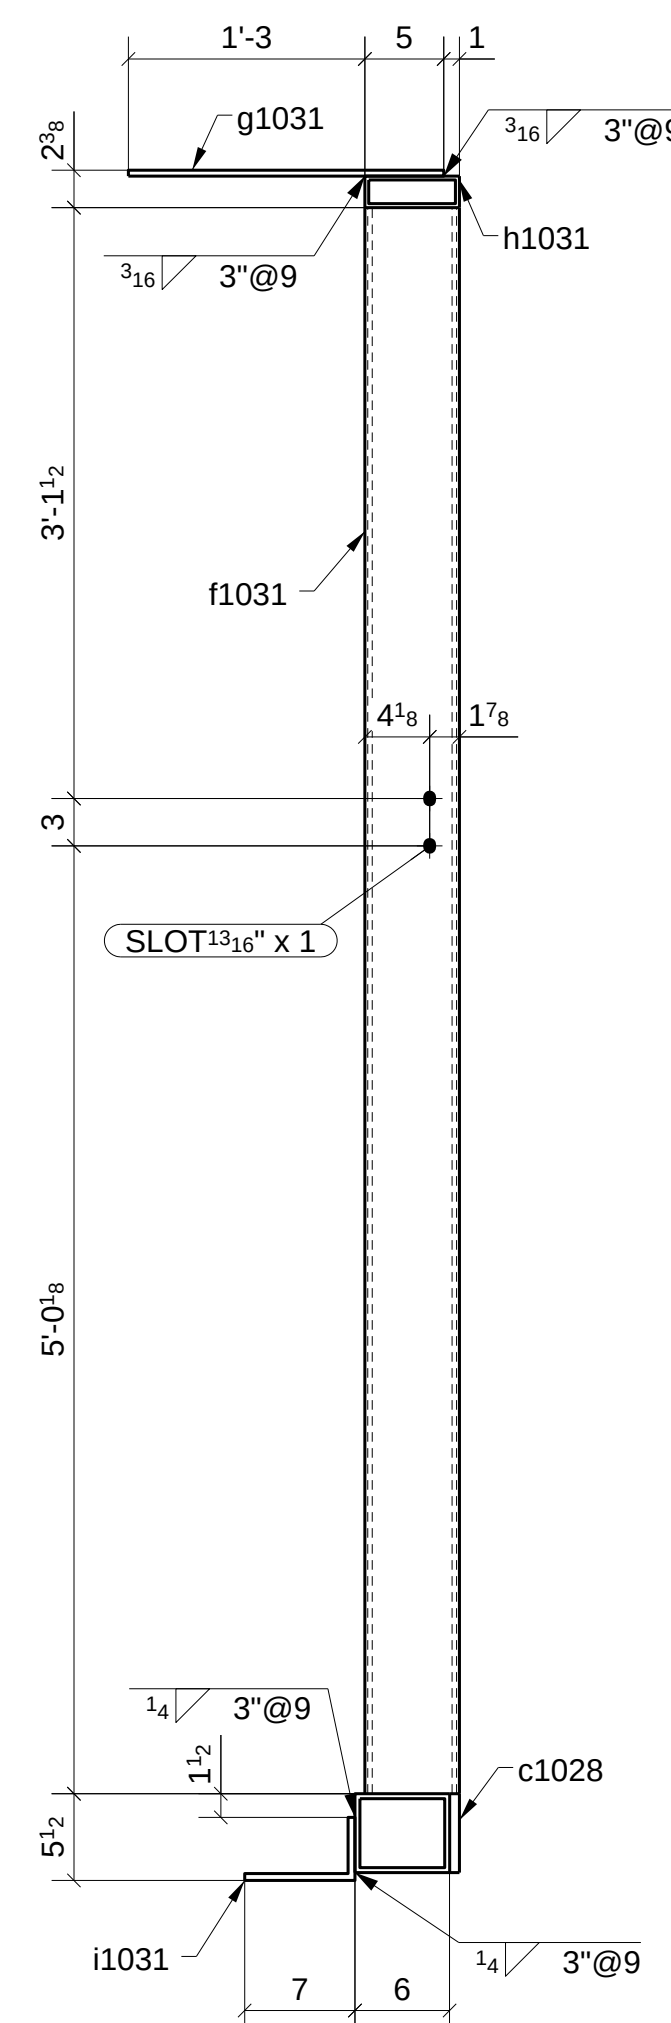
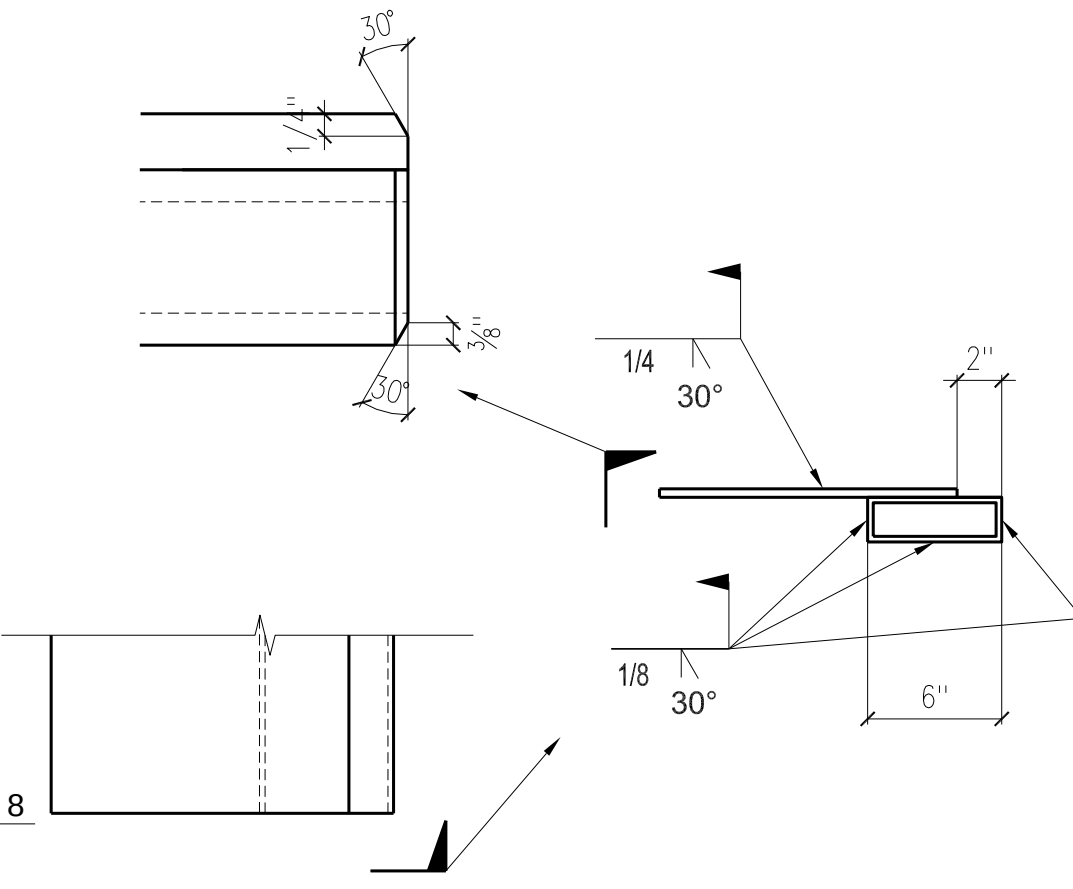


Romac By: _____ Checked By: _____

Beamline By: _____ Checked By: _____


ATLAS IRON WORKS							
ST. LOUIS, MO.							
Project:	WEBSTER UNIVERSITY INTERDISCIPLINARY SCIENCE BUILDING						
Customer:	PARIC CORPORATION						
Owner:	WEBSTER UNIVERSITY						
Location:	WEBSTER GUOVES, MO 63119						
Dwn:	ZZ	Date:	07/26/2016	Ckd:	LJ	Date:	07/28/2016
Job No.	A16013		BAT:	DWG#:		1031	

	FOR APPROVAL	07/28/16
Sequence: <u>10</u>	Ref. E-Plans: <u> - </u>	
Material: <u>A992</u> U.N.O.	Edge Dist.: <u>1 1/2"</u> U.N.O.	
Holes: <u>13/16" DIA.</u>	Bolts: <u>NOTED</u>	
Cleaning: <u>NONE</u>		
Paint: <u>NO</u>		
DFT: <u> </u>	COLOR: <u> </u>	

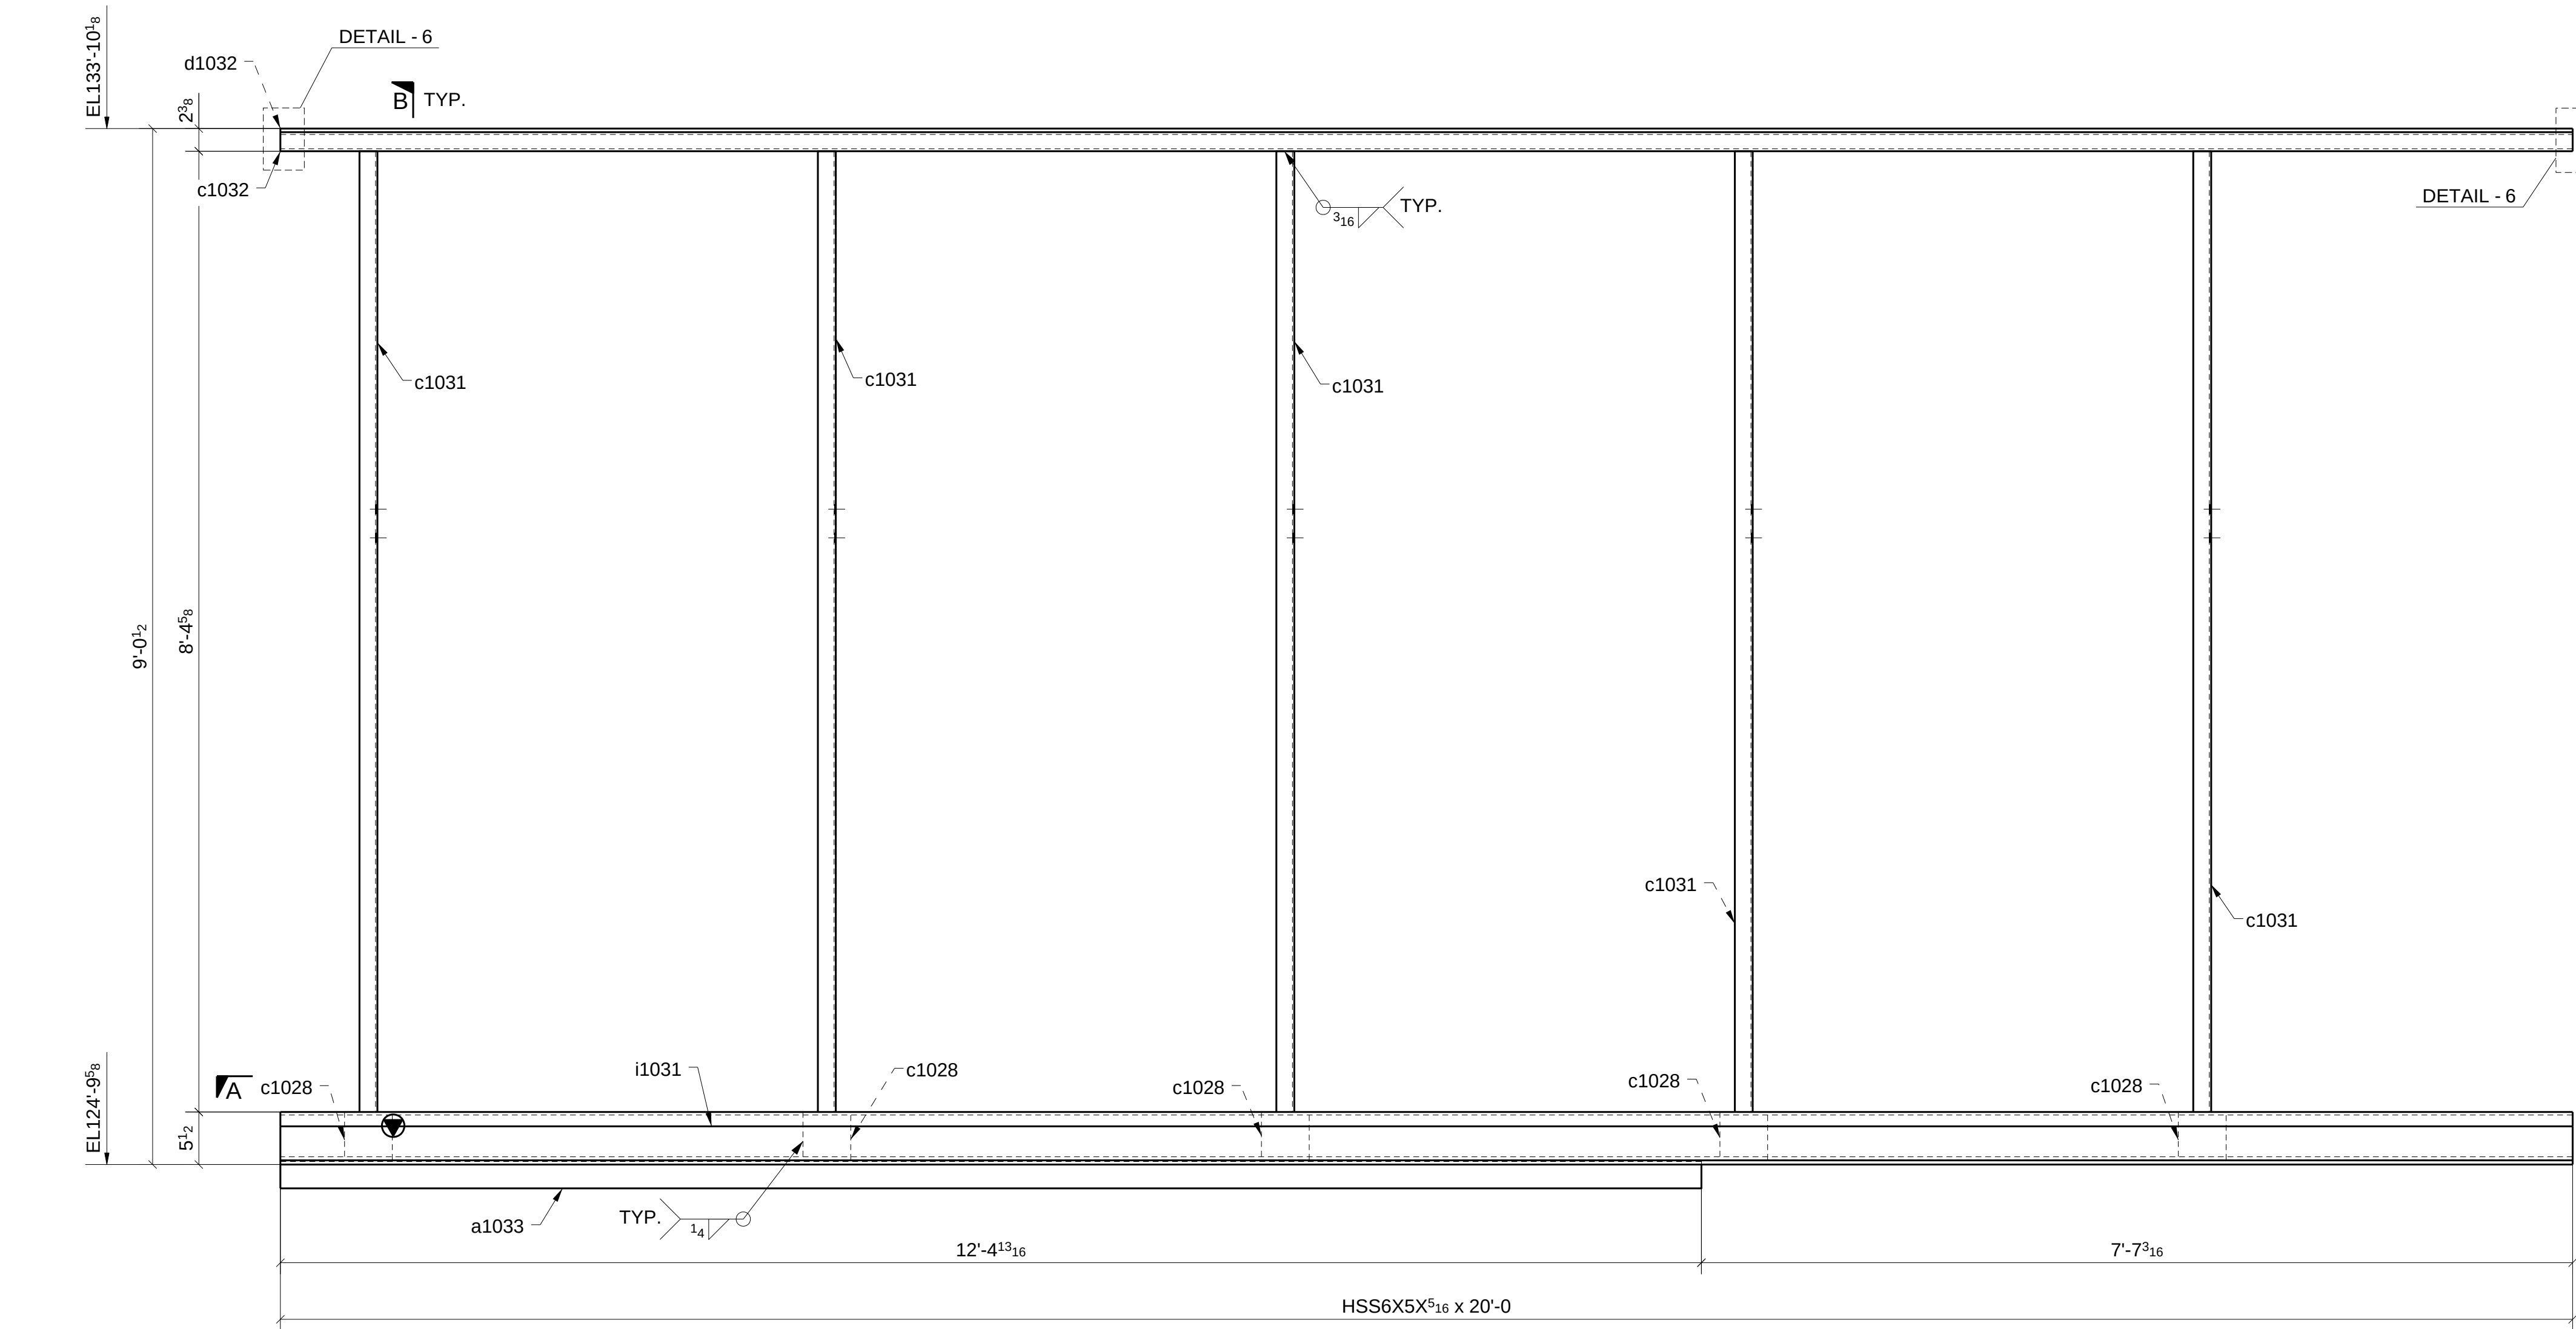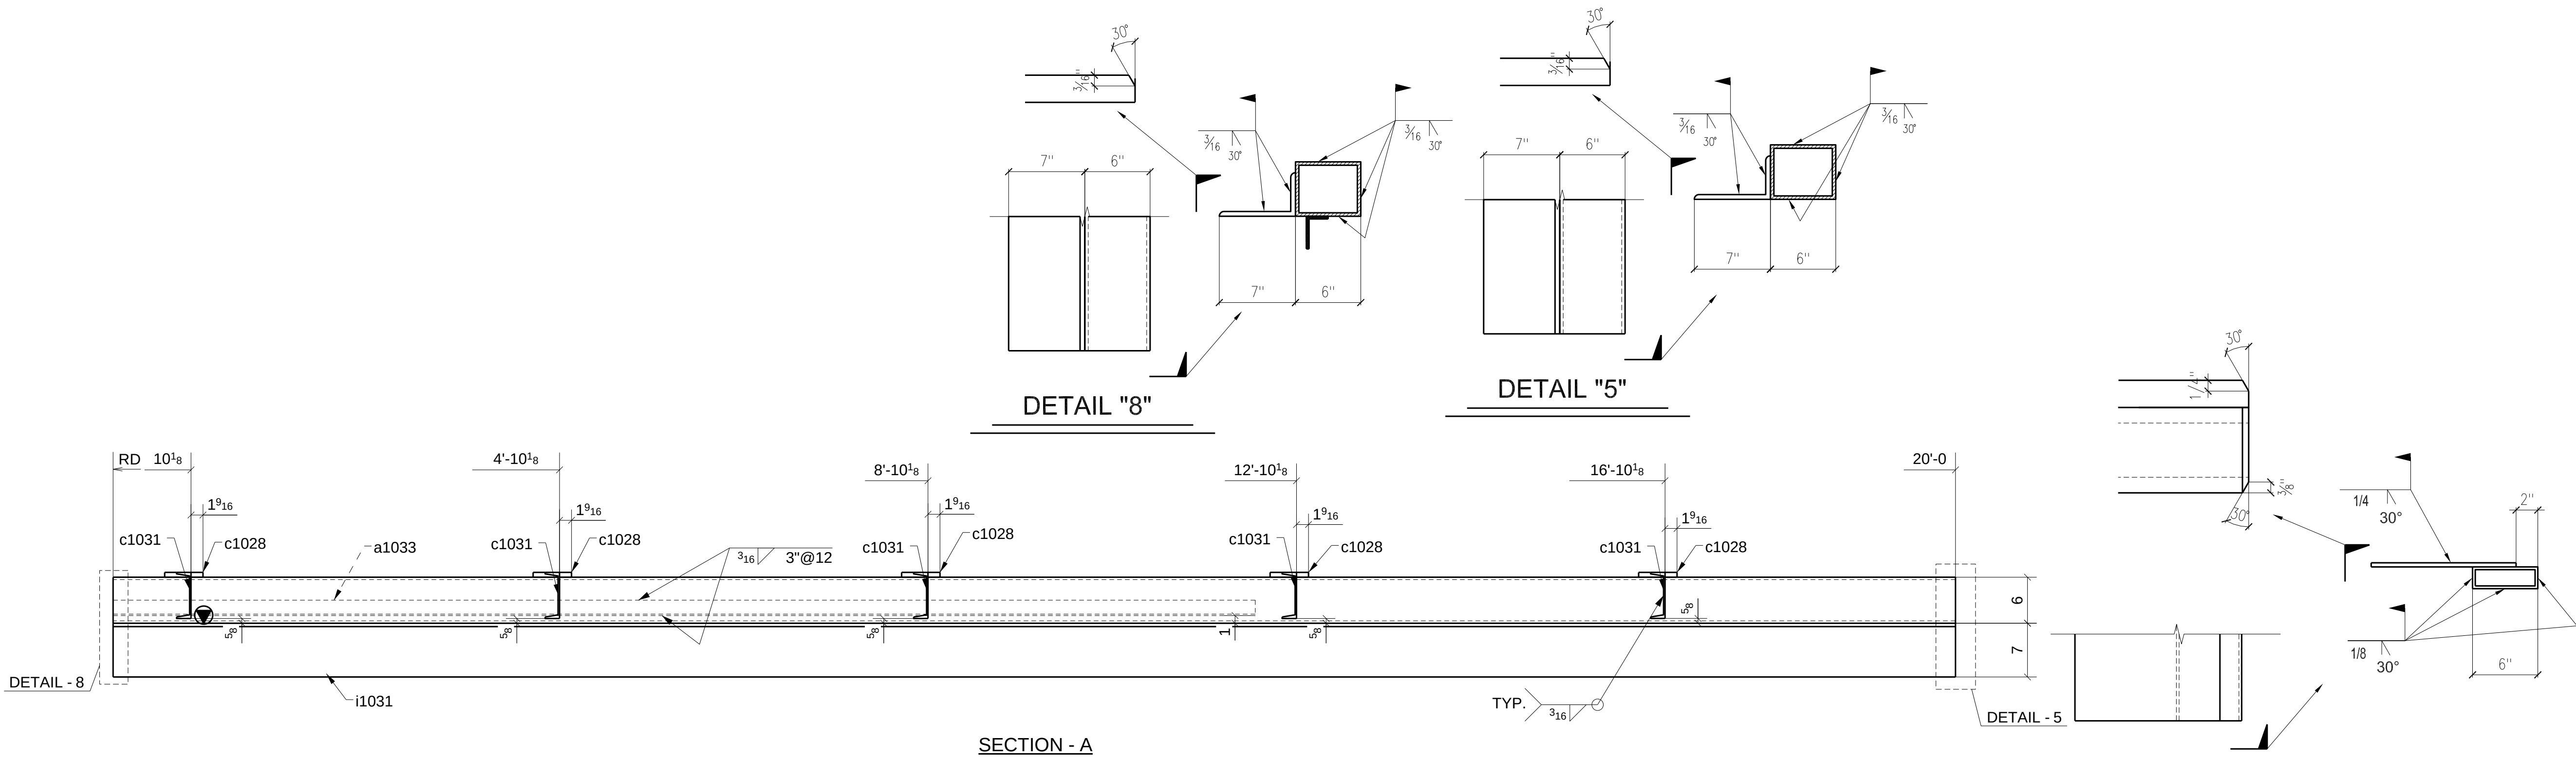


ONE - BEAM ~ 1033A
LOCATION: ONE @ 8/E-F (REF: E10A)

MATERIAL LIST					
QTY	MARK	DESCRIPTION	LENGTH	MATERIAL	NOTES
1	1033A	HSS6X5X5/16	20'-0"	A500-GR.B-46	
1	a1033	L3X2X3/16	12'-4 13/16	A36	
5	c1028	PL5/8"x5"	0'-5"	A36	
5	c1031	C6X8.2	8'-4 5/8"	A992	
1	c1032	HSS6X2X1/4	20'-0"	A500-GR.B-46	
1	d1032	PL3/8"x20"	20'-0"	A36	
1	i1031	L7X4X7/16	20'-0"	A36	GALV.

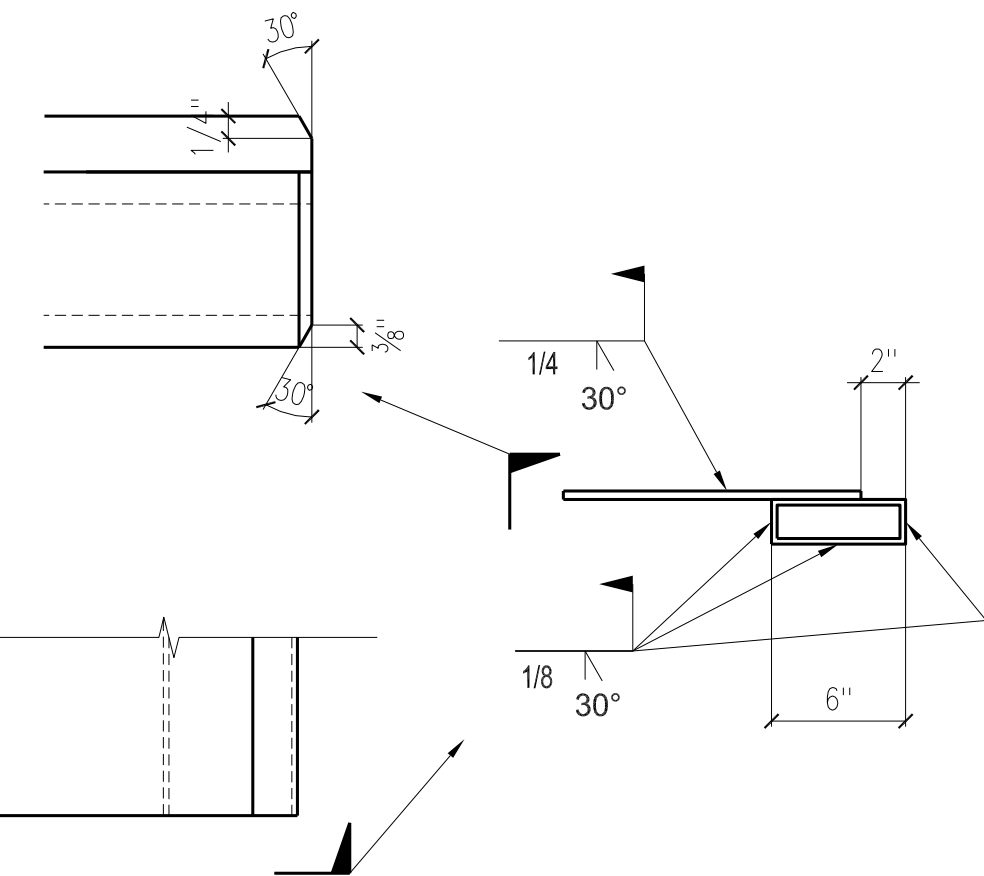


DETAIL "6"

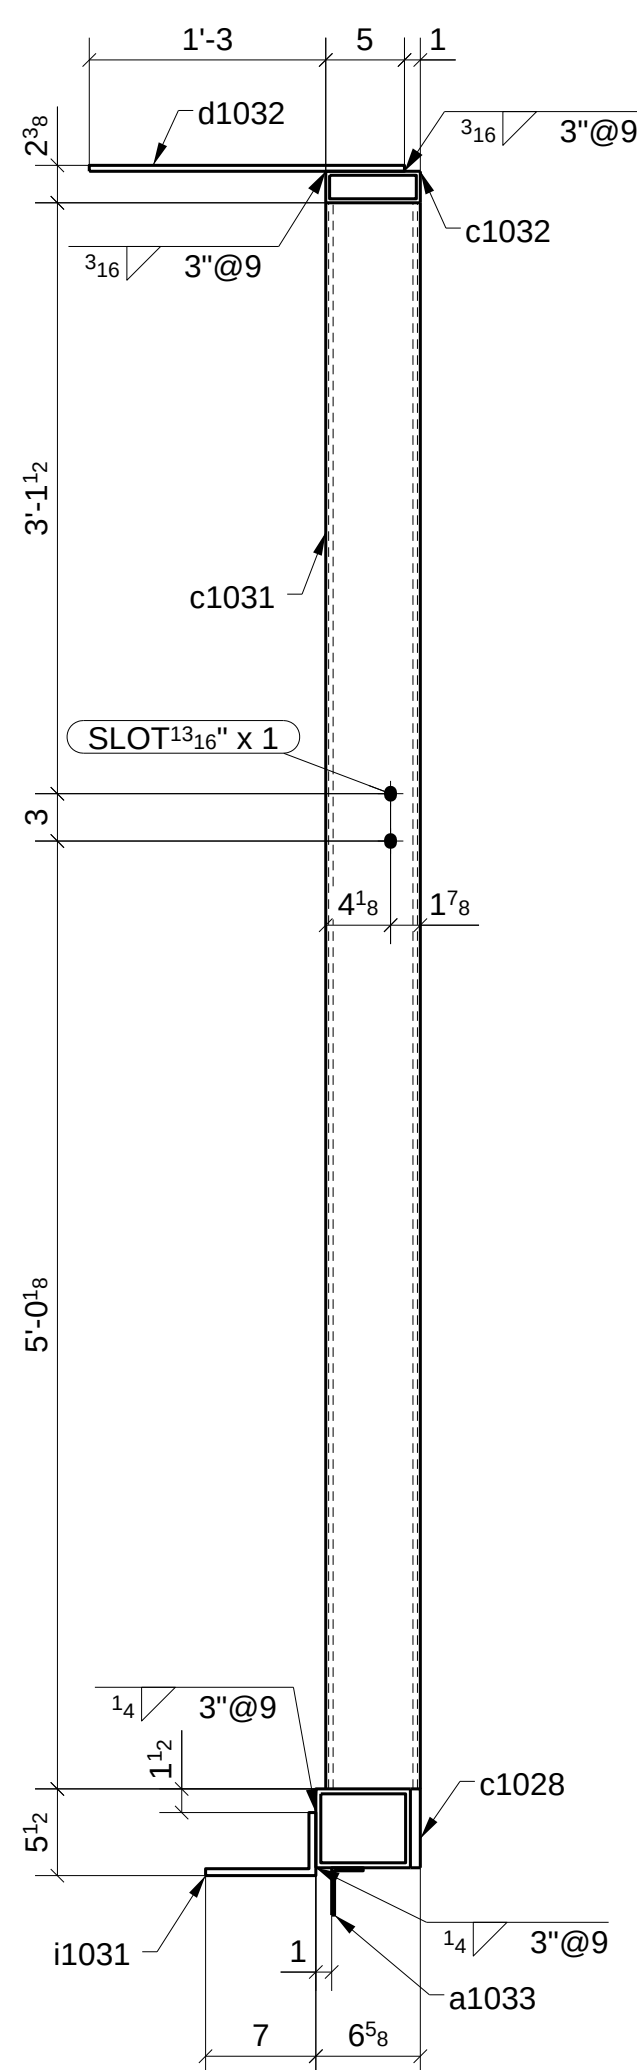


SECTION - B

FOR APPROVAL			
Sequence:	10	Ref. E-Plans:	-
Material:	A992 U.N.O.	Edge Dist.:	1 1/2" U.N.O.
Holes:	13/16"DIA.	Bolts:	NOTED
Cleaning:	NONE		
Paint:	NO		
DFT:		COLOR:	

Romac By:	Checked By:
Beamline By:	Checked By:
ATLAS IRON WORKS ST. LOUIS, MO.	
Project:	WEBSTER UNIVERSITY INTERDISCIPLINARY SCIENCE BUILDING
Customer:	PARIC CORPORATION
Owner:	WEBSTER UNIVERSITY
Location:	WEBSTER GUOVES.MO 63119
Dwn:	ZZ Date: 07/26/2016 Ckd: LJ Date: 07/28/2016
Job No.	A16013 BAT: DWG#: 1033

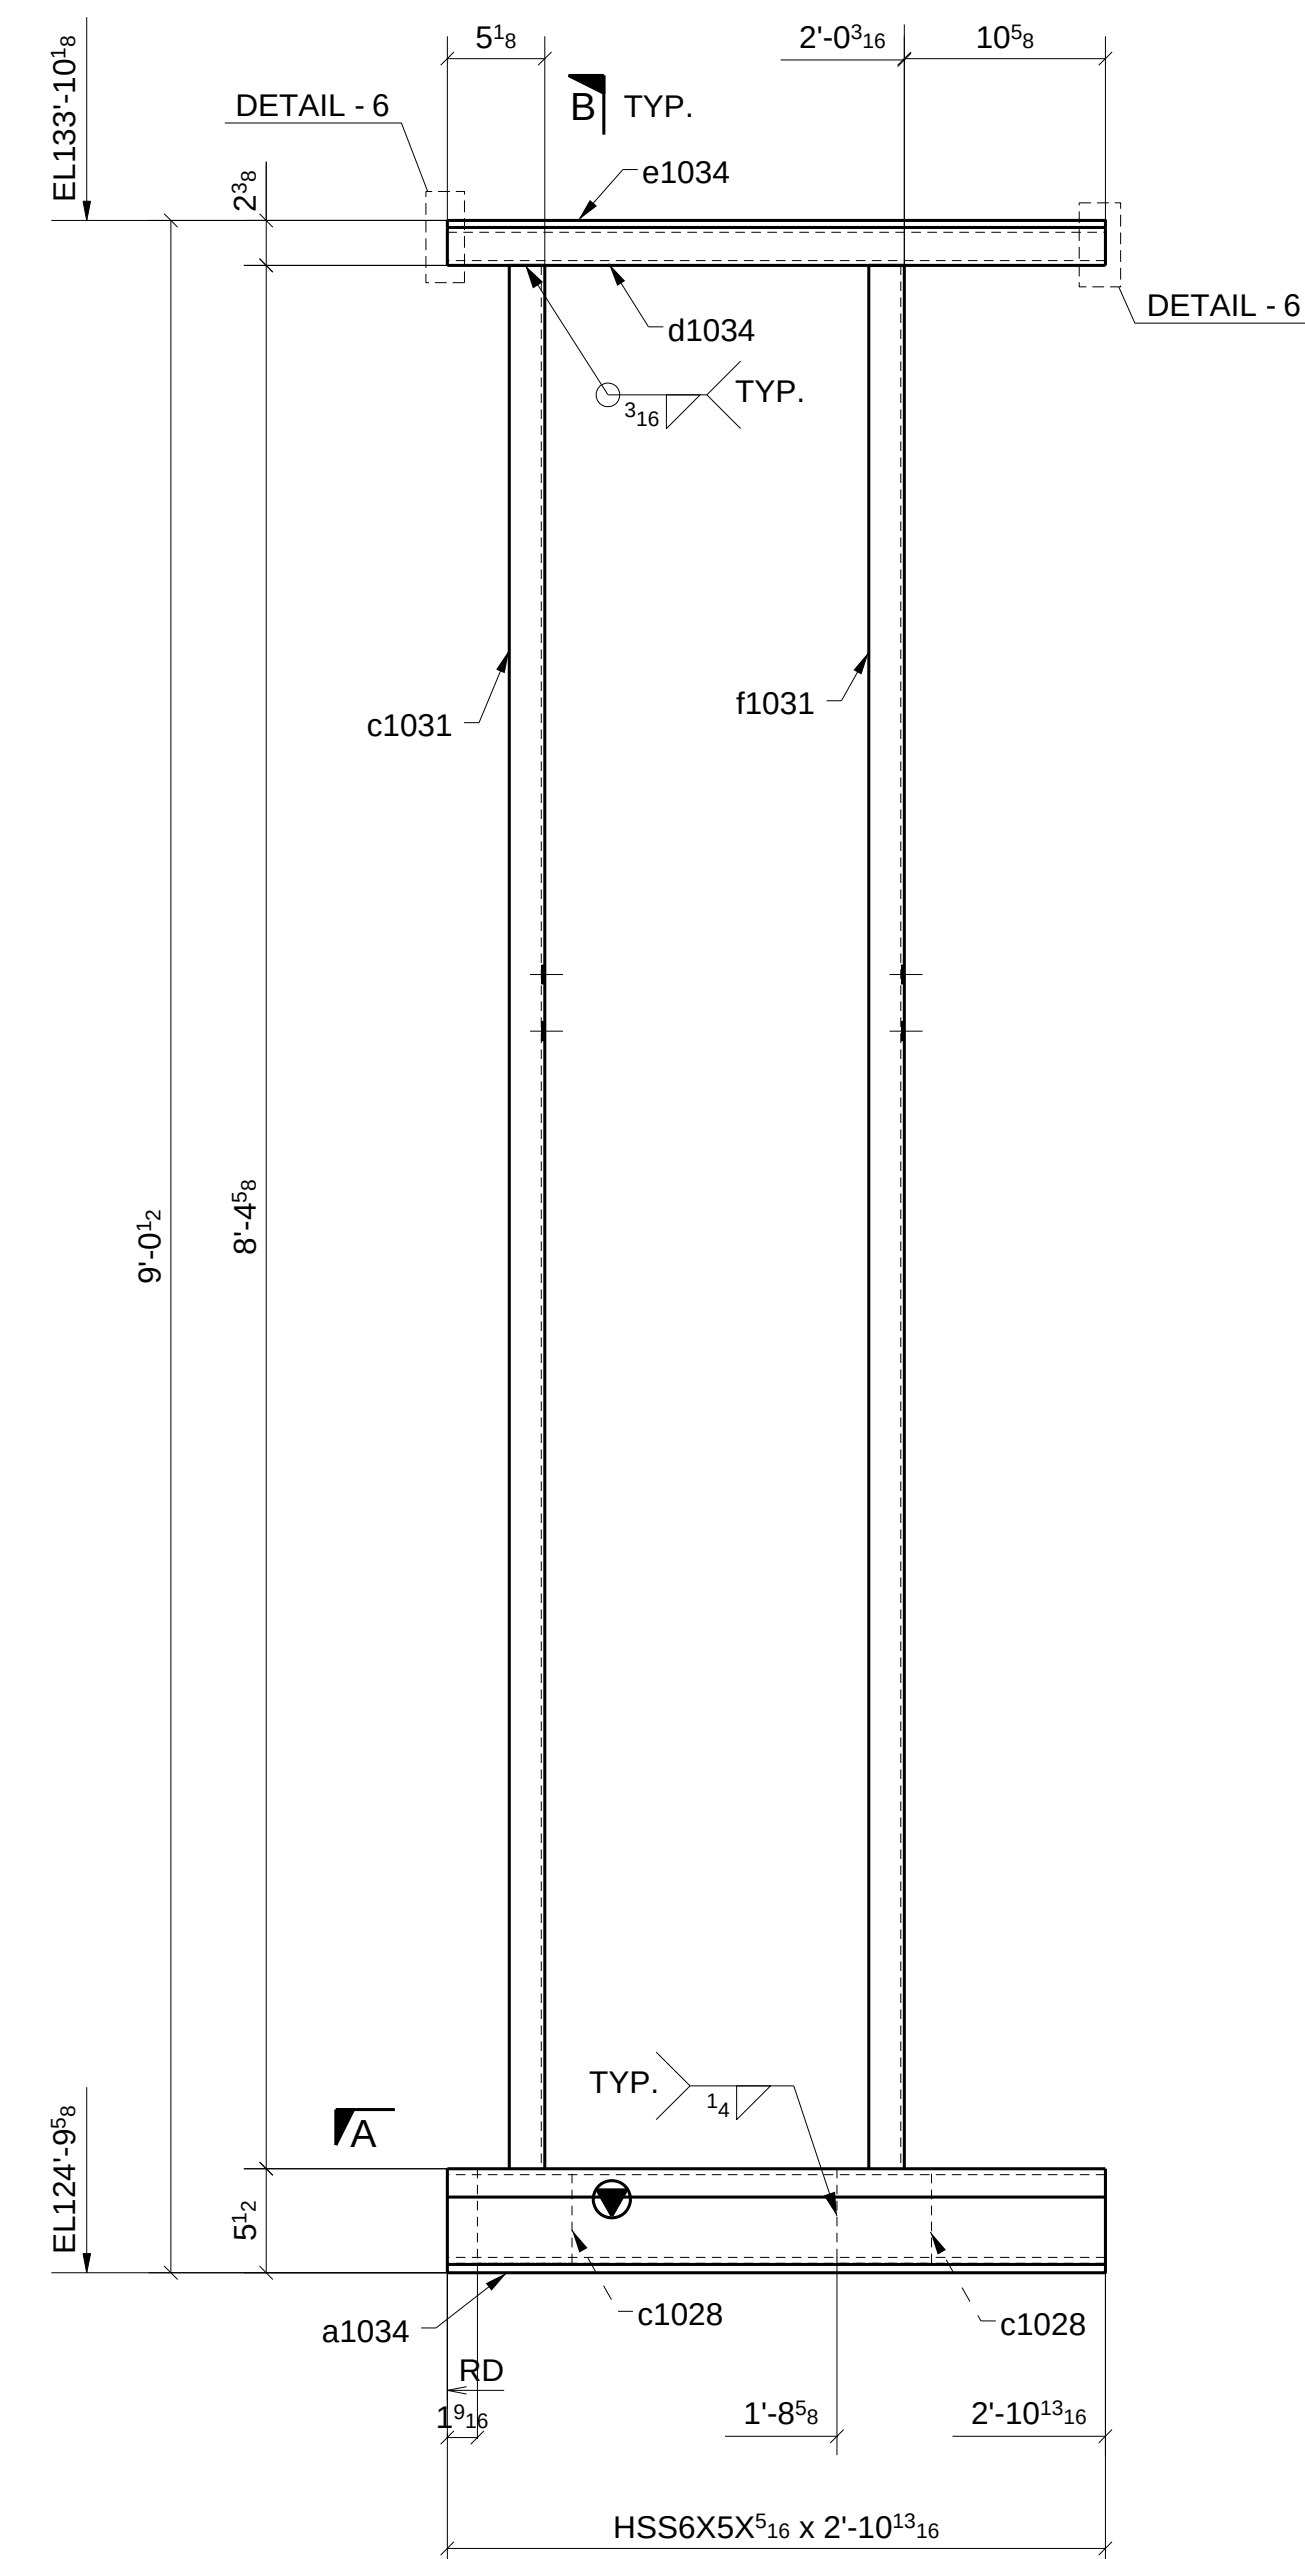

LOCATION: ONE @ 8/E-F (REF: E10A)

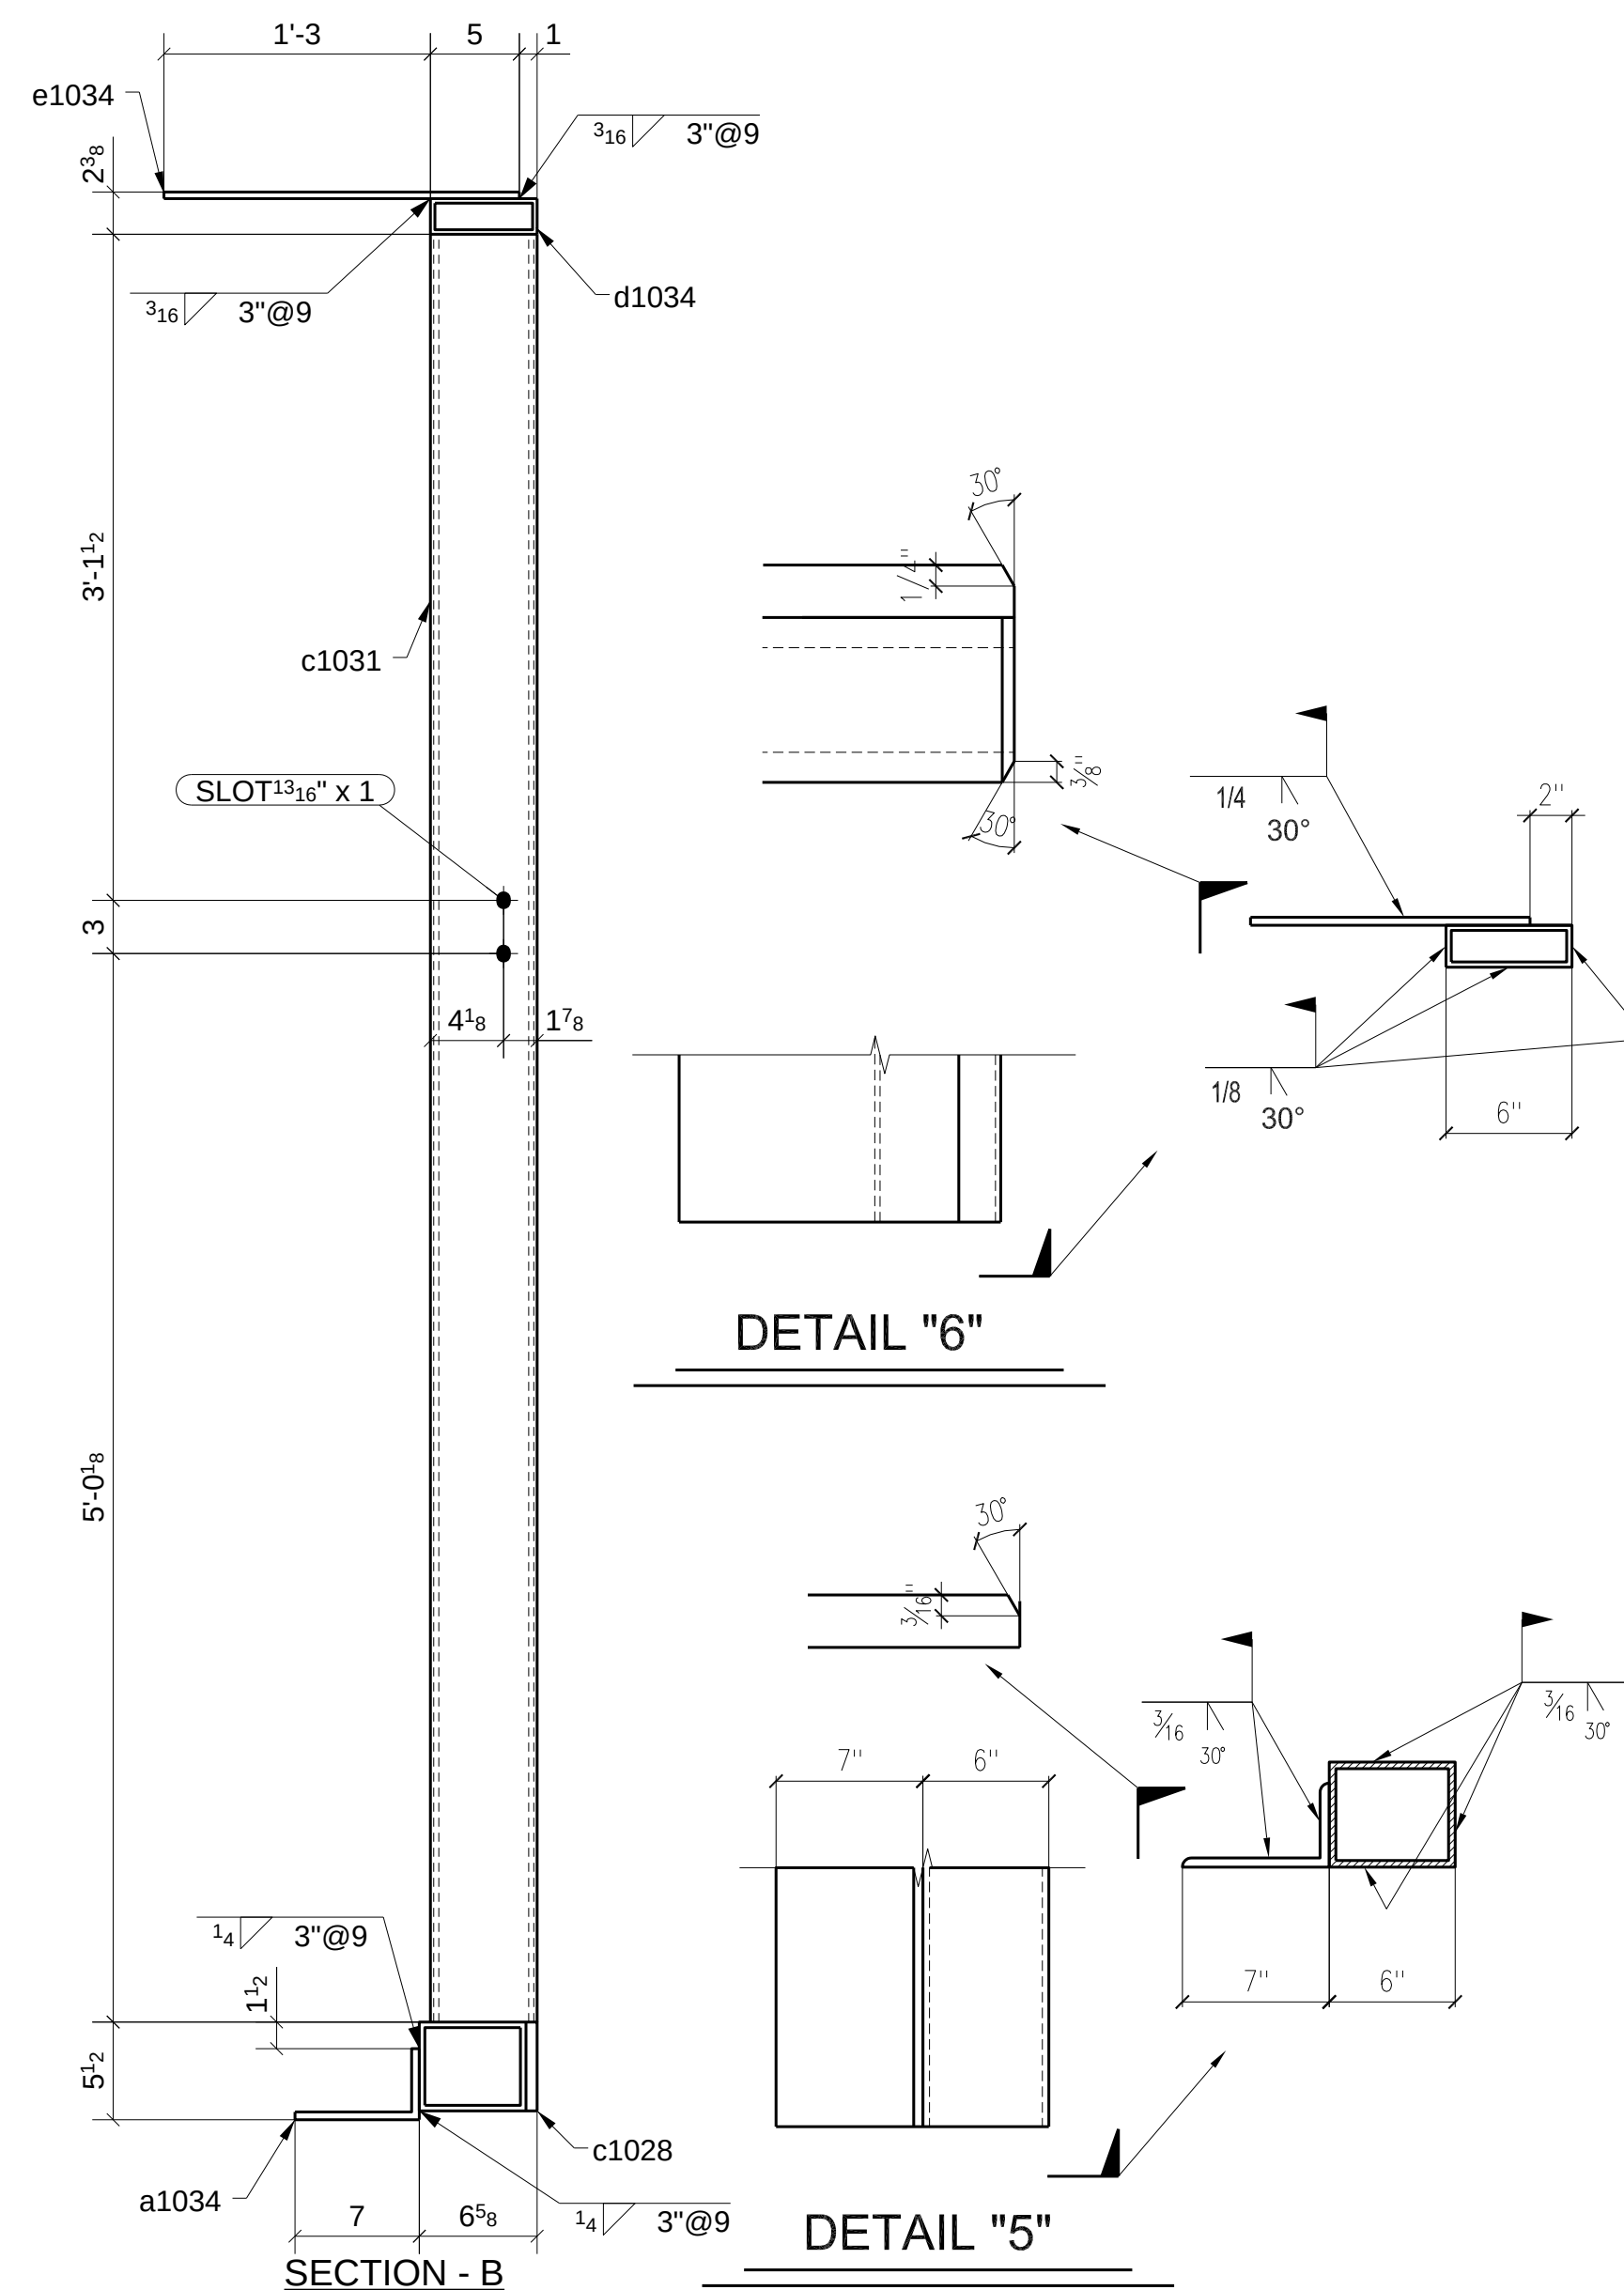

Romac By: _____	Checked By: _____
Beamline By: _____	Checked By: _____

Project:	WEBSTER UNIVERSITY INTERDISCIPLINARY SCIENCE BUILDING						
Customer:	PARIC CORPORATION						
Owner:	WEBSTER UNIVERSITY						
Location:	WEBSTER GUOVES,MO 63119						
Dwn:	ZZ	Date:	07/26/2016	Ckd:	LJ	Date:	07/28/2016
Job No.	A16013		BAT:	DWGr:		1034	

A	FOR APPROVAL		07/28/16
Sequence:	10	Ref. E-Plans:	-
Material:	A992 U.N.O.	Edge Dist.:	1 1/2" U.N.O.
Holes:	13/16" DIA.	Bolts:	NOTED
Cleaning:	NONE		
Paint:	NO		
DFT:		COLOR:	



Romac By: _____ Checked By: _____

Beamline By: _____ Checked By: _____

ATLAS IRON WORKS
ST. LOUIS, MO.

A

FOR APPROVAL

07/28/16

Sequence: 10

Ret. E-Plans: —

Material: A992 U.N.O.

Edge Dist.: 1 1/2" U.N.O.

Holes: 13/16" DIA.

Bolts: NOTED

Cleaning: NONE

Paint: NO

DFT: _____

COLOR: _____

ST. LOUIS, MO.

Project: WEBSTER UNIVERSITY INTERDISCIPLINARY SCIENCE BUILDING

Customer: PARIC CORPORATION

Owner: WEBSTER UNIVERSITY

Location: WEBSTER GUVUES.MO 63119

Dwn: ZZ

Date: 07/26/2016


Ckd: LJ

Date: 07/26/2016

Job No. A16013


BAT: _____

DWG#: 1037

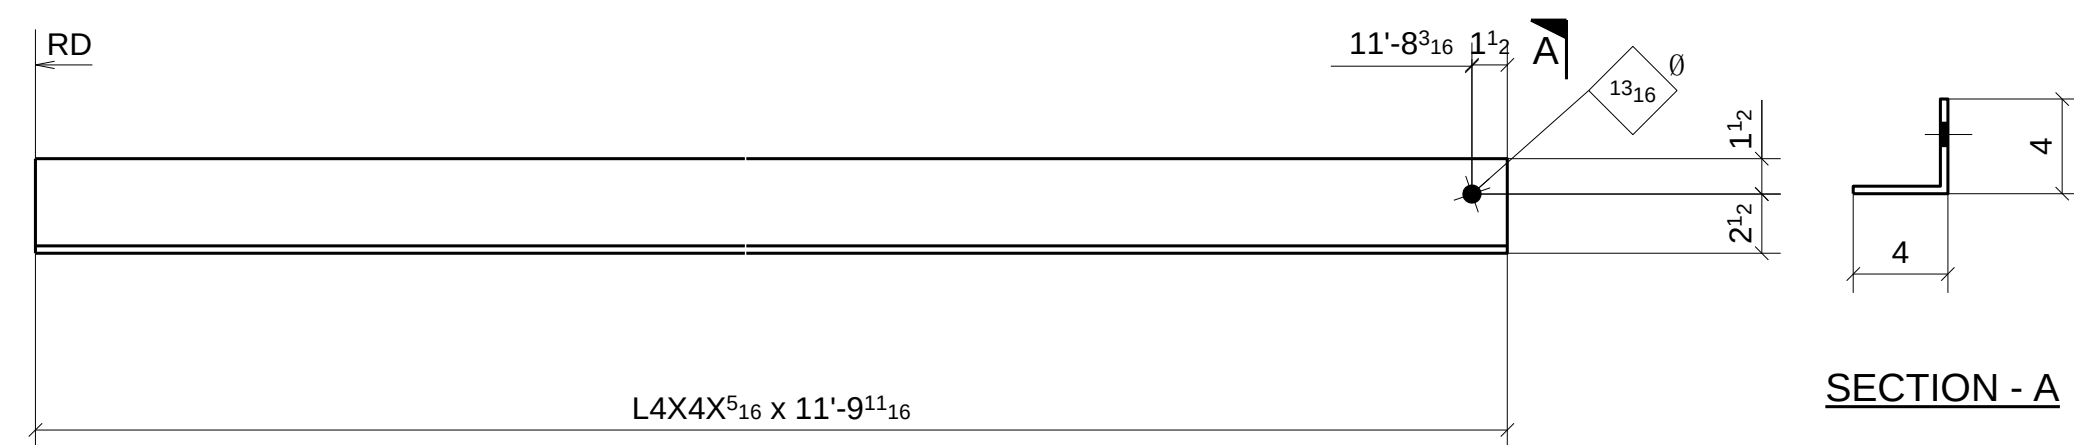


ONE - ANGLE ~ 1039A

(REF: E10A)

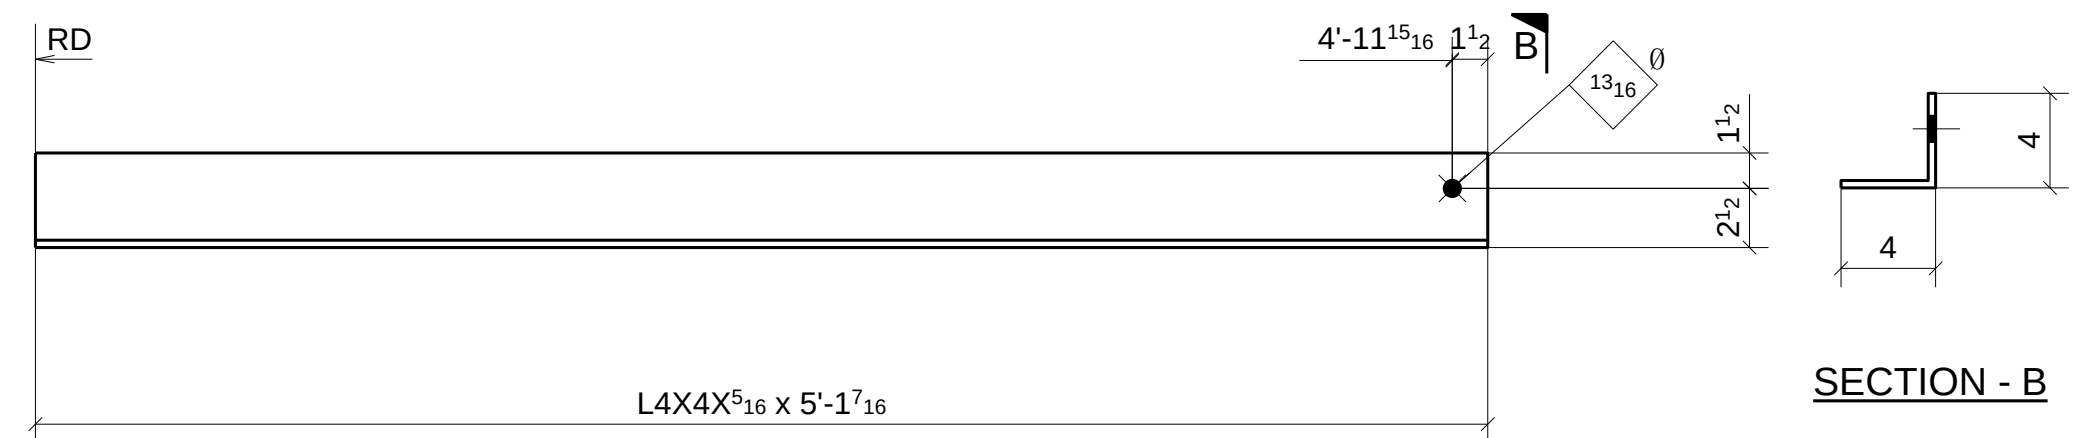


ONE - ANGLE ~ 1039B

(REF: E10A)

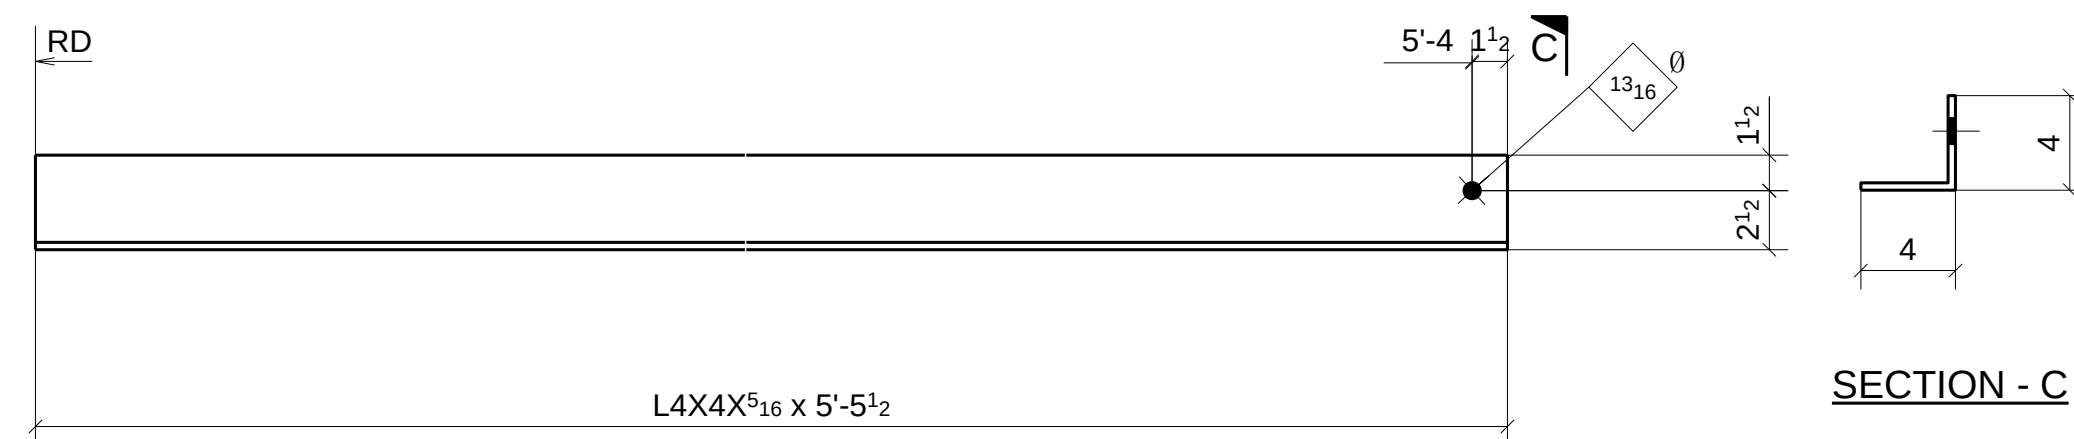


ONE - ANGLE ~ 1039C

(REF: E10A)

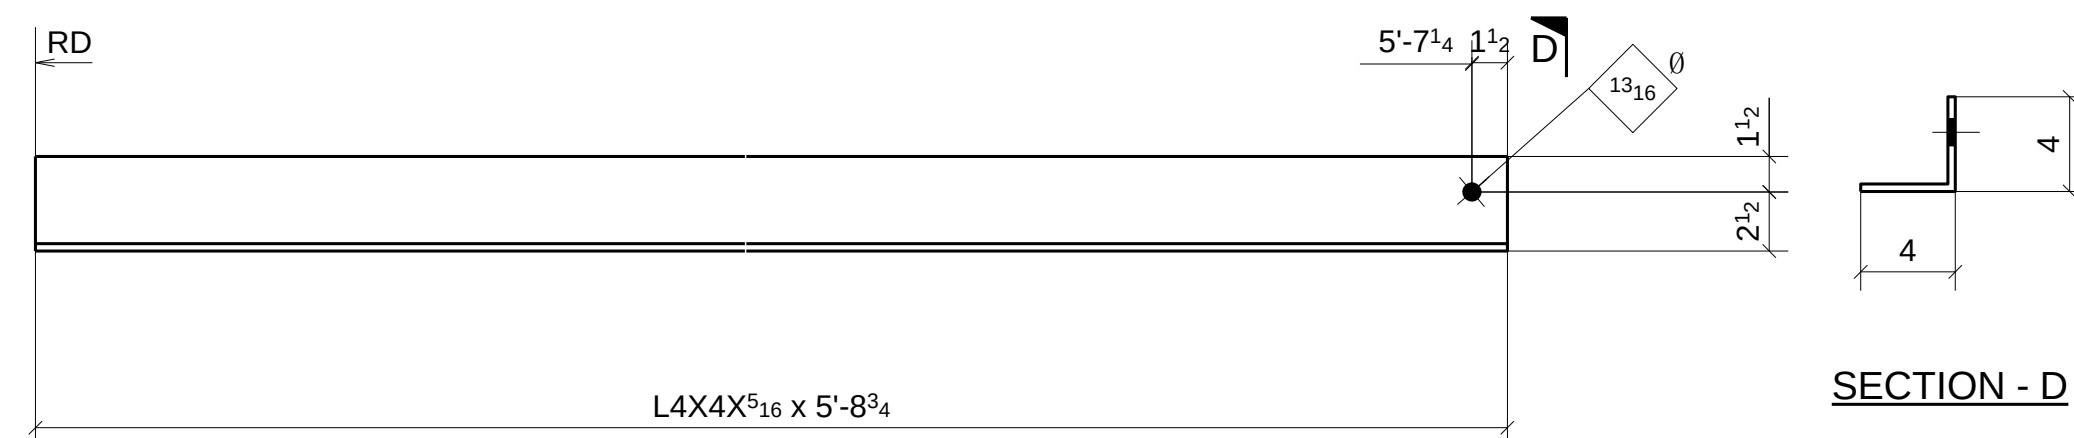


ONE - ANGLE ~ 1039D

(REF: E10A)

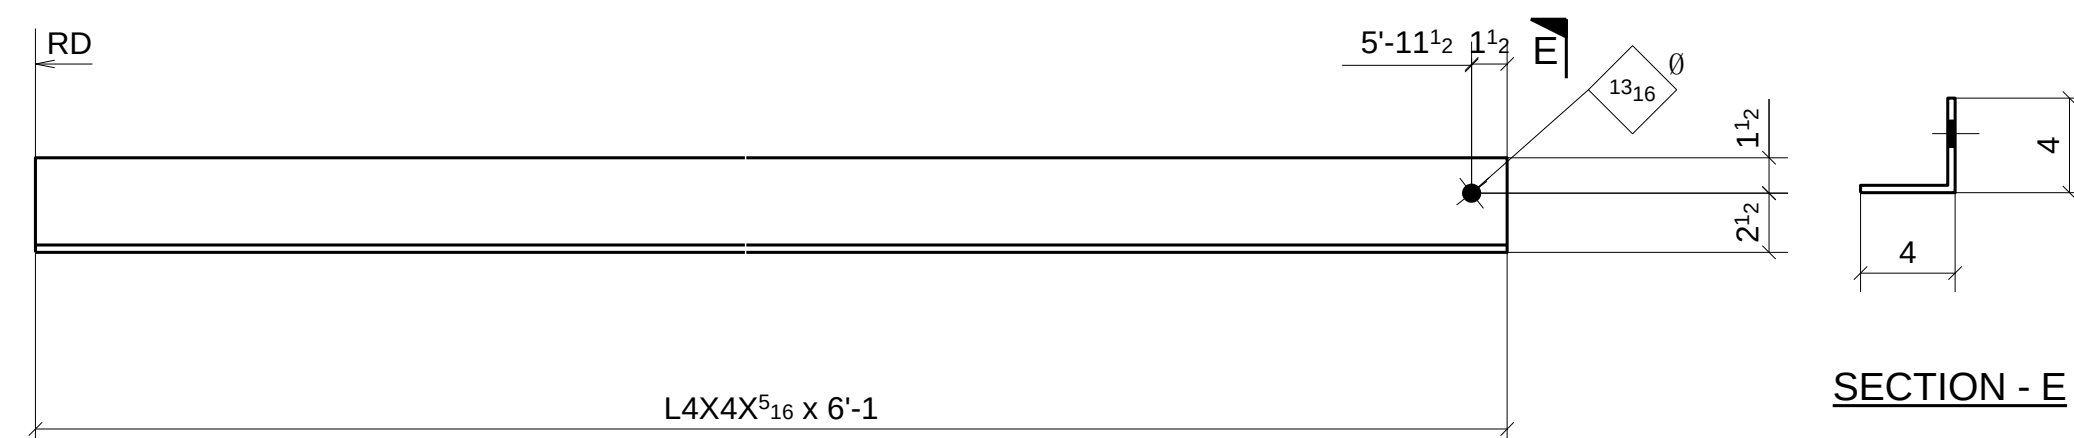


ONE - ANGLE ~ 1039F

(REF: E10A)

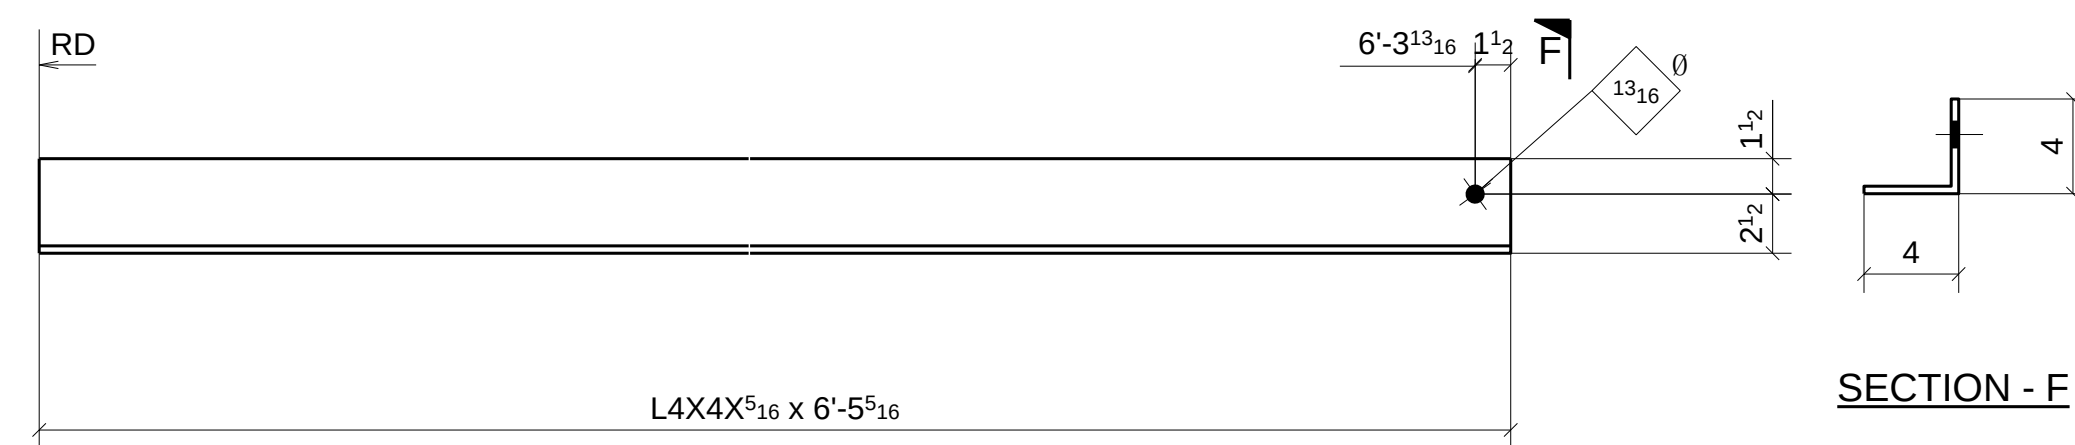


ONE - ANGLE ~ 1039H

(REF: E10A)

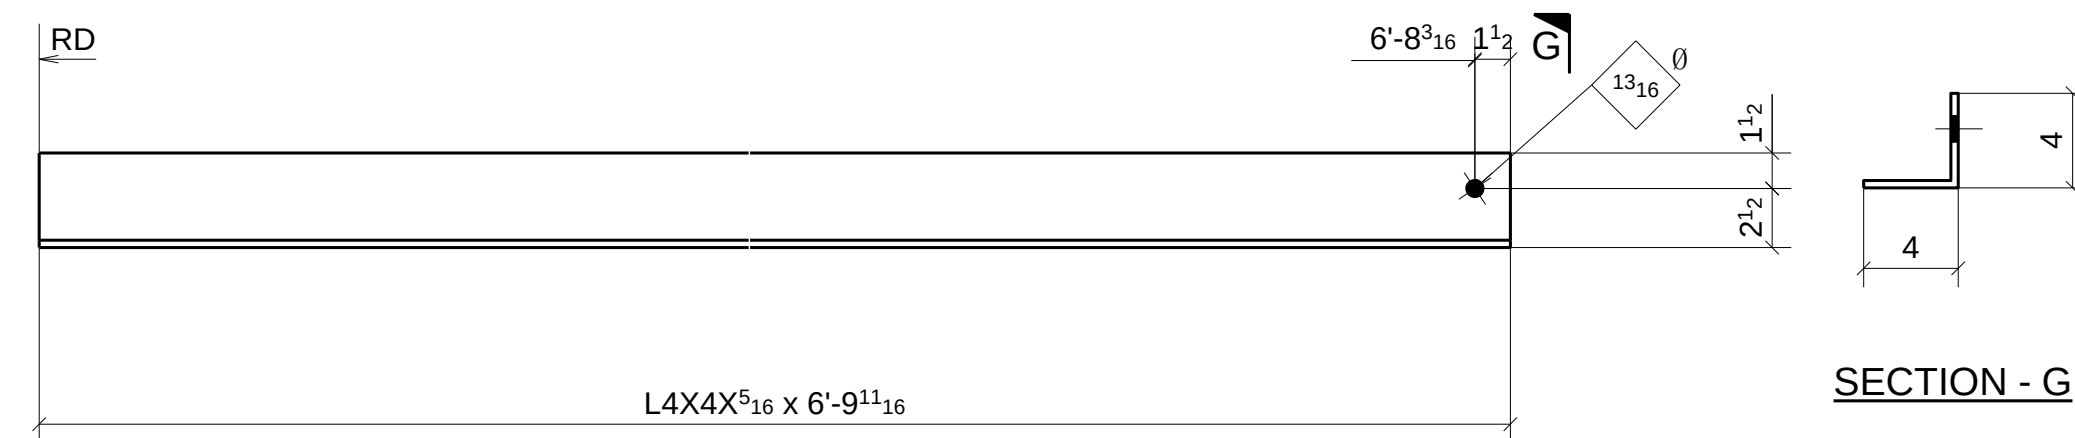


ONE - ANGLE ~ 1039K

(REF: E10A)

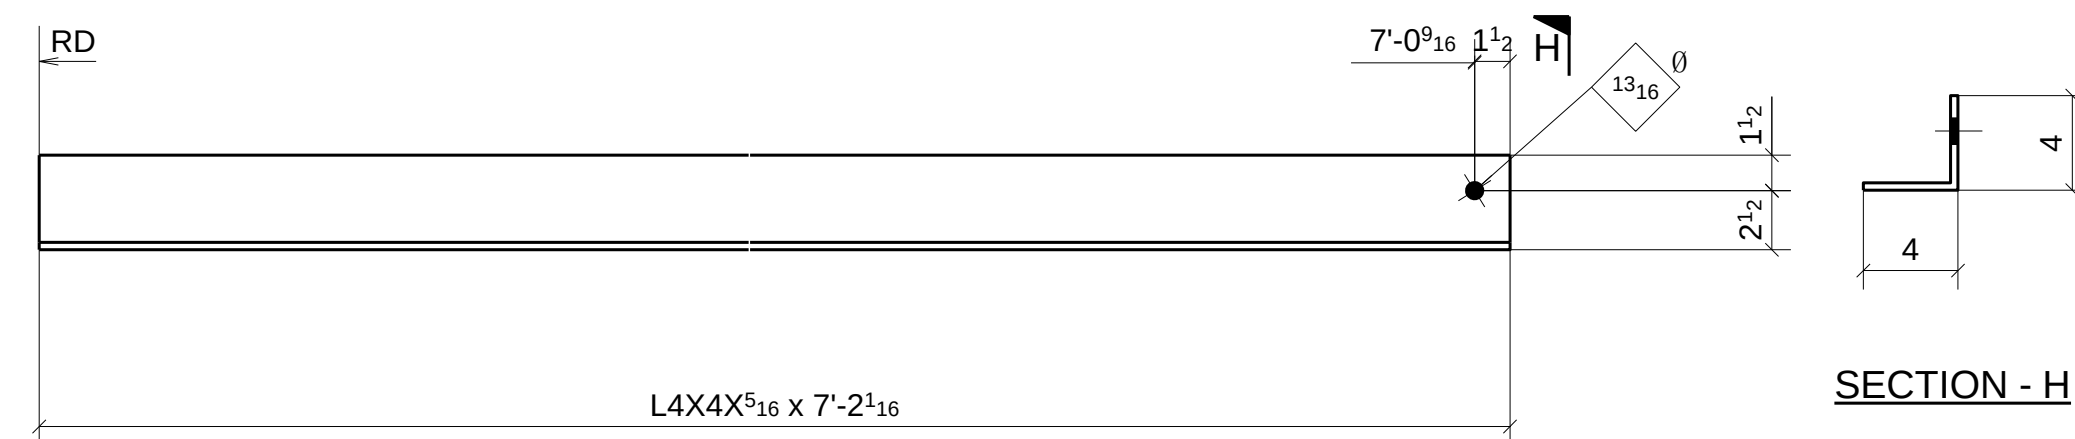

ONE - ANGLE ~ 1039M

(REF: E10A)

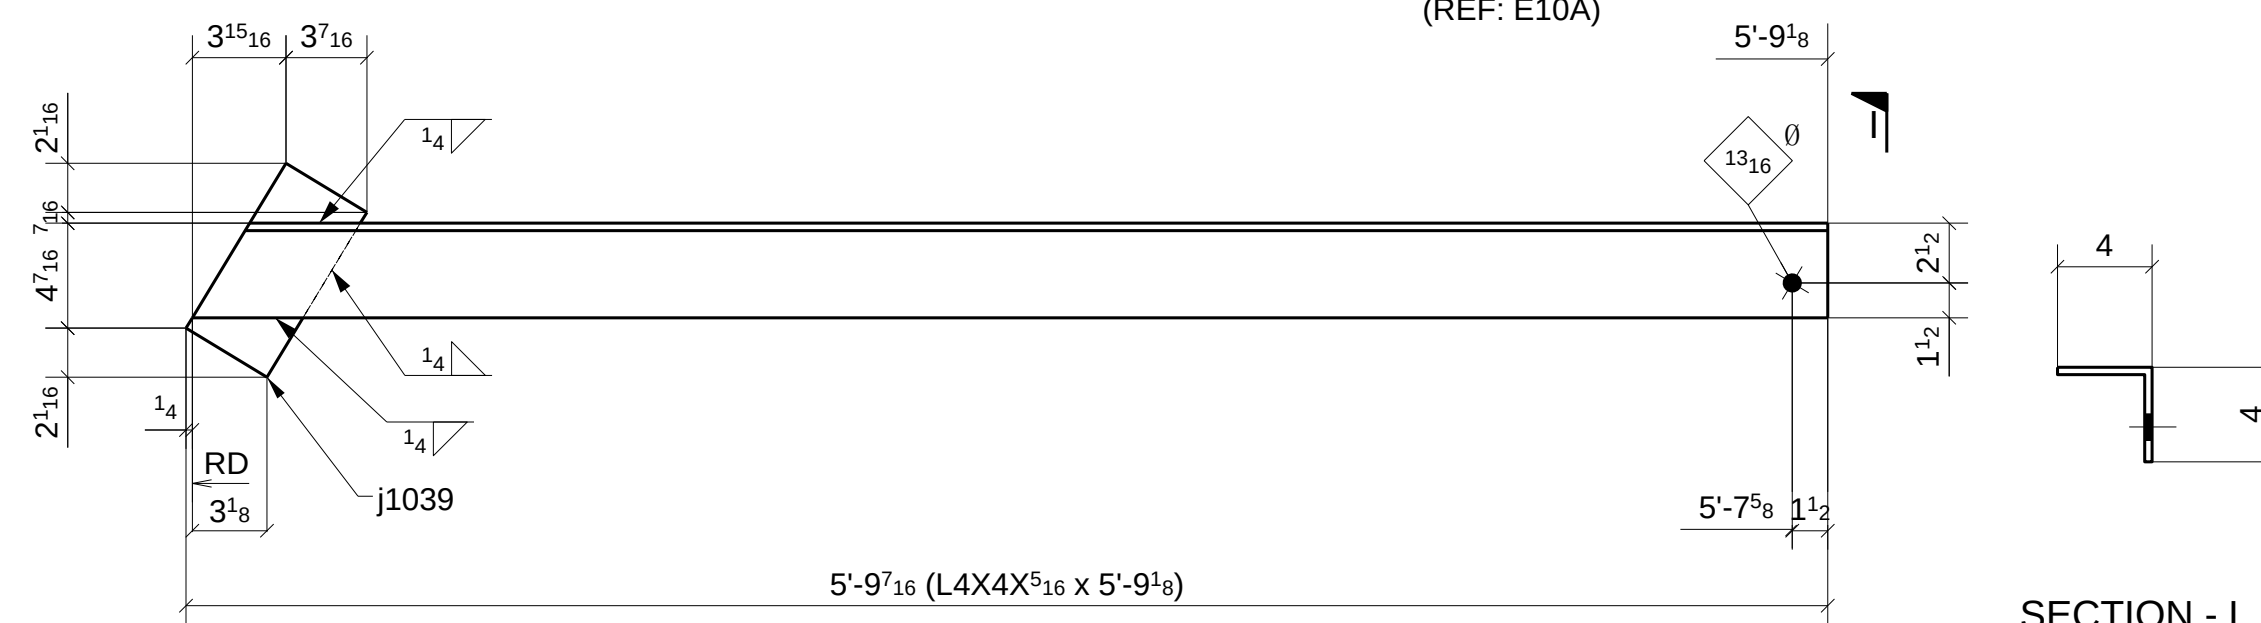

ONE - ANGLE ~ 1039P

(REF: 0)

[illegible]

Romac By: _____ Checked By: _____

Beamline By: _____ Checked By: _____

ATLAS IRON WORKS

ATLAS IRON WORKS
ST. LOUIS, MO.

ST. LOUIS, MO.

Project: WEBSTER UNIVERSITY INTERDISCIPLINARY SCIENCE BUILDING

Customer: PARIC CORPORATION

Owner: WEBSTER UNIVERSITY


Location: WEBSTER GROVES, MO 63119

Dwn: ZZ Date: 07/26/2016 Ckd: LJ Date: 07/26/2016

Job No. A16013 BAT: DWG#: 1039


[illegible]

	FOR APPROVAL	07/28/16
Sequence: _____	10	Ref. E-Plans: _____
Material: _____	A992	U.O.N. _____
Holes: _____	13/16" DIA.	Edge Dist.: _____
		1 1/2"
		U.O.N. _____
Bolts: _____		NOTED
Cleaning: _____	NONE	
Paint: _____	NO	
DFT: _____	COLOR: _____	

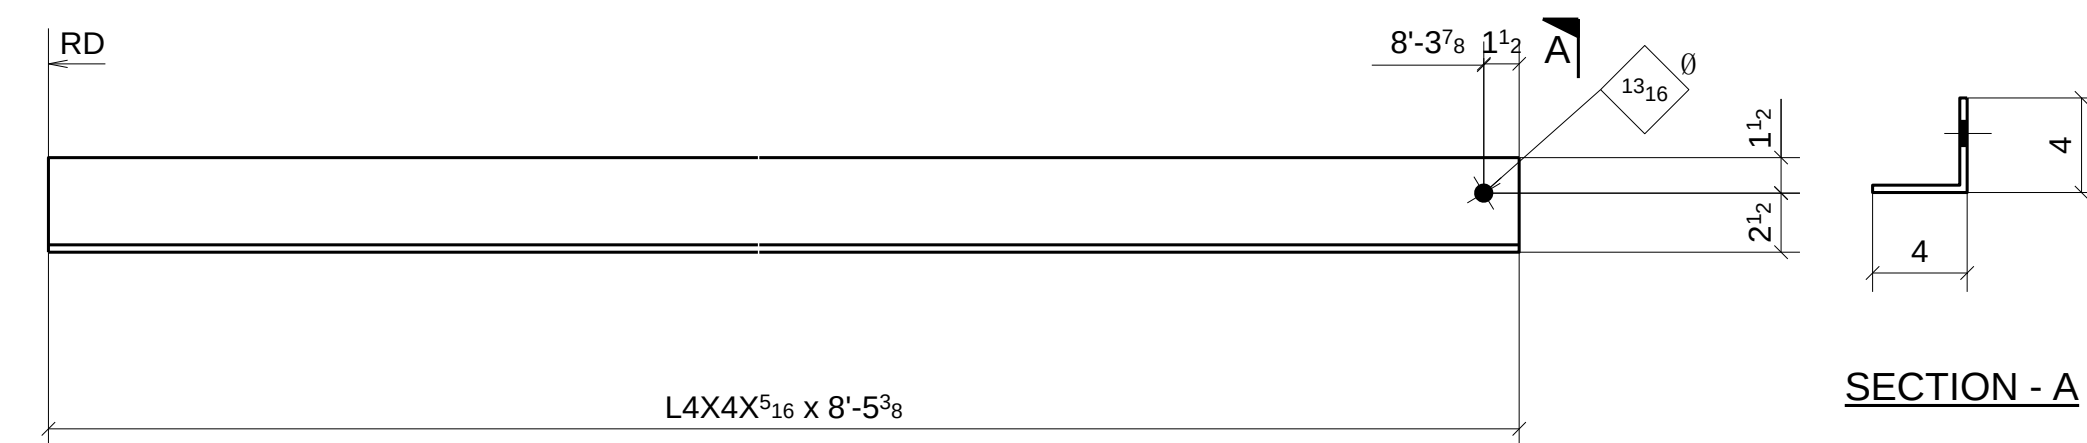


2 - ANGLES ~ 1040A

(REF: E10A,E10B)

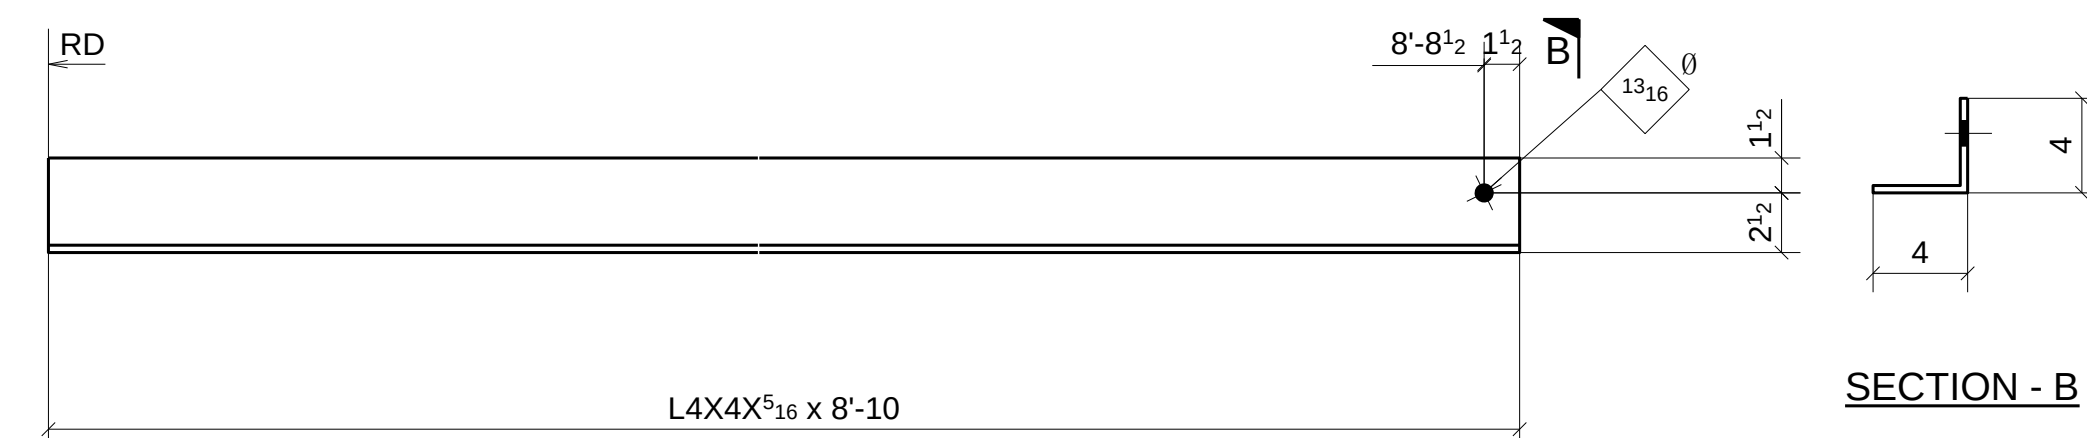


ONE - ANGLE ~ 1040B

(REF: E10A)

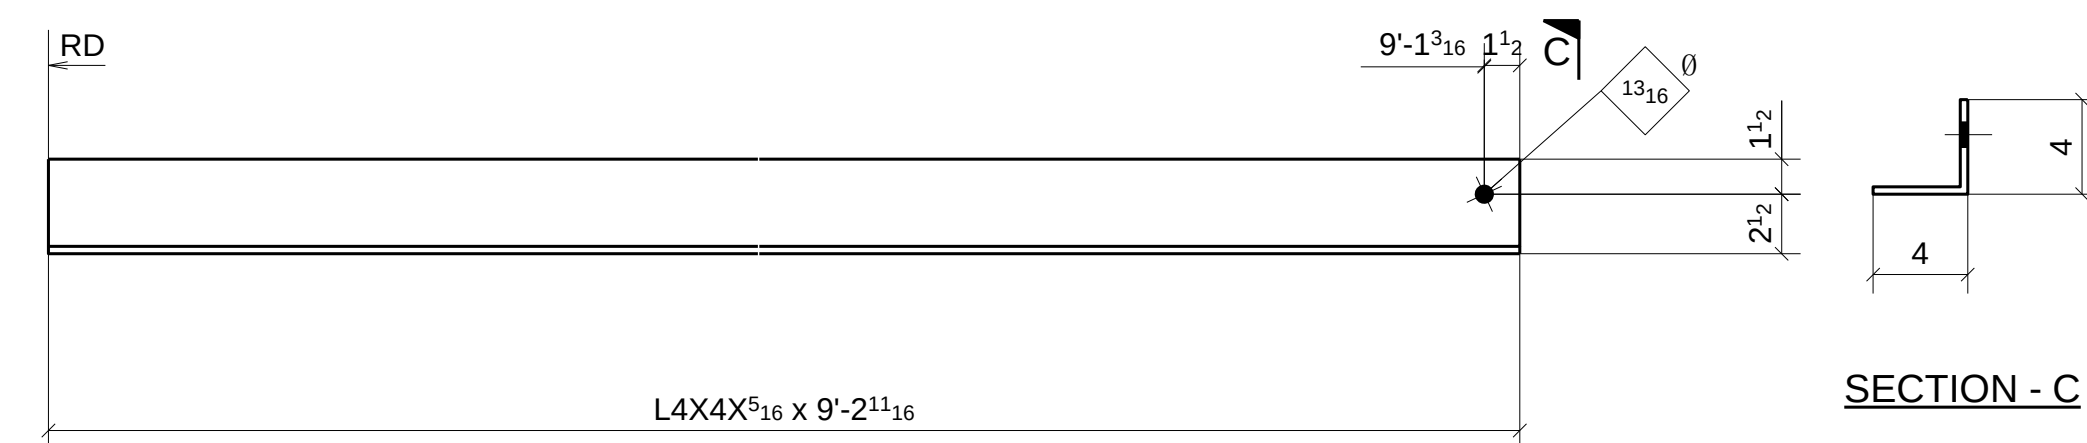


ONE - ANGLE ~ 1040C

(REF: E10A)

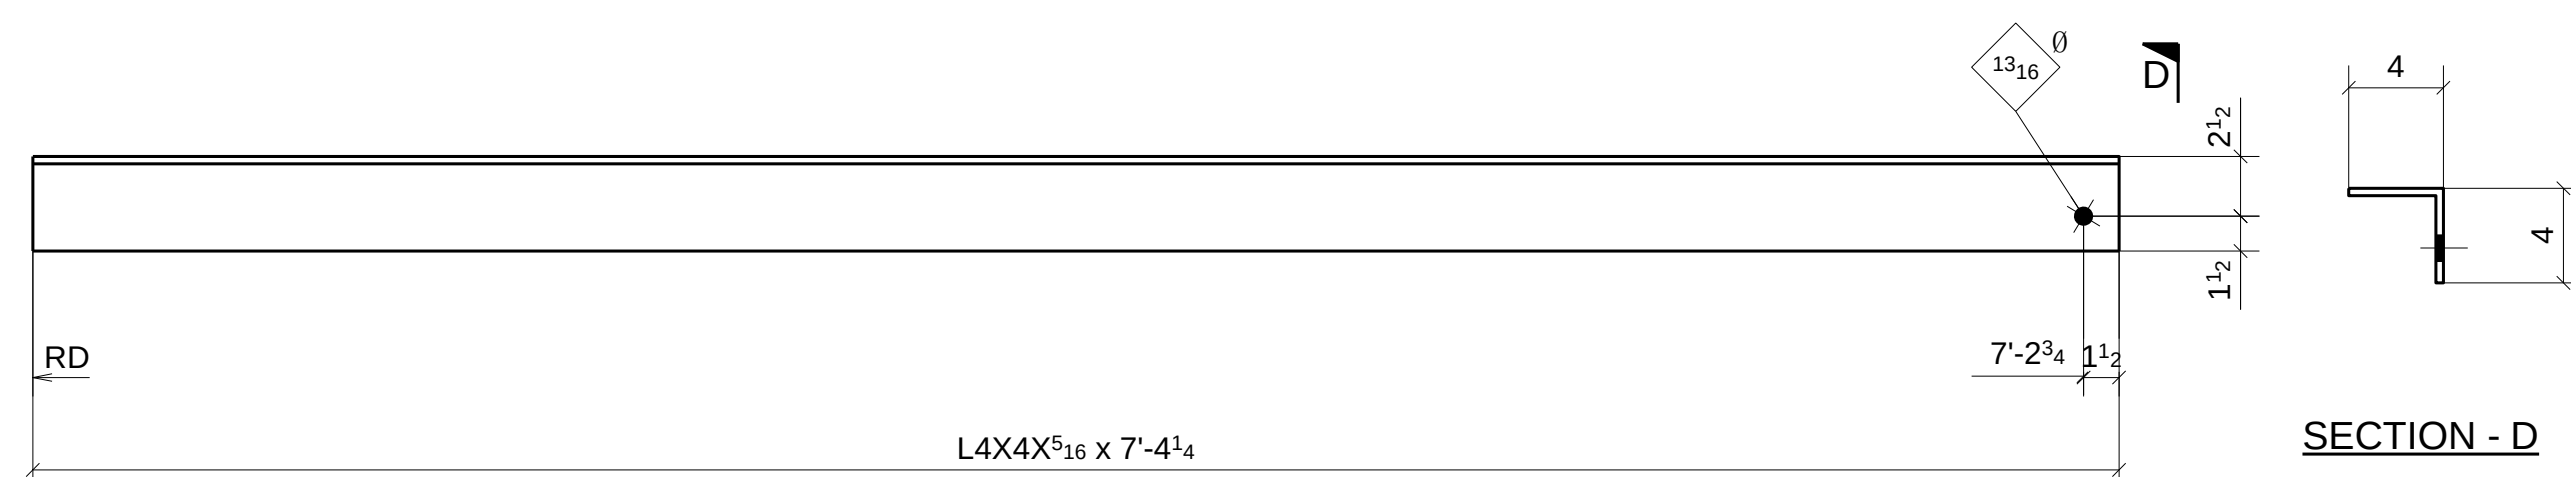


17 - ANGLES ~ 1040D

(REF: E10A)

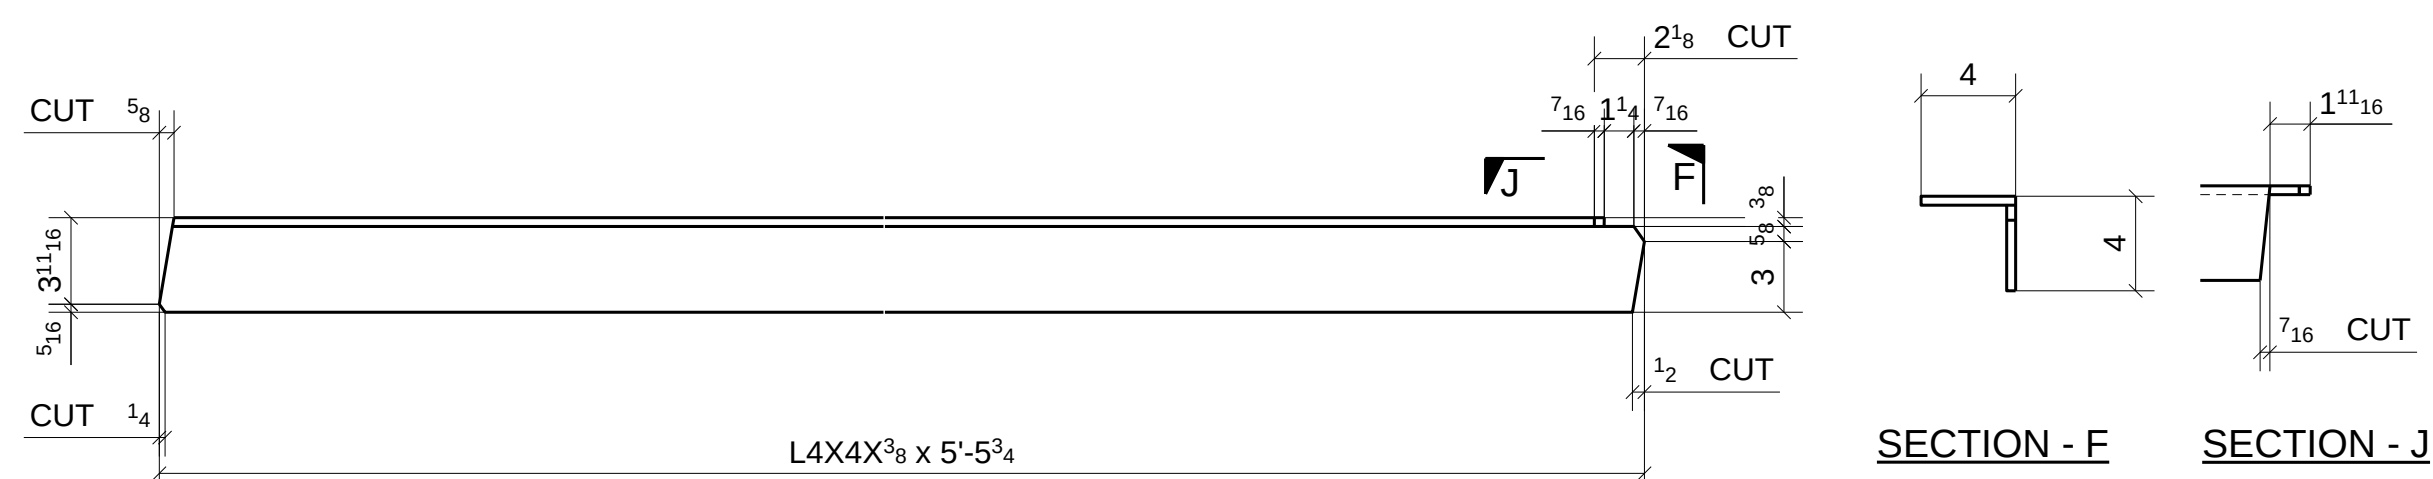


ONE - ANGLE ~ 1040H

(REF: E10A)

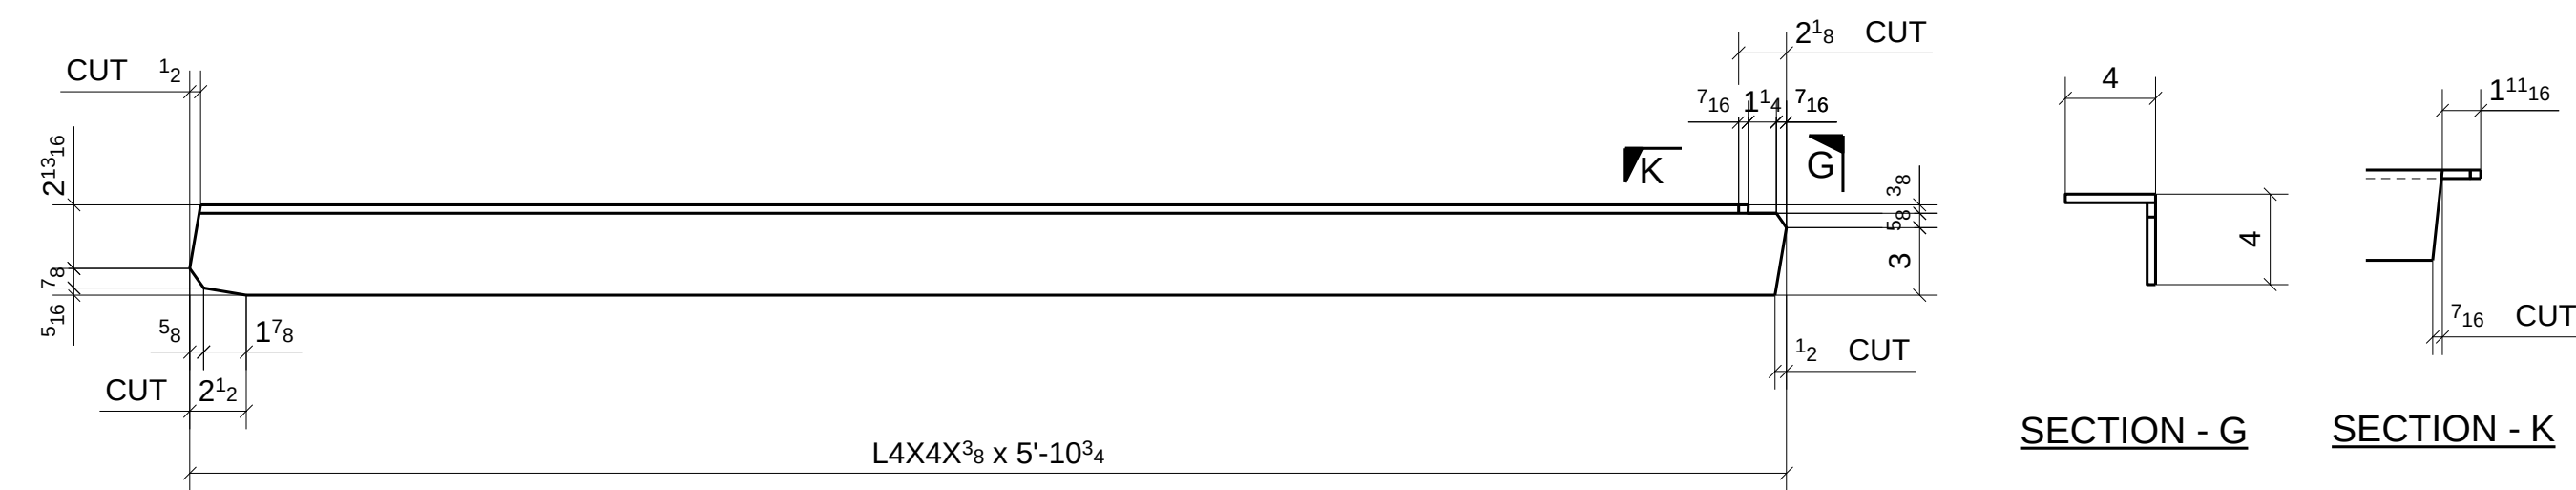


ONE - ANGLE ~ 1040K

(REF: E10A)

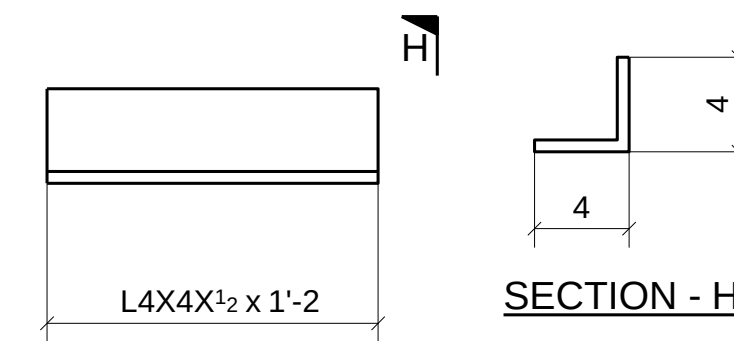

15 - ANGLES ~ 1040M

(REF: E10A,E10B)

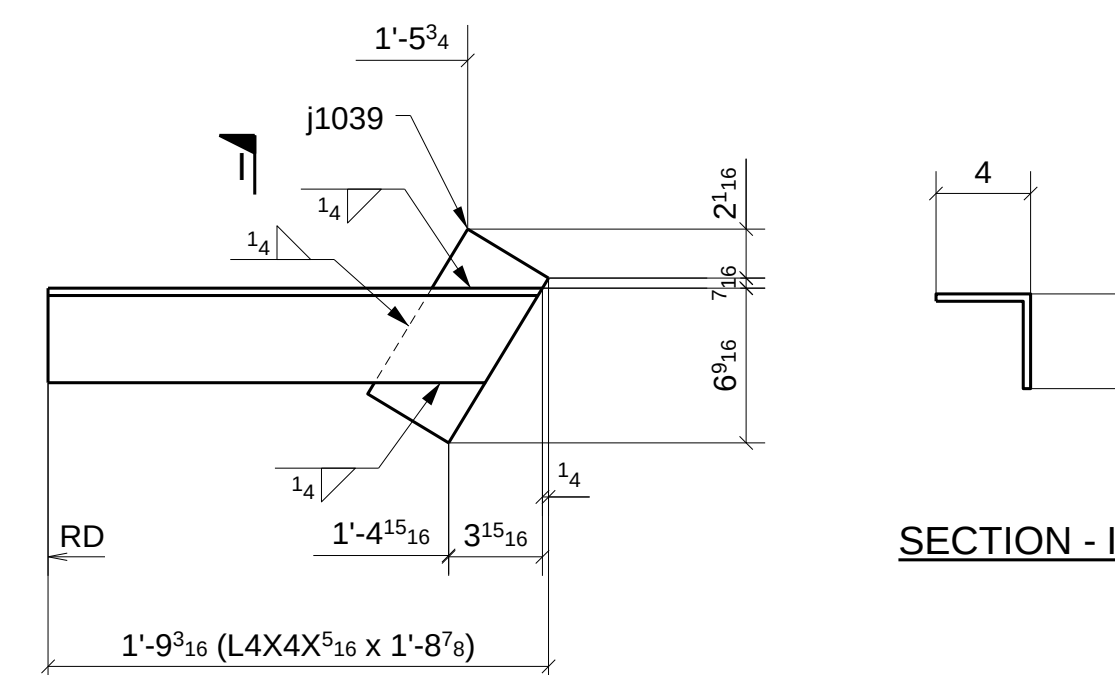

ONE - ANGLE ~ 1040P

(REF: 0)

**FOR
APPROVAL**

A	FOR APPROVAL	07/28/16
Sequence: _____	10	Ref. E-Plans: _____
Material: _____	A992 U.N.O.	Edge Dist.: _____
Holes: _____	13/16" DIA.	Bolts: _____
Clearing: _____	NONE	NOTED
Paint: _____	NO	
DFT: _____	COLOR: _____	

[illegible]

Romac By: _____	Checked By: _____
Beamline By: _____	Checked By: _____

ATLAS IRON WORKS
ST. LOUIS, MO.

Project: WEBSTER UNIVERSITY INTERDISCIPLINARY SCIENCE BUILDING

Customer: PARIC CORPORATION

Owner: WEBSTER UNIVERSITY

Location: WEBSTER GUOVES,MO 63119

Dwn: ZZ Date: 07/26/2016 Ckd: L.J Date: 07/28/2016


Job No. A16013 BAT: DWG#: 1040

Romac By: _____	Checked By: _____
Beamline By: _____	Checked By: _____

Project: WEBSTER UNIVERSITY INTERDISCIPLINARY SCIENCE BUILDING
Customer: PARIC CORPORATION
Owner: WEBSTER UNIVERSITY
Location: WEBSTER GUOVES, MO 63119
Dwn: ZZ Date: 07/26/2016 Ckd: LJ Date: 07/29/2016
Job No. A16013 BAT: Dwg#: 1042



	FOR APPROVAL		07/28/15
	Sequence: <u>10</u>	Ref. E-Plans: <u>-</u>	
Material: <u>A992</u>	U.N.O.	Edge Dist.: <u>1 1/2"</u>	U.N.O.
Holes: <u>13/16" DIA.</u>	Bolts: <u>NOTED</u>		
Cleaning: <u>NONE</u>			
Paint: <u>NO</u>			
DFT: _____	COLOR: _____		

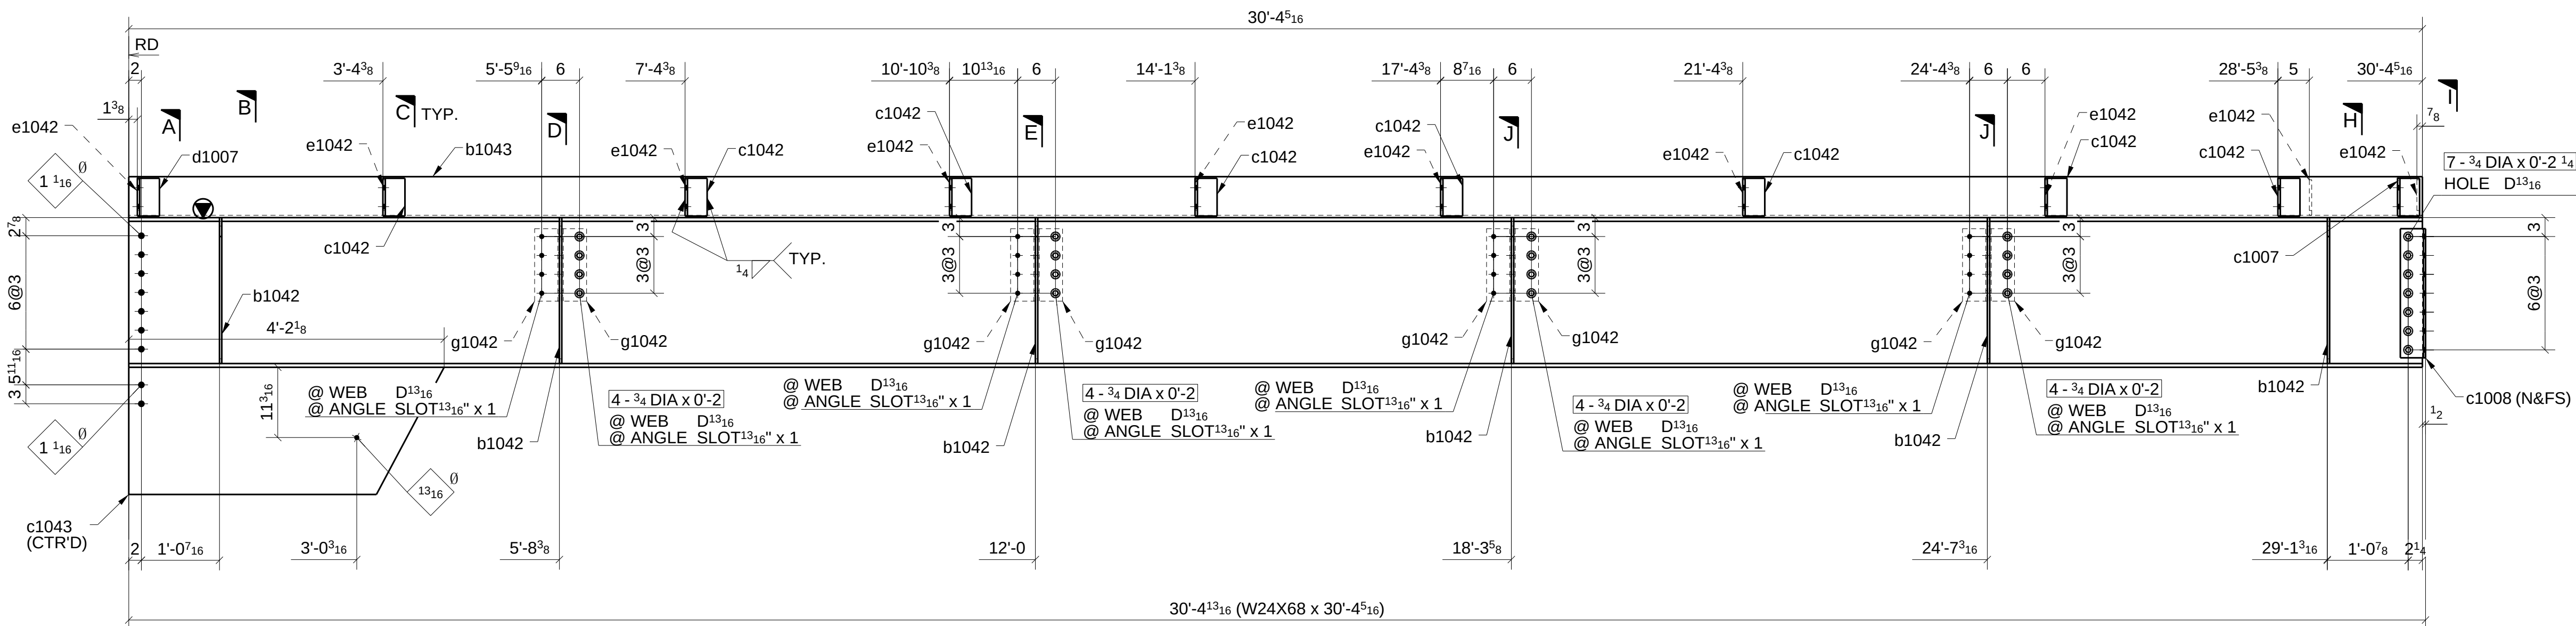

LOCATION: ONE @ 8/E-F (REF: E10B)

A	FOR APPROVAL		07/28/16
Sequence:	<u>10</u>	Ref. E-Plans:	<u>—</u>
Material:	<u>A992</u> U.N.O.	Edge Dist.:	<u>1 1/2"</u> U.N.O.
Holes:	<u>13/16" DIA.</u>	Bolts:	<u>NOTED</u>
Cleaning:	<u>NONE</u>		
Paint:	<u>NO</u>		
DFT:	<u> </u>	COLOR:	<u> </u>

MATERIAL LIST					
QTY	MARK	DESCRIPTION	LENGTH	MATERIAL	NOTES
1	1043A	W24X68	30'-4 5/16"	A992	
6	b1042	PL3/8"x10 13/16"	1'-11 3/16"	A36	
1	b1043	PL3/8"x18 1/2"	30'-4 5/16"	A36	
1	c1007	L5X3 1/2X3/8	0'-6"	A36	
2	c1008	L4X4X5/16	1'-8 1/2"	A36	
8	c1042	L5X3 1/2X3/8	0'-6"	A36	
1	c1043	PL1/2"x20 3/16"	4'-2 1/8"	A572-GR 50	
1	d1007	L5X3 1/2X3/8	0'-6"	A36	
10	e1042	PL3/8"x5 5/8"	0'-5 5/8"	A36	
8	g1042	L4X4X5/16	0'-11 1/2"	A36	
4		3/4" DIA. W/N&W	0'-2"	A325N TC	
7		3/4" DIA. W/N&W	0'-2 1/4"	A325N TC	
16		3/4" DIA. W/N&W	0'-2 1/4"	A325N TC	


Romac By: _____ Checked By: _____

Beamline By: _____ Checked By: _____

ATLAS IRON WORKS ST. LOUIS, MO.			
Project:	WEBSTER UNIVERSITY INTERDISCIPLINARY SCIENCE BUILDING		
Customer:	PARIC CORPORATION		
Owner:	WEBSTER UNIVERSITY		
Location:	WEBSTER GYOUES,MO,63119		
Dwn:	ZZ	Date: 07/26/2016	Ctd: LJ Date: 07/29/2016
Job No.	A16013	BAT:	DWG#: 1043

MATERIAL LIST

QTY	MARK	DESCRIPTION	LENGTH	MATERIAL	NOTES
1	1044A	W21X44	30'-11 9/16"	A992	
1	b1044	BPL3/8"X16 3/4"	26'-6 5/16"	A36	
8	c1044	PL3/8"X11 9/16"	1'-8 3/16"	A36	
1	d1044	PL3/8"X18 9/16"	3'-11 1/2"	A36	
1	e1044	BPL3/8"X3 5/8"	4'-0 1/16"	A36	
2	f1044	L4X4X5/16	1'-5 1/2"	A36	
8	g1042	L4X4X5/16	0'-11 1/2"	A36	
2	g1044	L4X4X5/16	1'-5 1/2"	A36	
1	h1044	PL3/8"X15 7/16"	1'-8 3/16"	A36	
4		3/4" DIA. W/N&W	0'-2"	A325N TC	
12		3/4" DIA. W/N&W	0'-2 1/4"	A325N TC	
16		3/4" DIA. W/N&W	0'-2"	A325N TC	

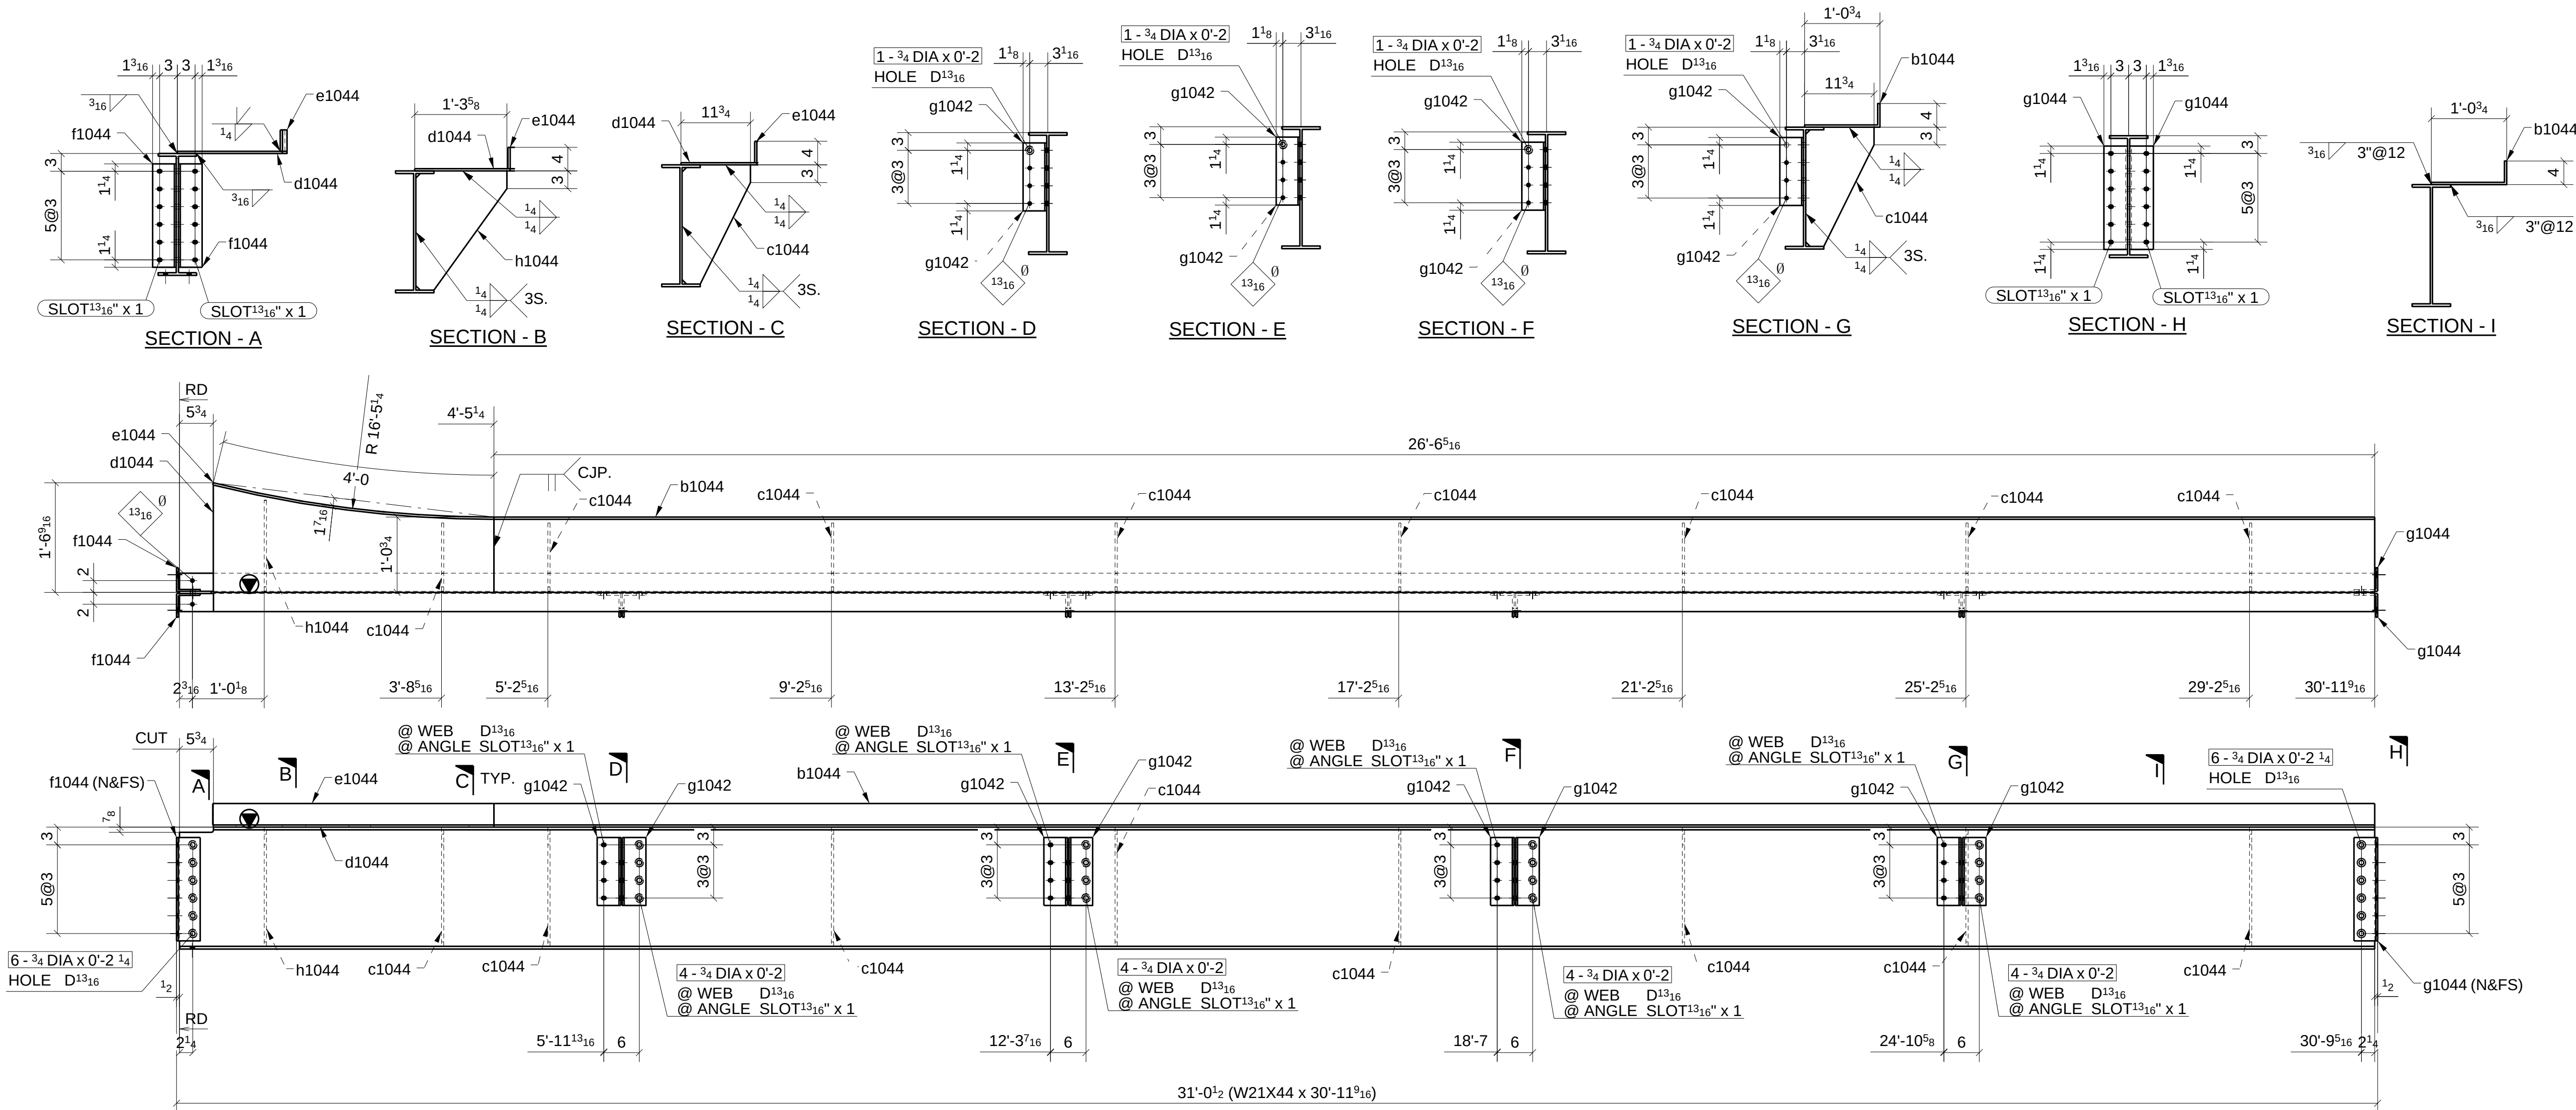

ONE - BEAM ~ 1044A

LOCATION: ONE @ 5/D-E (REF: E10B)

SHOP BOLT IN SLOTTED HOLE
NEED "HAND TIGHTEN"

FOR APPROVAL		07/28/16
Sequence: 10	Ref. E-Plans: -	
Material: A992 U.N.O.	Edge Dist.: 1 1/2"	U.N.O.
Holes: 13/16"DIA.	Bolts: NOTED	
Cleaning: NONE		
Paint: NO		
DFT: _____	COLOR: _____	

ATLAS IRON WORKS ST. LOUIS, MO.	
Project: WEBSTER UNIVERSITY INTERDISCIPLINARY SCIENCE BUILDING	
Customer: PARIC CORPORATION	
Owner: WEBSTER UNIVERSITY	
Location: WEBSTER GUOVES.MO 63119	
Dwn: ZZ Date: 07/28/2016 Ckd: LJ Date: 07/29/2016	
Job No. A16013 BAT: _____ DWG#: 1044	



	FOR APPROVAL	07/29/16
Sequence: <u>10</u>	Ref. E-Plans: <u> </u>	
Material: <u>A992</u> U.N.O.	Edge Dist.: <u>1 1/2"</u> U.N.O.	
Holes: <u>13/16" DIA.</u>	Bolts: <u>NOTED</u>	
Cleaning: <u>NONE</u>		
Paint: <u>NO</u>		
DFT: <u> </u>	COLOR: <u> </u>	

[illegible]


Romac By: _____ Checked By: _____

Beamline By: _____ Checked By: _____

ATLAS IRON WORKS ST. LOUIS, MO.					
Project:	WEBSTER UNIVERSITY INTERDISCIPLINARY SCIENCE BUILDING				
Customer:	PARIC CORPORATION				
Owner:	WEBSTER UNIVERSITY				
Location:	WEBSTER GUOVES, MO 63119				
Date:	ZZ	07/26/2016	Ckt:	LJ	Date: 07/28/2016
Job No.	A16013		BAT:	DWG#:	1047

MATERIAL LIST

QTY	MARK	DESCRIPTION	LENGTH	MATERIAL	NOTES
1	1048A	W21X44	30'-4 7/16"	A992	
8	d1045	L4X4X5/16	0'-11 1/2"	A36	
8	f1010	L4X4X5/16	0'-5 1/2"	A36	
4	g1044	L4X4X5/16	1'-5 1/2"	A36	
8		3/4" DIA. W/N&W	0'-2"	A325N TC	
8		3/4" DIA. W/N&W	0'-2"	A325N TC	
8		3/4" DIA. W/N&W	0'-2 1/4"	A325N TC	
12		3/4" DIA. W/N&W	0'-2 1/4"	A325N TC	

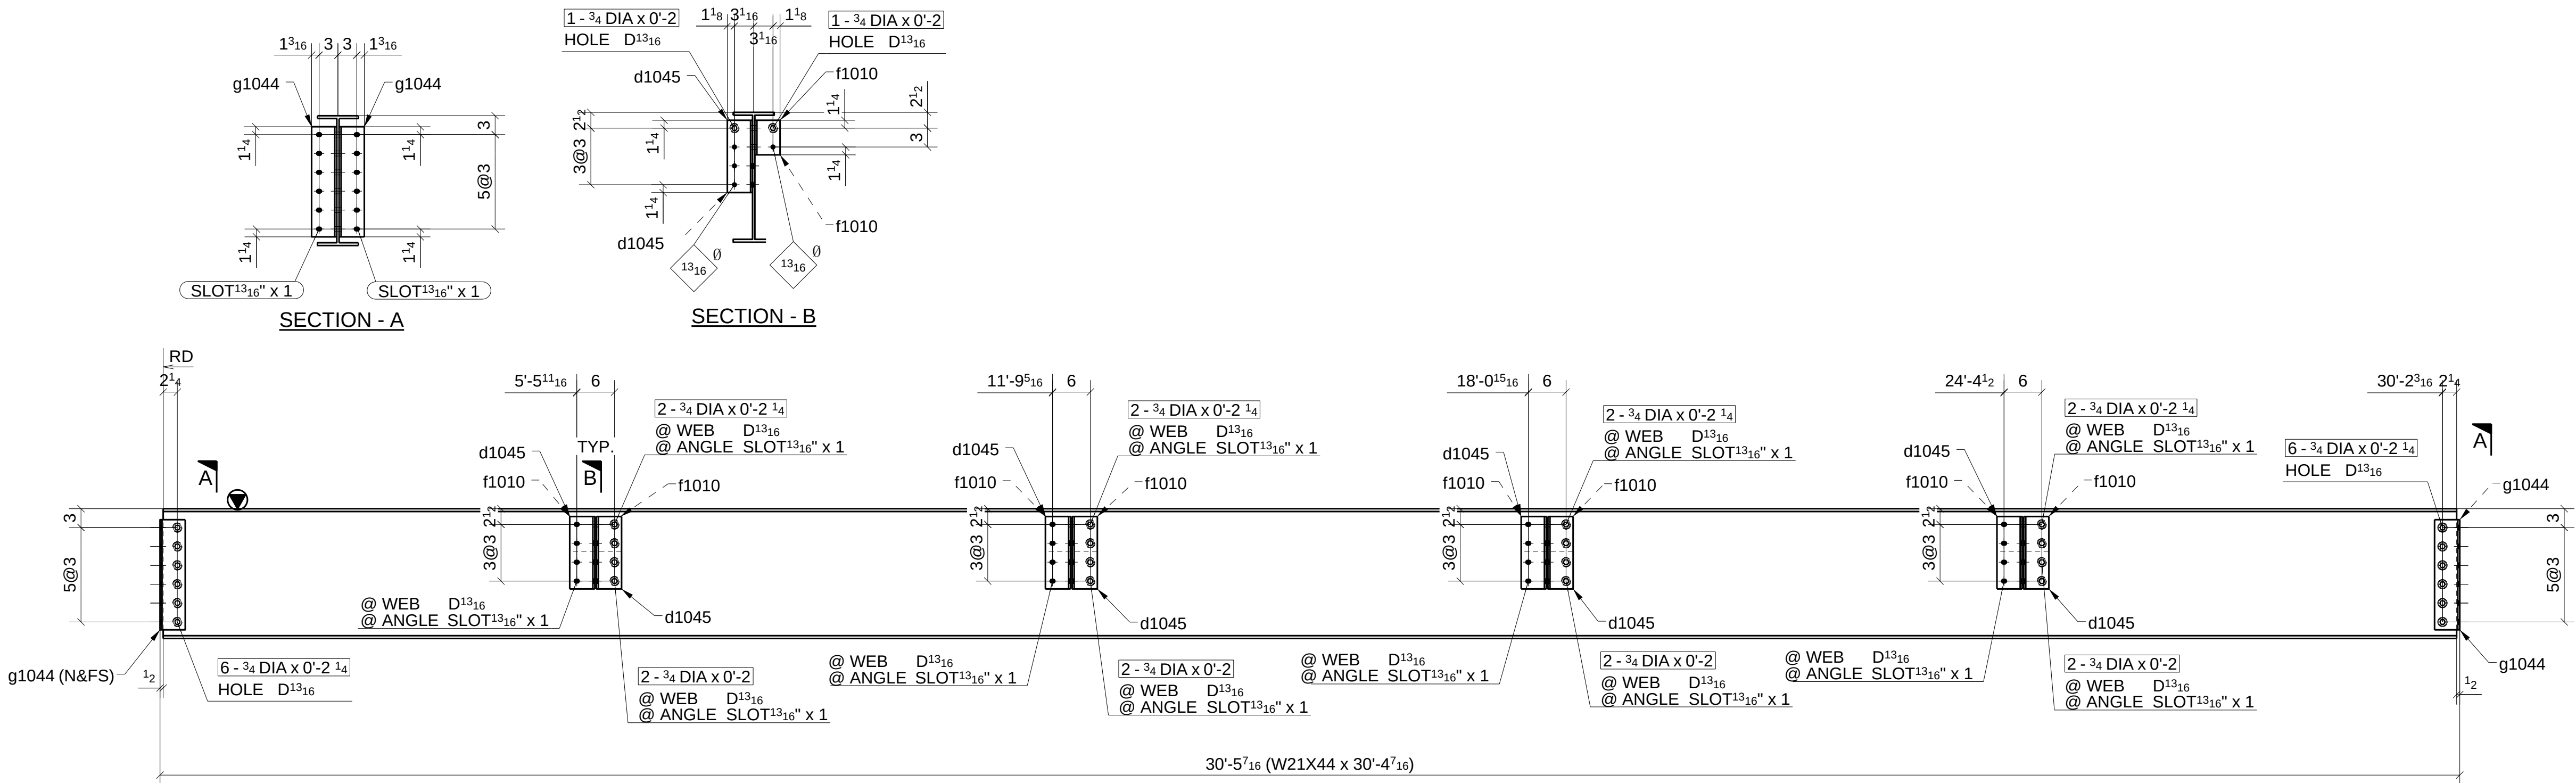

ONE - BEAM ~ 1048A


LOCATION: ONE @ 7/E-F (REF: E10B)

SHOP BOLT IN SLOTTED HOLE
NEED "HAND TIGHTEN"

FOR APPROVAL		07/28/16
Sequence: 10	Ref. E-Plans: -	
Material: A992 U.N.O.	Edge Dist.: 1 1/2" U.N.O.	
Holes: 13/16" DIA.	Bolts: NOTED	
Cleaning: NONE		
Paint: NO		
DFT:	COLOR:	

ATLAS IRON WORKS
ST. LOUIS, MO.

Project:	WEBSTER UNIVERSITY INTERDISCIPLINARY SCIENCE BUILDING		
Customer:	PARIC CORPORATION		
Owner:	WEBSTER UNIVERSITY		
Location:	WEBSTER GUOVES.MO 63119		
Dwn:	ZZ	Date:	07/28/2016
Ckd:	LJ	Date:	07/28/2016
Job No.	A16013	BAT:	
DWG#:	1048		

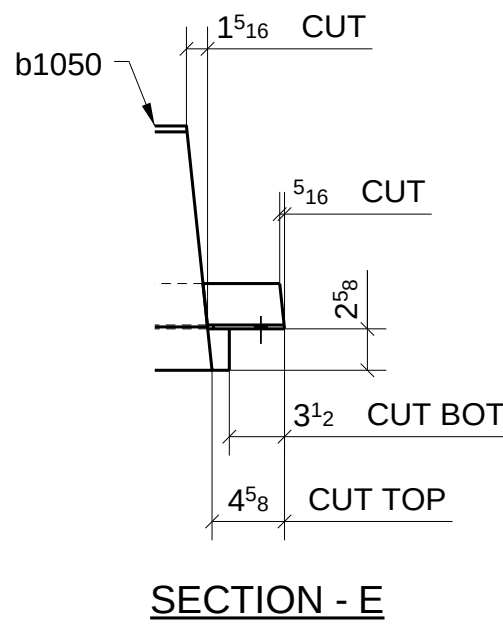

**FOR
APPROVAL**

[illegible]

Romac By: _____ Checked By: _____

Beamline By: _____ Checked By: _____

ATLAS IRON WORKS
ST. LOUIS, MO.

Project: WEBSTER UNIVERSITY INTERDISCIPLINARY SCIENCE BUILDING
Customer: PARIC CORPORATION
Owner: WEBSTER UNIVERSITY
Location: WEBSTER GUOVES,MO 63119
Dwn: ZZ Date: 07/26/2016 Ckd: L.J Date: 07/29/2016
Job No. A16013 BAT: DWG#: 1050

	FOR APPROVAL	07/28/15
Sequence: <u>10</u>	Ref. E-Plans: <u> </u>	
Material: <u>A992</u> U.N.O.	Edge Dist.: <u>1 1/2"</u> U.N.O.	
Holes: <u>13/16" DIA.</u>	Bolts: <u>NOTED</u>	
Cleaning: <u>NONE</u>		
Paint: <u>NO</u>		
DFT: <u> </u> COLOR: <u> </u>		

[illegible]

Romac By: _____ Checked By: _____

Beamline By: _____ Checked By: _____

ATLAS IRON WORKS
ST. LOUIS, MO.

Project: WEBSTER UNIVERSITY INTERDISCIPLINARY SCIENCE BUILDING

Customer: PARIC CORPORATION

Owner: WEBSTER UNIVERSITY


Location: WEBSTER GROVES, MO 63119

Dwn: ZZ Date: 07/28/2016 Ckd: L.J Date: 07/29/2016

Job No. A16013 BAT: DWG#: 1053


SHOP BOLT IN SLOTTED HOLE
NEED "HAND TIGHTEN"

	FOR APPROVAL	07/28/16
Sequence: <u>10</u>	Ref. E-Plans: <u> - </u>	
Material: <u>A992</u> U.N.O.	Edge Dist.: <u>1 1/2"</u> U.N.O.	
Holes: <u>13/16" DIA.</u>	Bolts: <u>NOTED</u>	
Cleaning: <u>NONE</u>		
Paint: <u>NO</u>		
DFT: <u> </u>	COLOR: <u> </u>	

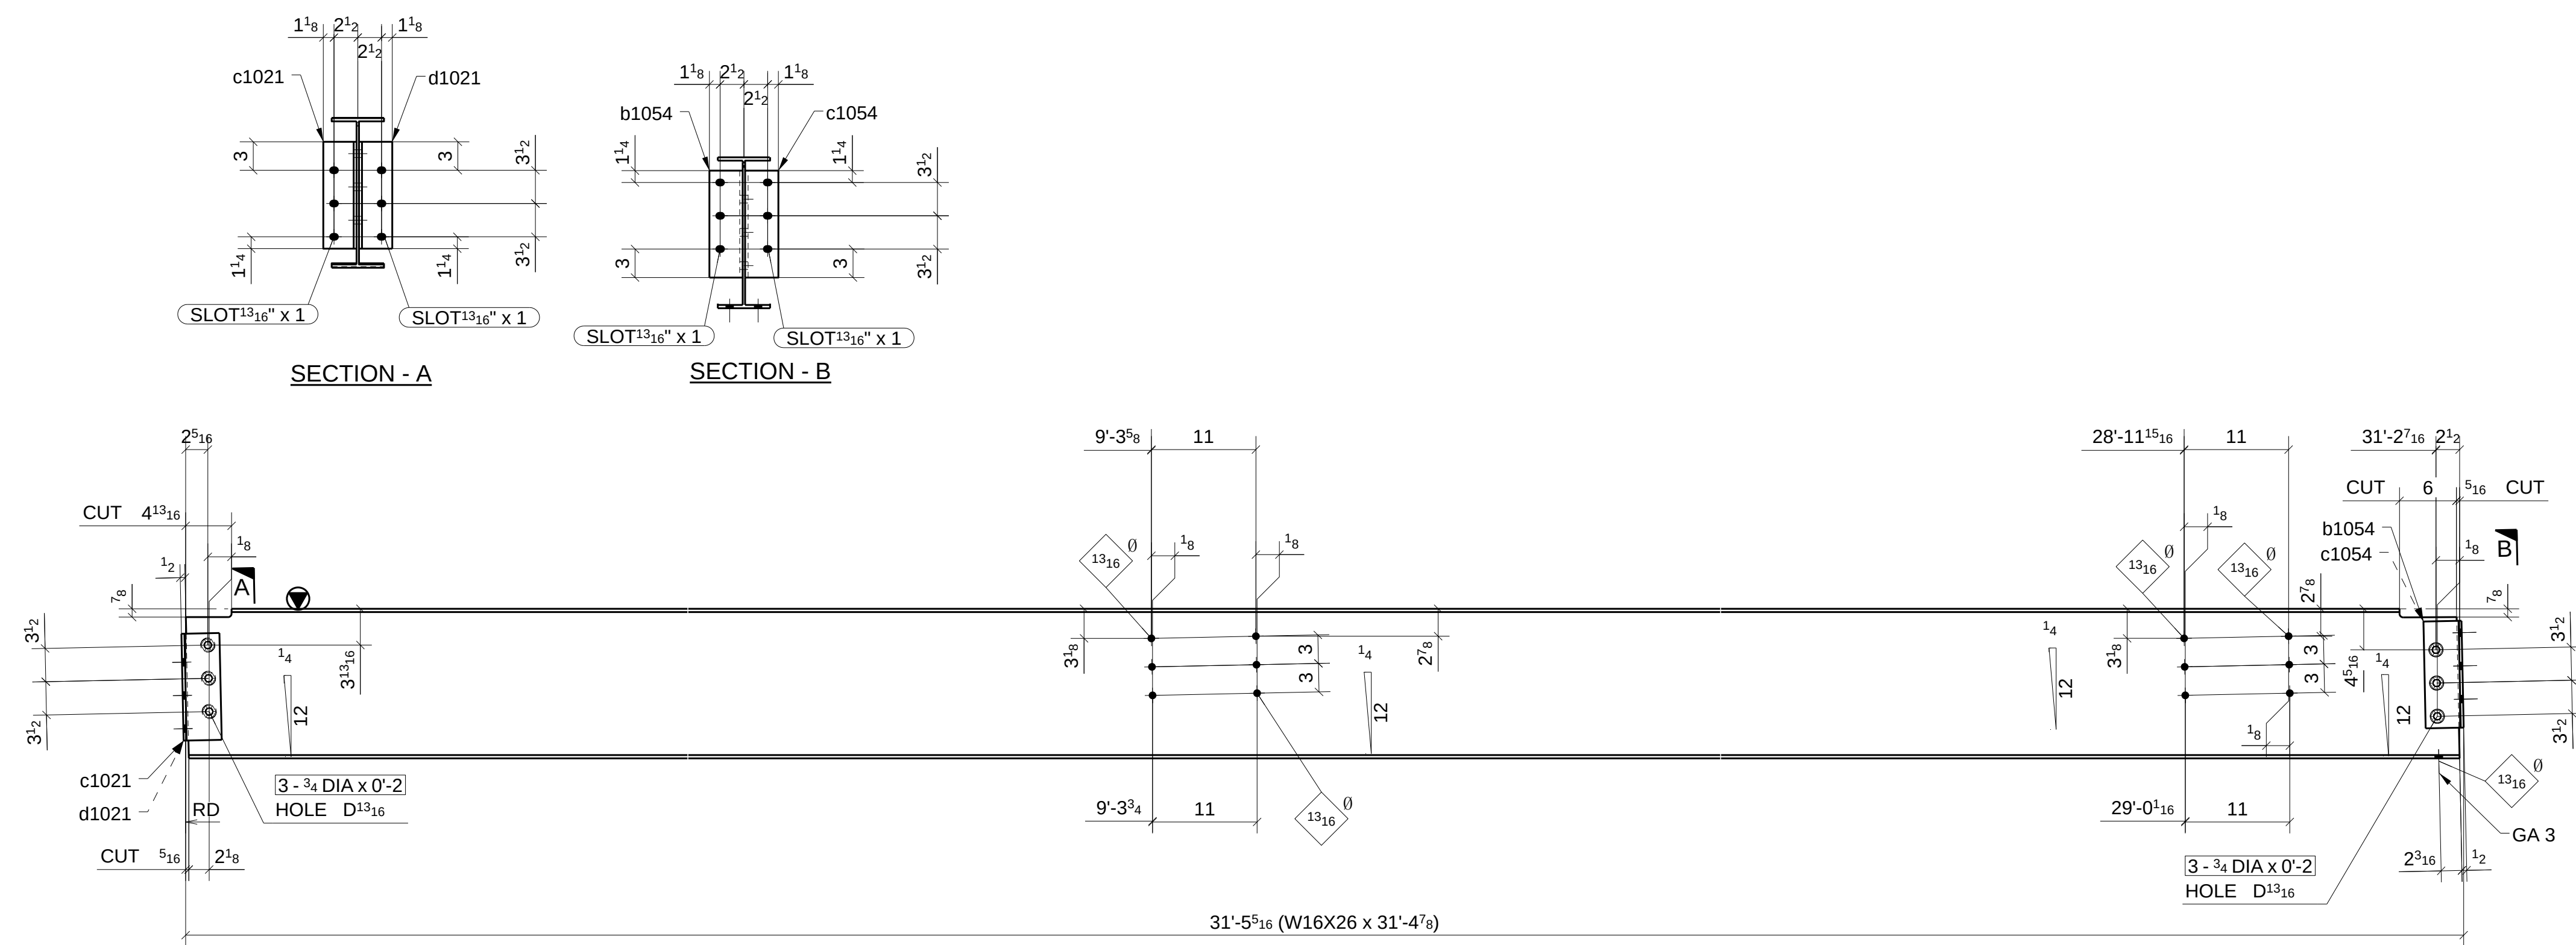

ONE - BEAM ~ 1054A

LOCATION: ONE @ 5-6/F (REF: E10B)

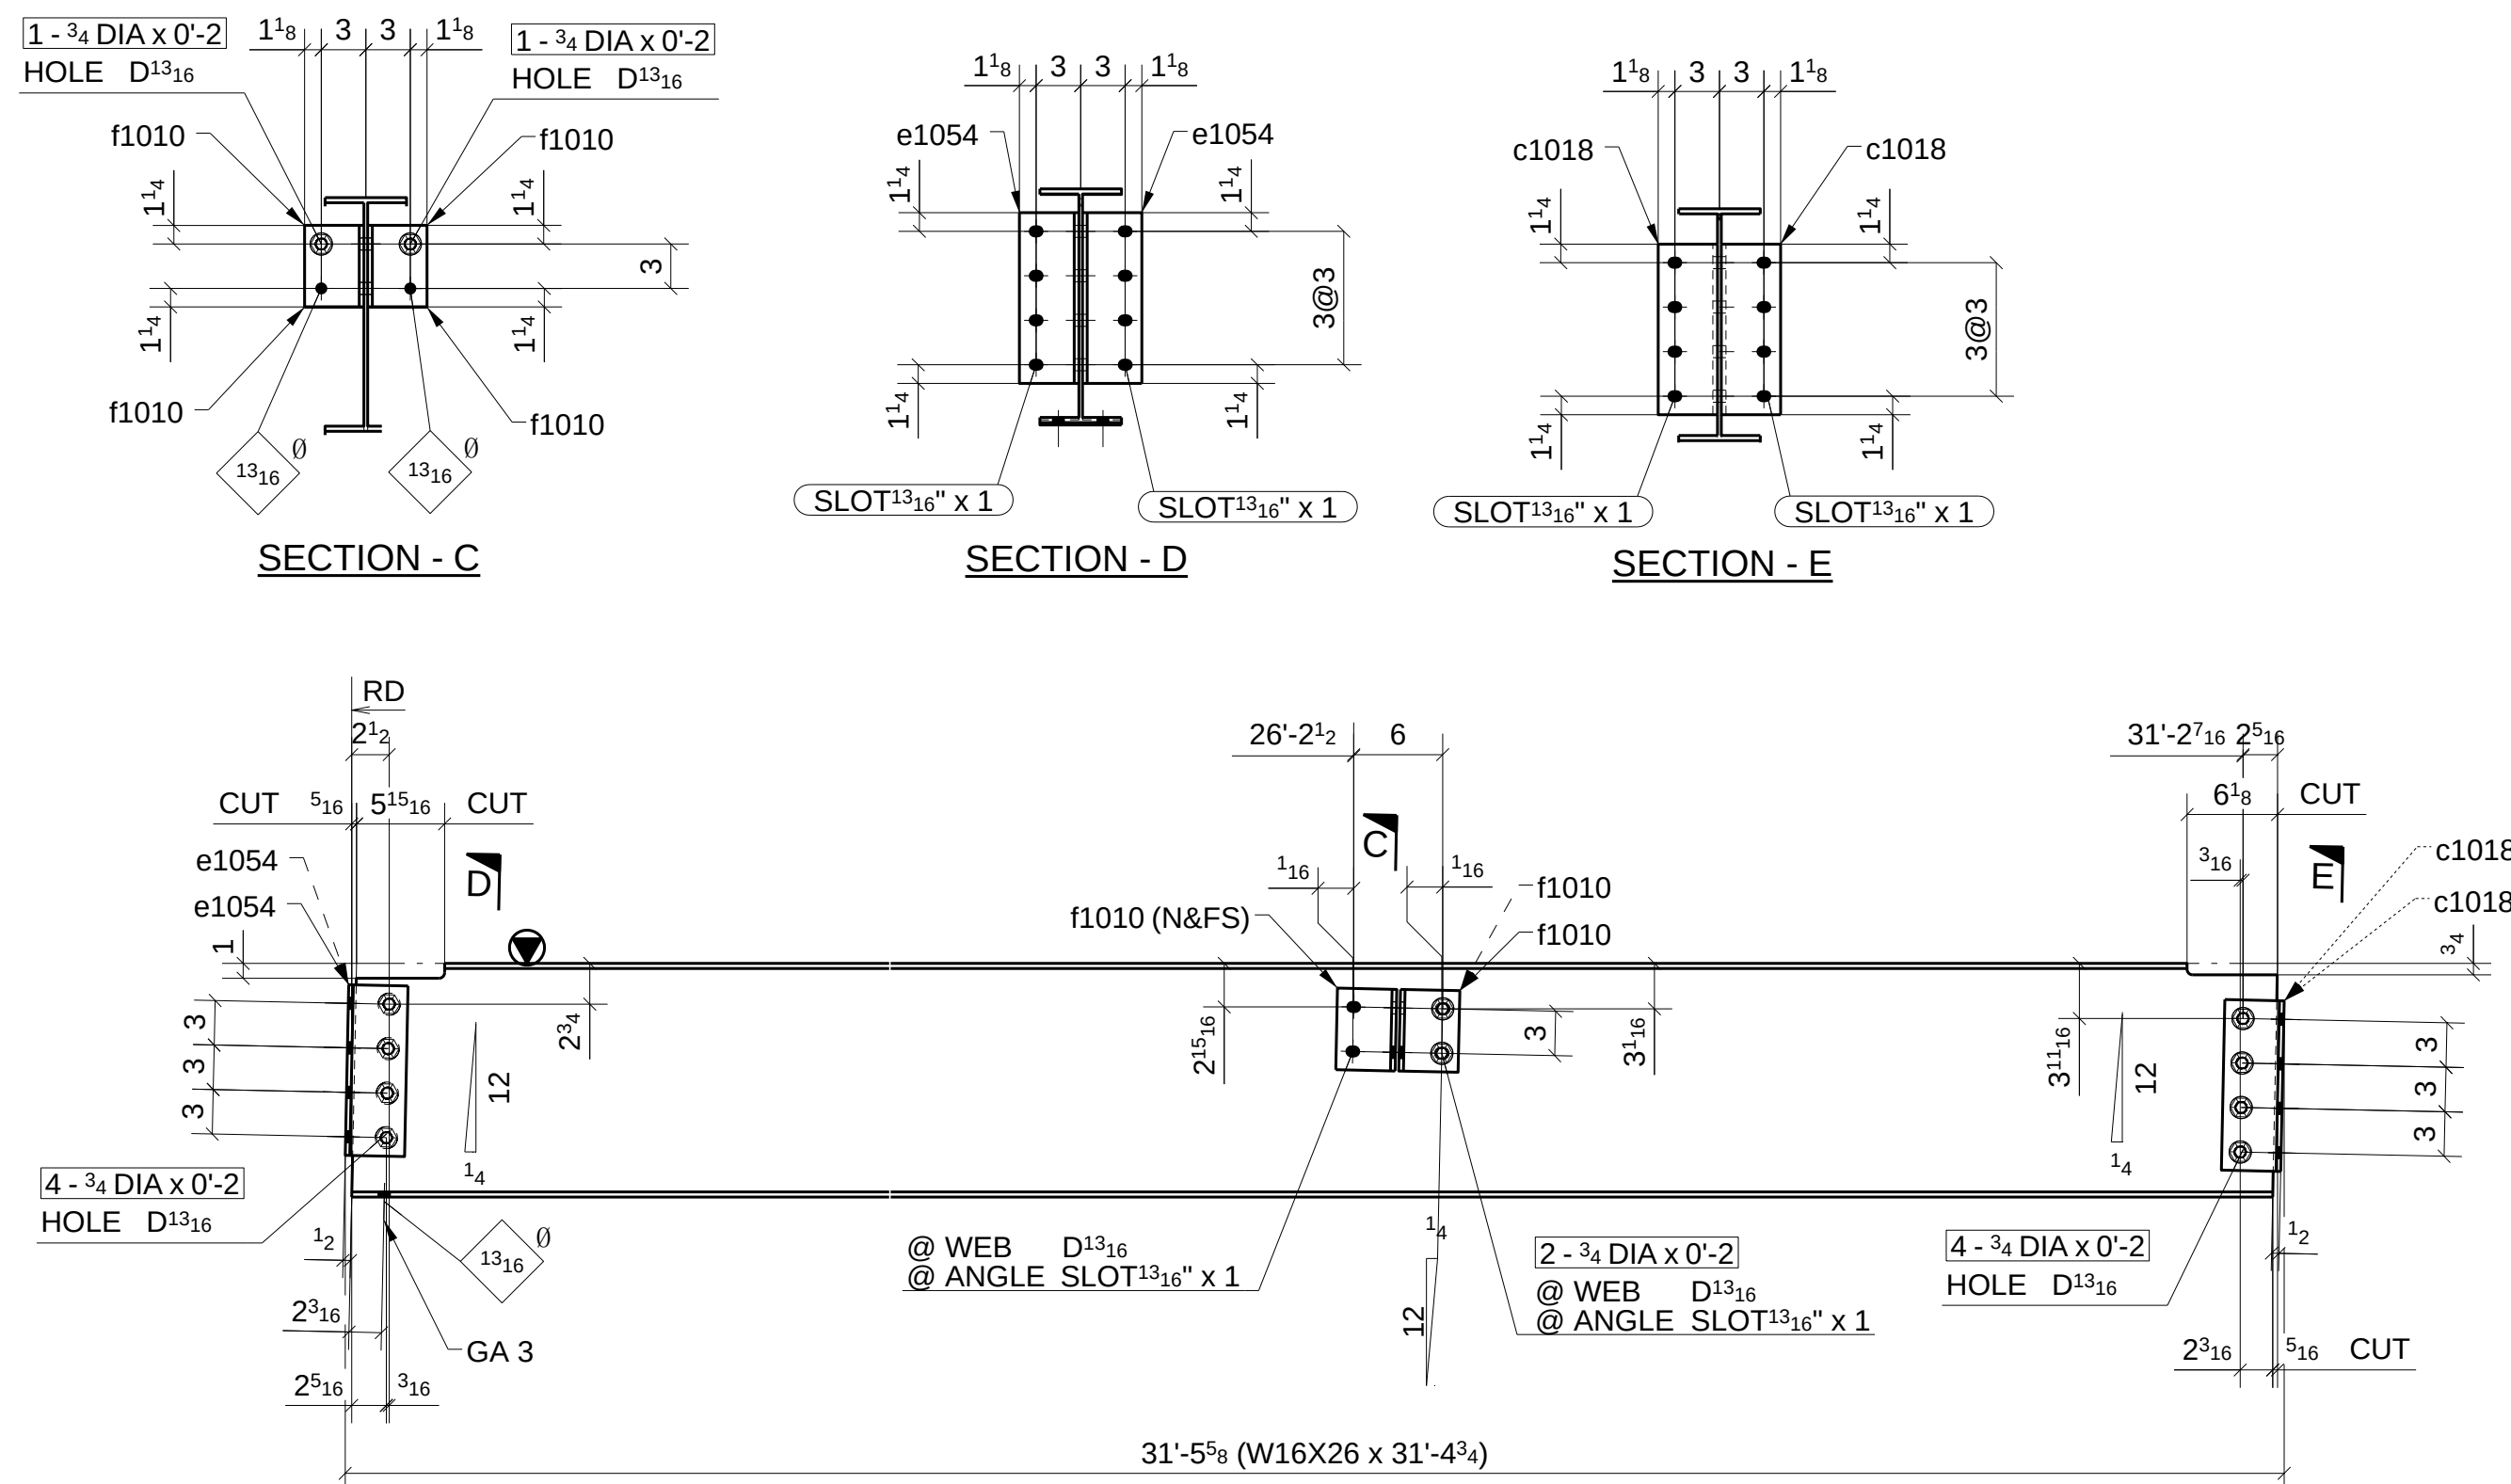

ONE - BEAM ~ 1054B

LOCATION: ONE @ 7-8/E (REF: E10B)

[illegible]

Romac By: _____ Checked By: _____


Beamline By: _____ Checked By: _____

ATLAS IRON WORKS
ST. LOUIS, MO.

Project:	WEBSTER UNIVERSITY INTERDISCIPLINARY SCIENCE BUILDING						
Customer:	PARIC CORPORATION						
Owner:	WEBSTER UNIVERSITY						
Location:	WEBSTER GUOVES,MO 63119						
Dwn:	ZZ	Date:	07/28/2016	Ckd:	LJ	Date:	07/29/2016
Job No.	A16013		BAT:		DWG#:	1054	

	FOR APPROVAL		07/28/16
	Sequence: 10	Ref. E-Plans:	-
	Material: A992 U.N.O.	Edge Dist:	1 1/2" U.N.O.
	Holes: 13/16" DIA.	Bolts:	NOTED
	Cleaning: NONE		
Paint: NO			
DFT: _____	COLOR: _____		

SHOP BOLT IN SLOTTED HOLE
NEED "HAND TIGHTEN"

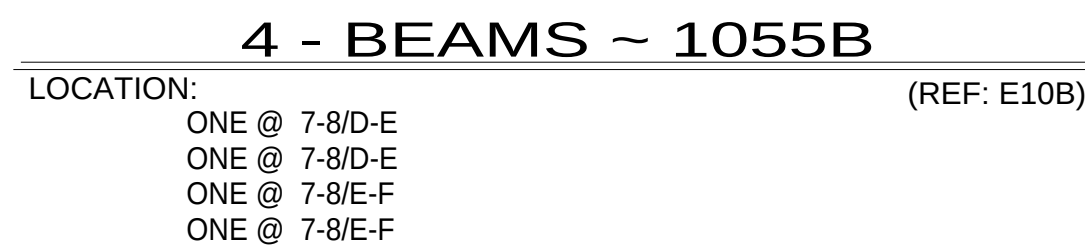

***FOR
APPROVAL***

[illegible]

Romac By: _____ Checked By: _____

Beamline By: _____ Checked By: _____

ATLAS IRON WORKS
ST. LOUIS, MO.


Project:	WEBSTER UNIVERSITY INTERDISCIPLINARY SCIENCE BUILDING						
Customer:	PARIC CORPORATION						
Owner:	WEBSTER UNIVERSITY						
Location:	WEBSTER GUOVES.MO 63119						
Dwn:	ZZ	Date:	07/28/2016	Ckd:	LJ	Date:	07/29/2016
Job No.	A16013		BAT:	DWG#:		1055	

	FOR APPROVAL	07/28/16
Sequence: <u>10</u>	Ref. E-Plans: <u>—</u>	
Material: <u>A992</u> U.N.O.	Edge Dist.: <u>1 1/2"</u> U.N.O.	
Holes: <u>13/16" DIA.</u>	Bolts: <u>NOTED</u>	
Cleaning: <u>NONE</u>		
Paint: <u>NO</u>		
DFT: _____ COLOR: _____		

MATERIAL LIST


QTY	MARK	DESCRIPTION	LENGTH	MATERIAL	NOTES
1	1056A	W16X26	31'-4 13/16"	A992	
2	b1049	L4X4X5/16	0'-8 1/2"	A36	
2	c1018	L4X4X5/16	0'-11 1/2"	A36	
2	c1049	L4X4X5/16	0'-8 1/2"	A36	
2	e1054	L4X4X5/16	0'-11 1/2"	A36	
2	f1010	L4X4X5/16	0'-5 1/2"	A36	
2		3/4" DIA. W/N&W	0'-1 3/4"	A325N TC	
3		3/4" DIA. W/N&W	0'-2"	A325N TC	
6		3/4" DIA. W/N&W	0'-1 3/4"	A325N TC	
8		3/4" DIA. W/N&W	0'-2"	A325N TC	

4	1056B	W16X26	31'-5"	A992	
---	-------	--------	--------	------	--

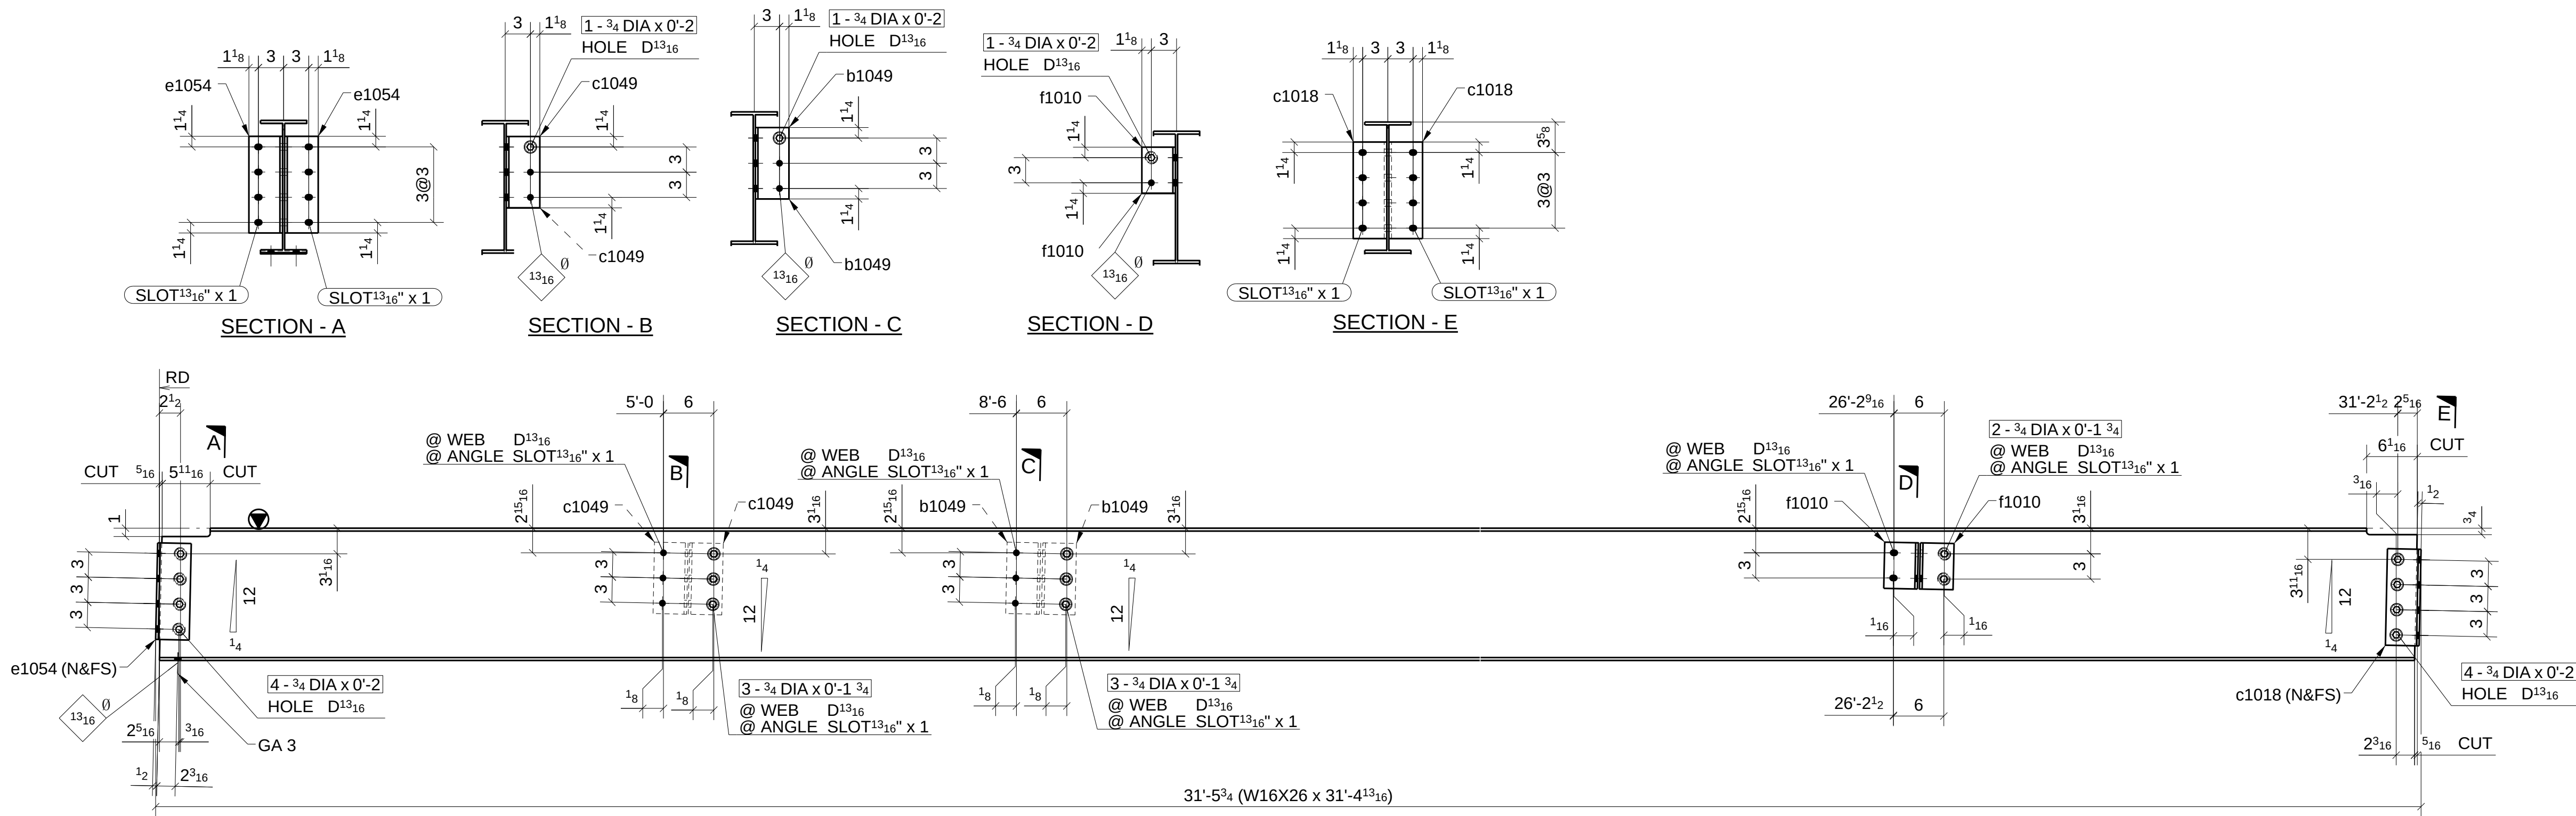

ONE - BEAM ~ 1056A

LOCATION: ONE @ 7-8/F (REF: E10B)

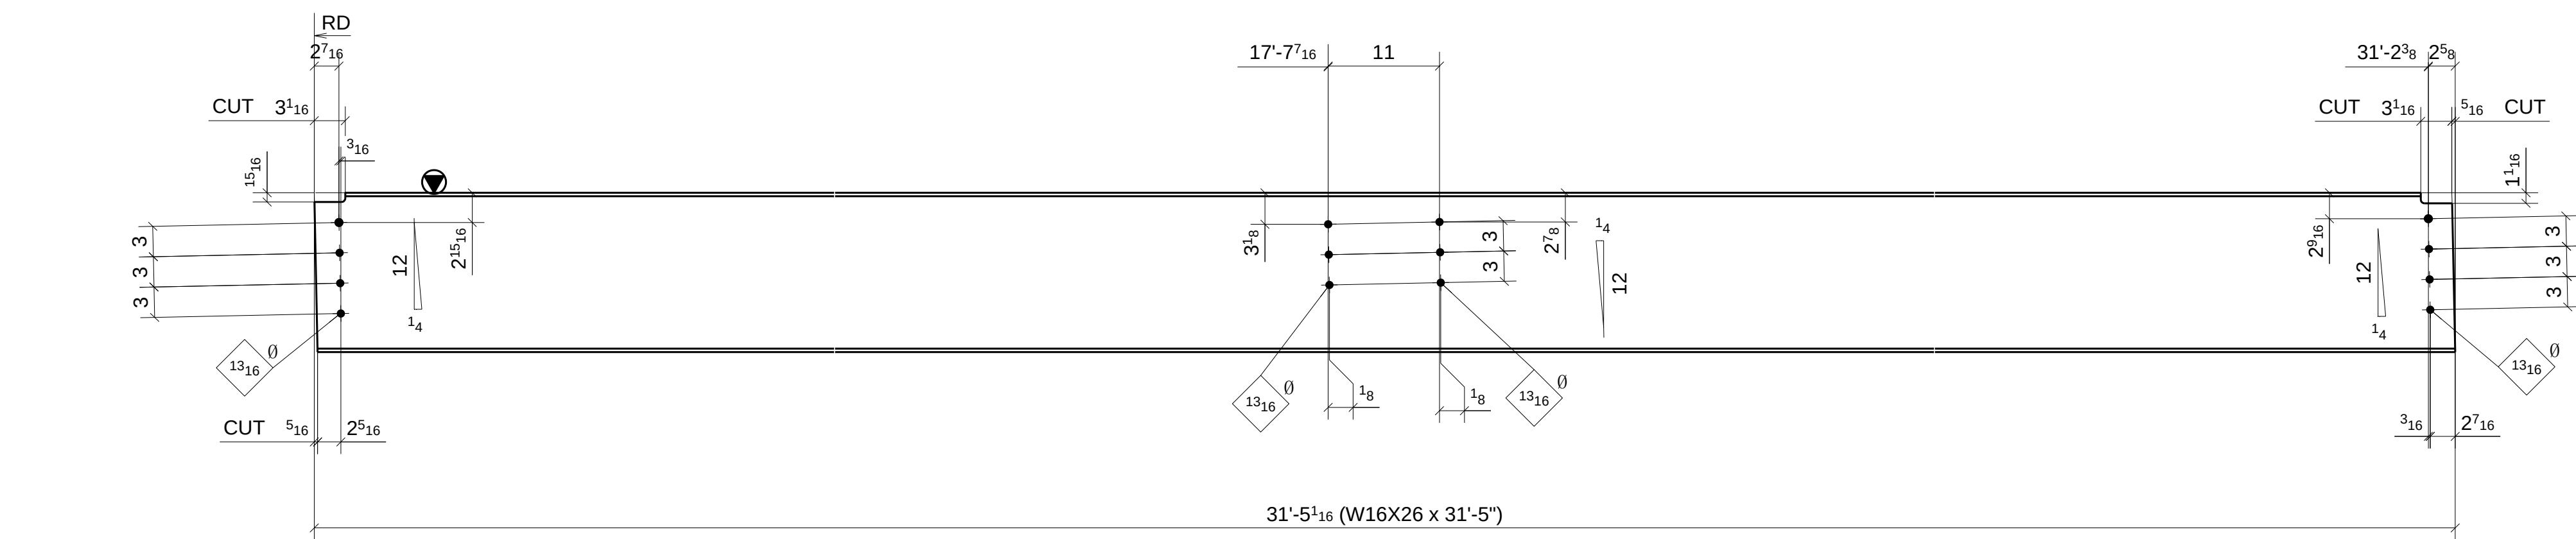

4 - BEAMS ~ 1056B

LOCATION: ONE @ 5-6/D-E
ONE @ 5-6/D-E
ONE @ 5-6/E-F
ONE @ 5-6/E-F (REF: E10B)

SHOP BOLT IN SLOTTED HOLE
NEED "HAND TIGHTEN"

FOR APPROVAL		07/28/16
Sequence: 10	Ref. E-Plans: -	
Material: A992 U.N.O.	Edge Dist.: 1 1/2"	U.N.O.
Holes: 13/16"DIA.	Bolts: NOTED	
Cleaning: NONE		
Paint: NO		
DFT: _____	COLOR: _____	


Romac By: _____ Checked By: _____
Beamline By: _____ Checked By: _____

ATLAS IRON WORKS ST. LOUIS, MO.	
Project: WEBSTER UNIVERSITY INTERDISCIPLINARY SCIENCE BUILDING	
Customer: PARIC CORPORATION	
Owner: WEBSTER UNIVERSITY	
Location: WEBSTER GUOVES.MO 63119	
Dwn: ZZ Date: 07/28/2016 Ckd: LJ Date: 07/29/2016	
Job No. A16013	BAT: _____ DWG#: 1056

Romac By: _____	Checked By: _____
Beamline By: _____	Checked By: _____


ATLAS IRON WORKS
ST. LOUIS, MO.

Project:	WEBSTER UNIVERSITY INTERDISCIPLINARY SCIENCE BUILDING				
Customer:	PARIC CORPORATION				
Owner:	WEBSTER UNIVERSITY				
Location:	WEBSTER GUOVES, MO 63119				
Dwn:	ZZ	Date:	07/28/2016	Ckd:	LJ
		Date:	07/29/2016		
Job No.	A16013	BAT:		DWG#:	1057

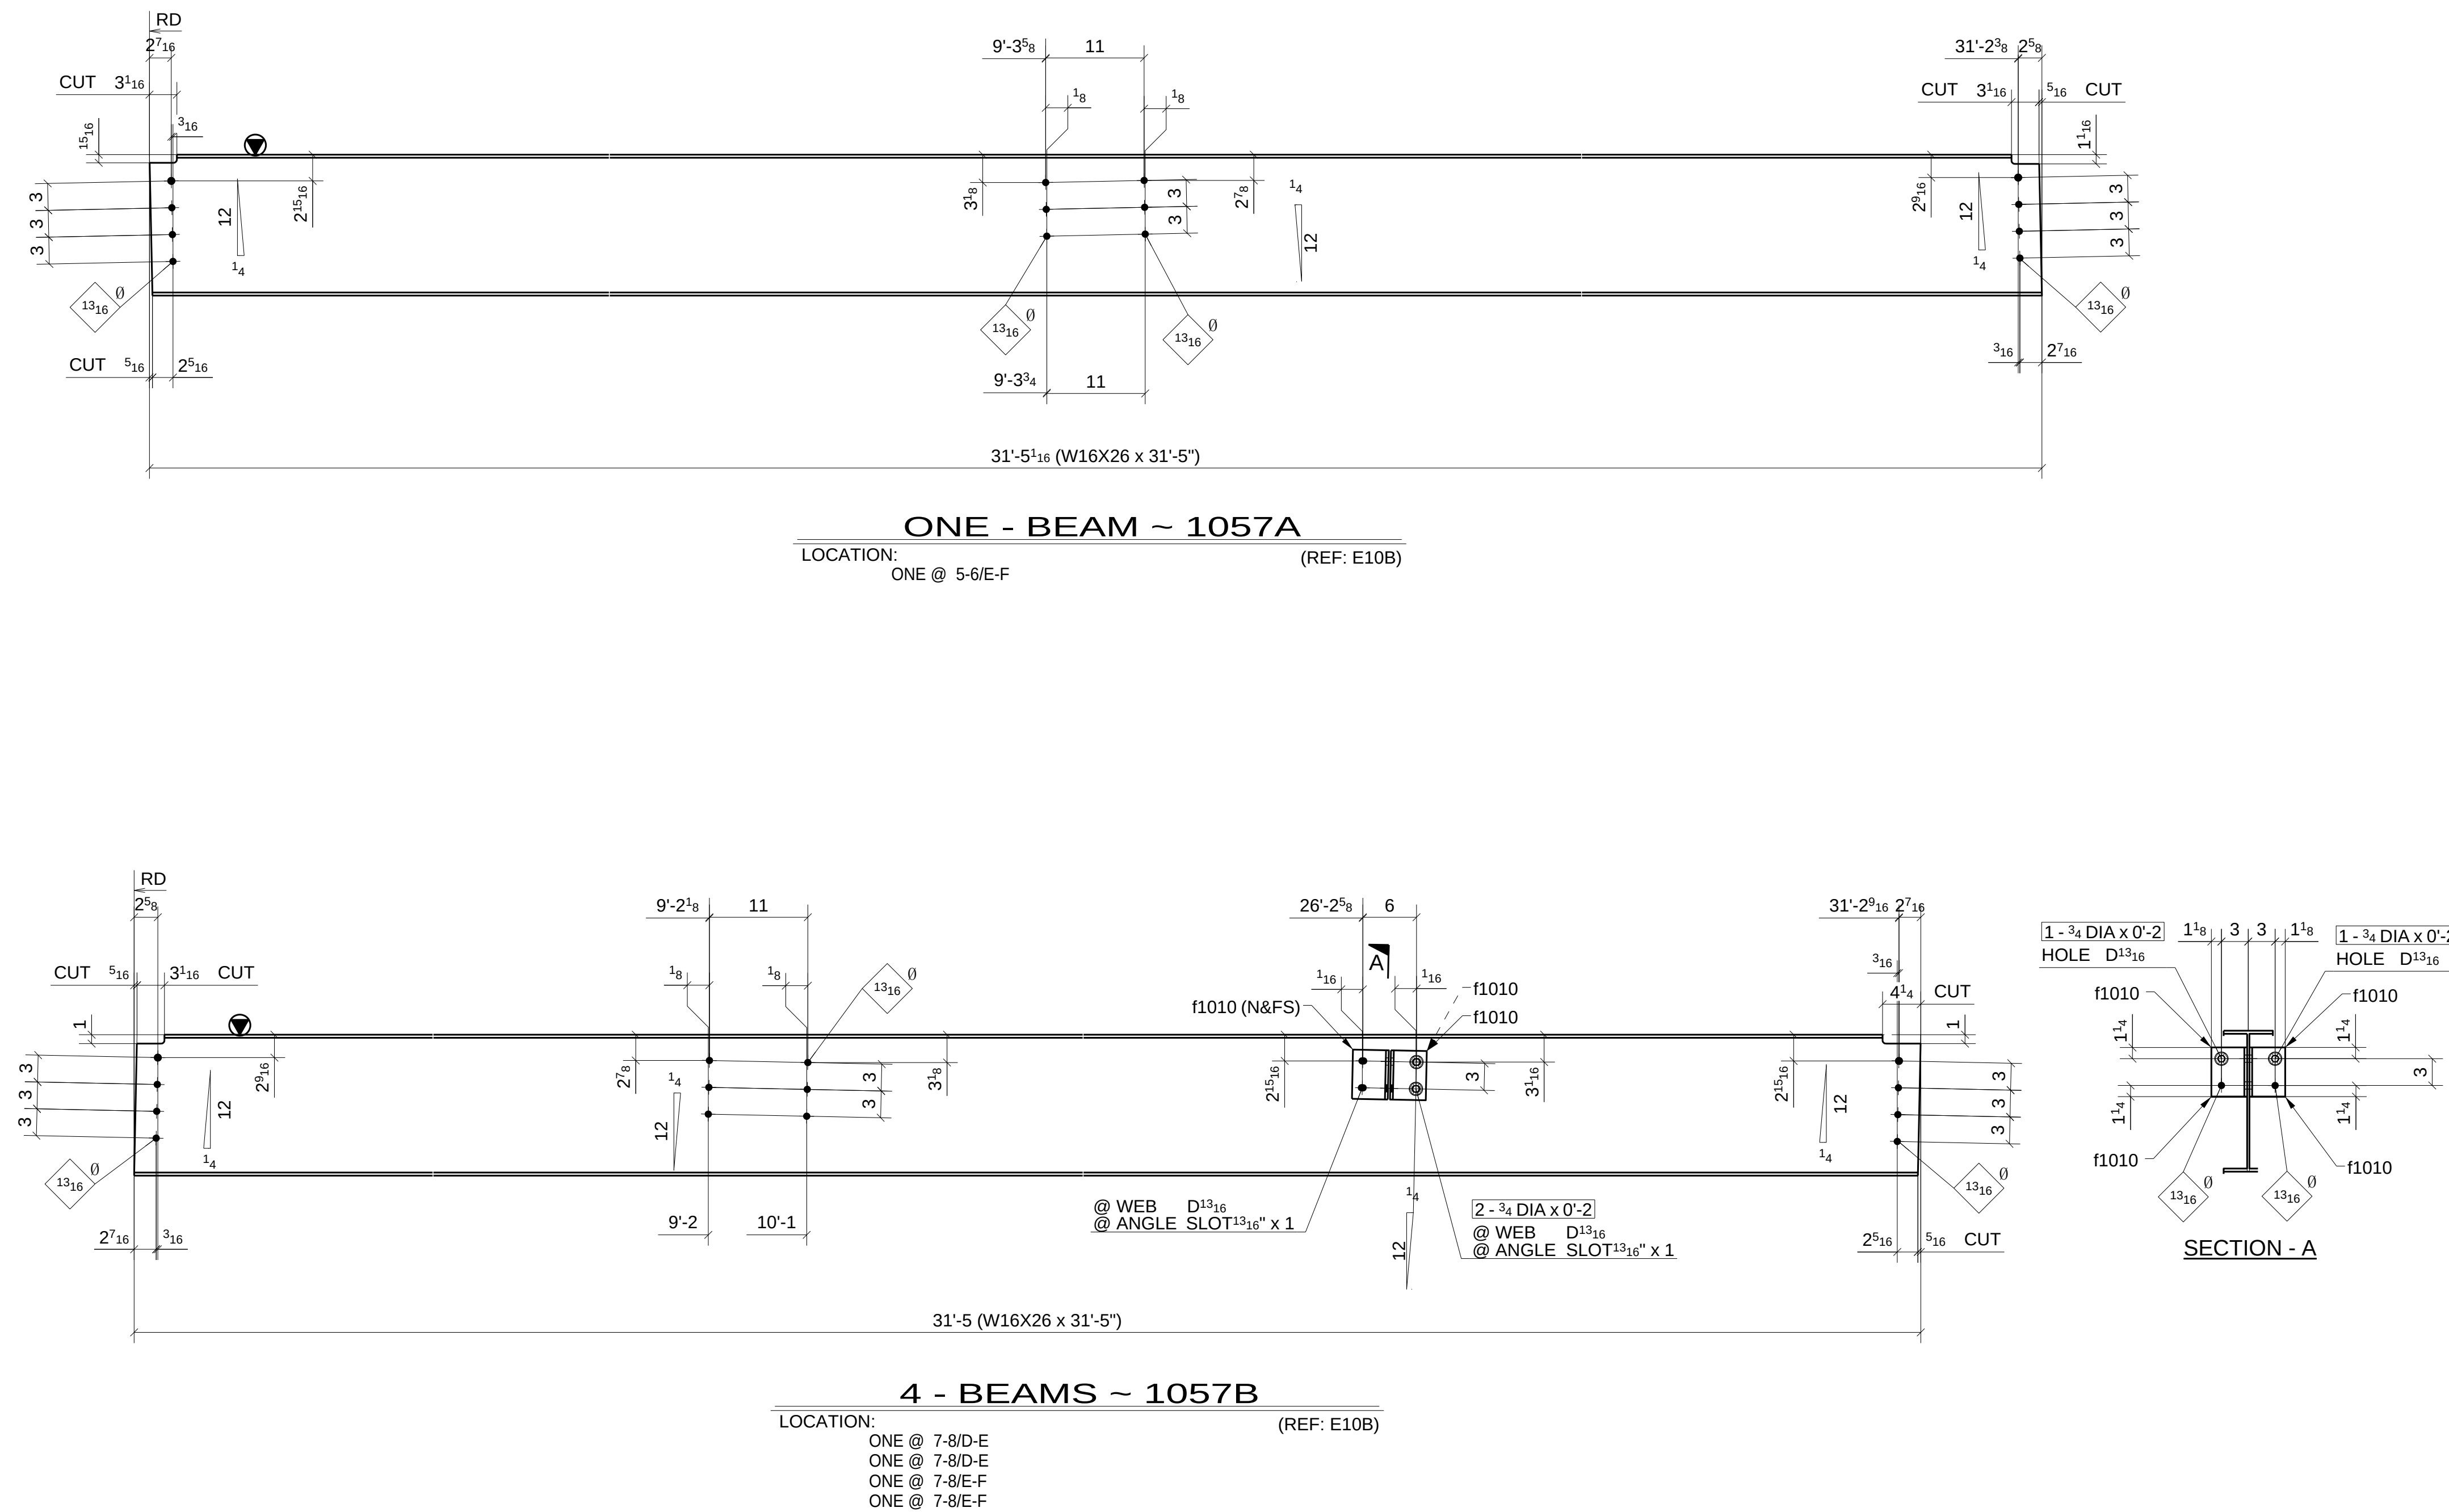

SHOP BOLT IN SLOTTED HOLE
NEED "HAND TIGHTEN"

	FOR APPROVAL		07/28/16	
	Sequence: <u>10</u>		Ref. E-Plans: <u>-</u>	
	Material: <u>A992</u> U.N.O.		Edge Dist.: <u>1 1/2"</u> U.N.O.	
	Holes: <u>13/16" DIA.</u>		Bolts: <u>NOTED</u>	
	Cleaning: <u>NONE</u>			
	Paint: <u>NO</u>			
DFT: _____		COLOR: _____		

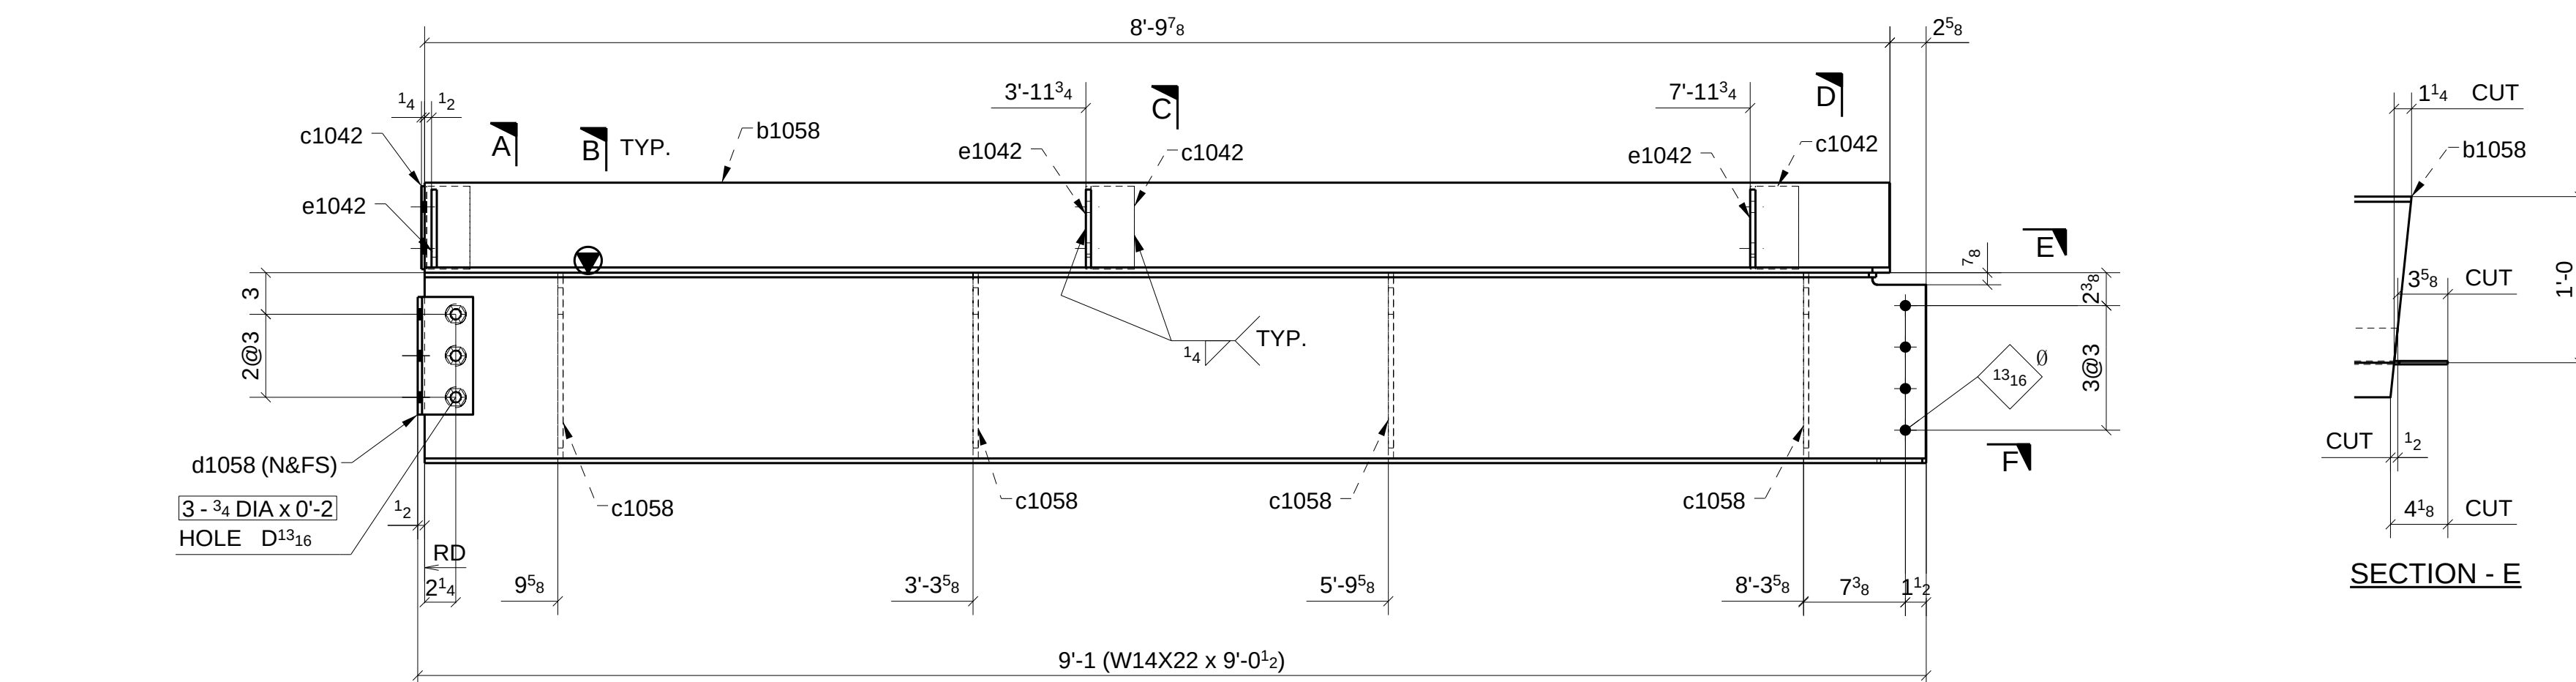

LOCATION: ONE @ 6-7/F.1> (REF: E10B)



A	FOR APPROVAL		07/28/16
Sequence:	10	Ref. E-Plans:	-
Material:	A992 U.N.O.	Edge Dist.:	1 1/2" U.N.O.
Holes:	13/16" DIA.	Bolts:	NOTED
Cleaning:	NONE		
Paint:	NO		
DFT:		COLOR:	

[illegible]

Romac By: _____ Checked By: _____

Beamline By: _____ Checked By: _____

ATLAS IRON WORKS

ST. LOUIS, MO.



Project:	WEBSTER UNIVERSITY INTERDISCIPLINARY SCIENCE BUILDING				
Customer:	PARIC CORPORATION				
Owner:	WEBSTER UNIVERSITY				
Location:	WEBSTER GUOVES,MO 63119				
Dwn:	ZZ	Date:	07/28/2016	Ckd:	LJ
		Date:	07/28/2016		
Job No.	A16013	BAT:		DWG#:	1060


[illegible]

Romac By: _____ Checked By: _____

Beamline By: _____ Checked By: _____


ATLAS IRON WORKS
ST. LOUIS, MO.

Project:	WEBSTER UNIVERSITY INTERDISCIPLINARY SCIENCE BUILDING						
Customer:	PARIC CORPORATION						
Owner:	WEBSTER UNIVERSITY						
Location:	WEBSTER GUOVES,MO 63119						
Dwn:	ZZ	Date:	07/28/2016	Ckd:	LJ	Date:	07/29/2016
Job No.	A16013		BAT:		DWG#:	1061	

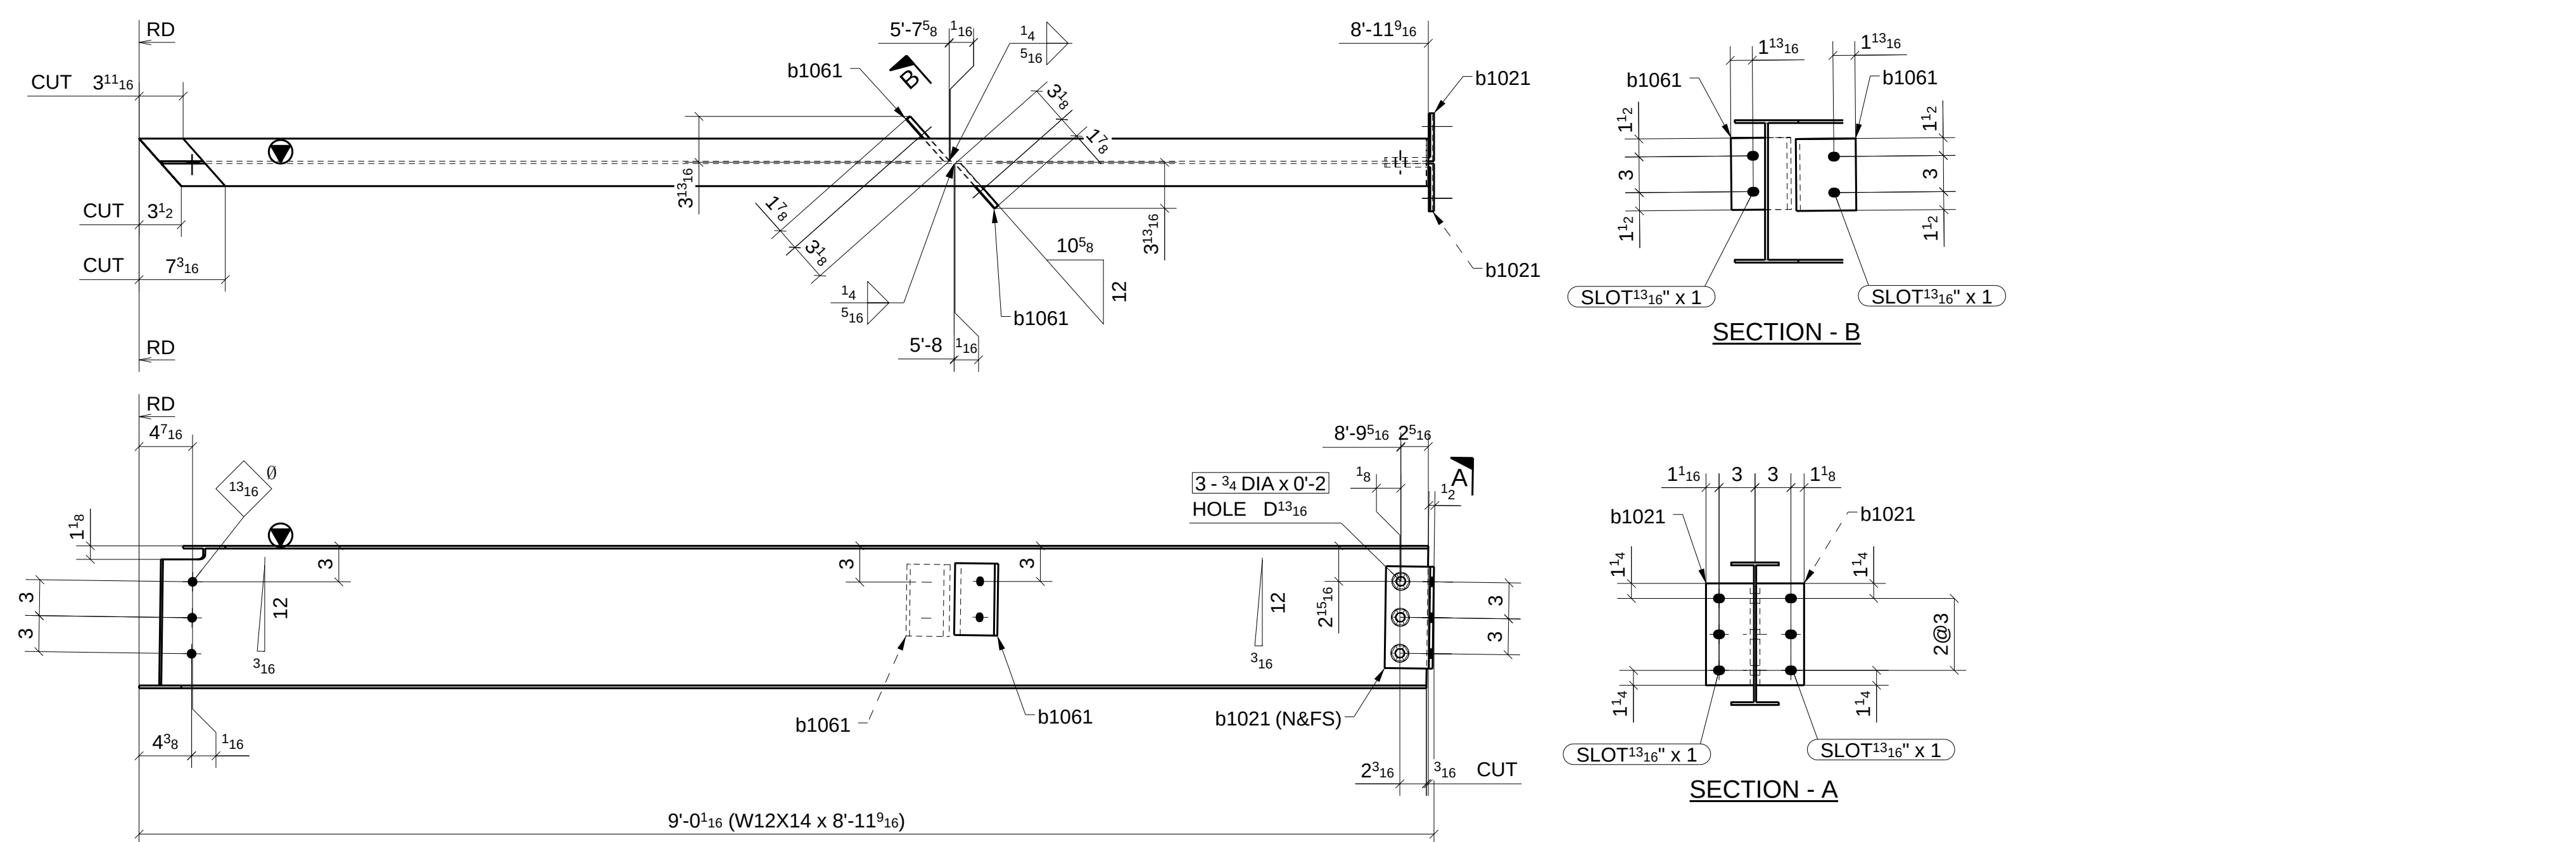

ONE - BEAM ~ 1061A

LOCATION: ONE @ 7.3-7.4/7.3-F.2 (REF: E10B)

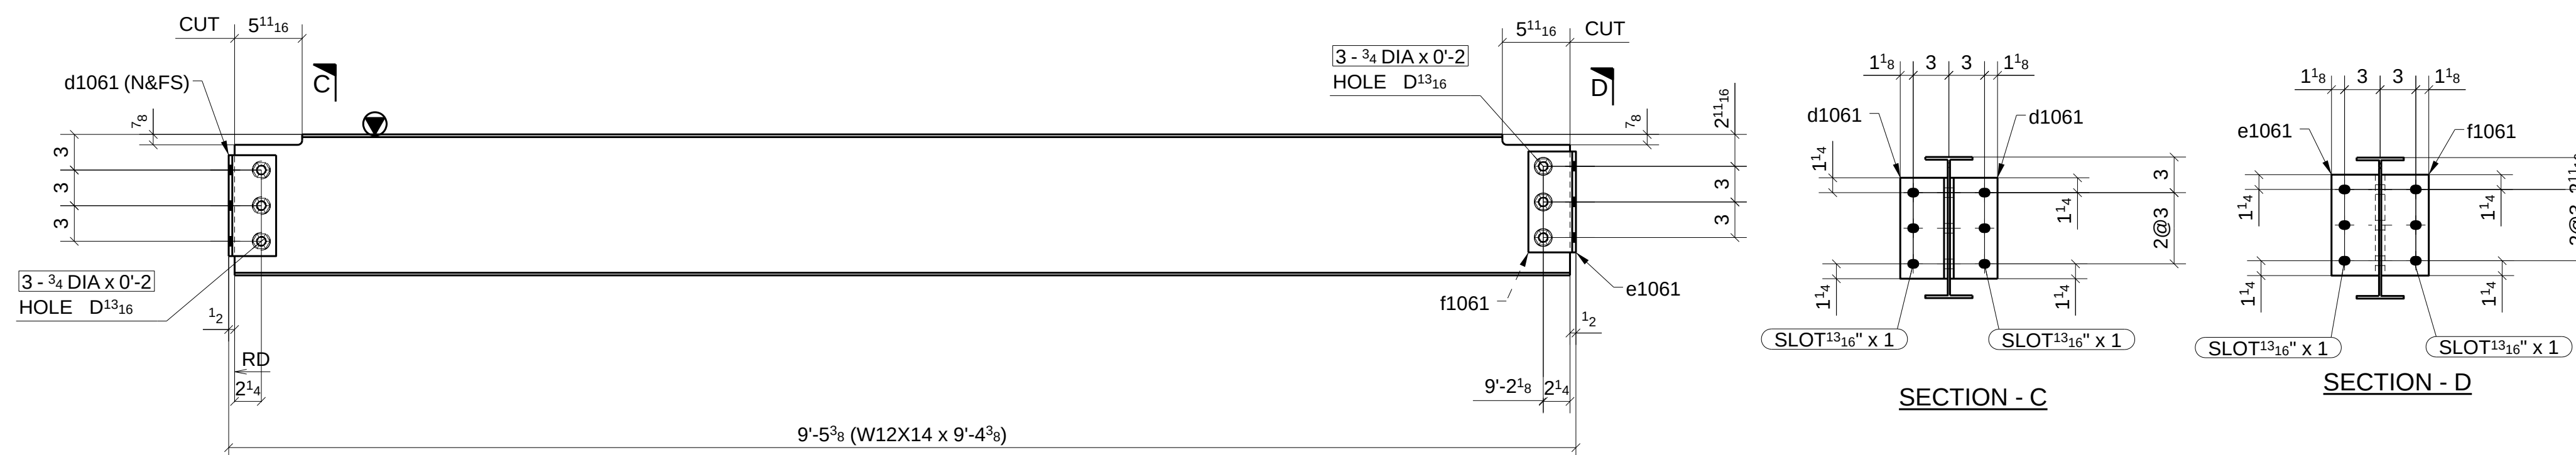

ONE - BEAM ~ 1061B

LOCATION: ONE @ 6-7/E (REF: E10B)

SHOP BOLT IN SLOTTED HOLE
NEED "HAND TIGHTEN"

A	FOR APPROVAL		07/28/16
Sequence:	10	Ref. E-Plans:	--
Material:	A992 U.N.O.	Edge Dist.:	1 1/2" U.N.O.
Holes:	13/16" DIA.	Bolts:	NOTED
Cleaning:	NONE		
Paint:	NO		
DFT:	COLOR:		



	FOR APPROVAL		07/28/16
	Sequence: <u>10</u>	Ref. E-Plans:	—
	Material: <u>A992</u> U.N.O.	Edge Dist.:	<u>1 1/2"</u> U.N.O.
	Holes: <u>13/16" DIA.</u>	Bolts:	<u>NOTED</u>
	Cleaning: <u>NONE</u>		
	Paint: <u>NO</u>		
DFT: _____	COLOR: _____		

[illegible]

Romac By: _____ Checked By: _____

Beamline By: _____ Checked By: _____

ATLAS IRON WORKS ST. LOUIS, MO.			
Project:	WEBSTER UNIVERSITY INTERDISCIPLINARY SCIENCE BUILDING		
Customer:	PARIC CORPORATION		
Owner:	WEBSTER UNIVERSITY		
Location:	WEBSTER GUVOM5, MO 63119		
Dwn:	ZZ	Date: 07/28/2016	Ckd: LJ Date: 07/28/2016
Job No.	A16013	BAT:	DWG#: 1062



A	FOR APPROVAL		07/28/16
Sequence:	10	Ref. E-Plans:	-
Material:	A992 U.N.O.	Edge Dist.:	1 1/2" U.N.O.
Holes:	13/16" DIA.	Bolts:	NOTED
Cleaning:	NONE		
Paint:	NO		
DFT:		COLOR:	

Romac By: _____	Checked By: _____
Beamline By: _____	Checked By: _____

Project:	WEBSTER UNIVERSITY INTERDISCIPLINARY SCIENCE BUILDING				
Customer:	PARIC CORPORATION				
Owner:	WEBSTER UNIVERSITY				
Location:	WEBSTER GUOVES, MO 63119				
Dwn:	ZZ	Date:	07/28/2016	Ckd:	LJ Date: 07/29/2016
Job No.	A16013		BAT:	DWG#: 1063	



	FOR APPROVAL		07/28/16
	Sequence: <u>10</u>	Ref. E-Plans:	—
	Material: <u>A992</u> U.N.O.	Edge Dist.:	<u>1 1/2"</u> U.N.O.
	Holes: <u>13/16" DIA.</u>	Bolts:	<u>NOTED</u>
	Cleaning: <u>NONE</u>		
	Paint: <u>NO</u>		
DFT: _____	COLOR: _____		

[illegible]

Romac By: _____ Checked By: _____






Beamline By: _____ Checked By: _____

ATLAS IRON WORKS

ST. LOUIS, MO.



Project:	WEBSTER UNIVERSITY INTERDISCIPLINARY SCIENCE BUILDING						
Customer:	PARIC CORPORATION						
Owner:	WEBSTER UNIVERSITY						
Location:	WEBSTER GUOVES,MO 63119						
Dwn:	ZZ	Date:	07/28/2016	Ckd:	LJ	Date:	07/29/2016
Job No	A16013	RAT	DWG#	1067			

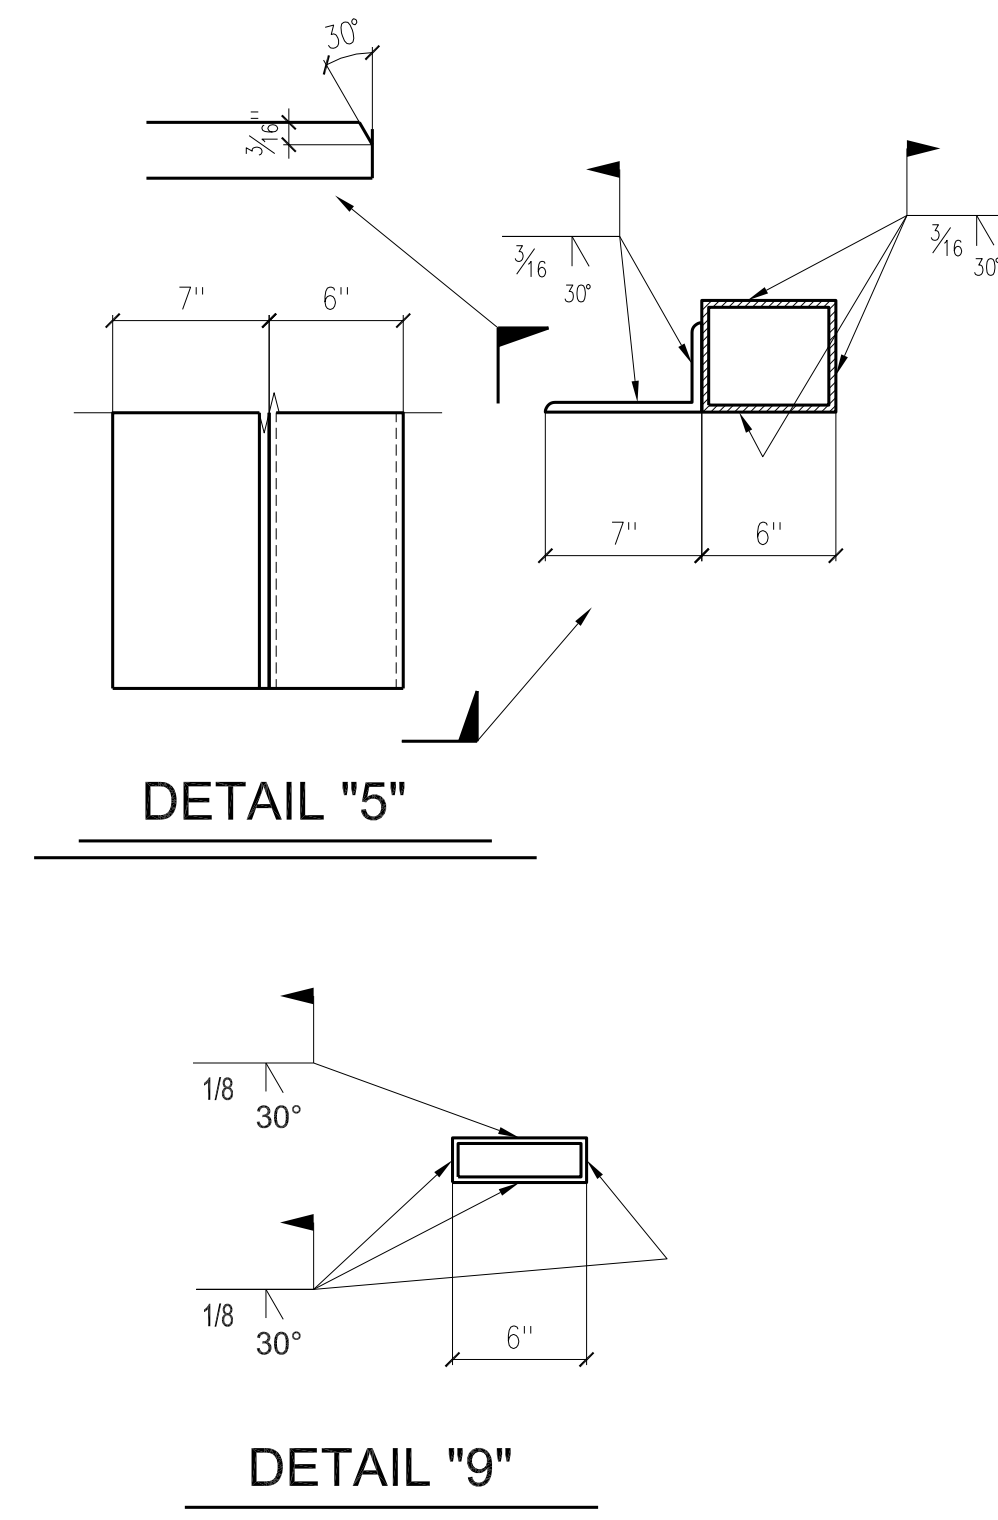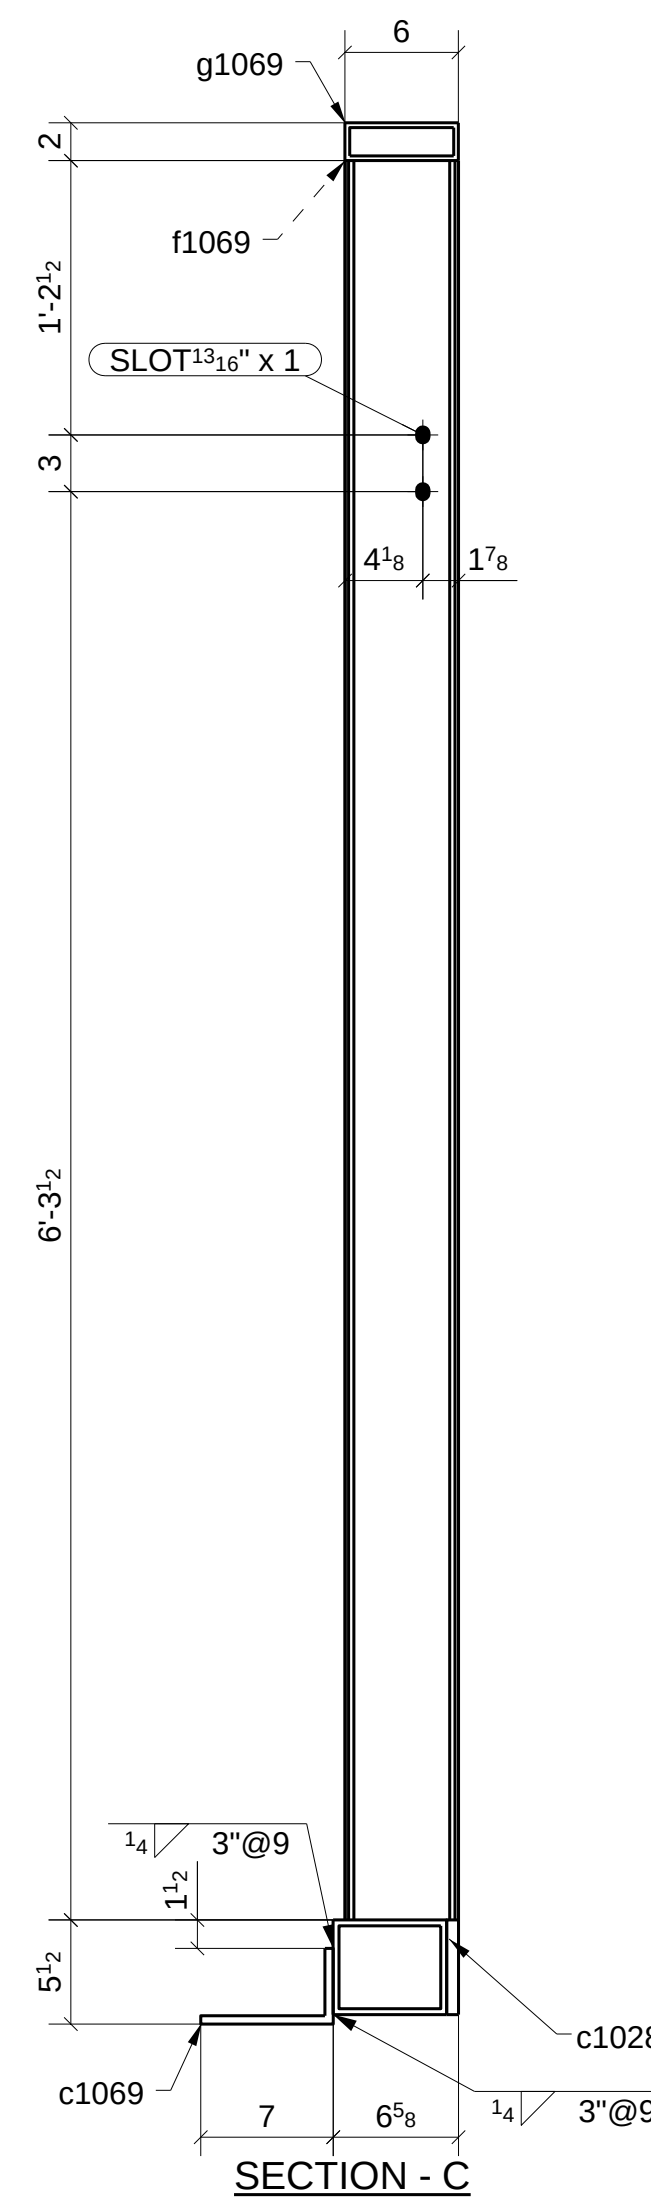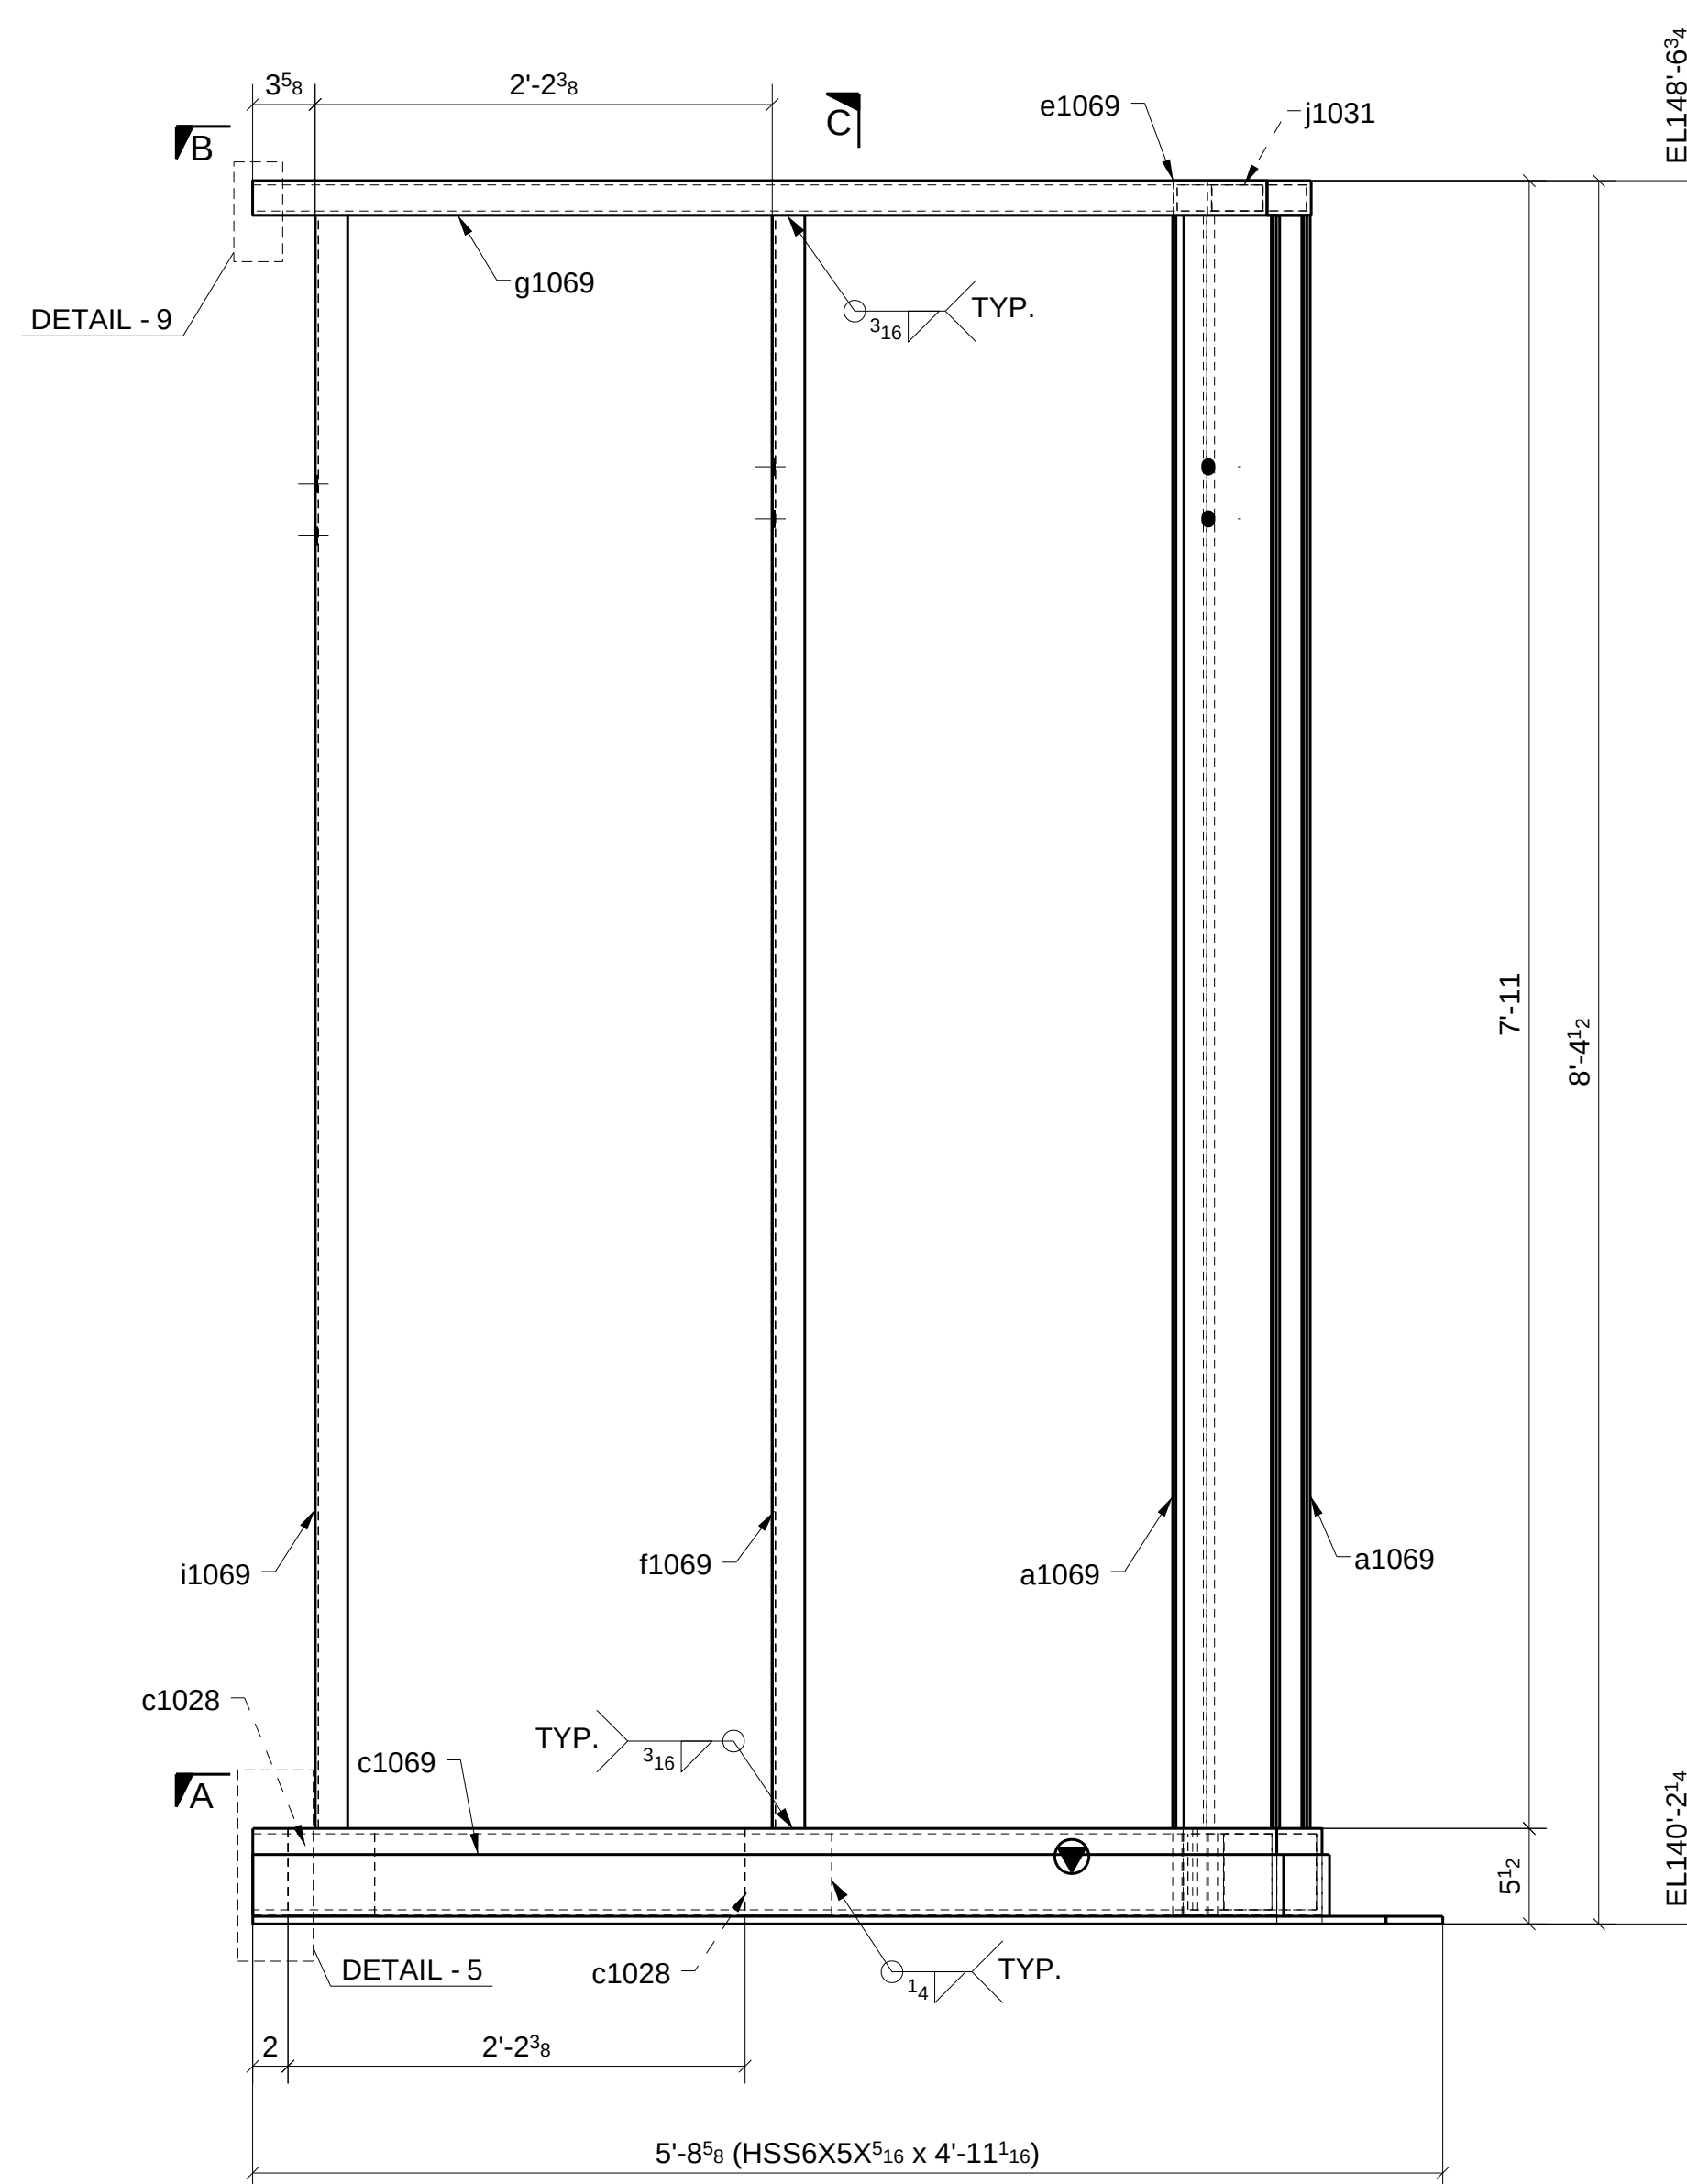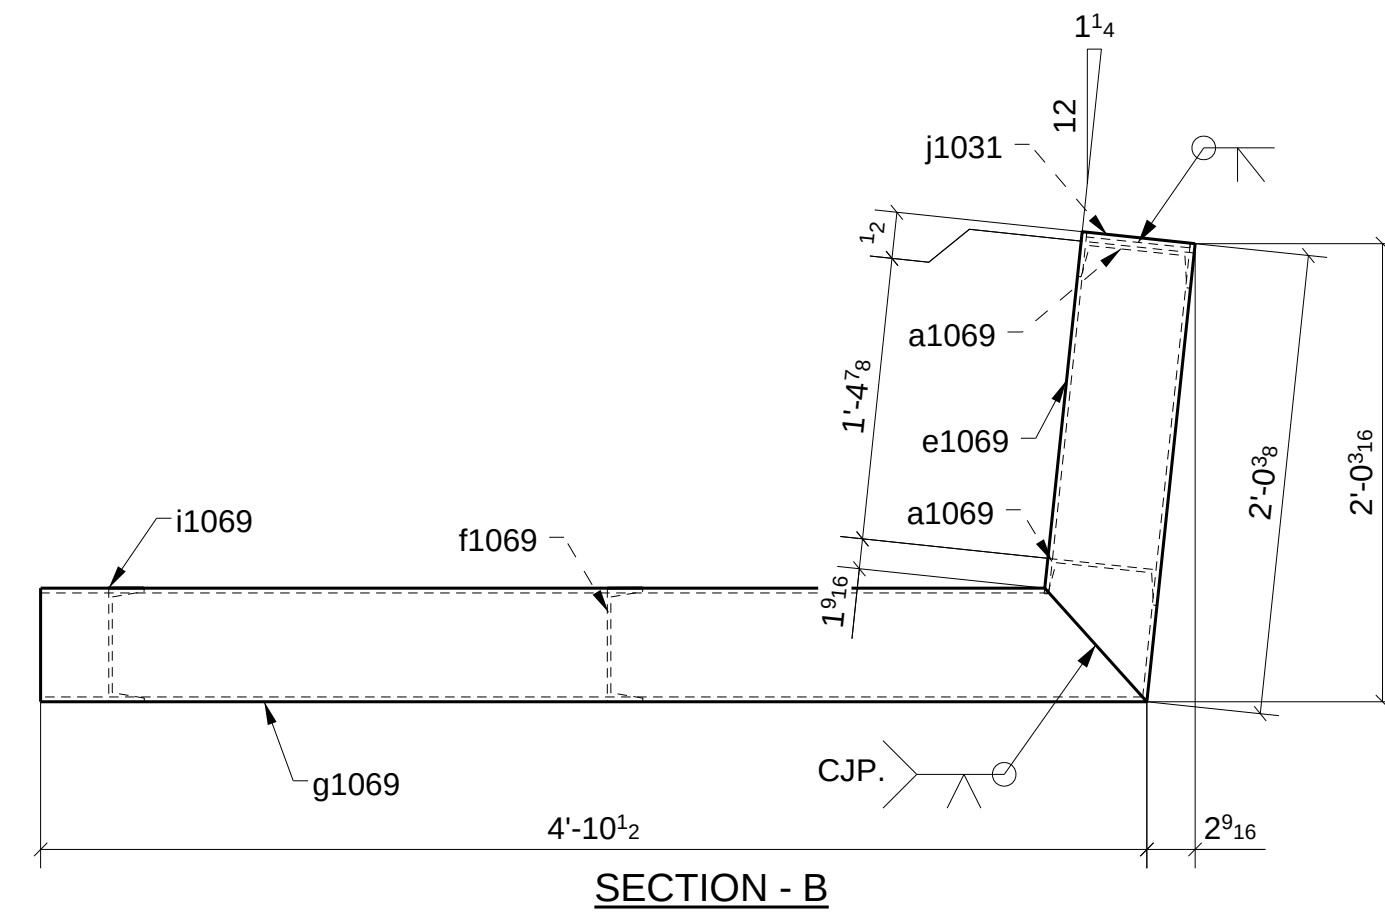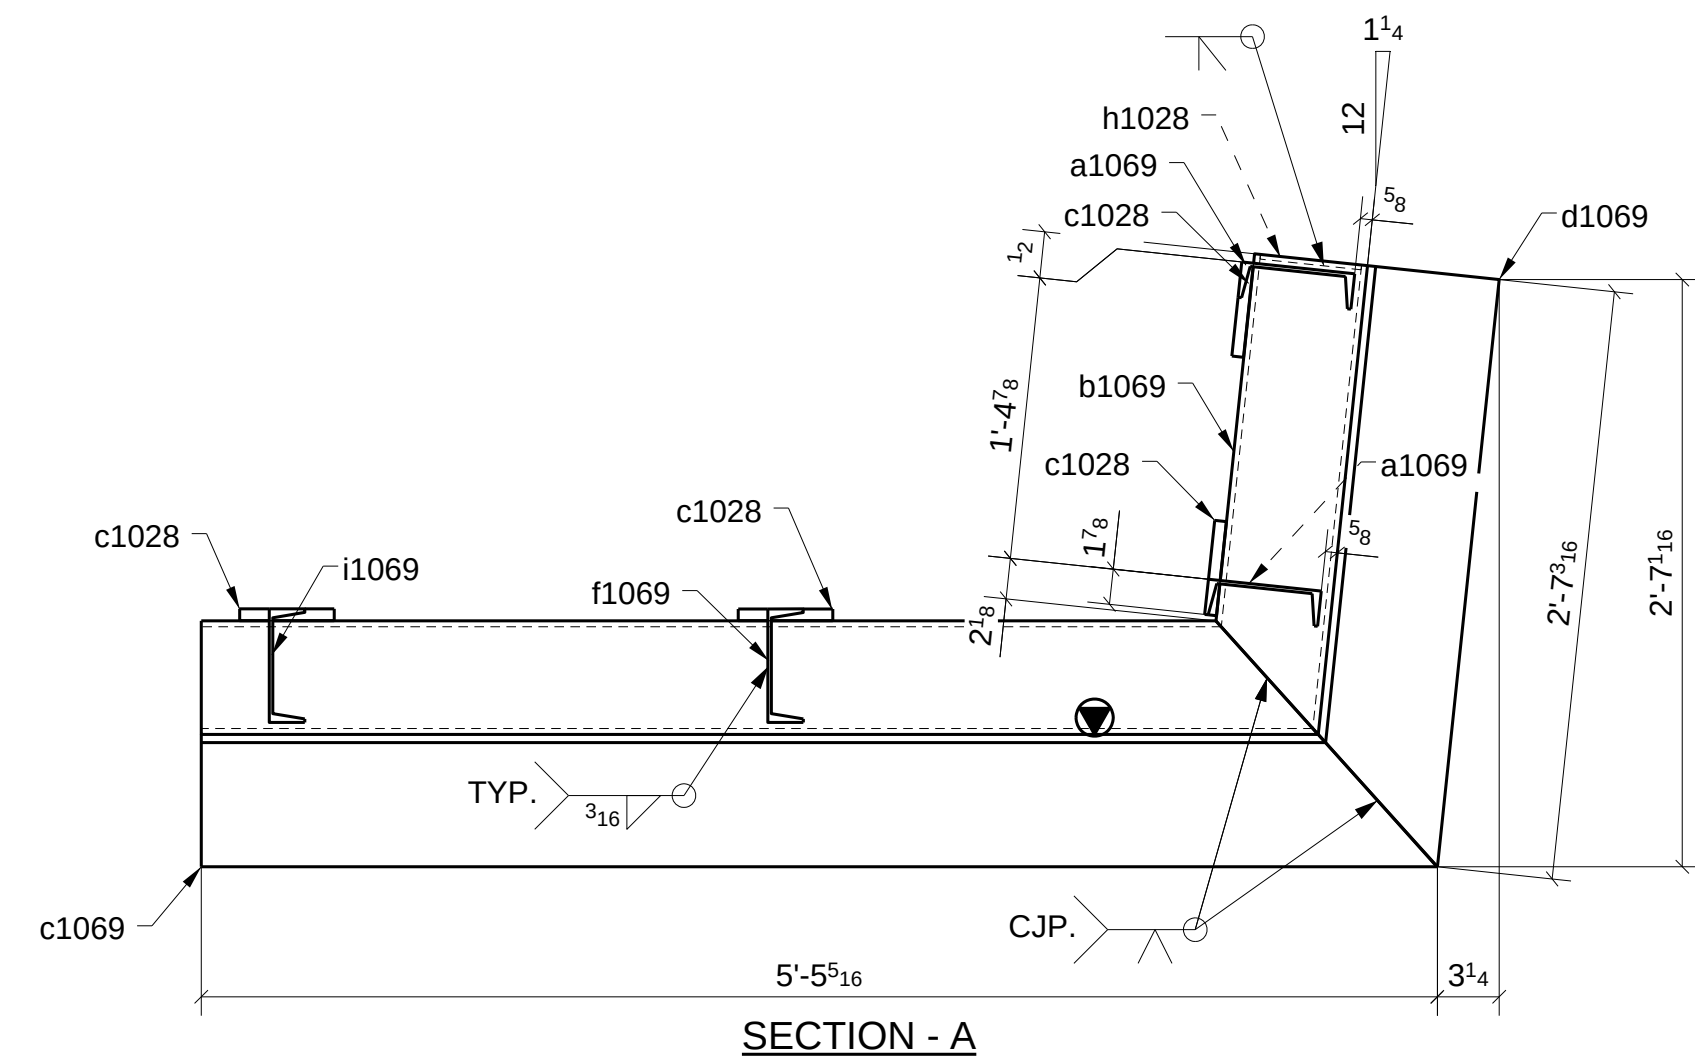

ONE - BEAM ~ 1069A
LOCATION: ONE @ <5-6/F.1> (REF: E10B)






[illegible]

Romac By: _____ Checked By: _____

Beamline By: _____ Checked By: _____

ATLAS IRON WORKS
ST. LOUIS, MO.

Project:	WEBSTER UNIVERSITY INTERDISCIPLINARY SCIENCE BUILDING				
Customer:	PARIC CORPORATION				
Owner:	WEBSTER UNIVERSITY				
Location:	WEBSTER GUOVES,MO 63119				
Dwn:	ZZ	Date:	07/28/2016	Ckd:	LJ
		Date:	07/29/2016		
Job No.	A16013	BAT:		DWG#:	1069

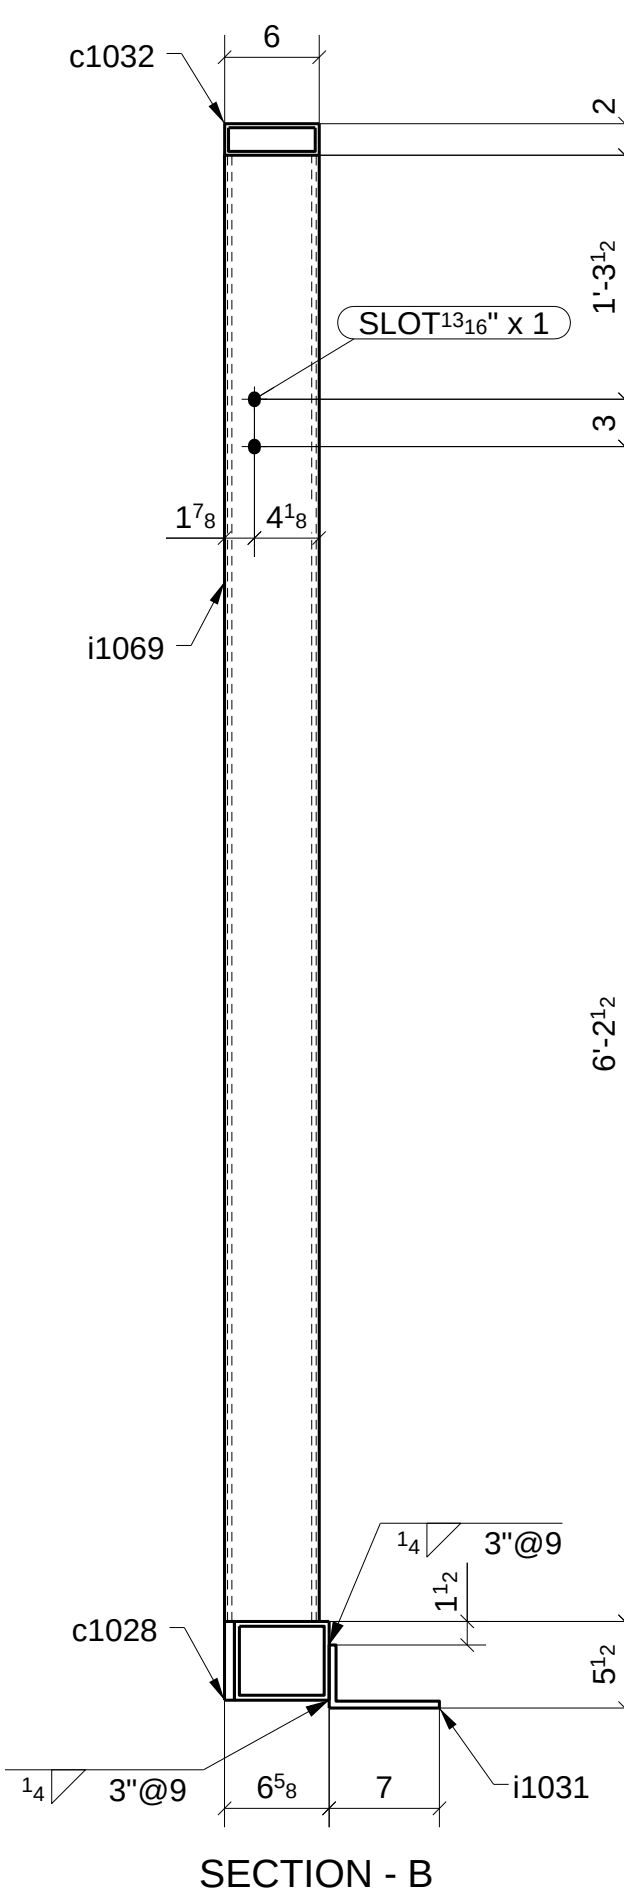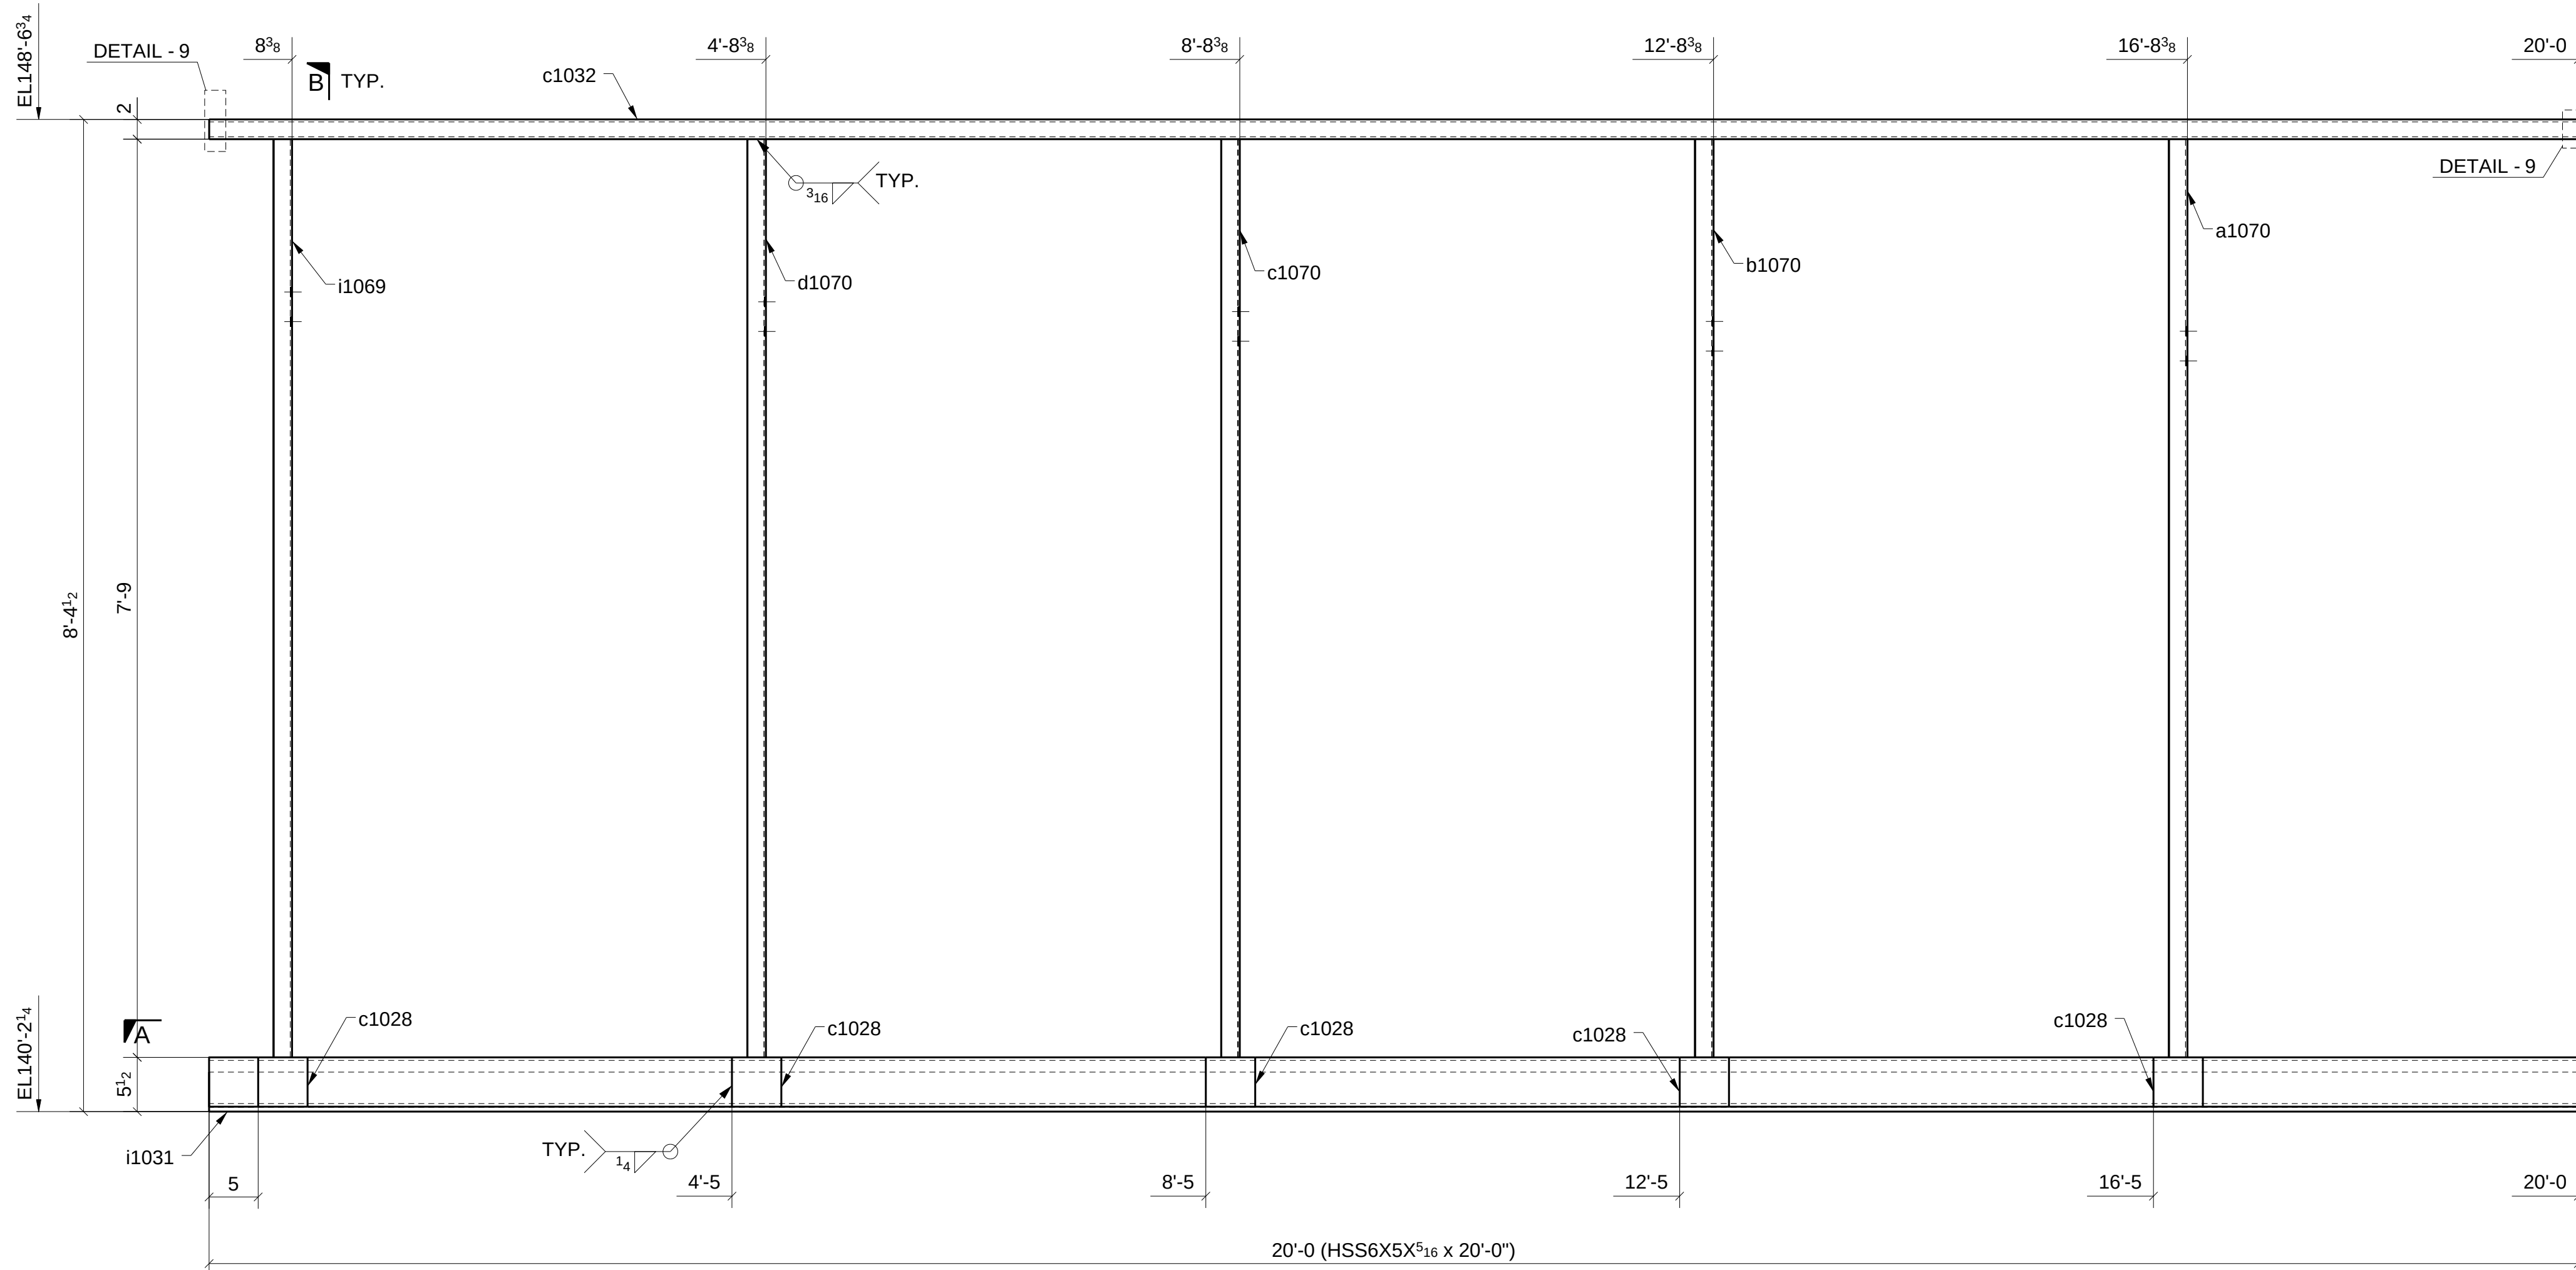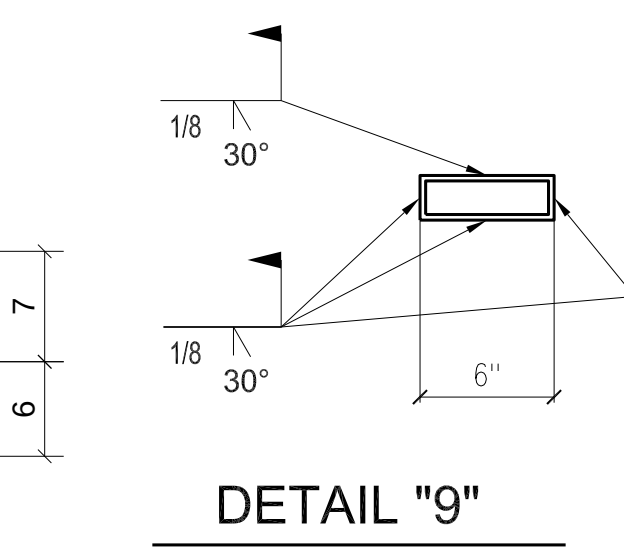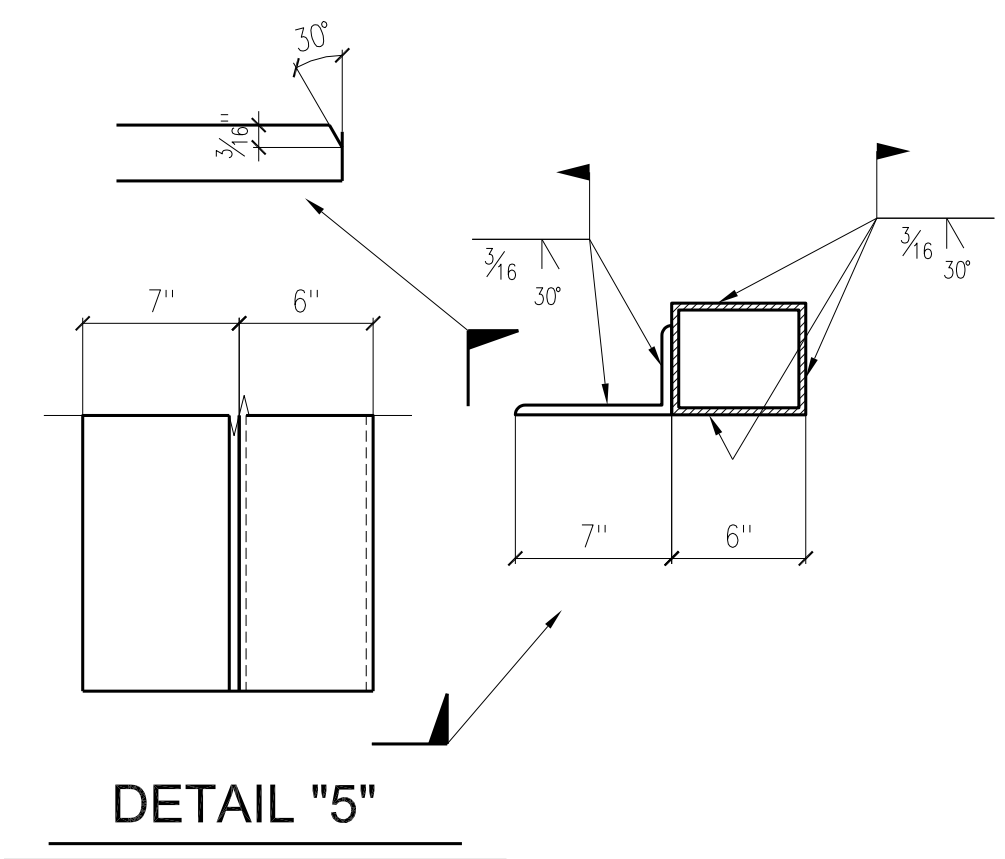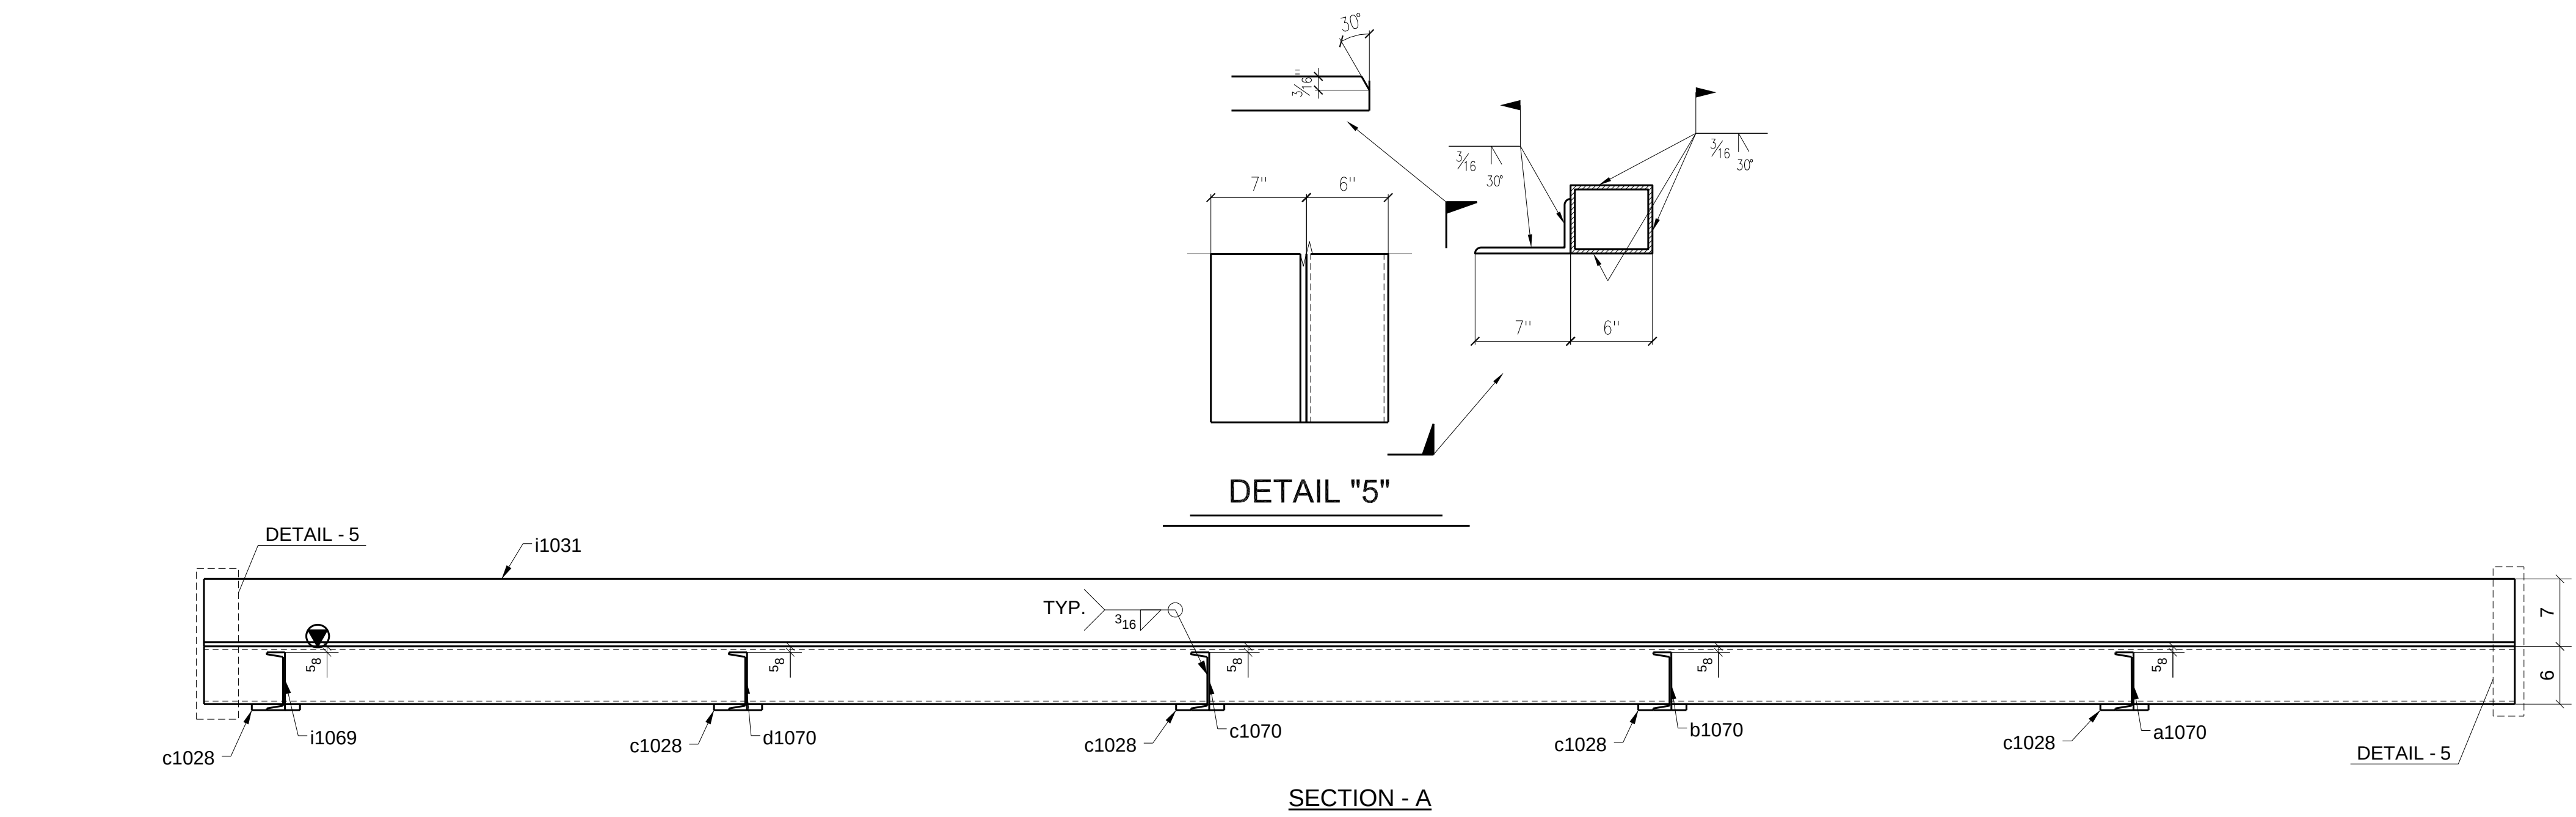

ONE - BEAM ~ 1070A
LOCATION: ONE @ 5-6/F.1> (REF: E10B)

FOR APPROVAL


MATERIAL LIST					
QTY	MARK	DESCRIPTION	LENGTH	MATERIAL	NOTES
1	1070A	HSS6X5X5/16	20'-0"	A500-GR.B-46	
1	a1070	C6X8.2	7'-9"	A992	
1	b1070	C6X8.2	7'-9"	A992	
5	c1028	PL5/8"X5"	0'-5"	A36	
1	c1032	HSS6X2X1/4	20'-0"	A500-GR.B-46	
1	c1070	C6X8.2	7'-9"	A992	
1	d1070	C6X8.2	7'-9"	A992	
1	i1031	L7X4X7/16	20'-0"	A36	GALV.
1	i1069	C6X8.2	7'-9"	A992	

Romac By: _____ Checked By: _____
Beamline By: _____ Checked By: _____

ATLAS IRON WORKS
ST. LOUIS, MO.

FOR APPROVAL				07/28/16
Sequence:	10	Ref. E-Plans:	-	
Material:	A992	U.N.O.	Edge Dist:	1 1/2" U.N.O.
Holes:	13/16"DIA.	Bolts:	NOTED	
Cleaning:	NONE			
Paint:	NO			
DFT:		COLOR:		

Project: WEBSTER UNIVERSITY INTERDISCIPLINARY SCIENCE BUILDING
Customer: PARIC CORPORATION
Owner: WEBSTER UNIVERSITY
Location: WEBSTER GUOVES.MO 63119
Dwn: ZZ Date: 07/28/2016 Ckd: LJ Date: 07/28/2016
Job No. A16013 BAT: DWG#: 1070

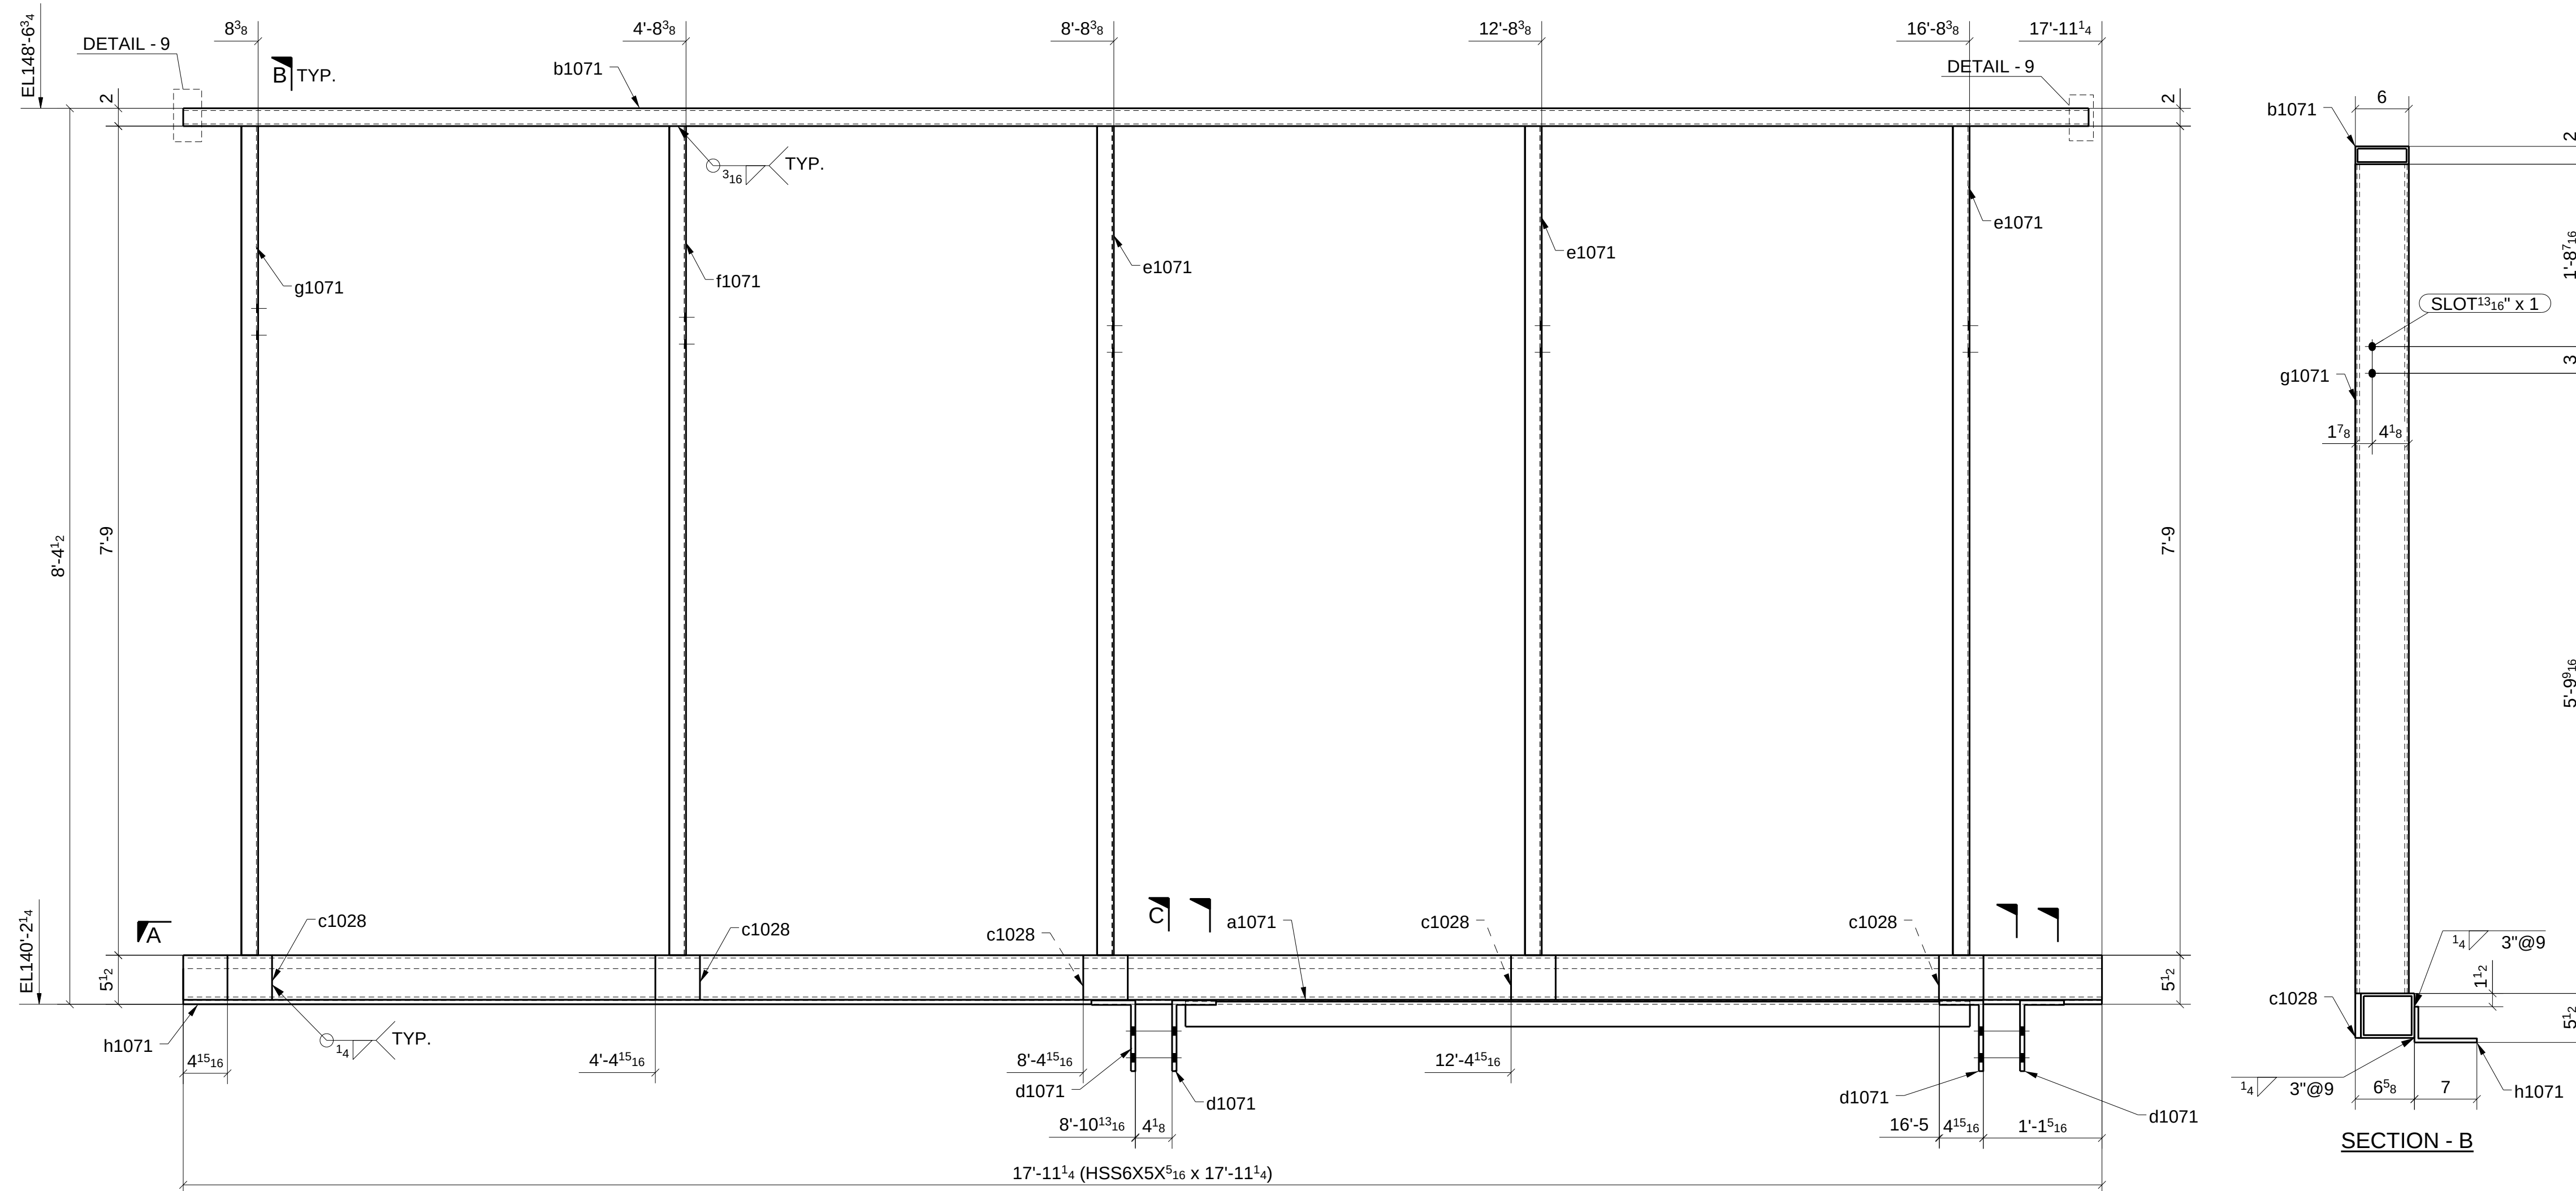[illegible]

Romac By: _____	Checked By: _____
Beamline By: _____	Checked By: _____

ATLAS IRON WORKS ST. LOUIS, MO.					
Project:	WEBSTER UNIVERSITY INTERDISCIPLINARY SCIENCE BUILDING				
Customer:	PARIC CORPORATION				
Owner:	WEBSTER UNIVERSITY				
Location:	WEBSTER GUVOES, MO 63119				
Dwn:	ZZ	Date:	07/28/2016	Ckd:	LJ
		Date:	07/29/2016		
Job No.	A16013		BAT:	DWG#: 1071	

	FOR APPROVAL		07/28/16
	Sequence: 10	Ref. E-Plans: --	
	Material: A992 U.N.O.	Edge Dist.: 1 1/2"	U.N.O.
	Holes: 13/16" DIA.	Bolts: NOTED	
	Cleaning: NONE		
	Paint: NO		
DFT: _____		COLOR: _____	





LOCATION: ONE @ 2/D F (REF: E10B)



Romac By: _____	Checked By: _____
Beamline By: _____	Checked By: _____

ATLAS IRON WORKS
ST. LOUIS, MO.

Project:	WEBSTER UNIVERSITY INTERDISCIPLINARY SCIENCE BUILDING				
Customer:	PARIC CORPORATION				
Owner:	WEBSTER UNIVERSITY				
Location:	WEBSTER GUOVES,MO 63119				
Dwn:	ZZ	Date:	07/28/2016	Ckd:	LJ Date: 07/29/2016
Job No	A16013	RAT:	DWG#	1072	

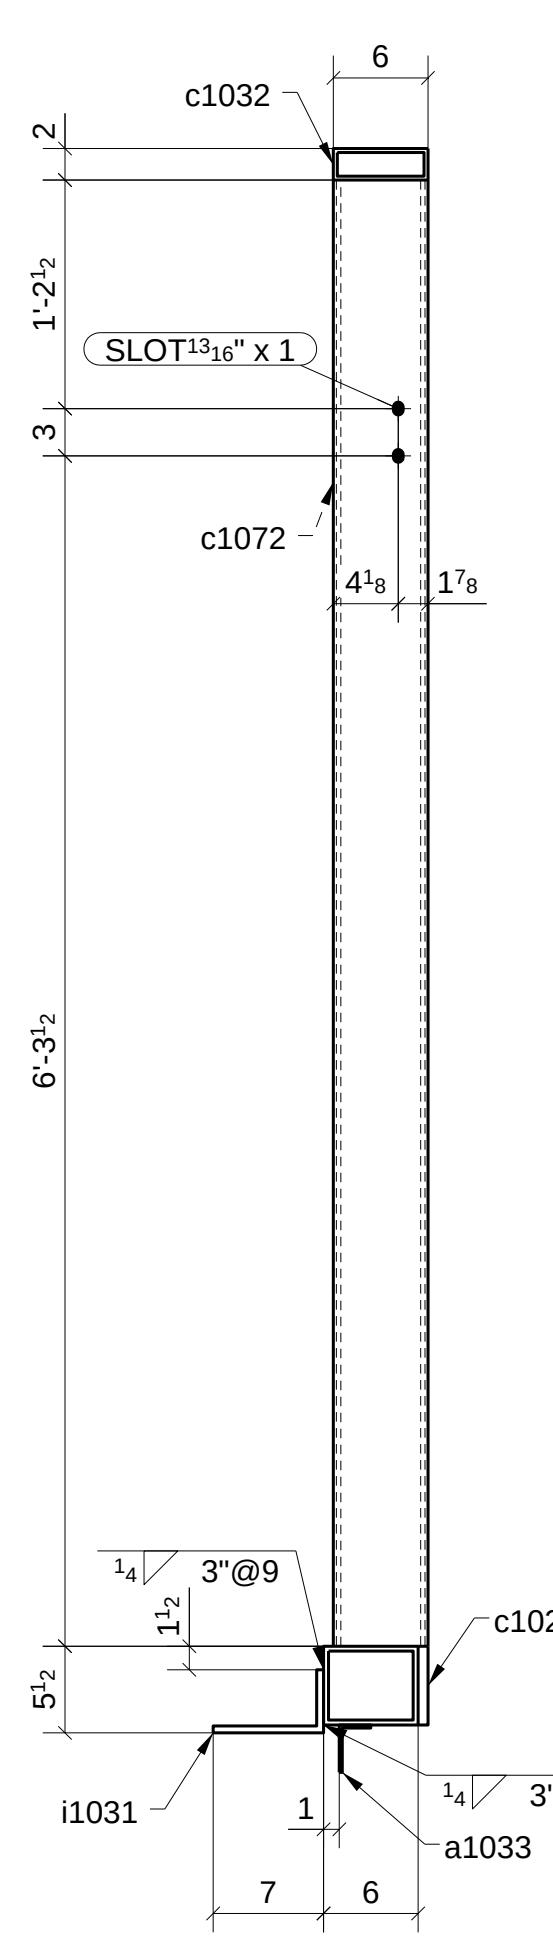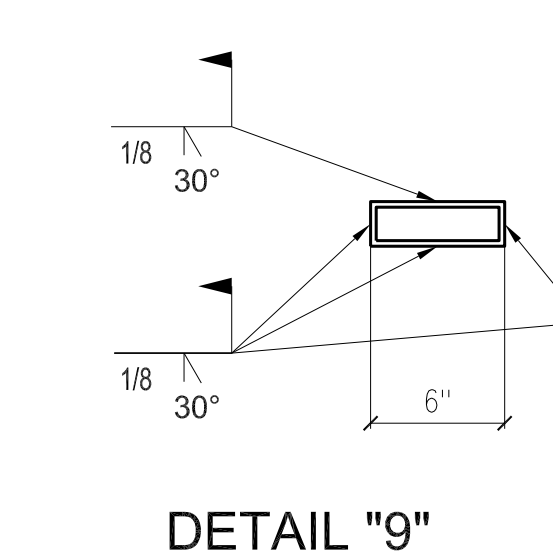[illegible]



ONE @ <7.2/F.2-F.3



ONE @ 7.2-7.3/F.3-F.4



Beamline By: _____ Checked By: _____

ATLAS IRON WORKS
ST. LOUIS, MO.

Job No. A16013 BAT: DWG#: 1076



SECTION - B



Romac By: _____ Checked By: _____

Beamline By: _____ Checked By: _____

ATLAS IRON WORKS
ST. LOUIS, MO.

Project:	WEBSTER UNIVERSITY INTERDISCIPLINARY SCIENCE BUILDING						
Customer:	PARIC CORPORATION						
Owner:	WEBSTER UNIVERSITY						
Location:	WEBSTER GUOVES,MO 63119						
Dwn:	ZZ	Date:	07/28/2016	Ckd:	LJ	Date:	07/29/2016
Job No.	A16013		BAT:		DWG#:	1081	

	FOR APPROVAL	07/28/16
Sequence: <u>10</u> Material: <u>A992</u> U.N.O. Holes: <u>13/16" DIA.</u> Cleaning: <u>NONE</u> Paint: <u>NO</u> DFT: _____ COLOR: _____	Ref. E-Plans: <u>-</u> Edge Dist.: <u>1 1/2"</u> U.N.O. Bolts: <u>NOTED</u>	



(REF: E10B)



(REF: E10B)



(REF: E10B)



(REF: E10B)



(REF: E10B)



(REF: E10B)



(REF: E10B)








(REF: E10B)

Romac By: _____ Checked By: _____

Beamline By: _____ Checked By: _____

Project: WEBSTER UNIVERSITY INTERDISCIPLINARY SCIENCE BUILDING
Customer: PARIC CORPORATION
Owner: WEBSTER UNIVERSITY
Location: WEBSTER GUOVES,MO 63119
Dwn: ZZ Date: 07/28/2016 Ckd: LJ Date: 07/28/2016
Job No. A16013 BAT: DWG#: 1082

	FOR APPROVAL	07/28/16
Sequence: <u>10</u>	Ref. E-Plans: <u> </u>	
Material: <u>A992</u> U.O.	Edge Dist.: <u>1 1/2"</u> U.O.	
Holes: <u>13/16" DIA.</u>	Bolts: <u>NOTED</u>	
Cleaning: <u>NONE</u>		
Paint: <u>NO</u>		
DFT: <u> </u> COLOR: <u> </u>		

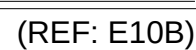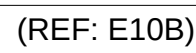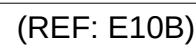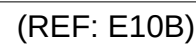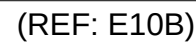

Romac By: _____	Checked By: _____
Beamline By: _____	Checked By: _____

ATLAS IRON WORKS
ST. LOUIS, MO.

Project:	WEBSTER UNIVERSITY INTERDISCIPLINARY SCIENCE BUILDING				
Customer:	PARIC CORPORATION				
Owner:	WEBSTER UNIVERSITY				
Location:	WEBSTER GUOVES,MO 63119				
Dwn:	ZZ	Date:	07/28/2016	Ckd:	LJ
		Date:	07/28/2016		
Job No.	A16013	BAT:		DWG#:	1083

	FOR APPROVAL		07/28/16	
	Sequence:	10	Ref. E-Plans:	—
	Material:	A992 U.N.O.	Edge Dist.:	1 1/2" U.N.O.
	Holes:	13/16" DIA.	Bolts:	NOTED
	Cleaning:	NONE		
	Paint:	NO		
DFT: _____		COLOR: _____		



Romac By: _____	Checked By: _____
Beamline By: _____	Checked By: _____

ATLAS IRON WORKS
ST. LOUIS, MO.

Project: WEBSTER UNIVERSITY INTERDISCIPLINARY SCIENCE BUILDING

Customer: PARIC CORPORATION




Owner: WEBSTER UNIVERSITY

Location: WEBSTER GUOVES,MO 63119

Dwn: ZZ Date: 07/28/2016 Ckd: LJ Date: 07/29/2016

Job No. A16013 BAT: DWF#: 1084

	FOR APPROVAL	07/28/16
Sequence: _____	10	Ref. E-Plans: _____
Material: _____	A992 U.N.O.	Edge Dist.: _____
Holes: _____	13/16" DIA.	Bolts: _____
Clearing: _____	NONE	NOTED
Paint: _____	NO	
DFT: _____	COLOR: _____	

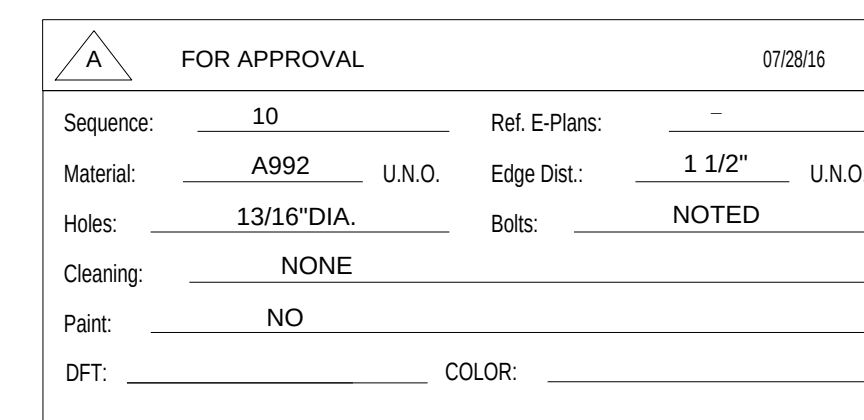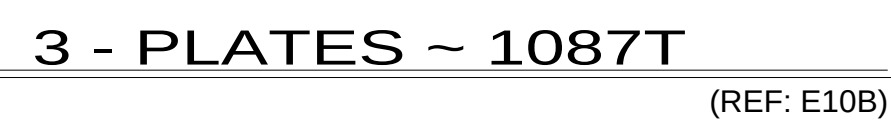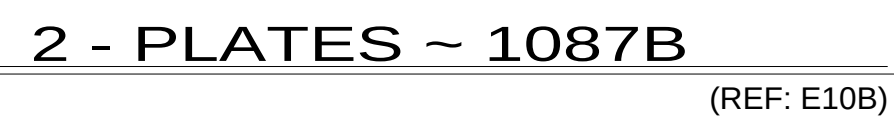[illegible]

Romac By: _____	Checked By: _____
Beamline By: _____	Checked By: _____

ATLAS IRON WORKS
ST. LOUIS, MO.

Project: WEBSTER UNIVERSITY INTERDISCIPLINARY SCIENCE BUILDING

Customer: PARIC CORPORATION

Owner: WEBSTER UNIVERSITY

Location: WEBSTER GUOVES,MO 63119

Dwn: ZZ Date: 07/28/2016 Ckd: LJ Date: 07/29/2016

Job No. A16013 BAT: DWG#: 1087

SUBMITTAL IDENTIFICATION SHEET

To be completed by Contractor/CM

PROJECT NAME

ADDRESS

NUMBER

OWNER

ARCHITECT / ENGINEER

SUBMITTED BY

CONTRACTOR / CM SUBMITTAL NO. CANNON DESIGN SUBMITTAL NO.

DRAWING / DETAIL REFERENCE SPECIFICATION SECTION / PARAGRAPH

MANUFACTURER / SUPPLIER ITEM / PRODUCT ID

REQUIRED DATE PRIORITY ☐ CRITICAL

ITEM BEING SUBMITTED (check only one)

- ☐ Shop Drawings
☐ Samples
☐ (____ copies)
☐ LEED Submittal
☐ Other _____
- ☐ Certification / Qualifications
☐ Record Documents
☐ Product Data
- ☐ Coordination Drawing
☐ Calculations
☐ Schedules
☐ O&M Manuals

ITEM BEING SUBMITTED FOR (check only one)

- ☐ Action
☐ Information Only
☐ Record

REMARKS OR DEVIATIONS

IT IS THE RESPONSIBILITY OF THE FABRICATOR TO COORDINATE THE STEEL CONNECTION DESIGNS WITH THE STEEL SHOP DRAWINGS.

CONTRACTOR/CM CERTIFICATION
(SUBMITTALS NOT CERTIFIED WILL BE RETURNED WITHOUT REVIEW)



PARIC CORPORATION
SUBMITTAL STAMP

THIS SHOP DRAWING HAS BEEN REVIEWED BY PARIC CORPORATION

Subcontractor remains responsible for dimensions, quantities, coordination with other trades and compliance with contract documents.

By:
Devin D. Gates

To be completed by Reviewer

CANNON DESIGN SUBMITTAL NUMBER

RECEIVED DATE

☐ A. No Exceptions Taken
 No further review of submittal is required.

☐ B. Make Corrections Noted
 Incorporate corrections in work; resubmission is not required.

☐ C. Revise and Resubmit
 Revise as noted, and resubmit for review.

☐ D. Rejected
 Submittal is not in compliance with Contract Documents; provide new submittal.

☐ E. For Record / Information Only
 Submittal was reviewed for Record / Information purposes only.

☐ F. Not Required for Review
 Submittal is not required by Contract Documents and has not been reviewed.

Review is for conformance with the design concept of this project and for general compliance with contract documents. Contractor is responsible for quantities, dimensions and compliance with contract documents and for information that pertains to fabrication processes, construction techniques and coordination of this work with all trades which will be affected thereby. This review is null and void if submittal deviates from contract documents and does not indicate or note deviations.

A/E COMMENTS

☐ See attached sheet(s) for additional comments

SHOP DRAWING / SUBMITTAL REVIEW

- ☐ NO EXCEPTION TAKEN
☐ REJECTED
☐ REVIEWED FOR INFORMATION ONLY
- ☒ EXCEPTIONS NOTED, RESUBMITTAL NOT REQUIRED
☐ REVISE AND RESUBMIT AS NOTED

Checking is only for general conformance with the design concept of the project and general compliance with the information given in the Contract Documents. Any action shown is subject to the requirements of the plans and specifications. Contractor is responsible for: Dimensions which shall be confirmed and correlated at the job site; fabrication processes and techniques of the construction; coordination of his work with that of all other trades and the satisfactory performance of his work.

DAVID MASON & ASSOCIATES, INC.

REVIEW BY: JYW DATE: 08/24/2016

REVIEWED BY

DATE

REVIEWED BY

DATE

JILL WALKER / DMA

08/24/2016



77 Westport Plaza
Suite 250
St. Louis, MO 63146

TRANSMITTAL

No. 15051-0170

Paric Corporation

PROJECT: 15051-Webster University Interdisciplinary Science Building

DATE: 08/02/2016

TO: Cannon Design
1100 Clark Ave
St Louis MO 63102

RE: Webster Seq 10 Steel

ATTN: Kelvin Patel

JOB: 15051

WE ARE SENDING:		SUBMITTED FOR:	ACTION TAKEN:
☒ Shop Drawings		☒ Approval	☐ Approved as Submitted
☐ Letter		☐ Your Use	☐ Approved as Noted
☐ Prints		☐ As Requested	☐ Returned After Loan
☐ Change Order		☐ Review and Comment	☐ Resubmit
☐ Plans			☐ Submit
☐ Samples		SENT VIA:	☐ Returned
☐ Specifications		☐ Attached	☐ Returned for Corrections
☐ Other:		☐ Separate Cover Via:	☐ Due Date:

Item	Package	Code	Rev.	Copies	Date	Description	Status
Submittal		051200-027	1		08/02/2016	Webster Seq 10 Steel	Submitted

NOTES:

CC:

Signed: _____
Devin Gates