
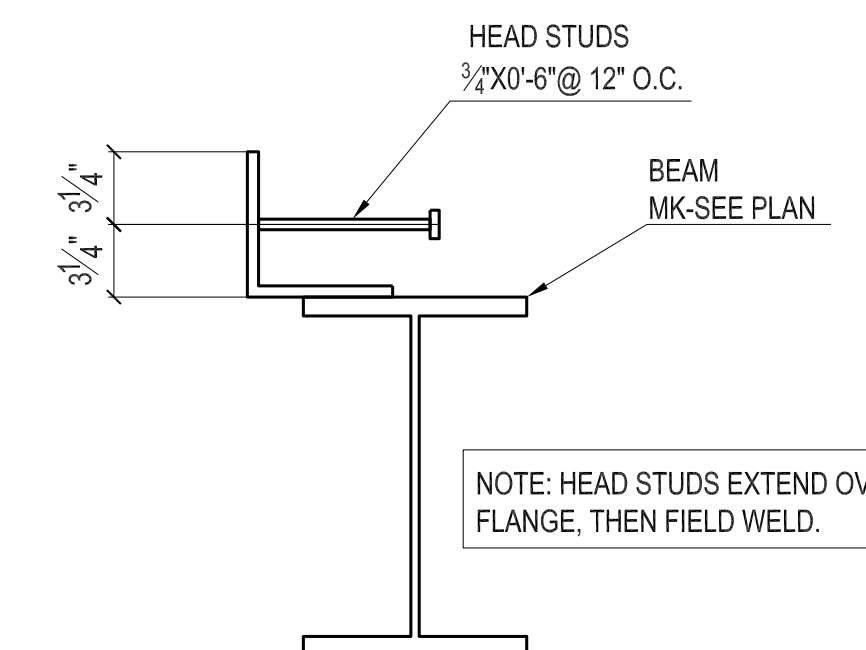
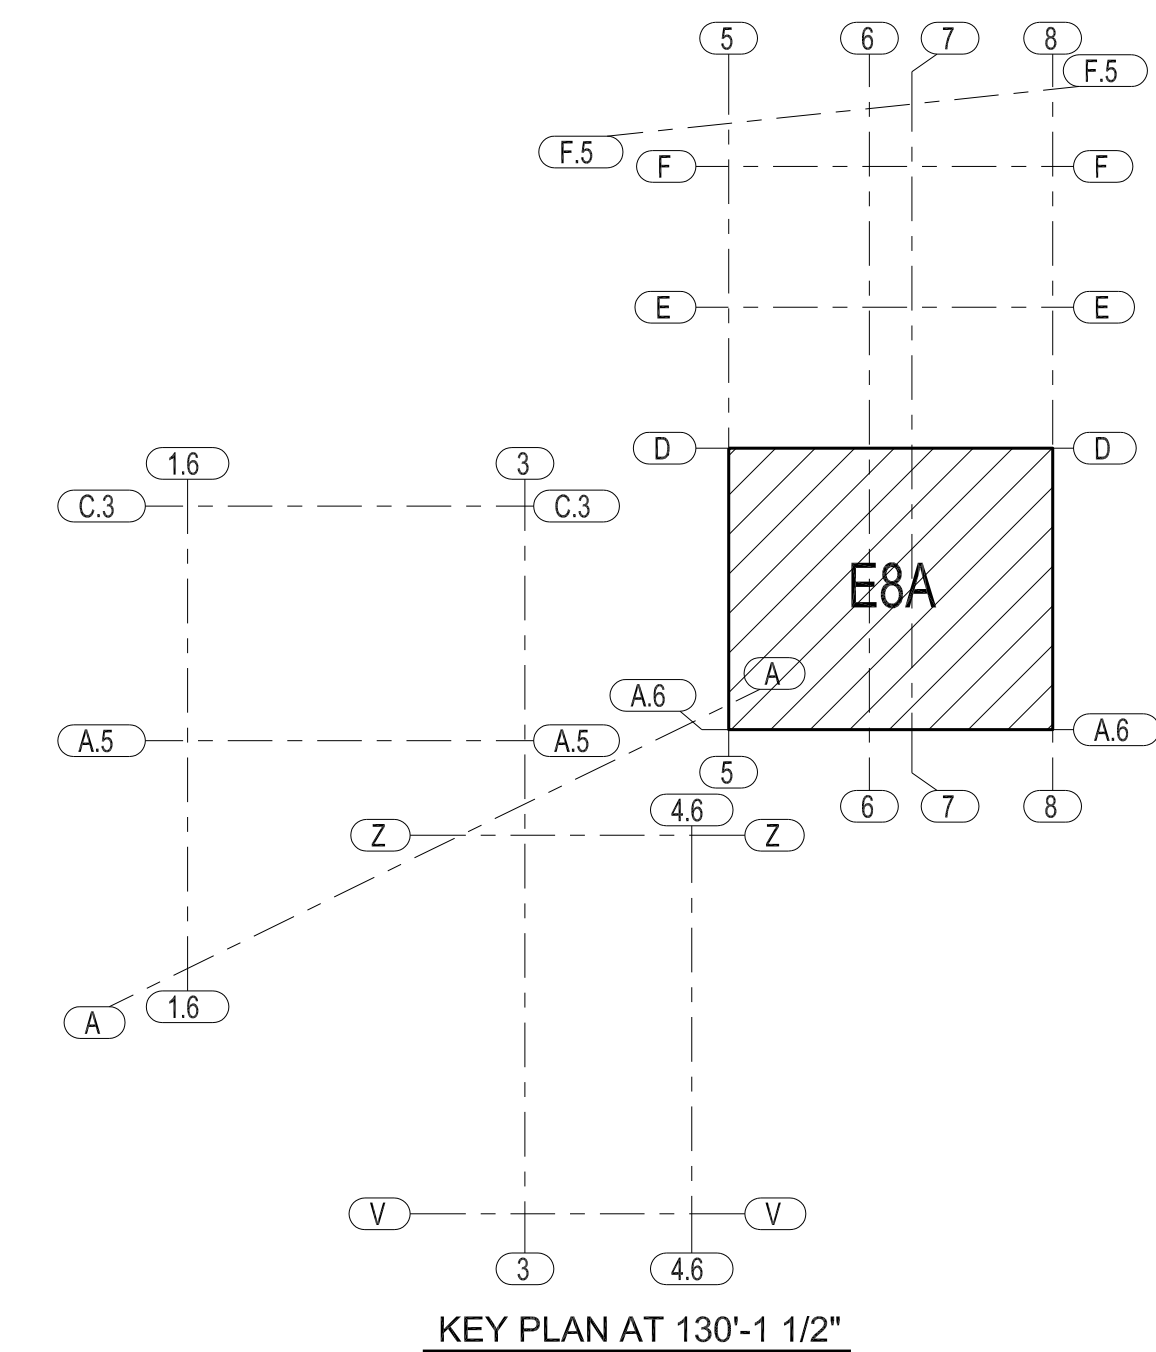


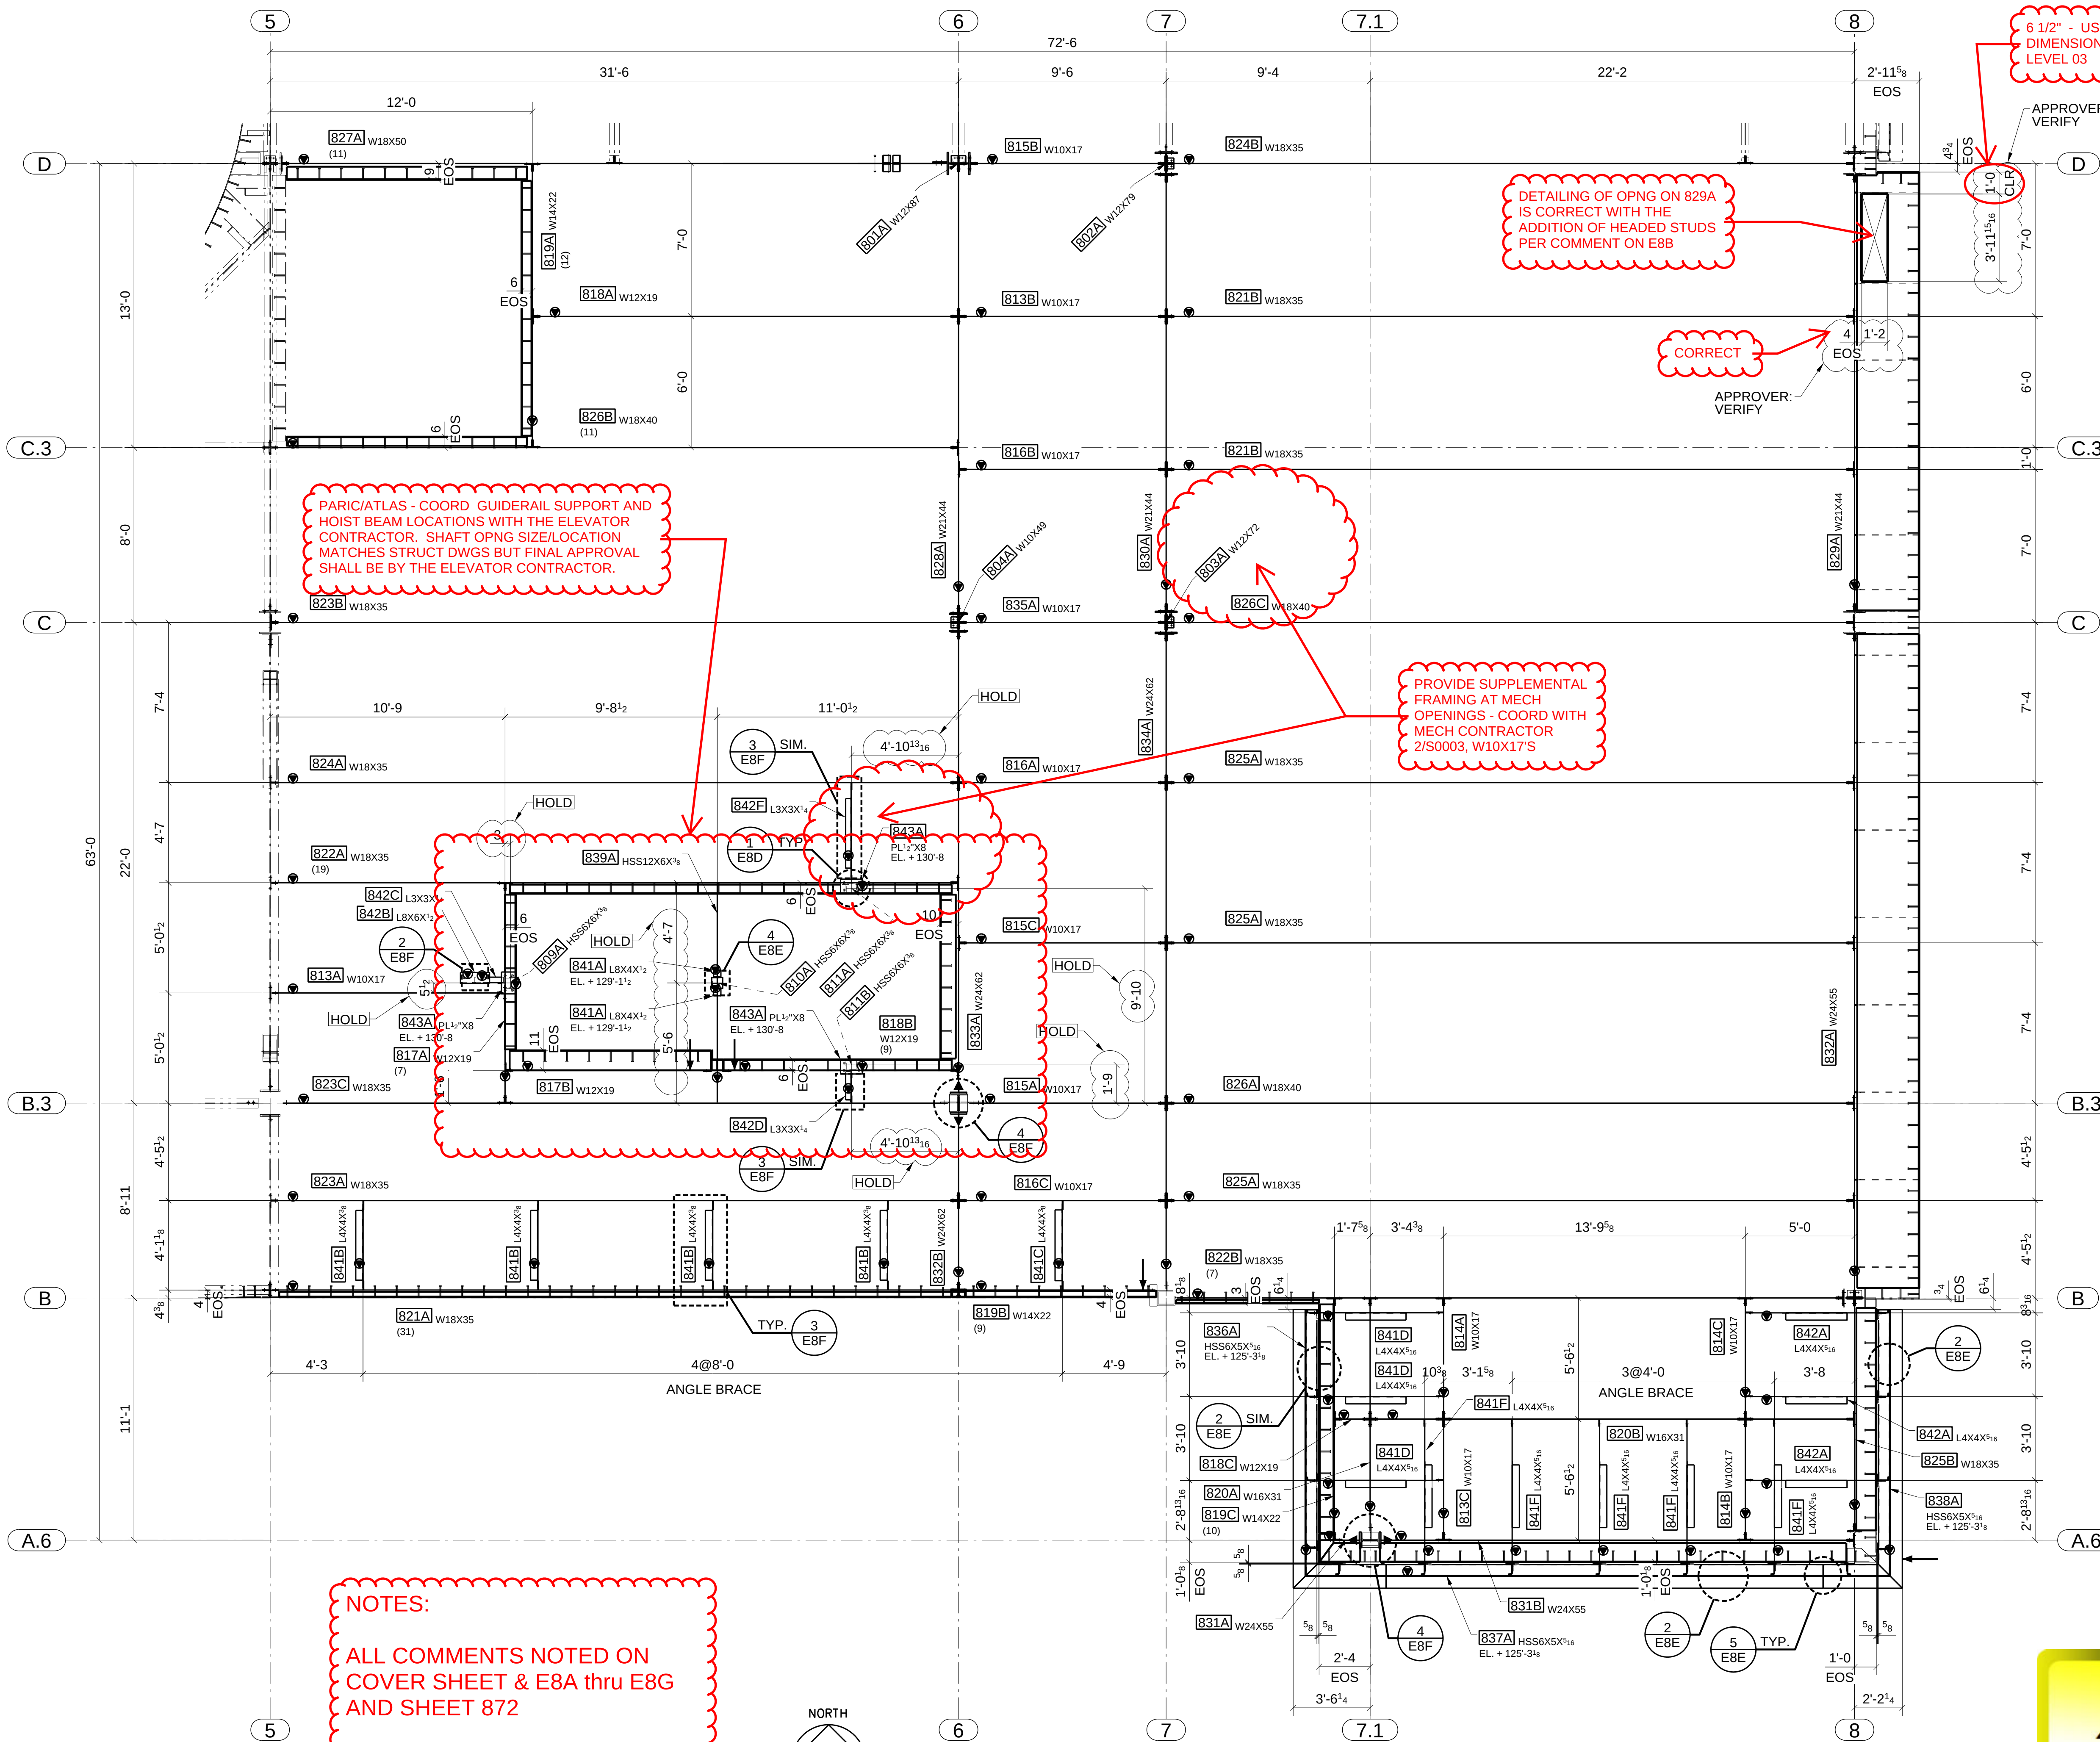

- NOTES:
- #1, DENOTES FOR LOCATION OF SHIPPING MARK.
 - INDICATES MOMENT CONNECTION.
 - INDICATES DIRECTION OF SLOPE DOWNWARD
 - INDICATES VERTICAL BRACE
 - #2, ALL ELEVATION SHOWN INDICATE MAIN PART TOP LEVEL.
 - #3, U.N.O. () LOCATE THE WEB OF BEAM AT SOUTH OR WEST SIDE OF SHEAR TAB.
 - #4, (x) BELOW THE PART MARK ON FRAMING PLANS INDICATES THE NUMBER OF HEADED STUD PER BENT PLATE TO BE FIELD WELD.


ATLAS IRON WORKS
ST. LOUIS, MO.



Project: WEBSTER UNIVERSITY INTERDISCIPLINARY SCIENCE BUILDING
Customer: PARIC CORPORATION
Owner: WEBSTER UNIVERSITY
Location: WEBSTER GROVES, MO 63119
Dwn: TLI Date: 06/27/2016 Ckd: LJ Date: 07/08/2016
Job No. A16013 BAT: DWG#: E8A

**FOR
APPROVAL**

FOR APPROVAL

07/08/16

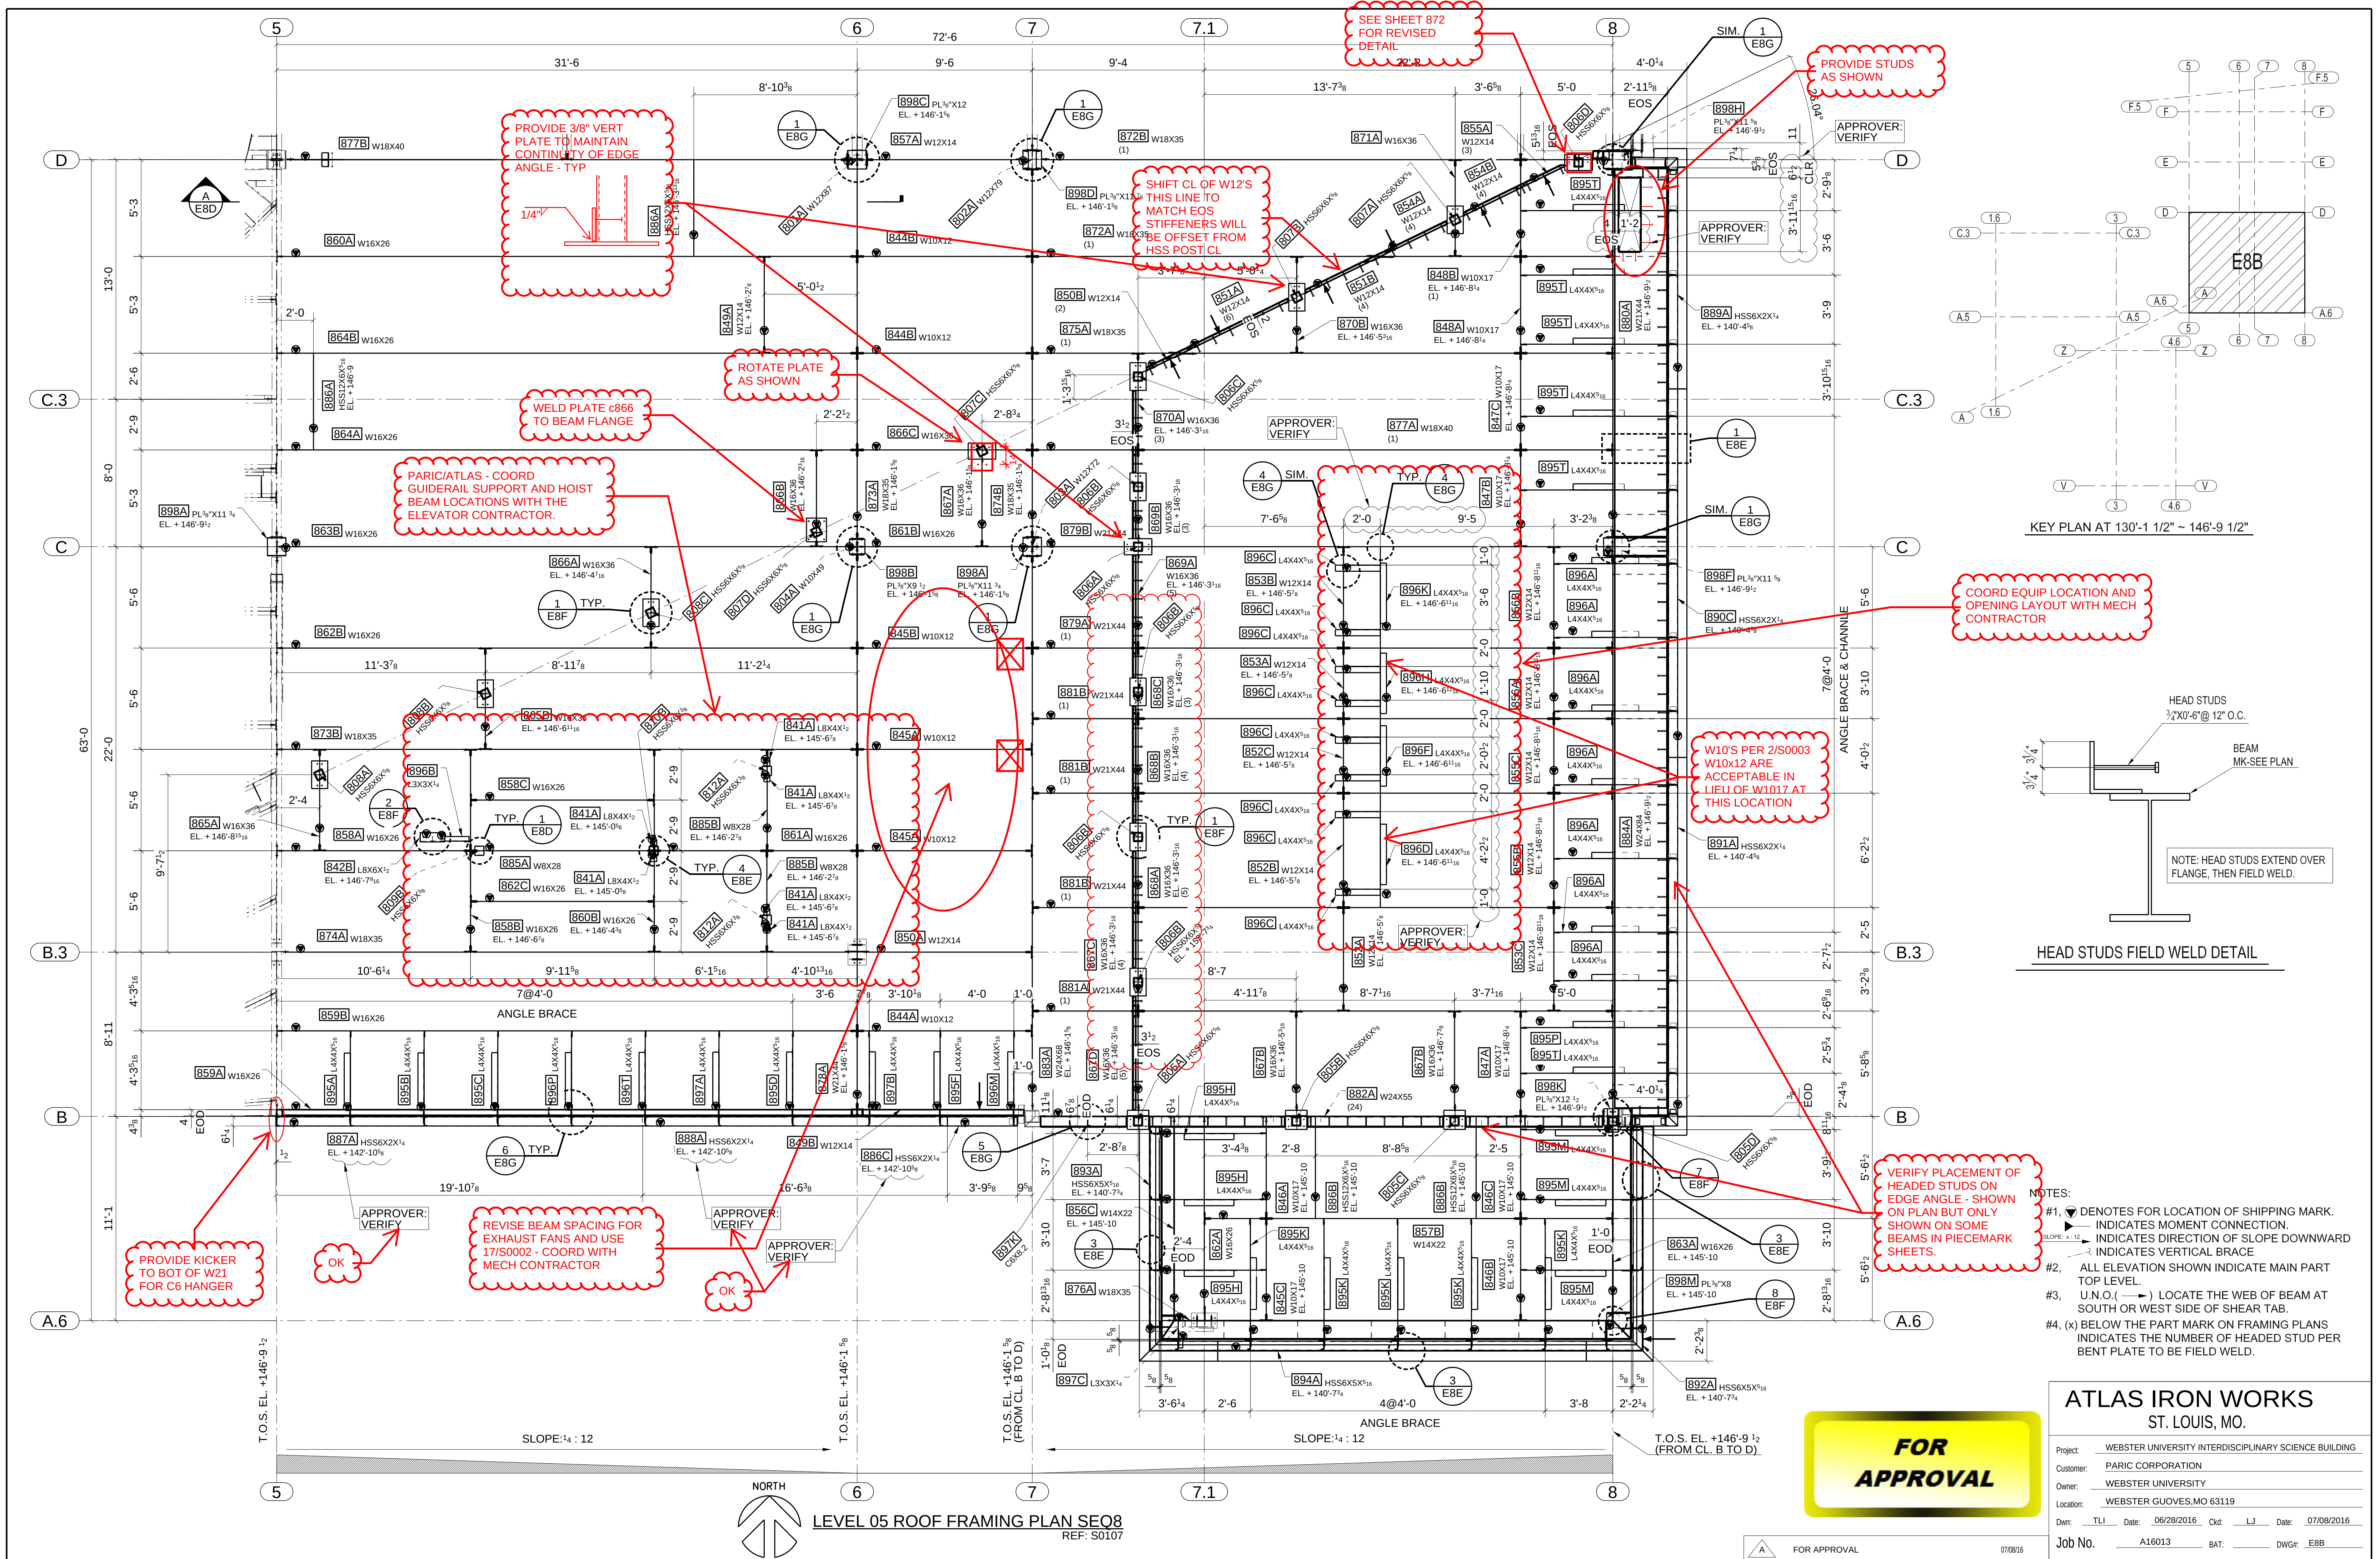


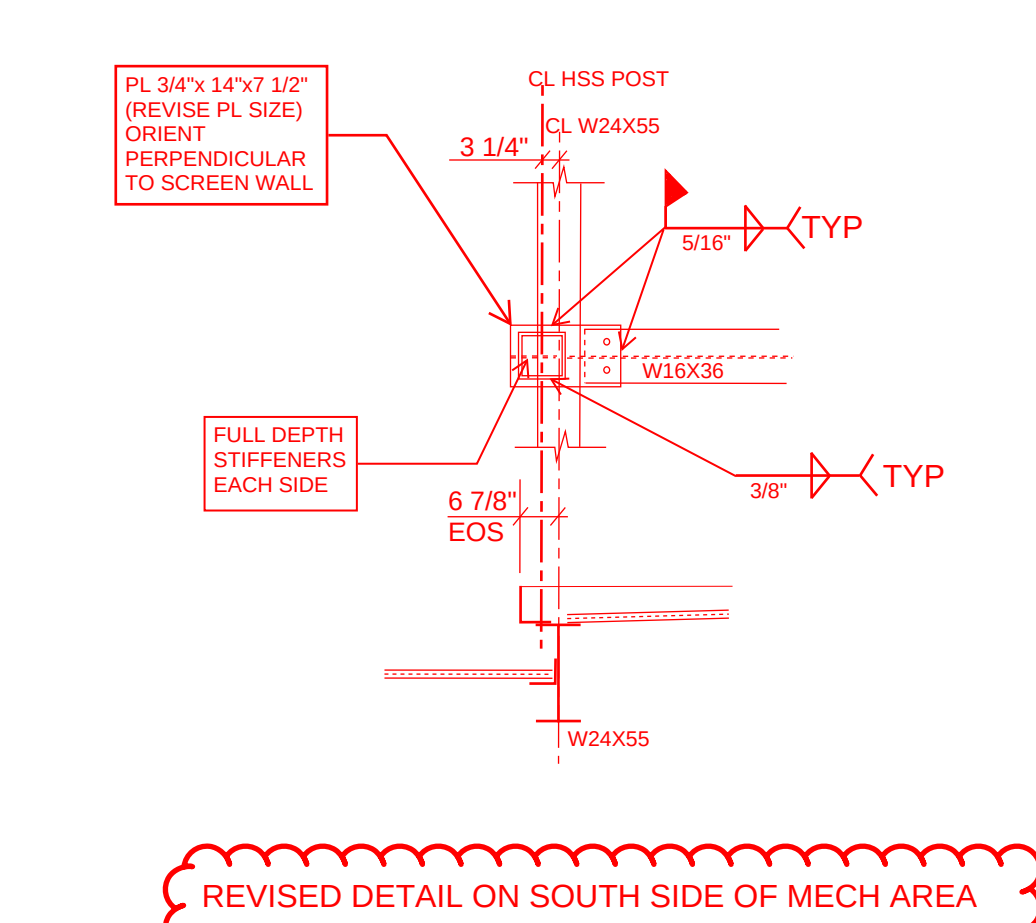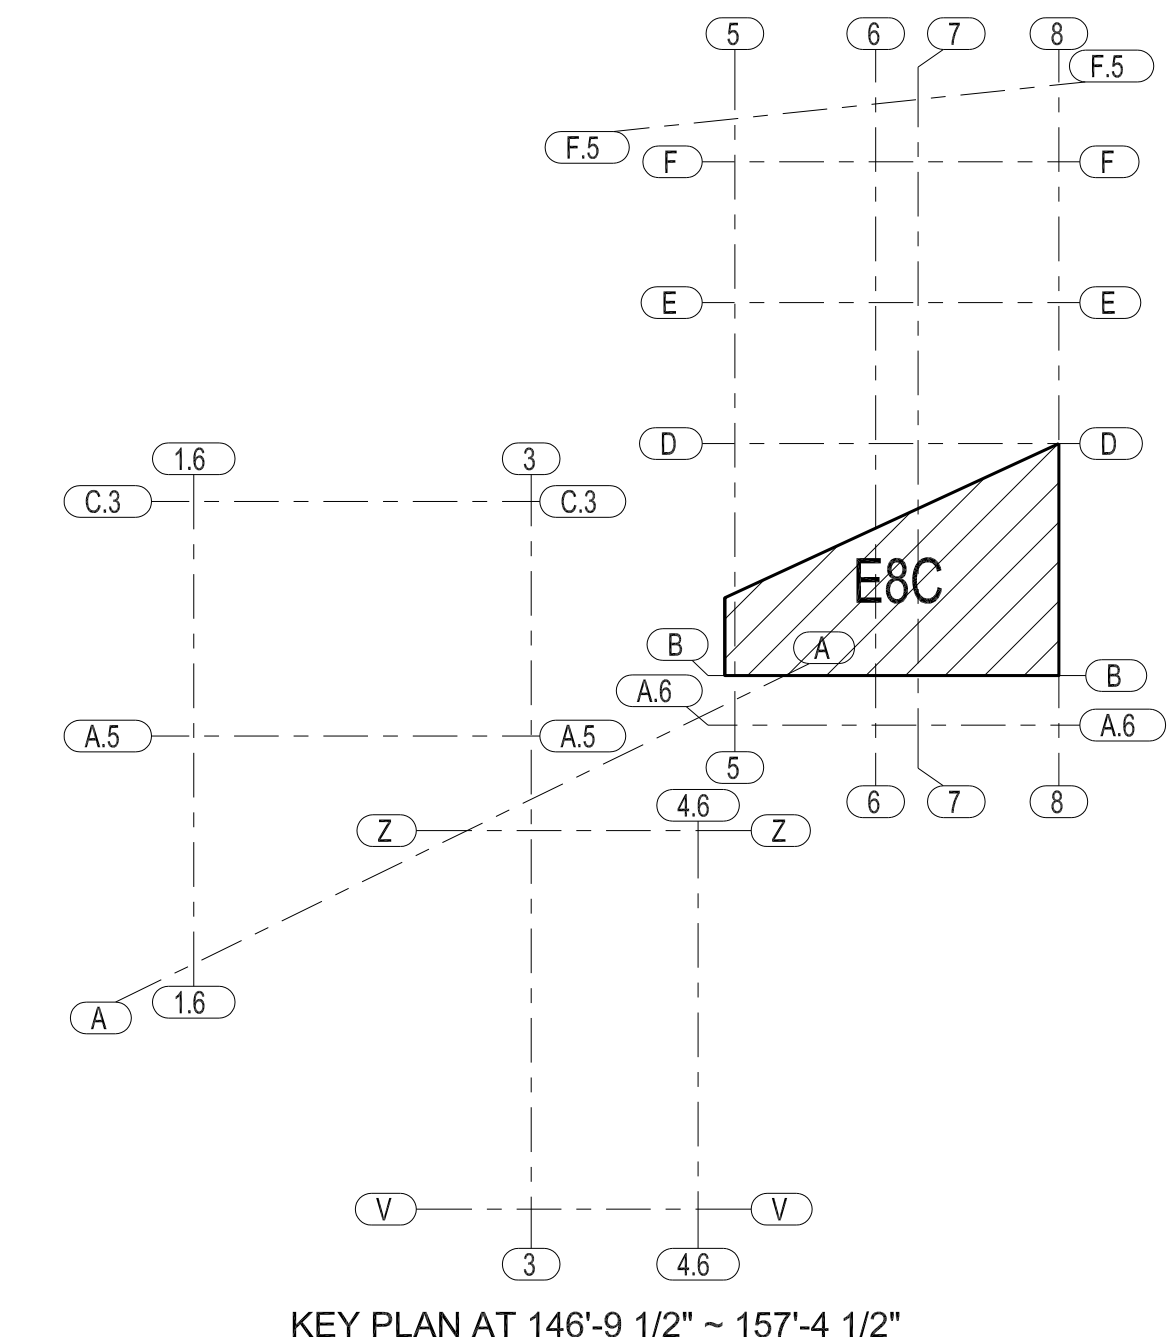


- ATLAS IRON WORKS
ST. LOUIS, MO.

Project:	WEBSTER UNIVERSITY INTERDISCIPLINARY SCIENCE BUILDING						
Customer:	PARIC CORPORATION						
Owner:	WEBSTER UNIVERSITY						
Location:	WEBSTER GUOVES, MO 63119						
Dwn:	TLI	Date:	06/28/2016	Kof:	LJ	Date:	07/08/2016
Job No.	A16013		BAT:	DWG#:		E8C	

**FOR
APPROVAL**





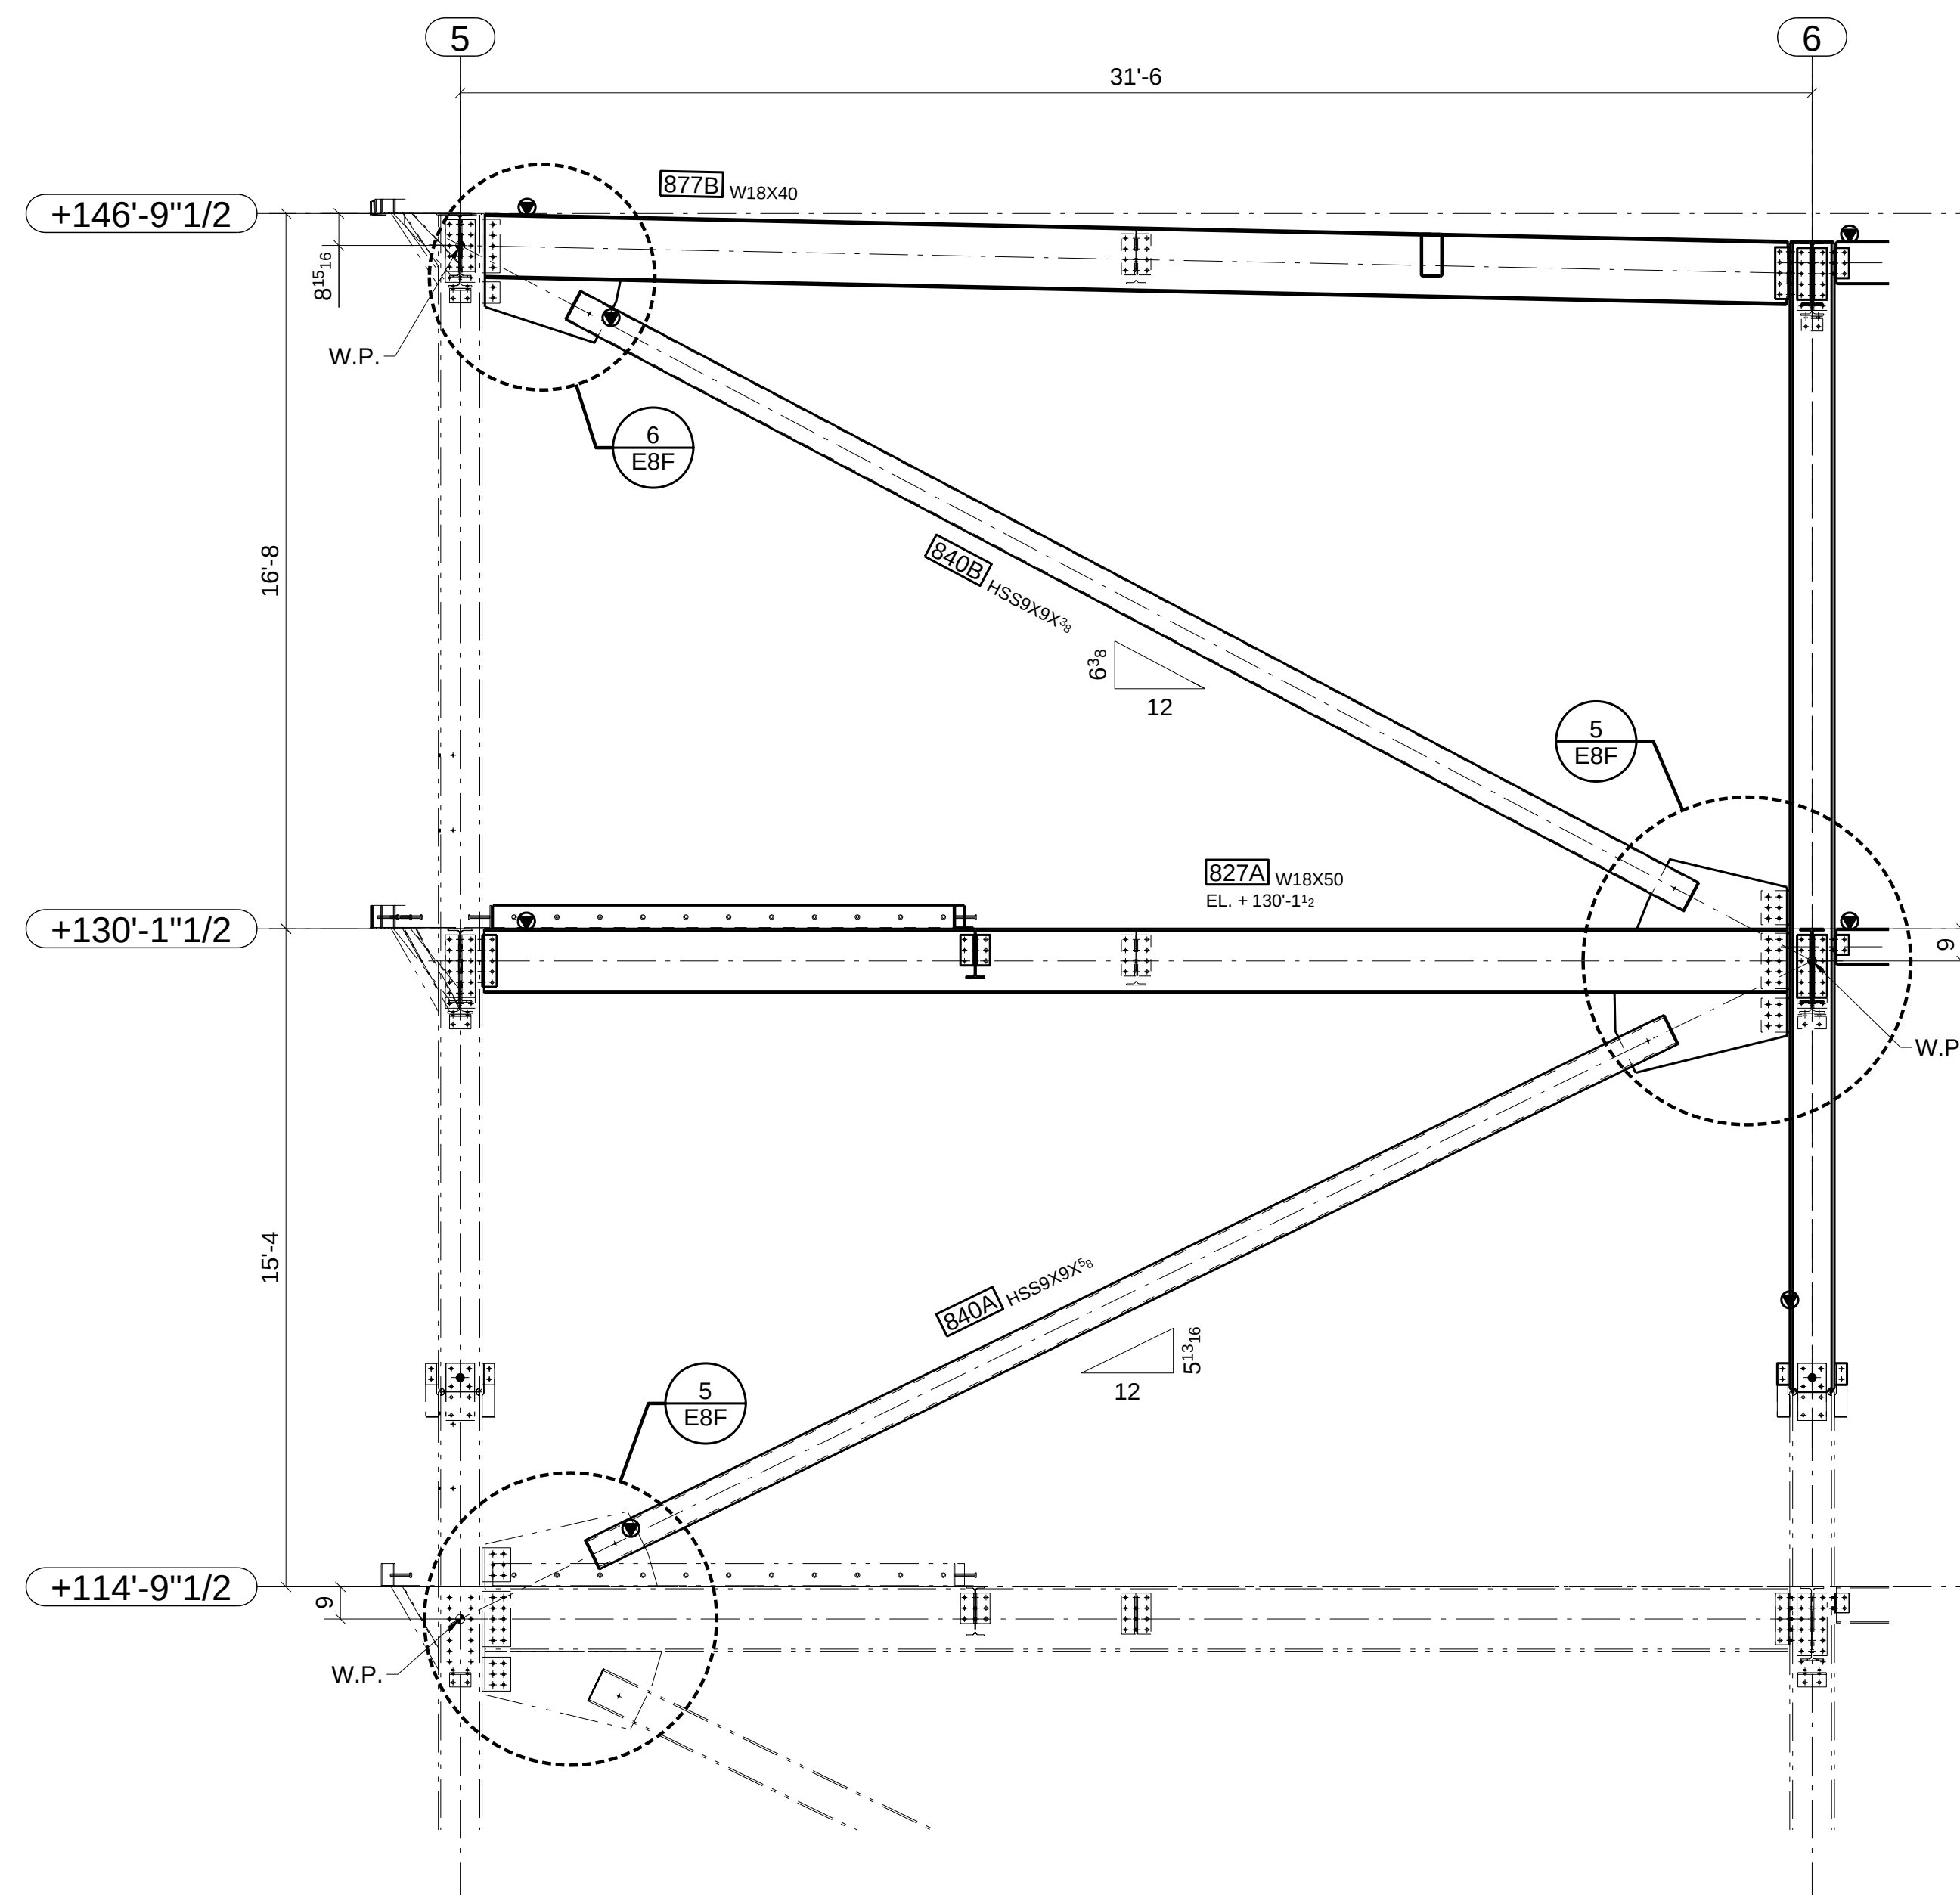


A SECTION
E8B / ELEVATION ON LINE D

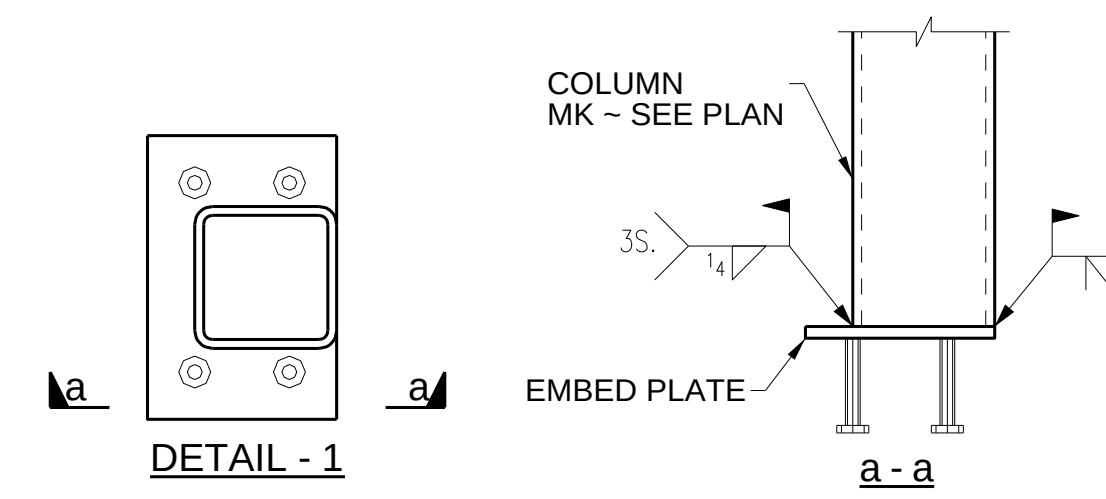

**FOR
APPROVAL**

ATLAS IRON WORKS ST. LOUIS, MO.			
Project:	WEBSTER UNIVERSITY INTERDISCIPLINARY SCIENCE BUILDING		
Customer:	PARIC CORPORATION		
Owner:	WEBSTER UNIVERSITY		
Location:	WEBSTER GUOVES, MO 63119		
Dwn:	TLI	Date: 06/29/2016	Ckd: LJ Date: 07/08/2016
Job No.	A16013	BAT:	DWG#: E8D

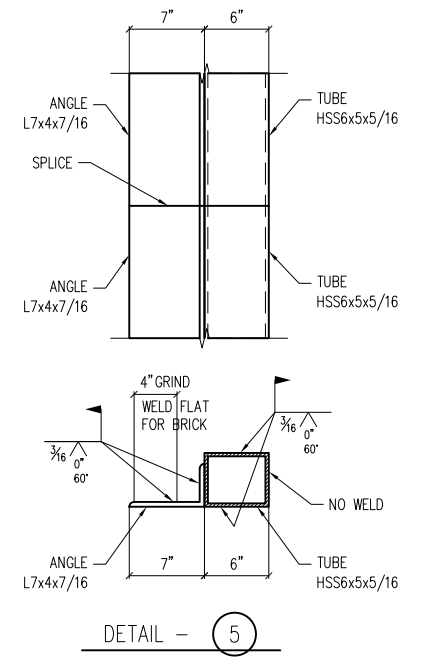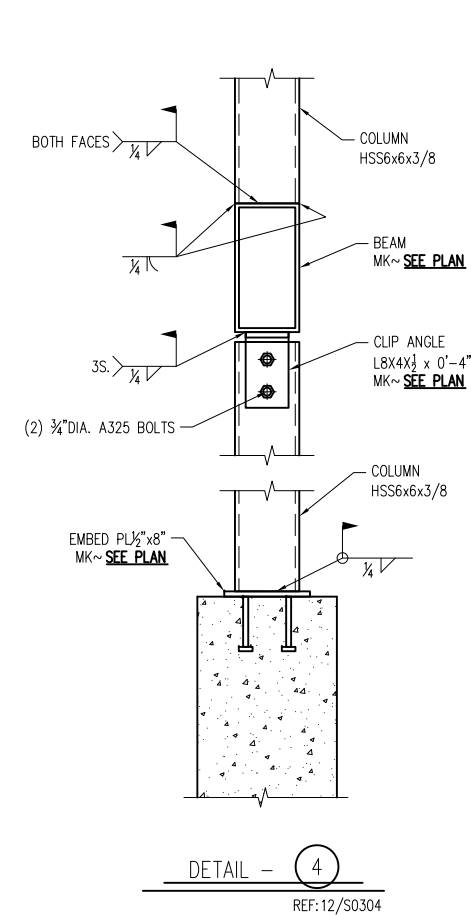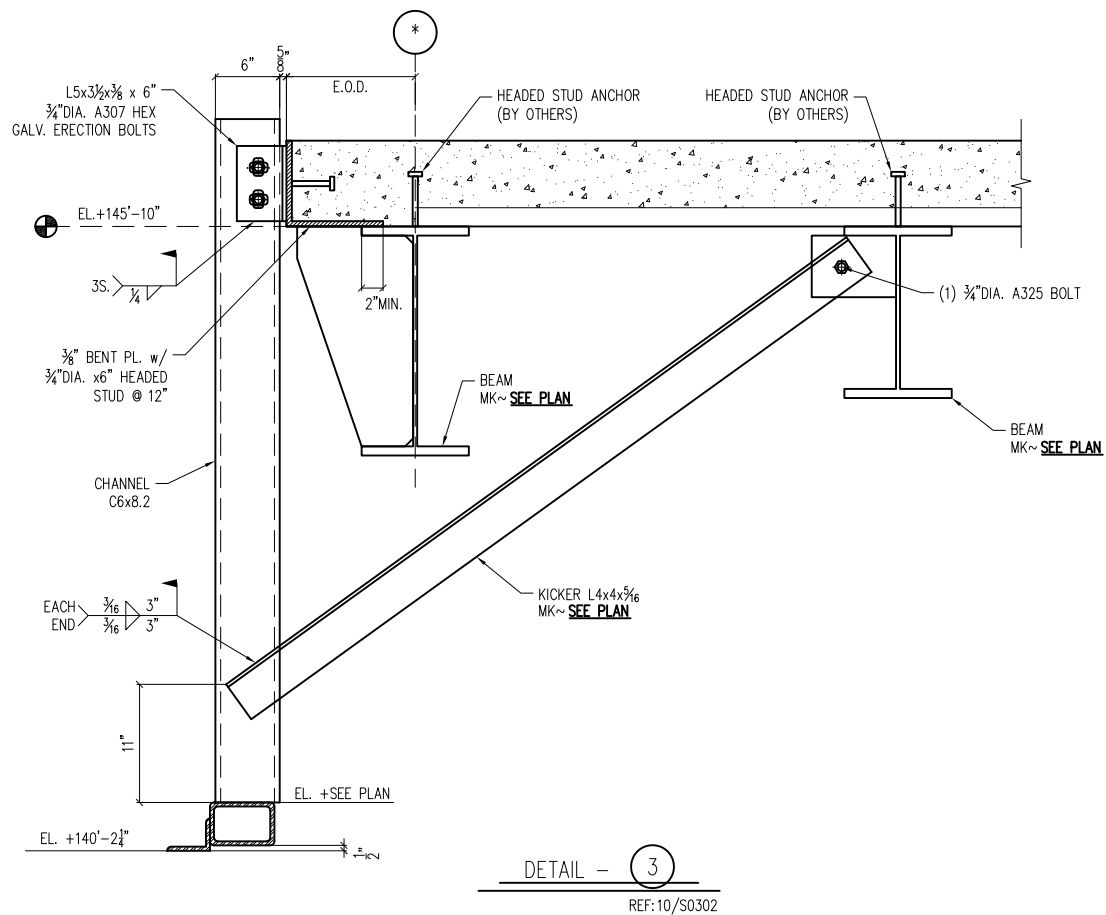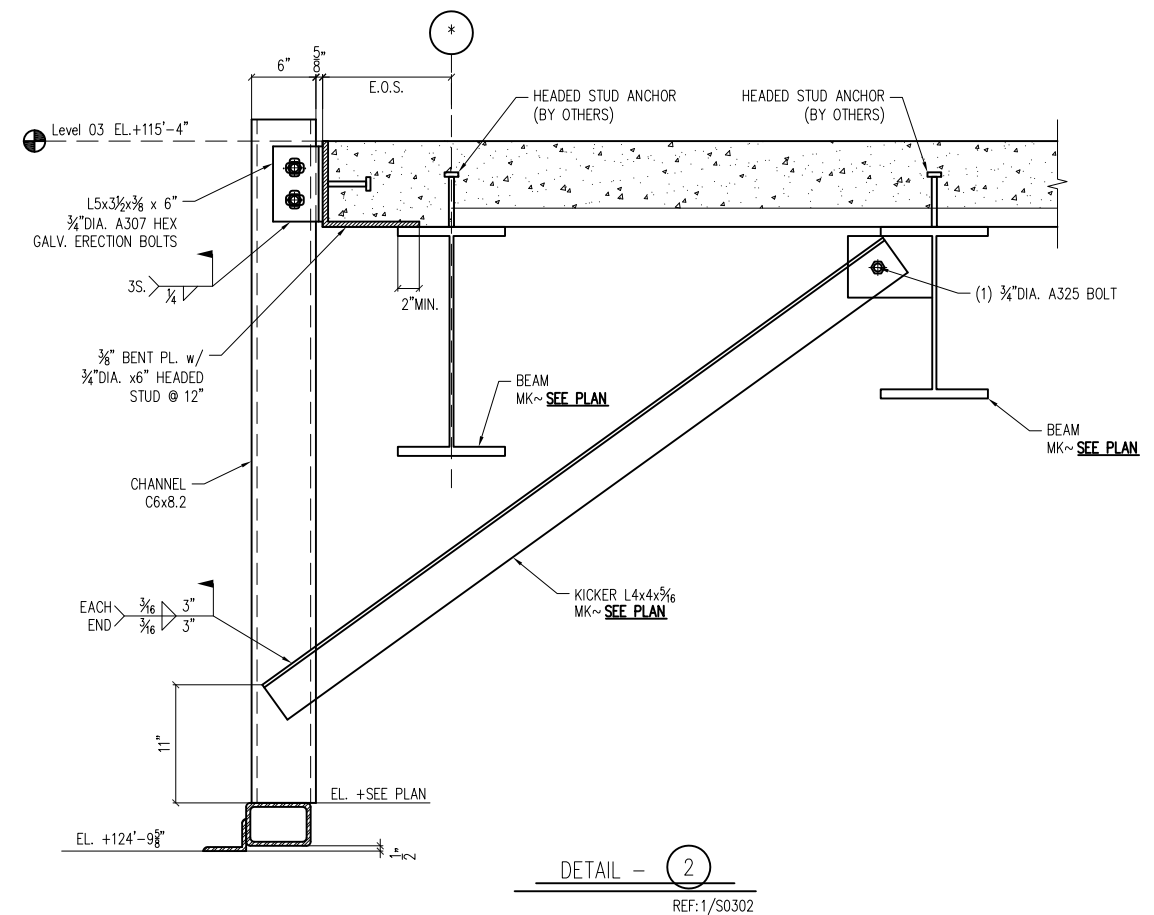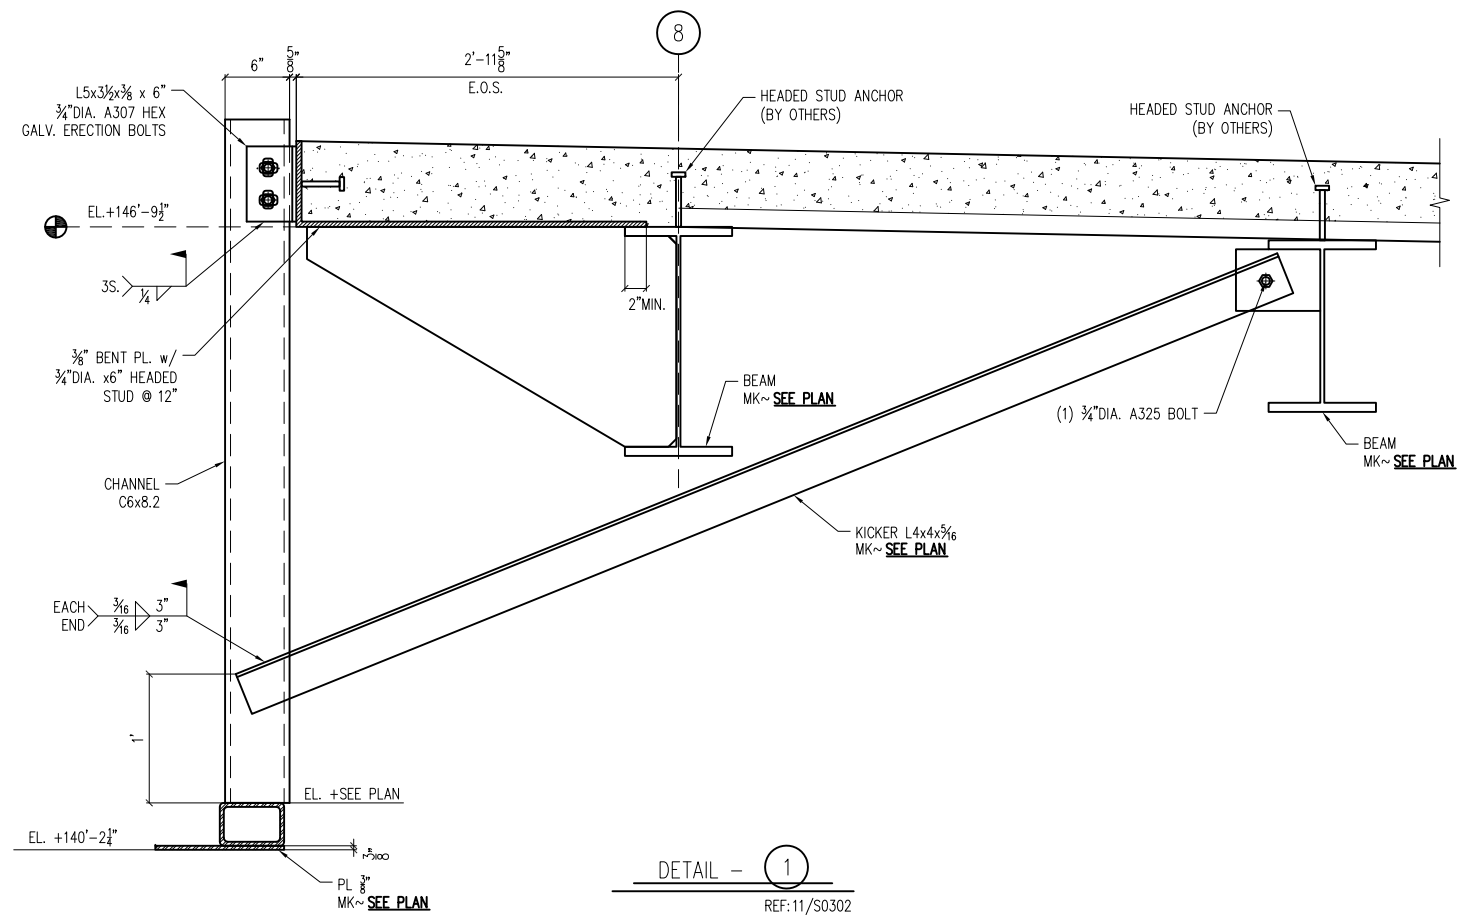

**FOR
APPROVAL**


FOR APPROVAL

07-08-16


ATLAS IRON WORKS ST. LOUIS, MO.

Project: WEBSTER UNIVERSITY INTERDISCIPLINARY SCIENCE BUILDING
Customer: PARIC CORPORATION
Owner: WEBSTER UNIVERSITY
Location: WEBSTER, GUOVES, MO 63119
Dwn: ZZ Date: 07/08/16 Ckd: LJ Date: 07/08/16
Job No. A16013 BAT: DWG#: EBE


SEE REVISED DETAILS ON SHEET E8C

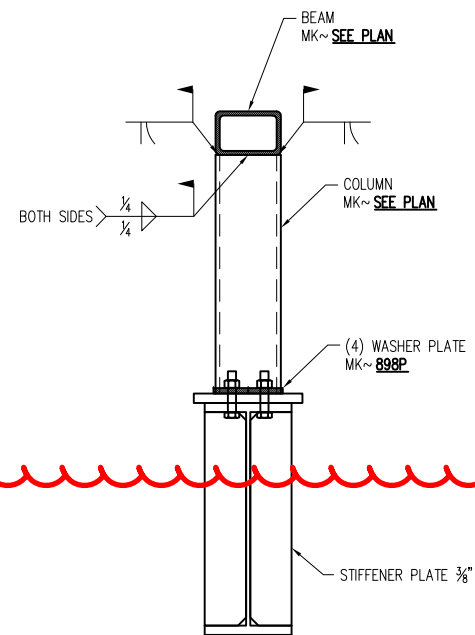


DETAIL - 1
REF: 9/S0304

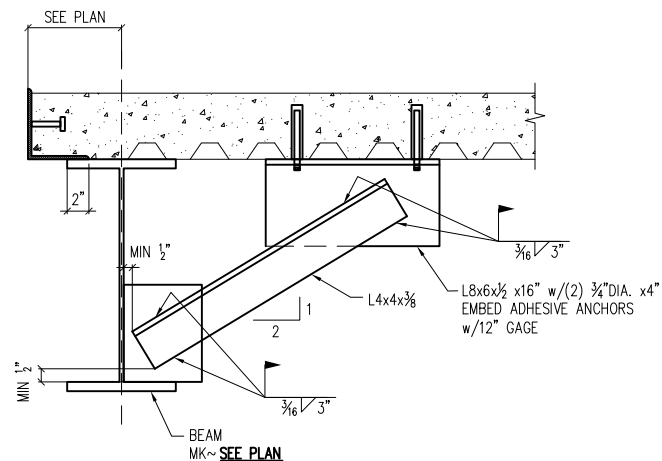


DETAIL - 2

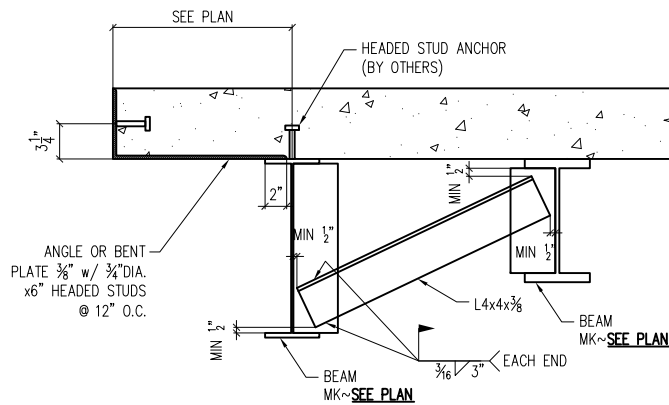


DETAIL - 3
REF: 9/S0003

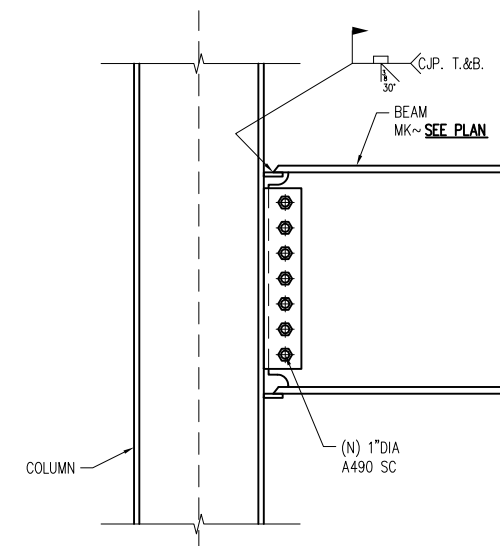


DETAIL - 4

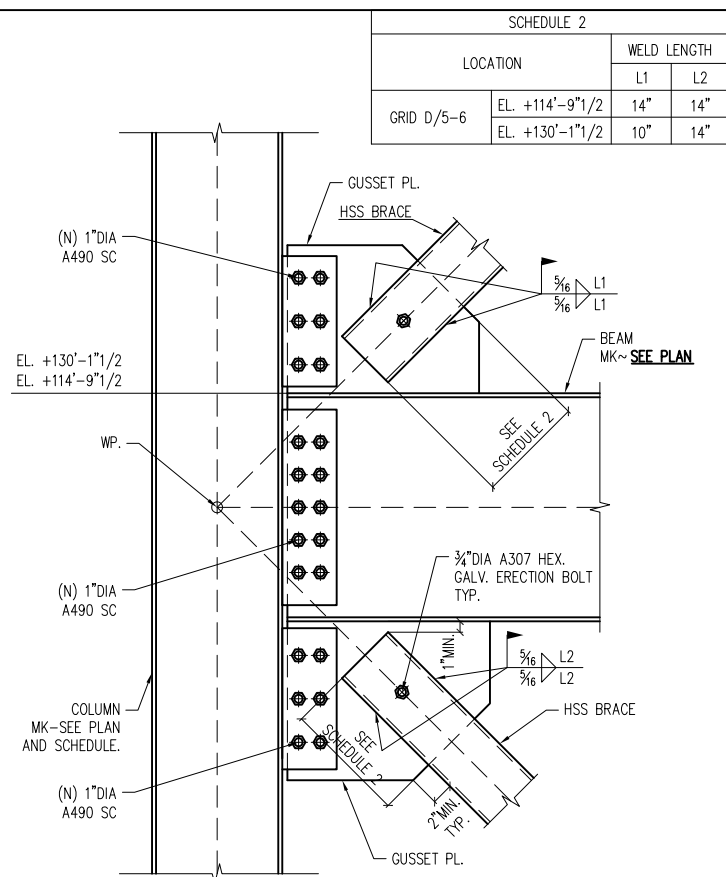


DETAIL - 5
REF: 4/S0304

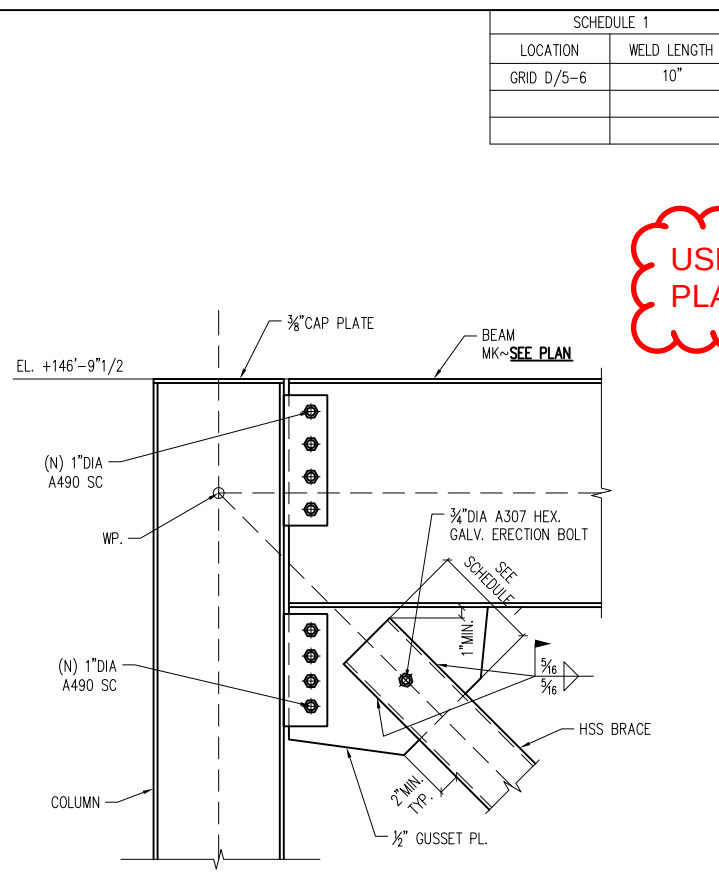

DETAIL - 6
REF: 1/S0304

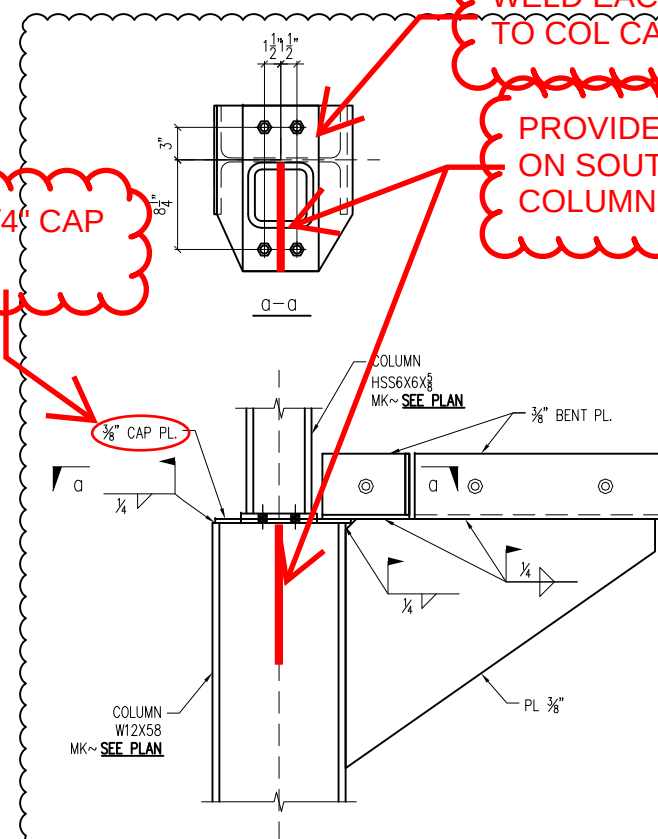

DETAIL - 7
APPROVER: VERIFY
PM 805D

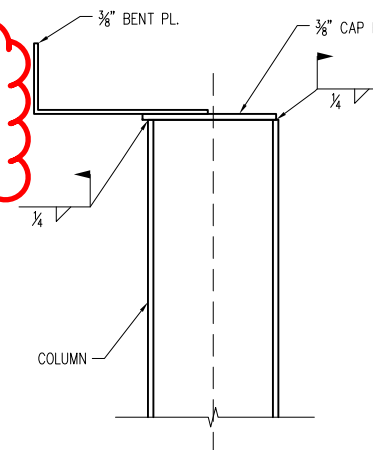

DETAIL - 8


**FOR
APPROVAL**

ATLAS IRON WORKS
ST. LOUIS, MO.



Project: WEBSTER UNIVERSITY INTERDISCIPLINARY SCIENCE BUILDING
Customer: PARIC CORPORATION
Owner: WEBSTER UNIVERSITY
Location: WEBSTER GROVES, MO 63119
Dwn: ZZ Date: 07/08/16 Ckd: LJ Date: 07/08/16
Job No. A16013 BAT: DWG#: E8F

FOR APPROVAL

07-08-16


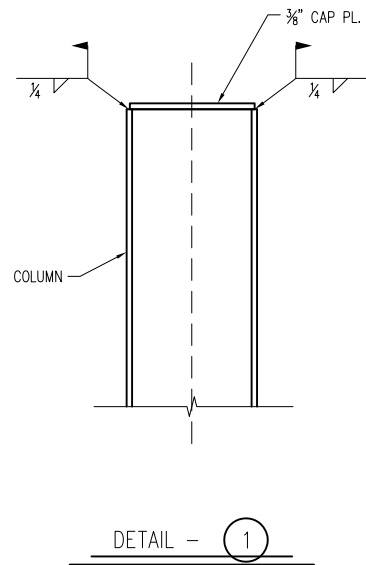


OR USE
ALTERNATE

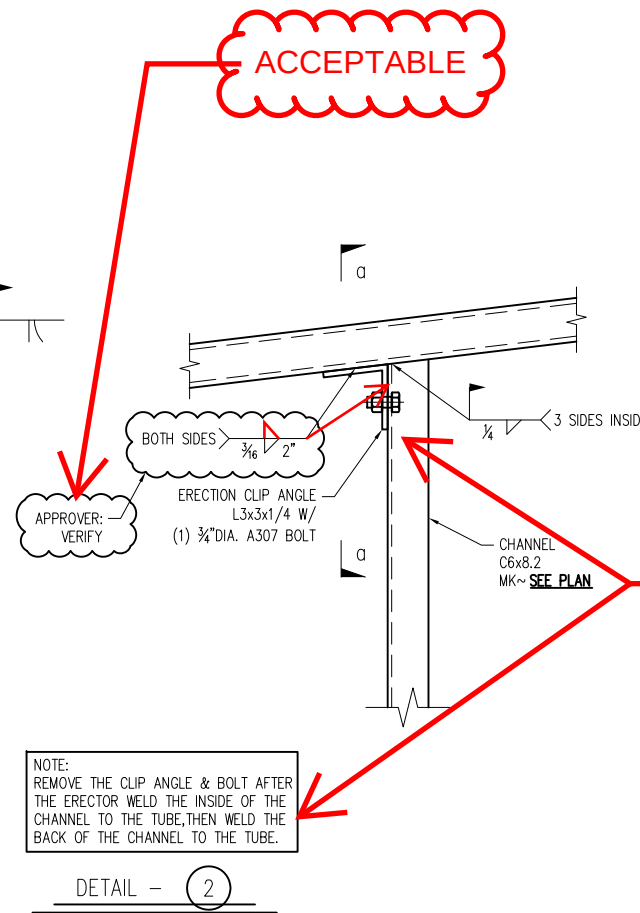
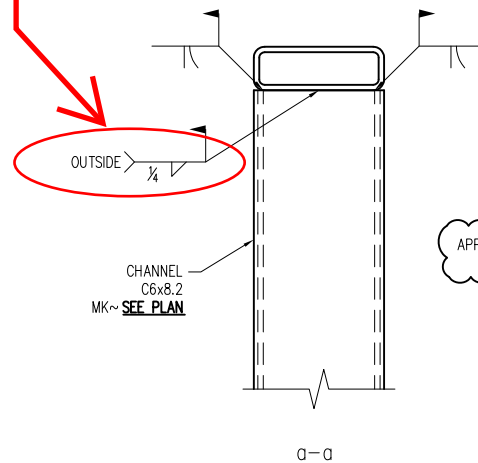


NOTE:
REMOVE THE CLIP ANGLE & BOLT AFTER
THE ERECTOR WELD THE INSIDE OF THE
CHANNEL TO THE TUBE, THEN WELD THE
BACK OF THE CHANNEL TO THE TUBE.

ALTERNATE IN
LIEU OF ANGLE
REMOVAL

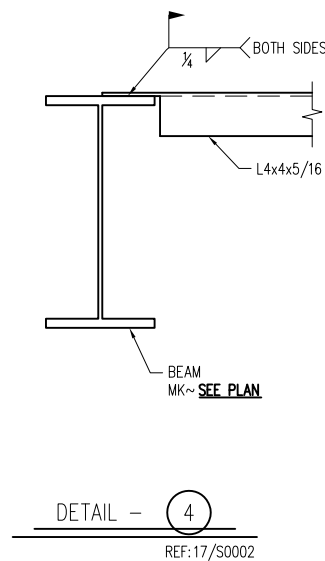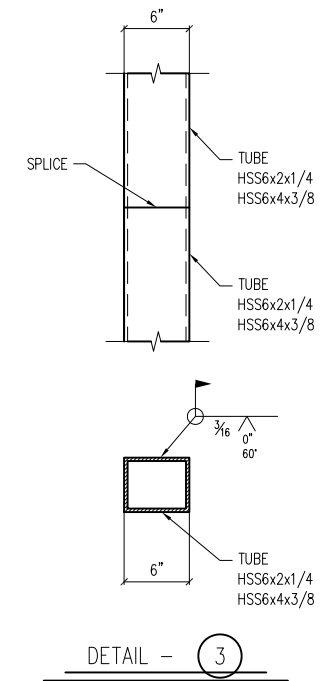

REF:17/S0002

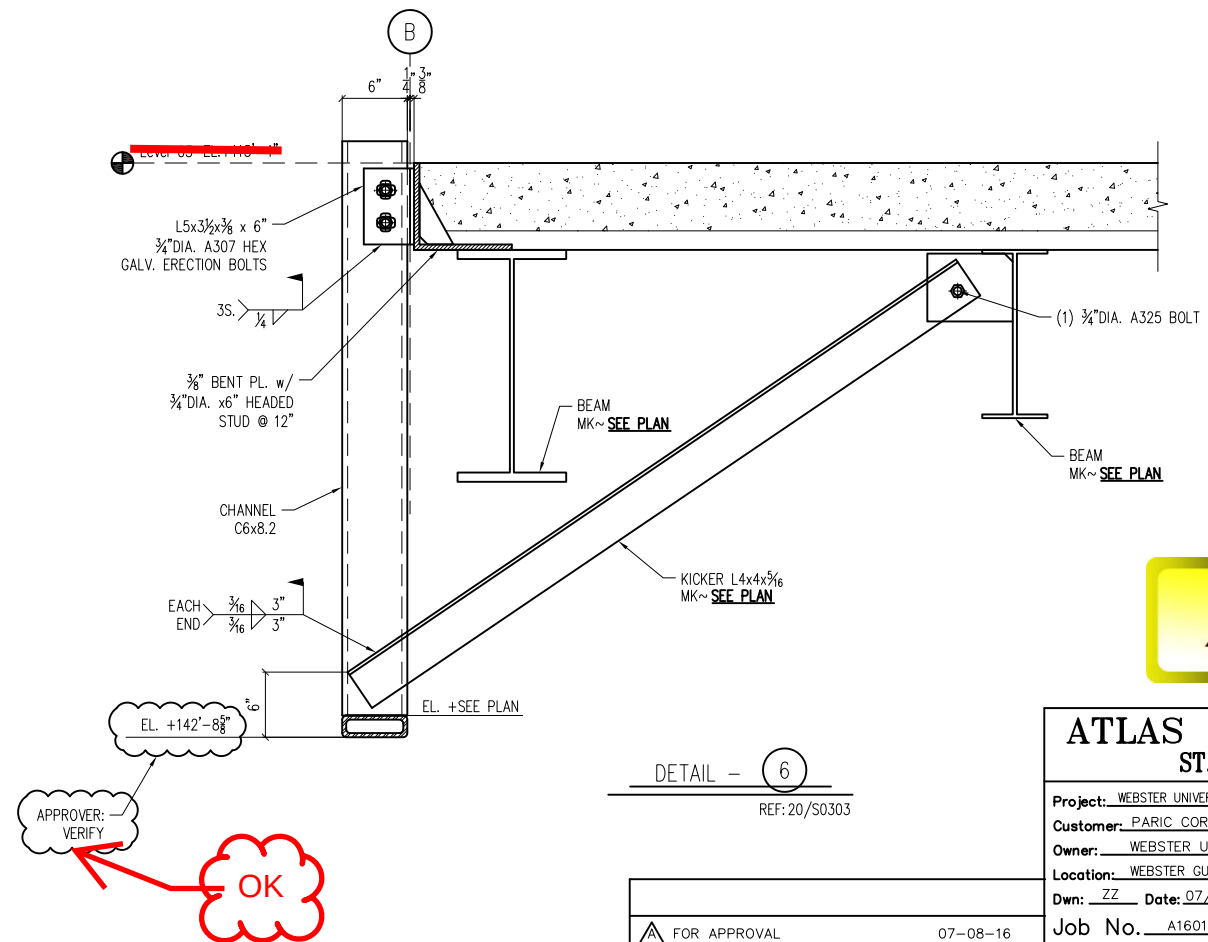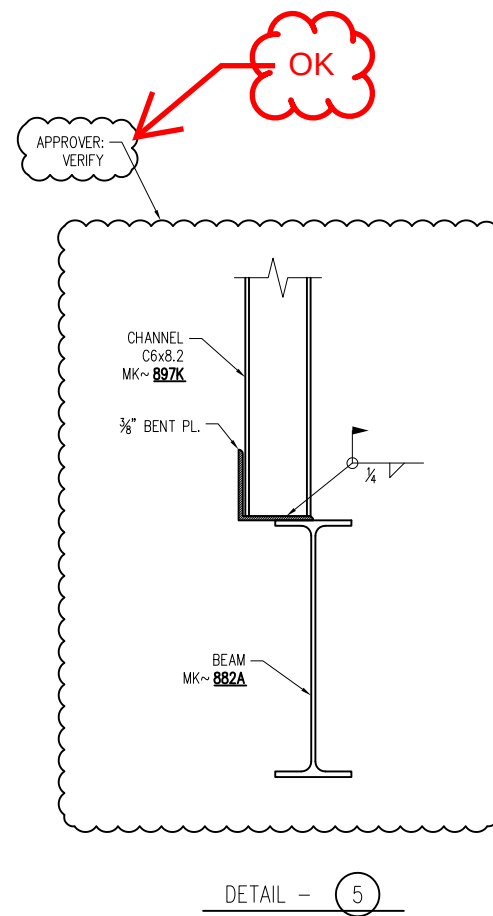

REF:20/S0303


**FOR
APPROVAL**

ATLAS IRON WORKS
ST. LOUIS, MO.

Project: WEBSTER UNIVERSITY INTERDISCIPLINARY SCIENCE BUILDING
Customer: PARIC CORPORATION
Owner: WEBSTER UNIVERSITY
Location: WEBSTER GROVES, MO 63119
Dwn: ZZ Date: 07/08/16 Ckd: LJ Date: 07/08/16
Job No. A16013 BAT: DWG#: E8G







FOR APPROVAL

07-08-16

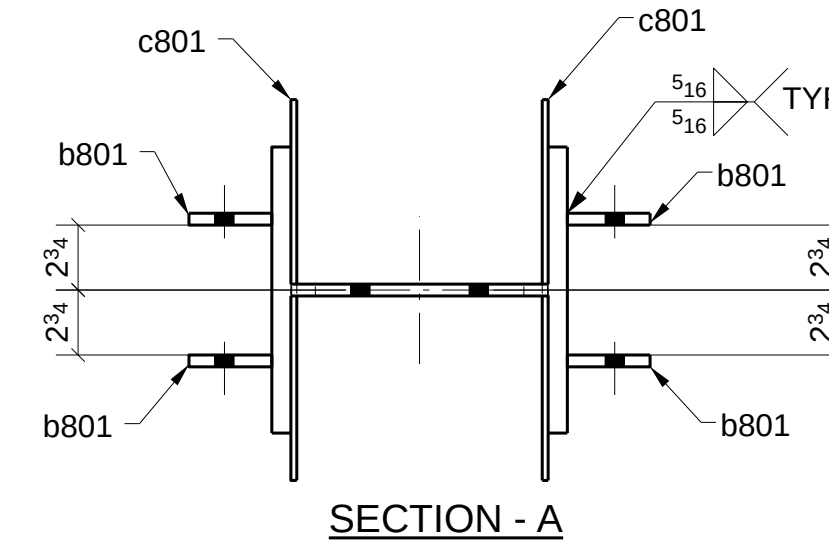

ATLAS IRON WORKS

ST. LOUIS, MO.

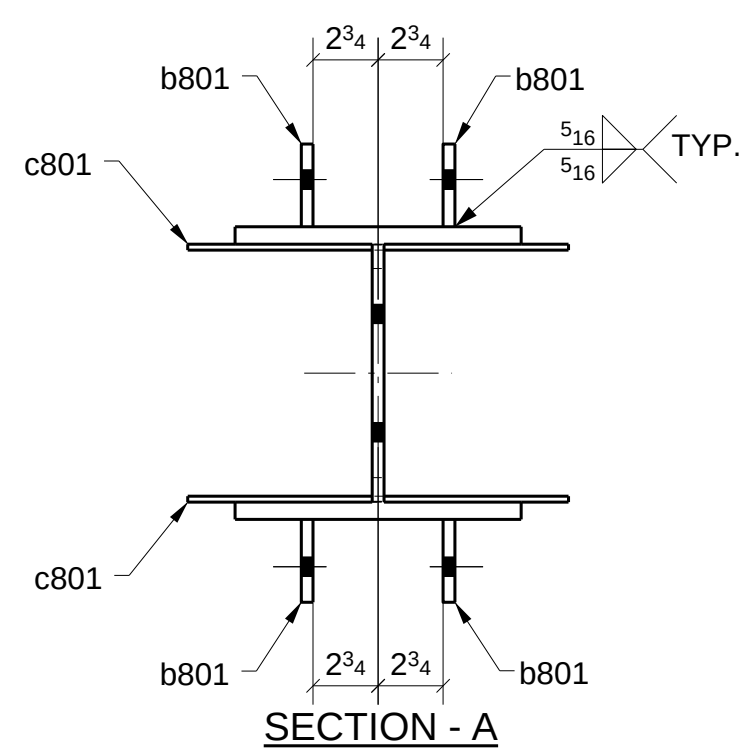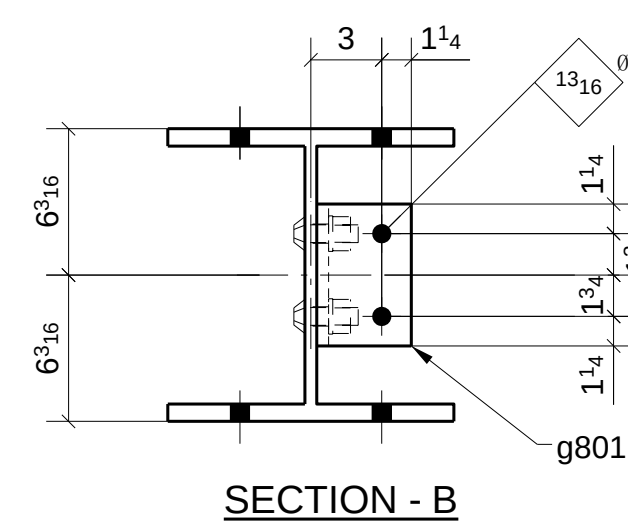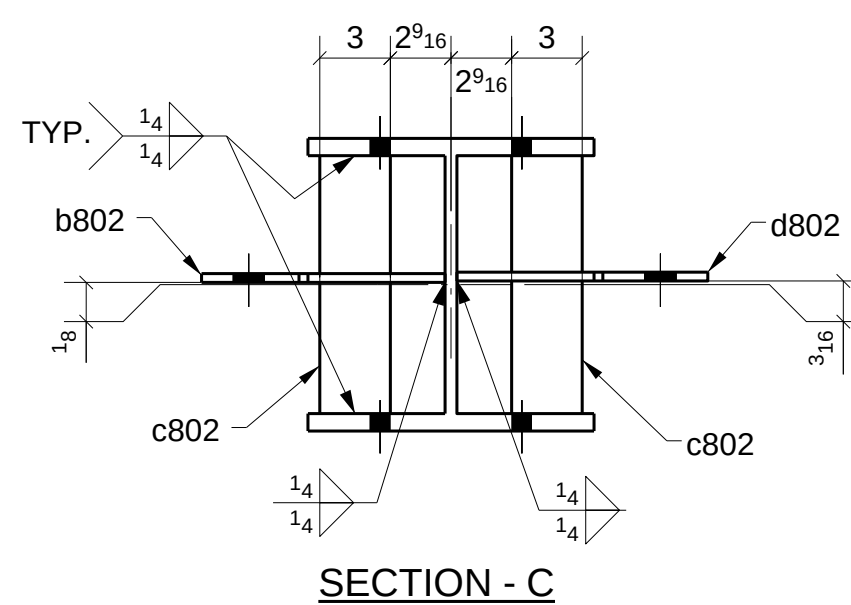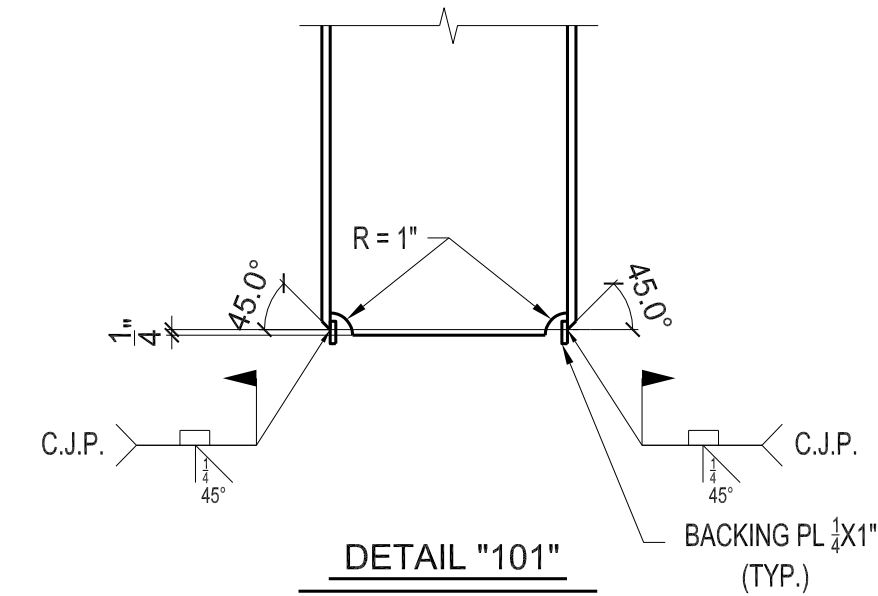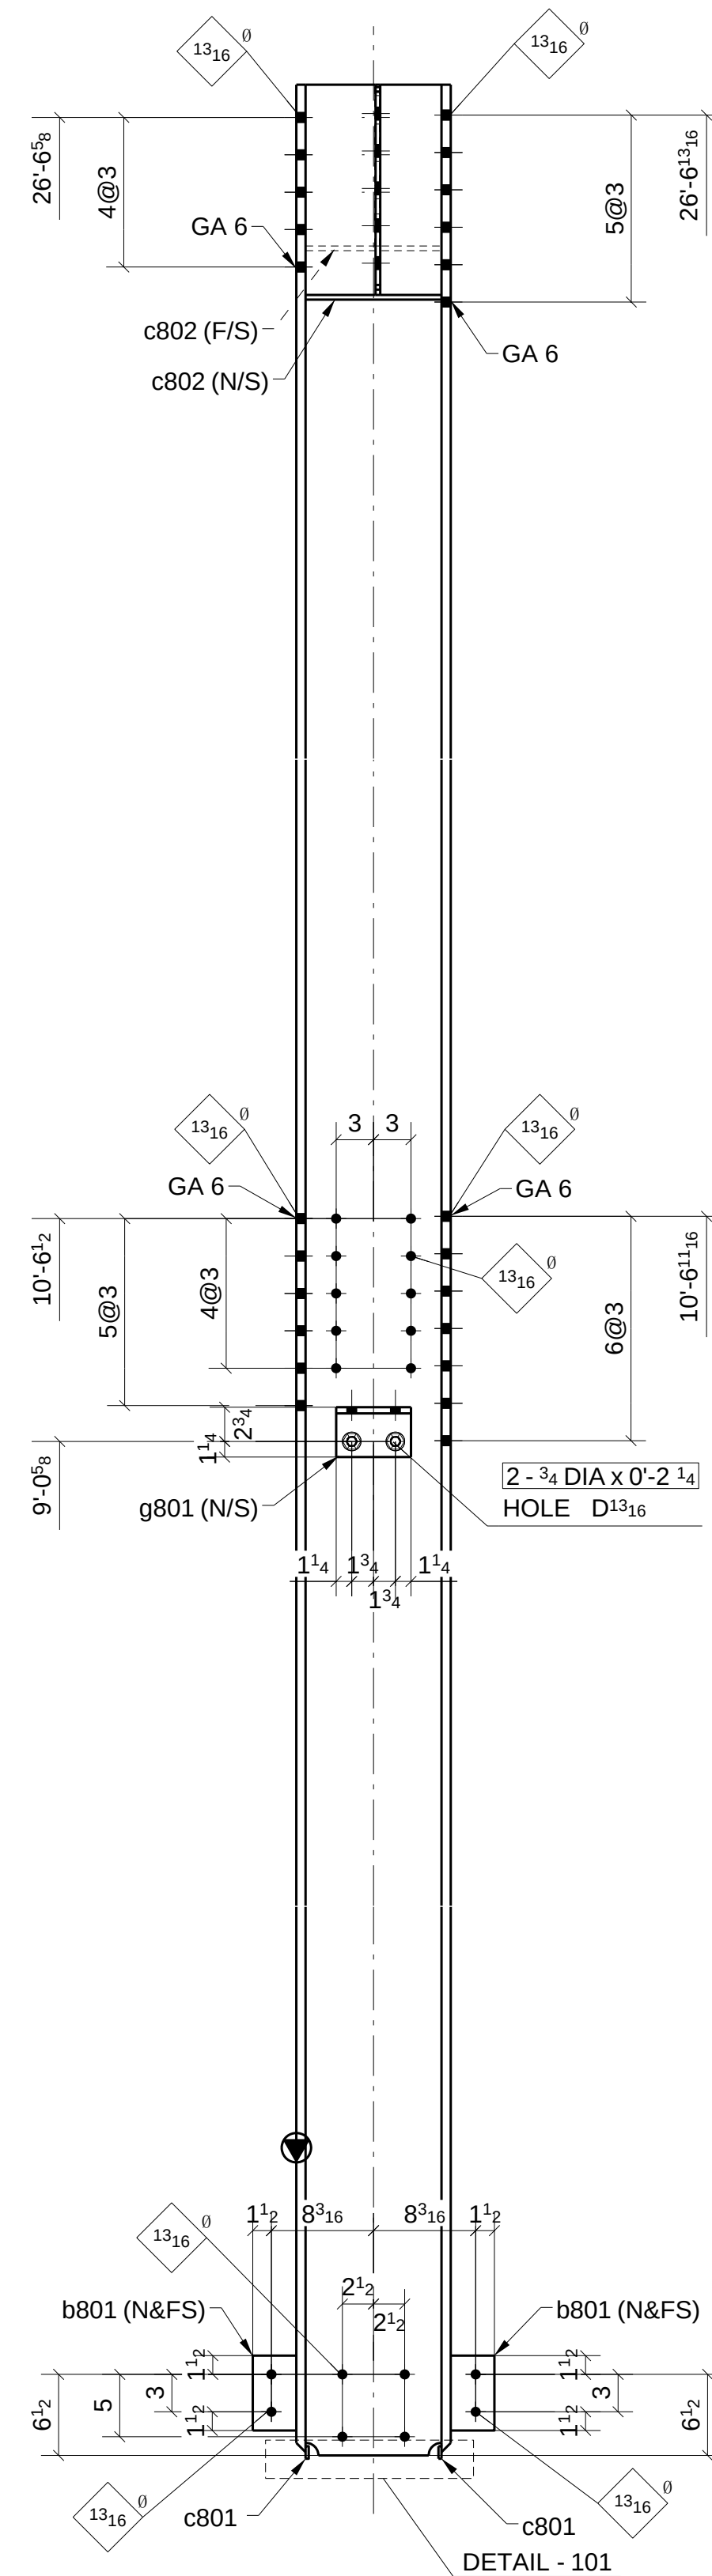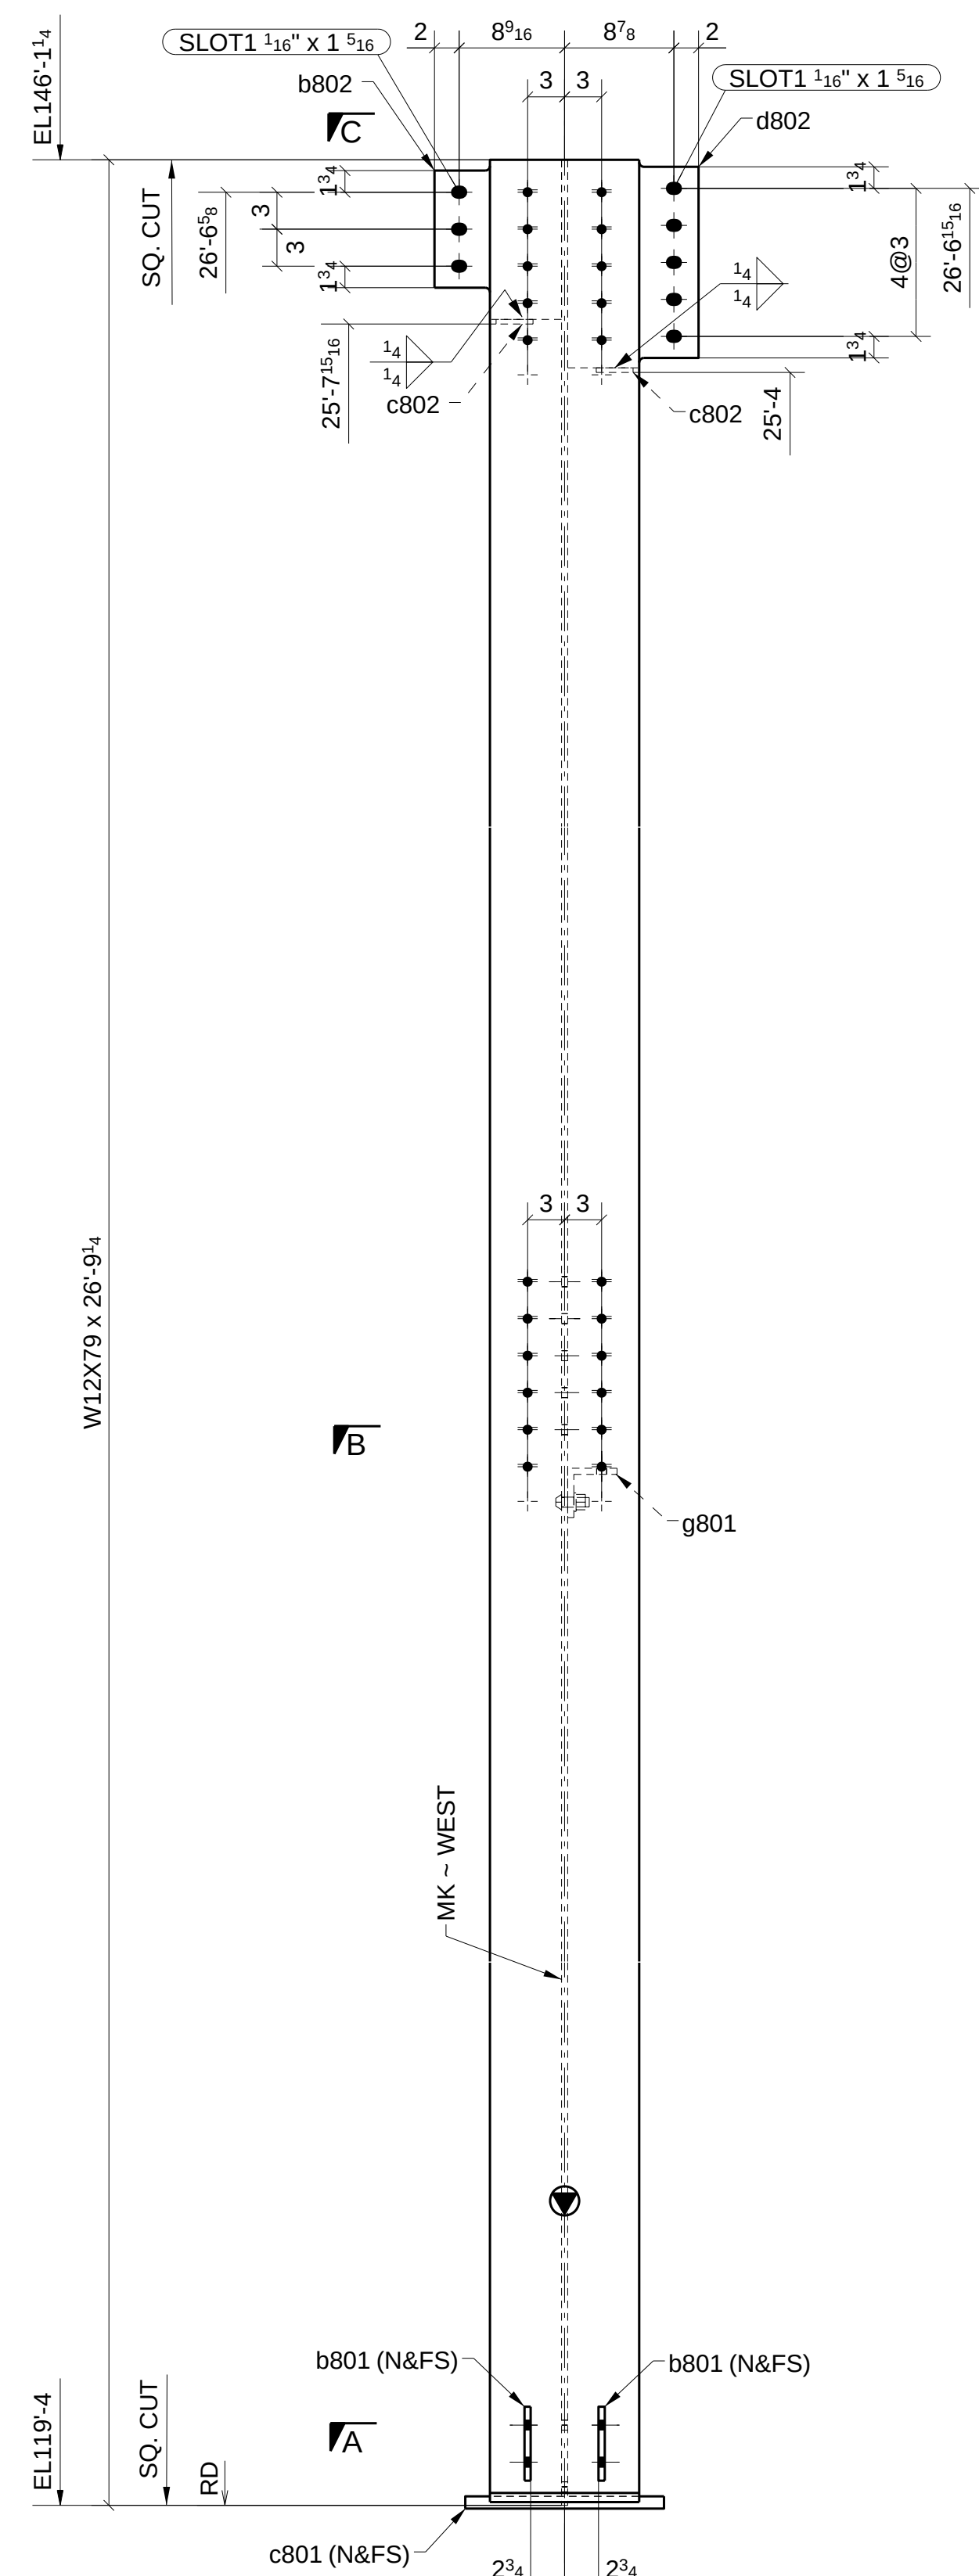

ONE - COLUMN ~ 802A

LOCATION: ONE @ 7/D (REF: E8A,E8B)

SHOP BOLT IN SLOTTED HOLE
NEED "HAND TIGHTEN"







A	FOR APPROVAL		07/08/16	
Sequence:	8		Ref. E-Plans:	--
Material:	A992	U.N.O.	Edge Dist.:	1 1/2" U.N.O.
Holes:	13/16" DIA.		Bolts:	NOTED
Cleaning:	NONE			
Paint:	NO			
DFT:			COLOR:	

Romac By: _____ Checked By: _____

Beamline By: _____ Checked By: _____

ATLAS IRON WORKS

ST. LOUIS, MO.

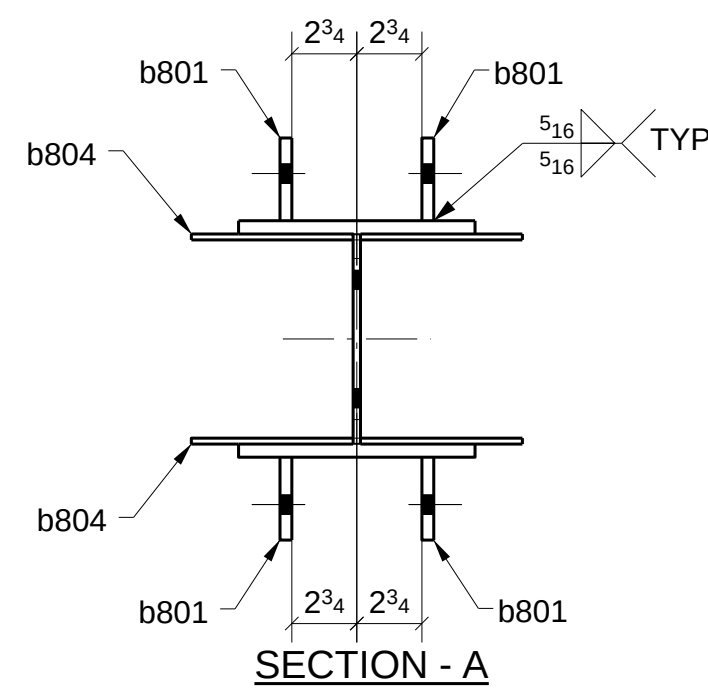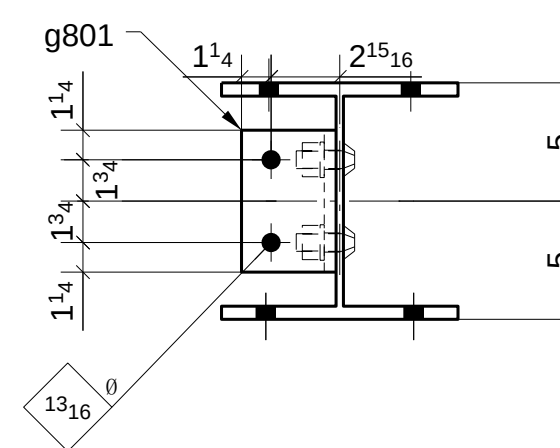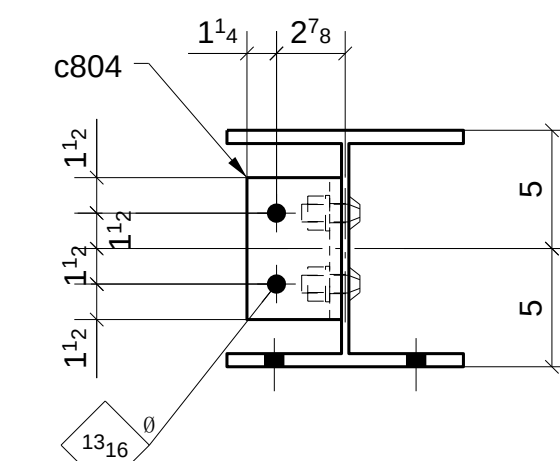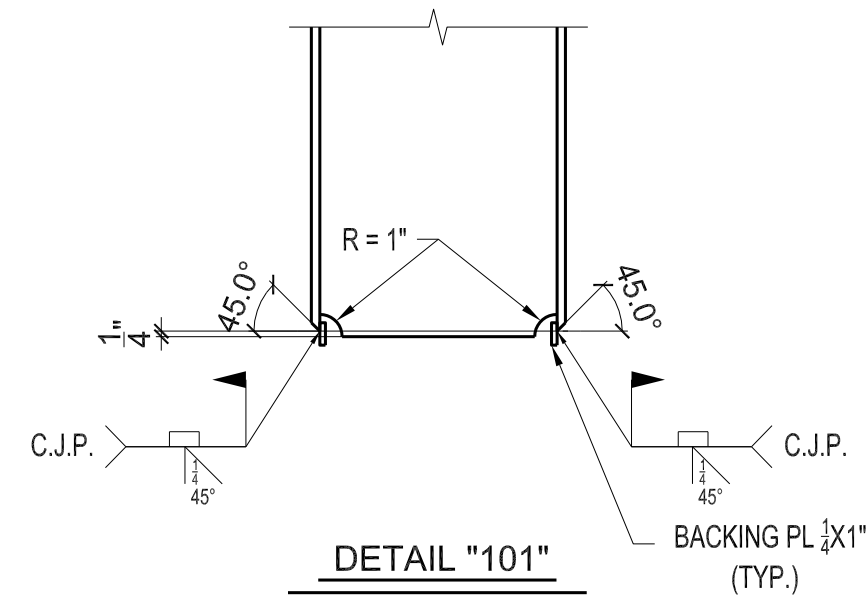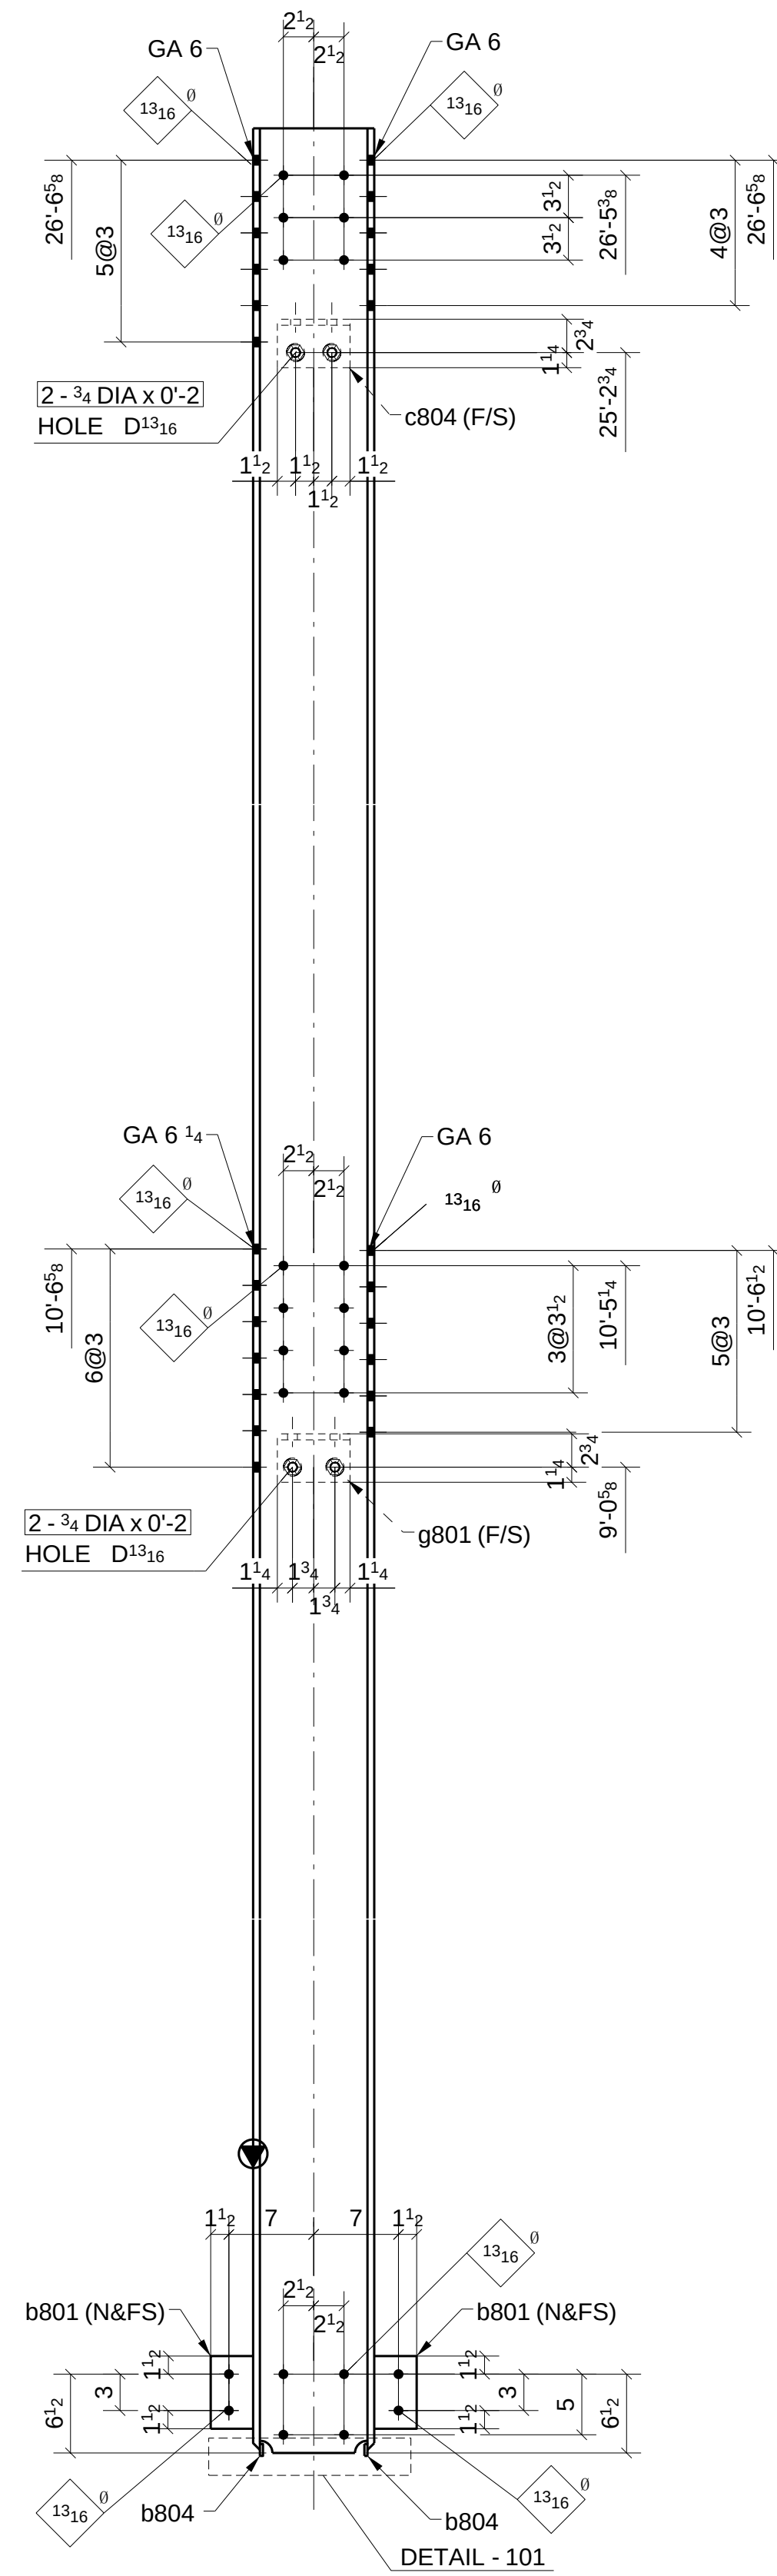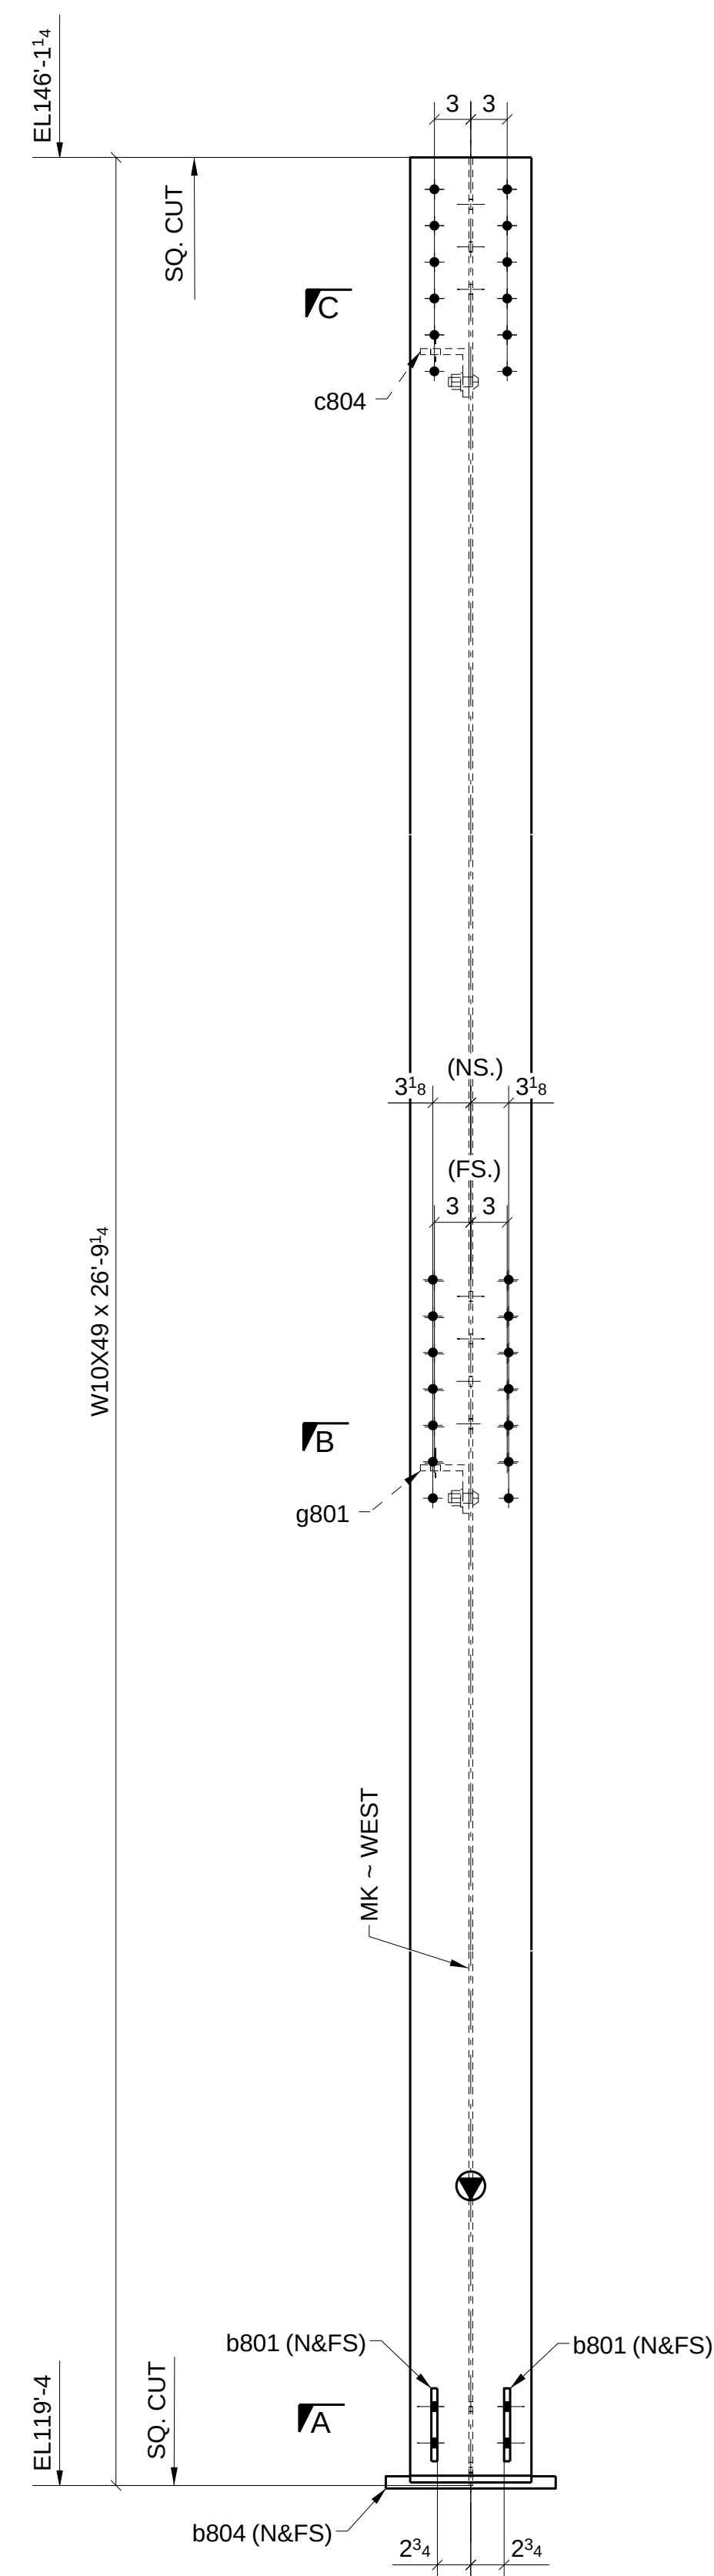

ONE - COLUMN ~ 804A

LOCATION: ONE @ 6/C (REF: E8A,E8B)

SHOP BOLT IN SLOTTED HOLE
NEED "HAND TIGHTEN"

A	FOR APPROVAL		07/08/16	
Sequence:	8	Ref. E-Plans:	-	
Material:	A992	U.N.O.	Edge Dist:	1 1/2" U.N.O.
Holes:	13/16" DIA.	Bolts:	NOTED	
Cleaning:	NONE			
Paint:	NO			
DFT:		COLOR:		

[illegible]

Romac By: _____ Checked By: _____

Beamline By: _____ Checked By: _____

ATLAS IRON WORKS							
ST. LOUIS, MO.							
Project:	WEBSTER UNIVERSITY INTERDISCIPLINARY SCIENCE BUILDING						
Customer:	PARIC CORPORATION						
Owner:	WEBSTER UNIVERSITY						
Location:	WEBSTER GUOVES MO 63119						
Dwnr:	CL	Date:	06/24/2016	Ckd:	LJ	Date:	07/08/2016
Job No.	A16013		BAT:	DWG#:		804	




A	FOR APPROVAL		0708816
Sequence:	8	Ref. E-Plans:	-
Material:	A992 U.N.O.	Edge Dist.:	1 1/2" U.N.O.
Holes:	13/16" DIA.	Bolts:	NOTED
Cleaning:	NONE		
Paint:	NO		
DFT:		COLOR:	

[illegible]

Romac By: _____	Checked By: _____
Beamline By: _____	Checked By: _____

ATLAS IRON WORKS
ST. LOUIS, MO.

Project:	WEBSTER UNIVERSITY INTERDISCIPLINARY SCIENCE BUILDING						
Customer:	PARIC CORPORATION						
Owner:	WEBSTER UNIVERSITY						
Location:	WEBSTER GUOVES,MO 63119						
Dwn:	CL	Date:	06/24/2016	Ckd:	LJ	Date:	07/08/2016
Job No.	A16013		BAT:	DWG#:		805	

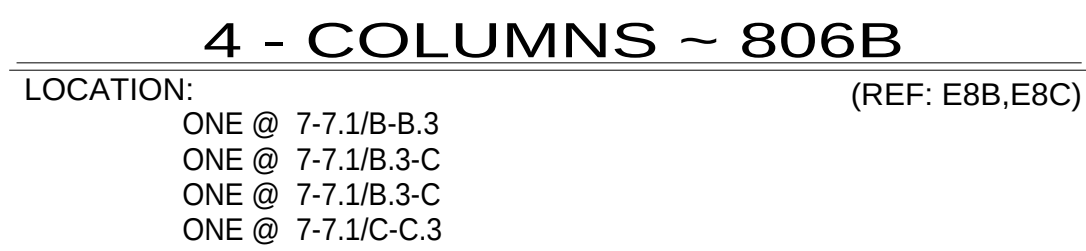[illegible]

Romac By: _____ Checked By: _____

Beamline By: _____ Checked By: _____

ATLAS IRON WORKS

ST. LOUIS, MO.

	FOR APPROVAL		07/08/16
	Sequence: _____ 8 _____	Ref. E-Plans: _____	
	Material: _____ A992 _____ U.N.O.	Edge Dist.: _____ 1 1/2" _____	U.N.O.
	Holes: _____ 13/16" DIA. _____	Bolts: _____ NOTED _____	
	Cleaning: _____ NONE _____		
	Paint: _____ NO _____		
DFT: _____	COLOR: _____		

[illegible]

Romac By: _____ Checked By: _____

Beamline By: _____ Checked By: _____

ATLAS IRON WORKS
ST. LOUIS, MO.

Project: WEBSTER UNIVERSITY INTERDISCIPLINARY SCIENCE BUILDING

Customer: PARIC CORPORATION

Owner: WEBSTER UNIVERSITY

Location: WEBSTER GUOVES,MO 63119

Dwn: CL Date: 07/06/2016 Ckd: LJ Date: 07/08/2016

Job No. A16013 BAT: DWWG#: 807



A	FOR APPROVAL		07/08/16	
Sequence:	8		Ref. E-Plans:	—
Material:	A992	U.N.O.	Edge Dist.:	1 1/2" U.N.O.
Holes:	13/16" DIA.		Bolts:	NOTED
Cleaning:	NONE			
Paint:	NO			
DFT:			COLOR:	



Romac By: _____	Checked By: _____
Beamline By: _____	Checked By: _____

ATLAS IRON WORKS					
ST. LOUIS, MO.					
Project:	WEBSTER UNIVERSITY INTERDISCIPLINARY SCIENCE BUILDING				
Customer:	PARIC CORPORATION				
Owner:	WEBSTER UNIVERSITY				
Location:	WEBSTER GUOVES, MO 63119				
Dwn:	CL	Date:	07/06/2016	Ckd:	LJ Date: 07/07/2016
Job No.	A16013		BAT:	DWG#: 809	

	FOR APPROVAL		07/08/16
Sequence: _____	8	Ref. E-Plans: _____	—
Material: _____	A992 U.N.O.	Edge Dist.: _____	1 1/2" U.N.O.
Holes: _____	13/16" DIA.	Bolts: _____	NOTED
Cleaning: _____	NONE		
Paint: _____	NO		
DFT: _____	COLOR: _____		

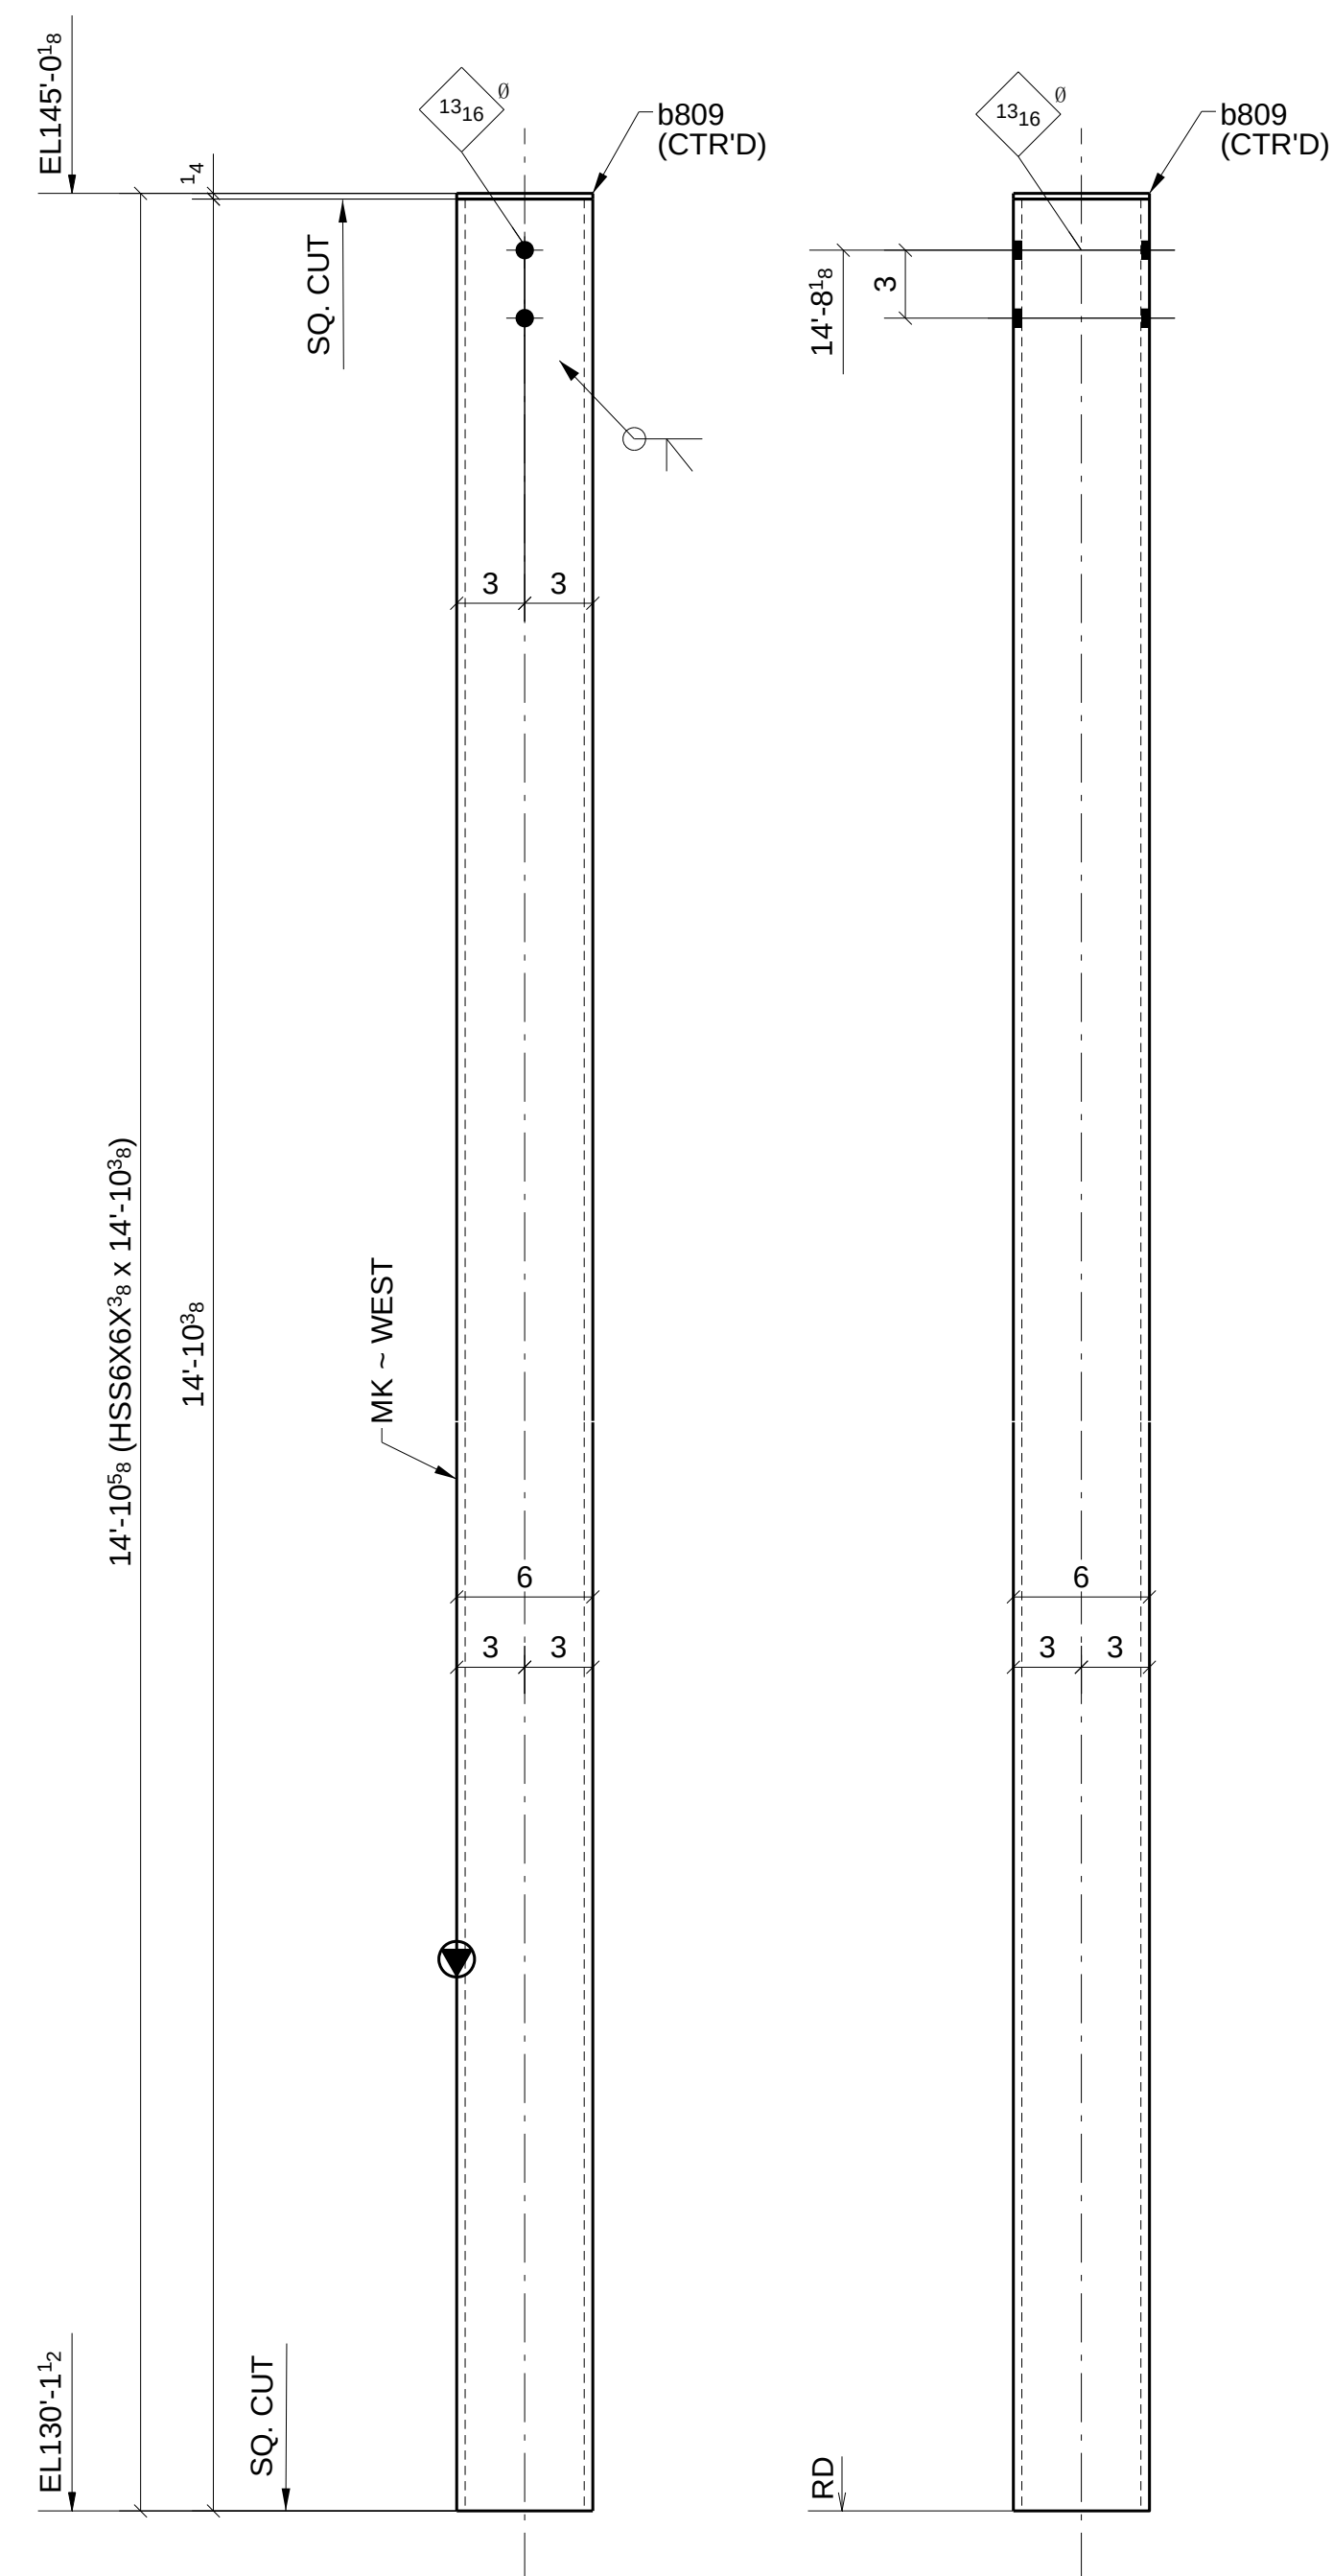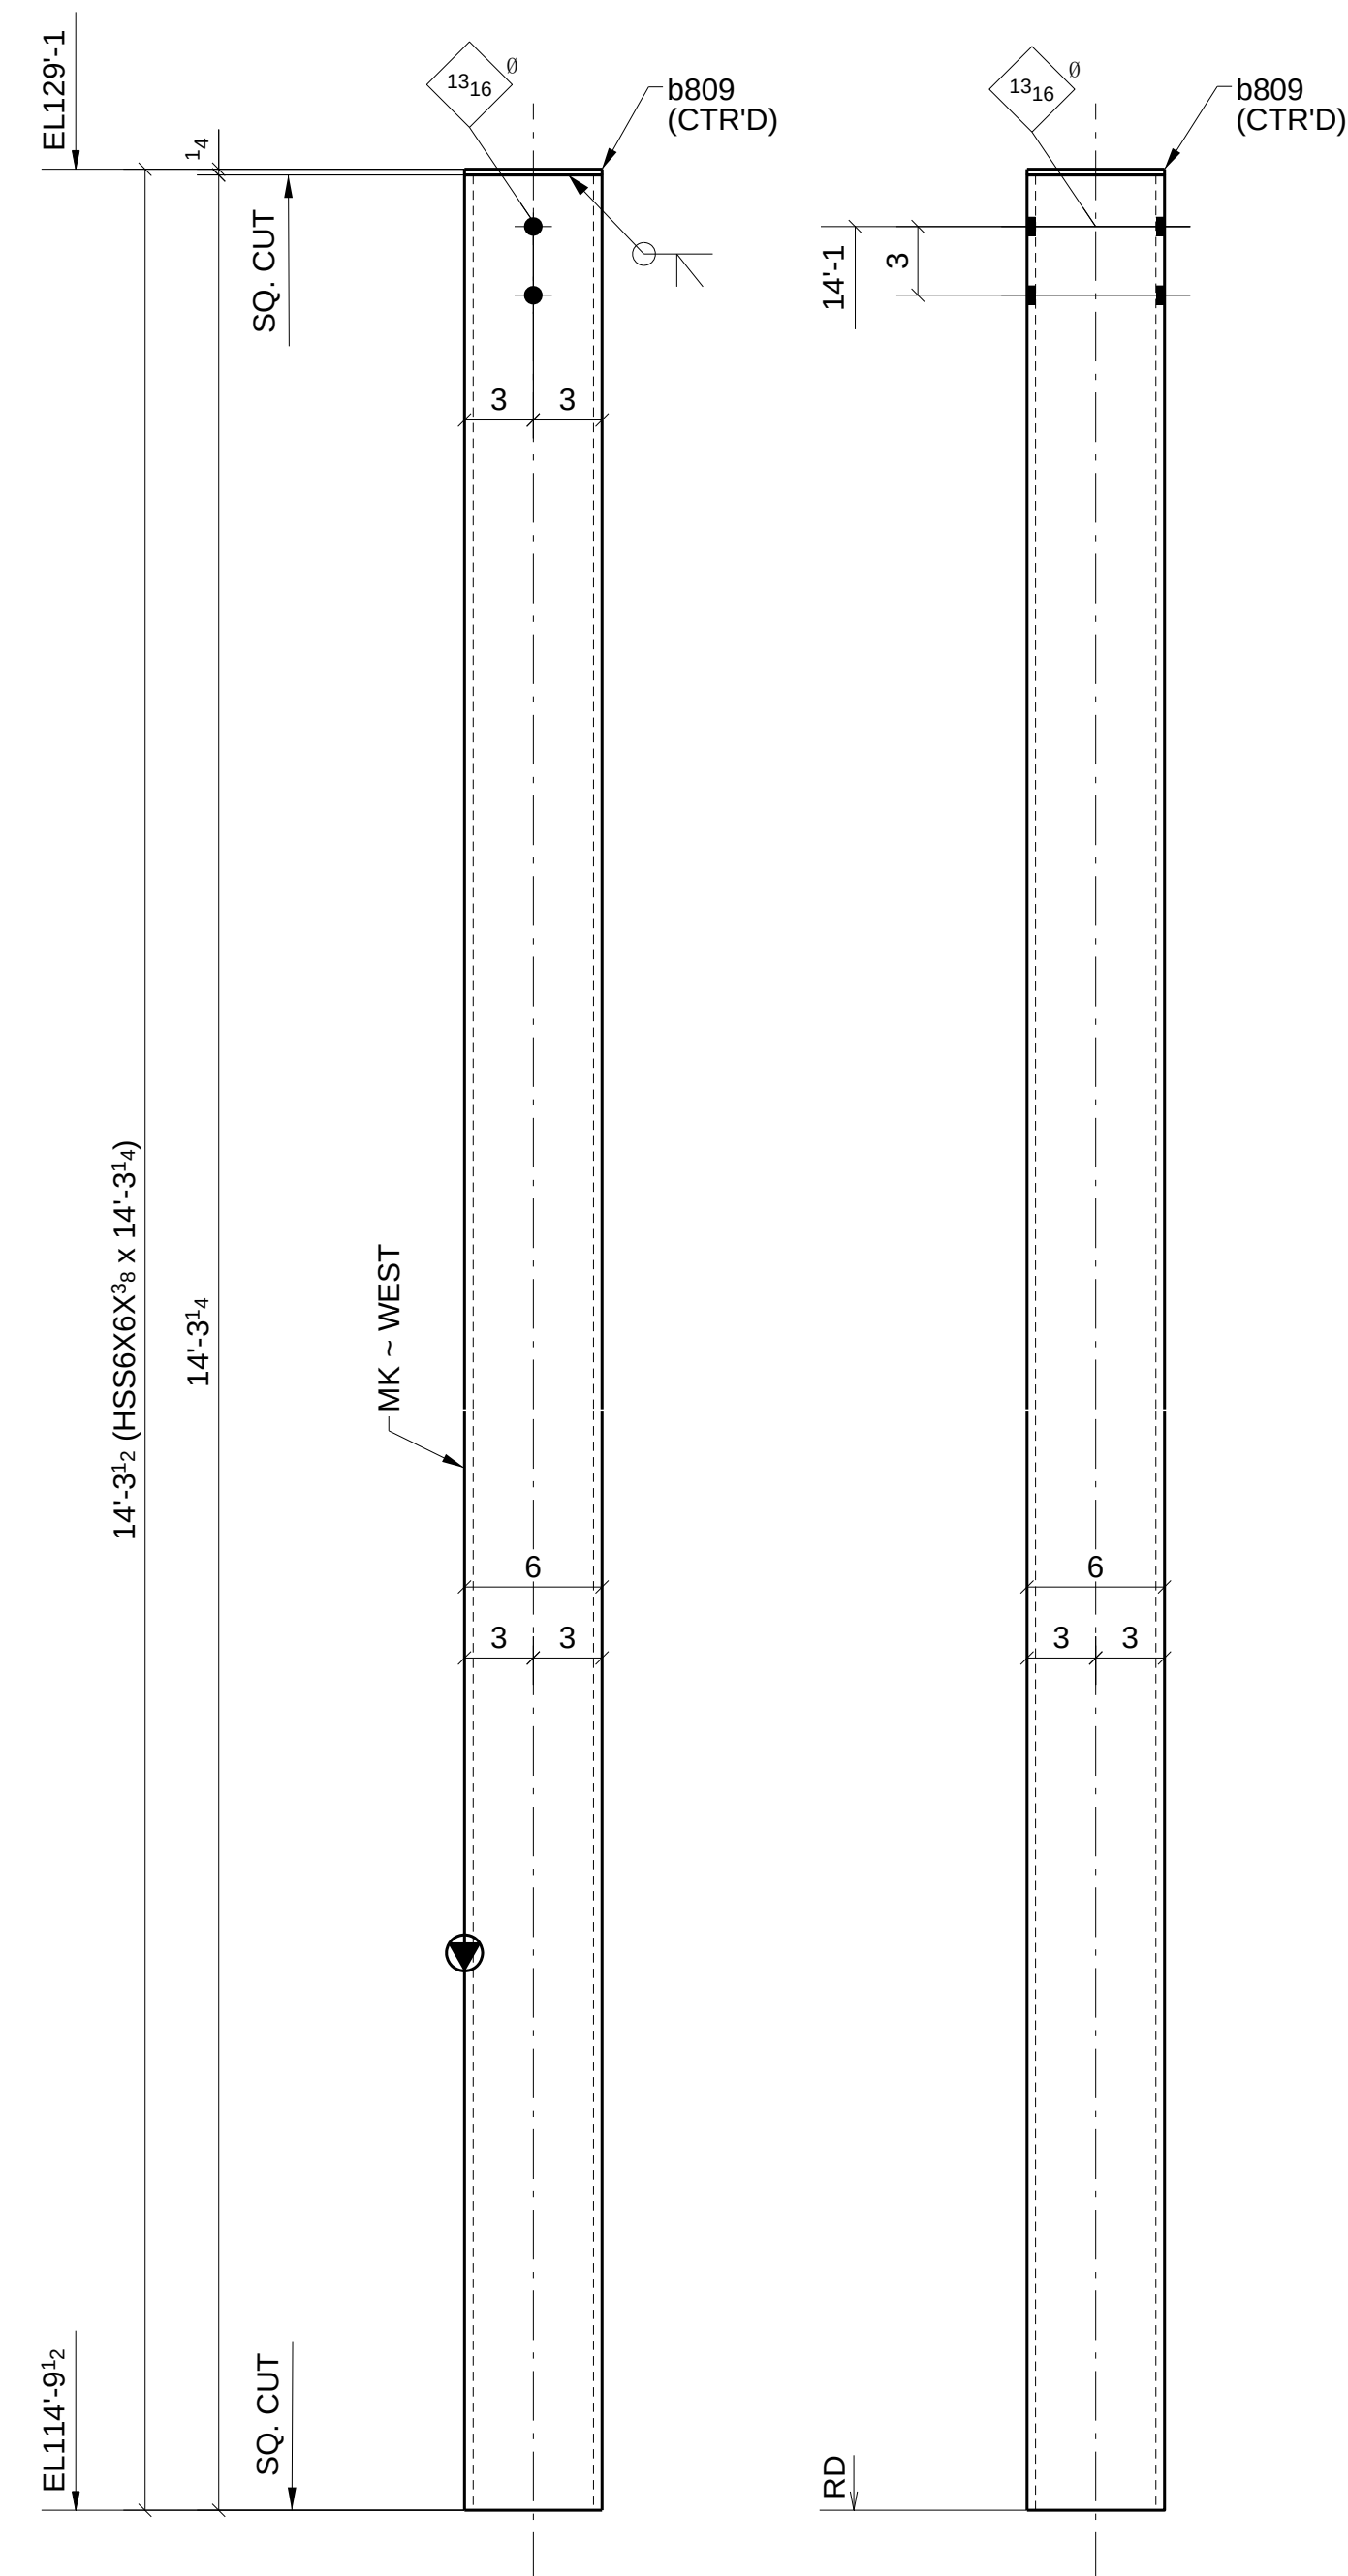

**FOR
APPROVAL**

[illegible]

Romac By: _____	Checked By: _____
Beamline By: _____	Checked By: _____

A	FOR APPROVAL	070816
Sequence: _____	8	Ref. E-Plans: _____
Material: _____	A992 U.N.O.	Edge Dist.: _____
Holes: _____	13/16" DIA.	Bolts: _____
Cleaning: _____	NONE	NOTED
Paint: _____	NO	
DFT: _____	COLOR: _____	

Project: WEBSTER UNIVERSITY INTERDISCIPLINARY SCIENCE BUILDING

Customer: PARIC CORPORATION

Owner: WEBSTER UNIVERSITY

Location: WEBSTER GUOVES, MO 63119

Dwn: CL Date: 07/06/2016 Ckd: LJ Date: 07/07/2016

Jnh No A16013 RAT DWCH: 810



Romac By: _____	Checked By: _____
Beamline By: _____	Checked By: _____

ATLAS IRON WORKS

ST. LOUIS, MO.



Romac By: _____ Checked By: _____

Beamline By: _____ Checked By: _____

Project: WEBSTER UNIVERSITY INTERDISCIPLINARY SCIENCE BUILDING

Customer: PARIC CORPORATION


Owner: WEBSTER UNIVERSITY

Location: WEBSTER GUOVES,MO 63119

Dwn: CL Date: 07/06/2016 Ckd: LJ Date: 07/07/2016


Job No. A16013 BAT: DWG#: 812

	FOR APPROVAL	07/08/15
Sequence: <u>8</u>	Ref. E-Plans: <u> </u>	
Material: <u>A992</u> U.N.O.	Edge Dist.: <u>1 1/2"</u> U.N.O.	
Holes: <u>13/16" DIA.</u>	Bolts: <u>NOTED</u>	
Cleaning: <u>NONE</u>		
Paint: <u>NO</u>		
DFT: <u> </u> COLOR: <u> </u>		

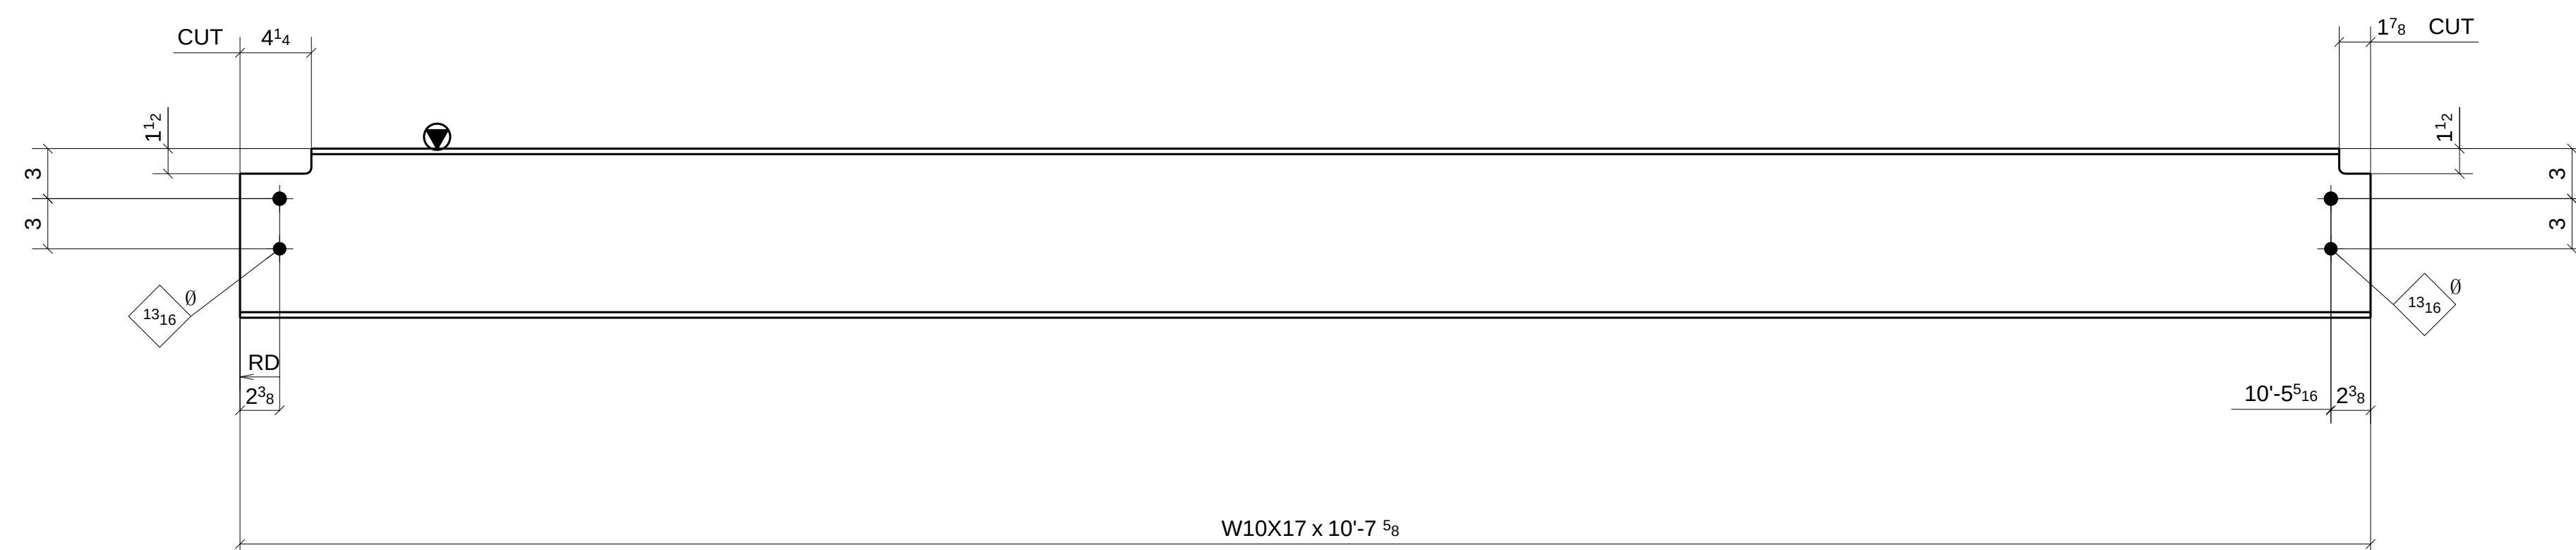


ONE - BEAM ~ 813A

LOCATION: ONE @ 5-6/B.3-C (REF: E8A)

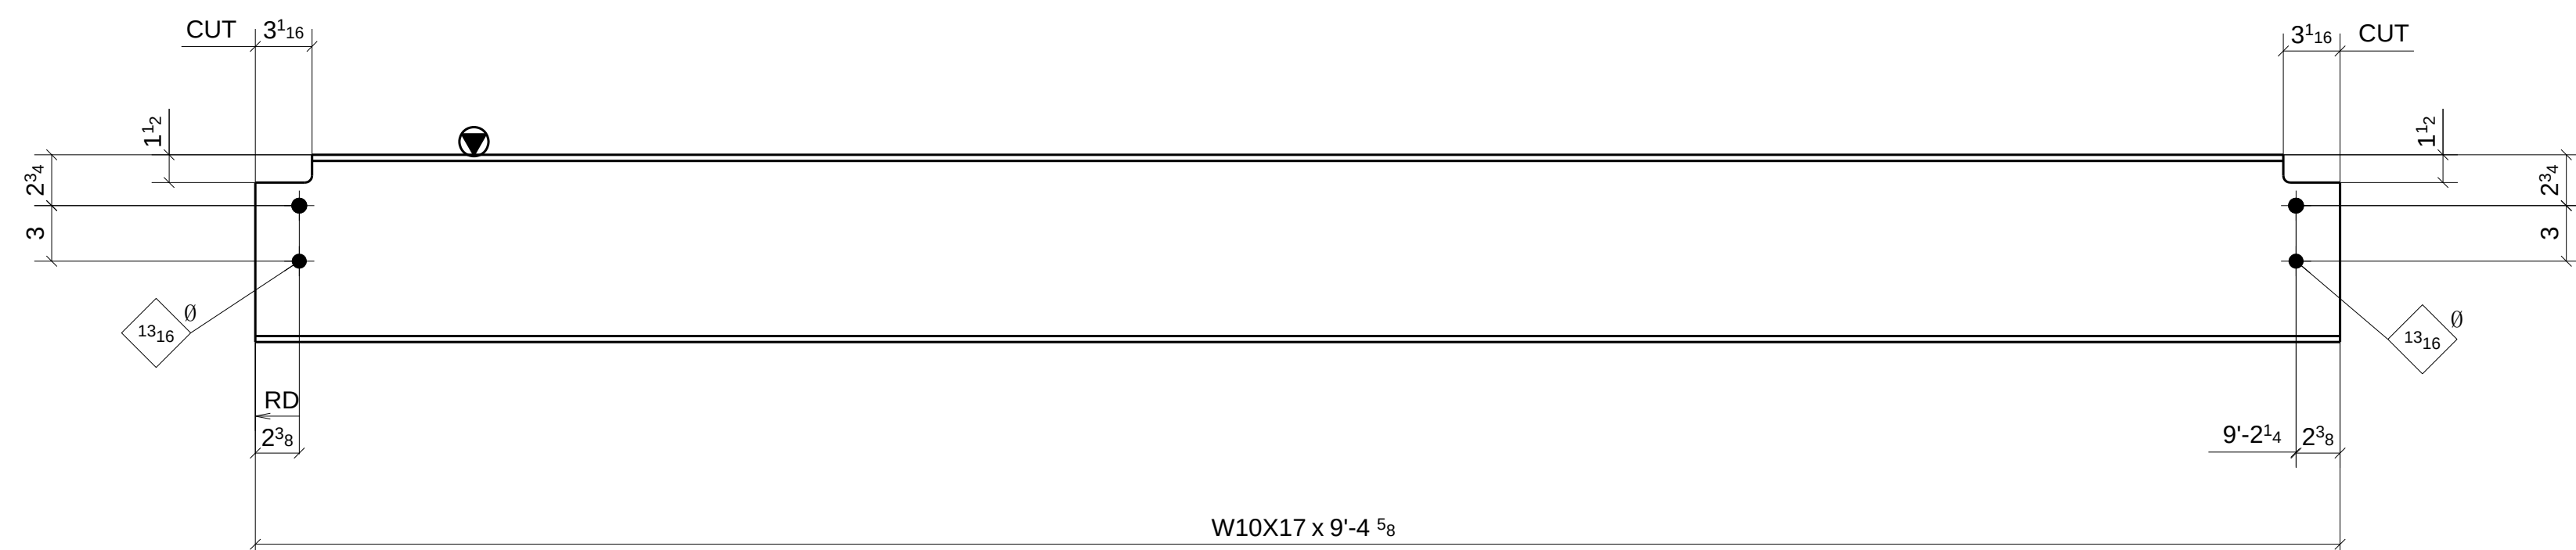

ONE - BEAM ~ 813B

LOCATION: ONE @ 6-7/C.3-D (REF: E8A)

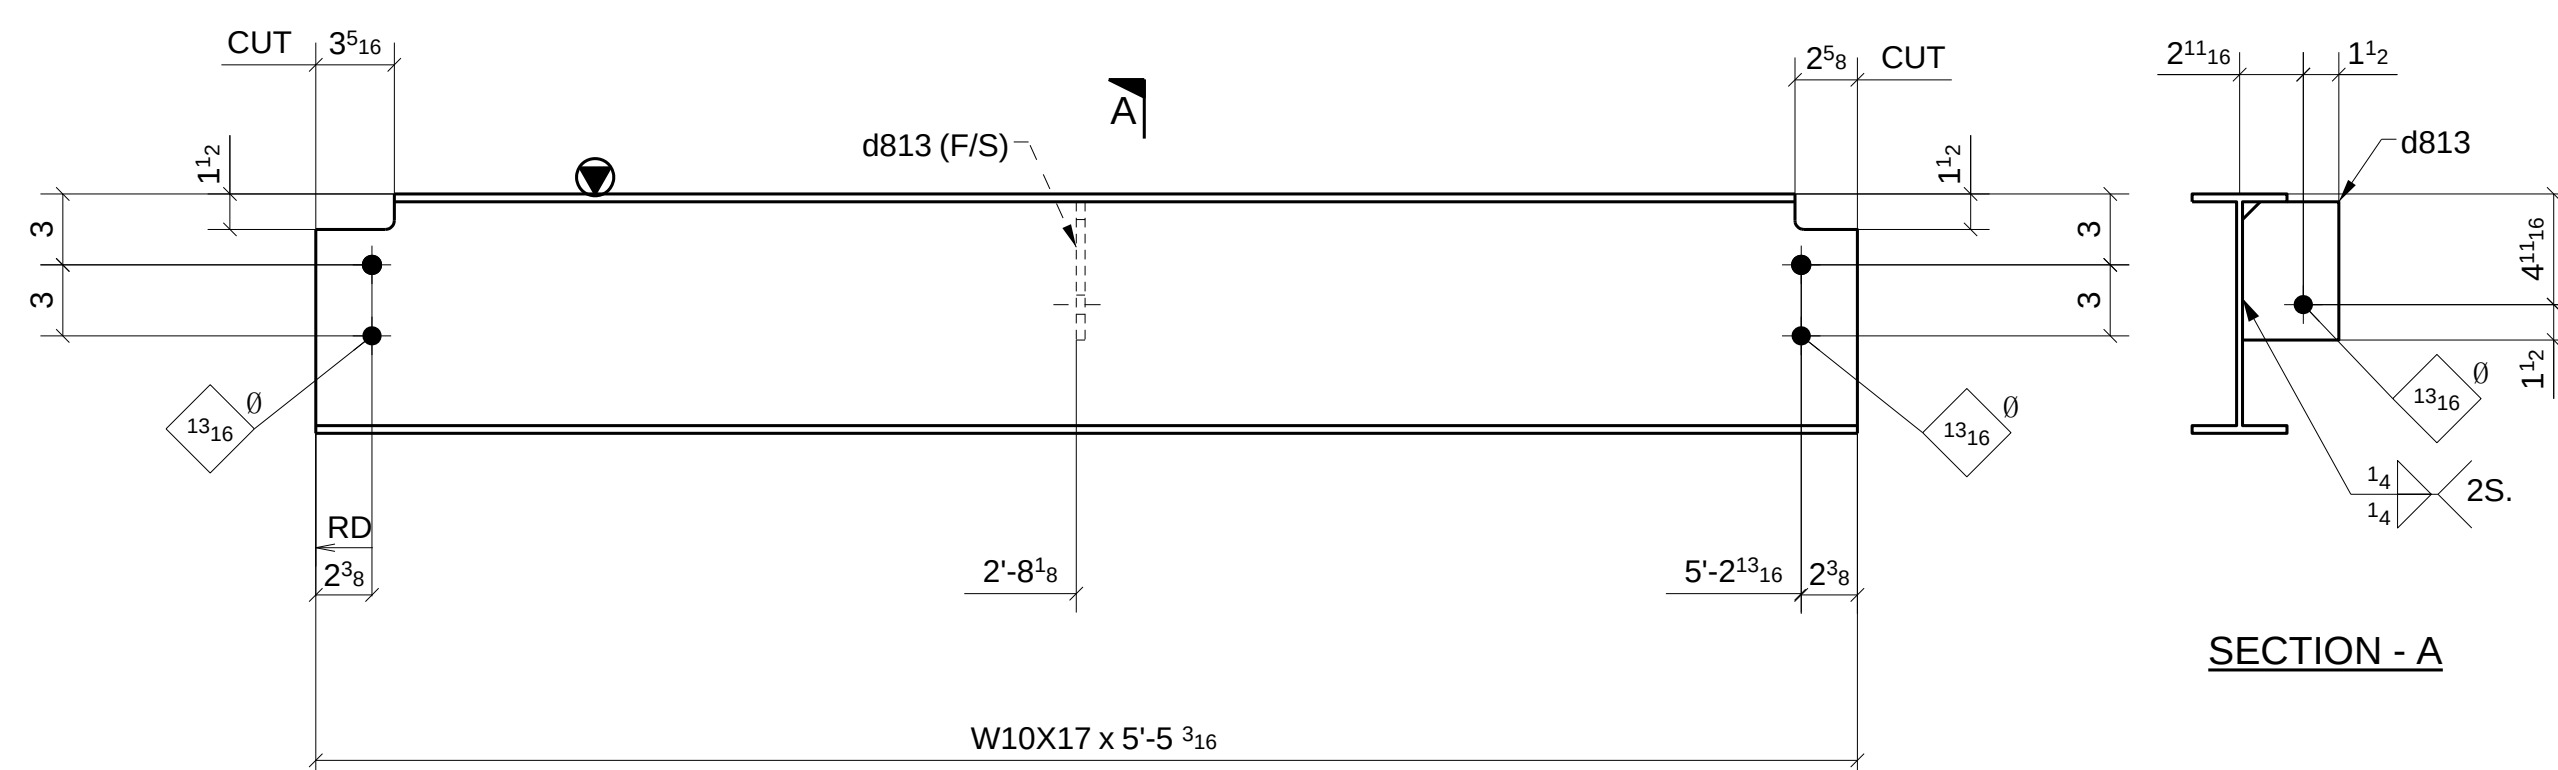

ONE - BEAM ~ 813C

LOCATION: ONE @ 7.1-8/A.6-B (REF: E8A)

SHOP BOLT IN SLOTTED HOLE
NEED "HAND TIGHTEN"

A	FOR APPROVAL	070816
Sequence: _____	8	Ref. E-Plans: _____
Material: _____	A992 U.N.O.	Edge Dist.: _____
Holes: _____	13/16" DIA.	Bolts: _____
Cleaning: _____	NONE	
Paint: _____	NO	
DFT: _____	COLOR: _____	

ATLAS IRON WORKS
ST. LOUIS, MO.

Project: WEBSTER UNIVERSITY INTERDISCIPLINARY SCIENCE BUILDING
Customer: PARIC CORPORATION
Owner: WEBSTER UNIVERSITY
Location: WEBSTER GUOVES,MO 63119
Dwn: ZZ Date: 07/06/2016 Ckd: LJ Date: 07/07/2016
Job No. A16013 BAT: DWG#: 813


[illegible]

Romac By: _____ Checked By: _____

Beamline By: _____ Checked By: _____


ATLAS IRON WORKS
ST. LOUIS, MO.

Project:	WEBSTER UNIVERSITY INTERDISCIPLINARY SCIENCE BUILDING						
Customer:	PARIC CORPORATION						
Owner:	WEBSTER UNIVERSITY						
Location:	WEBSTER GUOVES,MO 63119						
Dwn:	ZZ	Date:	07/06/2016	Ckd:	LJ	Date:	07/07/2016
Job No.	A16013		BAT:	DWWG#: 814			

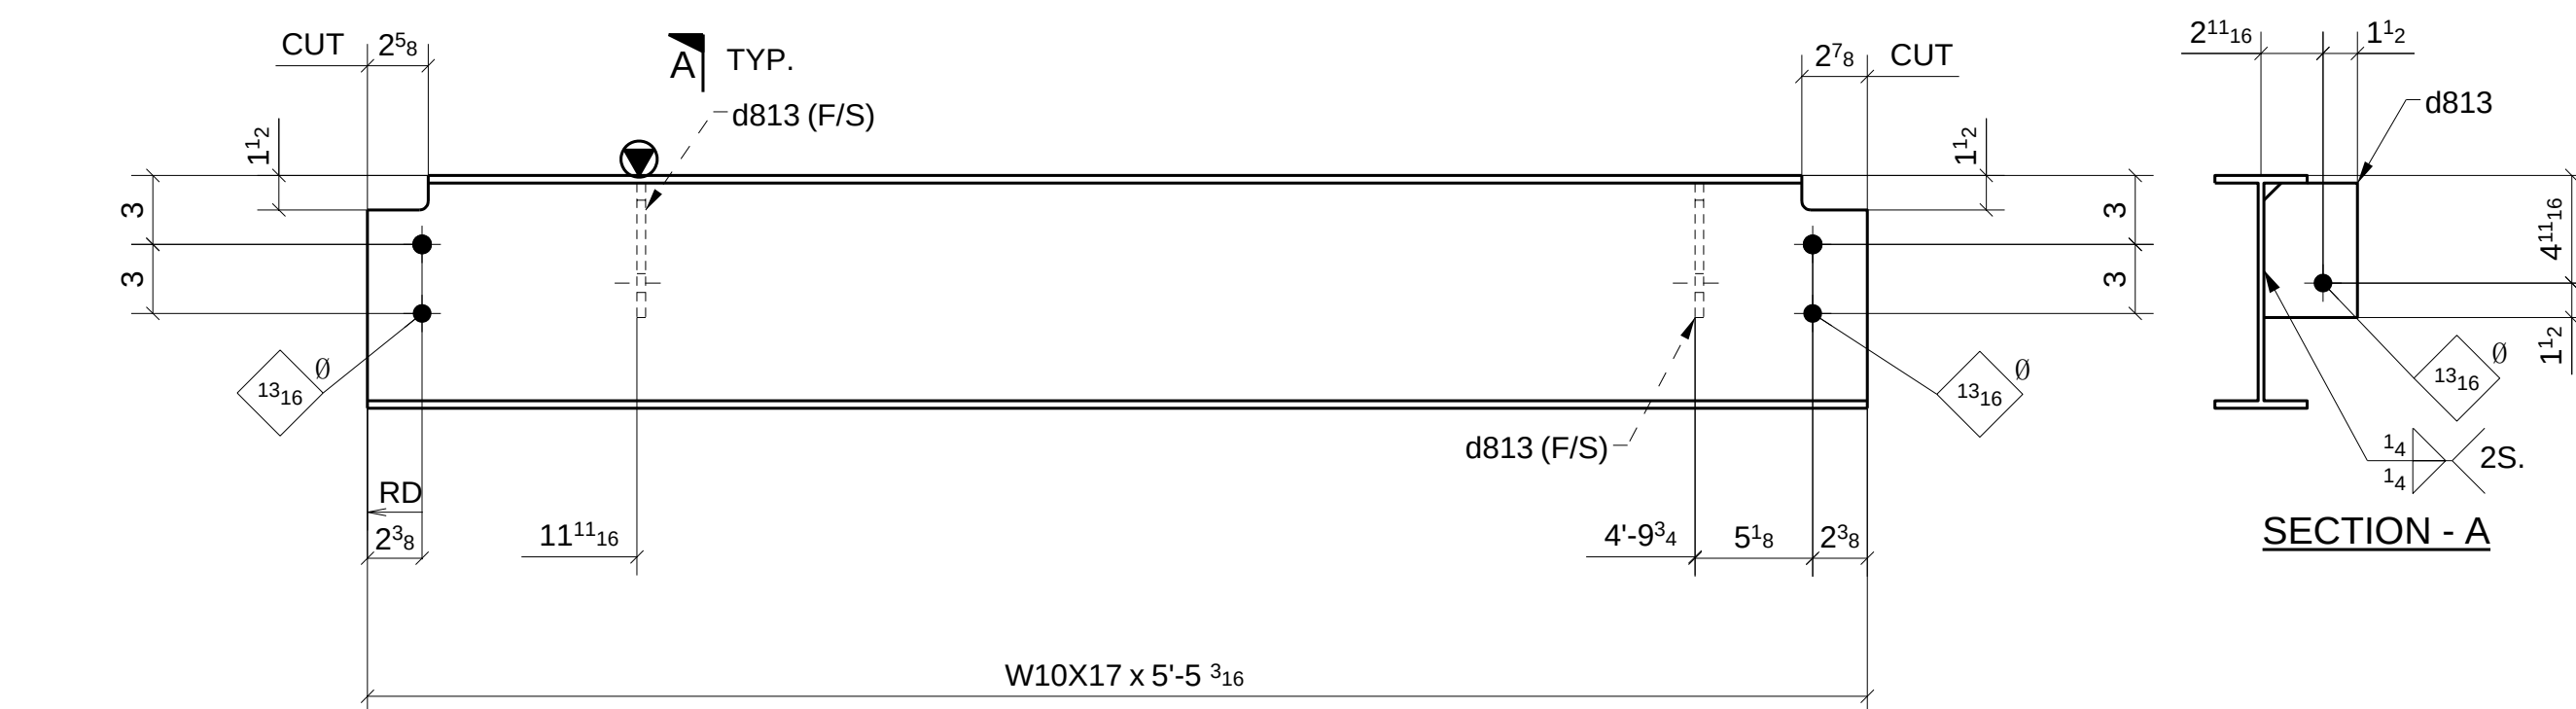


ONE - BEAM ~ 814A

LOCATION: ONE @ 7.1-8/A.6-B (REF: E8A)

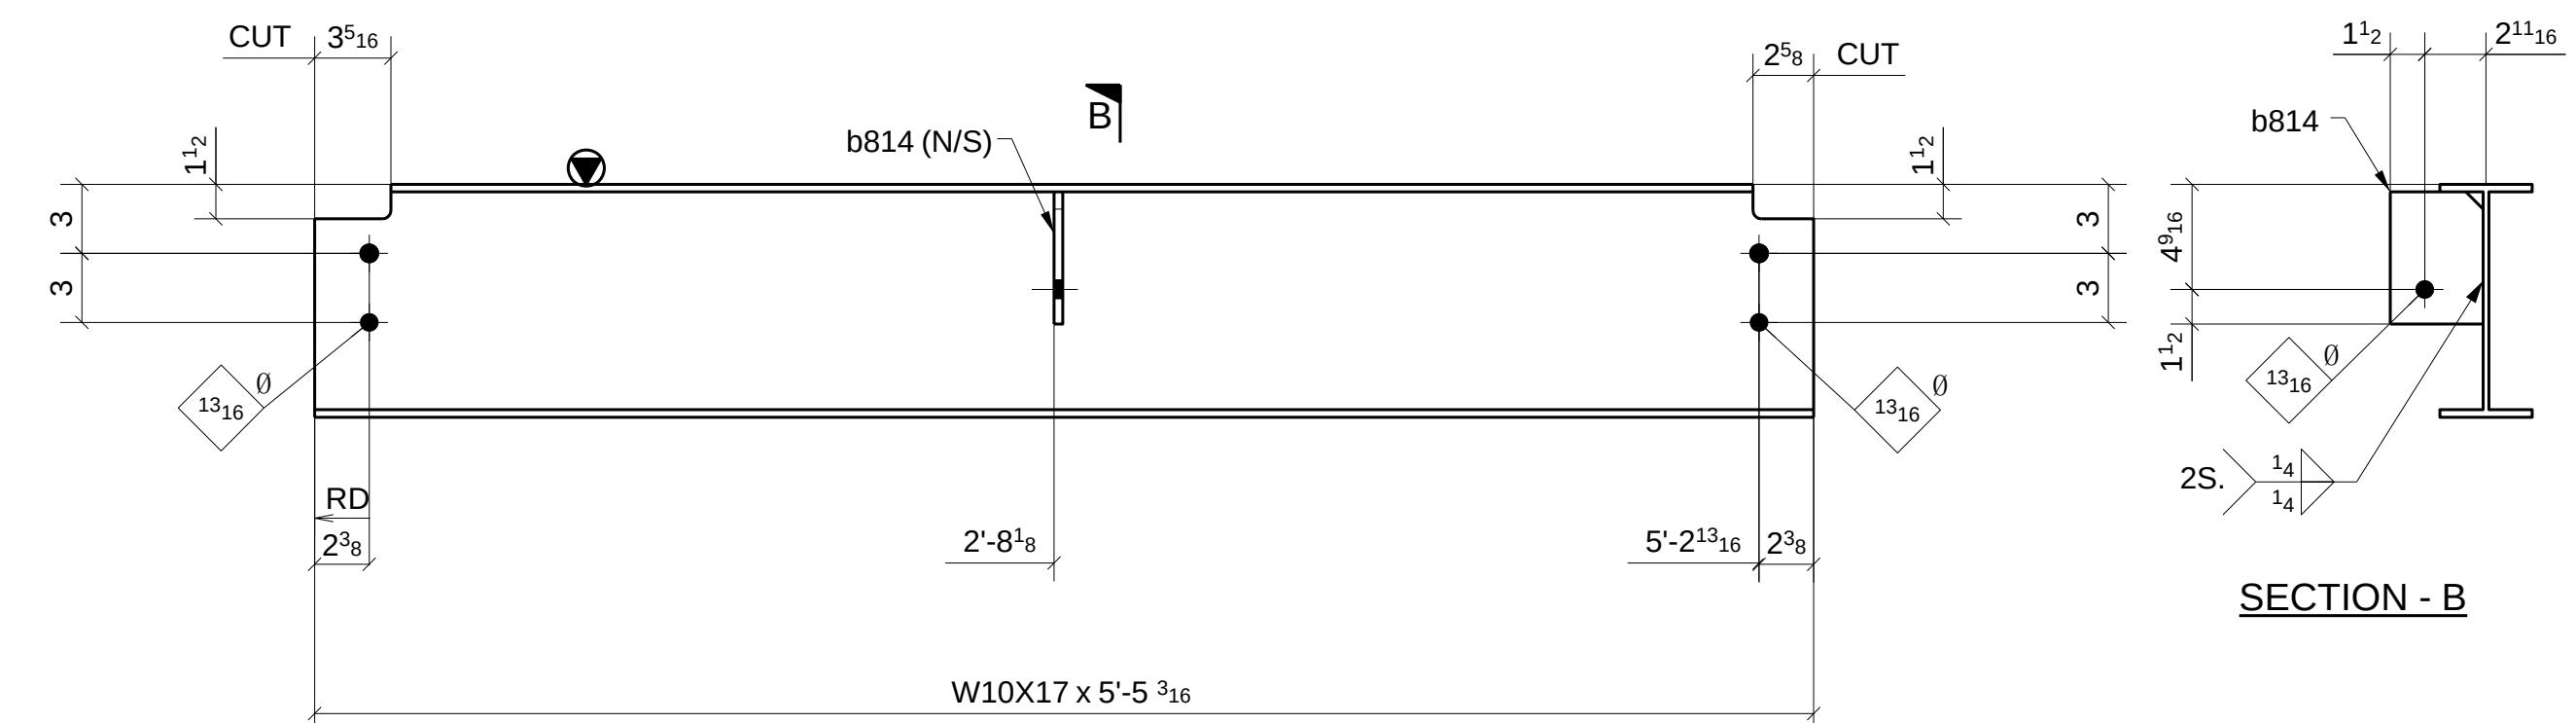

ONE - BEAM ~ 814B

LOCATION: ONE @ 7.1-8/A.6-B (REF: E8A)

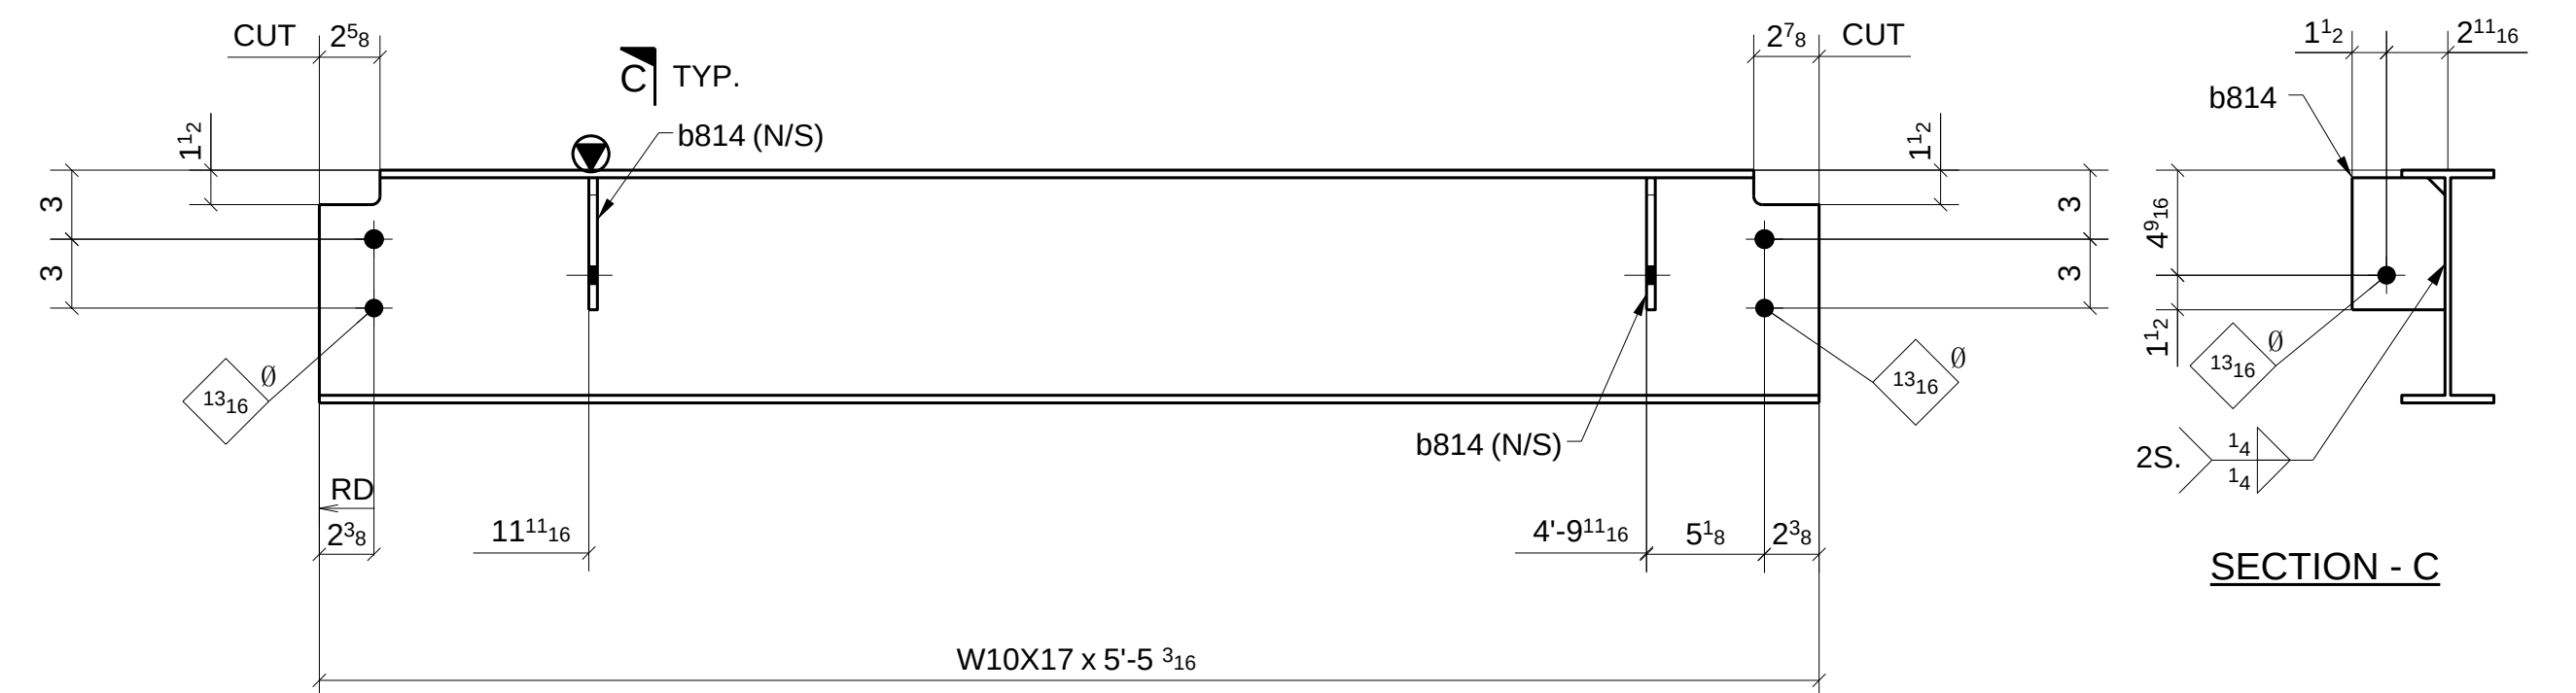

ONE - BEAM ~ 814C

LOCATION: ONE @ 7.1-8/A.6-B (REF: E8A)

SHOP BOLT IN SLOTTED HOLE
NEED "HAND TIGHTEN"

	FOR APPROVAL		07/08/16
	Sequence: 8	Ref. E.Plans: -	
Material: A992	U.N.O.	Edge Dist.: 1 1/2"	U.N.O.
Holes: 13/16" DIA.	Bolts: NOTED		
Clearing: NONE			
Paint: NO			
DFT: _____	COLOR: _____		



***FOR
APPROVAL***

[illegible]

ATLAS IRON WORKS

ST. LOUIS, MO.

Project: WEBSTER UNIVERSITY INTERDISCIPLINARY SCIENCE BUILDING

Customer: PARIC CORPORATION

Owner: WEBSTER UNIVERSITY

Location: WEBSTER GROVES, MO 63119

Dwn: ZZ Date: 07/06/2016 Ckd: LJ Date: 07/07/2016

Job No. A16013 BAT: DWG#: 815



A	FOR APPROVAL		0708816
Sequence:	8	Ref. E-Plans:	-
Material:	A992 U.N.O.	Edge Dist.:	1 1/2" U.N.O.
Holes:	13/16" DIA.	Bolts:	NOTED
Cleaning:	NONE		
Paint:	NO		
DFT:		COLOR:	

[illegible]

Romac By: _____ Checked By: _____

Beamline By: _____ Checked By: _____

ATLAS IRON WORKS
ST. LOUIS, MO.

Project:	WEBSTER UNIVERSITY INTERDISCIPLINARY SCIENCE BUILDING				
Customer:	PARIC CORPORATION				
Owner:	WEBSTER UNIVERSITY				
Location:	WEBSTER GUOVES,MO 63119				
Dwn:	ZZ	Date:	07/06/2016	Ckd:	LJ Date: 07/06/2016
Job No.	A16013		BAT:	DWG#: 816	






A	FOR APPROVAL		0708816
Sequence:	8	Ref. E-Plans:	-
Material:	A992 U.N.O.	Edge Dist.:	1 1/2" U.N.O.
Holes:	13/16" DIA.	Bolts:	NOTED
Cleaning:	NONE		
Paint:	NO		
DFT:		COLOR:	

[illegible]

Romac By: _____	Checked By: _____
Beamline By: _____	Checked By: _____

ATLAS IRON WORKS			
ST. LOUIS, MO.			
Project:	WEBSTER UNIVERSITY INTERDISCIPLINARY SCIENCE BUILDING		
Customer:	PARIC CORPORATION		
Owner:	WEBSTER UNIVERSITY		
Location:	WEBSTER GUOVES, MO 63119		
Dwn:	ZZ	Date: 07/06/2016	Ckd: LJ Date: 07/07/2016
Job No.	A16013	BAT:	DWG#: 818

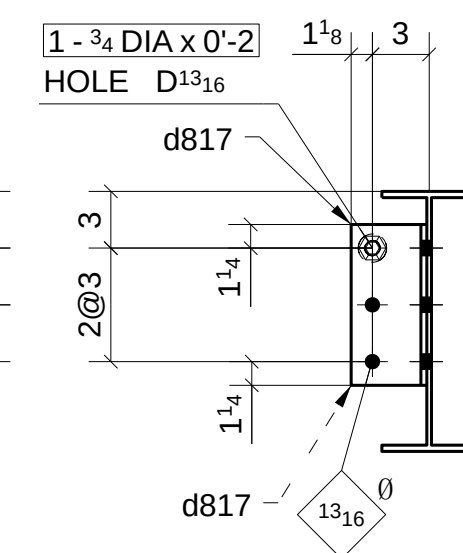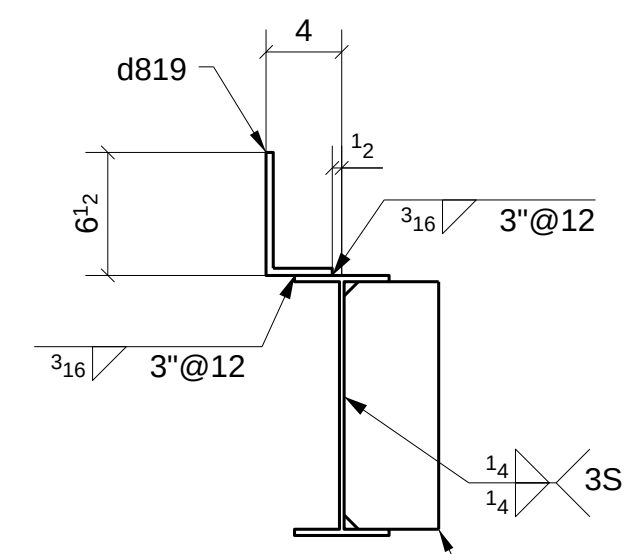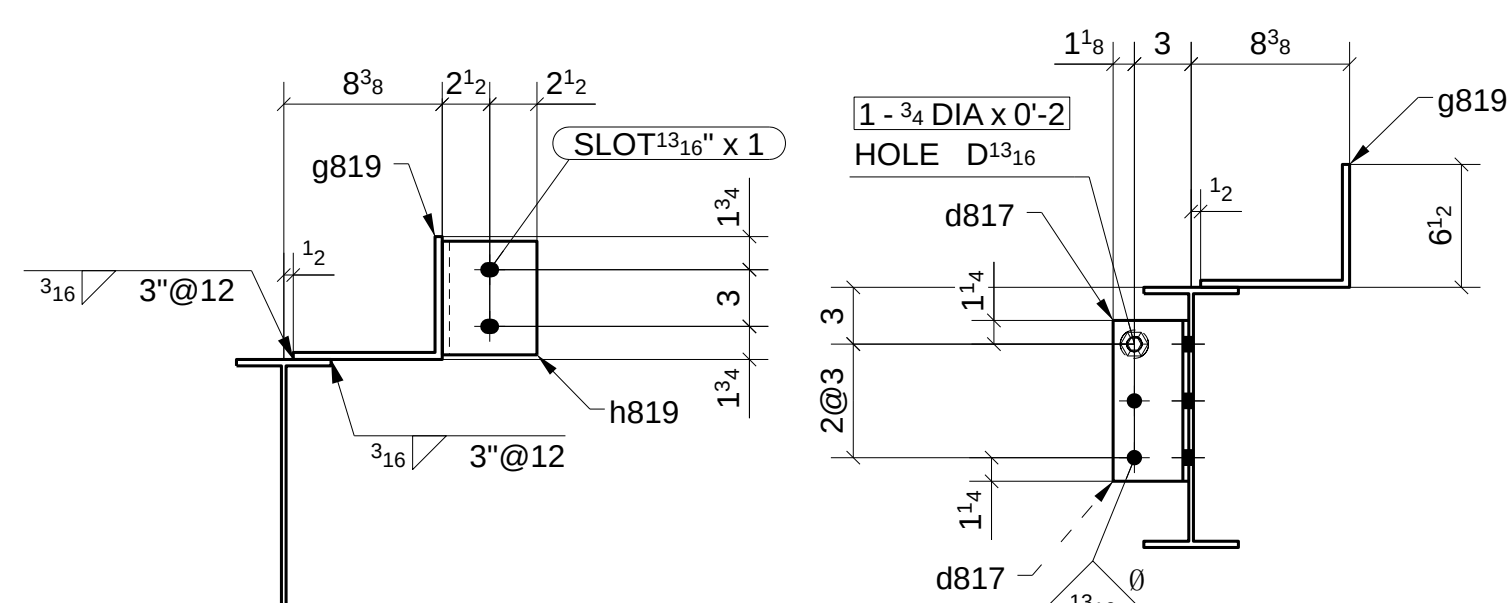[illegible][illegible]

ATLAS IRON WORKS

ST. LOUIS, MO.

Project: WEBSTER UNIVERSITY INTERDISCIPLINARY SCIENCE BUILDING


Customer: PARIC CORPORATION

Owner: WEBSTER UNIVERSITY

Location: WEBSTER GUOVES MO 63119

Dwn: ZZ Date: 07/06/2016 Ckd: LJ Date: 07/07/2016

Job No. A16013 BAT: DWG#: 819

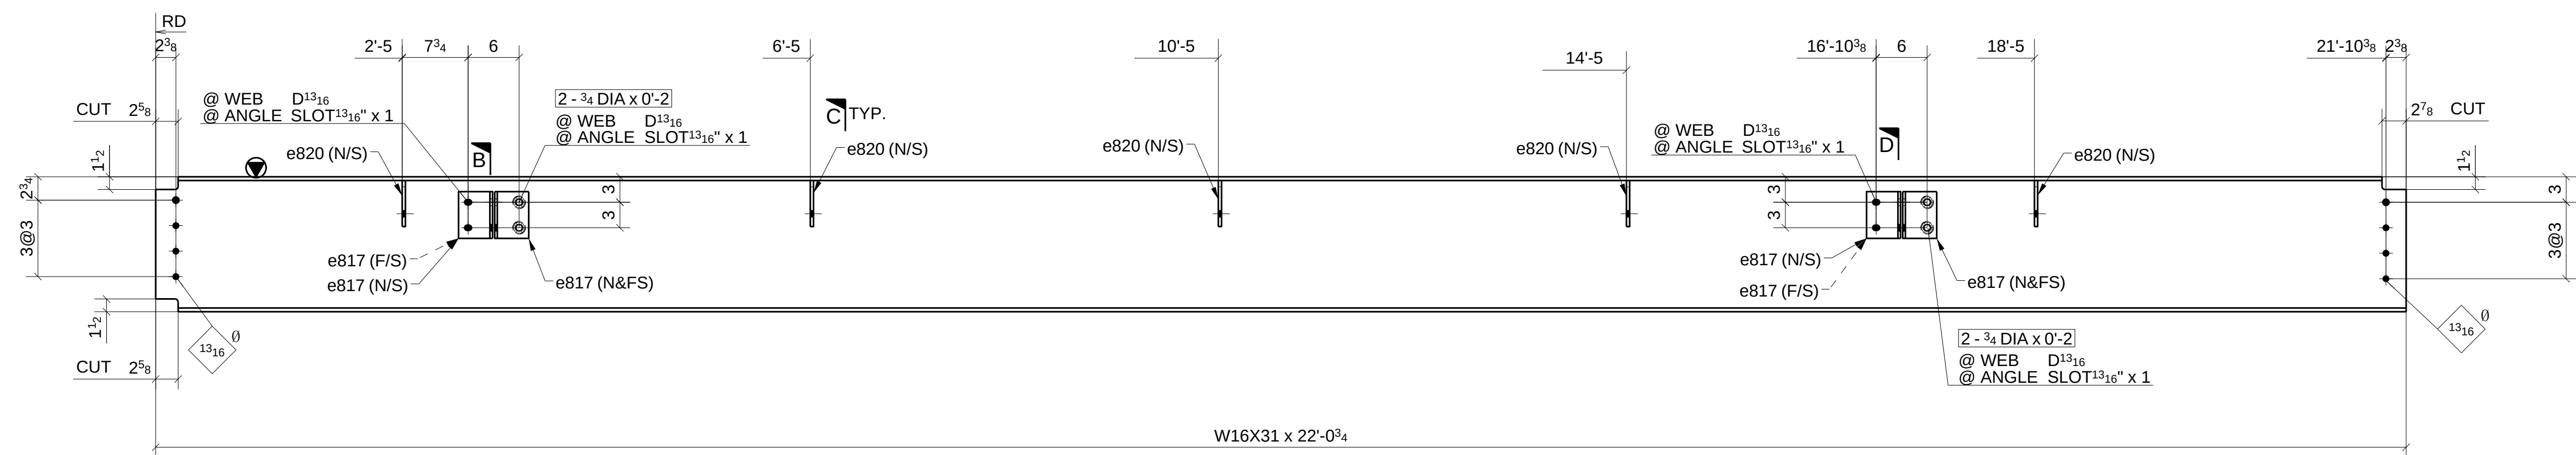

ONE - BEAM ~ 820B
 LOCATION: ONE @ 7.1-8/A.6-B (REF: E8A)

[illegible]

Romac By: _____	Checked By: _____
Beamline By: _____	Checked By: _____

ATLAS IRON WORKS ST. LOUIS, MO.					
Project:	WEBSTER UNIVERSITY INTERDISCIPLINARY SCIENCE BUILDING				
Customer:	PARIC CORPORATION				
Owner:	WEBSTER UNIVERSITY				
Location:	WEBSTER GUOVES, MO 63119				
Dwn:	ZZ	Date:	07/06/2016	Ckd:	LJ Date: 07/06/2016
Job No.	A16013		BAT:	DWG#: 820	

**FOR
APPROVAL**

A	FOR APPROVAL		07/08/16
Sequence:	8	Ref. E-Plans:	-
Material:	A992 U.N.O.	Edge Dist.:	1 1/2" U.N.O.
Holes:	13/16" DIA.	Bolts:	NOTED
Cleaning:	NONE		
Paint:	NO		
DFT:		COLOR:	

SHOP BOLT IN SLOTTED HOLE
NEED "HAND TIGHTEN"


[illegible]

Romac By: _____ Checked By: _____

Beamline By: _____ Checked By: _____


ATLAS IRON WORKS
ST. LOUIS, MO.

Project:	WEBSTER UNIVERSITY INTERDISCIPLINARY SCIENCE BUILDING				
Customer:	PARIC CORPORATION				
Owner:	WEBSTER UNIVERSITY				
Location:	WEBSTER GUOVES,MO 63119				
Dwn:	ZZ	Date:	07/06/2016	Ckd:	LJ Date: 07/07/2016
Job No.	A16013		BAT:	DWG#: 821	

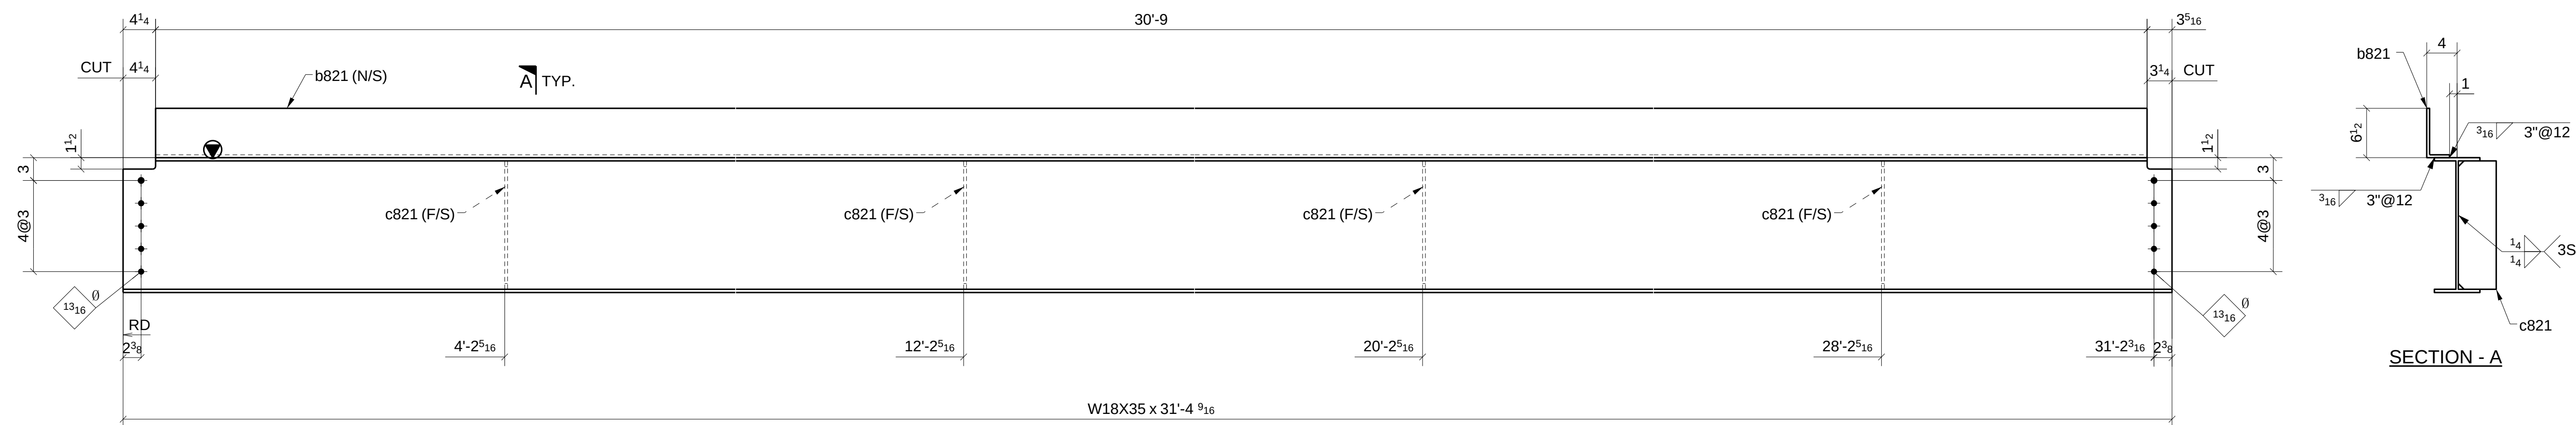

ONE - BEAM ~ 821A

LOCATION: ONE @ 5-6/B (REF: E8A)

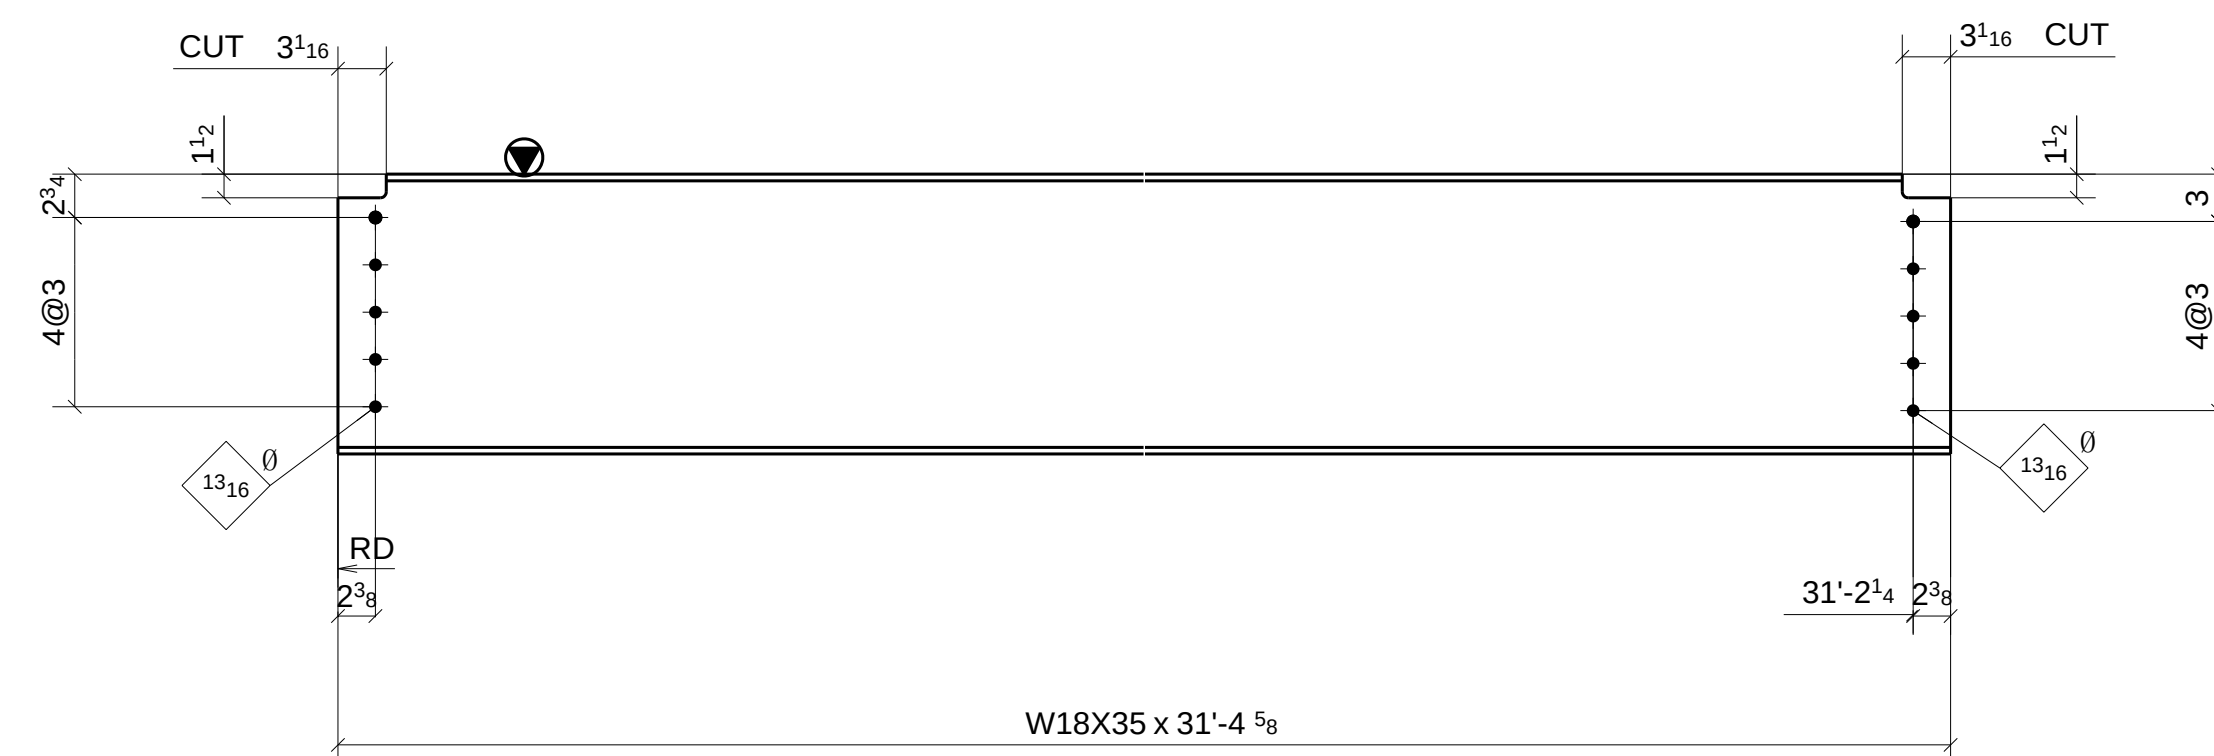


2 - BEAMS ~ 821B


LOCATION: (REF: E8A)
ONE @ 7-8/C.3
ONE @ 7-8/C.3-D

SHOP BOLT IN SLOTTED HOLE
NEED "HAND TIGHTEN"


A	FOR APPROVAL		07/08/16	
	Sequence: 8	Ref. E-Plans: --		
	Material: A992 U.N.O.	Edge Dist.: 1 1/2"		U.N.O.
	Holes: 13/16" DIA.	Bolts: NOTED		
	Clearing: NONE			
	Paint: NO			
	DFT: _____	COLOR: _____		

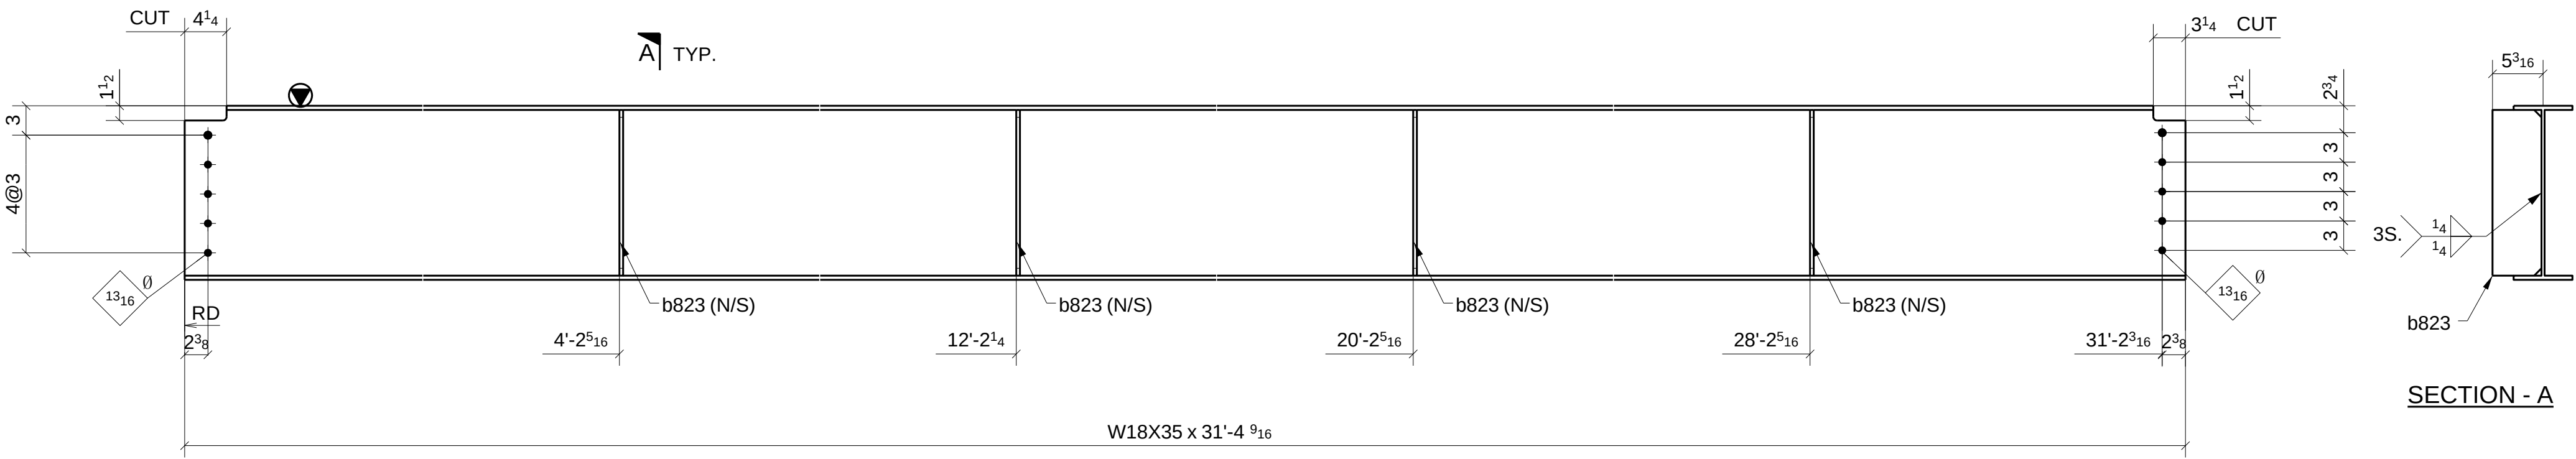

ONE - BEAM ~ 823A
LOCATION: ONE @ 5-6/B.3 (REF: E8A)

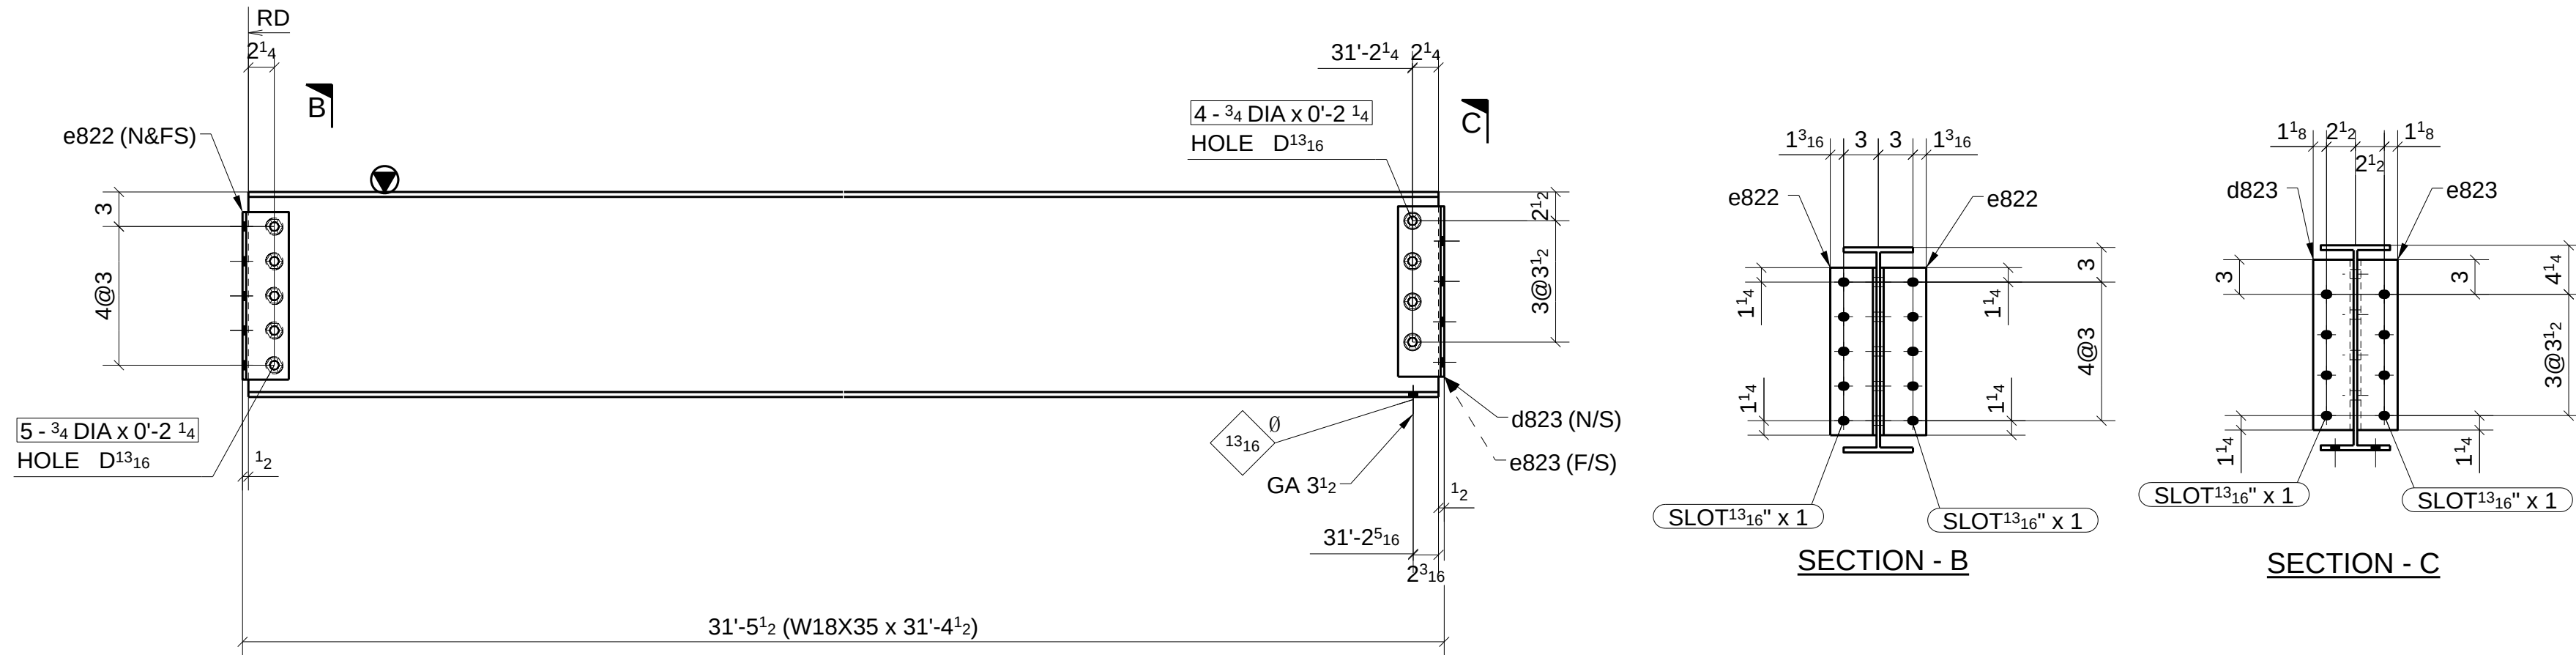

ONE - BEAM ~ 823B
LOCATION: ONE @ 5-6/C (REF: E8A)

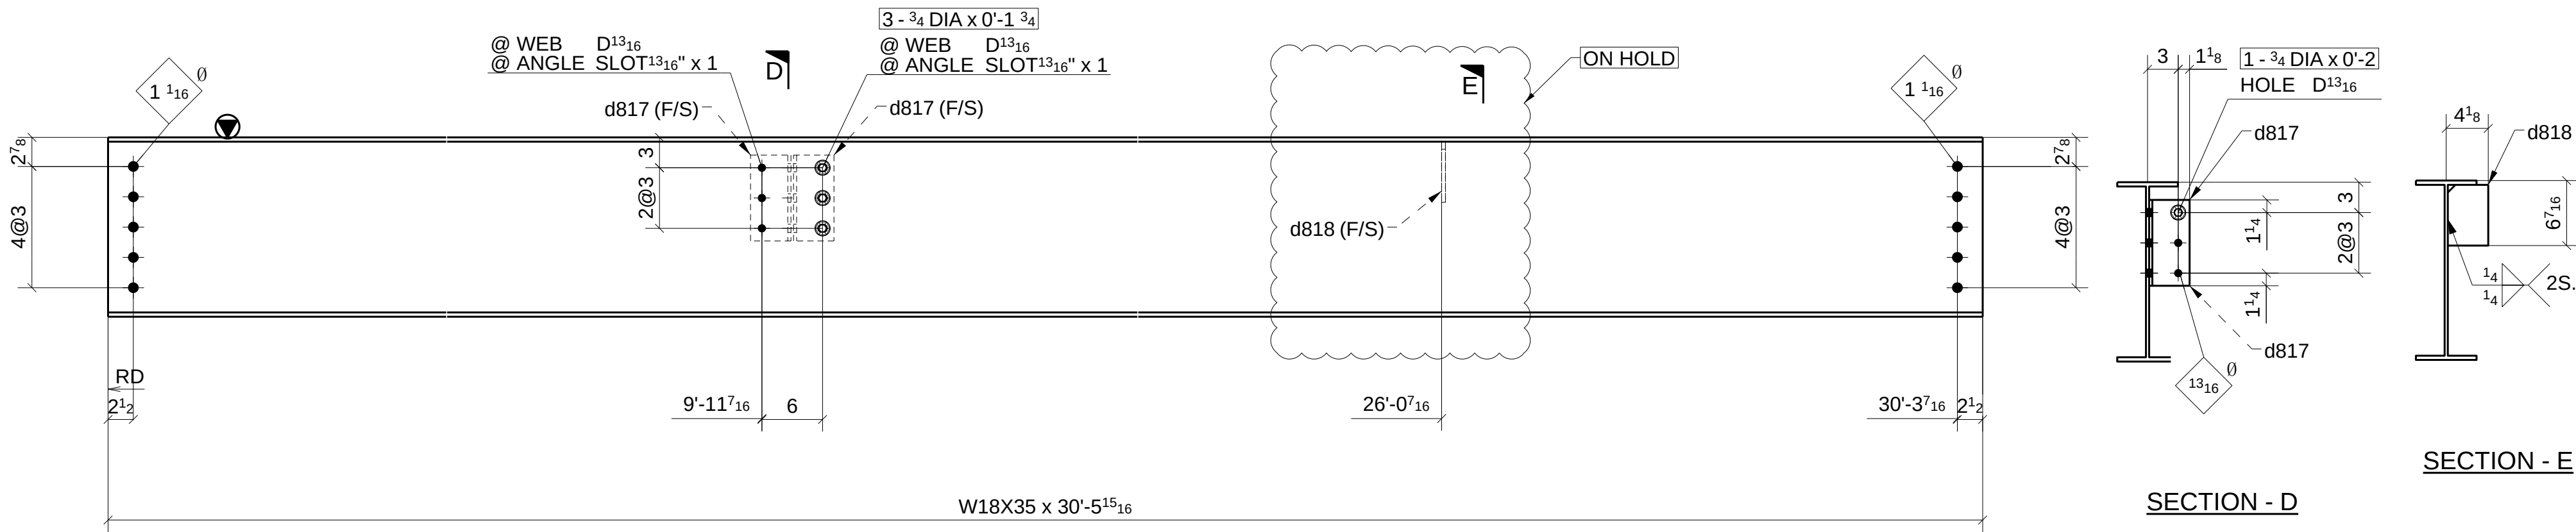

ONE - BEAM ~ 823C
LOCATION: ONE @ 5-6/B.3 (REF: E8A)

SHOP BOLT IN SLOTTED HOLE
NEED "HAND TIGHTEN"


FOR APPROVAL			
Sequence:	8	Ref. E-Plans:	-
Material:	A992 U.N.O.	Edge Dist.:	1 1/2" U.N.O.
Holes:	13/16" DIA.	Bolts:	NOTED
Cleaning:	NONE		
Paint:	NO		
DFT:		COLOR:	

MATERIAL LIST					
QTY	MARK	DESCRIPTION	LENGTH	MATERIAL	NOTES
1	823A	W18X35	31'-4 9/16"	A992	
4	b823	PL 3/8"X5"	1'-4 7/8"	A36	
1	823B	W18X35	31'-4 1/2"	A992	
1	d823	L4X3-1/2X5/16	1'-2 3/4"	A36	
2	e822	L4X4X5/16	1'-2 1/2"	A36	
1	e823	L4X3-1/2X5/16	1'-2 3/4"	A36	
5		3/4" DIA. W/N&W	0'-2 1/4"	A325N TC	
4		3/4" DIA. W/N&W	0'-2 1/4"	A325N TC	
1	823C	W18X35	30'-5 15/16"	A992	
2	d817	L4X4X5/16	0'-8 1/2"	A36	
1	d818	PL 3/8"X4"	0'-6"	A36	
1		3/4" DIA. W/N&W	0'-2"	A325N TC	
3		3/4" DIA. W/N&W	0'-1 3/4"	A325N TC	

Romac By: _____ Checked By: _____
Beamline By: _____ Checked By: _____



ATLAS IRON WORKS
ST. LOUIS, MO.

Project: WEBSTER UNIVERSITY INTERDISCIPLINARY SCIENCE BUILDING
Customer: PARIC CORPORATION
Owner: WEBSTER UNIVERSITY
Location: WEBSTER GUOVES.MO 63119
Dwn: ZZ Date: 07/06/2016 Ckd: LJ Date: 07/07/2016
Job No. A16013 BAT: _____ DWG#: 823

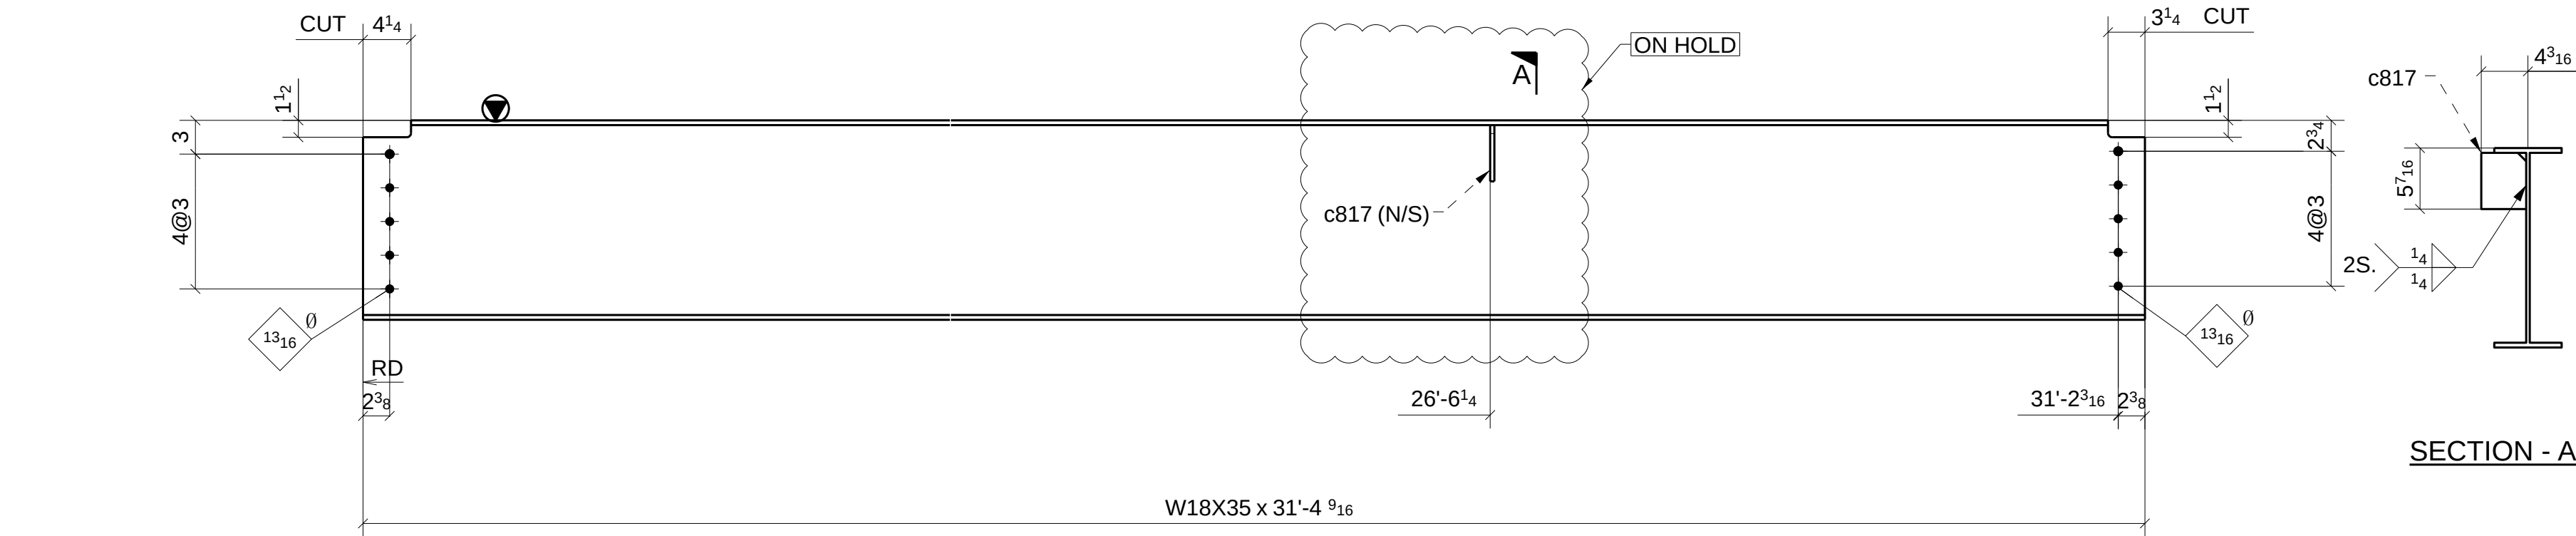

ONE - BEAM ~ 824A

LOCATION: ONE @ 5-6/B.3-C (REF: E8A)

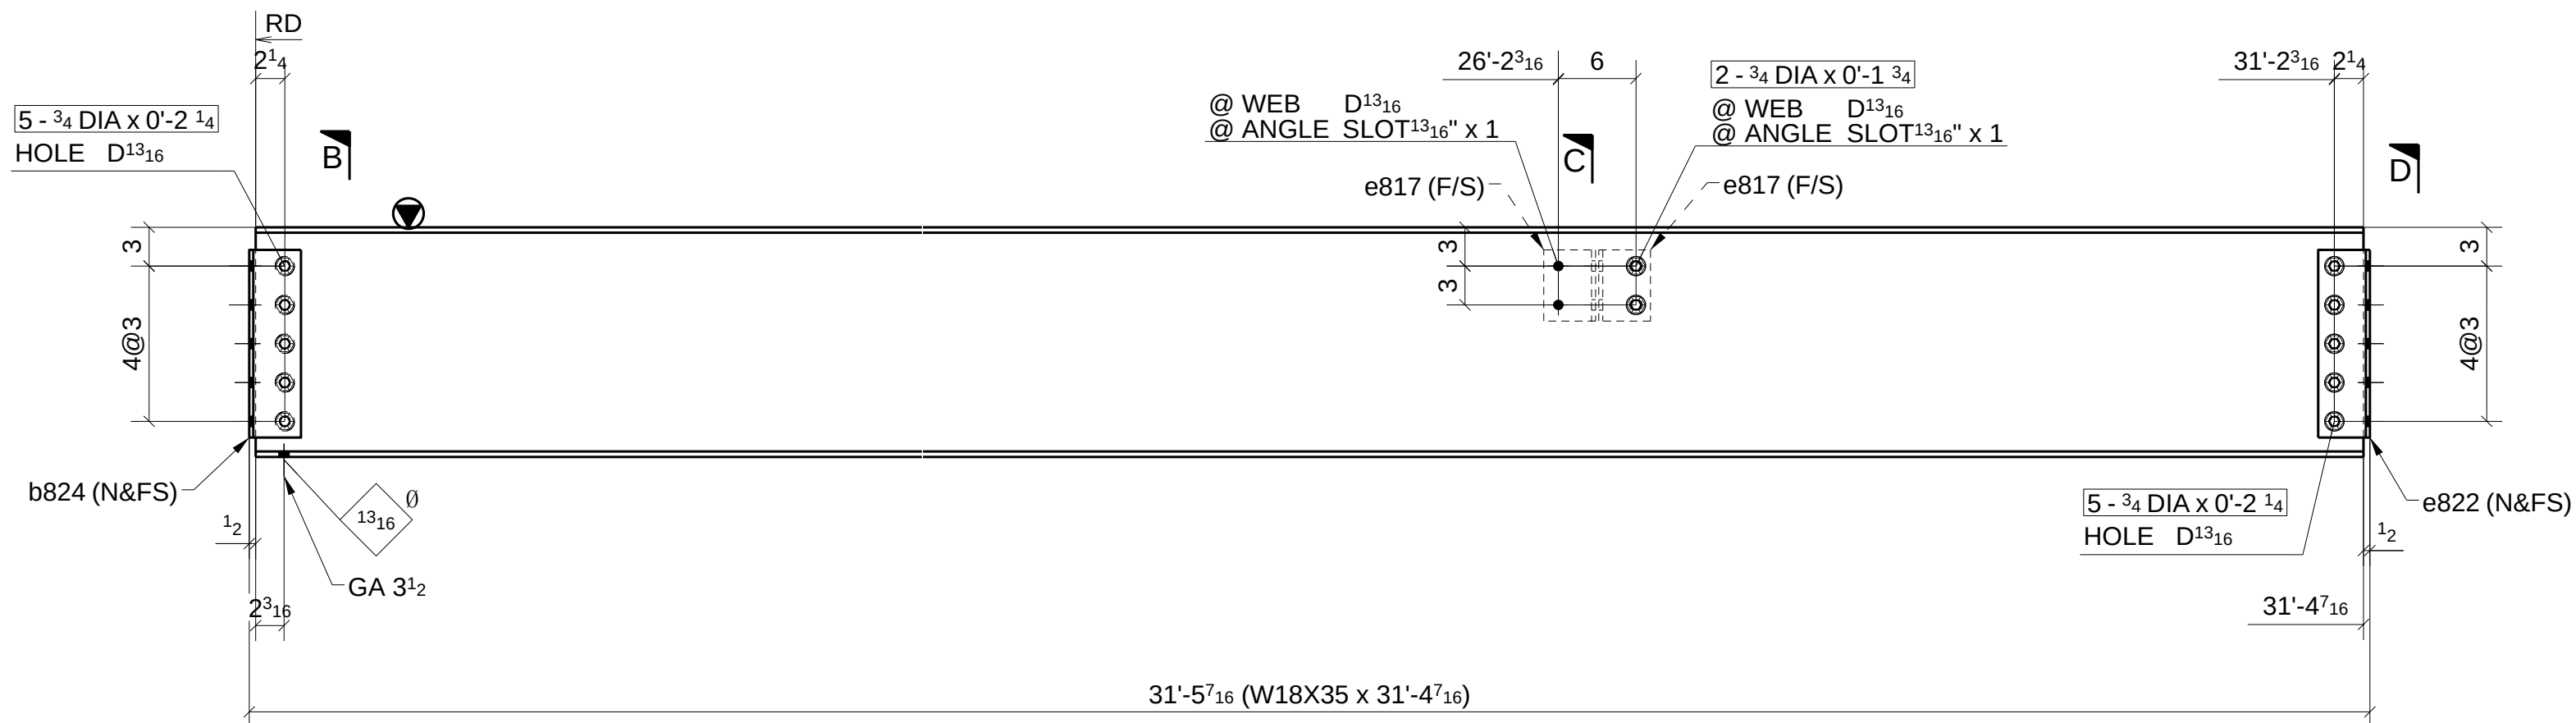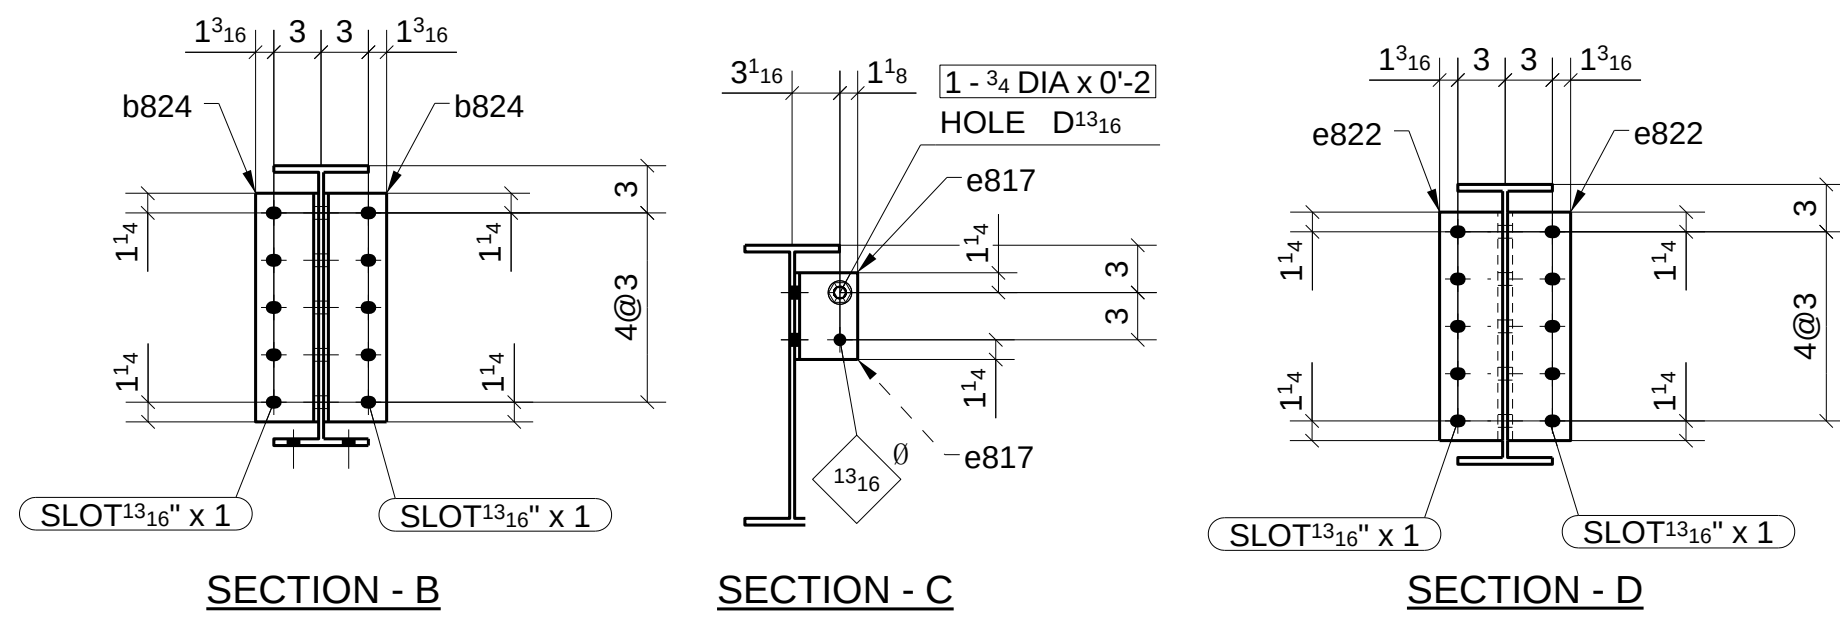

ONE - BEAM ~ 824B

LOCATION: ONE @ 7-8/D (REF: E8A)

SHOP BOLT IN SLOTTED HOLE
NEED "HAND TIGHTEN"

MATERIAL LIST


QTY	MARK	DESCRIPTION	LENGTH	MATERIAL	NOTES
1	824A	W18X35	31'-4 9/16"	A992	
1	c817	PL 3/8"X4"	0'-5"	A36	
1	824B	W18X35	31'-4 7/16"	A992	
2	b824	L4X4X5/16	1'-2 1/2"	A36	
2	e817	L4X4X5/16	0'-5 1/2"	A36	
2	e822	L4X4X5/16	1'-2 1/2"	A36	
2		3/4" DIA. W/N&W	0'-1 3/4"	A325N TC	
1		3/4" DIA. W/N&W	0'-2"	A325N TC	
10		3/4" DIA. W/N&W	0'-2 1/4"	A325N TC	

Romac By: _____ Checked By: _____
Beamline By: _____ Checked By: _____



ATLAS IRON WORKS
ST. LOUIS, MO.

FOR APPROVAL		07/08/16
Sequence: 8	Ref. E-Plans: -	
Material: A992 U.N.O.	Edge Dist: 1 1/2" U.N.O.	
Holes: 13/16"DIA.	Bolts: NOTED	
Cleaning: NONE		
Paint: NO		
DFT: _____	COLOR: _____	

Project: WEBSTER UNIVERSITY INTERDISCIPLINARY SCIENCE BUILDING
Customer: PARIC CORPORATION
Owner: WEBSTER UNIVERSITY
Location: WEBSTER GUOVES.MO 63119
Dwn: ZZ Date: 07/06/2016 Ckd: LJ Date: 07/07/2016
Job No. A16013 BAT: _____ DWG#: 824

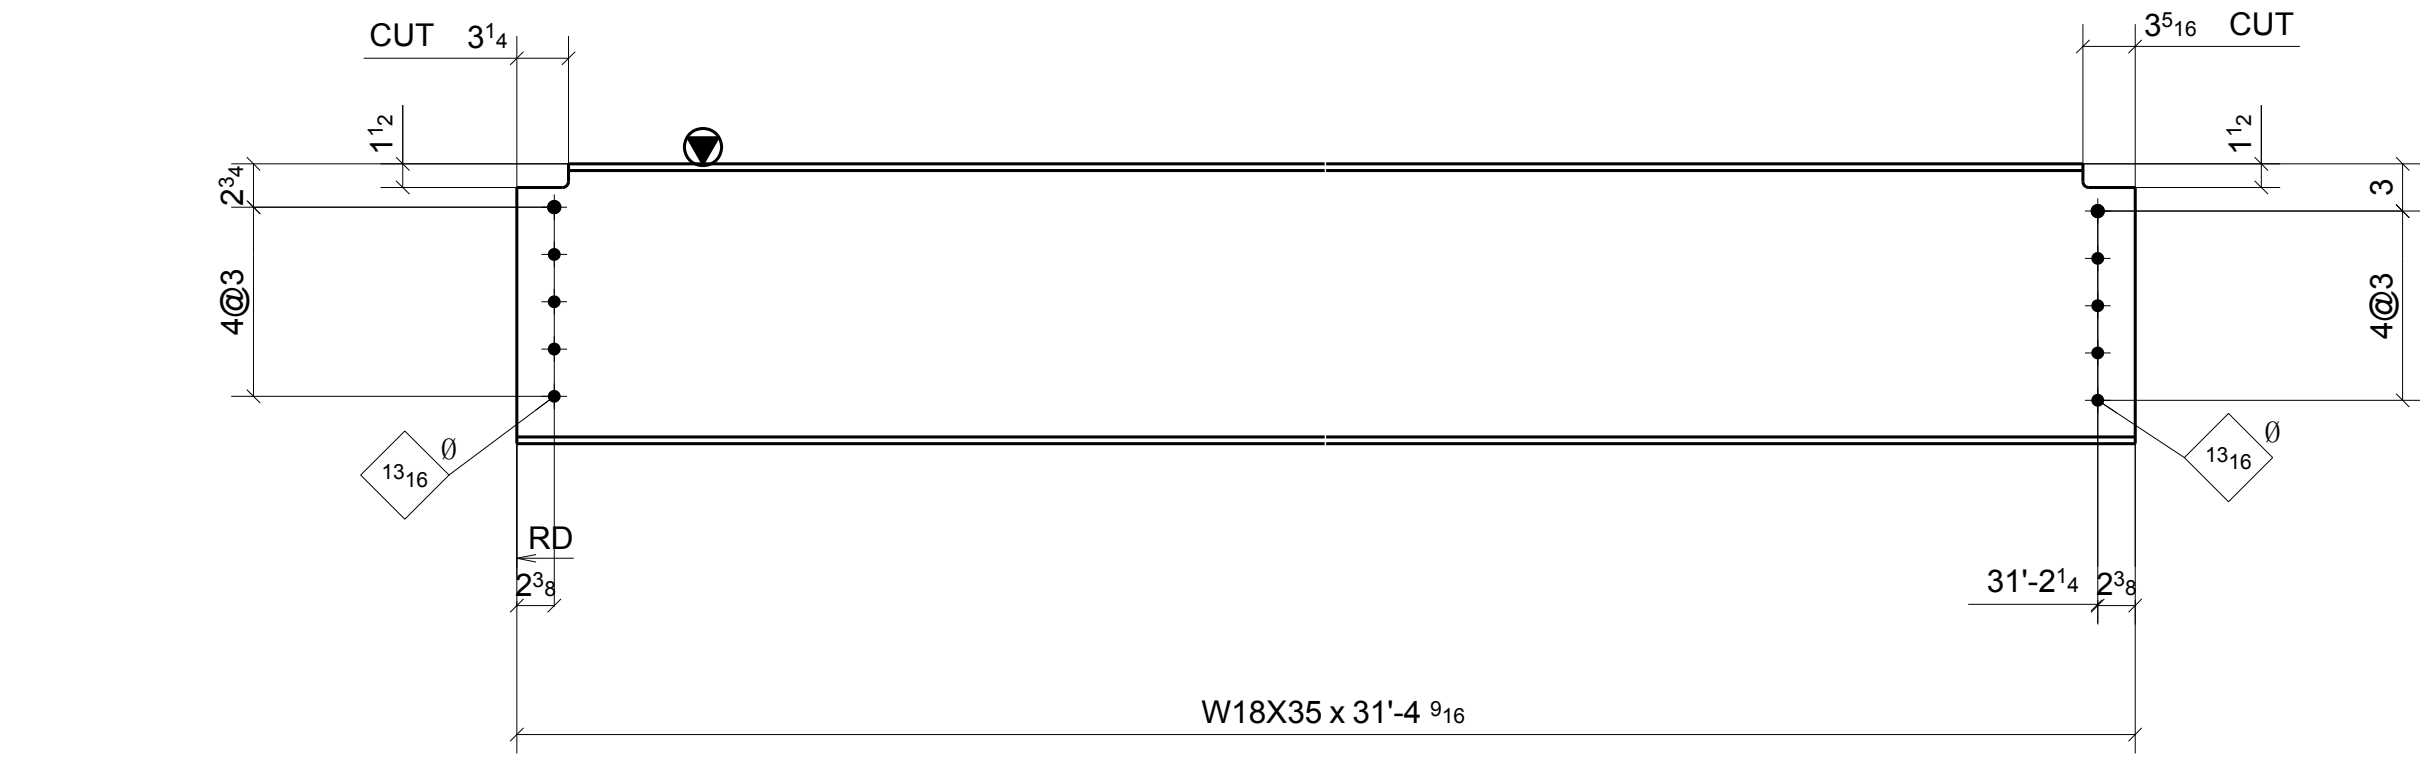

3 - BEAMS ~ 825A
LOCATION: ONE @ 7-8/B-B.3 (REF: E8A)
ONE @ 7-8/B.3-C
ONE @ 7-8/B.3-C

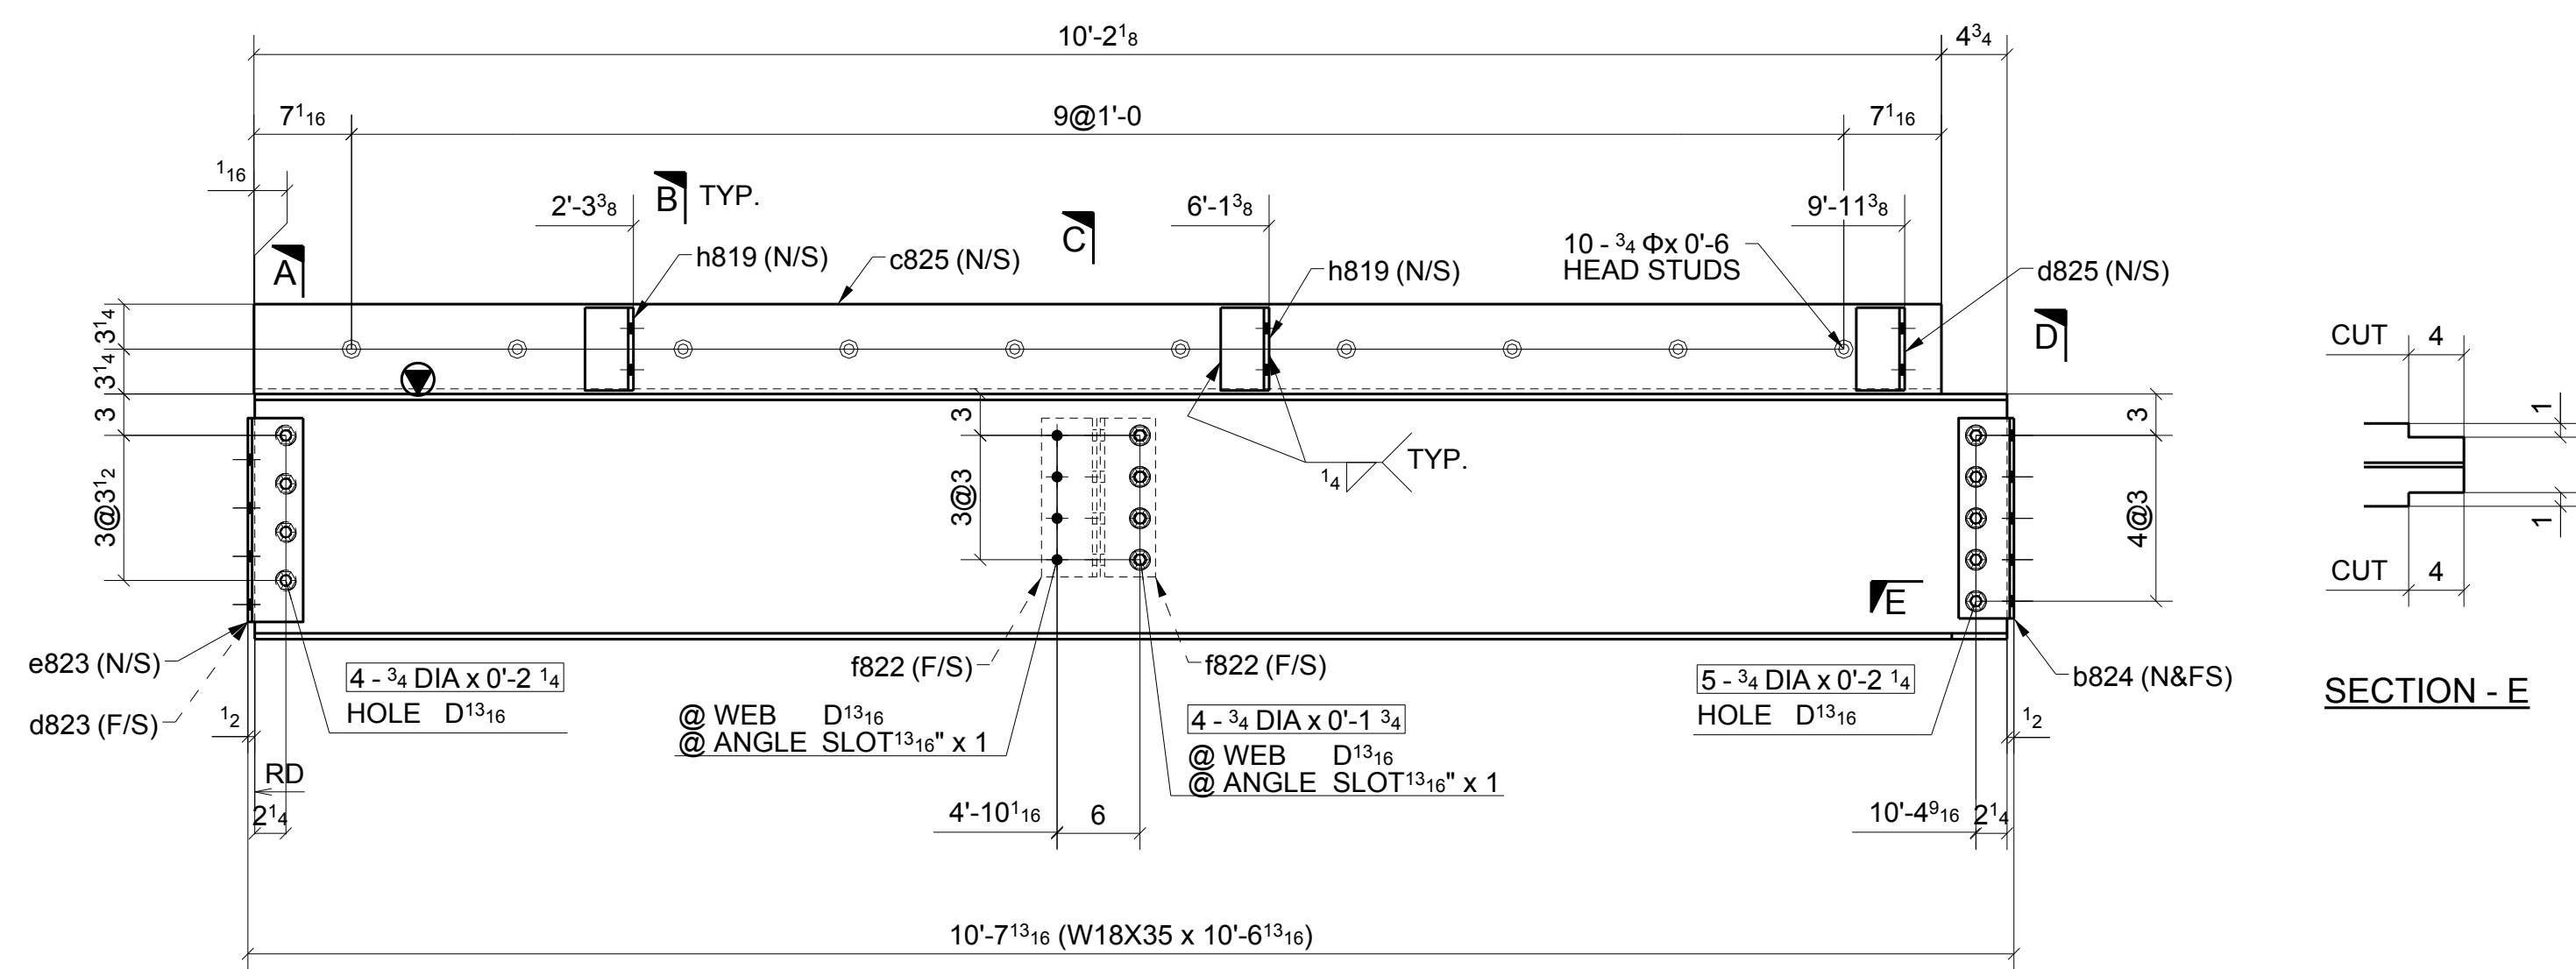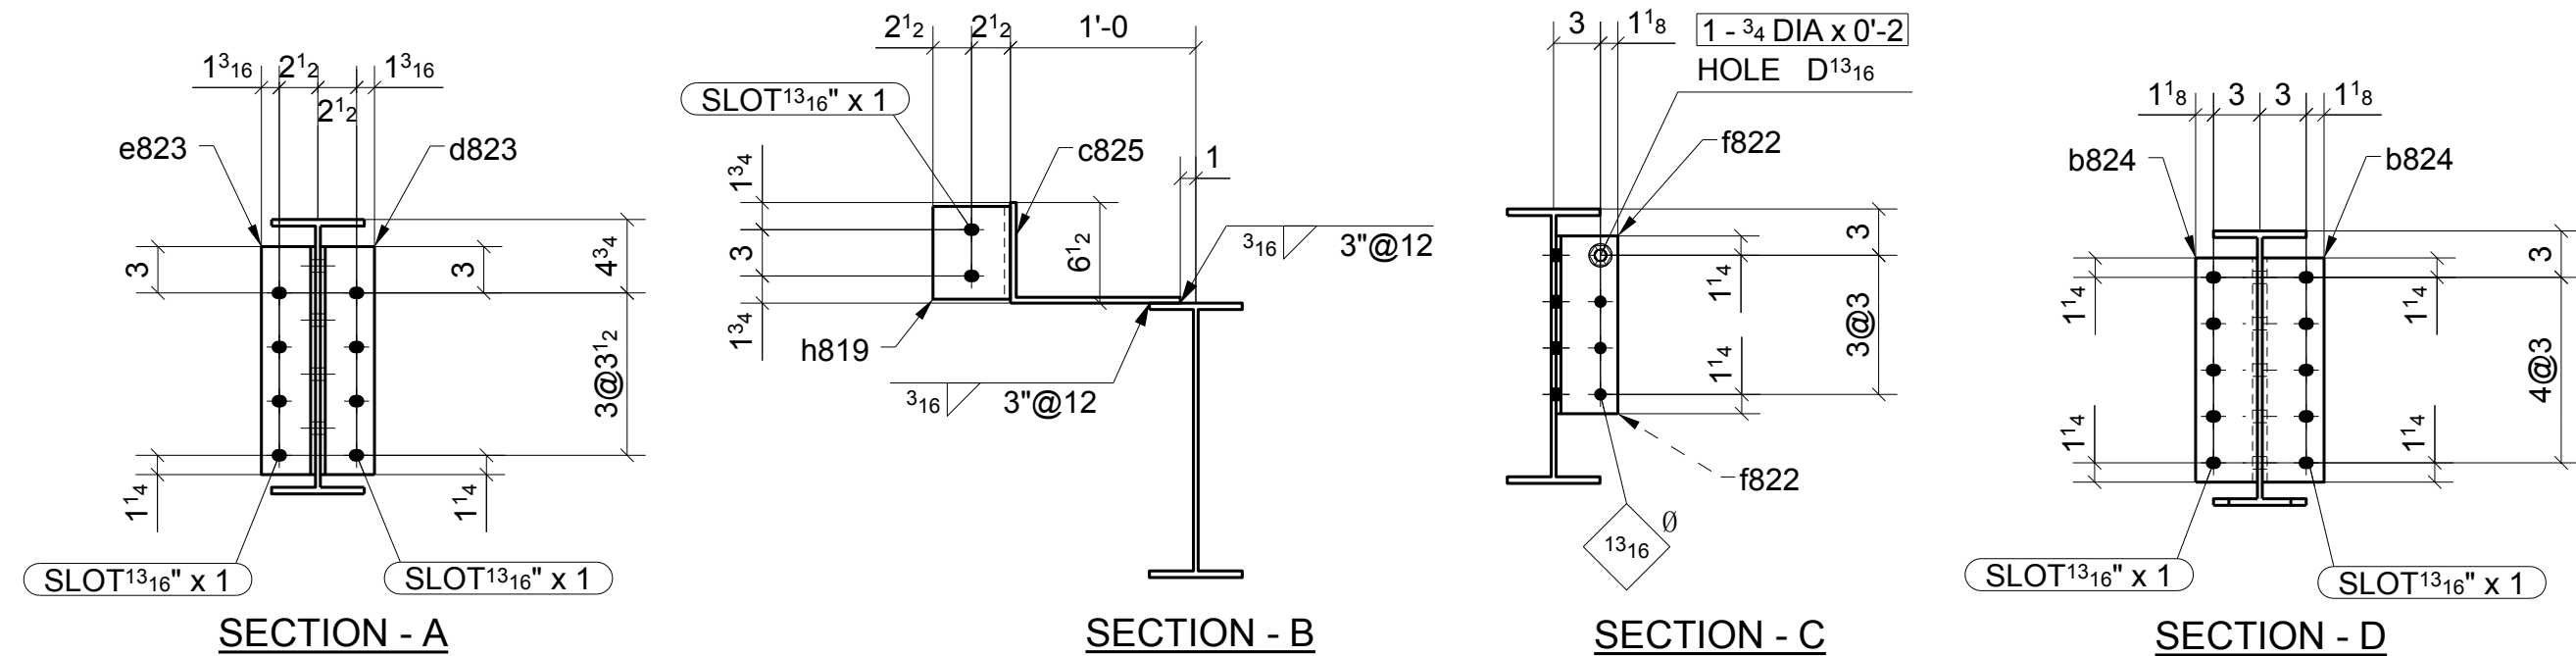

ONE - BEAM ~ 825B
LOCATION: ONE @ 8/A.6-B (REF: E8A)

**FOR
APPROVAL**

SHOP BOLT IN SLOTTED HOLE
NEED "HAND TIGHTEN"

MATERIAL LIST					
QTY	MARK	DESCRIPTION	LENGTH	MATERIAL	NOTES
3	825A	W18X35	31'-4 5/8"	A992	
1	825B	W18X35	10'-6 13/16"	A992	
2	b824	L4X4X5/16	1'-2 1/2"	A36	
1	c825	BPL3/8"X17 1/2"	10'-2 1/8"	A36	
1	d823	L4X3-1/2X5/16	1'-2 3/4"	A36	
1	d825	L5X3-1/2X3/8	0'-6"	A36	
1	e823	L4X3-1/2X5/16	1'-2 3/4"	A36	
2	f822	L4X4X5/16	0'-11 1/2"	A36	
2	h819	L5X3-1/2X3/8	0'-6"	A36	
1		3/4" DIA. W/N&W	0'-2"	A325N TC	
5		3/4" DIA. W/N&W	0'-2 1/4"	A325N TC	
4		3/4" DIA. W/N&W	0'-2 1/4"	A325N TC	
4		3/4" DIA. W/N&W	0'-1 3/4"	A325N TC	
10		3/4" STUD	0'-6"		




Romac By: _____ Checked By: _____
Beamline By: _____ Checked By: _____

ATLAS IRON WORKS
ST. LOUIS, MO.

Project: WEBSTER UNIVERSITY INTERDISCIPLINARY SCIENCE BUILDING
Customer: PARIC CORPORATION
Owner: WEBSTER UNIVERSITY
Location: WEBSTER GUOVES.MO 63119
Dwn: ZZ Date: 07/06/2016 Ckd: LJ Date: 07/07/2016
Job No. A16013 BAT: _____ DWG#: 825

FOR APPROVAL 07/08/16

Sequence: 8 Ref. E-Plans: -
Material: A992 U.N.O. Edge Dist.: 1 1/2" U.N.O.
Holes: 13/16"DIA. Bolts: NOTED
Cleaning: NONE
Paint: NO
DFT: _____ COLOR: _____

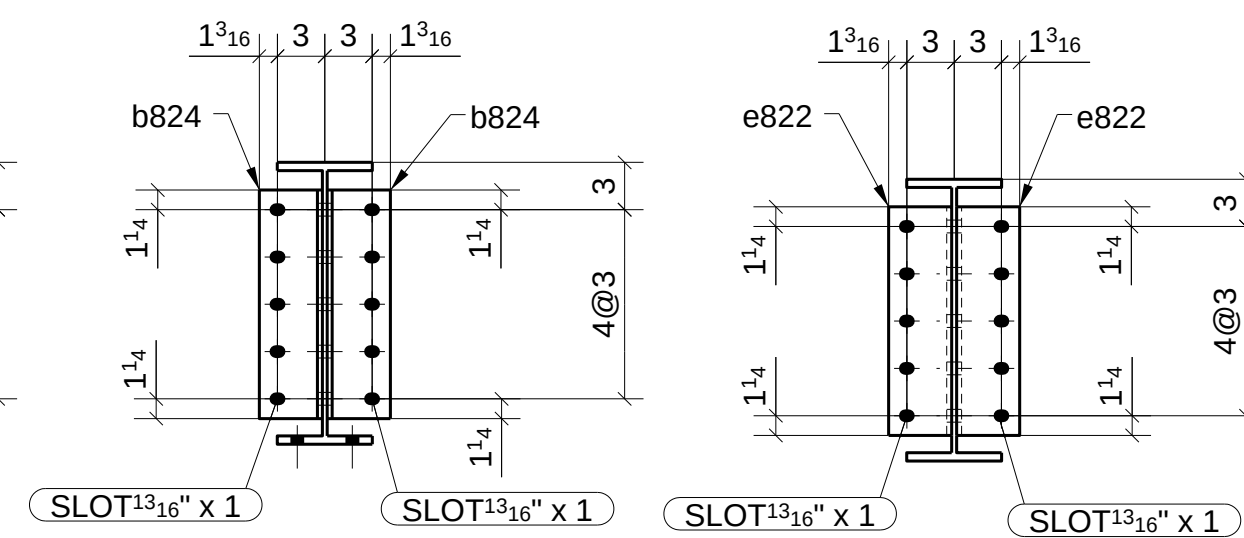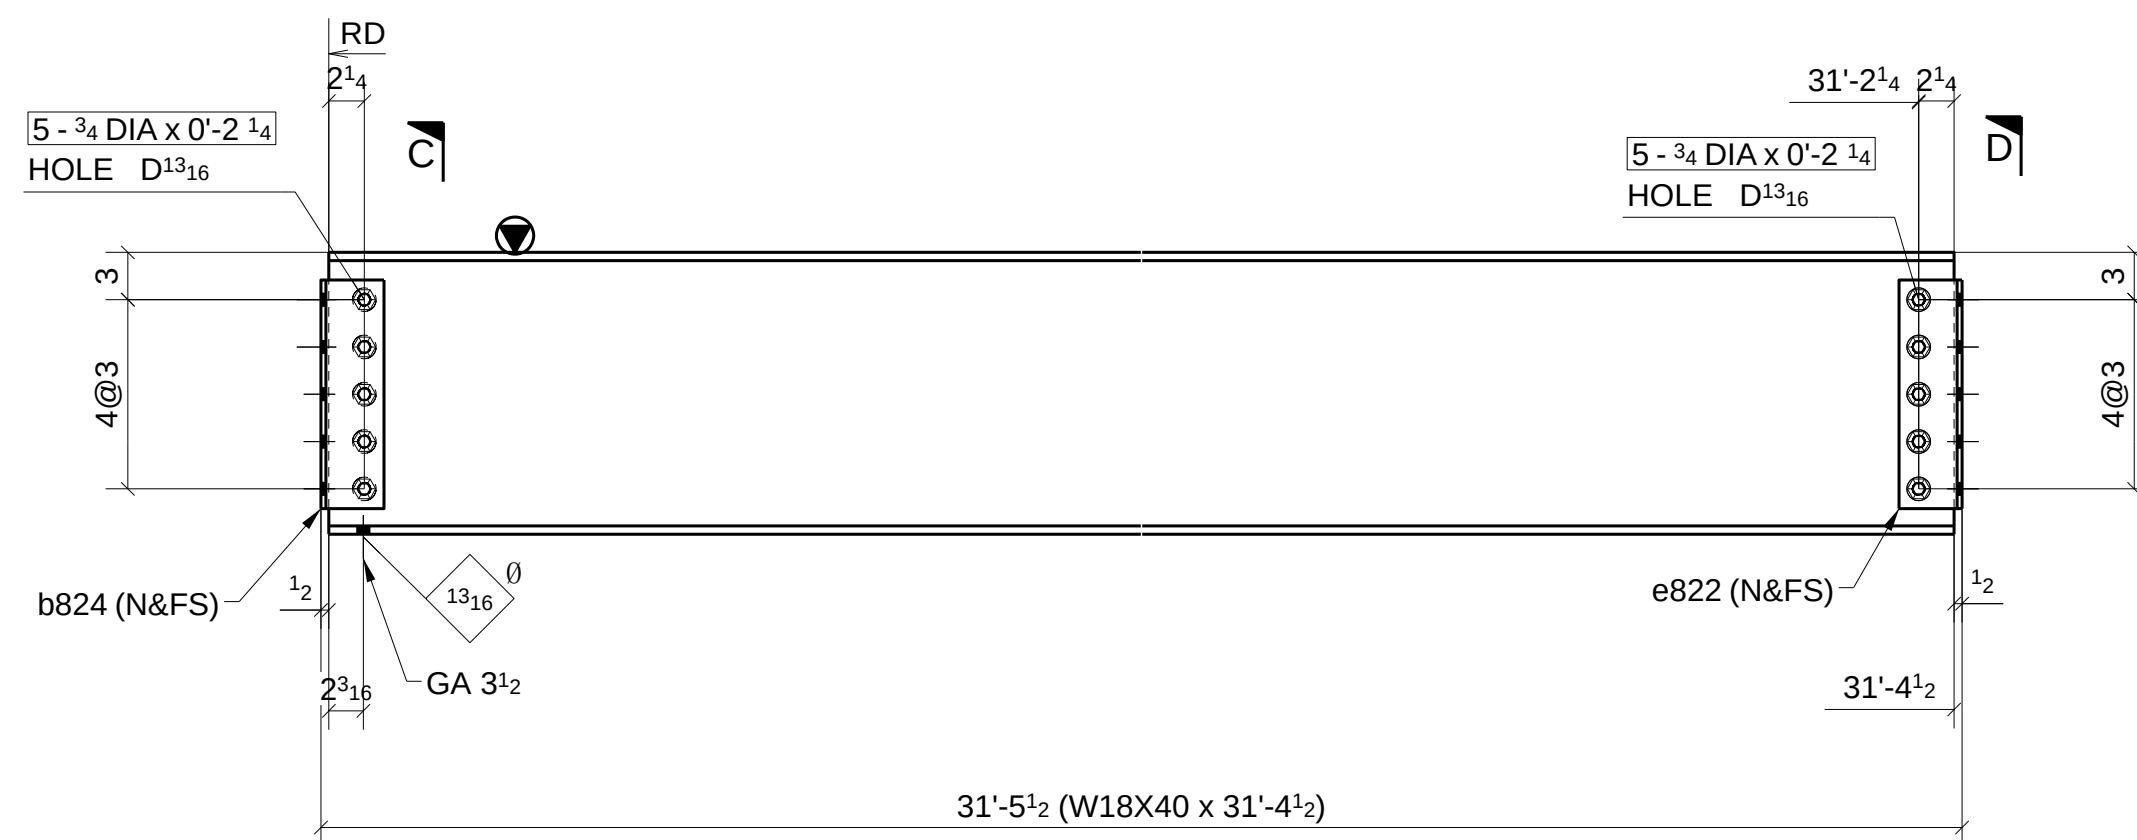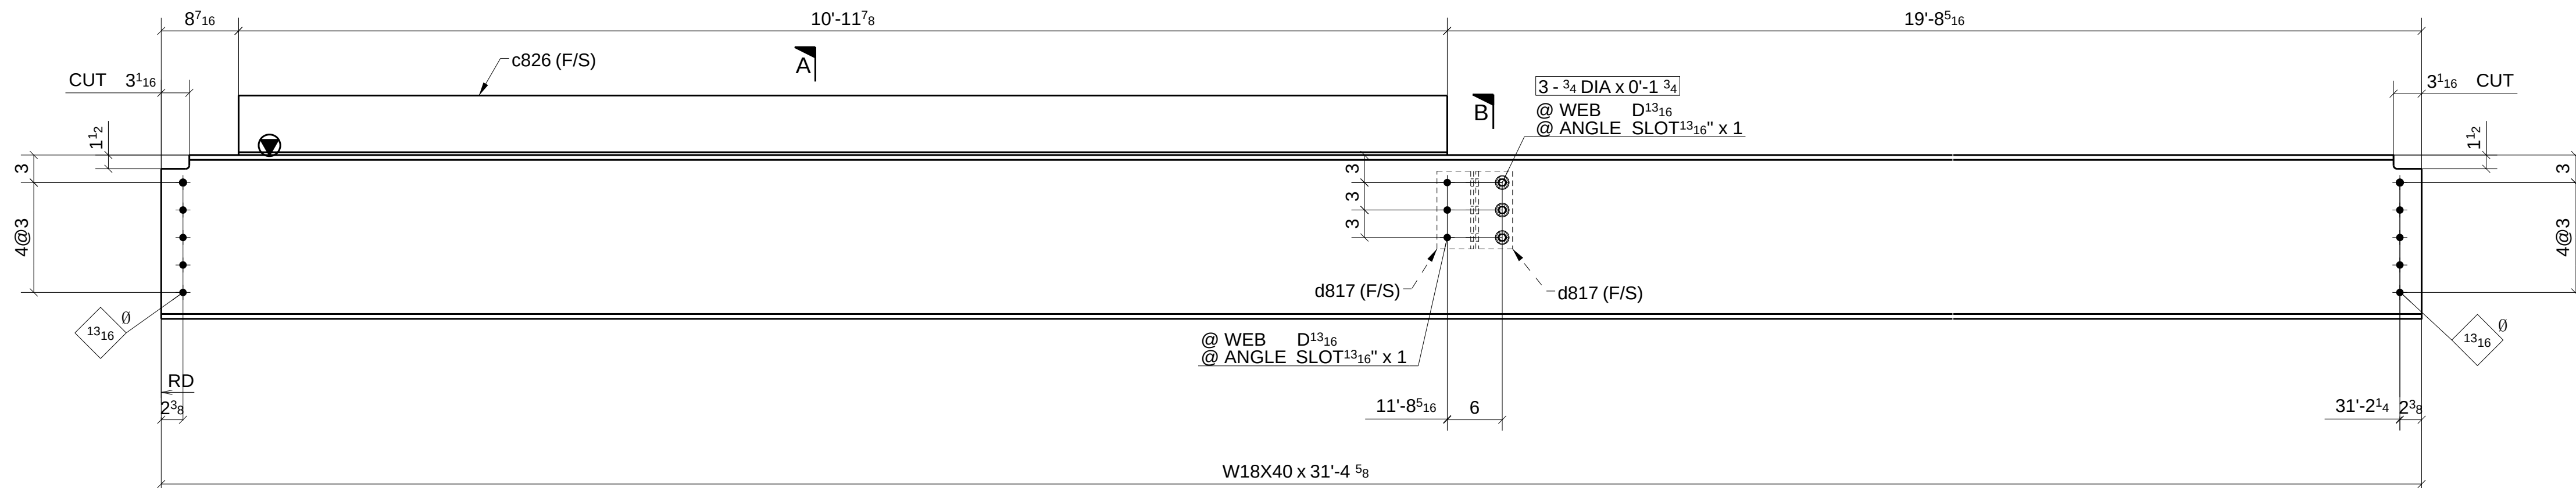

SHOP BOLT IN SLOTTED HOLE
NEED "HAND TIGHTEN"

[illegible]

Romac By: _____ Checked By: _____

Beamline By: _____ Checked By: _____

ATLAS IRON WORKS
ST. LOUIS, MO.


Project:	WEBSTER UNIVERSITY INTERDISCIPLINARY SCIENCE BUILDING				
Customer:	PARIC CORPORATION				
Owner:	WEBSTER UNIVERSITY				
Location:	WEBSTER GUOVES,MO 63119				
Dwn:	ZZ	Date:	07/06/2016	Ckd:	LJ Date: 07/06/2016
Job No.	A16013		BAT:	DWG#: 826	

	FOR APPROVAL		07/08/16
	Sequence: _____ 8 _____	Ref. E-Plans: _____	
	Material: _____ A992 _____ U.N.O.	Edge Dist.: _____ 1 1/2" _____	U.N.O.
	Holes: _____ 13/16" DIA. _____	Bolts: _____ NOTED _____	
	Cleaning: _____ NONE _____		
	Paint: _____ NO _____		
DFT: _____	COLOR: _____		

Roman: By: _____	Checked By: _____
Baseline By: _____	Checked By: _____
ATLAS IRON WORKS ST. LOUIS, MO.	
Project: <u>WEBSTER UNIVERSITY INTERDISCIPLINARY SCIENCE BUILDING</u>	
Customer: <u>PARIC CORPORATION</u>	
Owner: <u>WEBSTER UNIVERSITY</u>	
Location: <u>WEBSTER GYUOES, MO 63119</u>	
Dwn: <u>ZZ</u>	Date: <u>07/06/2016</u>
Ckd: <u>LJ</u>	Date: <u>07/06/2016</u>
Job No. <u>A16013</u> BAT: _____ DWG#: <u>828</u>	



	FOR APPROVAL	07/08/16
Sequence: <u>8</u>	Ref. E-Plans: <u> </u>	
Material: <u>A992</u> U.N.O.	Edge Dist.: <u>1 1/2"</u> U.N.O.	
Holes: <u>13/16" DIA.</u>	Bolts: <u>NOTED</u>	
Cleaning: <u>NONE</u>		
Paint: <u>NO</u>		
DFT: <u> </u> COLOR: <u> </u>		

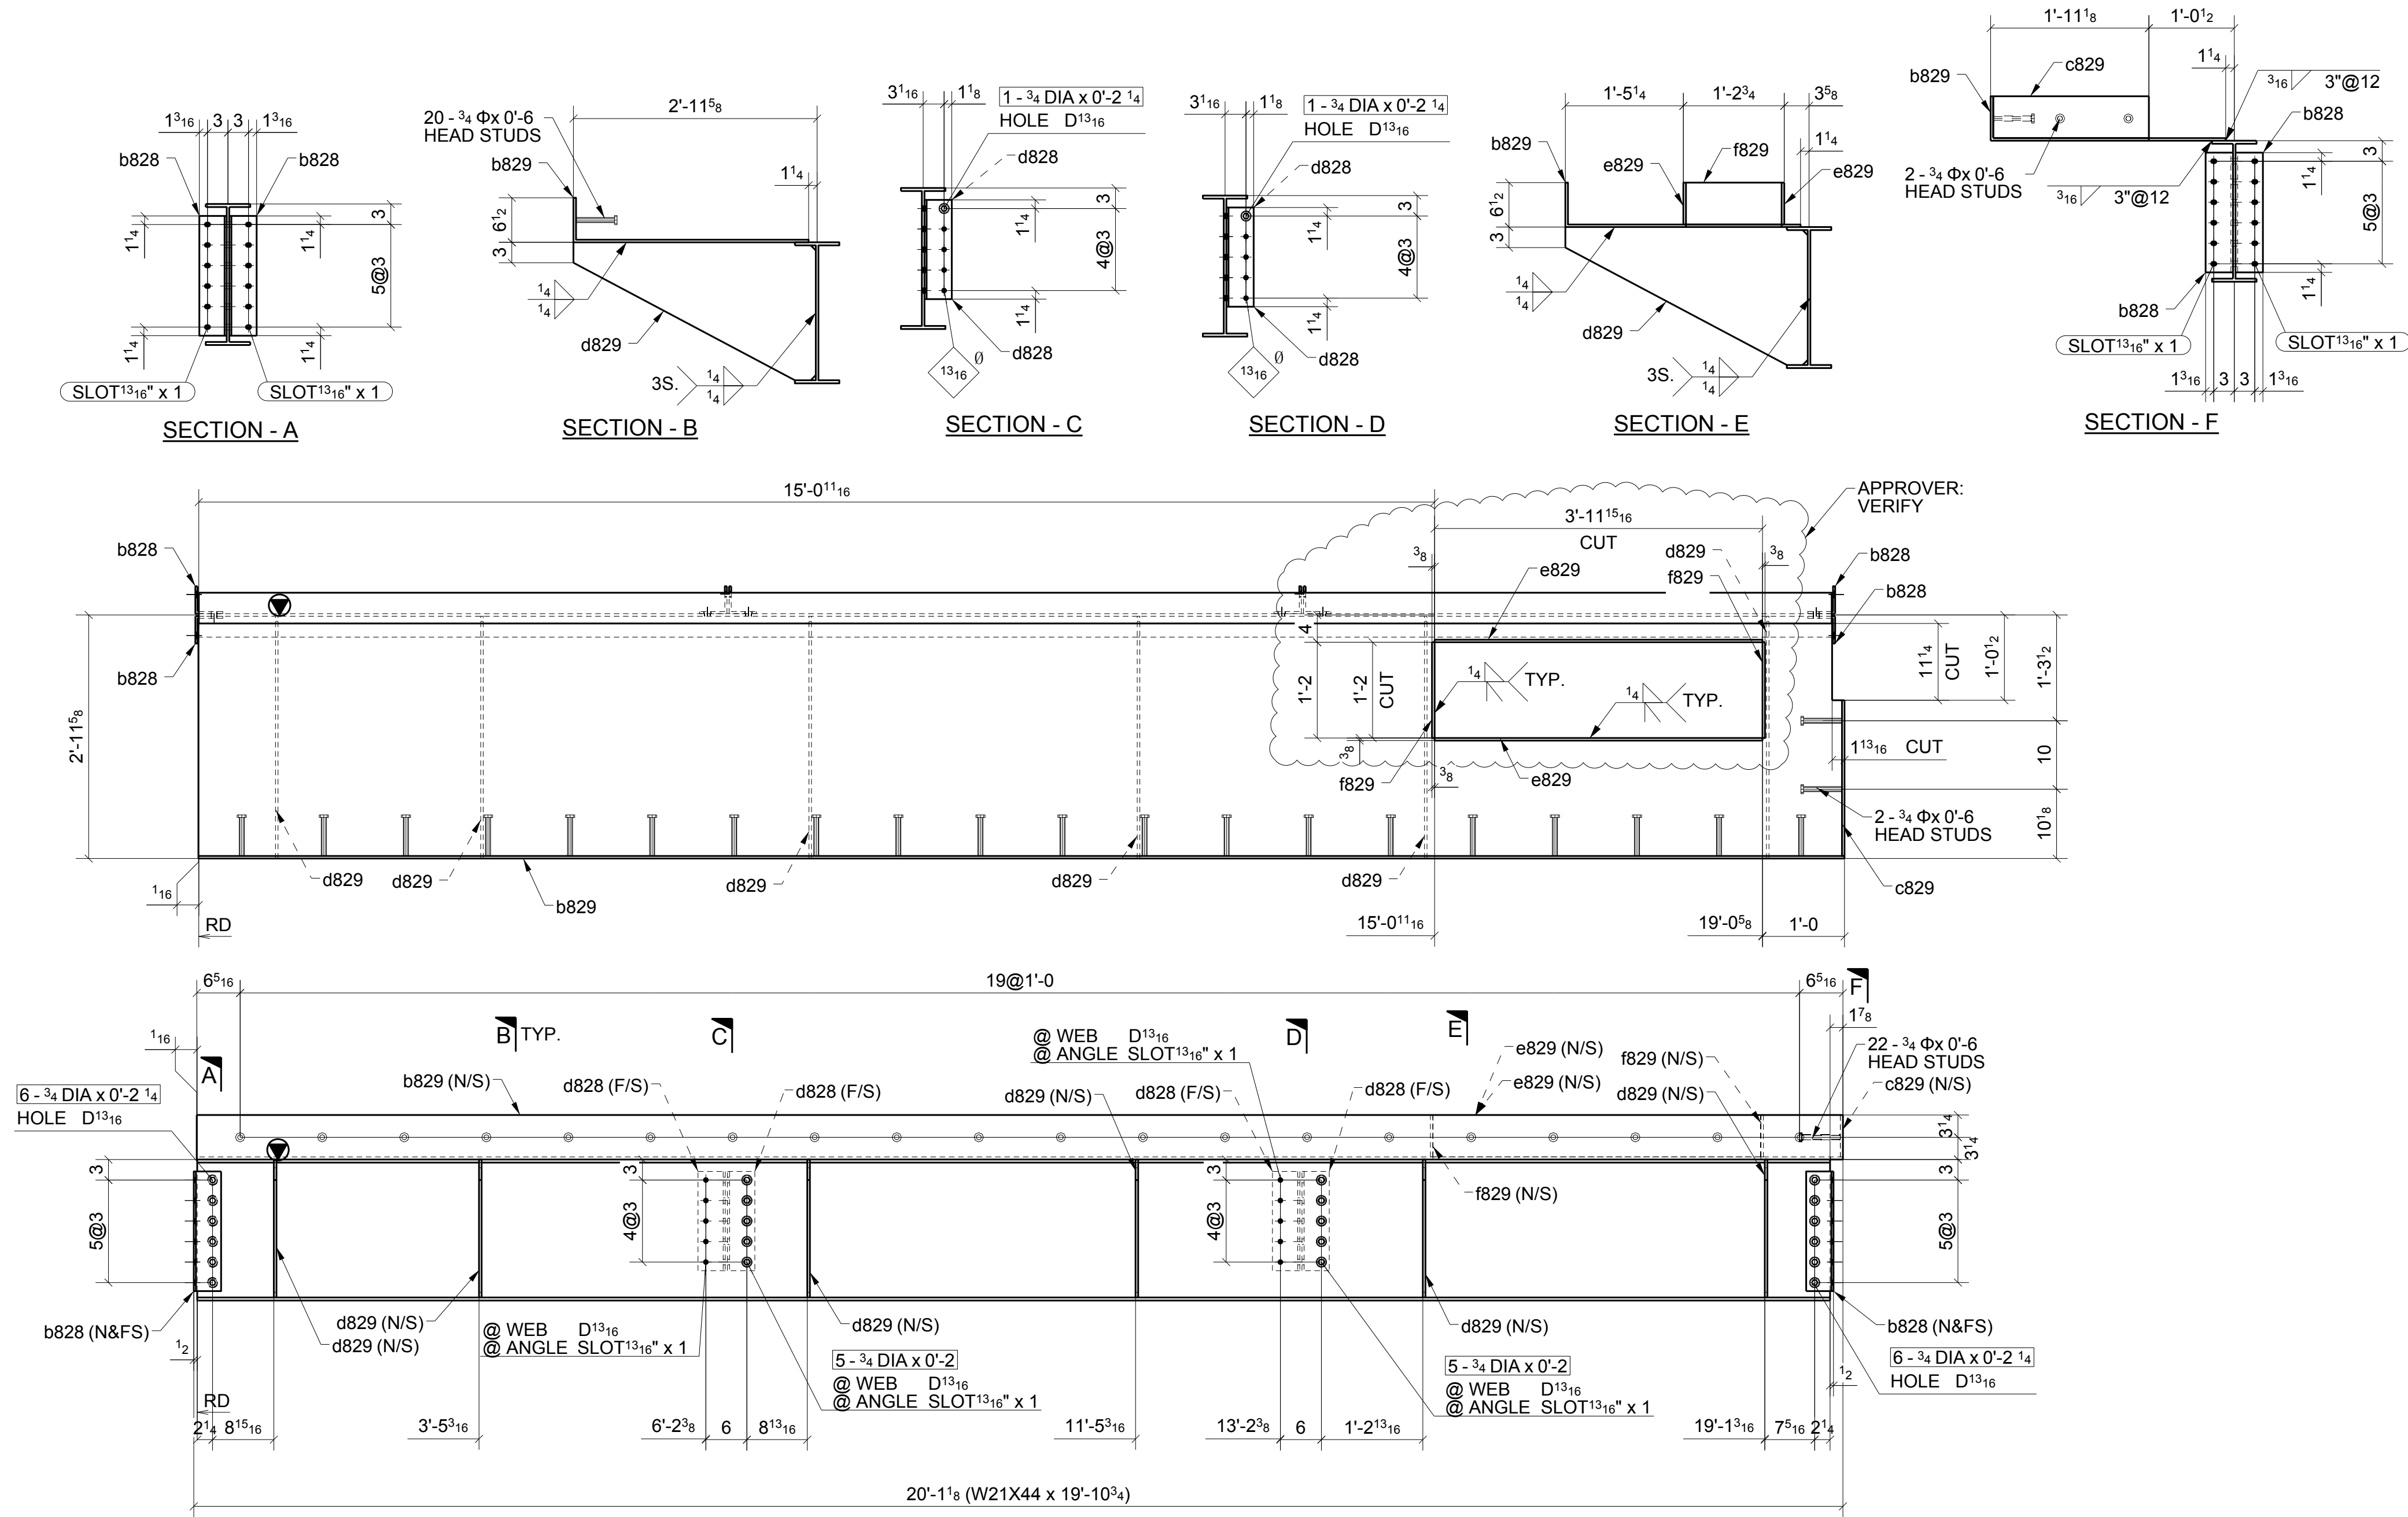

ONE - BEAM ~ 829A
LOCATION: ONE @ 8/C-D (REF: E8A)

SHOP BOLT IN SLOTTED HOLE
NEED "HAND TIGHTEN"

MATERIAL LIST					
QTY	MARK	DESCRIPTION	LENGTH	MATERIAL	NOTES
1	829A	W21X44	19'-10 3/4"	A992	
4	b828	L4X4X5/16	1'-5 1/2"	A36	
1	b829	BPL3/8"X40 7/8"	20'-0 11/16"	A36	
1	c829	PL3/8"X6 1/8"	1'-10 3/4"	A36	
4	d828	L4X4X5/16	1'-2 1/2"	A36	
6	d829	PL3/8"X20 3/16"	2'-11 7/16"	A36	
2	e829	PL3/8"X6 1/8"	3'-11 15/16"	A36	
2	f829	PL3/8"X6 1/8"	1'-2"	A36	
2		3/4" DIA. W/N&W	0'-2 1/4"	A325N TC	
10		3/4" DIA. W/N&W	0'-2"	A325N TC	
12		3/4" DIA. W/N&W	0'-2 1/4"	A325N TC	
2		3/4" STUD	0'-6"		
20		3/4" STUD	0'-6"		

Romac By: _____ Checked By: _____
Beamline By: _____ Checked By: _____

ATLAS IRON WORKS
ST. LOUIS, MO.


Project: WEBSTER UNIVERSITY INTERDISCIPLINARY SCIENCE BUILDING
Customer: PARIC CORPORATION
Owner: WEBSTER UNIVERSITY
Location: WEBSTER GUOVES, MO 63119
Dwn: ZZ Date: 07/08/2016 Ckd: LJ Date: 07/08/2016
Job No. A16013 BAT: _____ DWG#: 829

FOR APPROVAL 07/08/16

Sequence: 8 Ref. E-Plans: -
Material: A992 U.N.O. Edge Dist.: 1 1/2" U.N.O.
Holes: 13/16"DIA. Bolts: NOTED
Cleaning: NONE
Paint: NO
DFT: _____ COLOR: _____

MATERIAL LIST

QTY	MARK	DESCRIPTION	LENGTH	MATERIAL	NOTES
1	830A	W21X44	19'-10 9/16"	A992	
4	b828	L4X4X5/16	1'-5 1/2"	A36	
4	b830	L4X4X5/16	1'-2 1/2"	A36	
4	e817	L4X4X5/16	0'-5 1/2"	A36	
2		3/4" DIA. W/N&W	0'-2"	A325N TC	
2		3/4" DIA. W/N&W	0'-2 1/4"	A325N TC	
4		3/4" DIA. W/N&W	0'-2 1/4"	A325N TC	
6		3/4" DIA. W/N&W	0'-2"	A325N TC	
12		3/4" DIA. W/N&W	0'-2 1/4"	A325N TC	

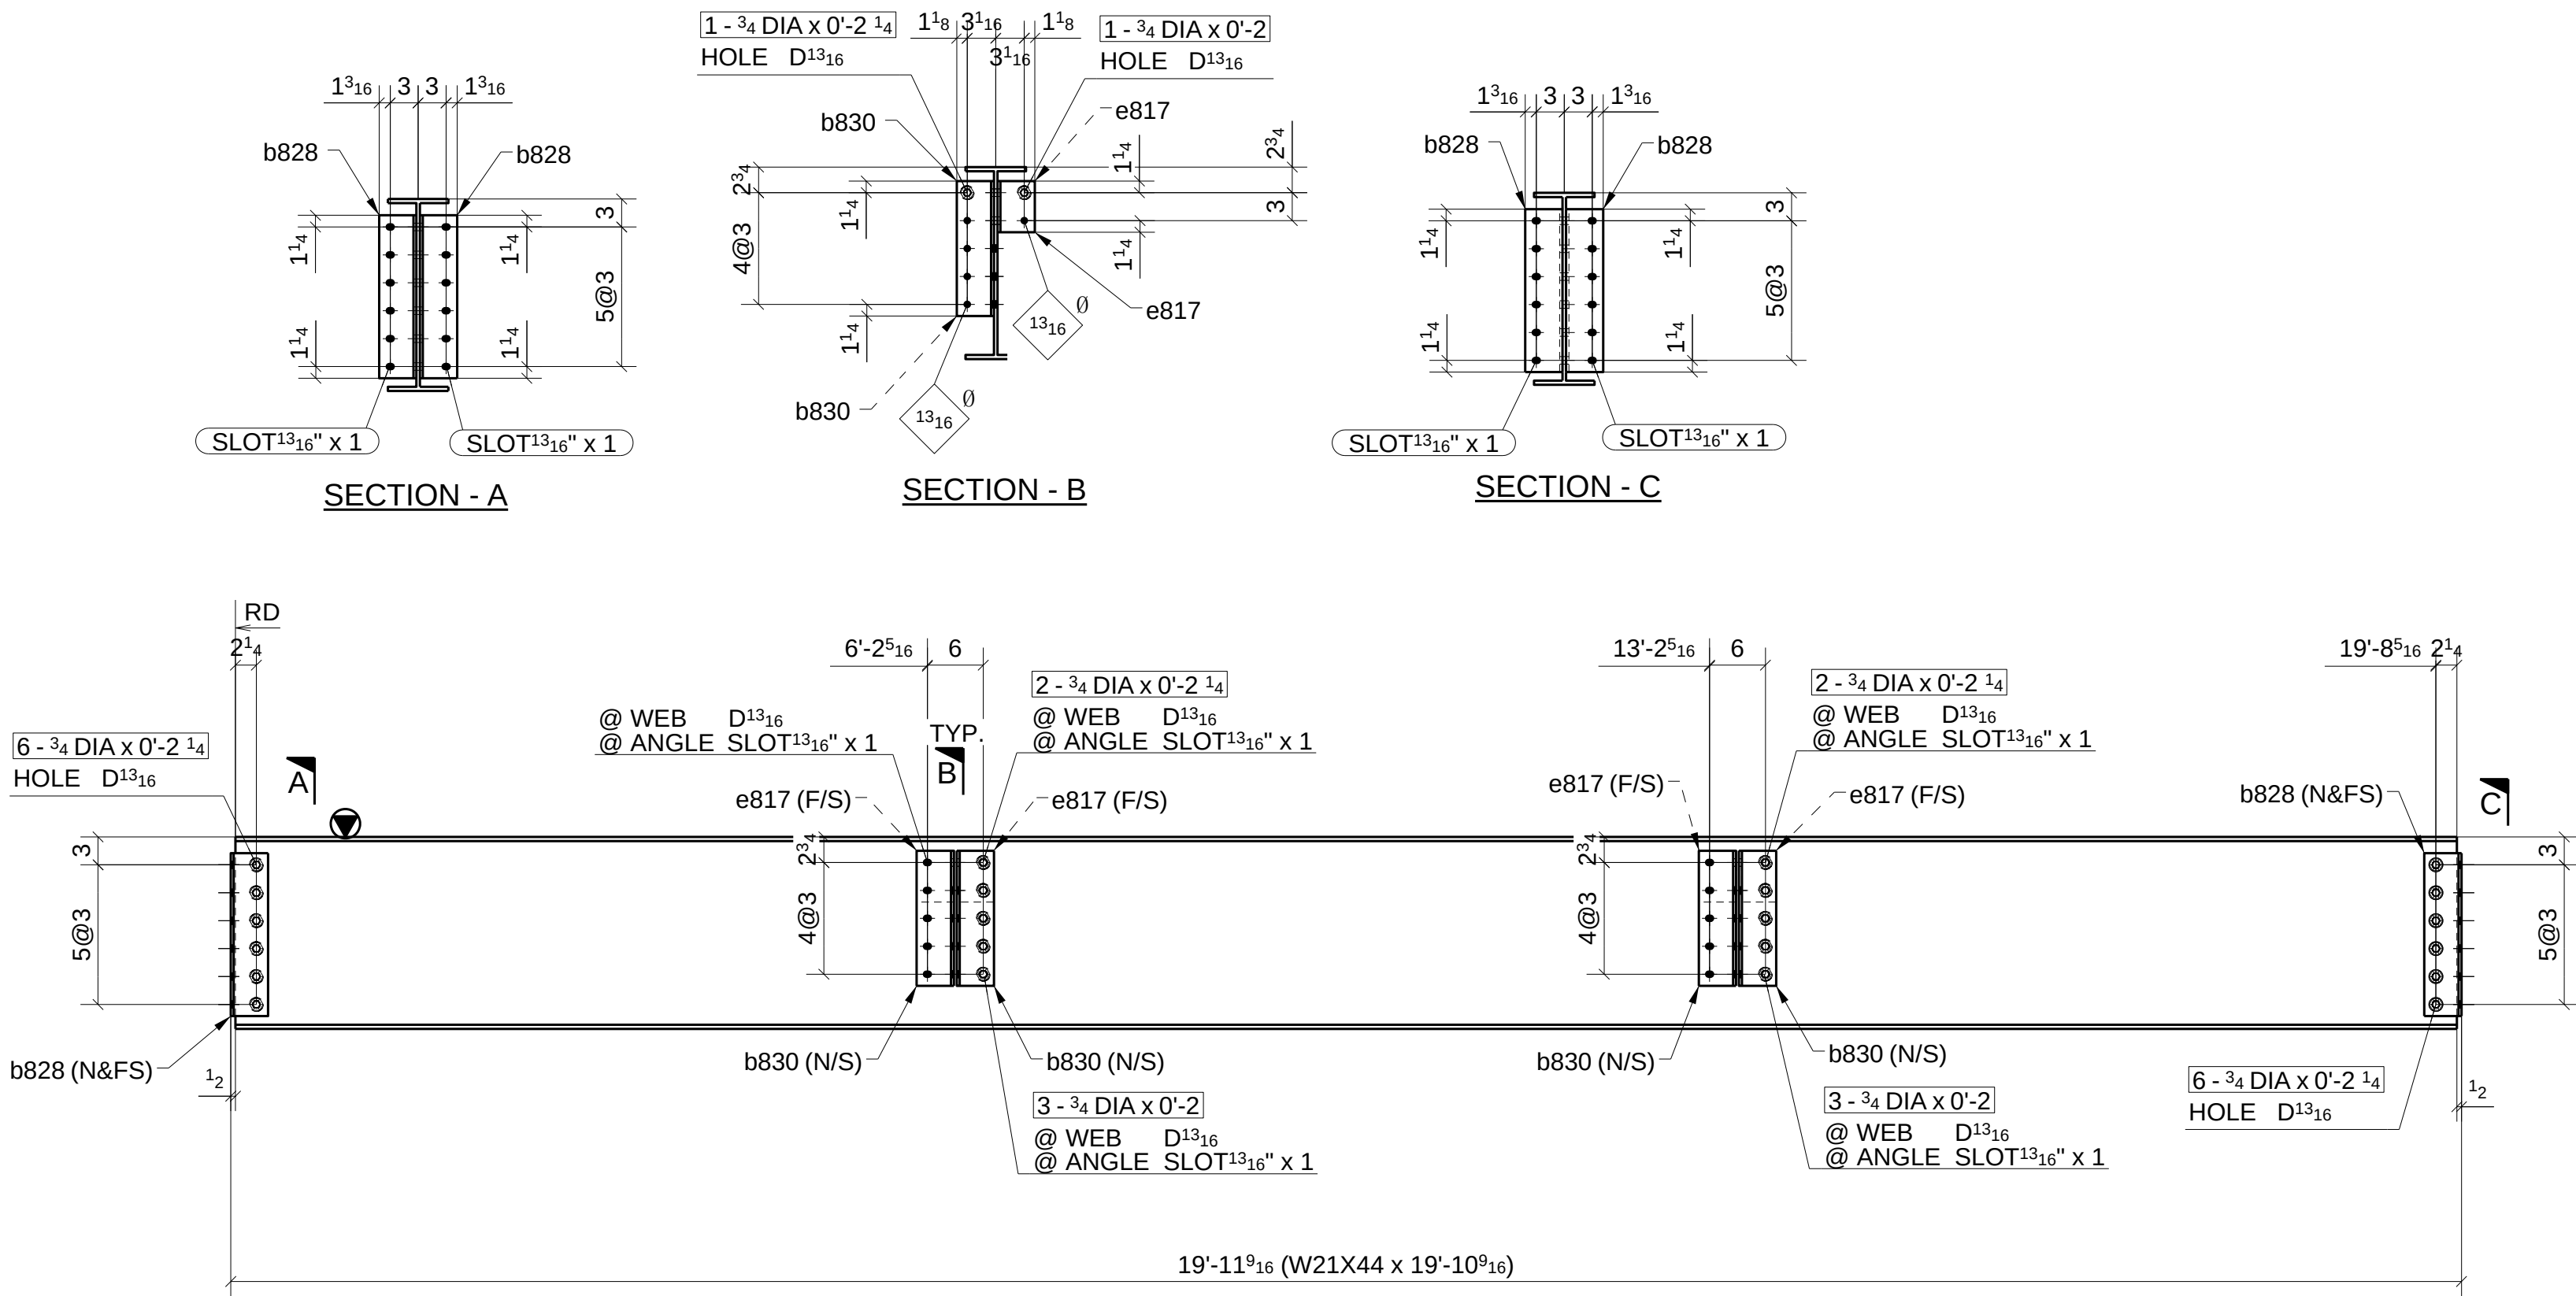

ONE - BEAM ~ 830A

LOCATION: ONE @ 7/C-D (REF: E8A)

FOR
APPROVAL

SHOP BOLT IN SLOTTED HOLE
NEED "HAND TIGHTEN"

FOR APPROVAL		07/08/16
Sequence: 8	Ref. E-Plans: -	
Material: A992 U.N.O.	Edge Dist: 1 1/2" U.N.O.	
Holes: 13/16"DIA.	Bolts: NOTED	
Cleaning: NONE		
Paint: NO		
DFT: _____	COLOR: _____	

ATLAS IRON WORKS
ST. LOUIS, MO.


Project: WEBSTER UNIVERSITY INTERDISCIPLINARY SCIENCE BUILDING
Customer: PARIC CORPORATION
Owner: WEBSTER UNIVERSITY
Location: WEBSTER GUOVES.MO 63119
Dwn: ZZ Date: 07/06/2016 Ckd: LJ Date: 07/07/2016
Job No. A16013 BAT: _____ DWG#: 830



A	FOR APPROVAL		07/08/16	
	Sequence: 8		Ref. E-Plans:	-
	Material: A992	U.N.O.	Edge Dist.: 1 1/2"	U.N.O.
	Holes: 13/16" DIA.		Bolts: NOTED	
	Cleaning: NONE			
	Paint: NO			
	DFT: _____	COLOR: _____		


Romac By: _____	Checked By: _____
Beamline By: _____	Checked By: _____

Project: WEBSTER UNIVERSITY INTERDISCIPLINARY SCIENCE BUILDING
 Customer: PARIC CORPORATION
 Owner: WEBSTER UNIVERSITY
 Location: WEBSTER GUOVES,MO 63119
 Dwn: ZZ Date: 07/06/2016 Ckd: L.J Date: 07/07/2016
 Job No. A16013 RAT DWG# 831

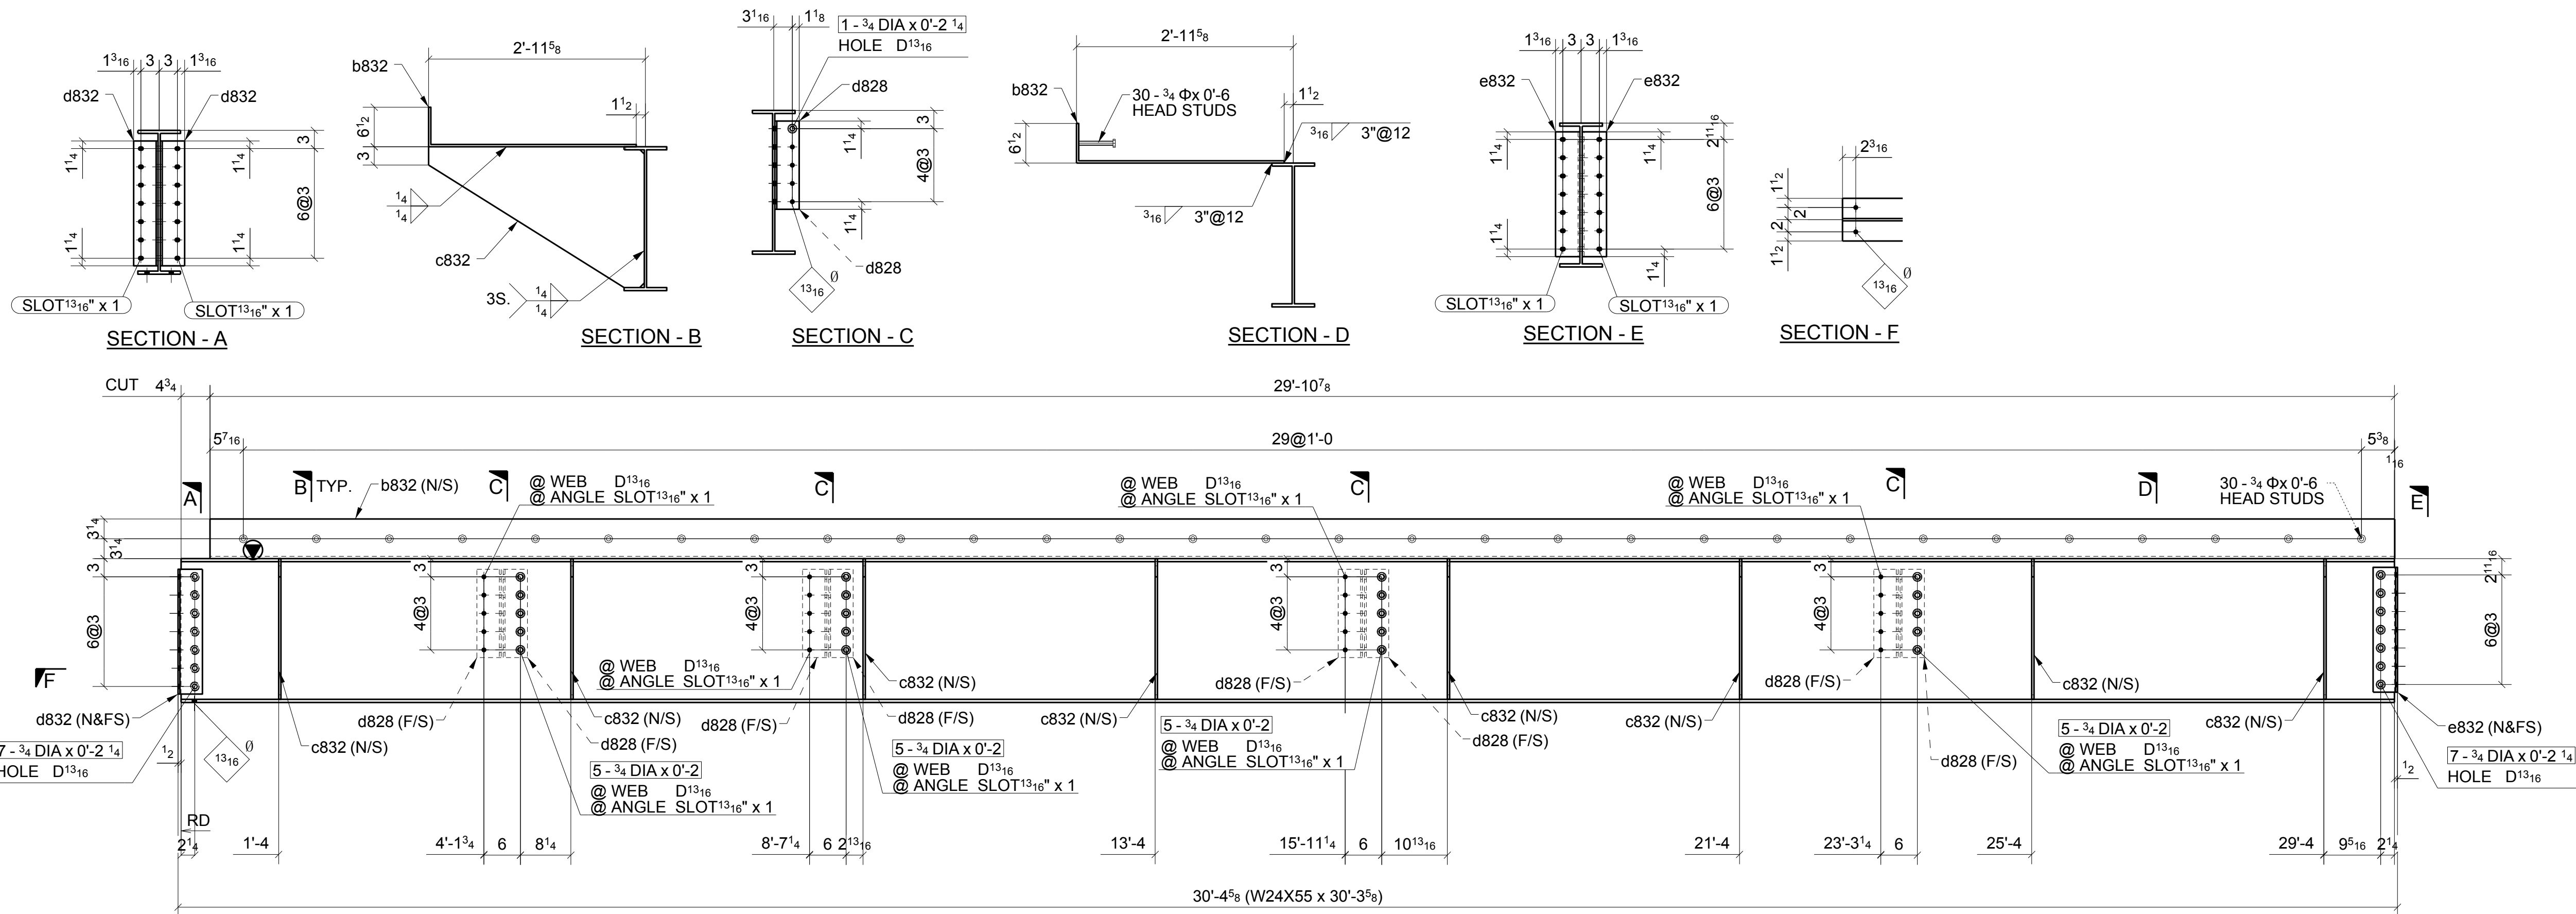



ONE - BEAM ~ 832A

LOCATION: ONE @ 8/B-C (REF: E8A)

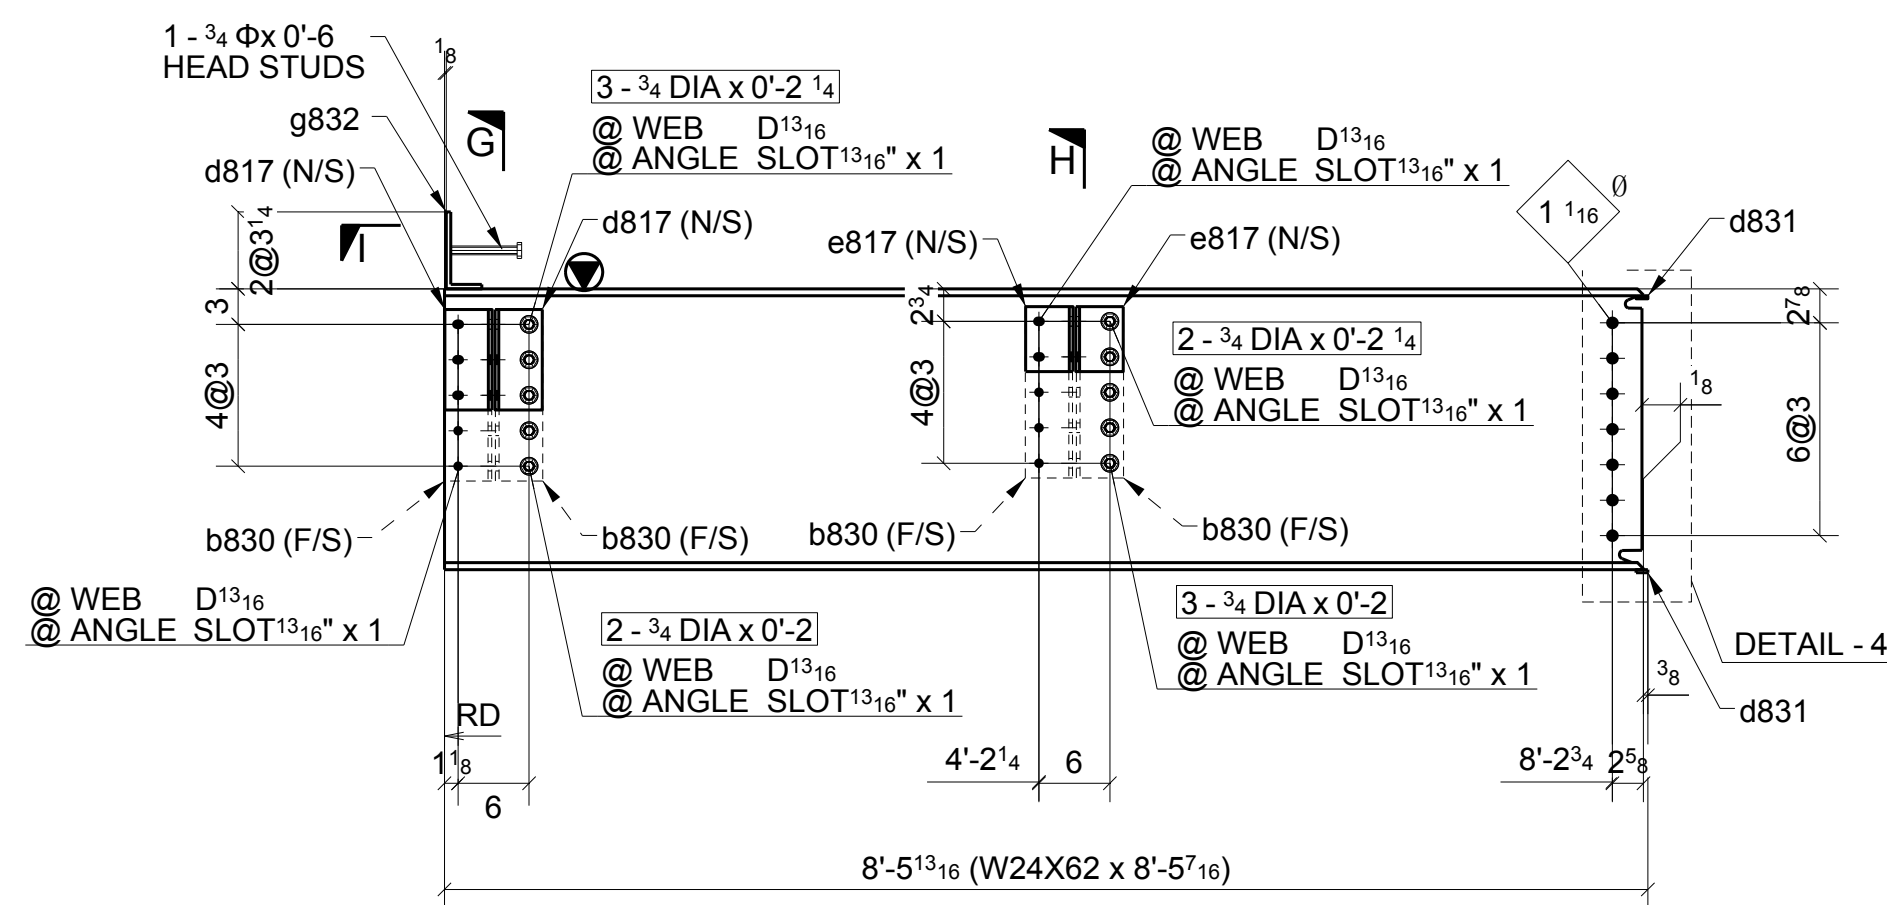

ONE - BEAM ~ 832B

LOCATION: ONE @ 6/B-B.3 (REF: E8A)

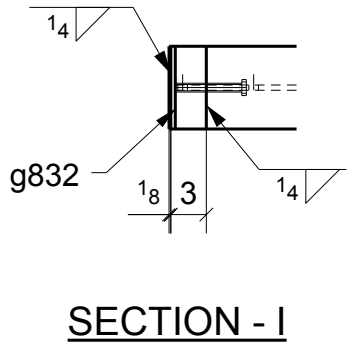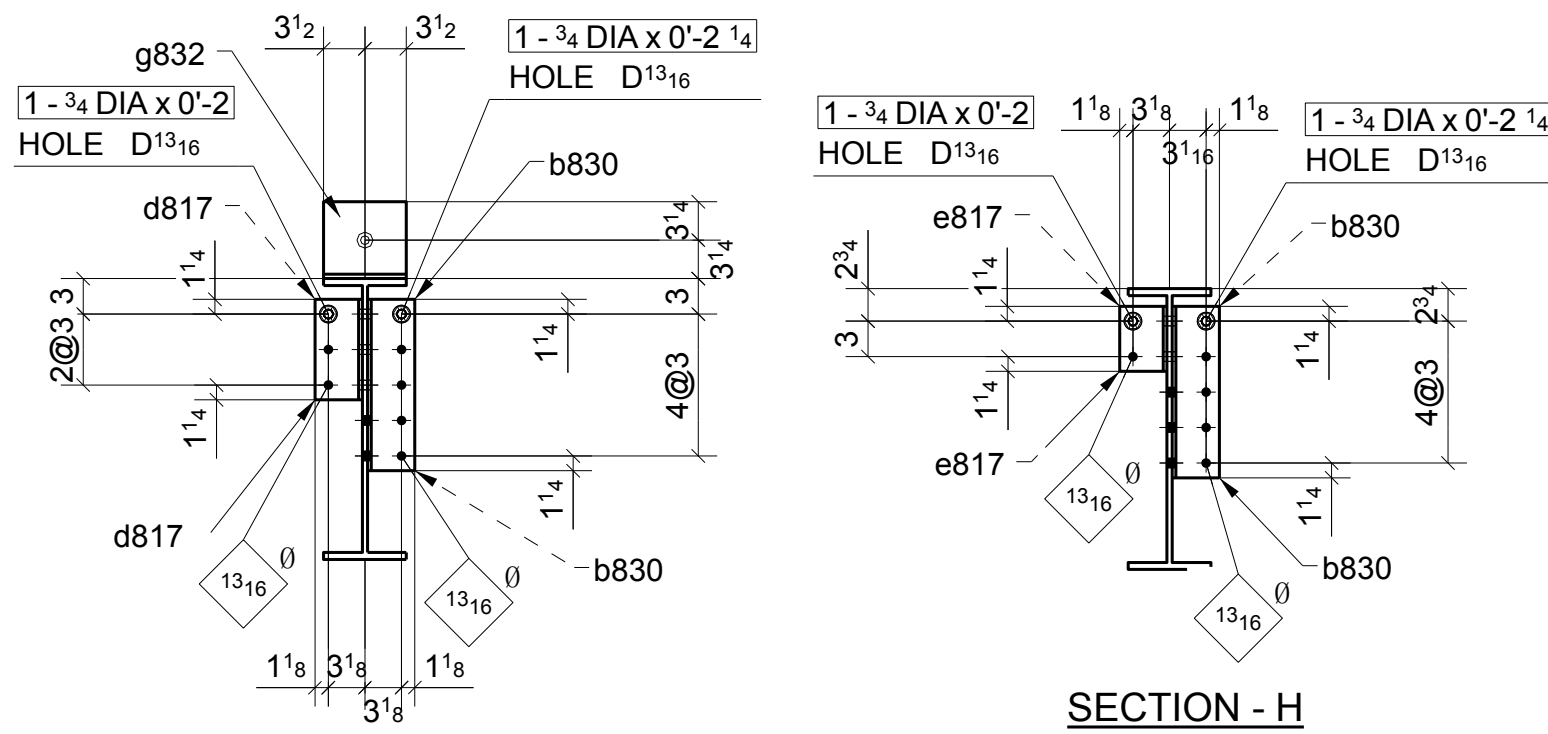

MATERIAL LIST

QTY	MARK	DESCRIPTION	LENGTH	MATERIAL	NOTES
1	832A	W24X55	30'-3 5/8"	A992	
1	b832	BPL3/8"X40 5/8"	29'-10 15/1"	A36	
8	c832	PL3/8"X23 1/8"	2'-11 7/16"	A36	
8	d828	L4X4X5/16	1'-2 1/2"	A36	
2	d832	L4X4X5/16	1'-8 1/2"	A36	
2	e832	L4X4X5/16	1'-8 1/2"	A36	
4		3/4" DIA. W/N&W	0'-2 1/4"	A325N TC	
14		3/4" DIA. W/N&W	0'-2 1/4"	A325N TC	
20		3/4" DIA. W/N&W	0'-2"	A325N TC	
30		3/4" STUD	0'-6"		

1	832B	W24X62	8'-5 7/16"	A992	
4	b830	L4X4X5/16	1'-2 1/2"	A36	
2	d817	L4X4X5/16	0'-8 1/2"	A36	
2	d831	PL1/4"X1"	0'-9"	A36	
2	e817	L4X4X5/16	0'-5 1/2"	A36	
1	g832	BPL3/8"X7"	0'-9 1/2"	A36	
3		3/4" DIA. W/N&W	0'-2"	A325N TC	
3		3/4" DIA. W/N&W	0'-2 1/4"	A325N TC	
2		3/4" DIA. W/N&W	0'-2 1/4"	A325N TC	
2		3/4" DIA. W/N&W	0'-2"	A325N TC	
2		3/4" DIA. W/N&W	0'-2"	A325N TC	
2		3/4" DIA. W/N&W	0'-2 1/4"	A325N TC	
1		3/4" STUD	0'-6"		

SHOP BOLT IN SLOTTED HOLE
NEED "HAND TIGHTEN"

FOR APPROVAL		07/08/16
Sequence: 8	Ref. E-Plans: -	
Material: A992 U.N.O.	Edge Dist: 1 1/2" U.N.O.	
Holes: 13/16"DIA.	Bolts: NOTED	
Cleaning: NONE		
Paint: NO		
DFT: _____	COLOR: _____	


ATLAS IRON WORKS ST. LOUIS, MO.	
Project: WEBSTER UNIVERSITY INTERDISCIPLINARY SCIENCE BUILDING	
Customer: PARIC CORPORATION	
Owner: WEBSTER UNIVERSITY	
Location: WEBSTER GUOVES.MO 63119	
Dwn: ZZ Date: 07/06/2016 Ckd: LJ Date: 07/07/2016	
Job No. A16013	BAT: _____ DWG#: 832

Romac By: _____ Checked By: _____

Beamline By: _____ Checked By: _____

ATLAS IRON WORKS
ST. LOUIS, MO.

Project: WEBSTER UNIVERSITY INTERDISCIPLINARY SCIENCE BUILDING
Customer: PARIC CORPORATION
Owner: WEBSTER UNIVERSITY
Location: WEBSTER GUOVES, MO 63119
Dwn: ZZ Date: 07/06/2016 Ckd: LJ Date: 07/07/2016
Job No. A16013 BAT: DWG#: 833

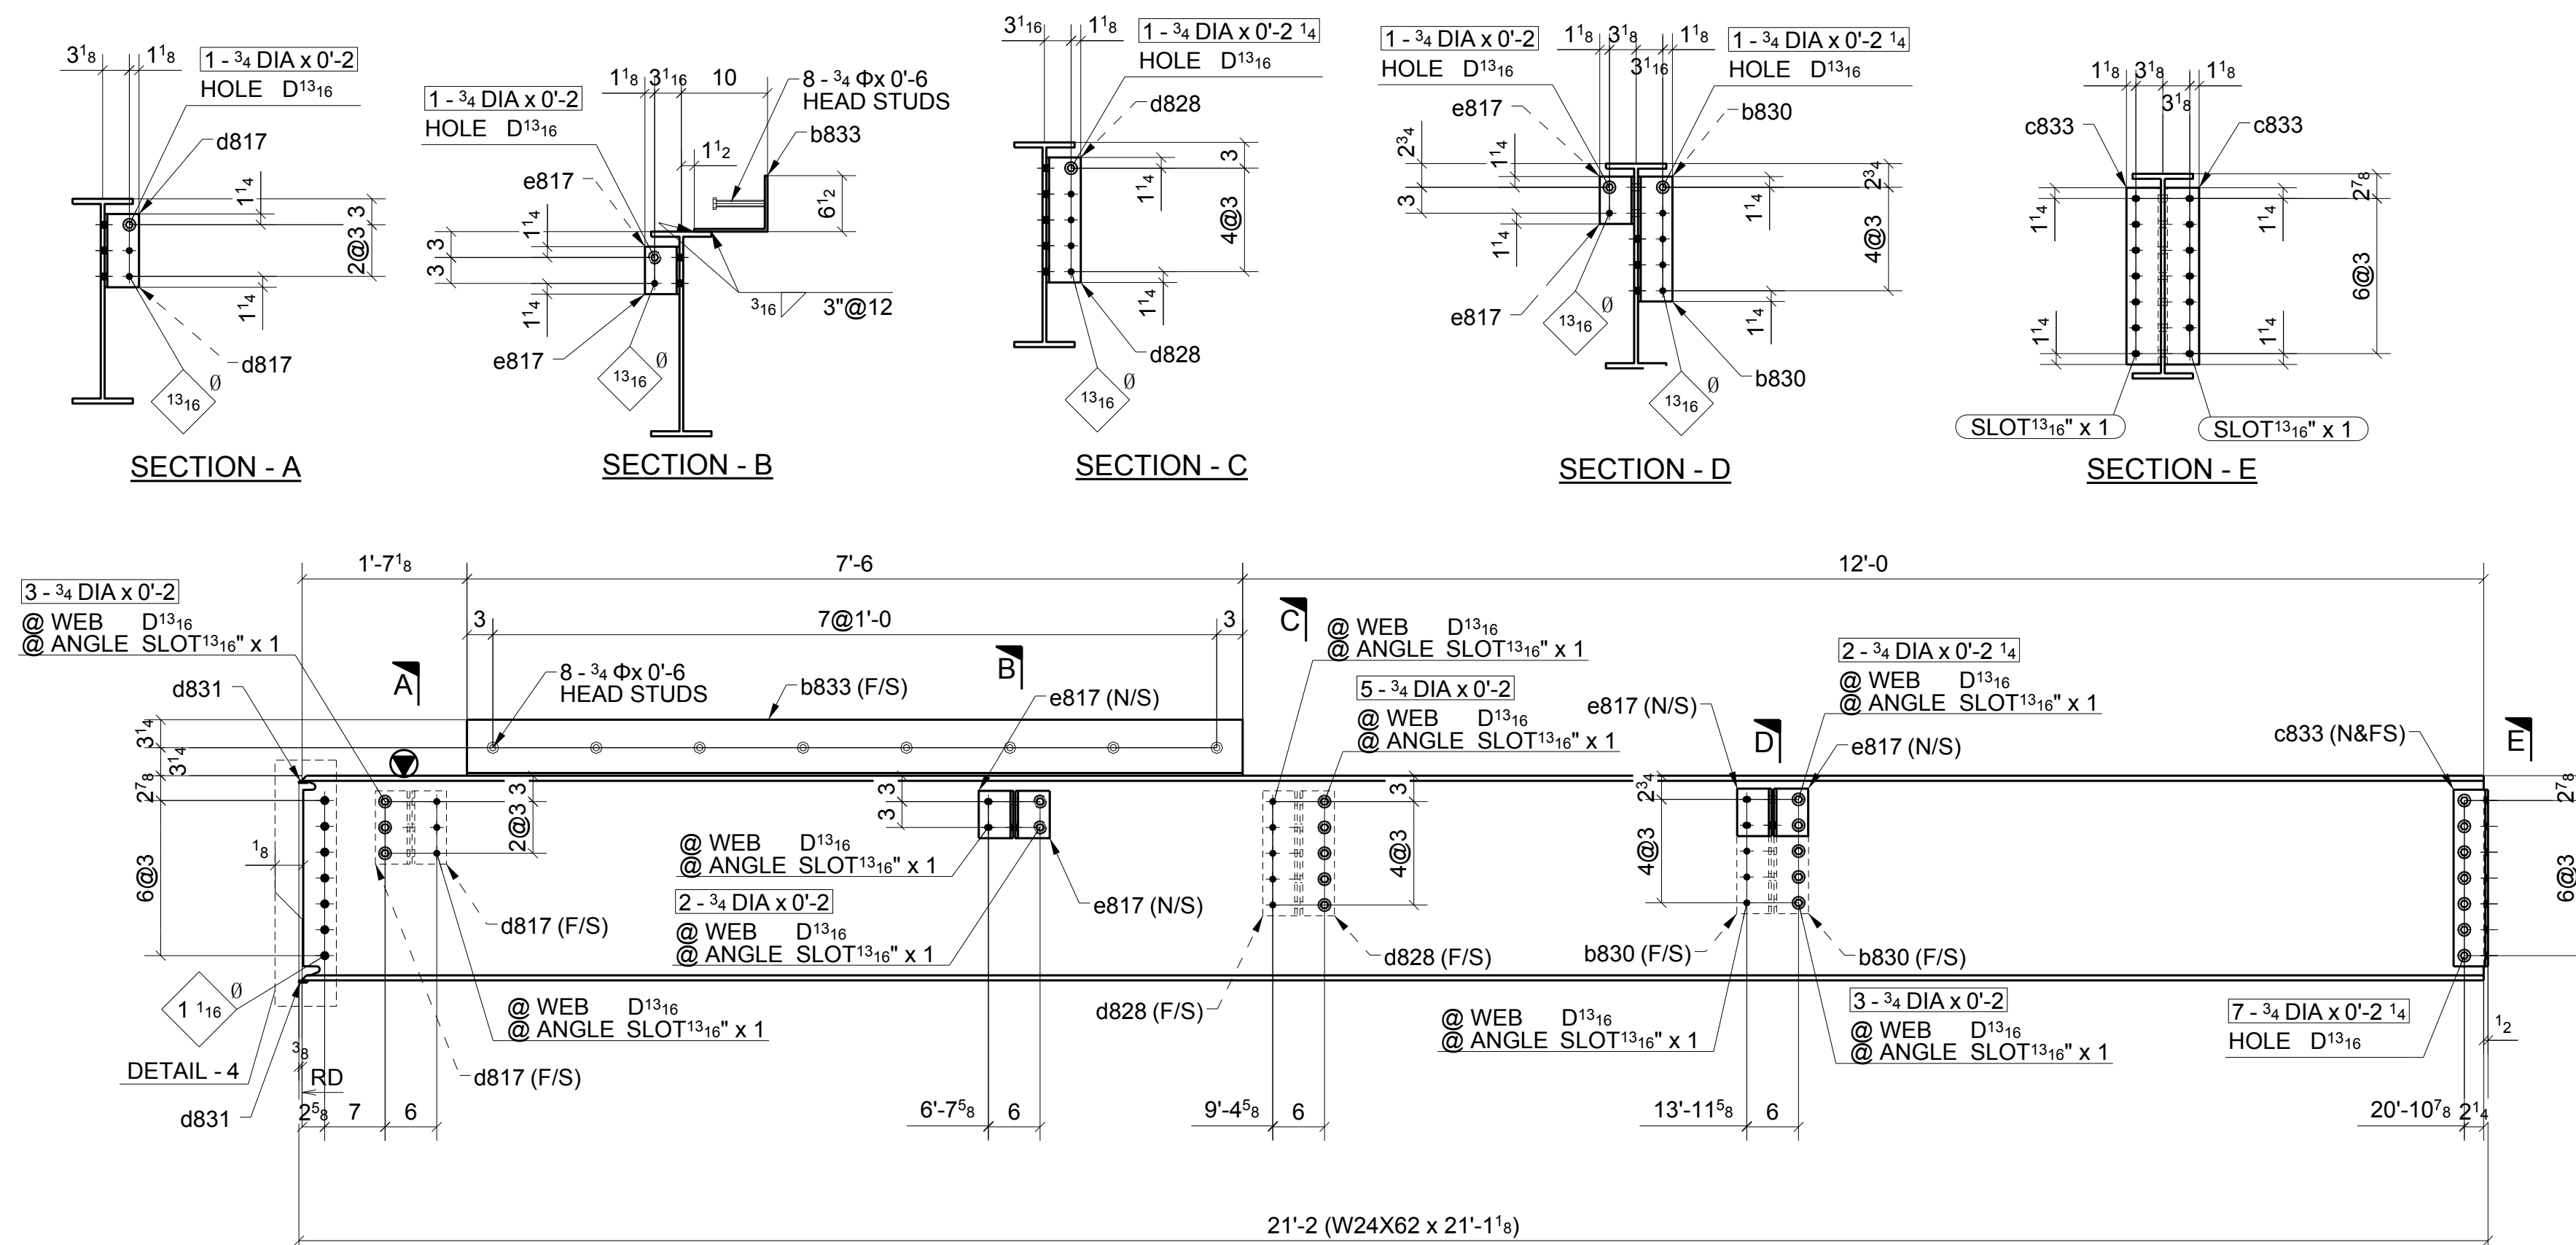

ONE - BEAM ~ 833A

LOCATION: ONE @ 6/B.3-C (REF: E8A)

SHOP BOLT IN SLOTTED HOLE
NEED "HAND TIGHTEN"

A	FOR APPROVAL		07/08/16
Sequence:	8	Ref. E-Plans:	—
Material:	A992	U.N.O.	Edge Dist.: 1 1/2" U.N.O.
Holes:	13/16" DIA.	Bolts:	NOTED
Cleaning:	NONE		
Paint:	NO		
DFT:		COLOR:	

Romac By: _____	Checked By: _____
Beamline By: _____	Checked By: _____

Project: WEBSTER UNIVERSITY INTERDISCIPLINARY SCIENCE BUILDING
Customer: PARIC CORPORATION
Owner: WEBSTER UNIVERSITY
Location: WEBSTER GUOVES, MO 63119
Dwn: ZZ Date: 07/06/2016 Ckd: LJ Date: 07/06/2016
Job No. A16013 BAT: Dwg#: 834



A	FOR APPROVAL		07/08/16
Sequence:	8	Ref. E-Plans:	—
Material:	A992	U.N.O.	Edge Dist.: 1 1/2" U.N.O.
Holes:	13/16" DIA.	Bolts:	NOTED
Clearing:	NONE		
Paint:	NO		
DFT:	COLOR: _____		




LOCATION: ONE @ 7.1-8/A.6 (REF: E8A)

	FOR APPROVAL		07/08/16
Sequence:	8	Ref. E-Plans:	-
Material:	A992	U.N.O.	Edge Dist.: 1 1/2" U.N.O.
Holes:	13/16" DIA.	Bolts:	NOTED
Clearing:	NONE		
Paint:	NO		
DFT:		COLOR:	


Romac By: _____ Checked By: _____

Beamline By: _____ Checked By: _____

Project: WEBSTER UNIVERSITY INTERDISCIPLINARY SCIENCE BUILDING
Customer: PARIC CORPORATION
Owner: WEBSTER UNIVERSITY
Location: WEBSTER GUOVES,MO 63119
Dwn: ZZ Date: 07/06/2016 Ckd: LJ Date: 07/08/2016
Job No. A16013 BAT: DWG#: 837

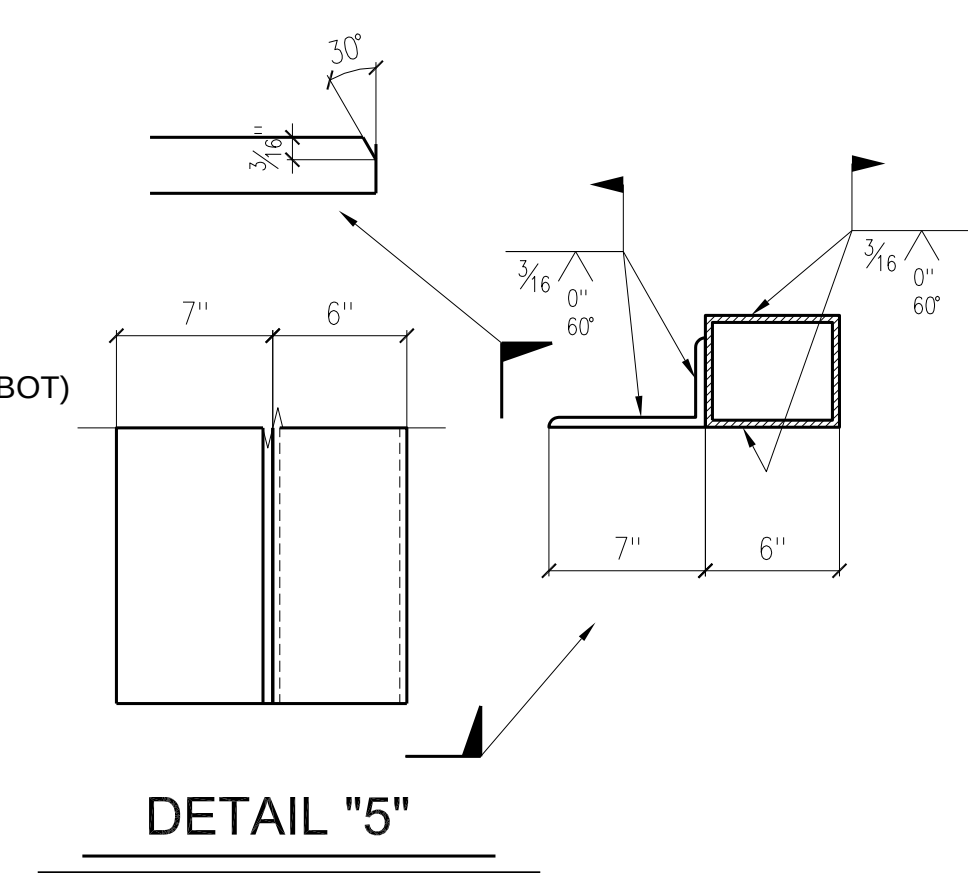

DETAIL "5"

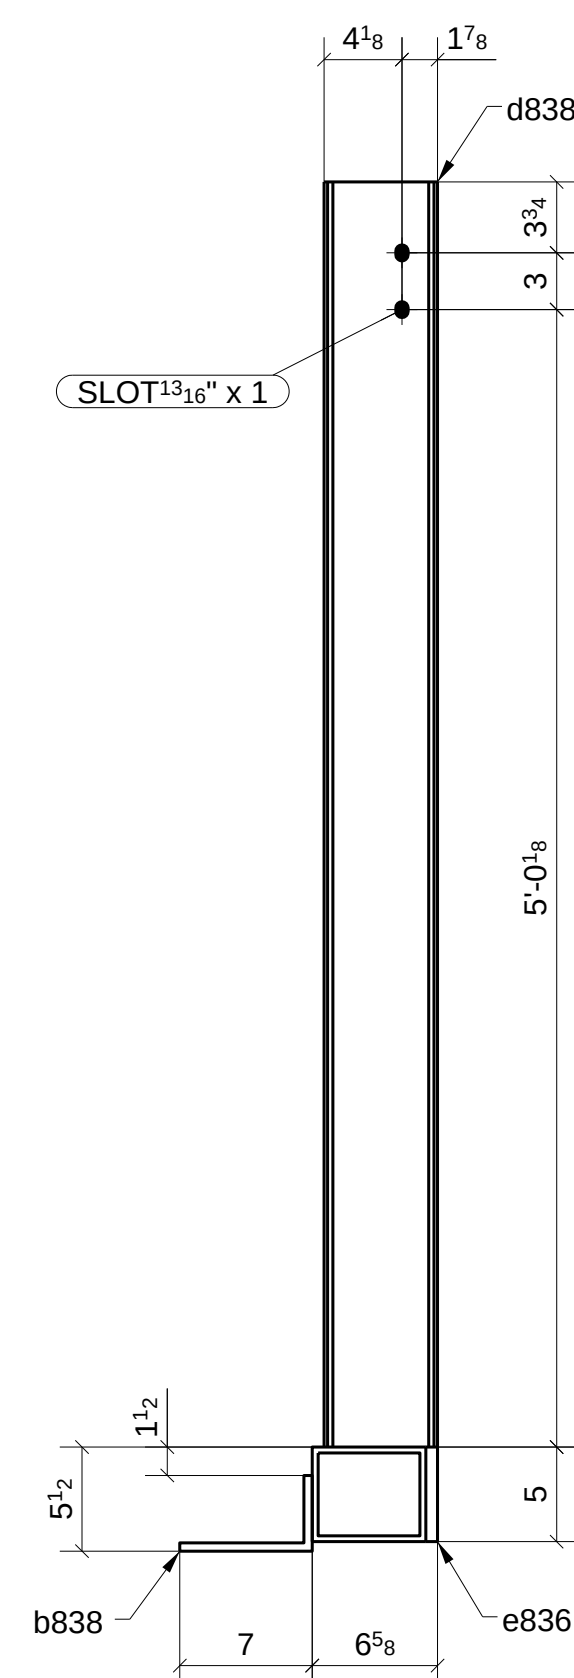

ONE - BEAM ~ 838A

SHOP BOLT IN SLOTTED HOLE
NEED "HAND TIGHTEN"

Romac By: _____	Checked By: _____
Beamline By: _____	Checked By: _____

Project:	WEBSTER UNIVERSITY INTERDISCIPLINARY SCIENCE BUILDING				
Customer:	PARIC CORPORATION				
Owner:	WEBSTER UNIVERSITY				
Location:	WEBSTER GUOVES, MO 63119				
Dwn:	ZZ	Date:	07/06/2016	Ckd:	LJ Date: 07/08/2016
Job No.	A16013		BAT:	DWG#: 838	

	FOR APPROVAL		07/08/16
	Sequence: 8	Ref. E-Plans:	--
	Material: A992 U.N.O.	Edge Dist:	1 1/2" U.N.O.
	Holes: 13/16" DIA.	Bolts:	NOTED
	Cleaning: NONE		
	Paint: NO		
DFT: _____		COLOR: _____	

ON HOLD



ATLAS IRON WORKS ST. LOUIS, MO.			
Project:	WEBSTER UNIVERSITY INTERDISCIPLINARY SCIENCE BUILDING		
Customer:	PARIC CORPORATION		
Owner:	WEBSTER UNIVERSITY		
Location:	WEBSTER GYUQES.MO 63119		
Dwn:	ZZ	Date: 07/06/2016	Ckd: L.J Date: 07/07/2016
Job No.	A16013	BAT:	DWG#: 839



A FOR APPROVAL 07/08/16	
Sequence: <u>8</u>	Ref. E-Plans: <u>—</u>
Material: <u>A992</u> U.N.O.	Edge Dist.: <u>1 1/2"</u> U.N.O.
Holes: <u>13/16" DIA.</u>	Bolts: <u>NOTED</u>
Clearing: <u>NONE</u>	
Paint: <u>NO</u>	
DFT: _____	COLOR: _____

Romac By: _____ Checked By: _____

Beamline By: _____ Checked By: _____

ATLAS IRON WORKS
ST. LOUIS, MO.

Project:	WEBSTER UNIVERSITY INTERDISCIPLINARY SCIENCE BUILDING				
Customer:	PARIC CORPORATION				
Owner:	WEBSTER UNIVERSITY				
Location:	WEBSTER GUOVES,MO 63119				
Dwn:	ZZ	Date:	07/06/2016	Ckd:	LJ Date: 07/07/2016
Job No.	A16013		BAT:	DWG#:	840



(REF: E8A)



(REF: E8A)



(REF: E8A)



(REF: E8)



(REF: E8A)

Beamline By: _____ Checked By: _____

Job No. A16010 Date 5-15


A	FOR APPROVAL		07/08/15
Sequence:	<u>8</u>	Ref. E-Plans:	<u>-</u>
Material:	<u>A992</u> U.N.O.	Edge Dist.:	<u>1 1/2"</u> U.N.O.
Holes:	<u>13/16"DIA.</u>	Bolts:	<u>NOTED</u>
Cleaning:	<u>NONE</u>		
Paint:	<u>NO</u>		
DFT:	<u> </u>	COLOR:	<u> </u>




ONE - BEAM ~ 845B

ONE - BEAM ~ 845C


ATLAS IRON WORKS ST. LOUIS, MO.							
Project:	WEBSTER UNIVERSITY INTERDISCIPLINARY SCIENCE BUILDING						
Customer:	PARIC CORPORATION						
Owner:	WEBSTER UNIVERSITY						
Location:	WEBSTER GROVES, MO 63119						
Dwn:	ZZ	Date:	07/06/2016	Ckd:	LJ	Date:	07/08/2016
Job No.	A16013		BAT:	DWG#:		845	

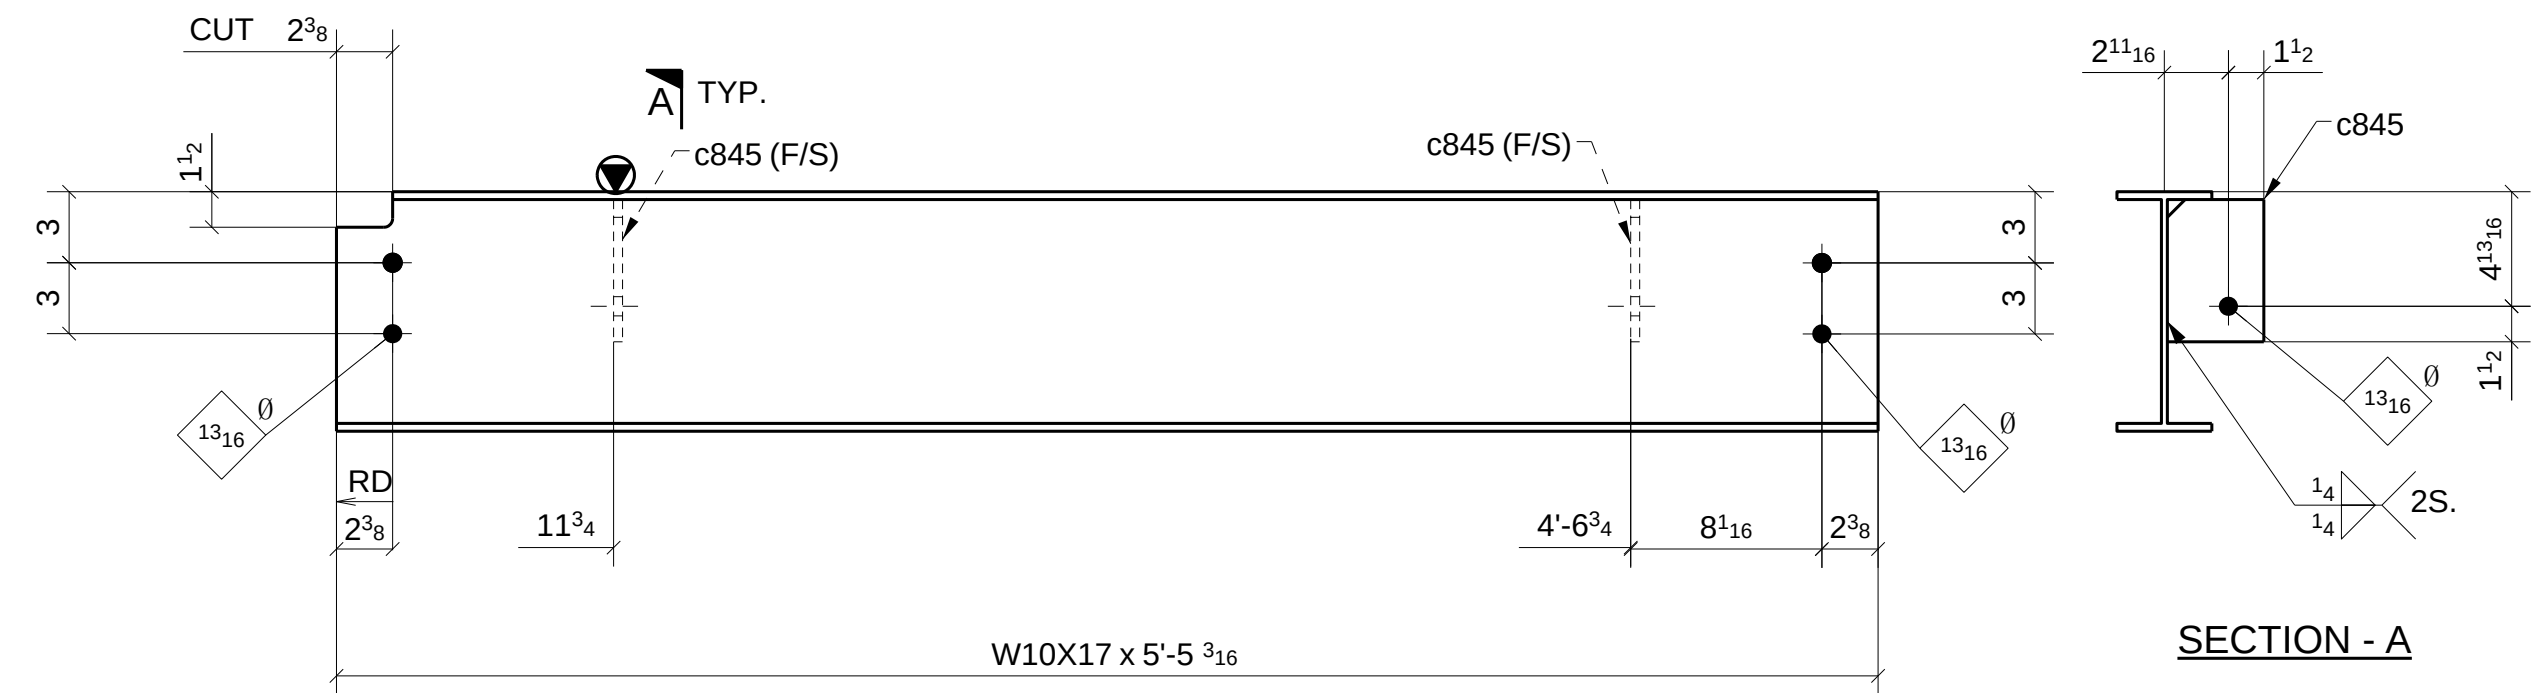

ONE - BEAM ~ 846A
LOCATION: ONE @ 7.1-8/A.6-B (REF: E8B)

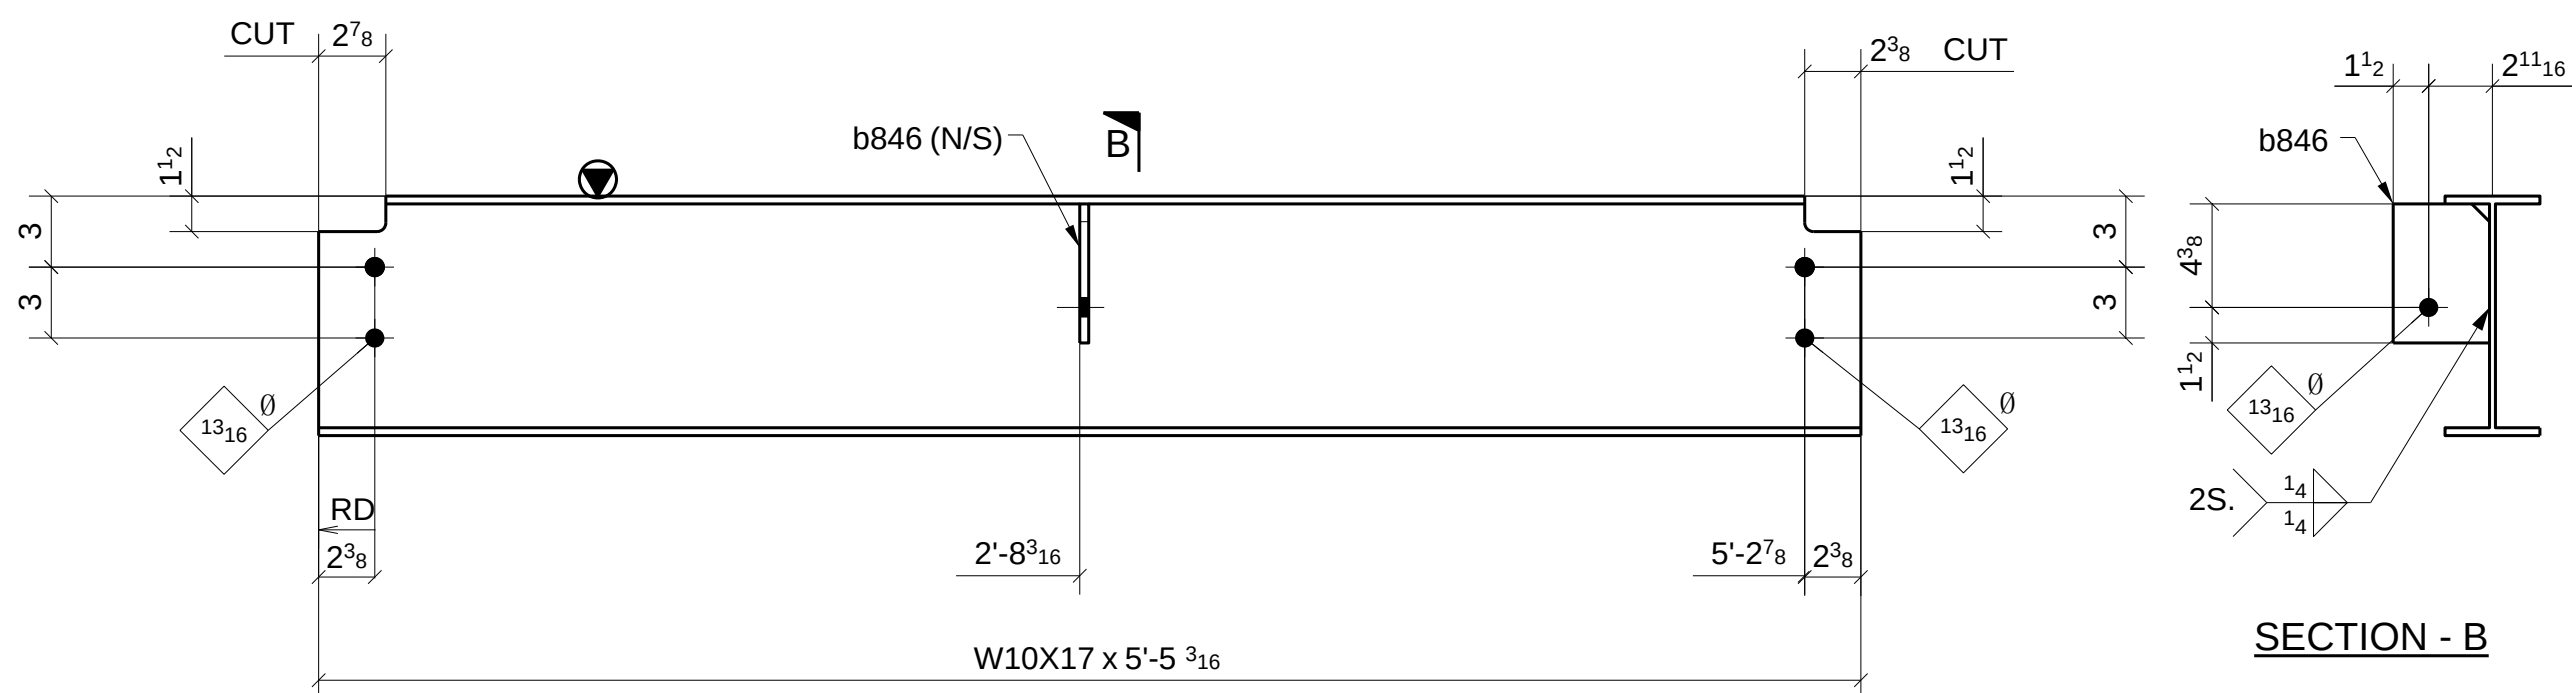

ONE - BEAM ~ 846B
LOCATION: ONE @ 7.1-8/A.6-B (REF: E8B)

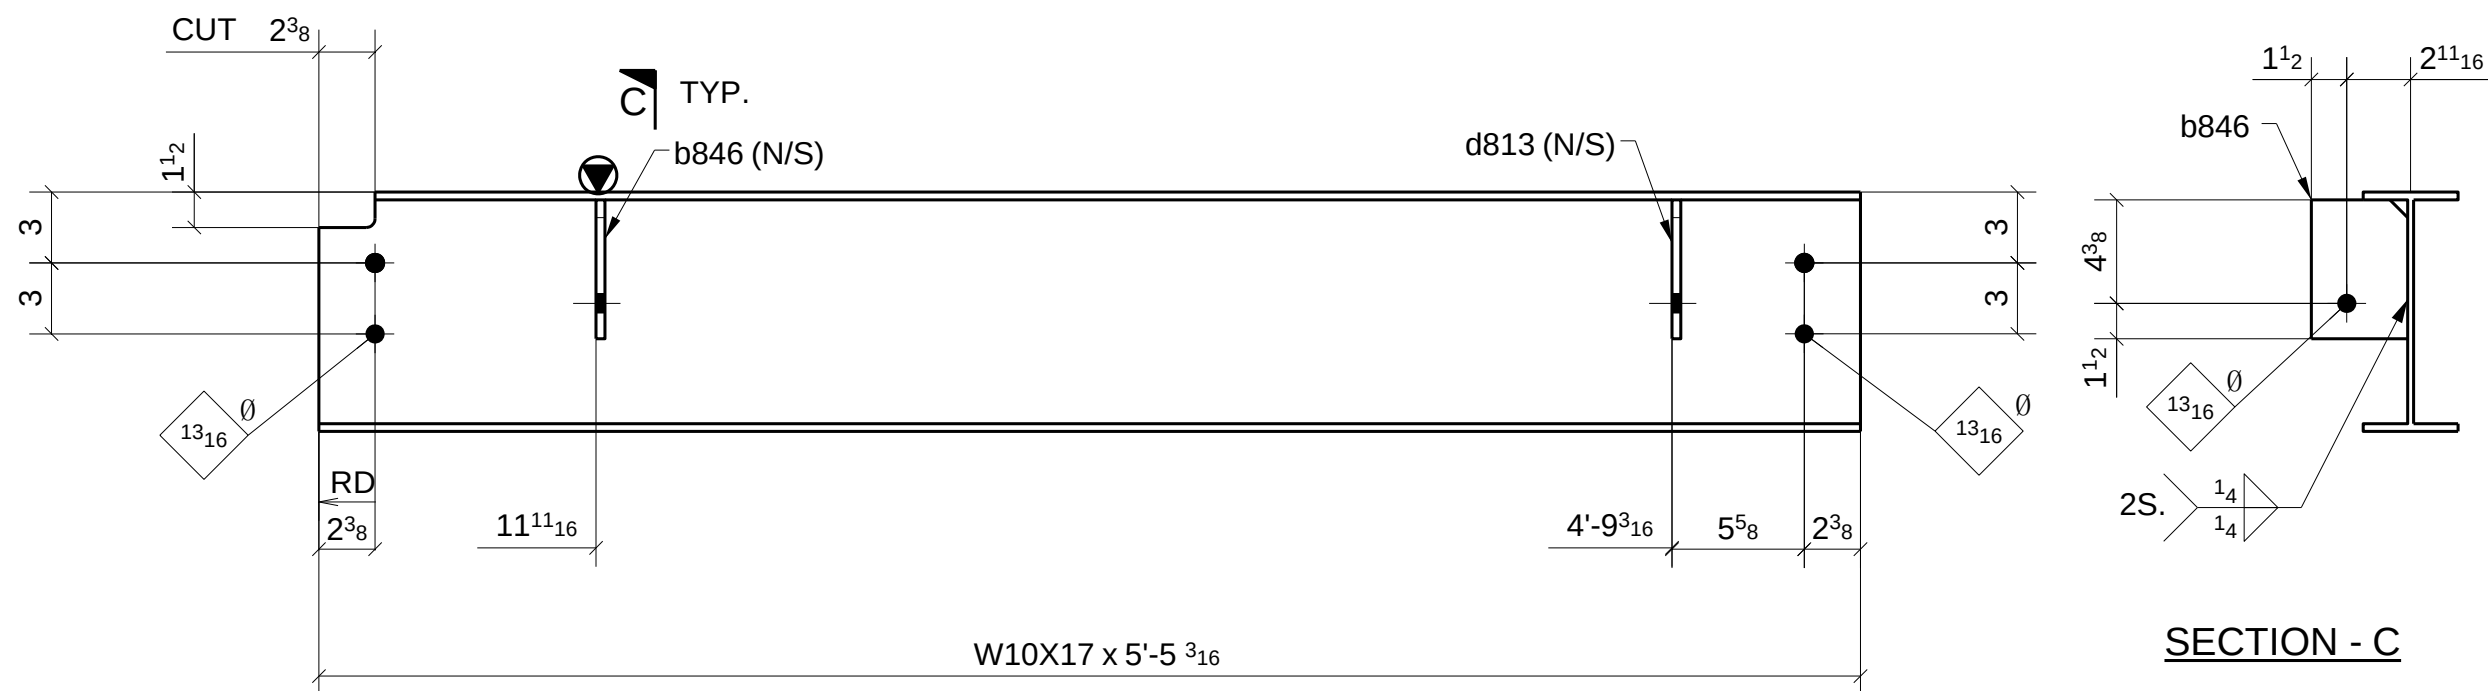

ONE - BEAM ~ 846C
LOCATION: ONE @ 7.1-8/A.6-B (REF: E8B)

SHOP BOLT IN SLOTTED HOLE
NEED "HAND TIGHTEN"

MATERIAL LIST					
QTY	MARK	DESCRIPTION	LENGTH	MATERIAL	NOTES
1	846A	W10X17	5'-5 3/16"	A992	
2	c845	PL 3/8"X4 1/16"	0'-6"	A36	
1	846B	W10X17	5'-5 1/4"	A992	
1	b846	PL 3/8"X4 1/16"	0'-5 7/8"	A36	
1	846C	W10X17	5'-5 3/16"	A992	
1	b846	PL 3/8"X4 1/16"	0'-5 7/8"	A36	
1	d813	PL 3/8"X4 1/16"	0'-5 7/8"	A36	

Romac By: _____

Checked By: _____

Beamline By: _____

Checked By: _____

ATLAS IRON WORKS

ST. LOUIS, MO.

Project: WEBSTER UNIVERSITY INTERDISCIPLINARY SCIENCE BUILDING

Customer: PARIC CORPORATION

Owner: WEBSTER UNIVERSITY

Location: WEBSTER GUOVES.MO 63119

Dwn: ZZ Date: 07/06/2016 Ckd: L.J Date: 07/08/2016

Job No. A16013 BAT: _____ DWG#: 846

A

FOR APPROVAL

07/08/16

Sequence: 8

Material: A992

Holes: 13/16"DIA.

Cleaning: NONE

Paint: NO

DFT: _____

Ref. E-Plans: -

Edge Dist.: 1 1/2"


Bolts: NOTED

U.N.O.

Romac By: _____	Checked By: _____
Beamline By: _____	Checked By: _____

ATLAS IRON WORKS
ST. LOUIS, MO.

Project:	WEBSTER UNIVERSITY INTERDISCIPLINARY SCIENCE BUILDING				
Customer:	PARIC CORPORATION				
Owner:	WEBSTER UNIVERSITY				
Location:	WEBSTER GUOVES,MO 63119				
Dwn:	ZZ	Date:	07/06/2016	Ckd:	LJ Date: 07/08/2016
Job No.	A16013		BAT:	DWG#: 849	

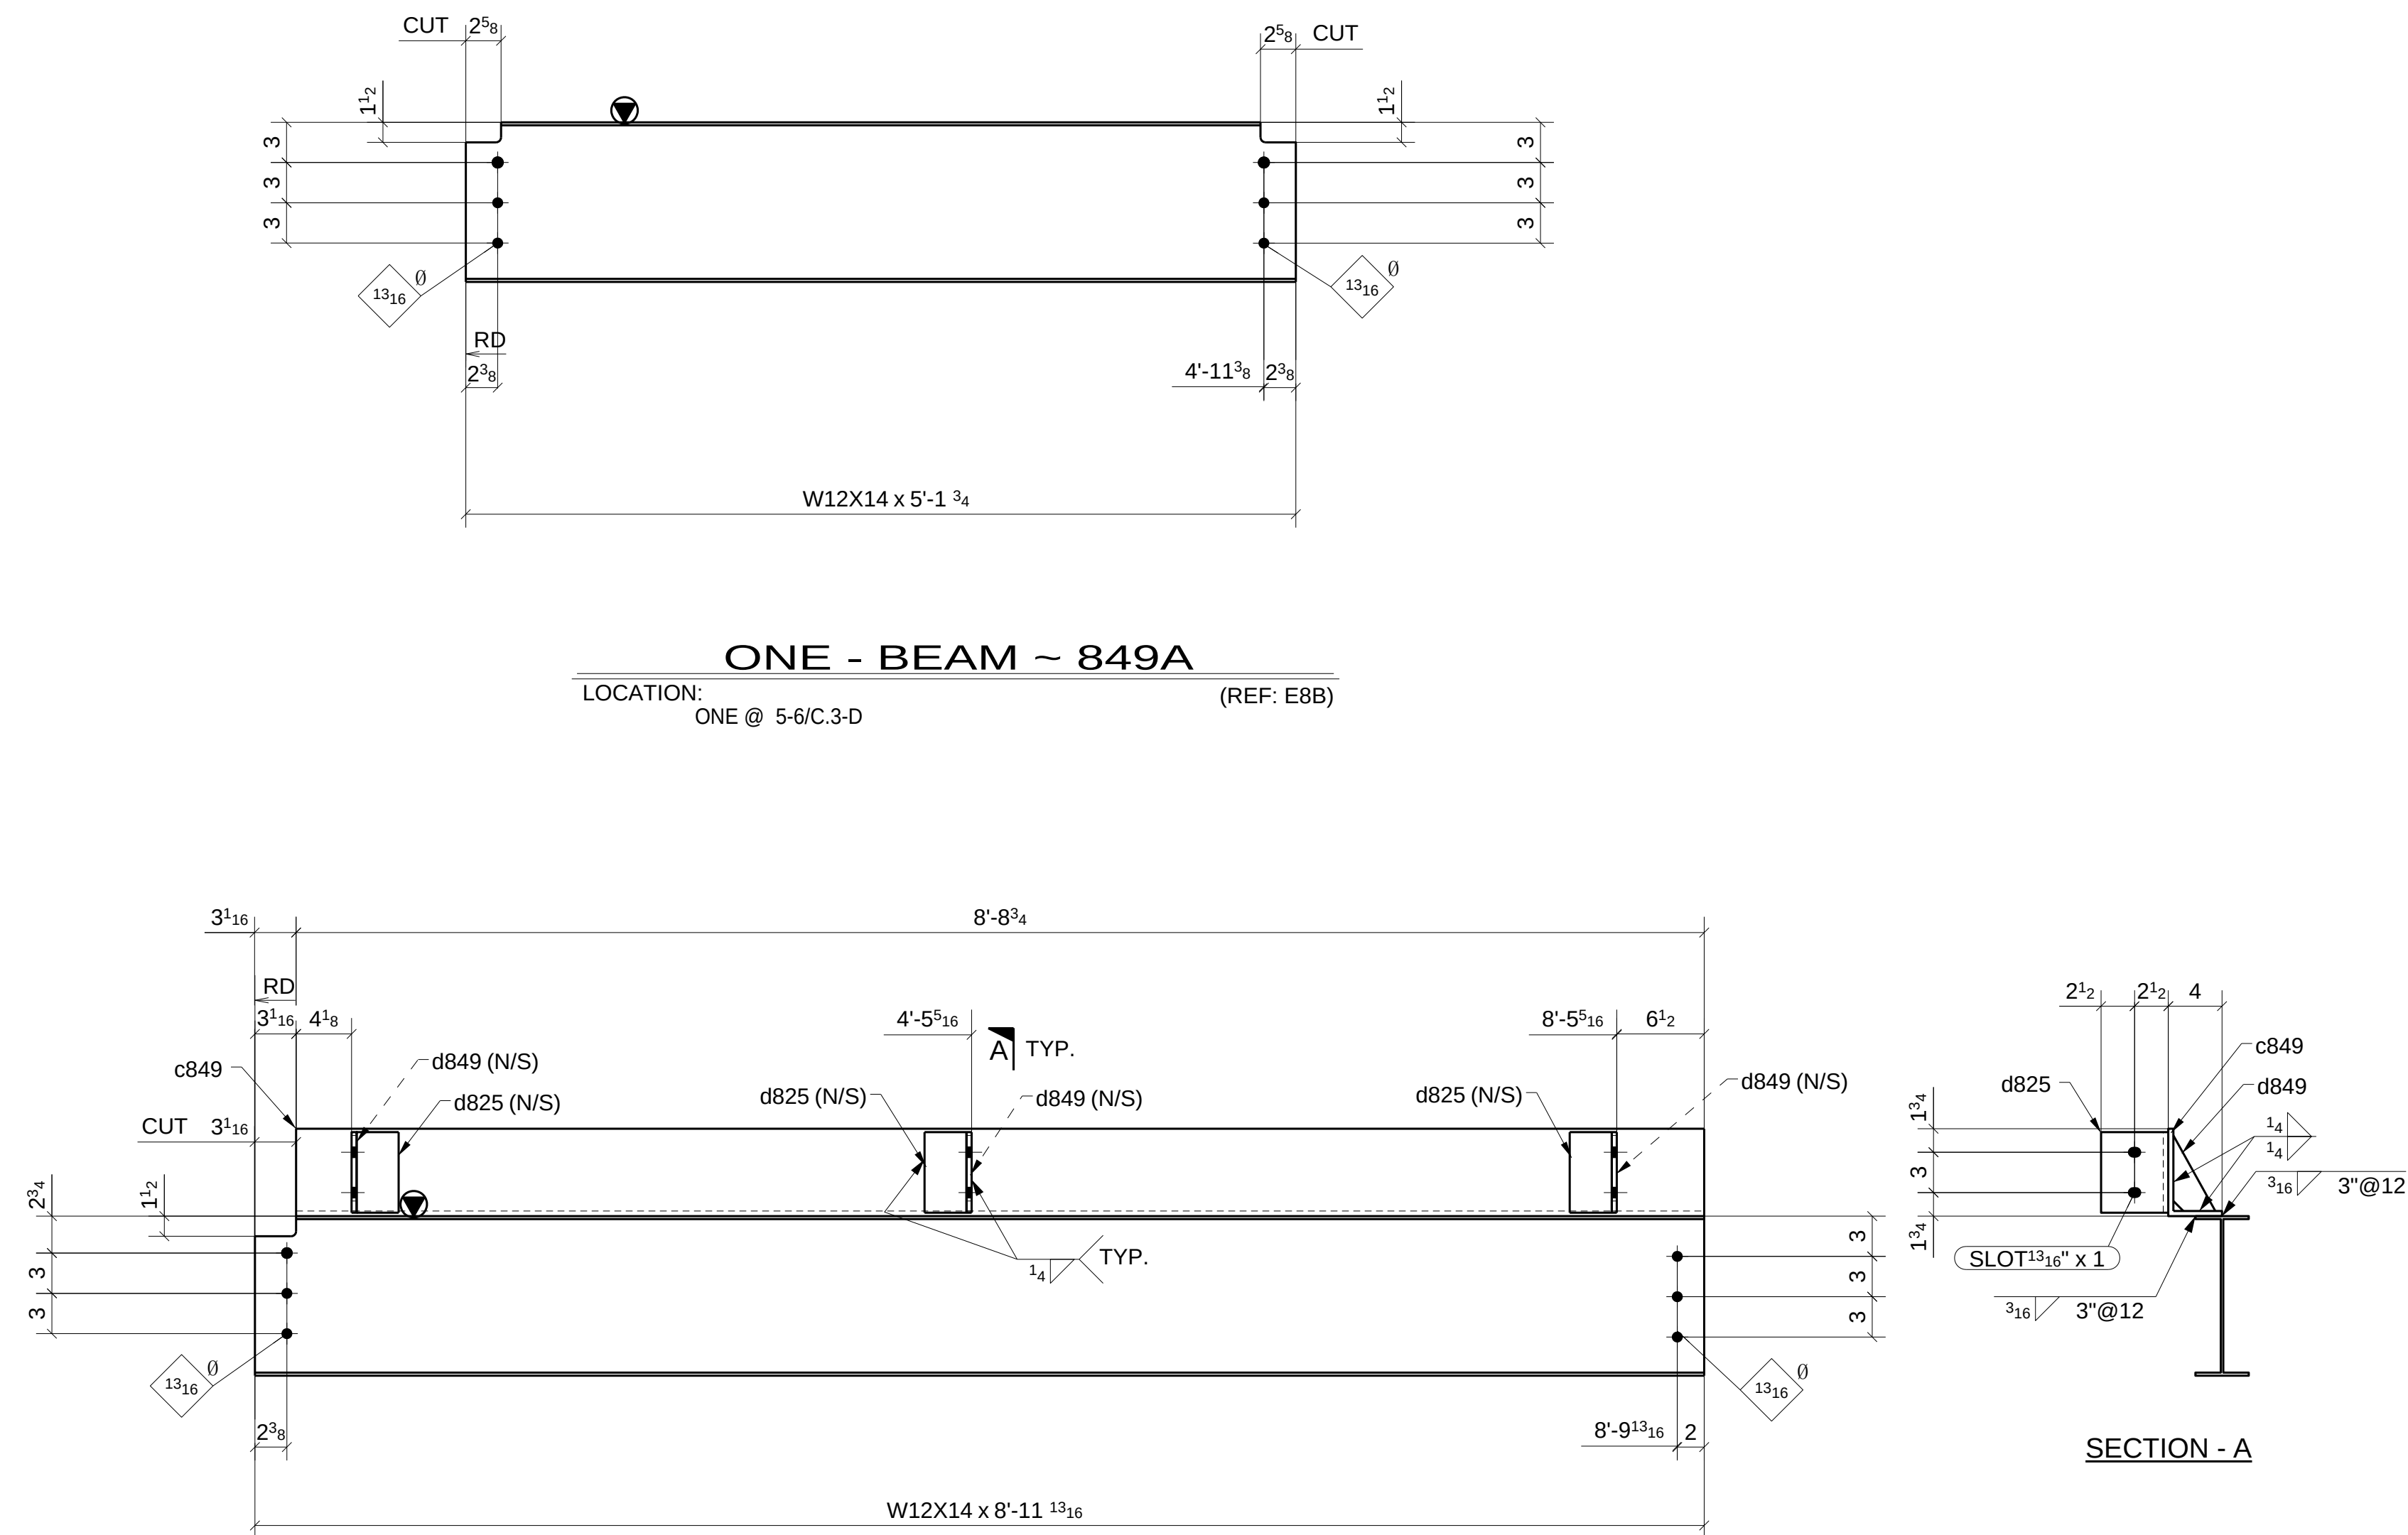


ONE - BEAM ~ 849B

LOCATION: ONE @ 6-7/B (REF: E8B)

SHOP BOLT IN SLOTTED HOLE
NEED "HAND TIGHTEN"

	FOR APPROVAL		07/08/16	
	Sequence: 8		Ref. E-Plans: -	
	Material: A992 U.N.O.		Edge Dist.: 1 1/2" U.N.O.	
	Holes: 13/16" DIA.		Bolts: NOTED	
	Cleaning: NONE			
	Paint: NO			
DFT: _____		COLOR: _____		

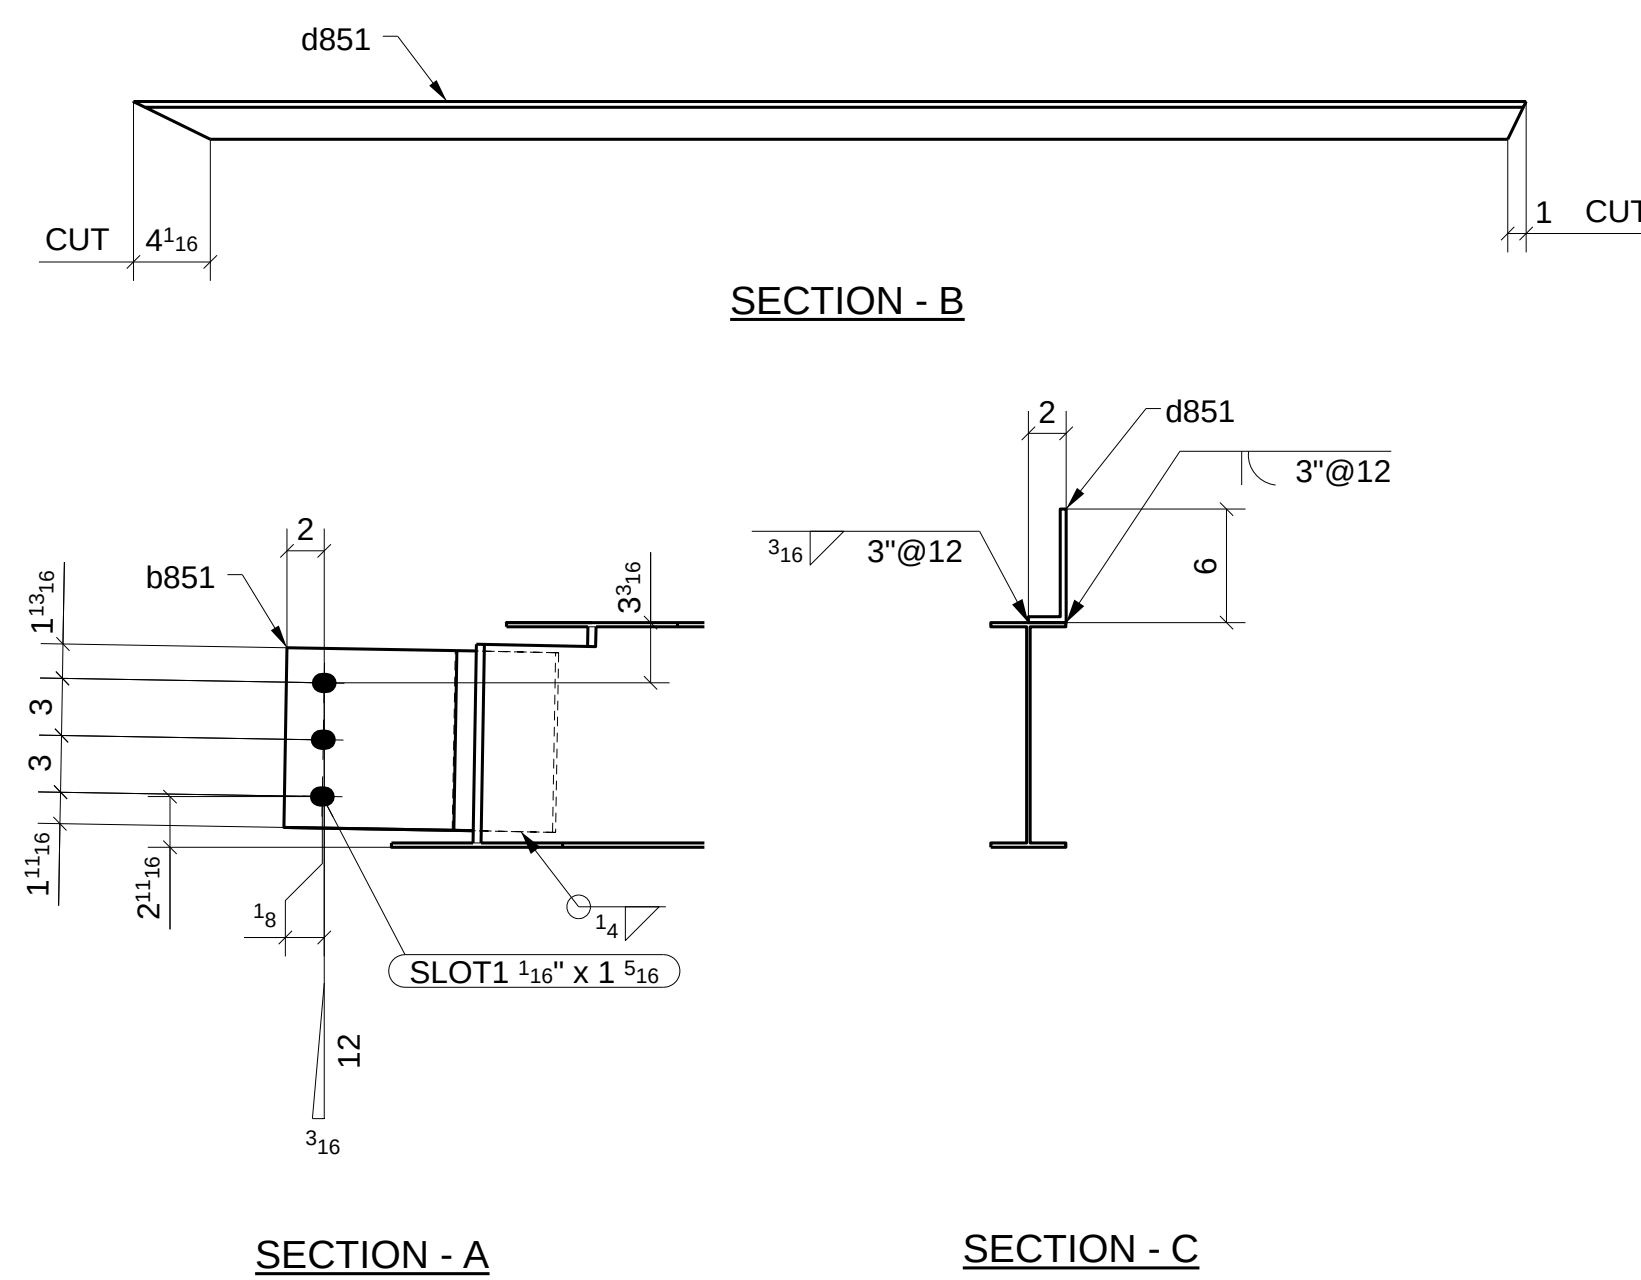

RD
3'16"
3'8"
3'-10"
7'16"
4'-8 3/8"

e851 (F/S)
E
1 CUT
CUT
4'16"

9'6"
6'
3'
3'
3'16"
12'
14'

3
1 1/16
θ

c850 (N/S)

5'-5 1/2" (W12X14 x 4'-8 3/8")

Romac By: _____	Checked By: _____
Beamline By: _____	Checked By: _____

ATLAS IRON WORKS
ST. LOUIS, MO.

Project:	WEBSTER UNIVERSITY INTERDISCIPLINARY SCIENCE BUILDING				
Customer:	PARIC CORPORATION				
Owner:	WEBSTER UNIVERSITY				
Location:	WEBSTER GUOVES, MO 63119				
Dwn:	ZZ	Date:	07/06/2016	Ckd:	LJ
		Date:	07/08/2016		
Job No.	A16013	RAT:	DWG#	851	

SHOP BOLT IN SLOTTED HOLE
NEED "HAND TIGHTEN"

	FOR APPROVAL		070815
	Sequence: 8	Ref. E-Plans:	—
	Material: A992 U.N.O.	Edge Dist.:	1 1/2" U.N.O.
	Holes: 13/16" DIA.	Bolts:	NOTED
	Cleaning: NONE		
	Paint: NO		
	DFT: _____	COLOR: _____	



A	FOR APPROVAL	070816
Sequence:	8	Ref. E-Plans: —
Material:	A992 U.N.O.	Edge Dist.: 1 1/2" U.N.O.
Holes:	13/16" DIA.	Bolts: NOTED
Cleaning:	NONE	
Paint:	NO	
DFT:		COLOR: —

Romac By: _____	Checked By: _____
Beamline By: _____	Checked By: _____

ATLAS IRON WORKS
ST. LOUIS, MO.

Project:	WEBSTER UNIVERSITY INTERDISCIPLINARY SCIENCE BUILDING				
Customer:	PARIC CORPORATION				
Owner:	WEBSTER UNIVERSITY				
Location:	WEBSTER GUOVES,MO 63119				
Dwn:	ZZ	Date:	07/06/2016	Ckd:	LJ Date: 07/08/2016
Job No	A16013	RAT:	DWG#	852	

[illegible]

Romac By: _____	Checked By: _____
Beamline By: _____	Checked By: _____

ATLAS IRON WORKS
ST. LOUIS, MO.

Project: WEBSTER UNIVERSITY INTERDISCIPLINARY SCIENCE BUILDING


Customer: PARIC CORPORATION

Owner: WEBSTER UNIVERSITY

Location: WEBSTER GUOVES,MO 63119


Dwn: ZZ Date: 07/06/2016 Ckd: LJ Date: 07/08/2016

Job No. A16013 BAT: DWG#: 854

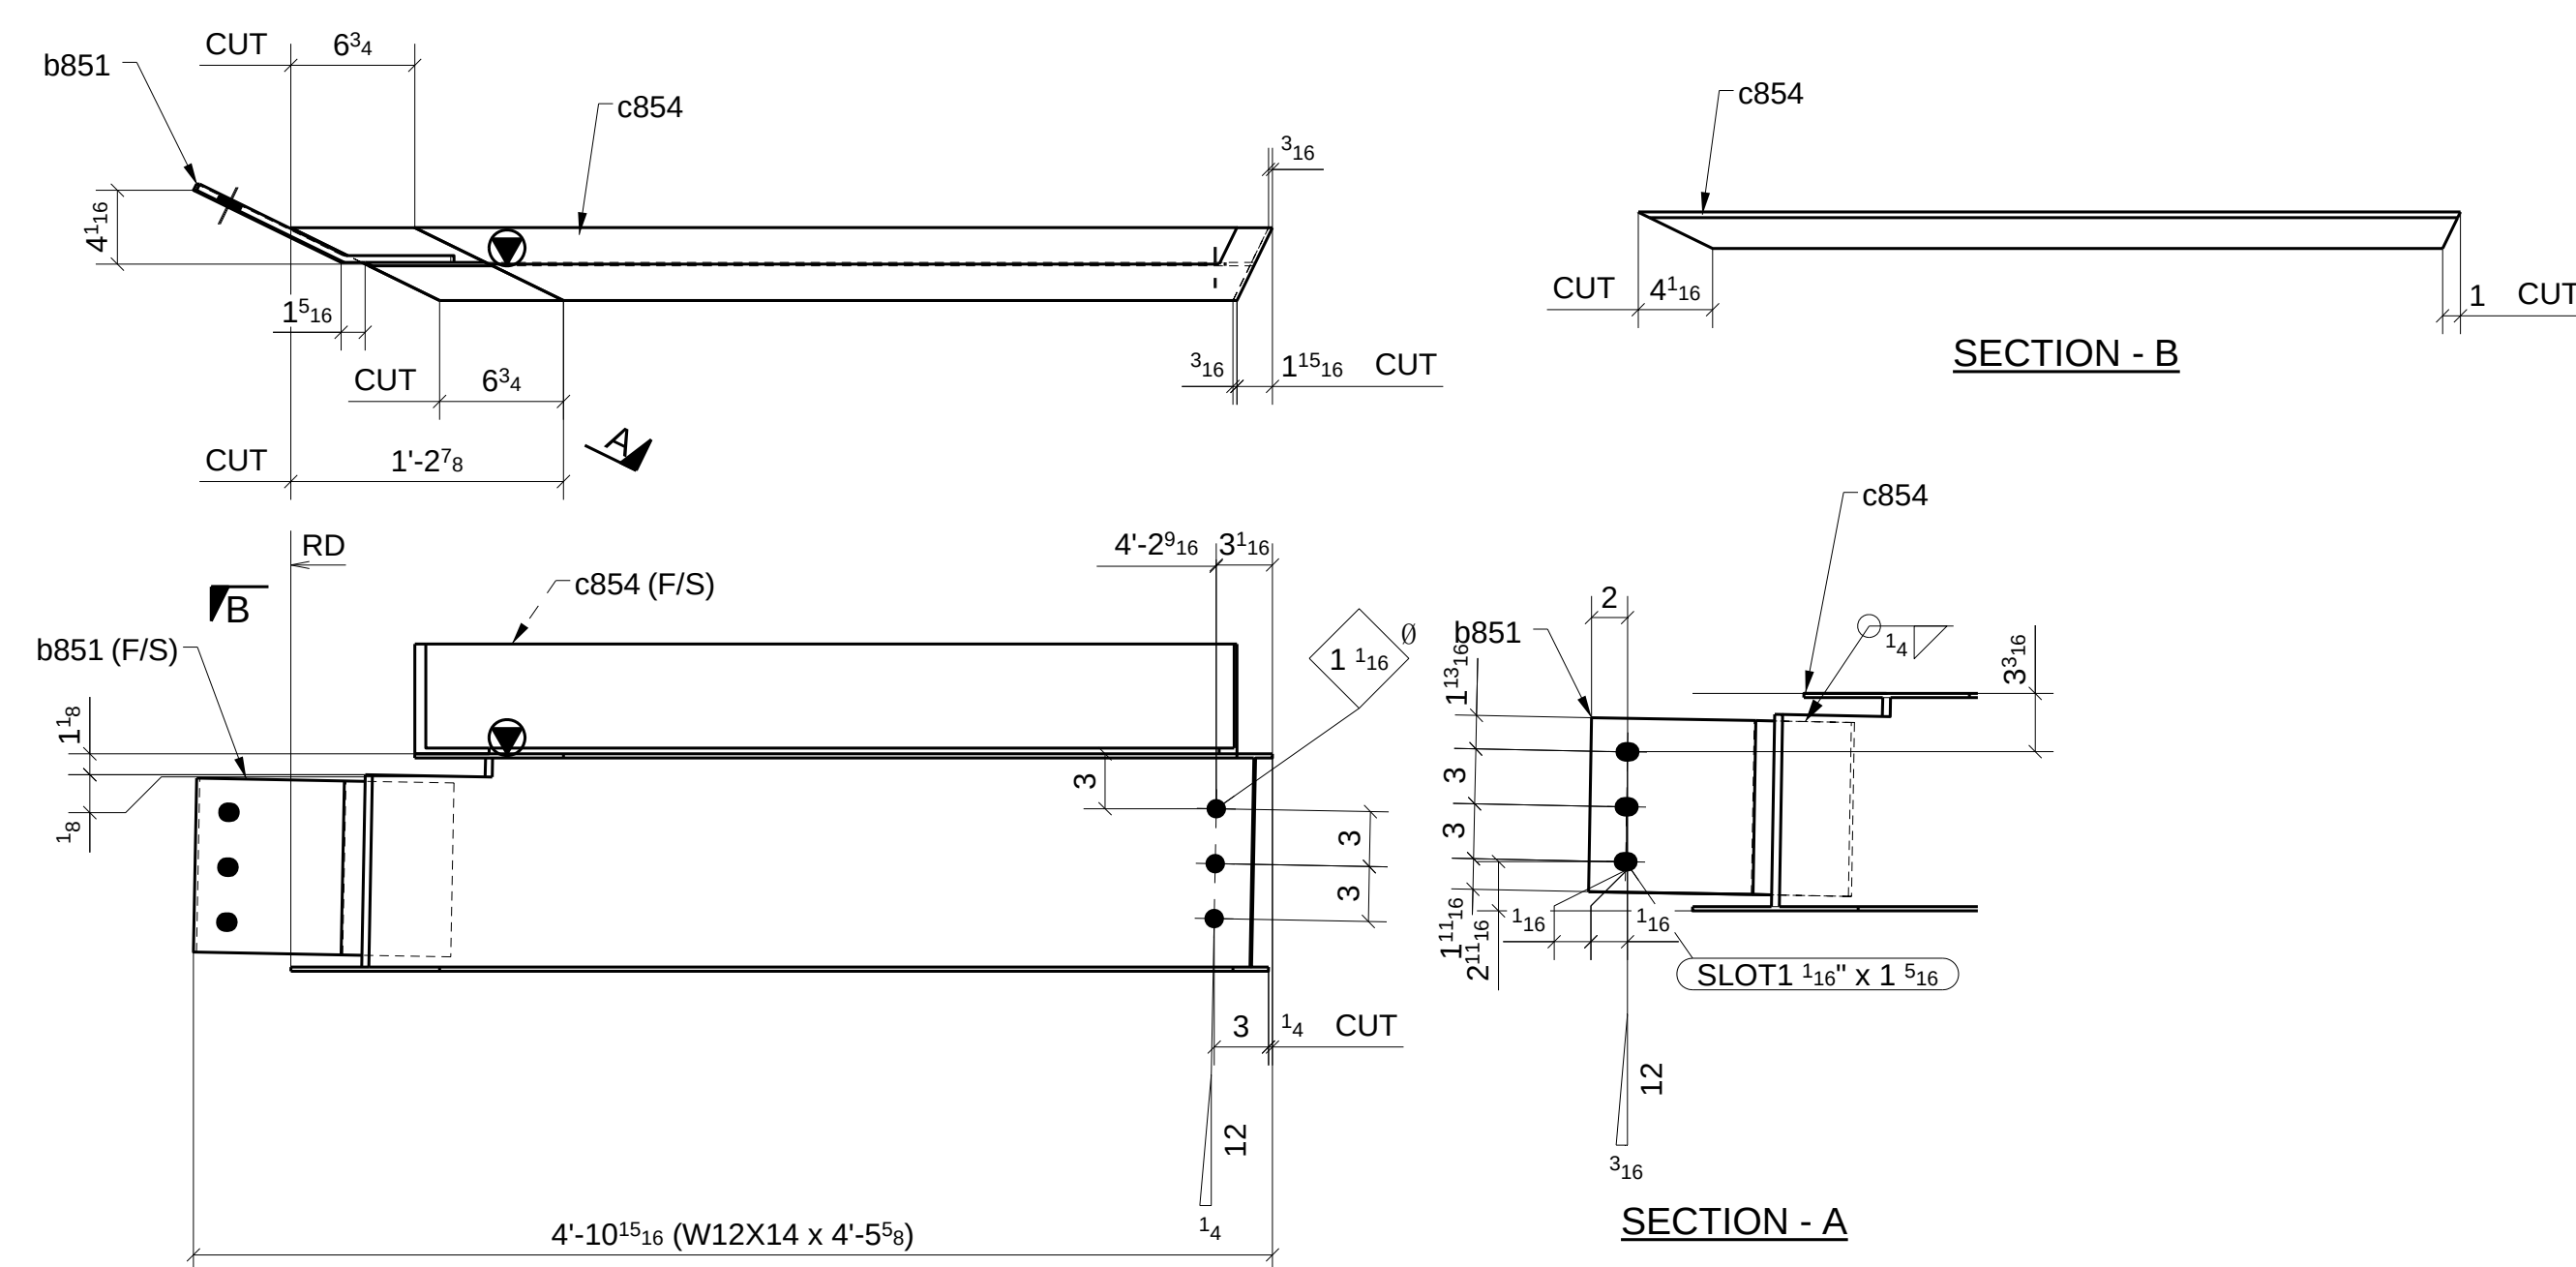

ONE - BEAM ~ 854A

LOCATION: ONE @ 7.1-8/C.3-D (REF: E8B)

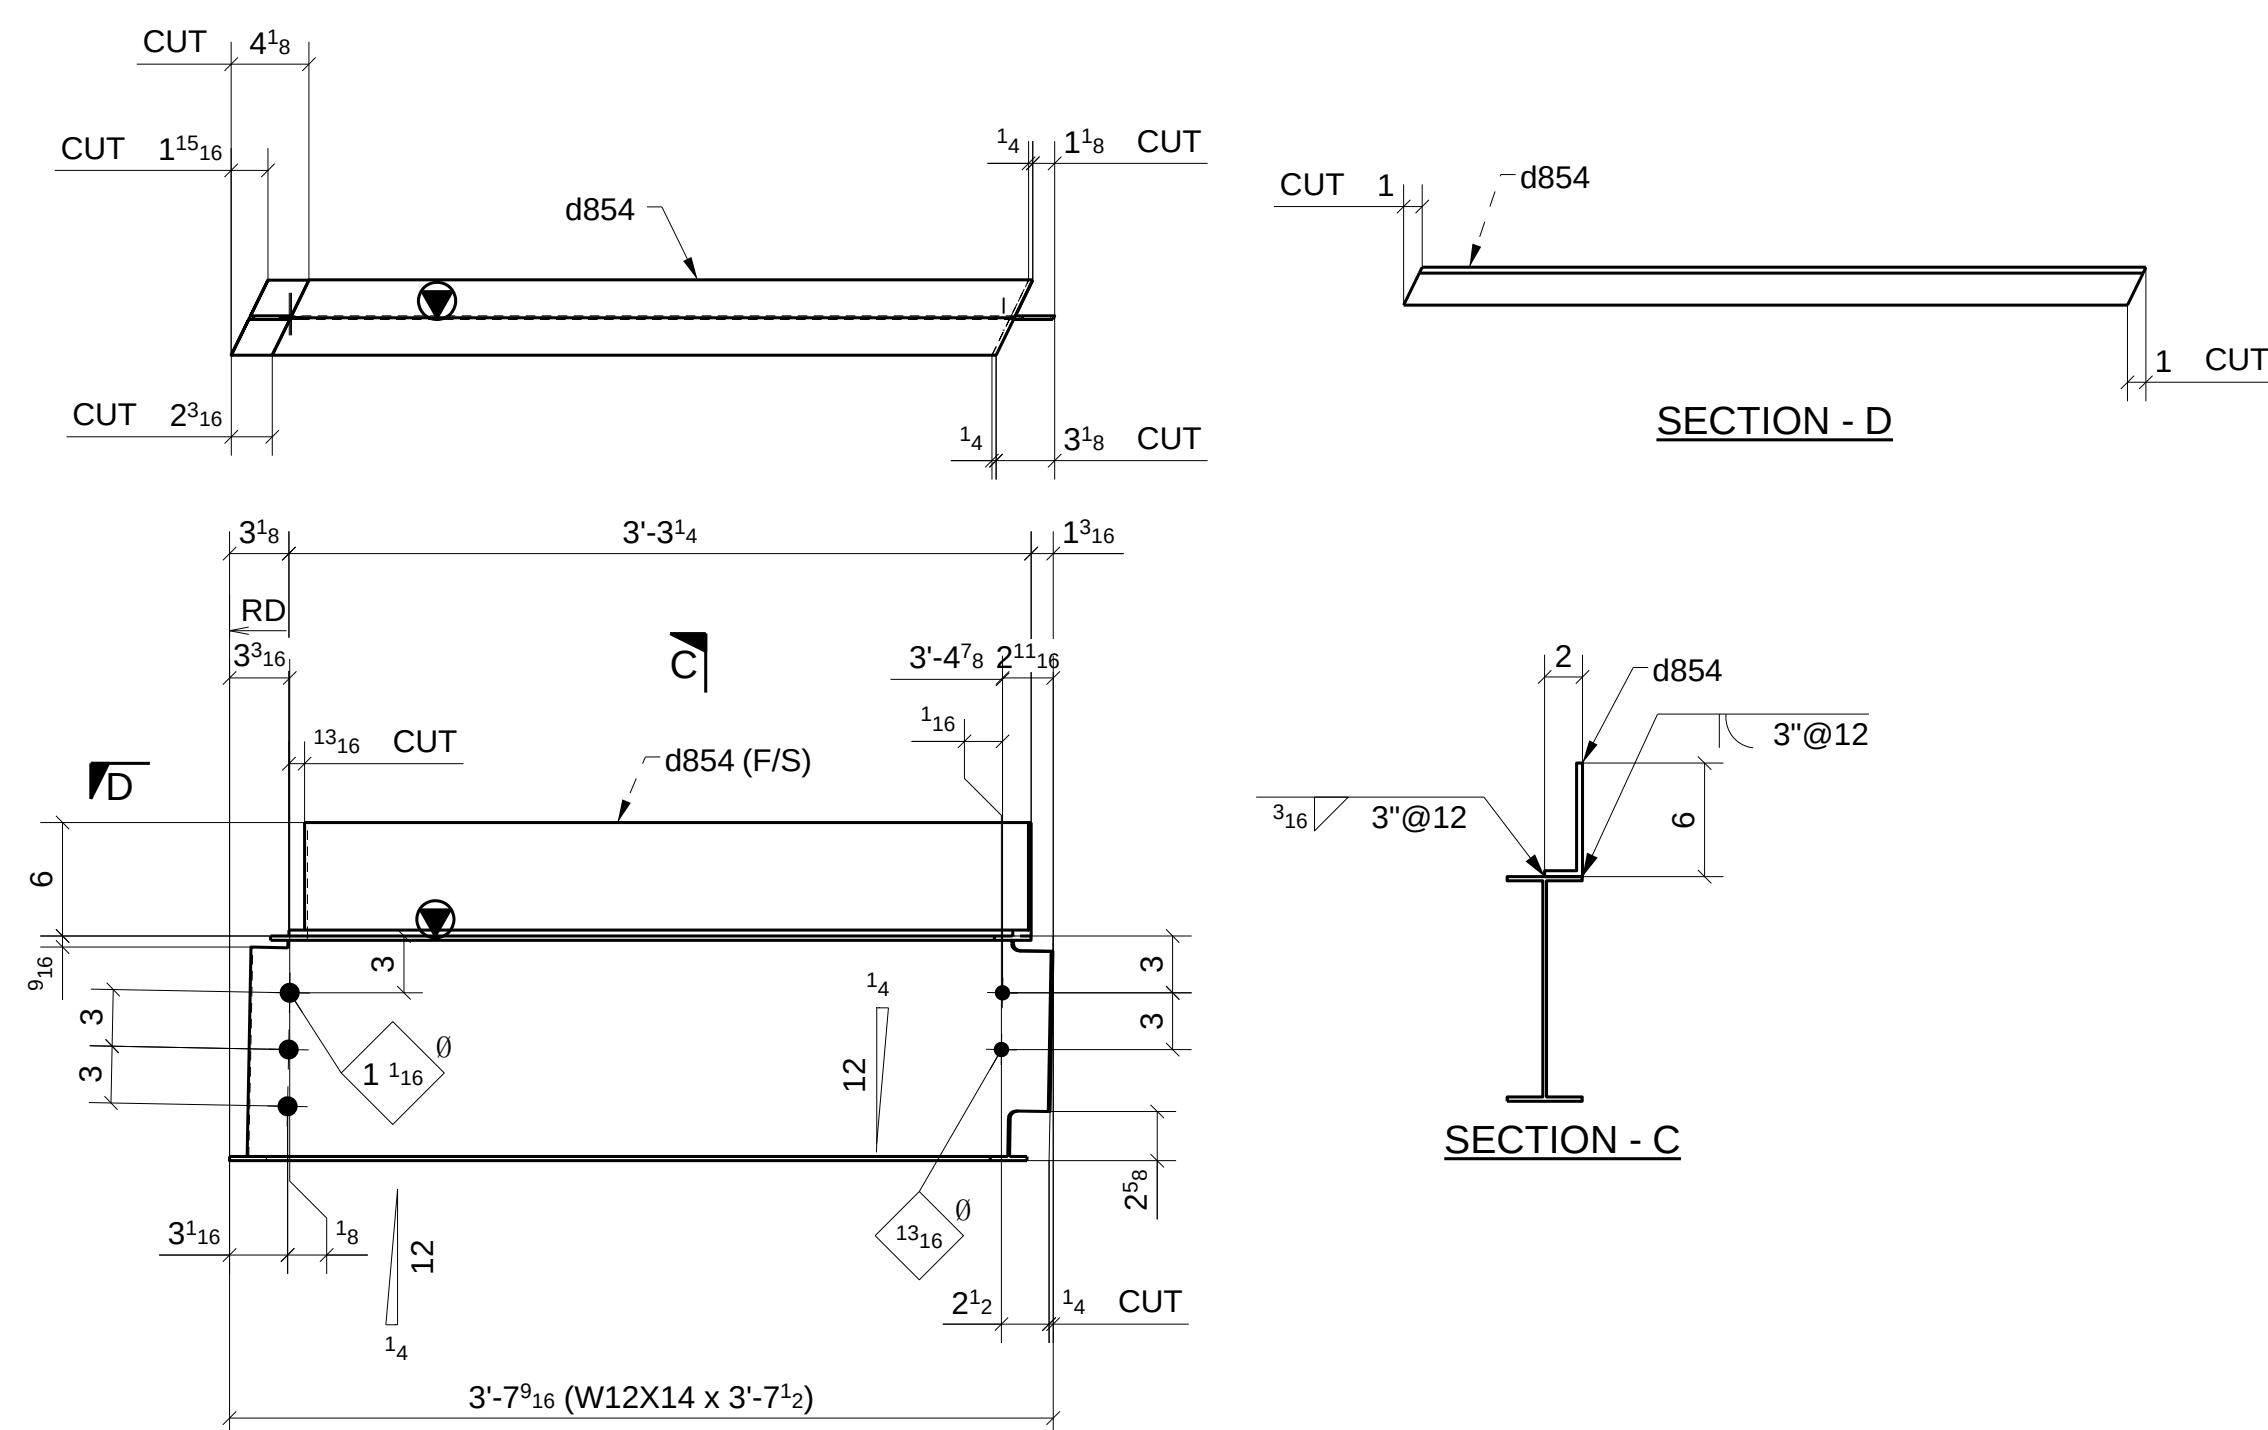

ONE - BEAM ~ 854B

LOCATION: ONE @ 7.1-8/C 3-D (REF: E8B)

SHOP BOLT IN SLOTTED HOLE
NEED "HAND TIGHTEN"



A	FOR APPROVAL		07/08/16	
Sequence:	8	Ref. E-Plans:	-	
Material:	A992	U.N.O.	Edge Dist:	1 1/2" U.N.O.
Holes:	13/16" DIA.	Bolts:	NOTED	
Cleaning:	NONE			
Paint:	NO			
DFT:		COLOR:		

[illegible]

Romac By: _____	Checked By: _____
Beamline By: _____	Checked By: _____

ATLAS IRON WORKS ST. LOUIS, MO.				
Project:	WEBSTER UNIVERSITY INTERDISCIPLINARY SCIENCE BUILDING			
Customer:	PARIC CORPORATION			
Owner:	WEBSTER UNIVERSITY			
Location:	WEBSTER GUOVES, MO 63119			
Dwn:	ZZ	Date:	07/06/2016	Ckd: LJ Date: 07/08/2016
Job No.	A16013	BAT:	DWG#:	856



ONE @ 6-7/D



ONE @ 7.1-8/A.6-B


	FOR APPROVAL	070816
Sequence: <u>8</u>	Ref. E-Plans: <u> - </u>	
Material: <u>A992</u>	U.N.O.	Edge Dist.: <u>1 1/2"</u>
Holes: <u>13/16" DIA.</u>	U.N.O.	Bolts: <u>NOTED</u>
Cleaning: <u>NONE</u>		
Paint: <u>NO</u>		
DFT: <u> </u>	COLOR: <u> </u>	

Romac By: _____ Checked By: _____

Beamline By: _____ Checked By: _____


ATLAS IRON WORKS
ST. LOUIS, MO.

Project:	WEBSTER UNIVERSITY INTERDISCIPLINARY SCIENCE BUILDING		
Customer:	PARIC CORPORATION		
Owner:	WEBSTER UNIVERSITY		
Location:	WEBSTER GUOVES,MO 63119		
Dwn:	ZZ	Date:	07/06/2016
		Ckd:	LJ
		Date:	07/08/2016
Job No.	A16013	RAT:	DWG#: 857

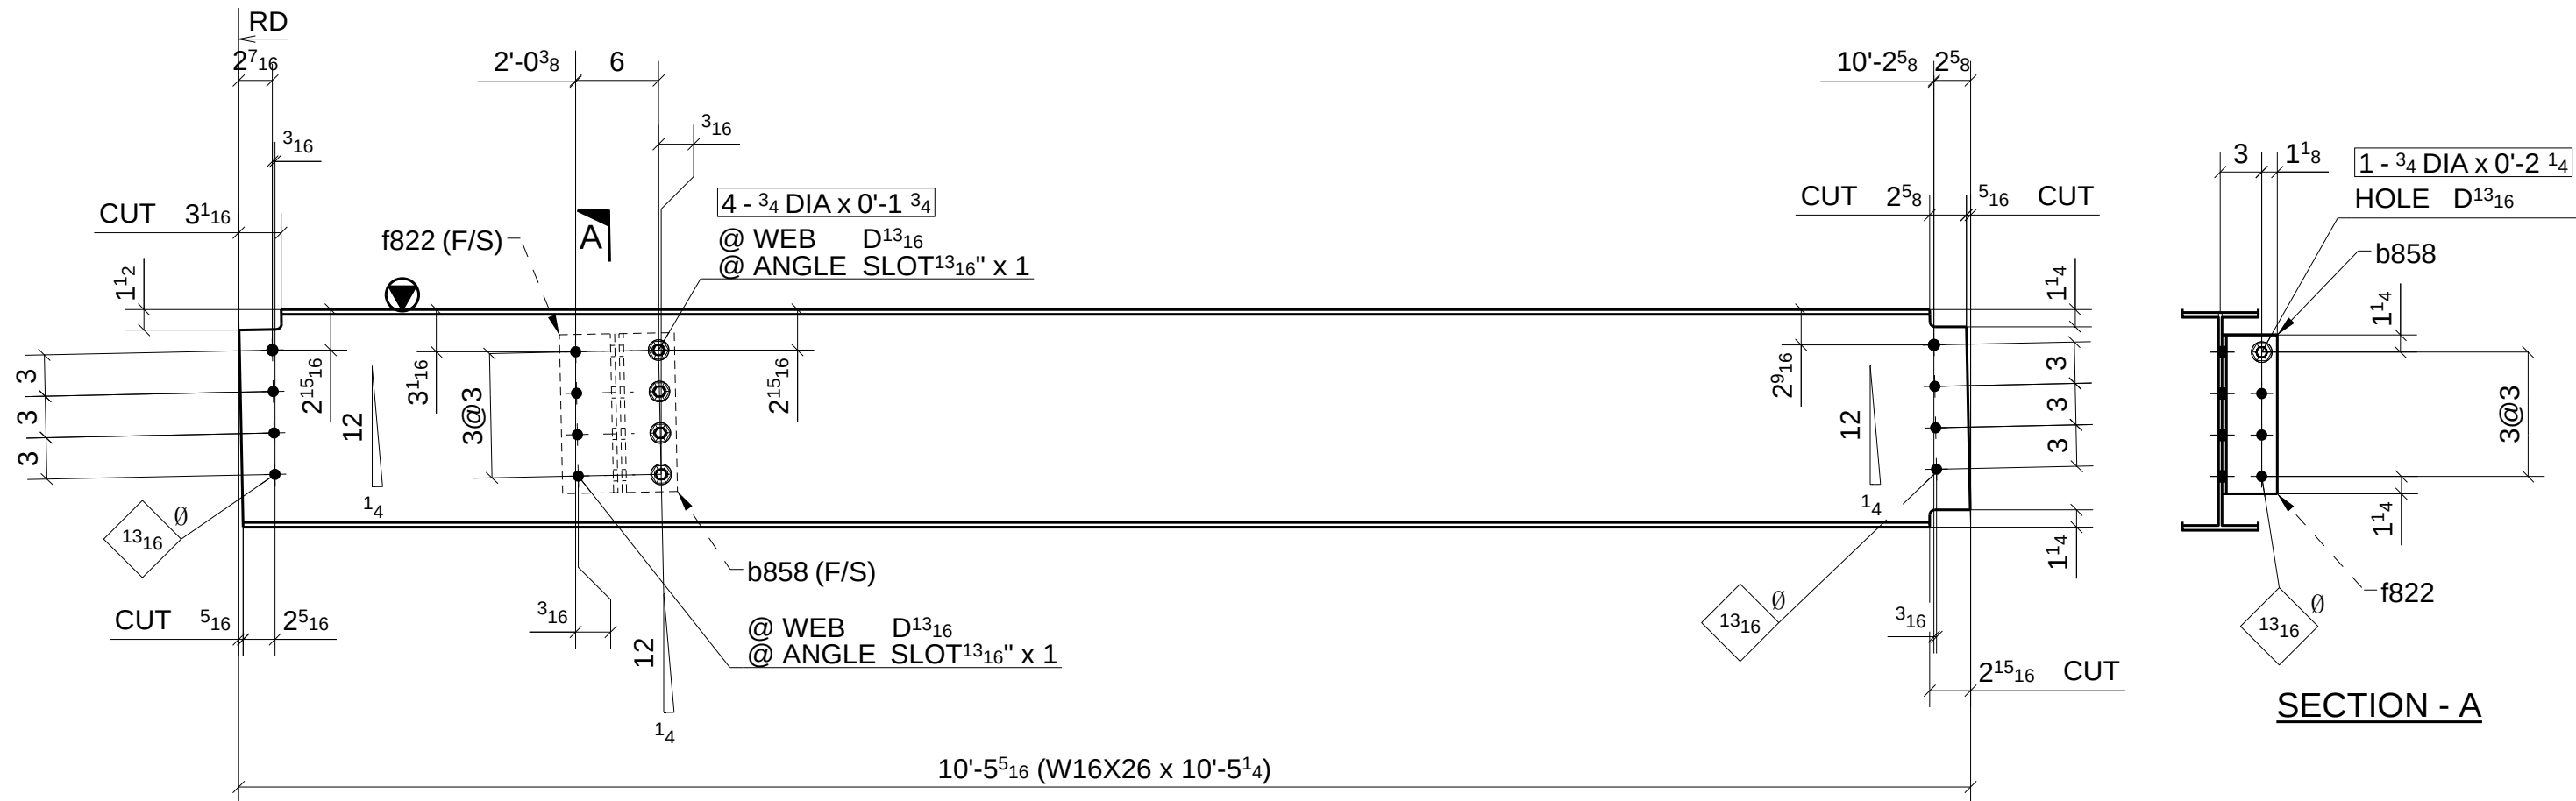


ONE - BEAM ~ 858A

LOCATION: ONE @ 5-6/B.3-C (REF: E8B)

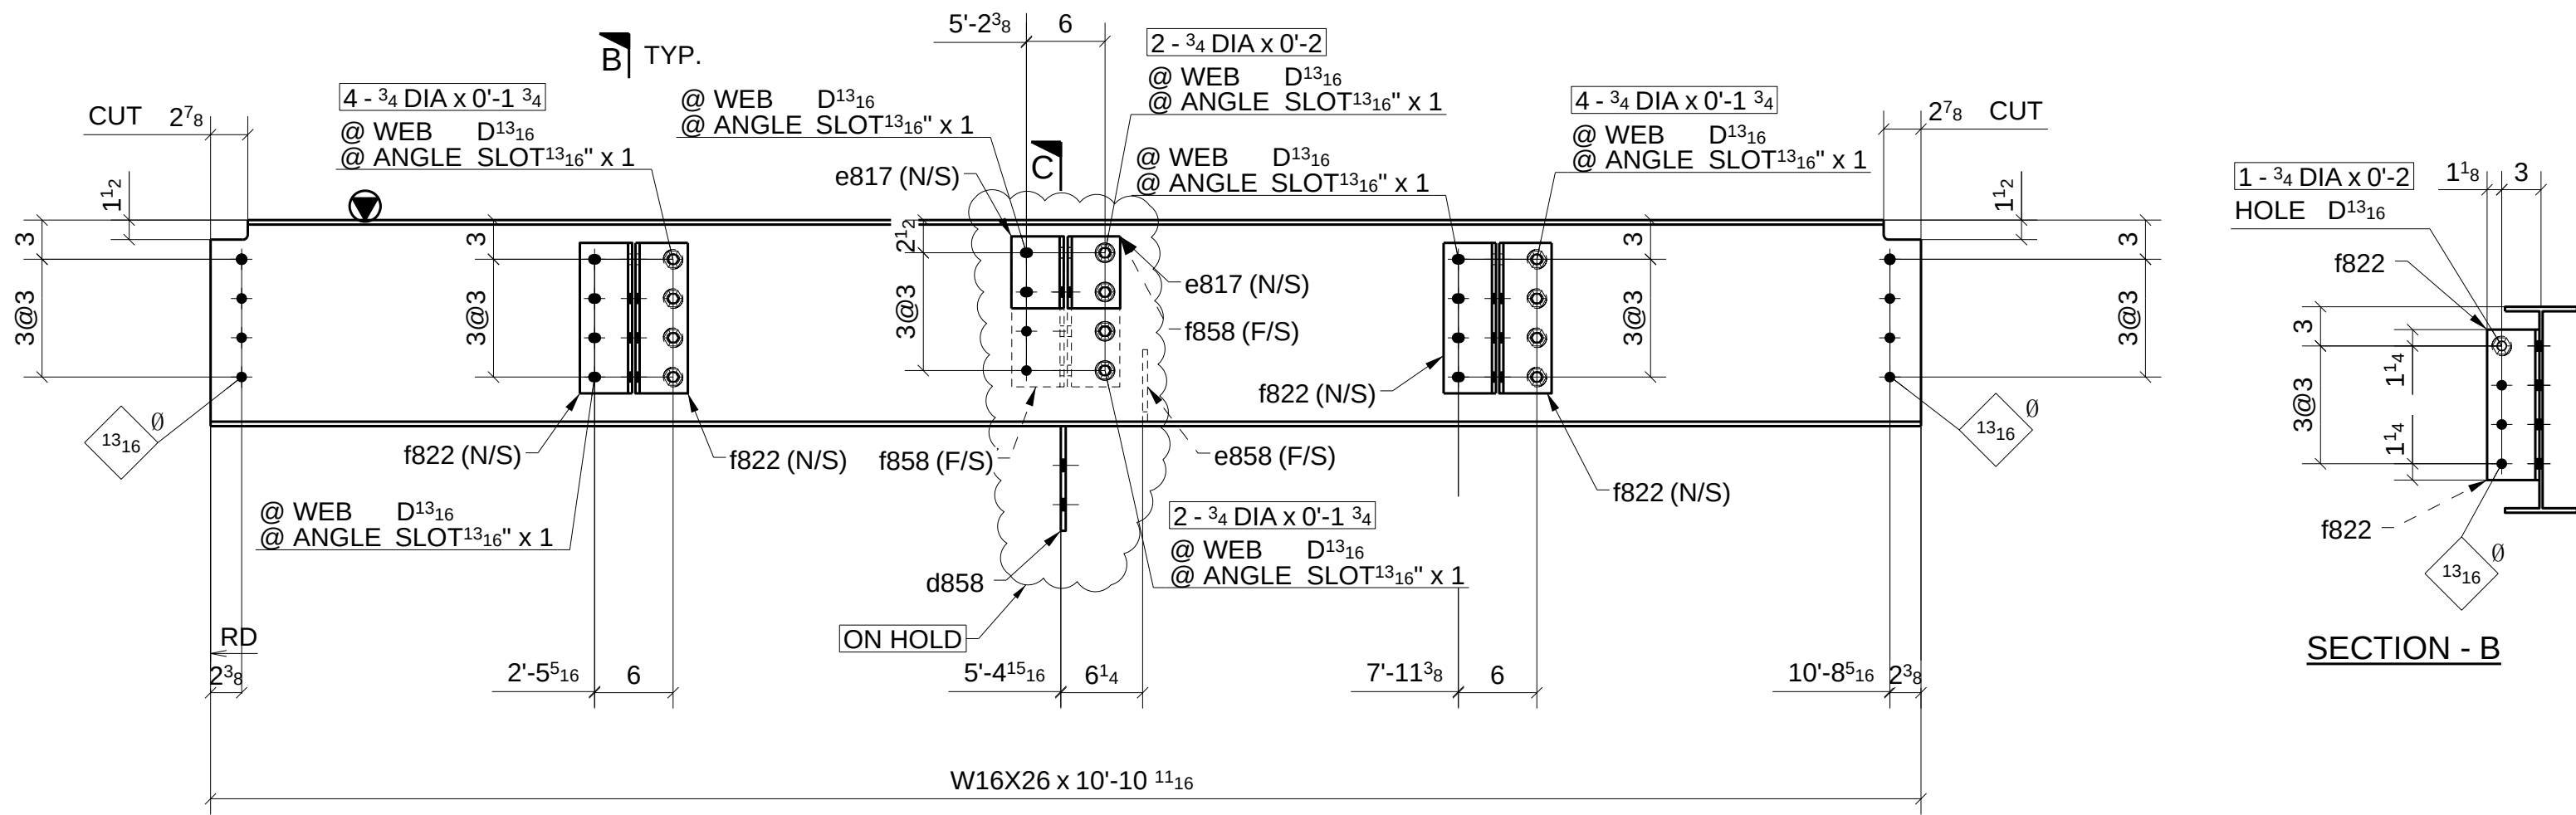

ONE - BEAM ~ 858B

LOCATION: ONE @ 5-6/B.3-C (REF: E8B)

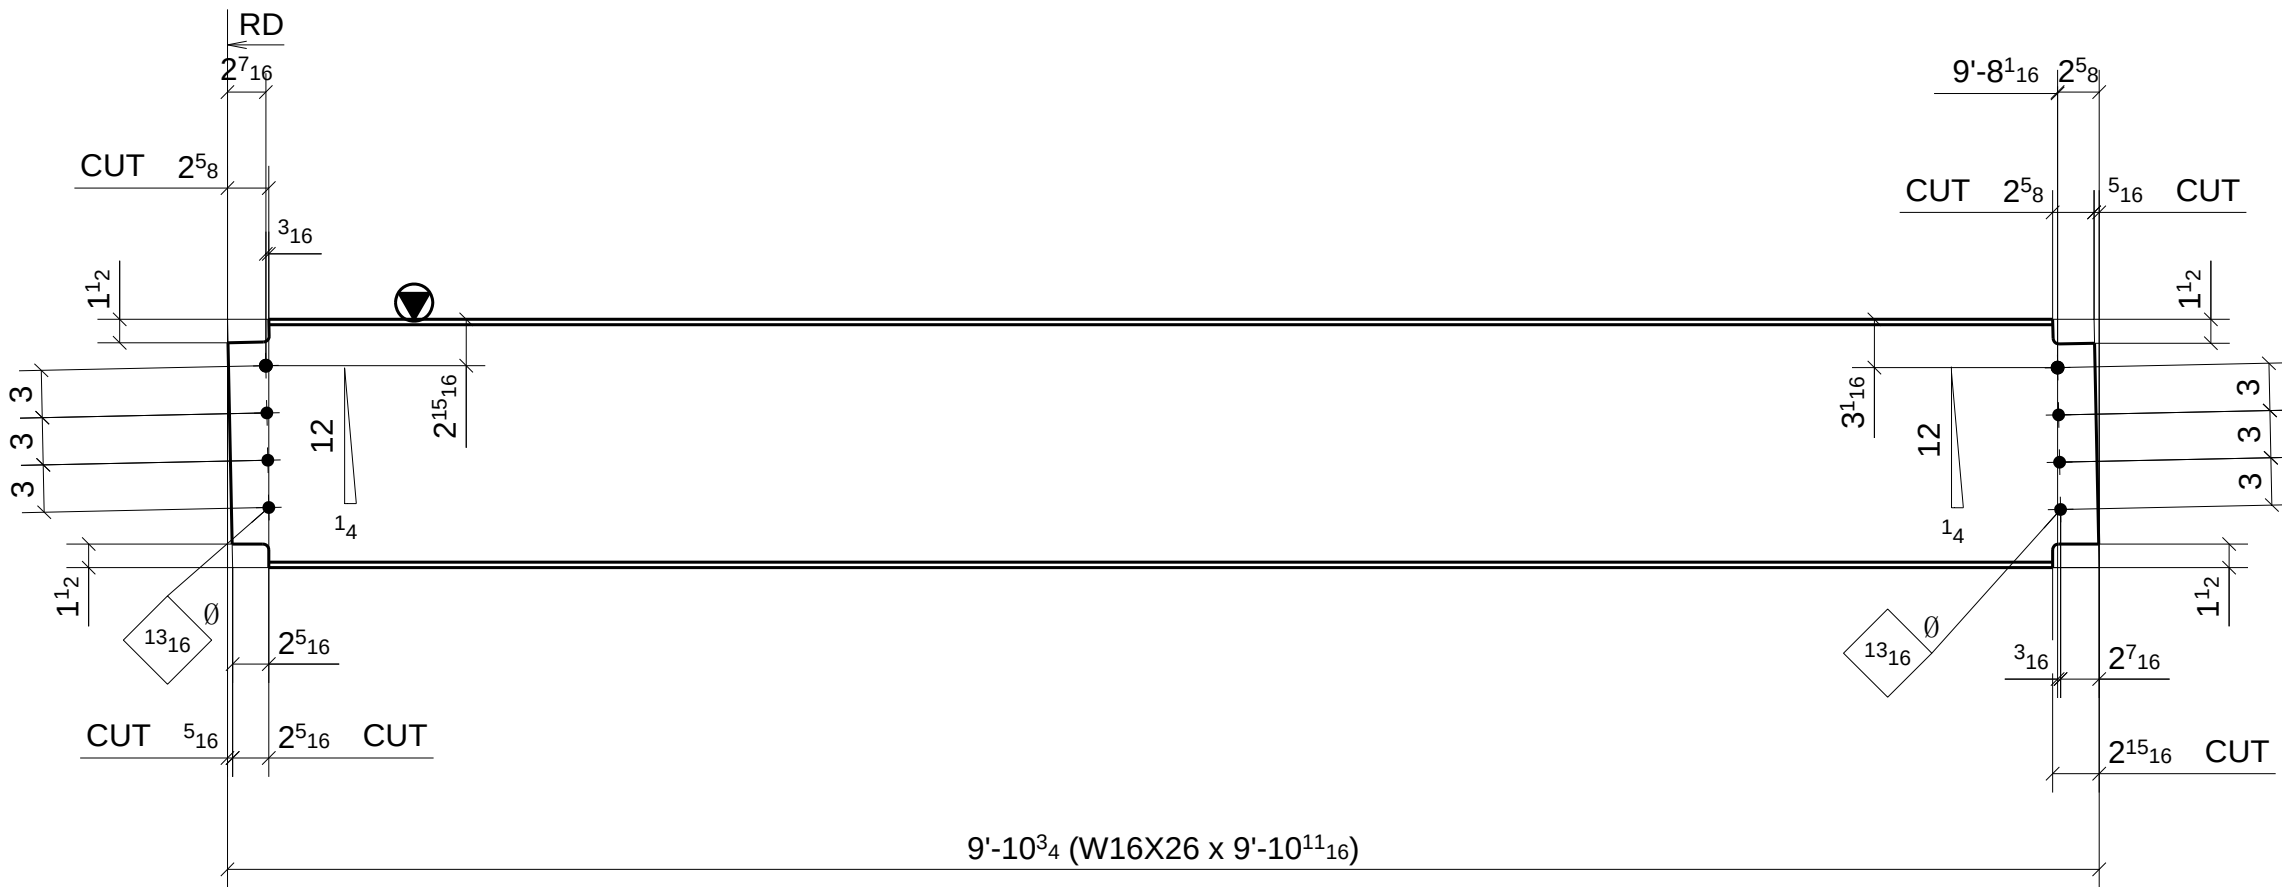

ONE - BEAM ~ 858C

LOCATION: ONE @ 5-6/B.3-C (REF: E8B)

SECTION - A

SECTION - B

SECTION - C

MATERIAL LIST

QTY	MARK	DESCRIPTION	LENGTH	MATERIAL	NOTES
1	858A	W16X26	10'-5 1/4"	A992	
1	b858	L4X4X5/16	0'-11 1/2"	A36	
1	f822	L4X4X5/16	0'-11 1/2"	A36	
4		3/4" DIA. W/N&W	0'-1 3/4"	A325N TC	
1		3/4" DIA. W/N&W	0'-2 1/4"	A325N TC	

1	858B	W16X26	10'-10 11/16"	A992	
1	d858	PL3/8"x4 1/2"	0'-8"	A36	
2	e817	L4X4X5/16	0'-5 1/2"	A36	
1	e858	PL3/8"x4"	0'-5 1/2"	A36	
4	f822	L4X4X5/16	0'-11 1/2"	A36	
2	f858	L4X4X5/16	0'-11 1/2"	A36	
2		3/4" DIA. W/N&W	0'-1 3/4"	A325N TC	
2		3/4" DIA. W/N&W	0'-2"	A325N TC	
1		3/4" DIA. W/N&W	0'-2 1/4"	A325N TC	
3		3/4" DIA. W/N&W	0'-2"	A325N TC	
8		3/4" DIA. W/N&W	0'-1 3/4"	A325N TC	

1	858C	W16X26	9'-10 11/16"	A992	
---	------	--------	--------------	------	--

Romac By: _____ Checked By: _____
Beamline By: _____ Checked By: _____

ATLAS IRON WORKS
ST. LOUIS, MO.

Project: WEBSTER UNIVERSITY INTERDISCIPLINARY SCIENCE BUILDING
Customer: PARIC CORPORATION
Owner: WEBSTER UNIVERSITY
Location: WEBSTER GUOVES.MO 63119
Dwn: ZZ Date: 07/06/2016 Ckd: LJ Date: 07/08/2016
Job No. A16013 BAT: _____ DWG#: 858

FOR APPROVAL		07/08/16
Sequence: 8	Ref. E-Plans: -	
Material: A992 U.N.O.	Edge Dist: 1 1/2" U.N.O.	
Holes: 13/16"DIA.	Bolts: NOTED	
Cleaning: NONE		
Paint: NO		
DFT: _____	COLOR: _____	

SHOP BOLT IN SLOTTED HOLE
NEED "HAND TIGHTEN"



	FOR APPROVAL	07/08/16
Sequence: _____	8	Ref. E-Plans: _____
Material: _____	A992 U.N.O.	Edge Dist.: _____
Holes: _____	13/16" DIA.	1 1/2" U.N.O.
Bolts: _____	NOTED	
Cleaning: _____	NONE	
Paint: _____	NO	
DFT: _____	COLOR: _____	

Romac By: _____ Checked By: _____

Beamline By: _____ Checked By: _____

ATLAS IRON WORKS					
ST. LOUIS, MO.					
Project:	WEBSTER UNIVERSITY INTERDISCIPLINARY SCIENCE BUILDING				
Customer:	PARIC CORPORATION				
Owner:	WEBSTER UNIVERSITY				
Location:	WEBSTER GUOVES, MO 63119				
Dwn:	ZZ	Date:	07/06/2016	Ckd:	LJ
				Date:	07/08/2016
Job No.	A16013		BAT:	DWG#:	859



***FOR
APPROVAL***


[illegible]

Romac By: _____ Checked By: _____

Beamline By: _____ Checked By: _____


ATLAS IRON WORKS

ST. LOUIS, MO.

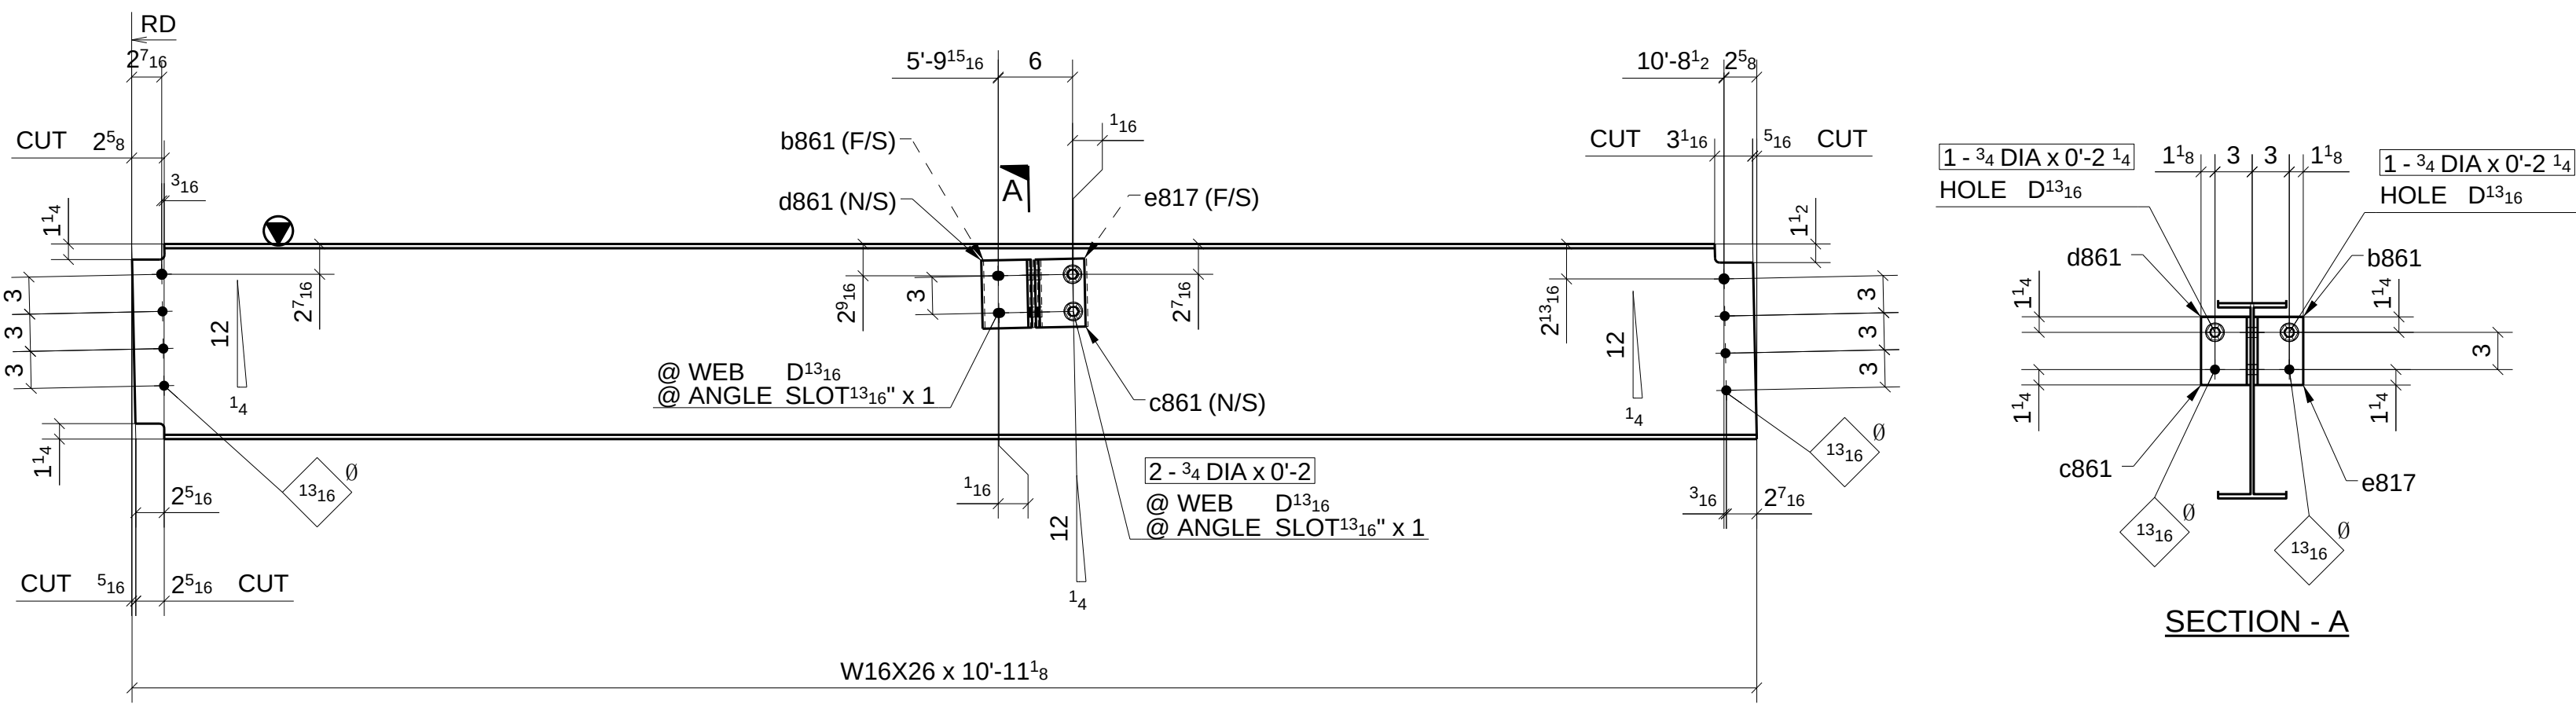

ONE - BEAM ~ 861A

LOCATION: ONE @ 5-6/B.3-C (REF: E8B)

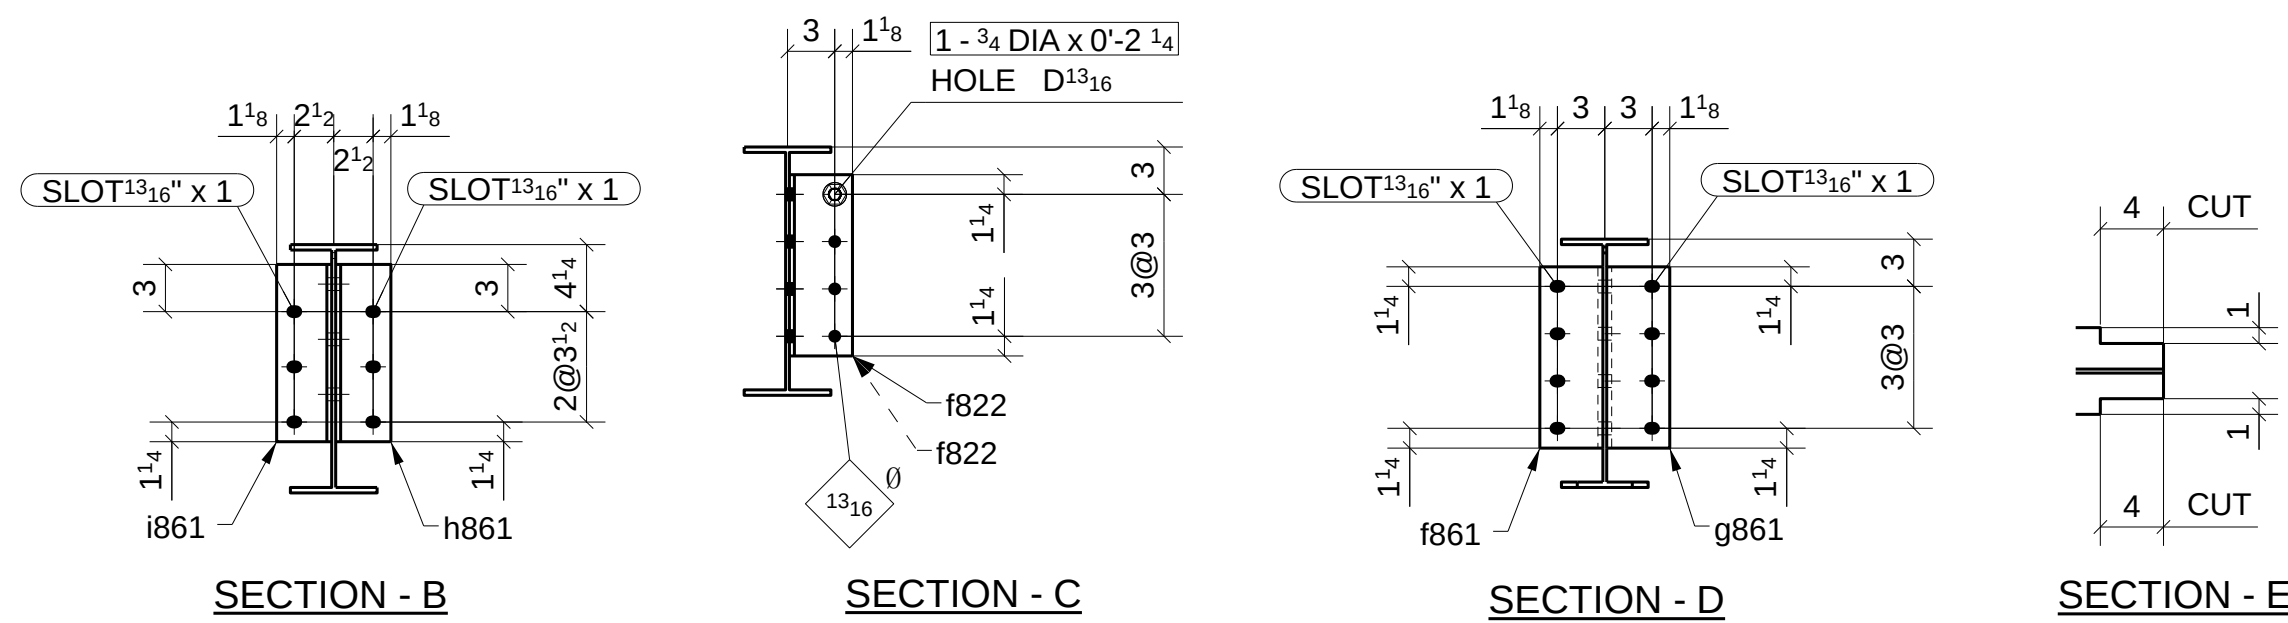

ONE - BEAM ~ 861B

LOCATION: ONE @ 6-7/C (REF: E8B)

SHOP BOLT IN SLOTTED HOLE
NEED "HAND TIGHTEN"

FOR APPROVAL				07/08/16
Sequence:	8	Ref. E-Plans:	-	
Material:	A992	U.N.O.	Edge Dist:	1 1/2" U.N.O.
Holes:	13/16"DIA.	Bolts:	NOTED	
Cleaning:	NONE			
Paint:	NO			
DFT:		COLOR:		

MATERIAL LIST					
QTY	MARK	DESCRIPTION	LENGTH	MATERIAL	NOTES
1	861A	W16X26	10'-11 1/8"	A992	
1	b861	L4X4X5/16	0'-5 1/2"	A36	
1	c861	L4X4X5/16	0'-5 1/2"	A36	
1	d861	L4X4X5/16	0'-5 1/2"	A36	
1	e817	L4X4X5/16	0'-5 1/2"	A36	
2		3/4" DIA. W/N&W	0'-2"	A325N TC	
2		3/4" DIA. W/N&W	0'-2 1/4"	A325N TC	
1	861B	W16X26	9'-4 1/2"	A992	
2	f822	L4X4X5/16	0'-11 1/2"	A36	
1	f861	L4X4X5/16	0'-11 1/2"	A36	
1	g861	L4X4X5/16	0'-11 1/2"	A36	
1	h861	L4X3-1/2X5/16	0'-11 1/4"	A36	
1	i861	L4X3-1/2X5/16	0'-11 1/4"	A36	
3		3/4" DIA. W/N&W	0'-2"	A325N TC	
1		3/4" DIA. W/N&W	0'-2 1/4"	A325N TC	
4		3/4" DIA. W/N&W	0'-1 3/4"	A325N TC	
4		3/4" DIA. W/N&W	0'-2"	A325N TC	

Romac By: _____ Checked By: _____
Beamline By: _____ Checked By: _____

ATLAS IRON WORKS
ST. LOUIS, MO.

Project: WEBSTER UNIVERSITY INTERDISCIPLINARY SCIENCE BUILDING
Customer: PARIC CORPORATION
Owner: WEBSTER UNIVERSITY
Location: WEBSTER GUOVES.MO 63119
Dwn: ZZ Date: 07/08/2016 Ckd: LJ Date: 07/08/2016
Job No. A16013 BAT: _____ DWG#: 861



LOCATION: ONE @ 7.1/A.6-B (REF: E8B)



SECTION - C

LOCATION: ONE @ 5-6/B.3-C (REF: E8B)



	FOR APPROVAL	07/08/16
Sequence: _____	8	Ref. E-Plans: _____
Material: _____	A992 U.N.O.	Edge Dist.: _____
Holes: _____	13/16" DIA.	1 1/2" U.N.O.
	Bolts: _____	NOTED
Cleaning: _____	NONE	
Paint: _____	NO	
DFT: _____	COLOR: _____	

[illegible]

Romac By: _____ Checked By: _____

Beamline By: _____ Checked By: _____

ATLAS IRON WORKS

ATLAS IRON WORKS
ST. LOUIS, MO.

Project: WEBSTER UNIVERSITY INTERDISCIPLINARY SCIENCE BUILDING

Customer: PARIC CORPORATION


Owner: WEBSTER UNIVERSITY

Location: WEBSTER GROVES, MO 63119

Dmno: 77 Data: 07/06/2016 Ckd: 1.1 Data: 07/08/2016

OWN. _____ Date. _____ CRD. _____ Date. _____
BANK _____

Job No. A16013 BAT: DWG#: 862

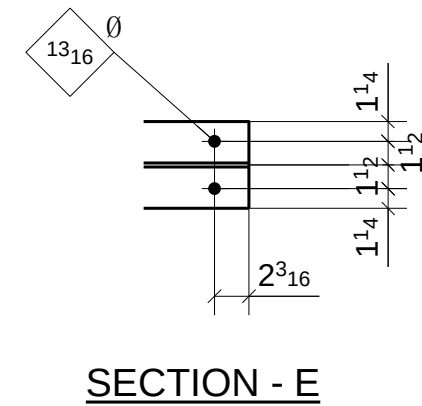

SECTION-F

1 - 3/4 DIA x 0'-2 1/4
HOLE D¹³₁₆

1 1/8 3 1 1/8

h863 1 1/4 1 1/4 1 1/4 1 1/4

3@3

SLOT 1 3/16" x 1

SECTION-G

1 - 3/4 DIA x 0'-2 1/4
HOLE D¹³₁₆

1 1/8 3 1 1/8

b858 1 1/4 1 1/4 1 1/4 1 1/4

3@3

f822 1 1/4 1 1/4 1 1/4 1 1/4

13/16 0

SECTION-H

1 - 3/4 DIA x 0'-2 1/4
HOLE D¹³₁₆

1 1/8 3 1 1/8

b858 1 1/4 1 1/4 1 1/4 1 1/4

3@3

f822 1 1/4 1 1/4 1 1/4 1 1/4

13/16 0

SECTION-I

1 - 3/4 DIA x 0'-2 1/4
HOLE D¹³₁₆

1 1/8 3 1 1/8

d863 1 1/4 1 1/4 1 1/4 1 1/4

3@3

e863 1 1/4 1 1/4 1 1/4 1 1/4

13/16 0

SLOT 1 3/16" x 1



Romac By: _____ Checked By: _____

Beamline By: _____ Checked By: _____

ATLAS IRON WORKS

ST. LOUIS, MO.

A	FOR APPROVAL		07/08/16	
Sequence:	8		Ref. E-Plans:	—
Material:	A992	U.N.O.	Edge Dist.:	1 1/2" U.N.O.
Holes:	13/16" DIA.		Bolts:	NOTED
Clearing:	NONE			
Paint:	NO			
DFT:			COLOR:	

[illegible]

Romac By: _____ Checked By: _____

Beamline By: _____ Checked By: _____

ATLAS IRON WORKS
ST. LOUIS, MO.

Project: WEBSTER UNIVERSITY INTERDISCIPLINARY SCIENCE BUILDING


Customer: PARIC CORPORATION

Owner: WEBSTER UNIVERSITY

Location: WEBSTER GUOVES, MO 63119


Dwn: ZZ Date: 07/06/2016 Ckd: LJ Date: 07/08/2016

Job No. A16013 BAT: Dwg#: 864

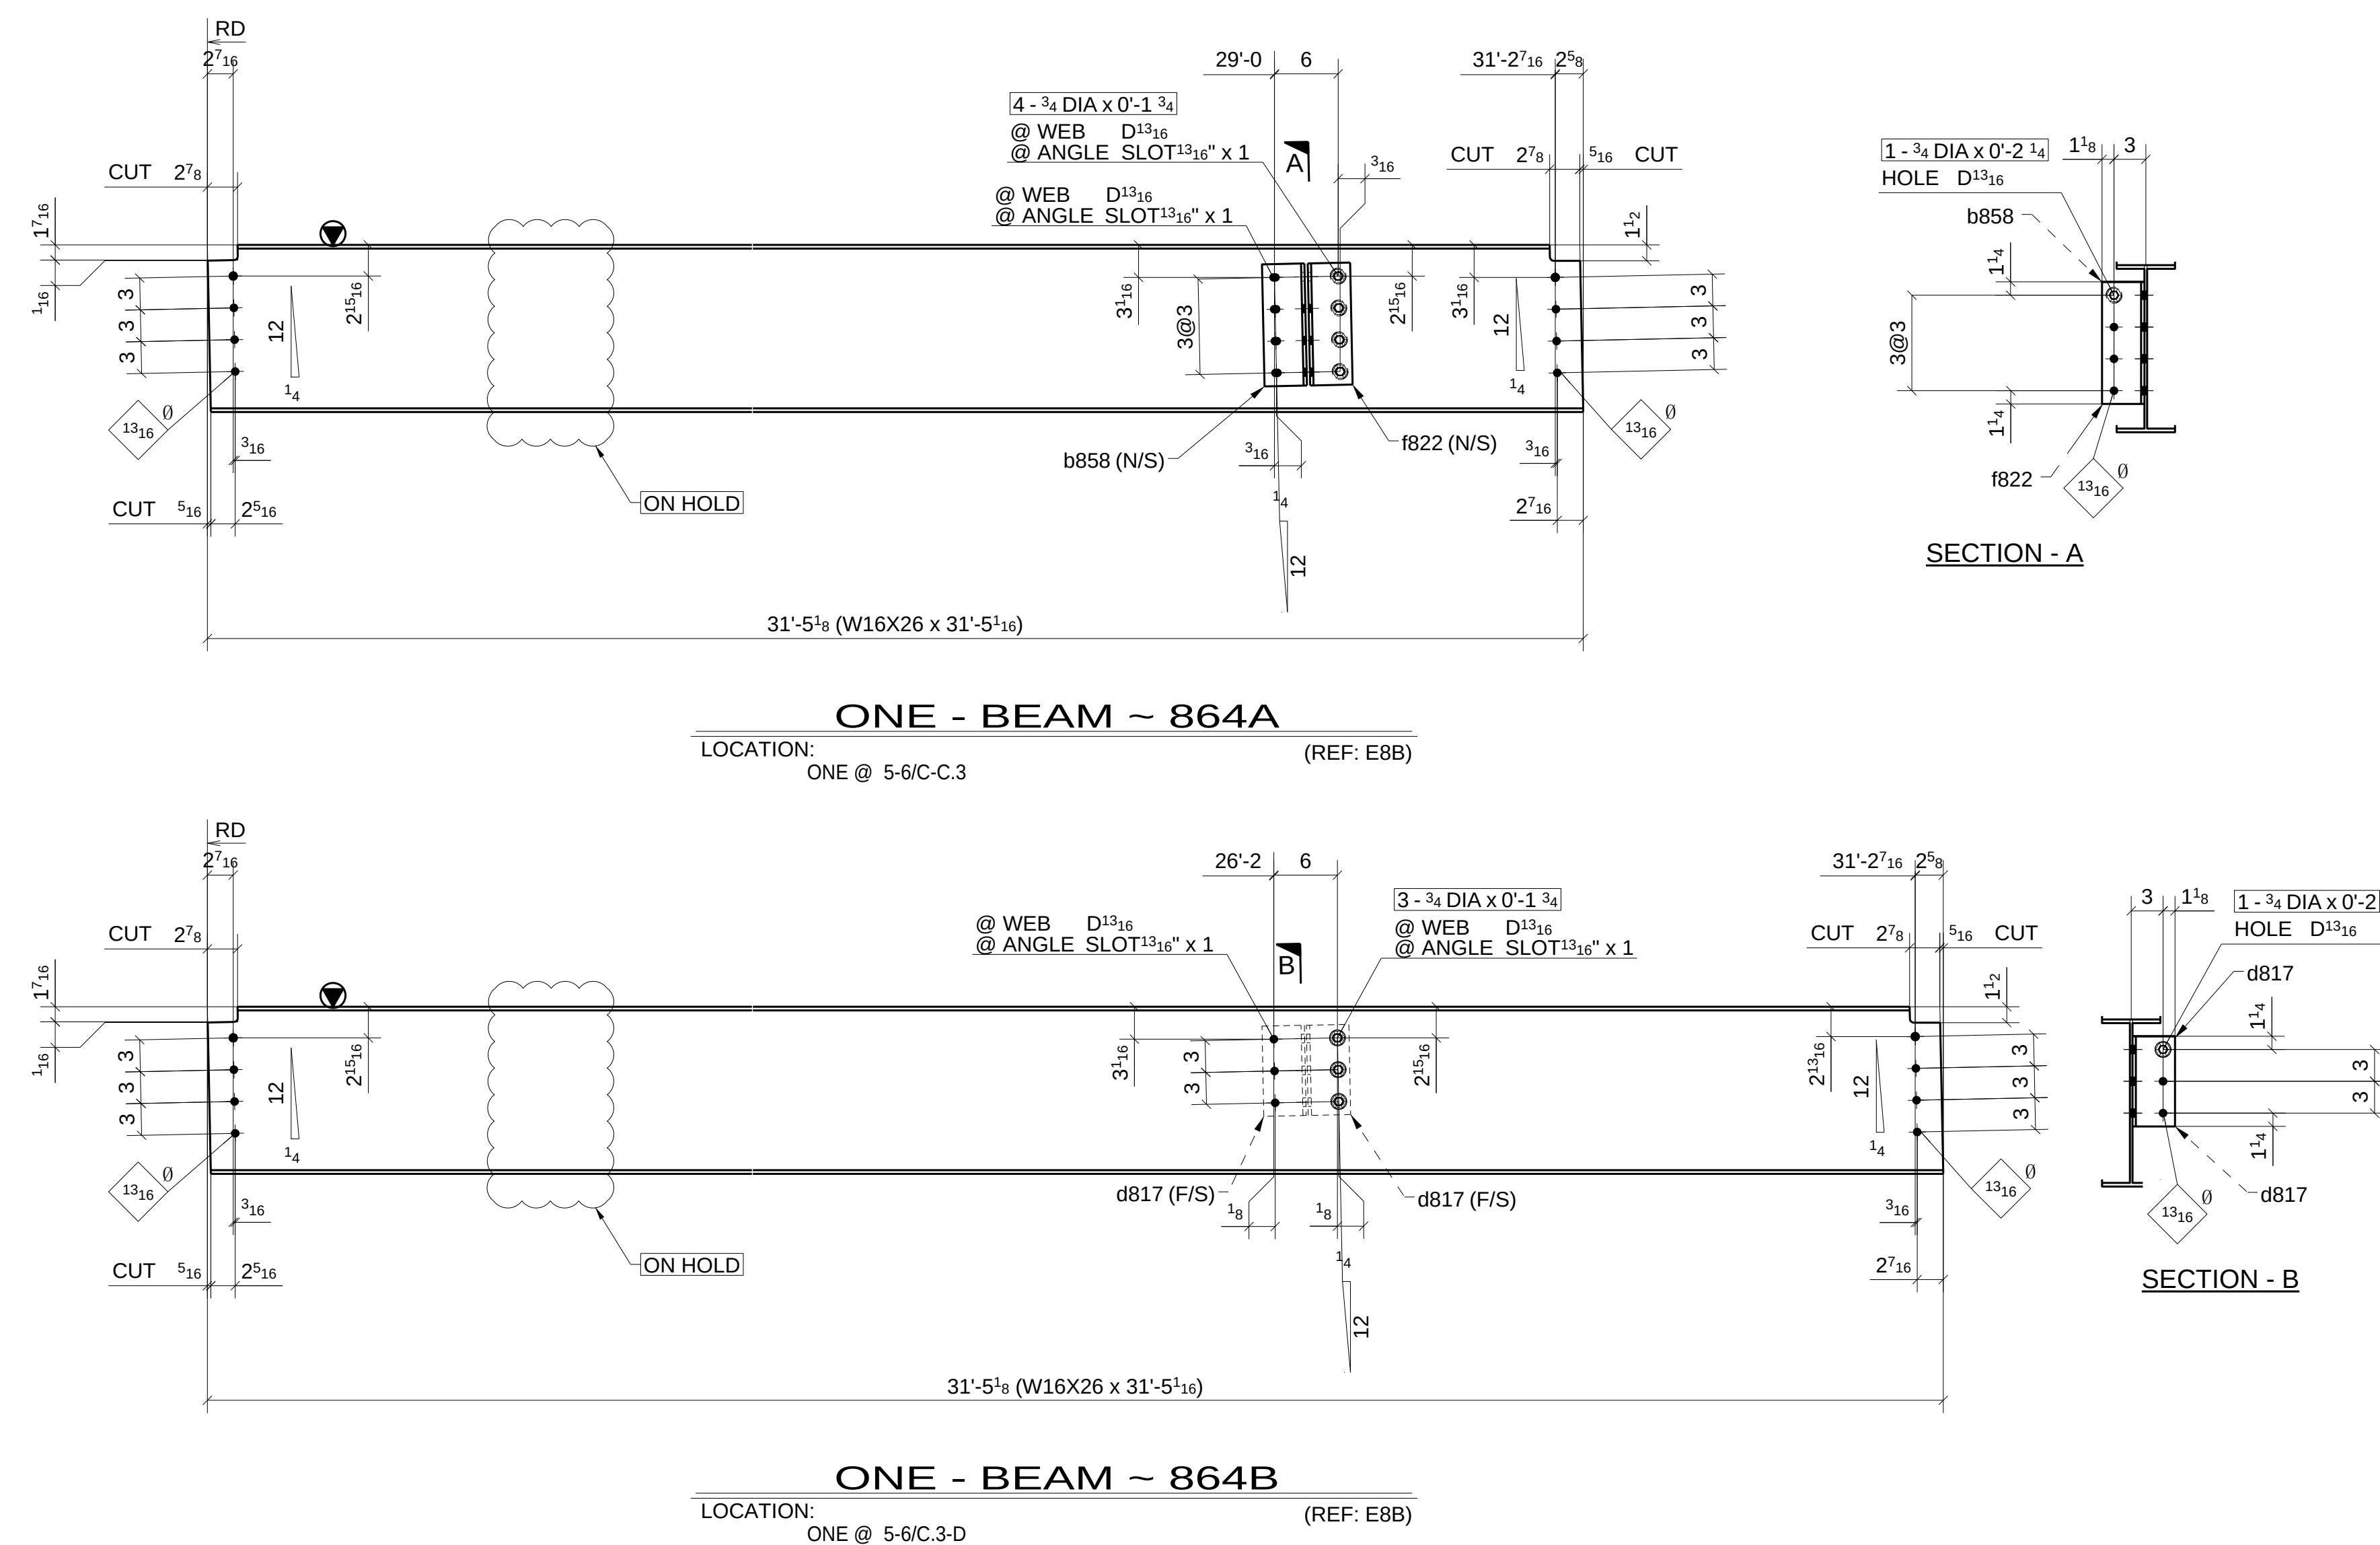

SHOP BOLT IN SLOTTED HOLE
NEED "HAND TIGHTEN"

	FOR APPROVAL		07/08/16
	Sequence: 8	Ref. E-Plans:	-
	Material: A992 U.N.O.	Edge Dist.:	1 1/2" U.N.O.
	Holes: 13/16" DIA.	Bolts:	NOTED
	Cleaning:	NONE	
	Paint:	NO	
DFT:	COLOR:		

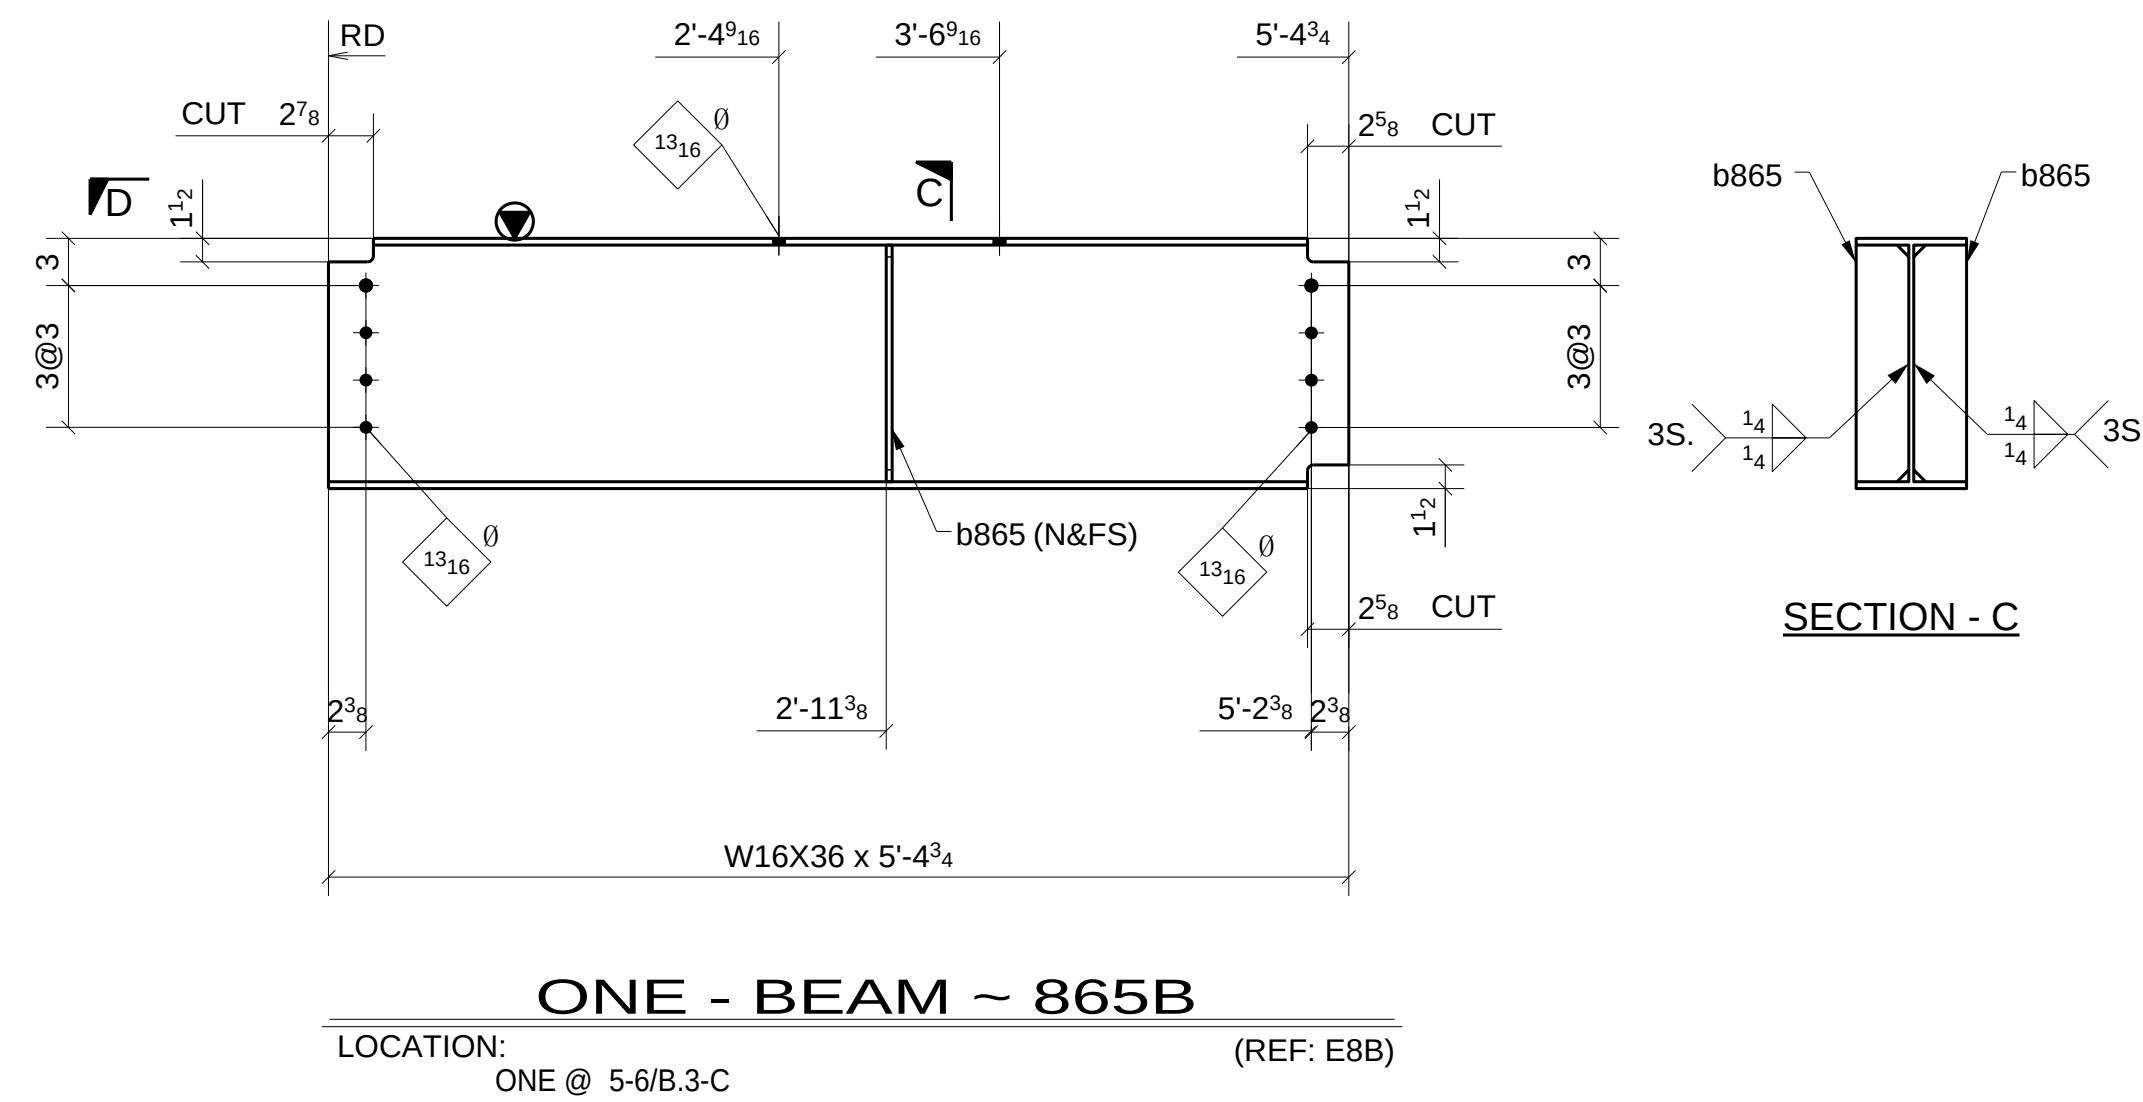

Project:	WEBSTER UNIVERSITY INTERDISCIPLINARY SCIENCE BUILDING						
Customer:	PARIC CORPORATION						
Owner:	WEBSTER UNIVERSITY						
Location:	WEBSTER GUOVES,MO 63119						
Dwn:	ZZ	Date:	07/06/2016	Ckd:	LJ	Date:	07/08/2016
Job No.	A16013		BAT:	DWG#:		865	

[illegible]


Romac By: _____	Checked By: _____
Beamline By: _____	Checked By: _____

ATLAS IRON WORKS
ST. LOUIS, MO.

Project:	WEBSTER UNIVERSITY INTERDISCIPLINARY SCIENCE BUILDING				
Customer:	PARIC CORPORATION				
Owner:	WEBSTER UNIVERSITY				
Location:	WEBSTER GUOVES.MO 63119				
Dwn:	ZZ	Date:	07/06/2016	Ckd:	LJ
		Date:	07/08/2016		
Job No.	A16013	BAT:		DWG#:	866

A	FOR APPROVAL		07/08/16
Sequence:	8	Ref. E-Plans:	--
Material:	A992	U.N.O.	Edge Dist.: 1 1/2" U.N.O.
Holes:	13/16" DIA.	Bolts:	NOTED
Cleaning:	NONE		
Paint:	NO		
DFT:		COLOR:	


SHOP BOLT IN SLOTTED HOLE
NEED "HAND TIGHTEN"

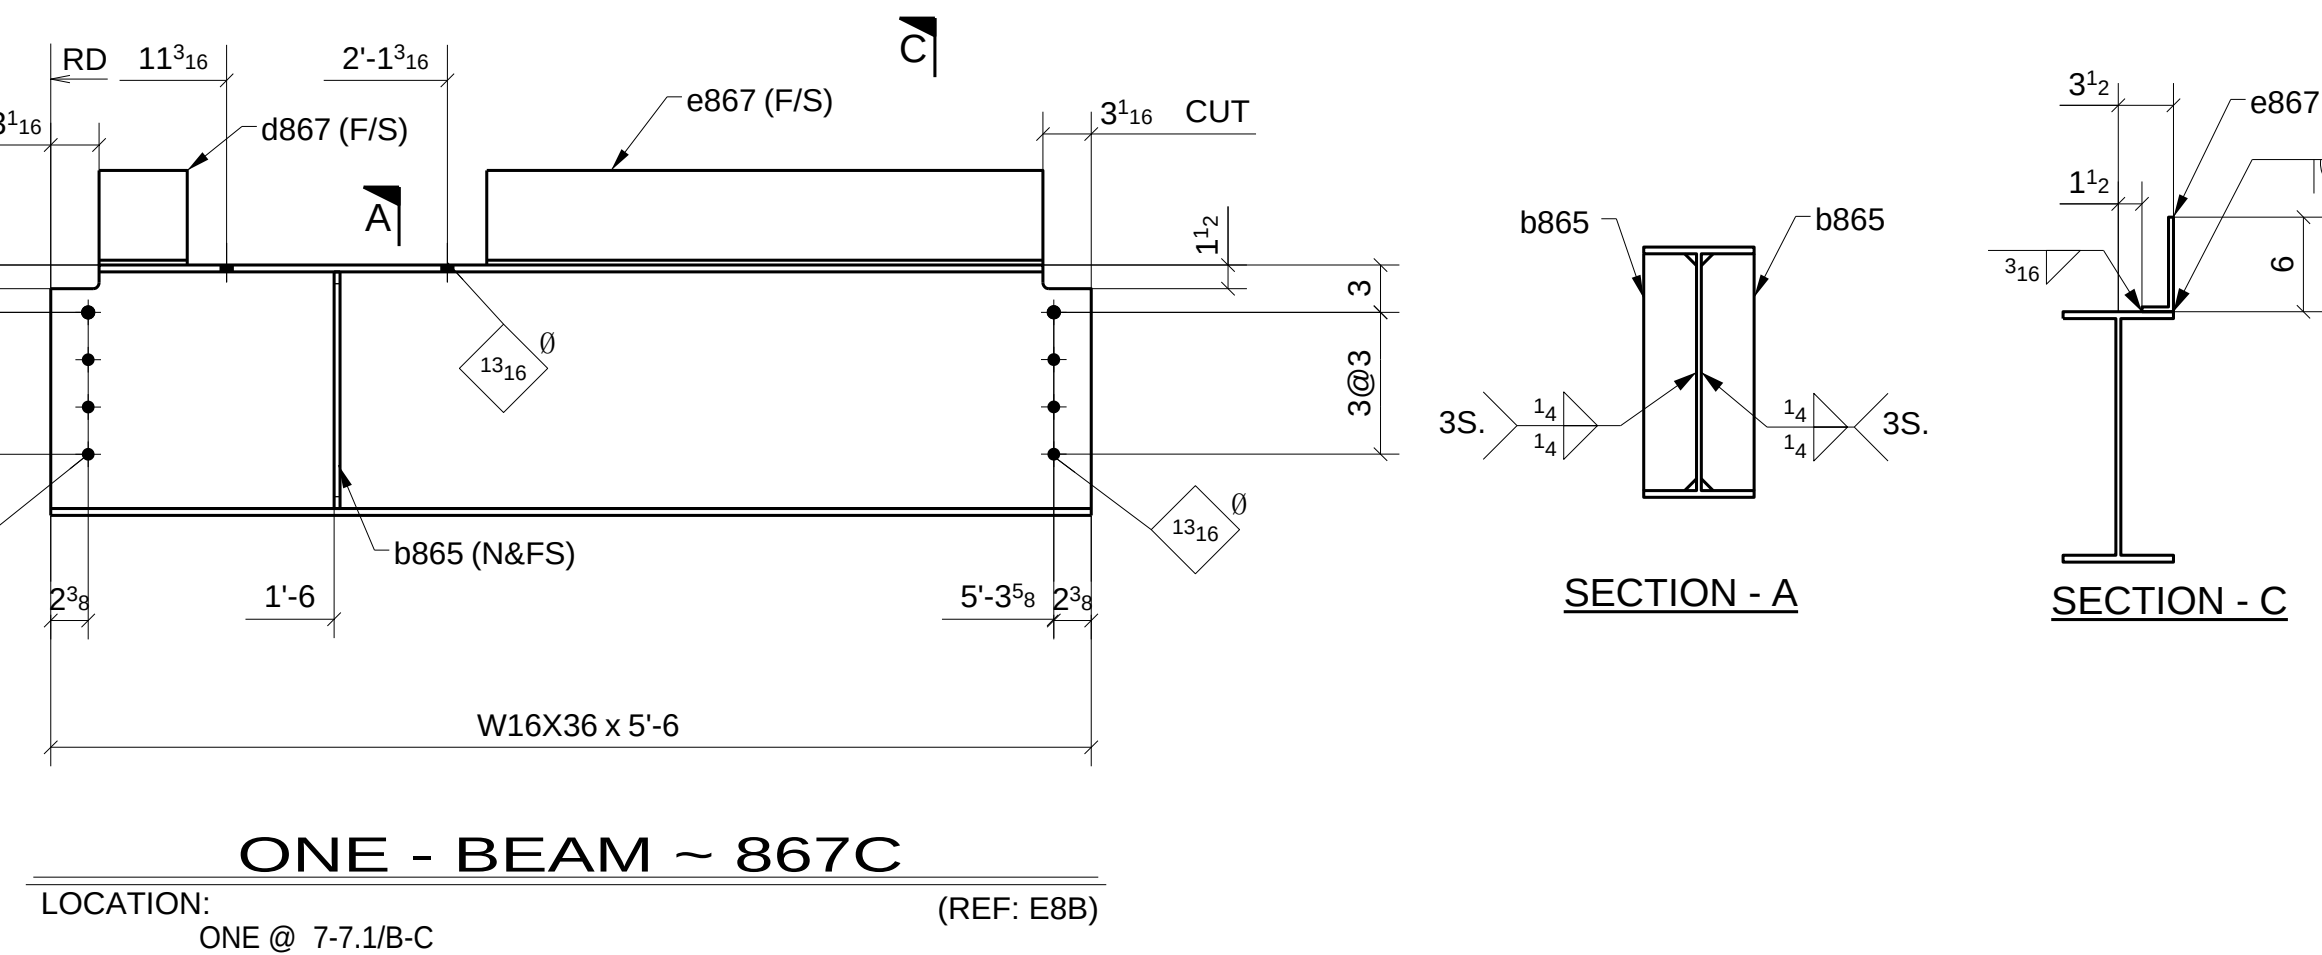[illegible]

Romac By: _____	Checked By: _____
Beamline By: _____	Checked By: _____


ATLAS IRON WORKS ST. LOUIS, MO.				
Project:	WEBSTER UNIVERSITY INTERDISCIPLINARY SCIENCE BUILDING			
Customer:	PARIC CORPORATION			
Owner:	WEBSTER UNIVERSITY			
Location:	WEBSTER GUOVES, MO 63119			
Dwn:	ZZ	Date:	07/06/2016	Ckd: LJ Date: 07/08/2016
Job No.	A16013	BAT:	DWG#: 867	

A	FOR APPROVAL		07/08/15
Sequence:	8	Ref. E-Plans:	—
Material:	A992	U.N.O.	Edge Dist.: 1 1/2" U.N.O.
Holes:	13/16" DIA.	Bolts:	NOTED
Cleaning:	NONE		
Paint:	NO		
DFT:		COLOR:	

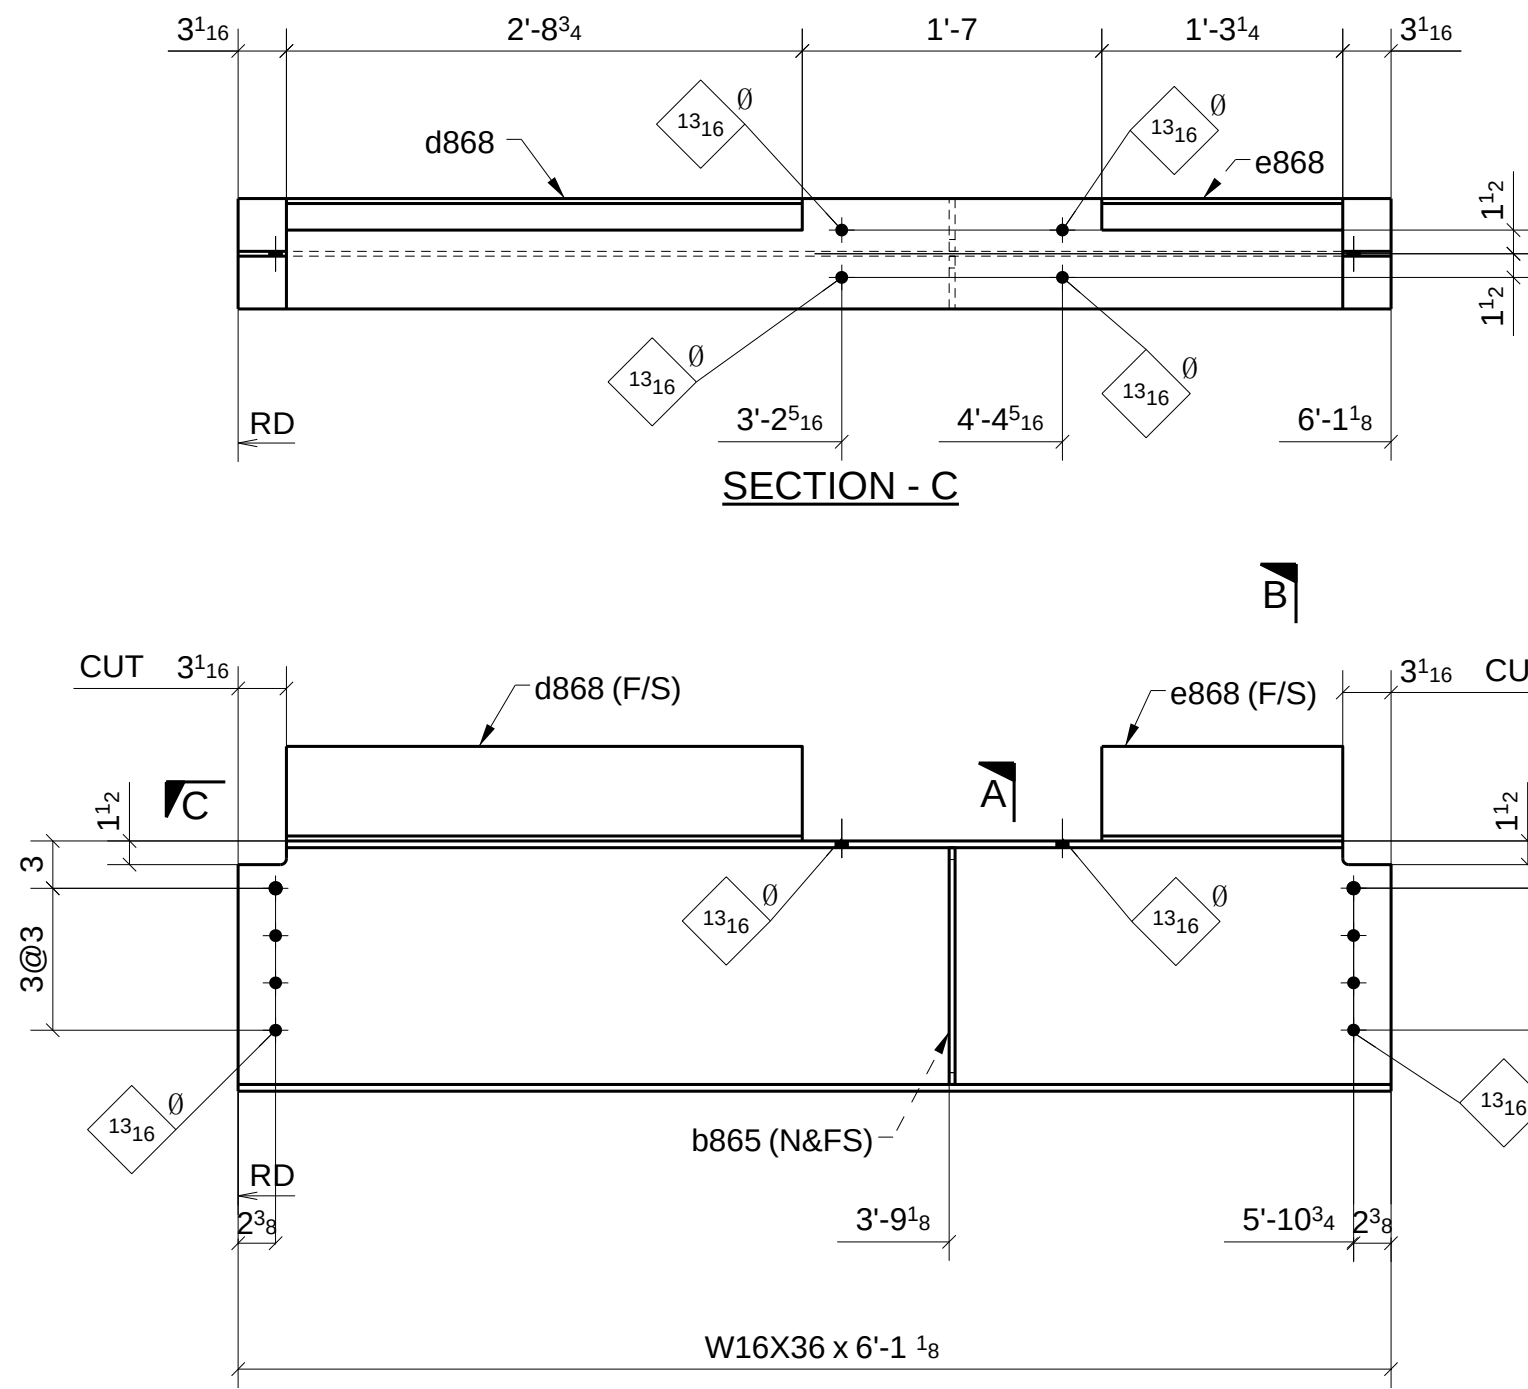



ONE - BEAM ~ 868A

LOCATION: ONE @ 7-7.1/B.3-C (REF: E8B)

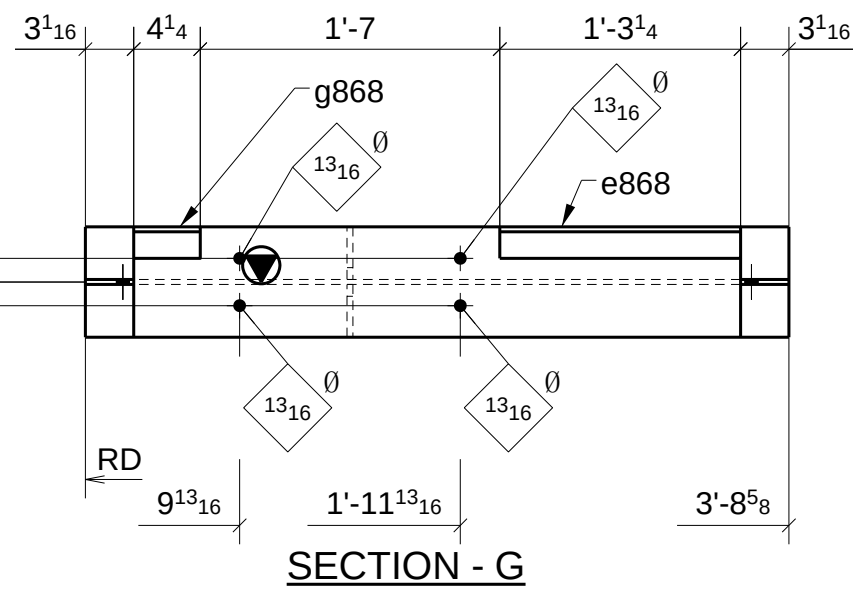


ONE - BEAM ~ 868C

LOCATION: ONE @ 7-7.1/B.3-C (REF: E8B)

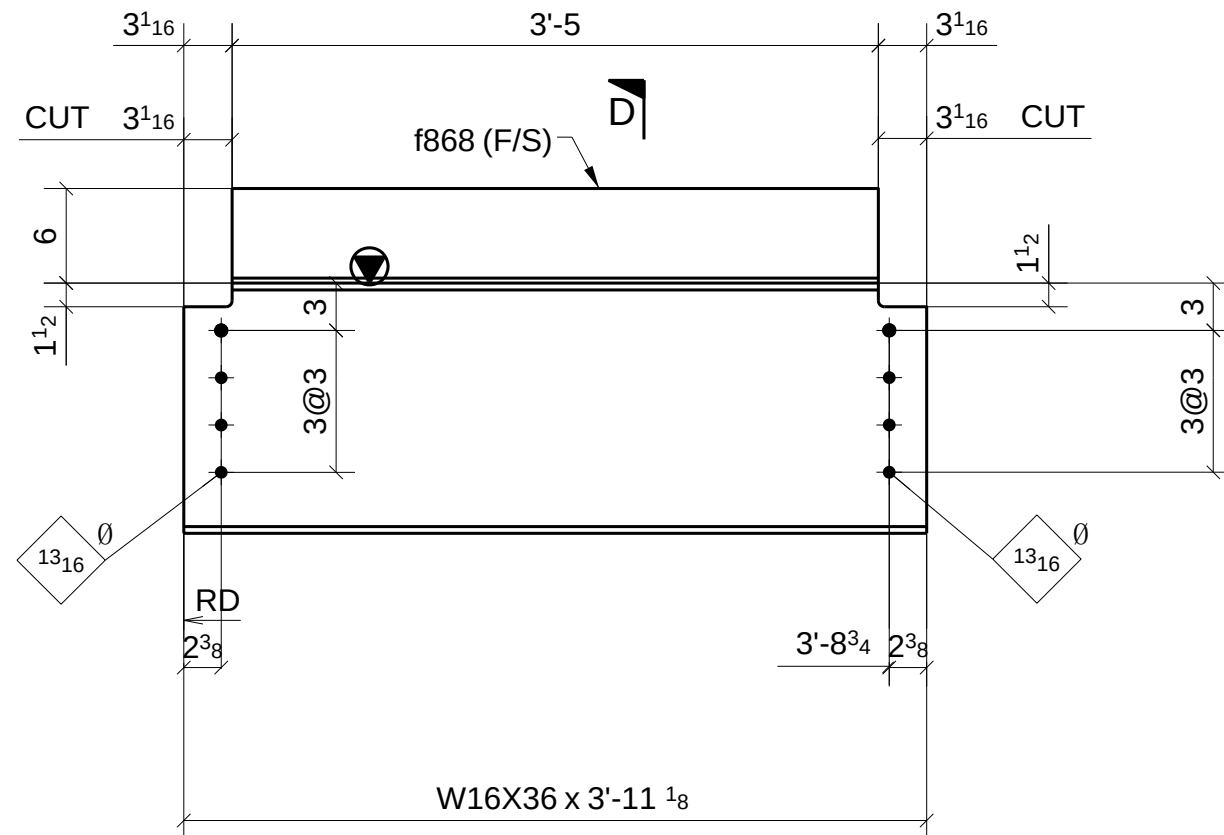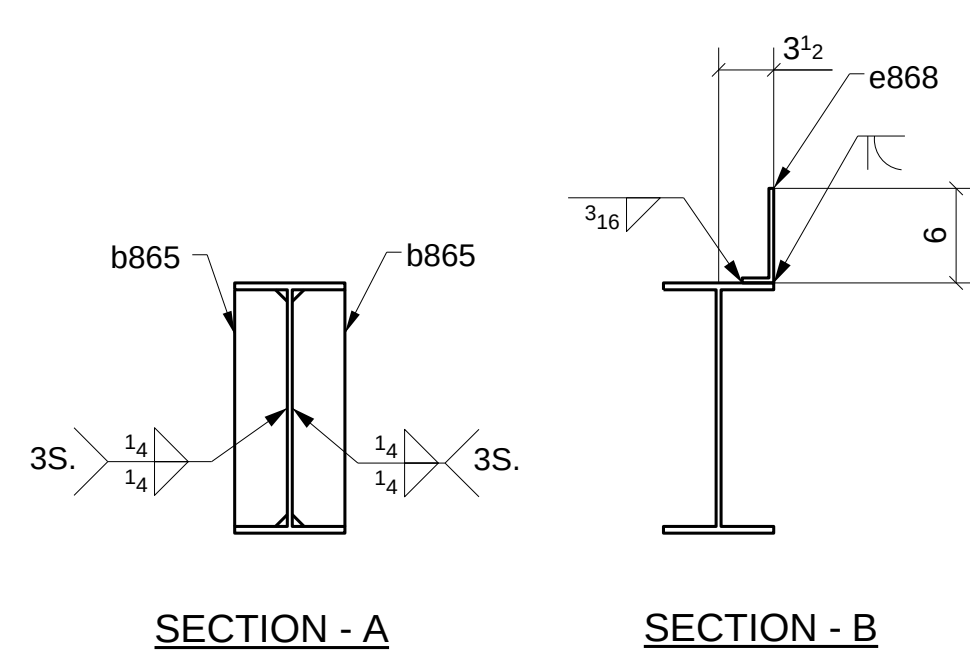

ONE - BEAM ~ 868B

LOCATION: ONE @ 7-7.1/B.3-C (REF: E8B)

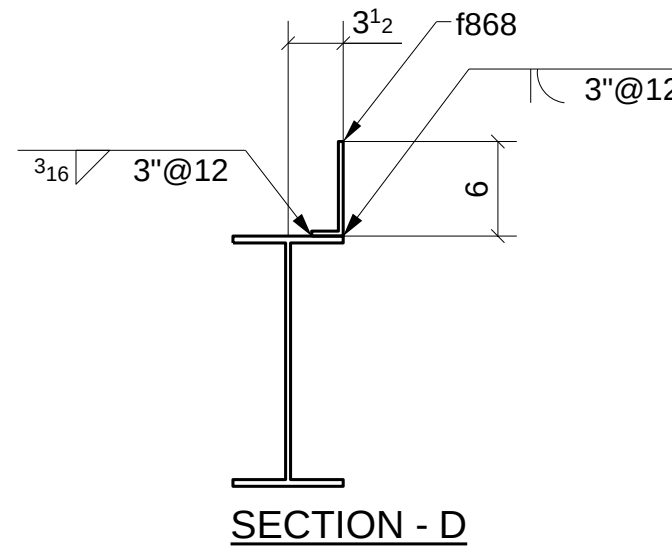

SHOP BOLT IN SLOTTED HOLE
NEED "HAND TIGHTEN"

MATERIAL LIST					
QTY	MARK	DESCRIPTION	LENGTH	MATERIAL	NOTES
1	868A	W16X36	6'-1 1/8"	A992	
2	b865	PL3/8"X3 3/8"	1'-3"	A36	
1	d868	BPL5/16""8"	2'-8 3/4"	A36	
1	e868	BPL5/16""8"	1'-3 1/4"	A36	
1	868B	W16X36	3'-11 1/8"	A992	
1	f868	BPL5/16""8"	3'-5"	A36	
1	868C	W16X36	3'-8 5/8"	A992	
2	b865	PL3/8"X3 3/8"	1'-3"	A36	
1	e868	BPL5/16""8"	1'-3 1/4"	A36	
1	g868	BPL5/16""8"	0'-4 1/4"	A36	

Romac By: _____ Checked By: _____
Beamline By: _____ Checked By: _____

ATLAS IRON WORKS
ST. LOUIS, MO.

Project: WEBSTER UNIVERSITY INTERDISCIPLINARY SCIENCE BUILDING
Customer: PARIC CORPORATION
Owner: WEBSTER UNIVERSITY
Location: WEBSTER GUOVES.MO 63119
Dwn: ZZ Date: 07/06/2016 Ckd: LJ Date: 07/08/2016
Job No. A16013 BAT: _____ DWG#: 868

FOR APPROVAL		07/08/16
Sequence: 8	Ref. E-Plans: -	
Material: A992 U.N.O.	Edge Dist: 1 1/2" U.N.O.	
Holes: 13/16"DIA.	Bolts: NOTED	
Cleaning: NONE		
Paint: NO		
DFT: _____	COLOR: _____	



***FOR
APPROVAL***


[illegible]

Romac By: _____	Checked By: _____
Beamline By: _____	Checked By: _____

ATLAS IRON WORKS
ST. LOUIS, MO.


Project:	WEBSTER UNIVERSITY INTERDISCIPLINARY SCIENCE BUILDING				
Customer:	PARIC CORPORATION				
Owner:	WEBSTER UNIVERSITY				
Location:	WEBSTER GUOVES.MO 63119				
Dwn:	ZZ	Date:	07/06/2016	Ckd:	LJ
		Date:	07/09/2016		
Job No.	A16013	BAT:		DWG#:	870

		FOR APPROVAL		07/08/15	
Sequence:	8		Ref. E-Plans:	—	
Material:	A992	U.N.O.	Edge Dist.:	1 1/2"	U.N.O.
Holes:	13/16" DIA.		Bolts:	NOTED	
Cleaning:	NONE				
Paint:	NO				
DFT:	COLOR: _____				

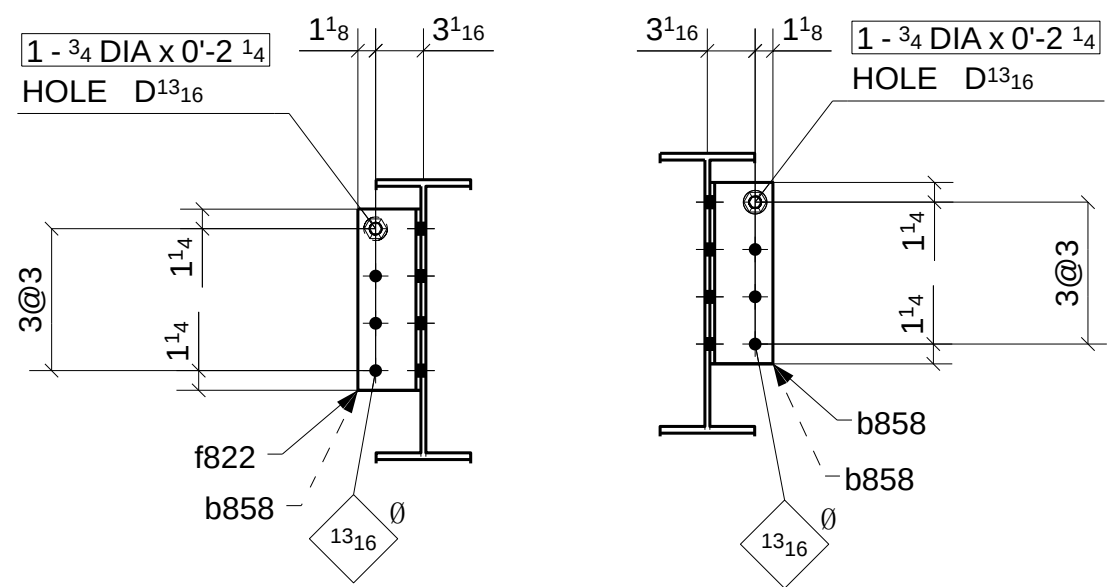


SECTION - A


SECTION - B

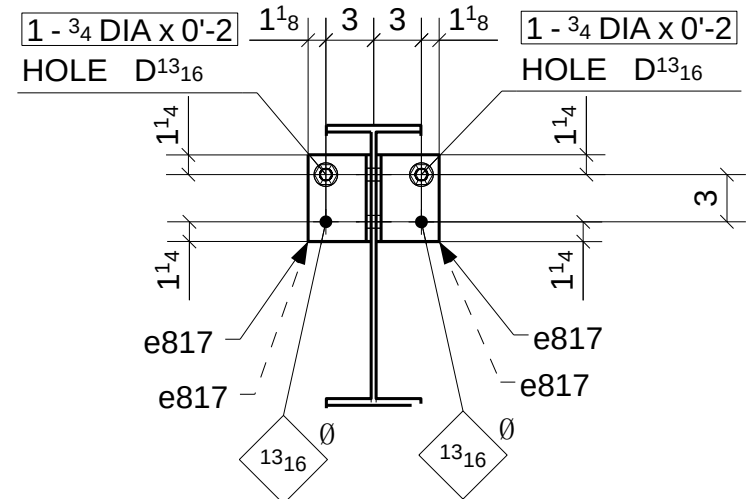

SECTION - C


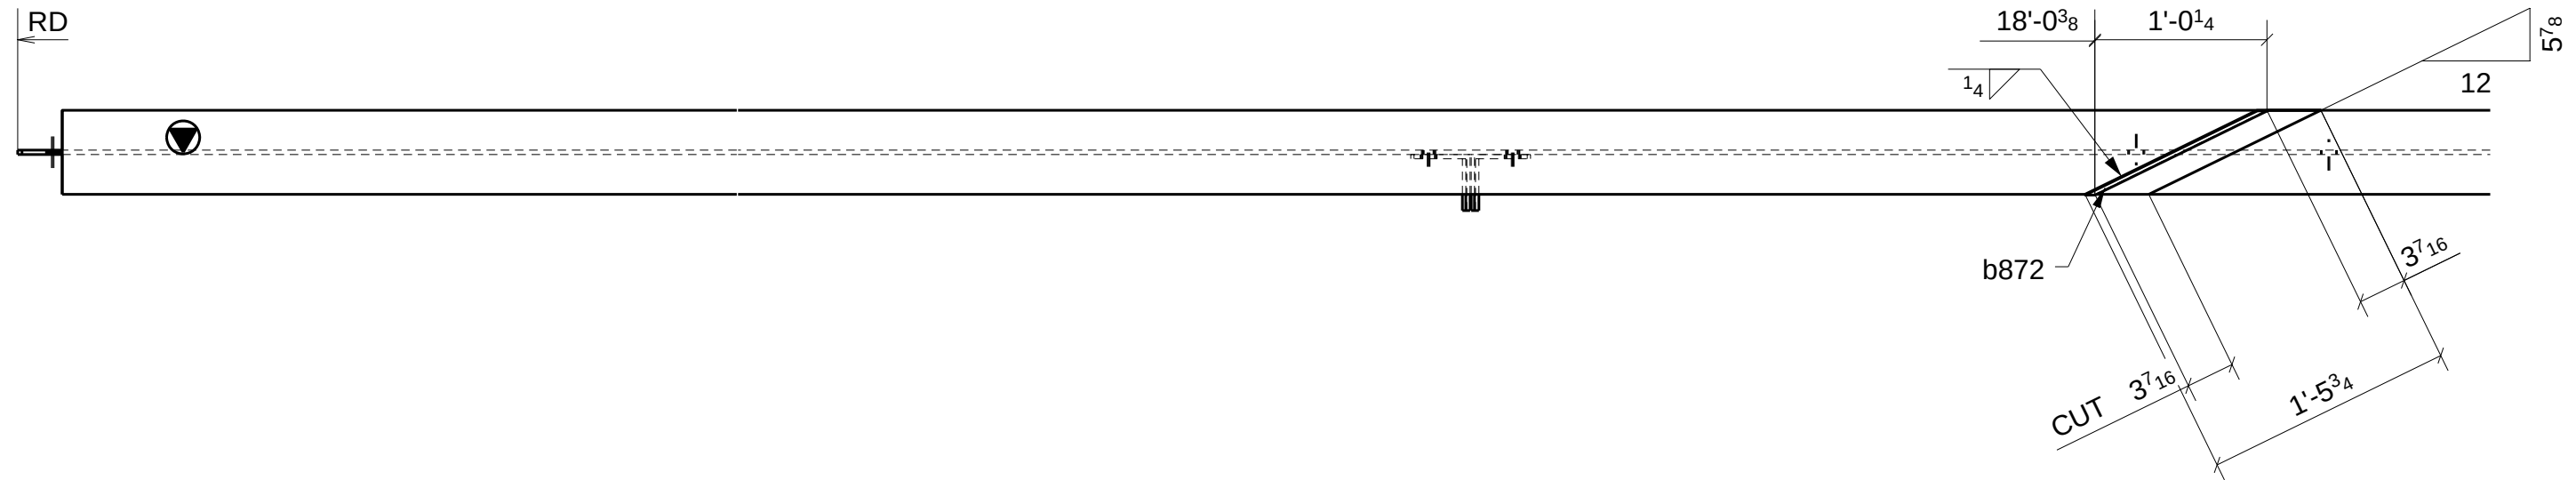


SECTION - D

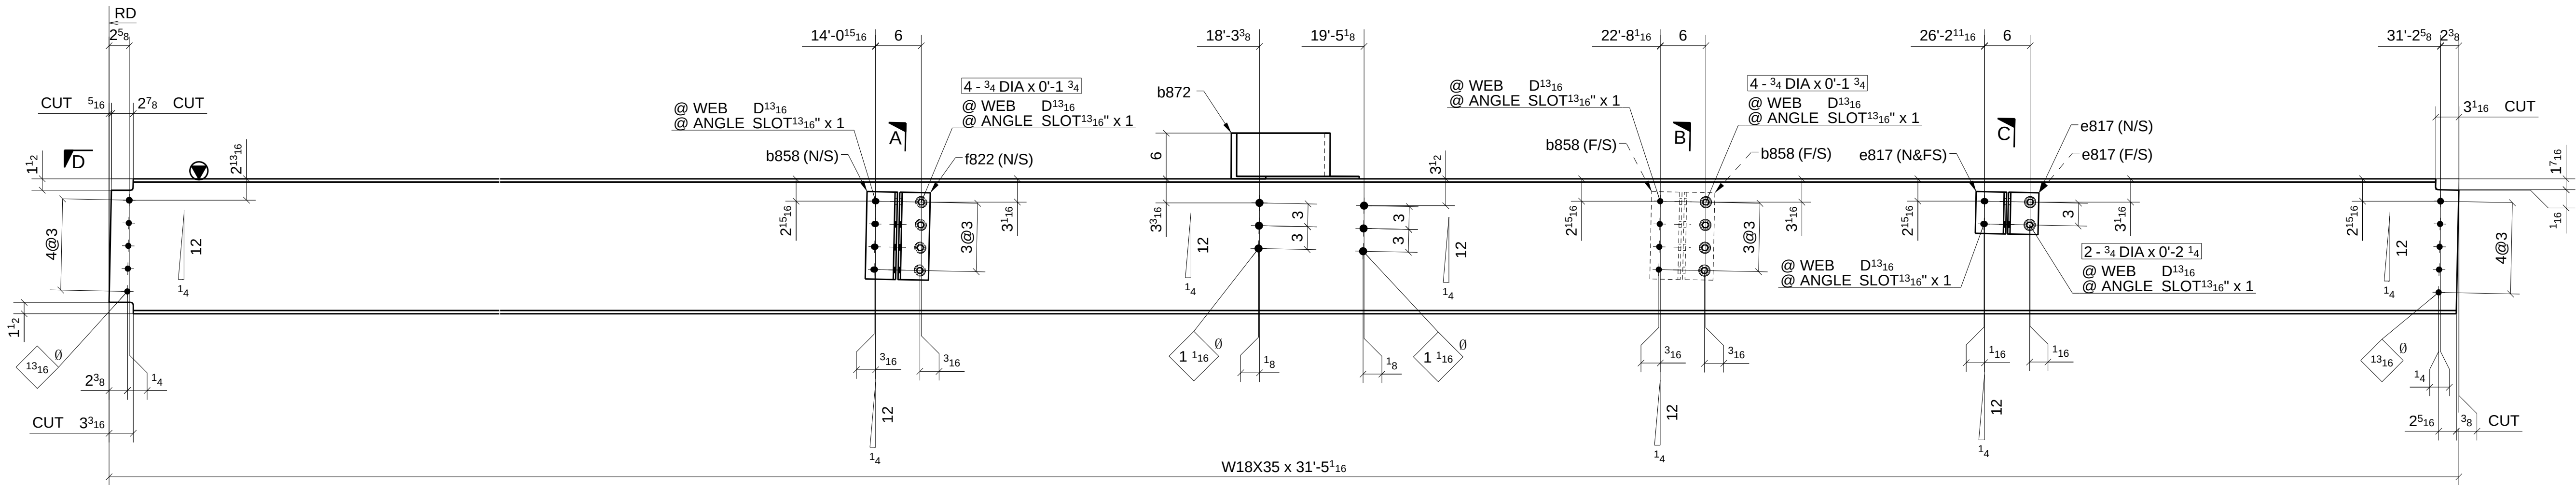


ONE - BEAM ~ 872A


LOCATION: ONE @ 7-8/23.D (REF: E8B)

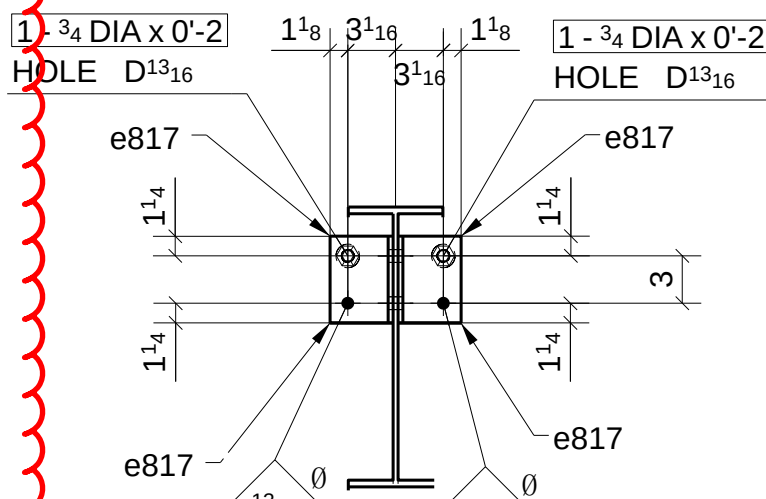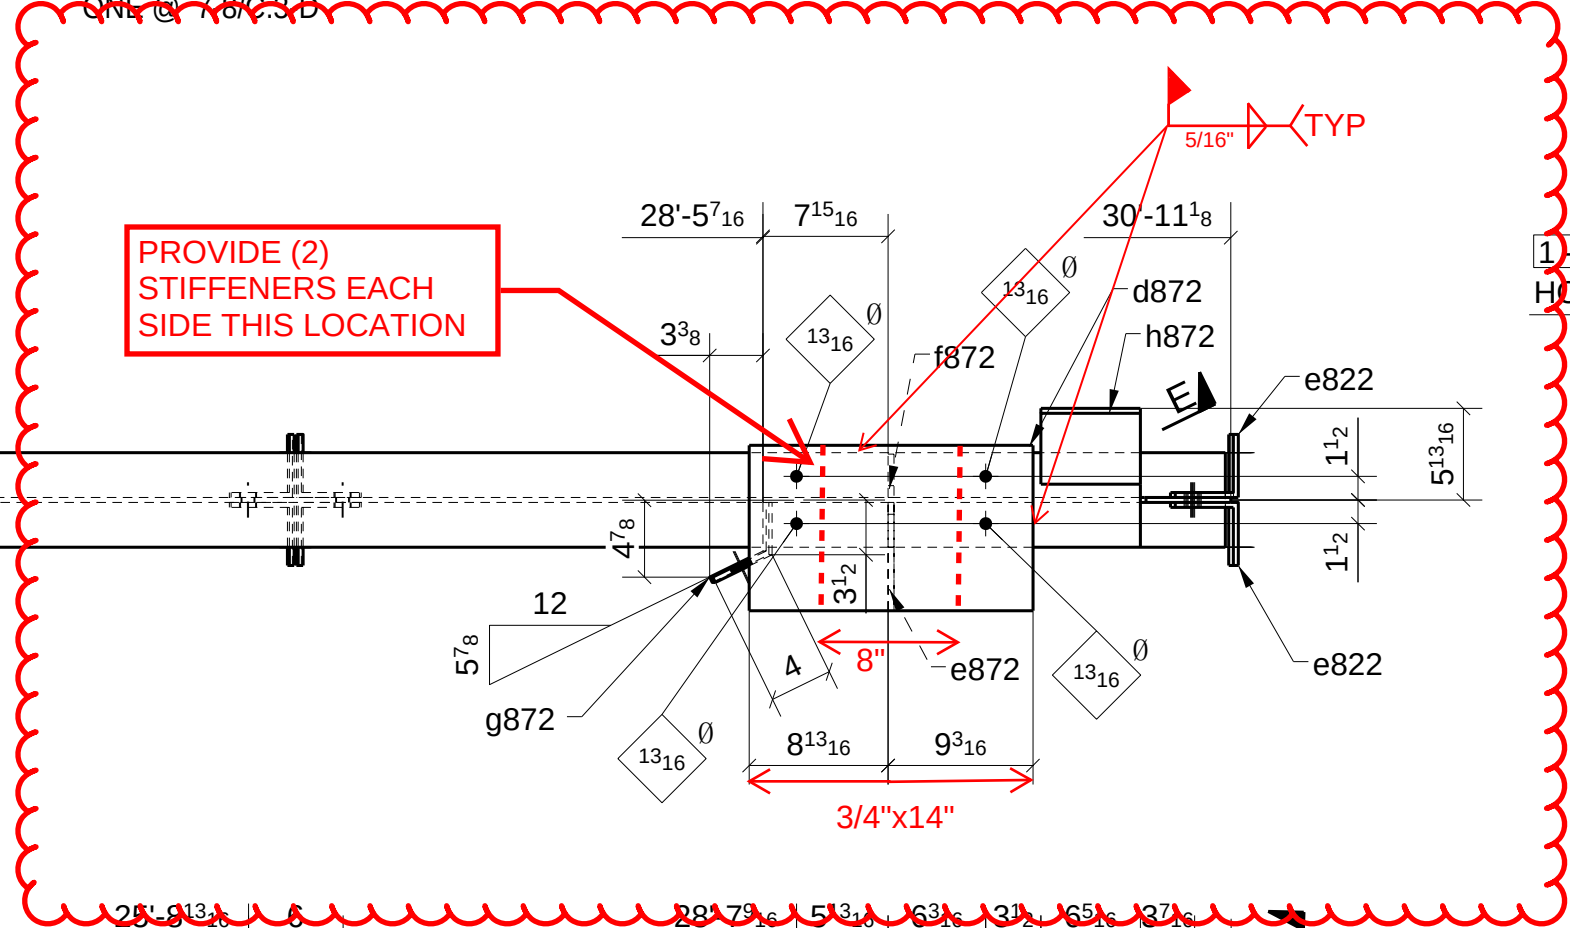

SECTION - G

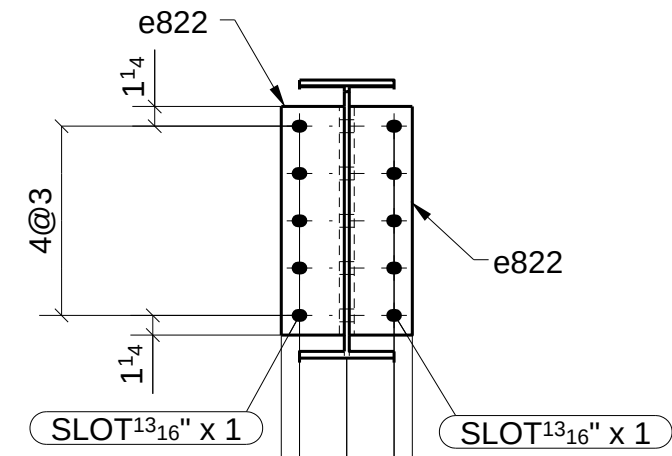


SECTION - H

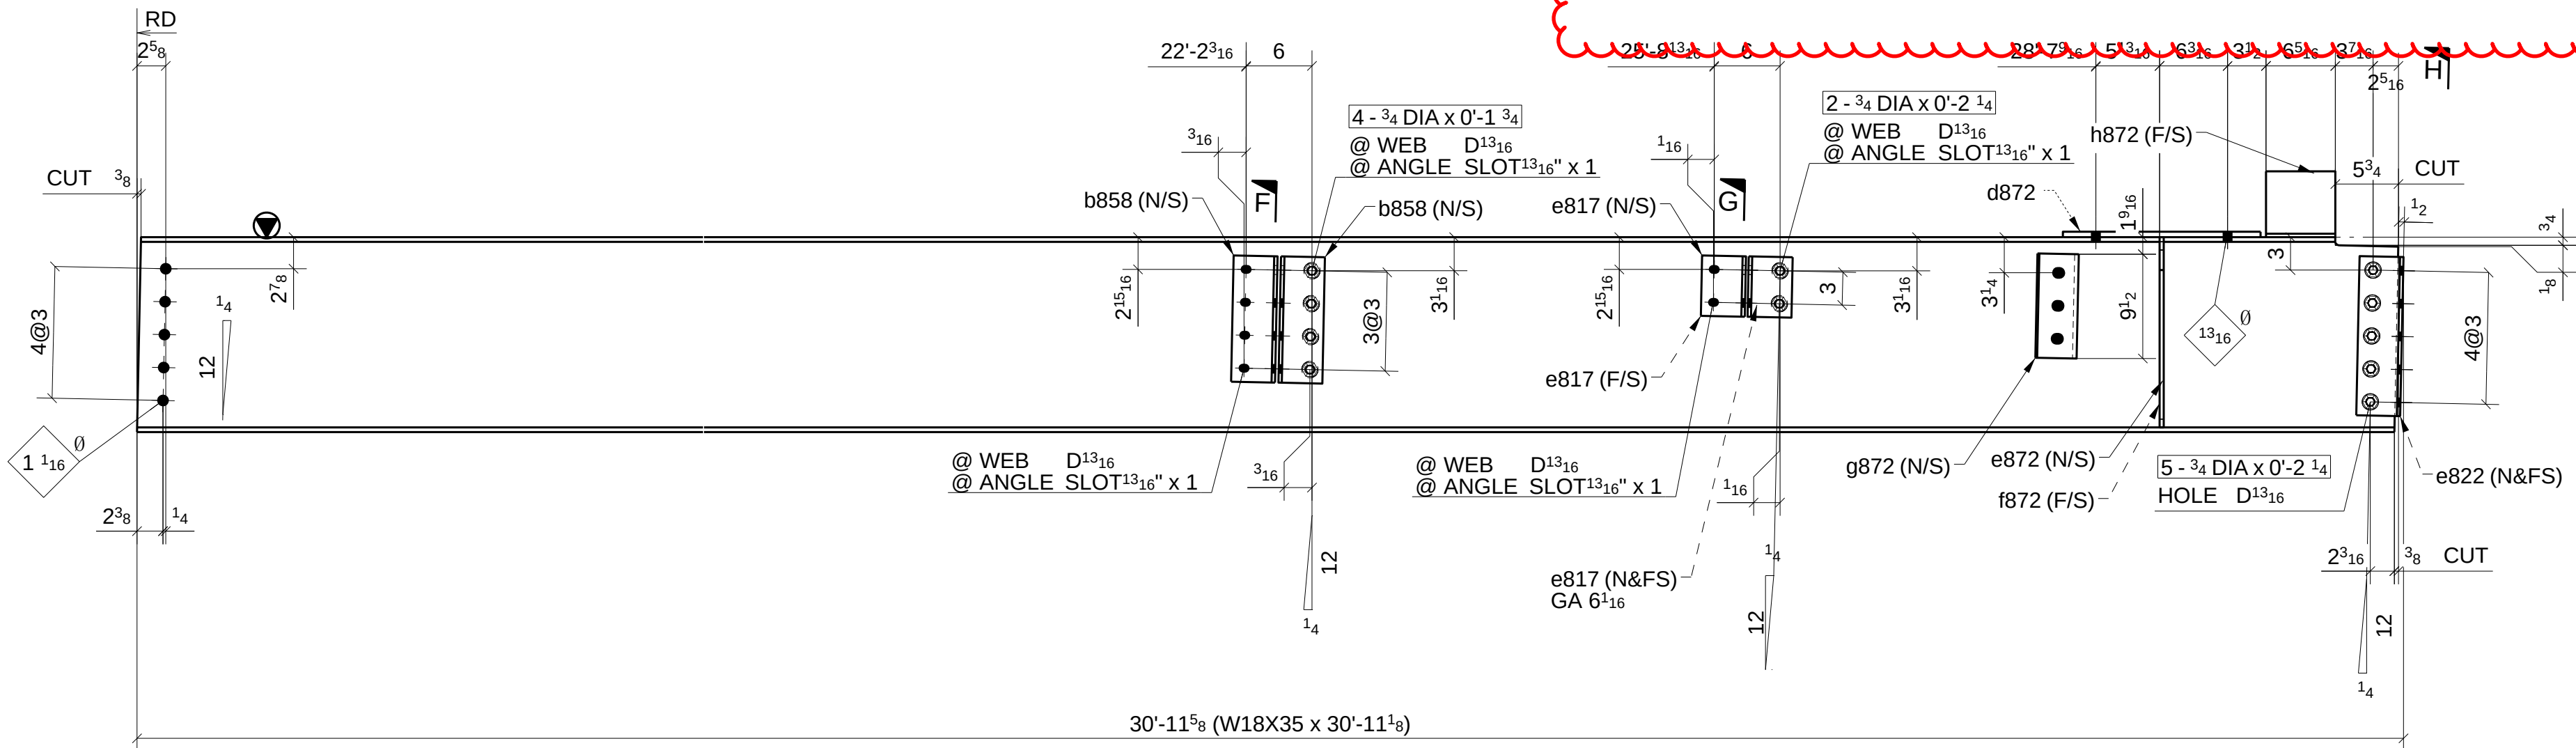


ONE - BEAM ~ 872B

LOCATION: ONE @ 7-8/D (REF: E8B)

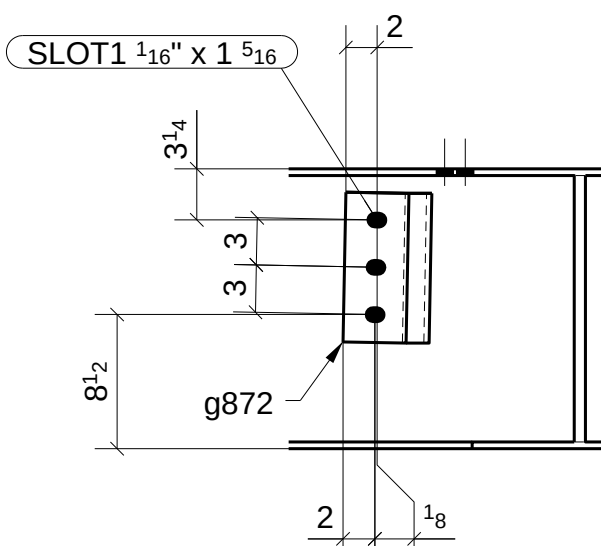

SECTION - E

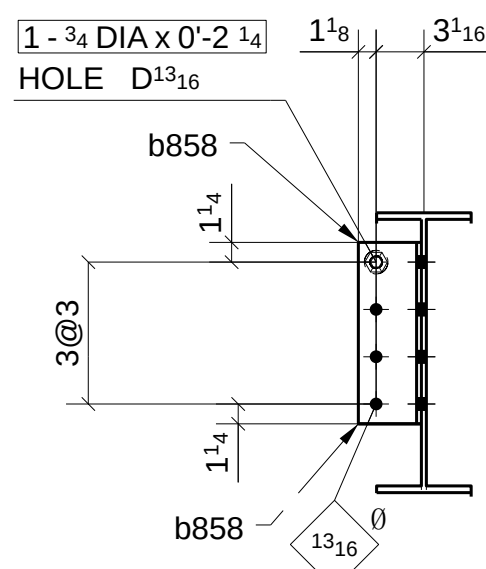

SECTION - F

FOR APPROVAL		07/08/16	
Sequence:	8	Ref. E-Plans:	-
Material:	A992 U.N.O.	Edge Dist.:	1 1/2" U.N.O.
Holes:	13/16" DIA.	Bolts:	NOTED
Cleaning:	NONE		
Paint:	NO		
DFT:		COLOR:	

MATERIAL LIST					
QTY	MARK	DESCRIPTION	LENGTH	MATERIAL	NOTES
1	872A	W18X35	31'-5 1/16"	A992	
3	b858	L4X4X5/16	0'-11 1/2"	A36	
1	b872	BPL5/16"x8"	1'-5 3/4"	A36	
4	e817	L4X4X5/16	0'-5 1/2"	A36	
1	f822	L4X4X5/16	0'-11 1/2"	A36	
2		3/4" DIA. W/N&W	0'-2 1/4"	A325N TC	
2		3/4" DIA. W/N&W	0'-2"	A325N TC	
2		3/4" DIA. W/N&W	0'-2 1/4"	A325N TC	
8		3/4" DIA. W/N&W	0'-1 3/4"	A325N TC	
1	872B	W18X35	30'-11 1/8"	A992	
2	b858	L4X4X5/16	0'-11 1/2"	A36	
1	d872	PL1/2"x10 1/2"	1'-6"	A36	
4	e817	L4X4X5/16	0'-5 1/2"	A36	
2	e822	L4X4X5/16	1'-2 1/2"	A36	
1	e872	PL3/8"x6 7/8"	1'-5 5/16"	A36	
1	f872	PL3/8"x2 3/4"	1'-4 7/8"	A36	
1	g872	BPL3/8"x7 5/16"	0'-9 1/2"	A36	
1	h872	BPL5/16"x10"13/16	0'-6 5/16"	A36	
4		3/4" DIA. W/N&W	0'-1 3/4"	A325N TC	
1		3/4" DIA. W/N&W	0'-2 1/4"	A325N TC	
2		3/4" DIA. W/N&W	0'-2 1/4"	A325N TC	
5		3/4" DIA. W/N&W	0'-2 1/4"	A325N TC	
2		3/4" DIA. W/N&W	0'-2"	A325N TC	

Romac By: _____ Checked By: _____
Beamline By: _____ Checked By: _____

ATLAS IRON WORKS
ST. LOUIS, MO.

Project: WEBSTER UNIVERSITY INTERDISCIPLINARY SCIENCE BUILDING
Customer: PARIC CORPORATION
Owner: WEBSTER UNIVERSITY
Location: WEBSTER GUOVES, MO 63119
Dwn: ZZ Date: 07/06/2016 Ckd: LJ Date: 07/08/2016
Job No. A16013 BAT: _____ DWG#: 872

SHOP BOLT IN SLOTTED HOLE
NEED "HAND TIGHTEN"




	FOR APPROVAL	0708216
Sequence: <u> 8 </u>	Ref. E-Plans: <u> - </u>	
Material: <u> A992 </u> U.N.O.	Edge Dist.: <u> 1 1/2" </u> U.N.O.	
Holes: <u> 13/16" DIA. </u>	Bolts: <u> NOTED </u>	
Cleaning: <u> NONE </u>		
Paint: <u> NO </u>		
DFT: <u> </u> COLOR: <u> </u>		


Romac By: _____ Checked By: _____

Beamline By: _____ Checked By: _____

Project:	WEBSTER UNIVERSITY INTERDISCIPLINARY SCIENCE BUILDING						
Customer:	PARIC CORPORATION						
Owner:	WEBSTER UNIVERSITY						
Location:	WEBSTER GUOVES.MO 63119						
Dwn:	ZZ	Date:	07/06/2016	Ckd:	LJ	Date:	07/08/2016
Job No.	A16013		BAT:	DWG#:		873	

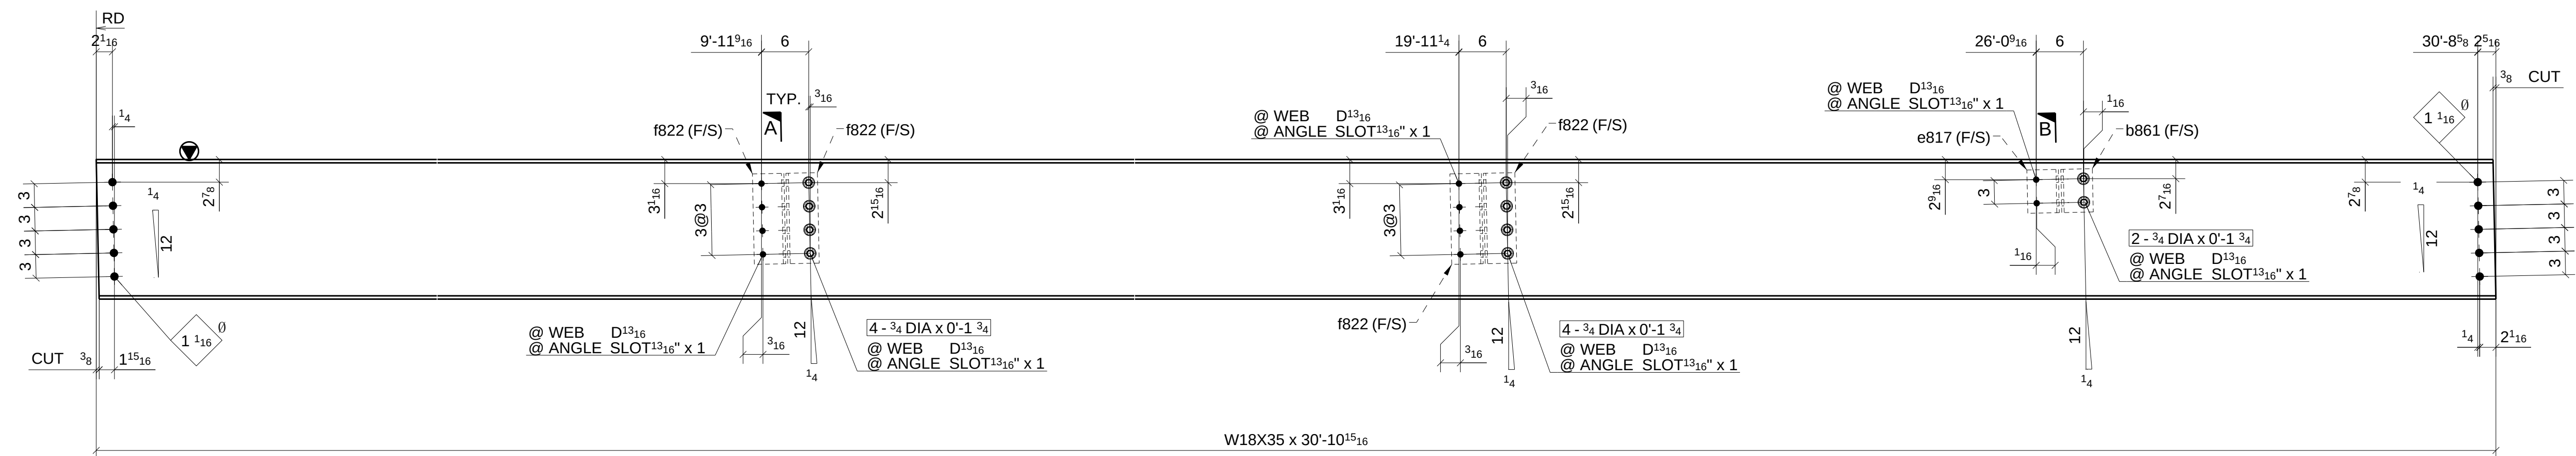

LOCATION: ONE @ 5-6/B.3 (REF: E8B)

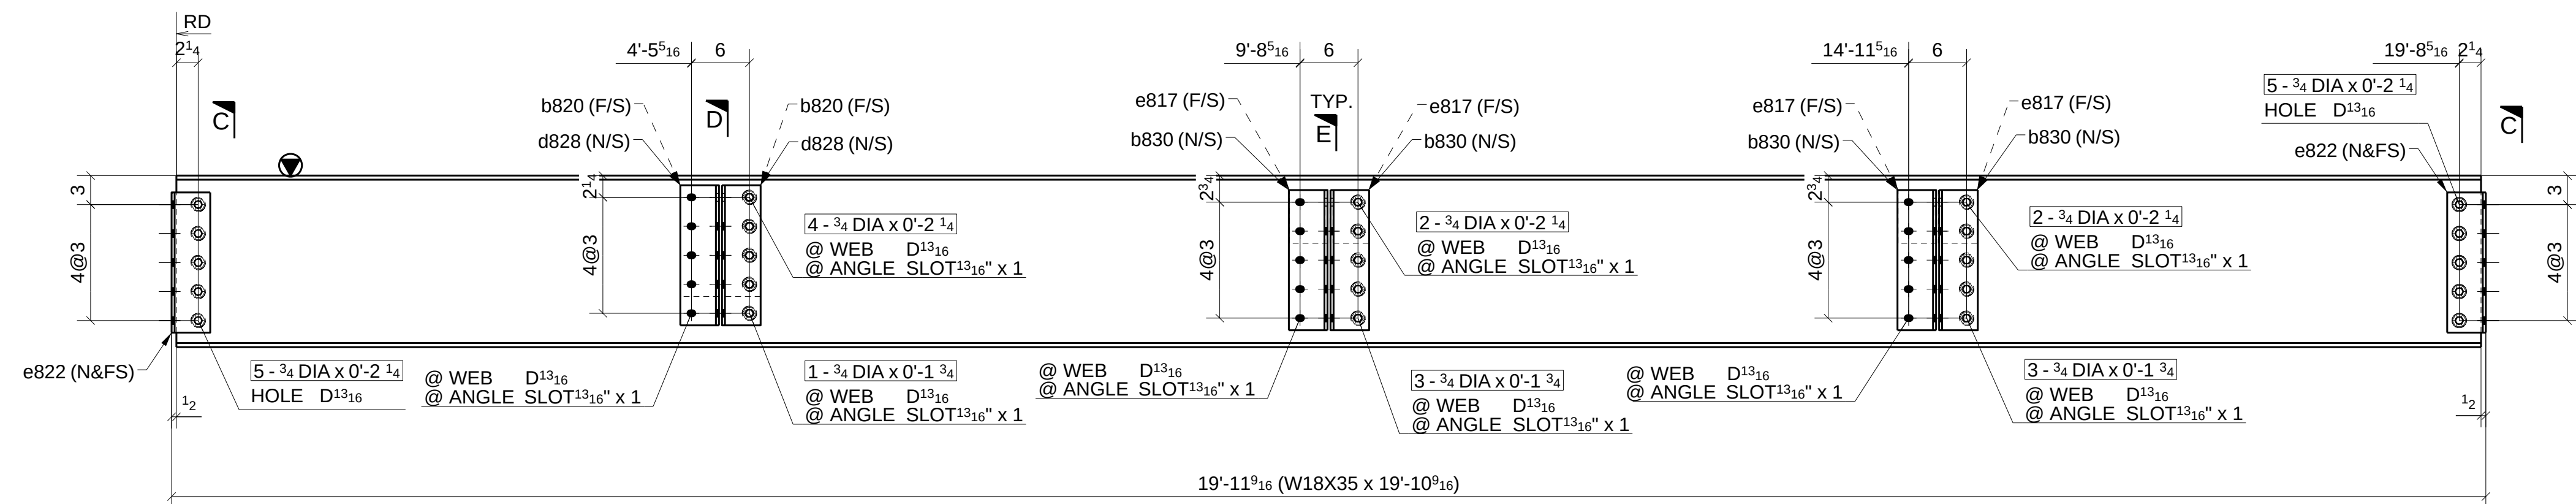

LOCATION: ONE @ 7/C-D (REF: E8B)

	FOR APPROVAL		07/08/16
Sequence:	8	Ref. E-Plans:	—
Material:	A992	U.N.O.	Edge Dist.: 1 1/2" U.N.O.
Holes:	13/16" DIA.	Bolts:	NOTED
Cleaning:	NONE		
Paint:	NO		
DFT:	COLOR:		

Romac By: _____	Checked By: _____
Beamline By: _____	Checked By: _____

Project: WEBSTER UNIVERSITY INTERDISCIPLINARY SCIENCE BUILDING


Customer: PARIC CORPORATION

Owner: WEBSTER UNIVERSITY

Location: WEBSTER GUOVES, MO 63119

Dwn: ZZ Date: 07/06/2016 Ckd: LJ Date: 07/08/2016

Job No. A16013 BAT: DWWG#: 874

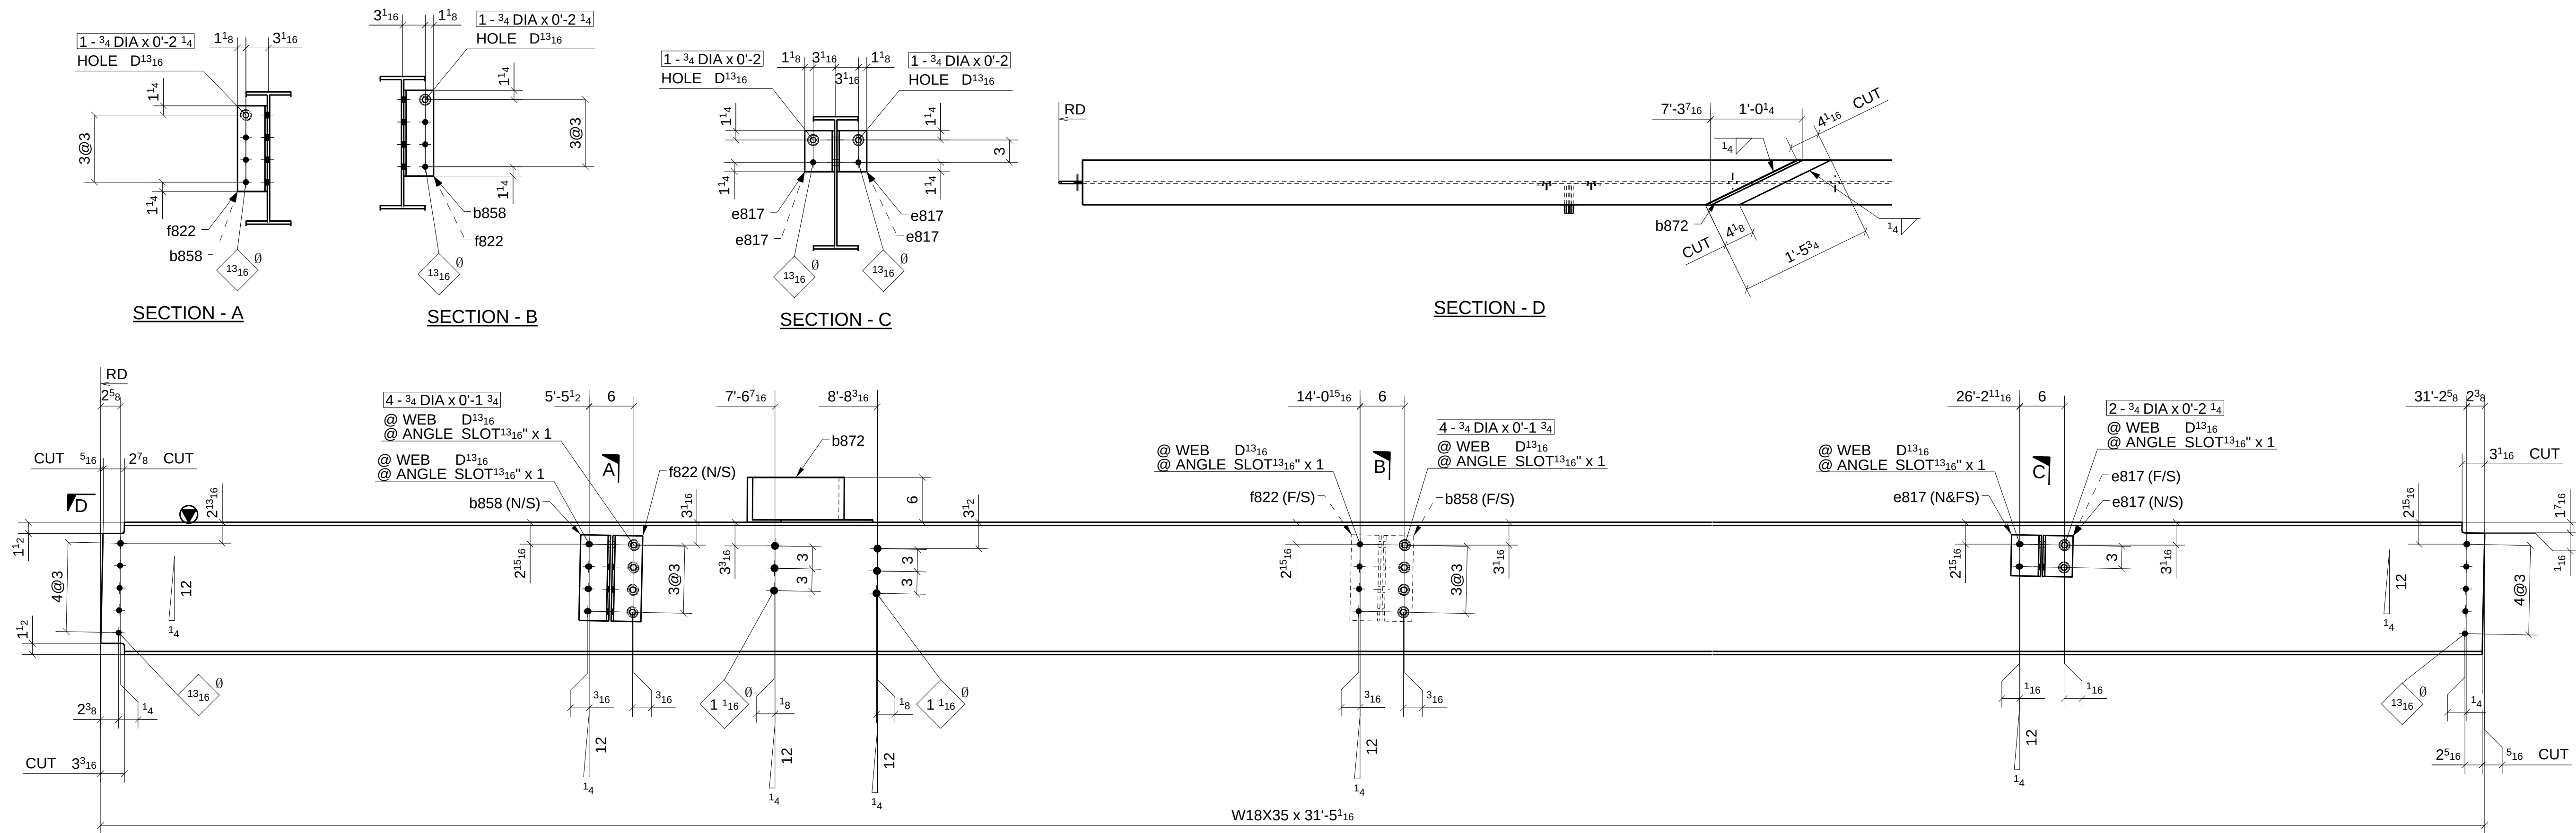

ONE - BEAM ~ 875A
LOCATION: ONE @ 7-8/C.3-D (REF: E8B)

SHOP BOLT IN SLOTTED HOLE
NEED "HAND TIGHTEN"


FOR
APPROVAL

Sequence:	8	Ref. E-Plans:	-
Material:	A992	U.N.O.	Edge Dist. 1 1/2" U.N.O.
Holes:	13/16"DIA.	Bolts:	NOTED
Cleaning:	NONE		
Paint:	NO		
DFT:		COLOR:	

MATERIAL LIST					
QTY	MARK	DESCRIPTION	LENGTH	MATERIAL	NOTES
1	875A	W18X35	31'-5 1/16"	A992	
2	b858	L4X4X5/16	0'-11 1/2"	A36	
1	b872	BPL5/16""8"	1'-5 3/4"	A36	
4	e817	L4X4X5/16	0'-5 1/2"	A36	
2	f822	L4X4X5/16	0'-11 1/2"	A36	
2		3/4" DIA. W/N&W	0'-2 1/4"	A325N TC	
2		3/4" DIA. W/N&W	0'-2"	A325N TC	
2		3/4" DIA. W/N&W	0'-2 1/4"	A325N TC	
8		3/4" DIA. W/N&W	0'-1 3/4"	A325N TC	


Romac By: _____ Checked By: _____
Beamline By: _____ Checked By: _____

ATLAS IRON WORKS ST. LOUIS, MO.	
Project:	WEBSTER UNIVERSITY INTERDISCIPLINARY SCIENCE BUILDING
Customer:	PARIC CORPORATION
Owner:	WEBSTER UNIVERSITY
Location:	WEBSTER GUOVES.MO 631119
Dwn:	ZZ Date: 07/06/2016 Ckd: L.J Date: 07/08/2016
Job No.	A16013 BAT: _____ DWG#: 875

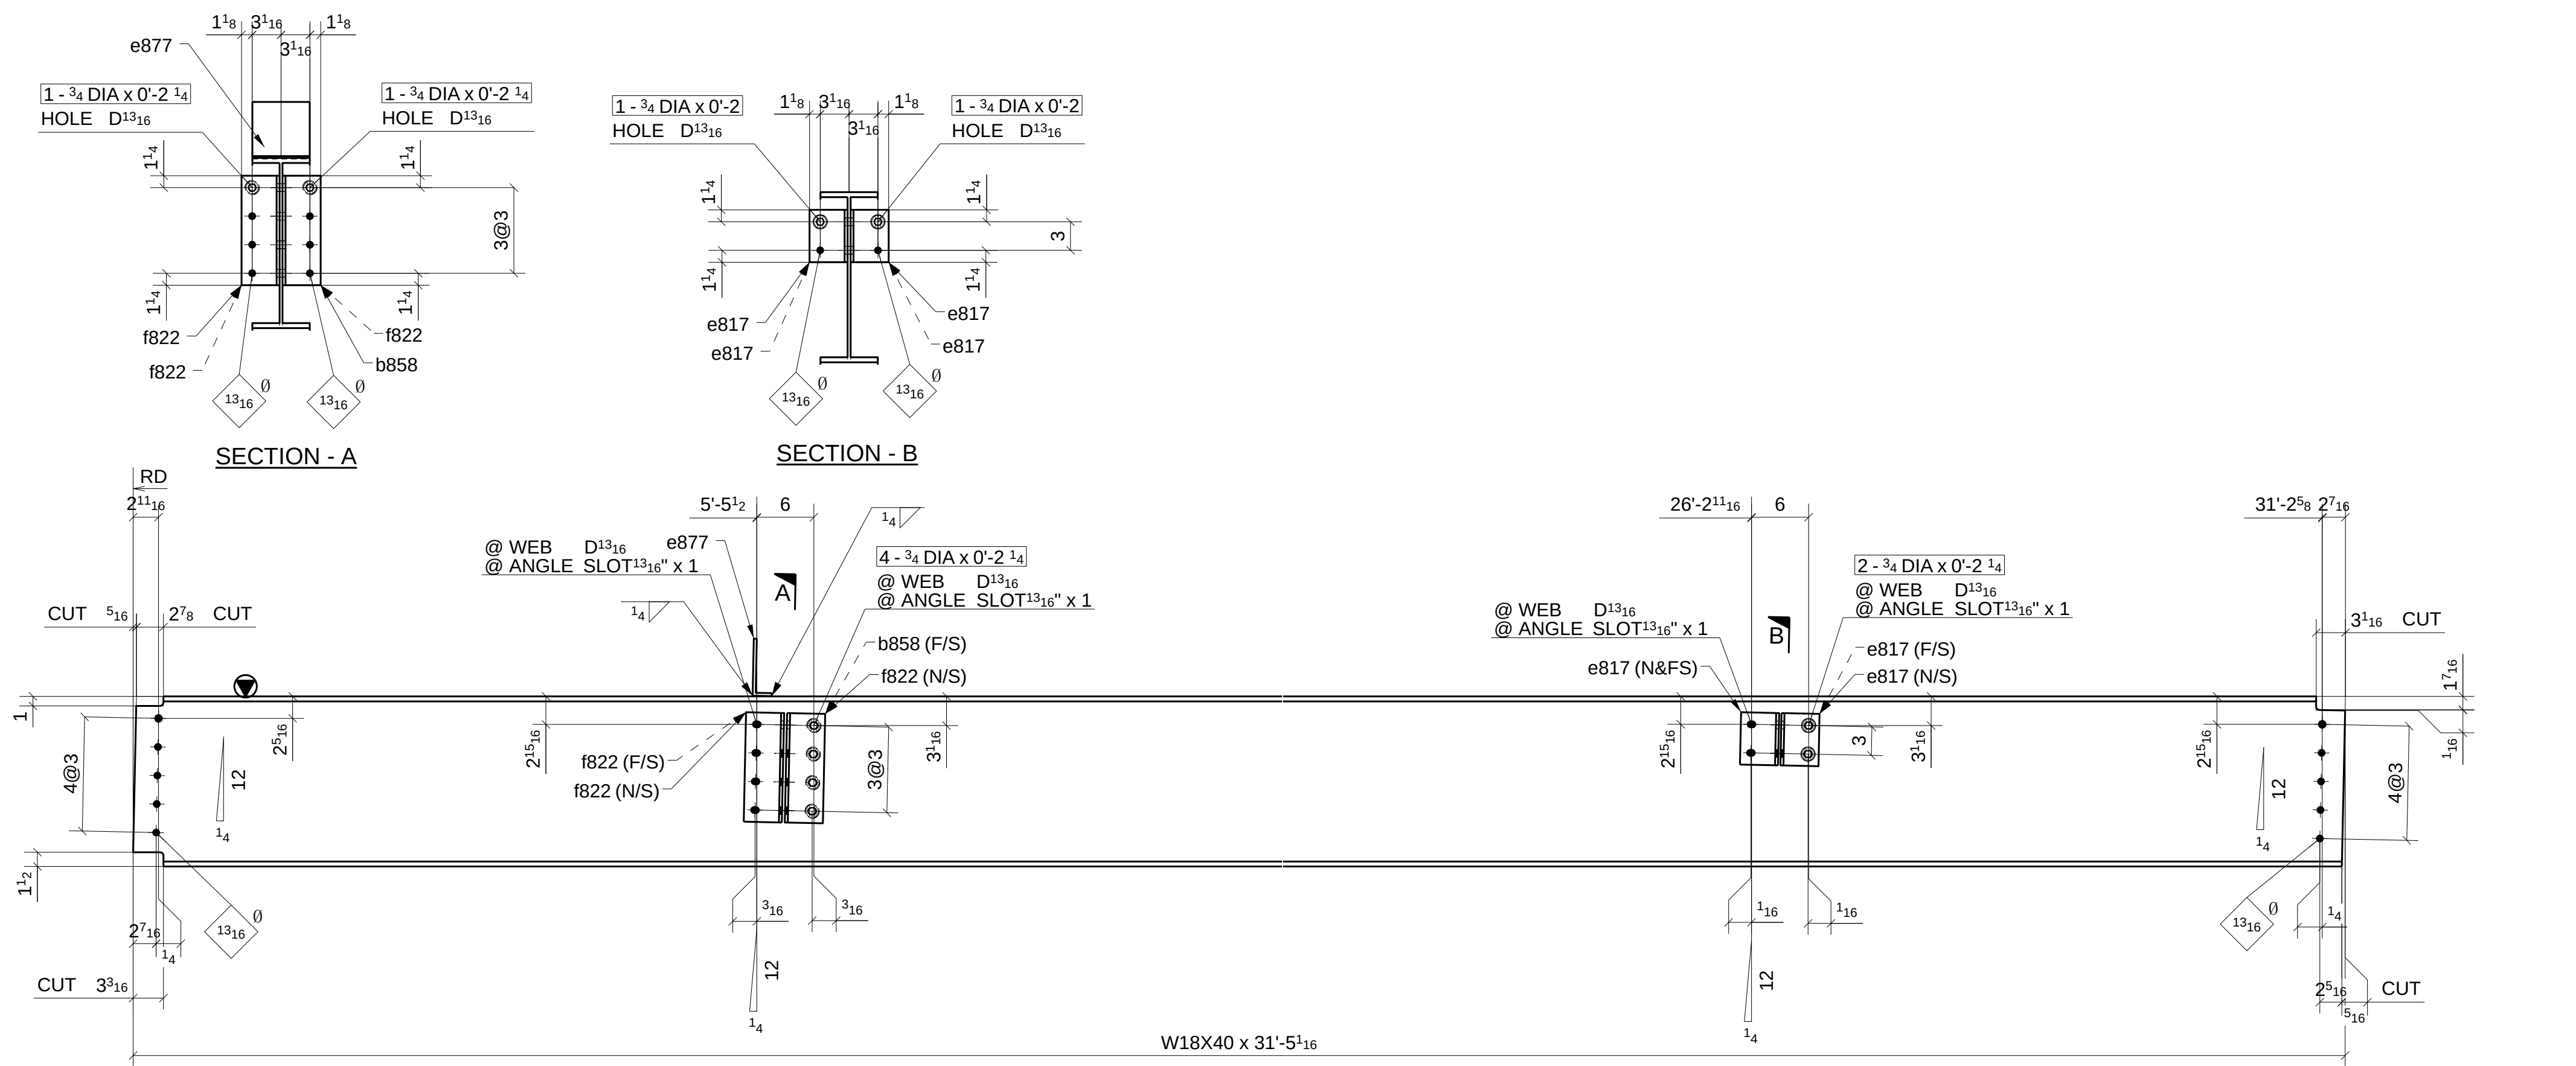

ONE - BEAM ~ 877A

LOCATION: ONE @ 7-8/C.C.3 (REF: E8B)

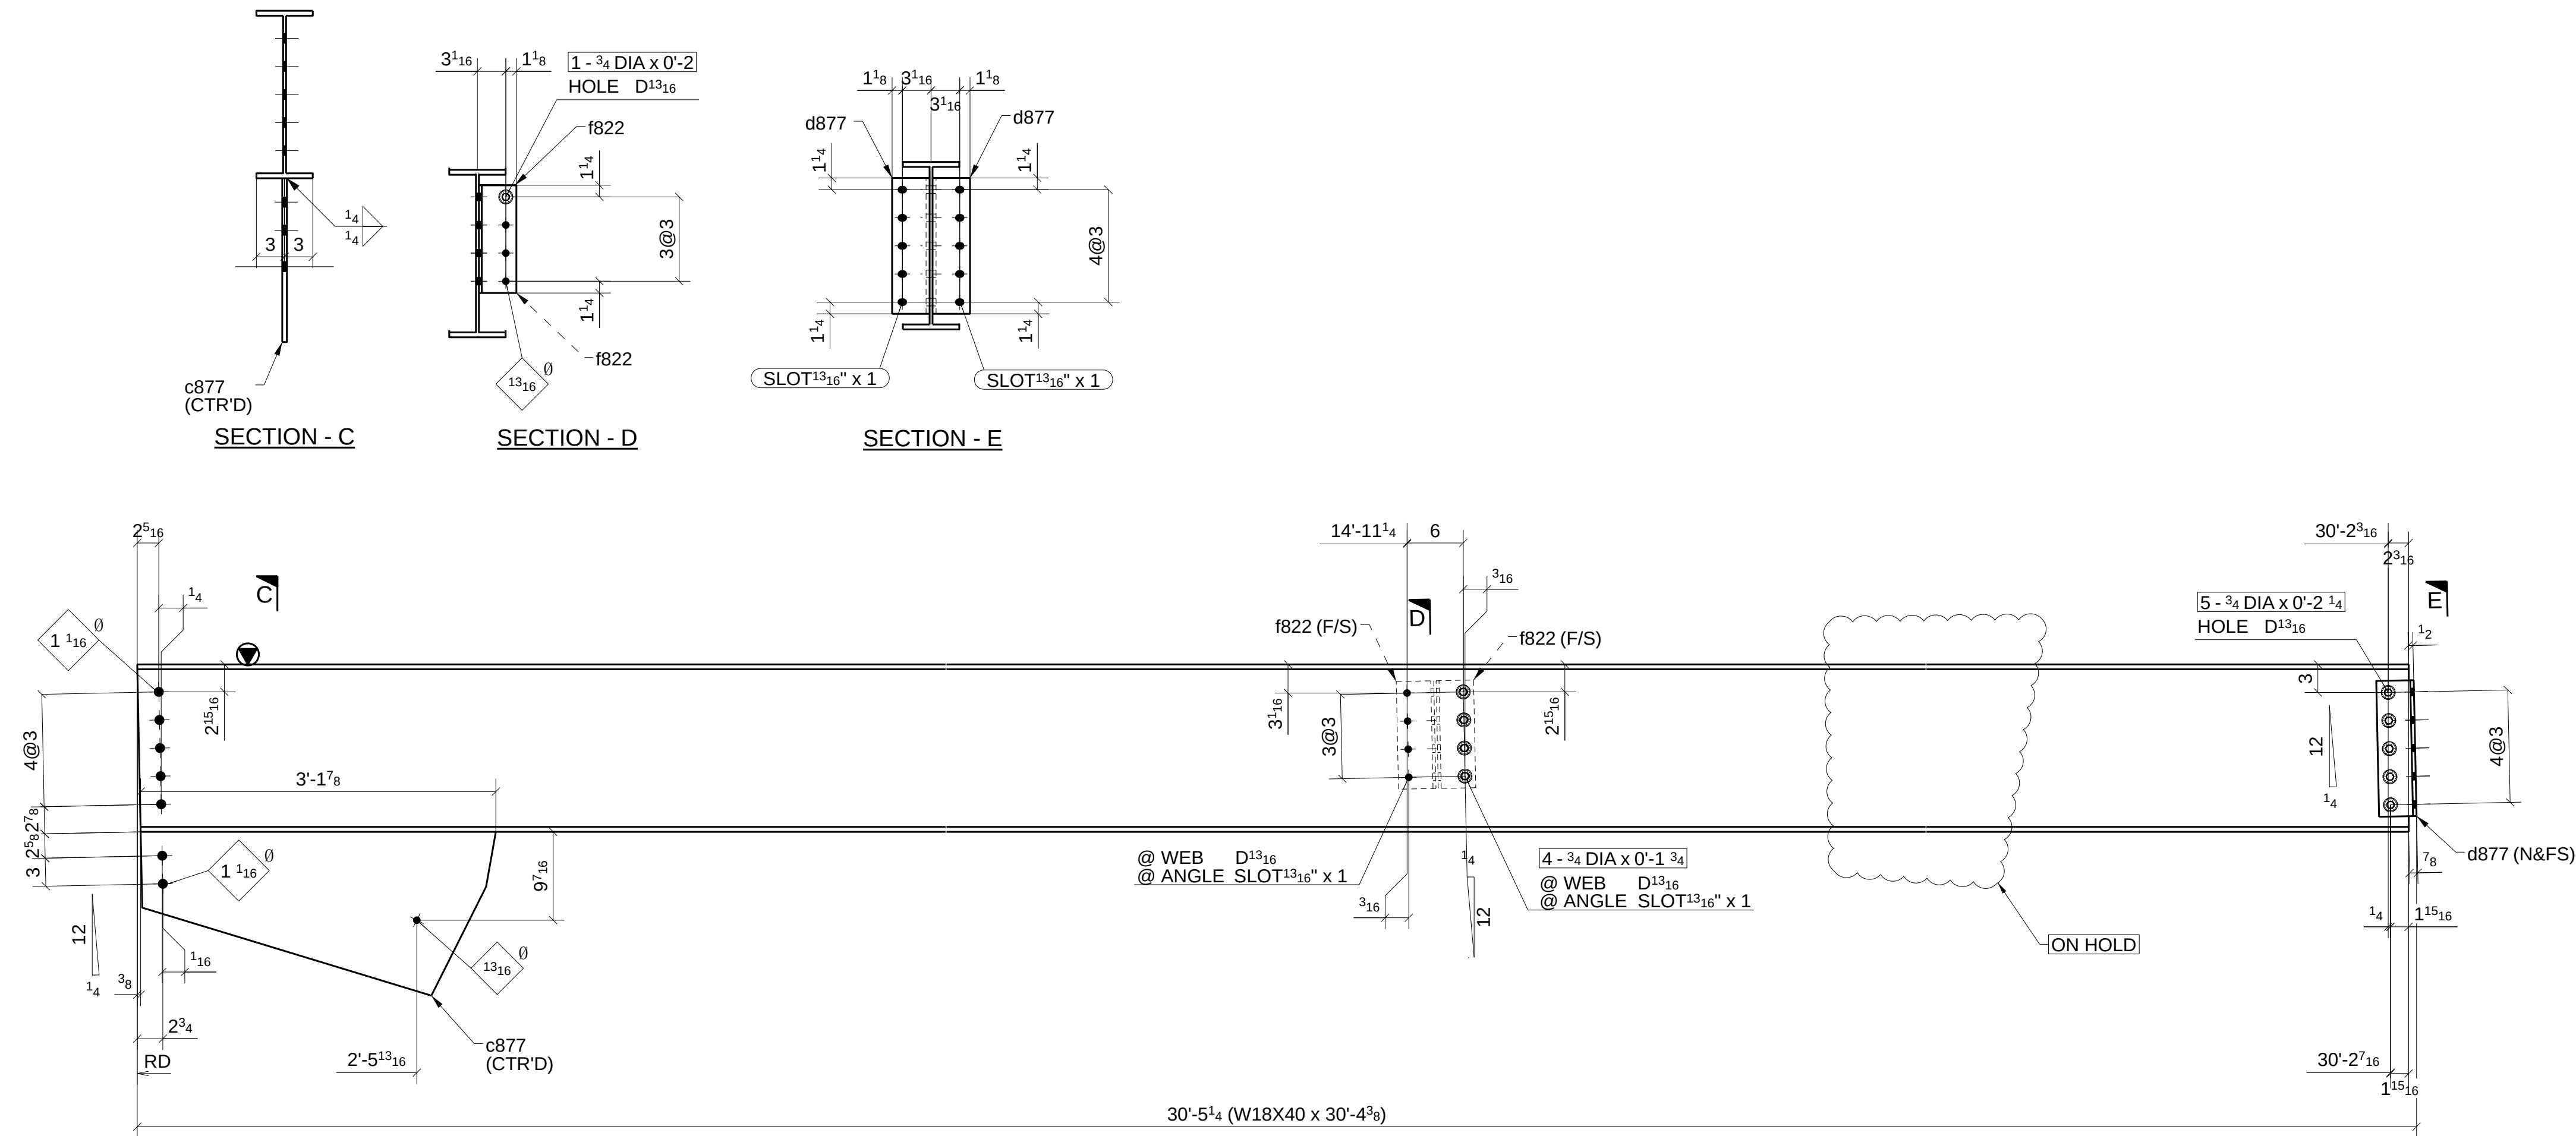

ONE - BEAM ~ 877B

LOCATION: ONE @ 5-6/D (REF: E8B)

SHOP BOLT IN SLOTTED HOLE
NEED "HAND TIGHTEN"

MATERIAL LIST

QTY	MARK	DESCRIPTION	LENGTH	MATERIAL	NOTES
1	877A	W18X40	31'-5 1/16"	A992	
1	b858	L4X4X5/16	0'-11 1/2"	A36	
4	e817	L4X4X5/16	0'-5 1/2"	A36	
1	e877	BPL5/16"x8"	0'-6"	A36	
3	f822	L4X4X5/16	0'-11 1/2"	A36	
2		3/4" DIA. W/N&W	0'-2 1/4"	A325N TC	
4		3/4" DIA. W/N&W	0'-2 1/4"	A325N TC	
2		3/4" DIA. W/N&W	0'-2"	A325N TC	
2		3/4" DIA. W/N&W	0'-2 1/4"	A325N TC	
1	877B	W18X40	30'-4 3/8"	A992	
1	c877	PL1/2"x17 1/2"	3'-1 7/8"	A572-GR 50	
2	d877	L4X4X3/8	1'-2 1/2"	A36	
2	f822	L4X4X5/16	0'-11 1/2"	A36	
4		3/4" DIA. W/N&W	0'-1 3/4"	A325N TC	
1		3/4" DIA. W/N&W	0'-2"	A325N TC	
5		3/4" DIA. W/N&W	0'-2 1/4"	A325N TC	


ON HOLD

Romac By: _____ Checked By: _____
Beamline By: _____ Checked By: _____

ATLAS IRON WORKS ST. LOUIS, MO.

Project: WEBSTER UNIVERSITY INTERDISCIPLINARY SCIENCE BUILDING
Customer: PARIC CORPORATION
Owner: WEBSTER UNIVERSITY
Location: WEBSTER GUOVES.MO 63119
Dwn: ZZ Date: 07/06/2016 Ckd: LJ Date: 07/08/2016
Job No. A16013 BAT: _____ DWG#: 877

FOR APPROVAL	07/08/16
Sequence: 8	Ref. E-Plans: -
Material: A992 U.N.O.	Edge Dist: 1 1/2" U.N.O.
Holes: 13/16"DIA.	Bolts: NOTED
Cleaning: NONE	
Paint: NO	
DFT: _____	COLOR: _____

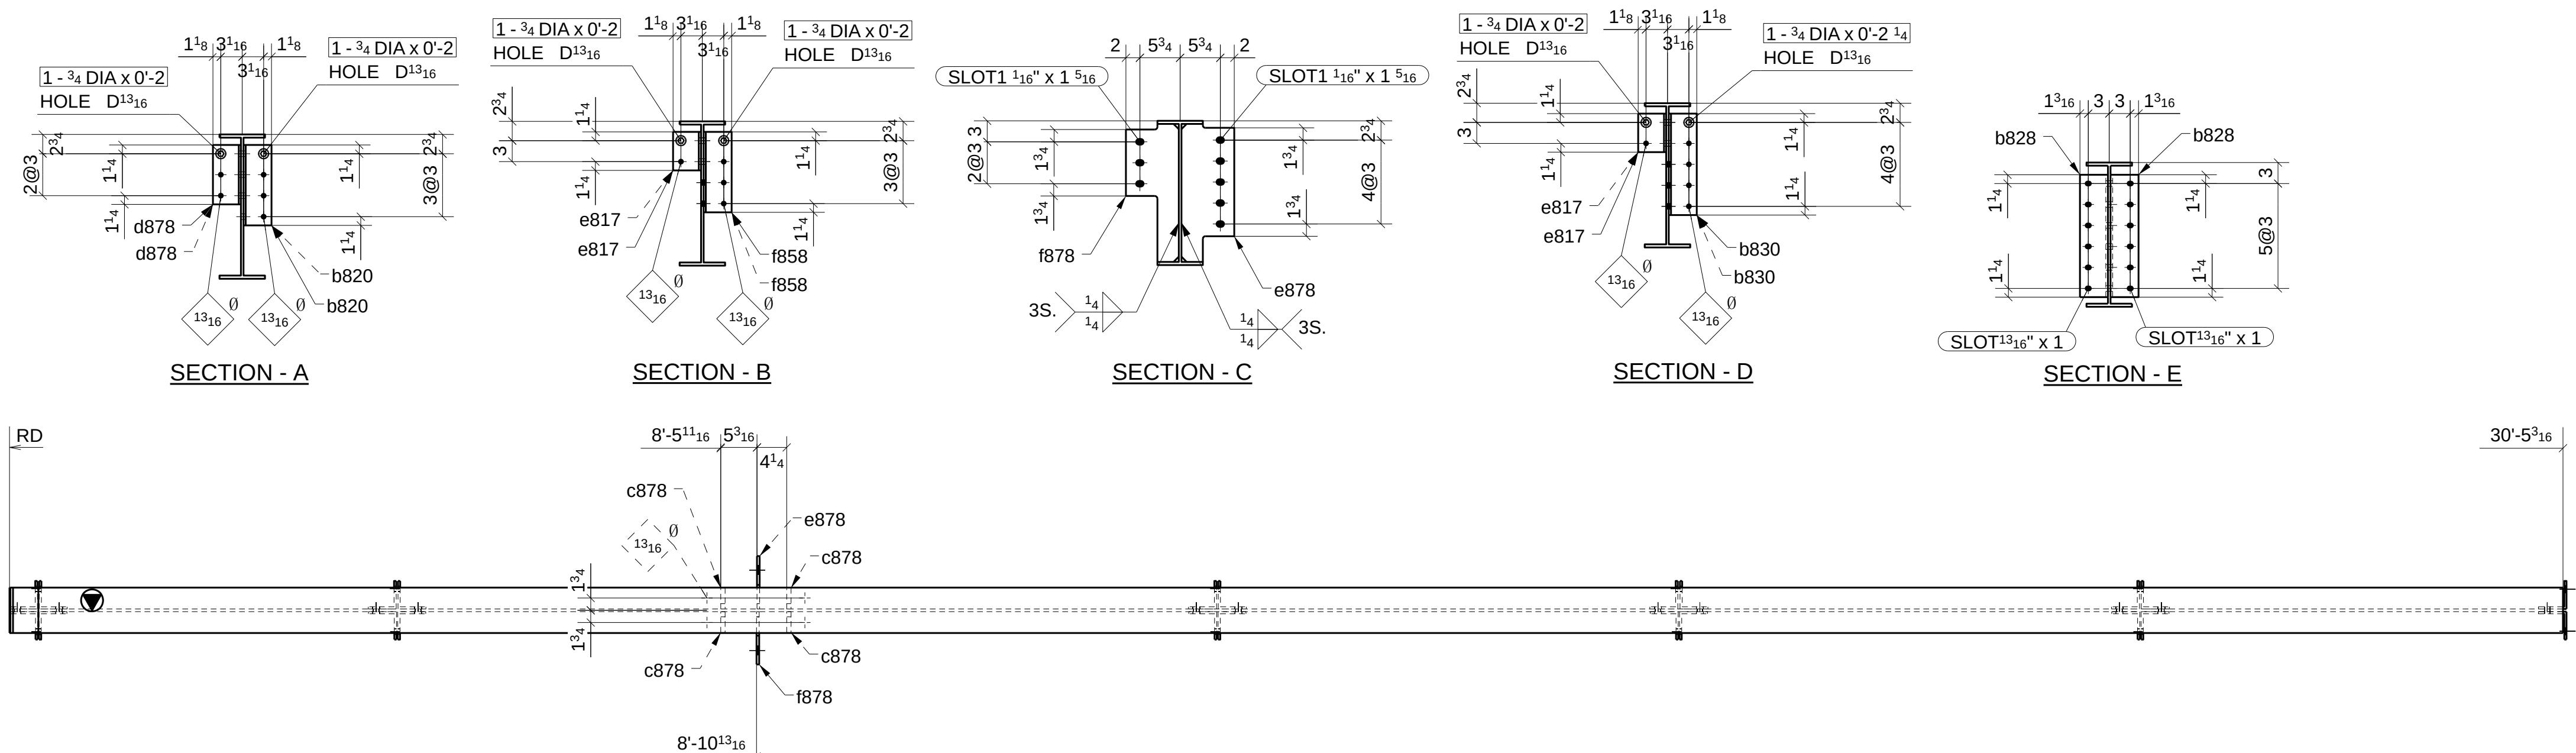

LOCATION: (REF: E8B)

ONE @ 6/B-C

A	FOR APPROVAL		070816
Sequence:	<u> 8 </u>	Ref. E-Plans:	<u> — </u>
Material:	<u> A992 </u> U.N.O.	Edge Dist:	<u> 1 1/2" </u> U.N.O.
Holes:	<u> 13/16"DIA. </u>	Bolts:	<u> NOTED </u>
Cleaning:	<u> NONE </u>		
Paint:	<u> NO </u>		
DFT:	<u> </u>	COLOR:	<u> </u>

Romac By: _____ Checked By: _____

Beamline By: _____ Checked By: _____

ATLAS IRON WORKS

ATLAS IRON WORKS
ST. LOUIS, MO.

Project: WEBSTER UNIVERSITY INTERDISCIPLINARY SCIENCE BUILDING

Customer: PARIC CORPORATION


Owner: WEBSTER UNIVERSITY

WEBSTER GLOVES MO 63118

Location: WEBSTER GROVES, MO 63119


Dwn: ZZ Date: 07/06/2016 Ckd: LJ Date: 07/08/2016

Job No. A16013 BAT: DWG#: 878

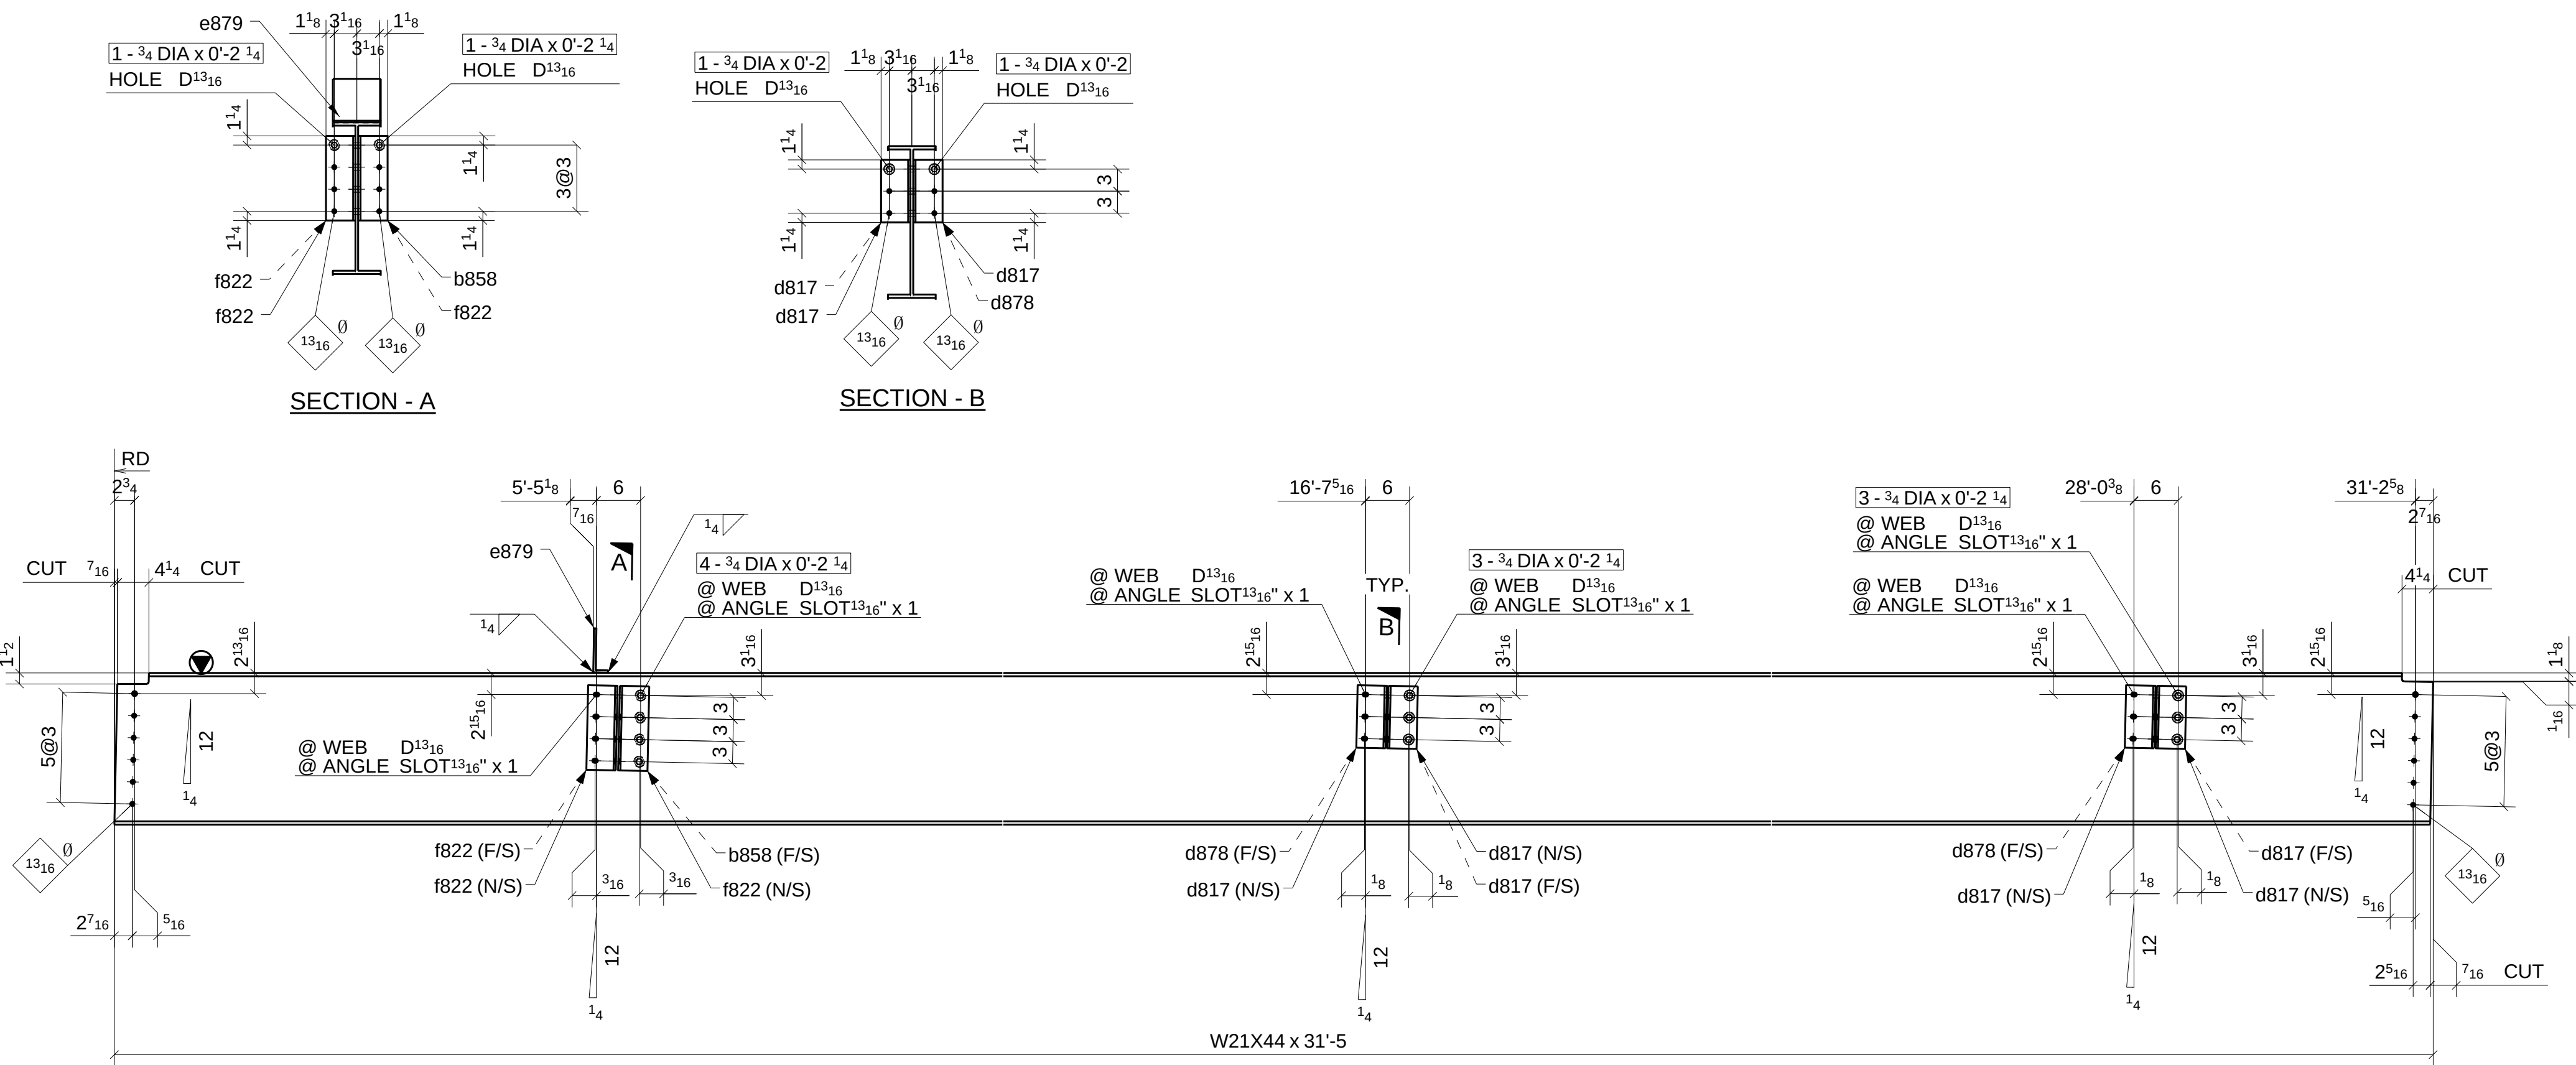

ONE - BEAM ~ 879A

LOCATION: ONE @ 7-8/B.3-C (REF: E8B)

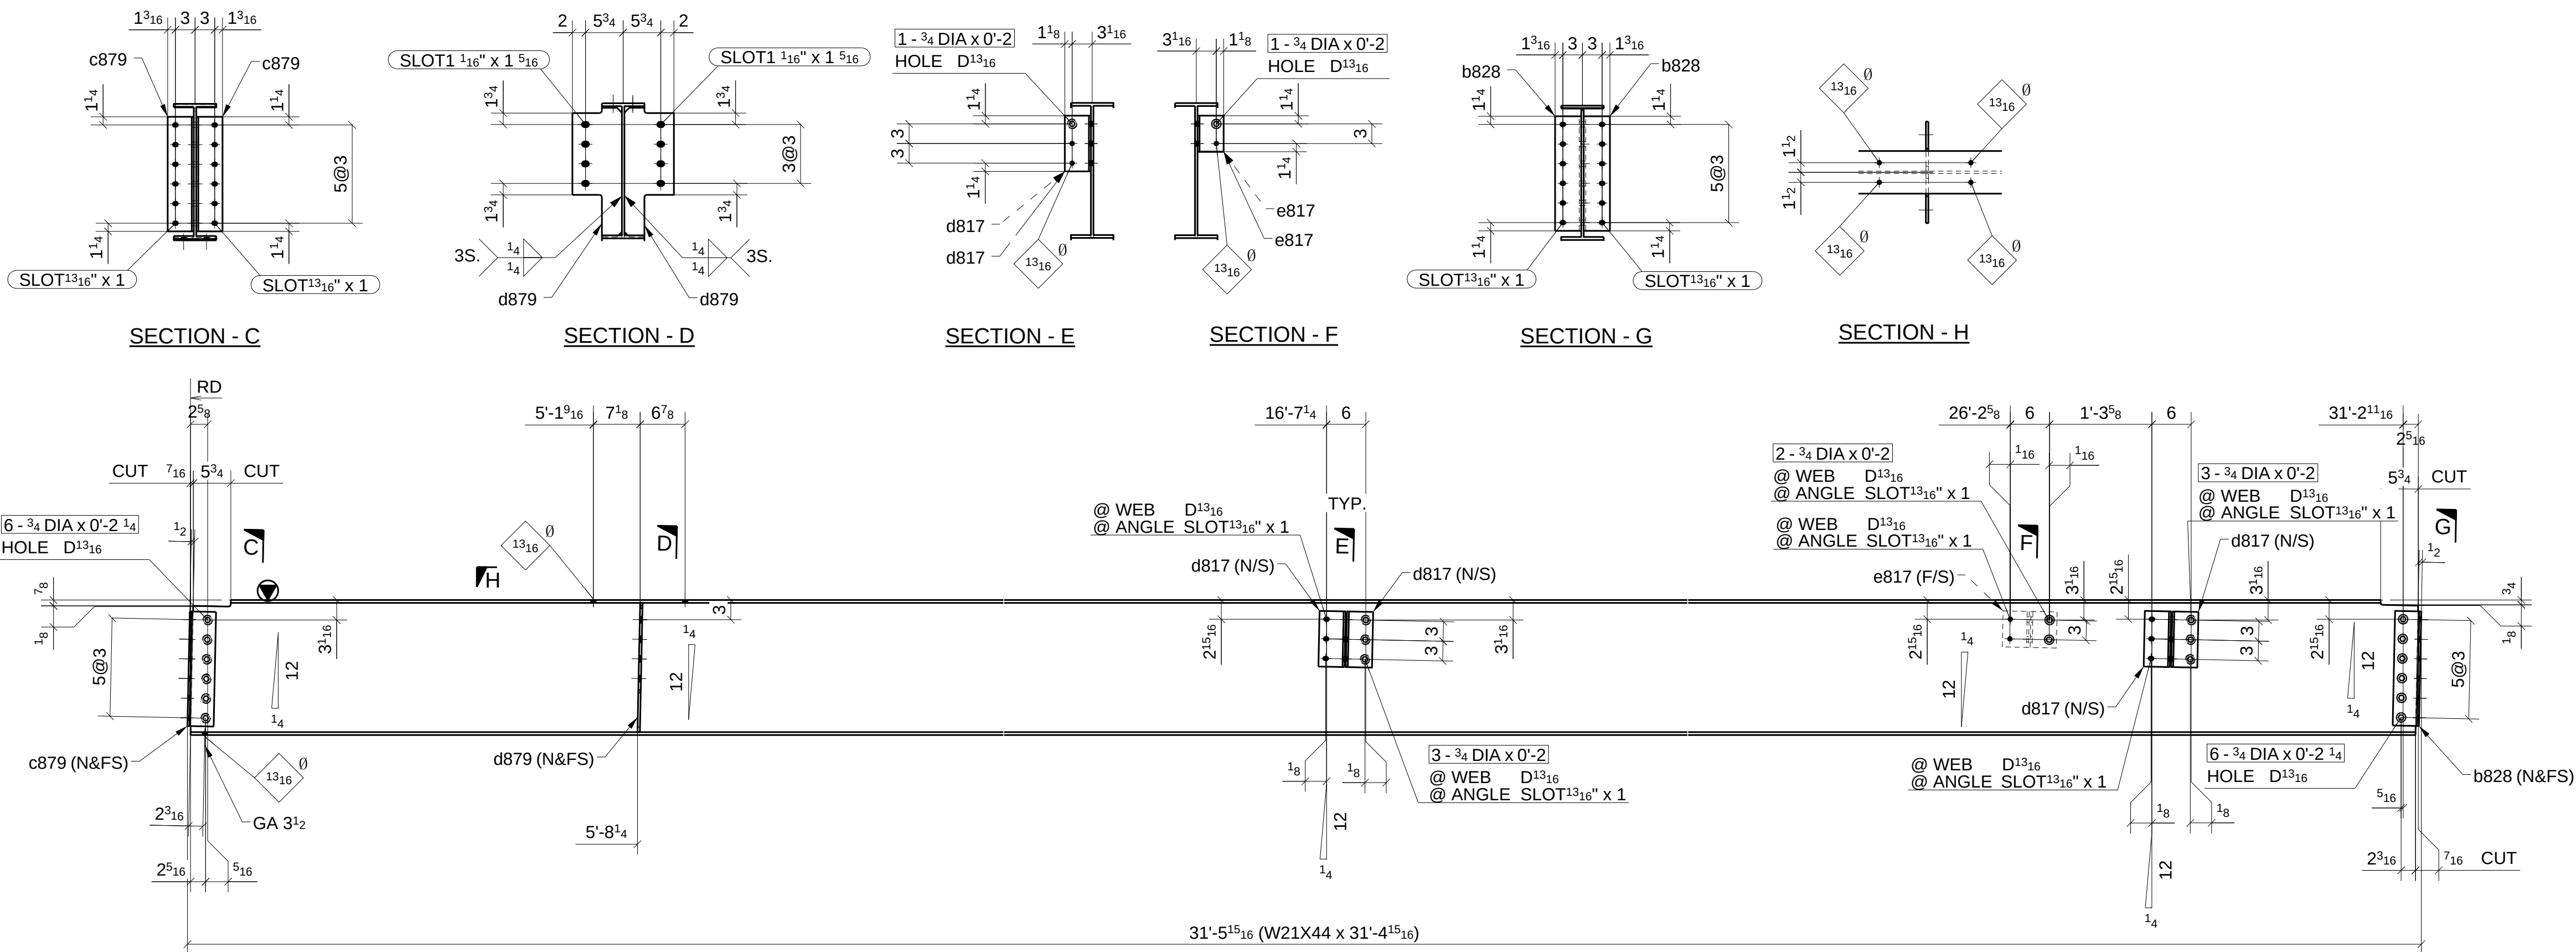

ONE - BEAM ~ 879B

LOCATION: ONE @ 7-8/C (REF: E8B)

SHOP BOLT IN SLOTTED HOLE
NEED "HAND TIGHTEN"

MATERIAL LIST



QTY	MARK	DESCRIPTION	LENGTH	MATERIAL	NOTES
1	879A	W21X44	31'-5"	A992	
1	b858	L4X4X5/16	0'-11 1/2"	A36	
6	d817	L4X4X5/16	0'-8 1/2"	A36	
2	d878	L4X4X5/16	0'-8 1/2"	A36	
1	e879	BPL5/16"-8"	0'-6 1/2"	A36	
3	f822	L4X4X5/16	0'-11 1/2"	A36	
4		3/4" DIA. W/N&W	0'-2 1/4"	A325N TC	
2		3/4" DIA. W/N&W	0'-2 1/4"	A325N TC	
4		3/4" DIA. W/N&W	0'-2"	A325N TC	
6		3/4" DIA. W/N&W	0'-2 1/4"	A325N TC	
1	879B	W21X44	31'-4 15/16"	A992	
2	b828	L4X4X5/16	1'-5 1/2"	A36	
2	c879	L4X4X5/16	1'-5 1/2"	A36	
4	d817	L4X4X5/16	0'-8 1/2"	A36	
2	d879	PL 3/8"x7 9/16"	1'-7 3/4"	A36	
2	e817	L4X4X5/16	0'-5 1/2"	A36	
2		3/4" DIA. W/N&W	0'-2"	A325N TC	
3		3/4" DIA. W/N&W	0'-2"	A325N TC	
6		3/4" DIA. W/N&W	0'-2"	A325N TC	
12		3/4" DIA. W/N&W	0'-2 1/4"	A325N TC	

Romac By: _____ Checked By: _____
Beamline By: _____ Checked By: _____

ATLAS IRON WORKS
ST. LOUIS, MO.

FOR APPROVAL		07/08/16
Sequence: 8	Ref. E-Plans: -	
Material: A992 U.N.O.	Edge Dist: 1 1/2"	U.N.O.
Holes: 13/16" DIA.	Bolts: NOTED	
Cleaning: NONE		
Paint: NO		
DFT: _____	COLOR: _____	

Project: WEBSTER UNIVERSITY INTERDISCIPLINARY SCIENCE BUILDING
Customer: PARIC CORPORATION
Owner: WEBSTER UNIVERSITY
Location: WEBSTER GUOVES, MO 63119
Dwn: ZZ Date: 07/06/2016 Ckd: LJ Date: 07/08/2016
Job No. A16013 BAT: _____ DWG#: 879

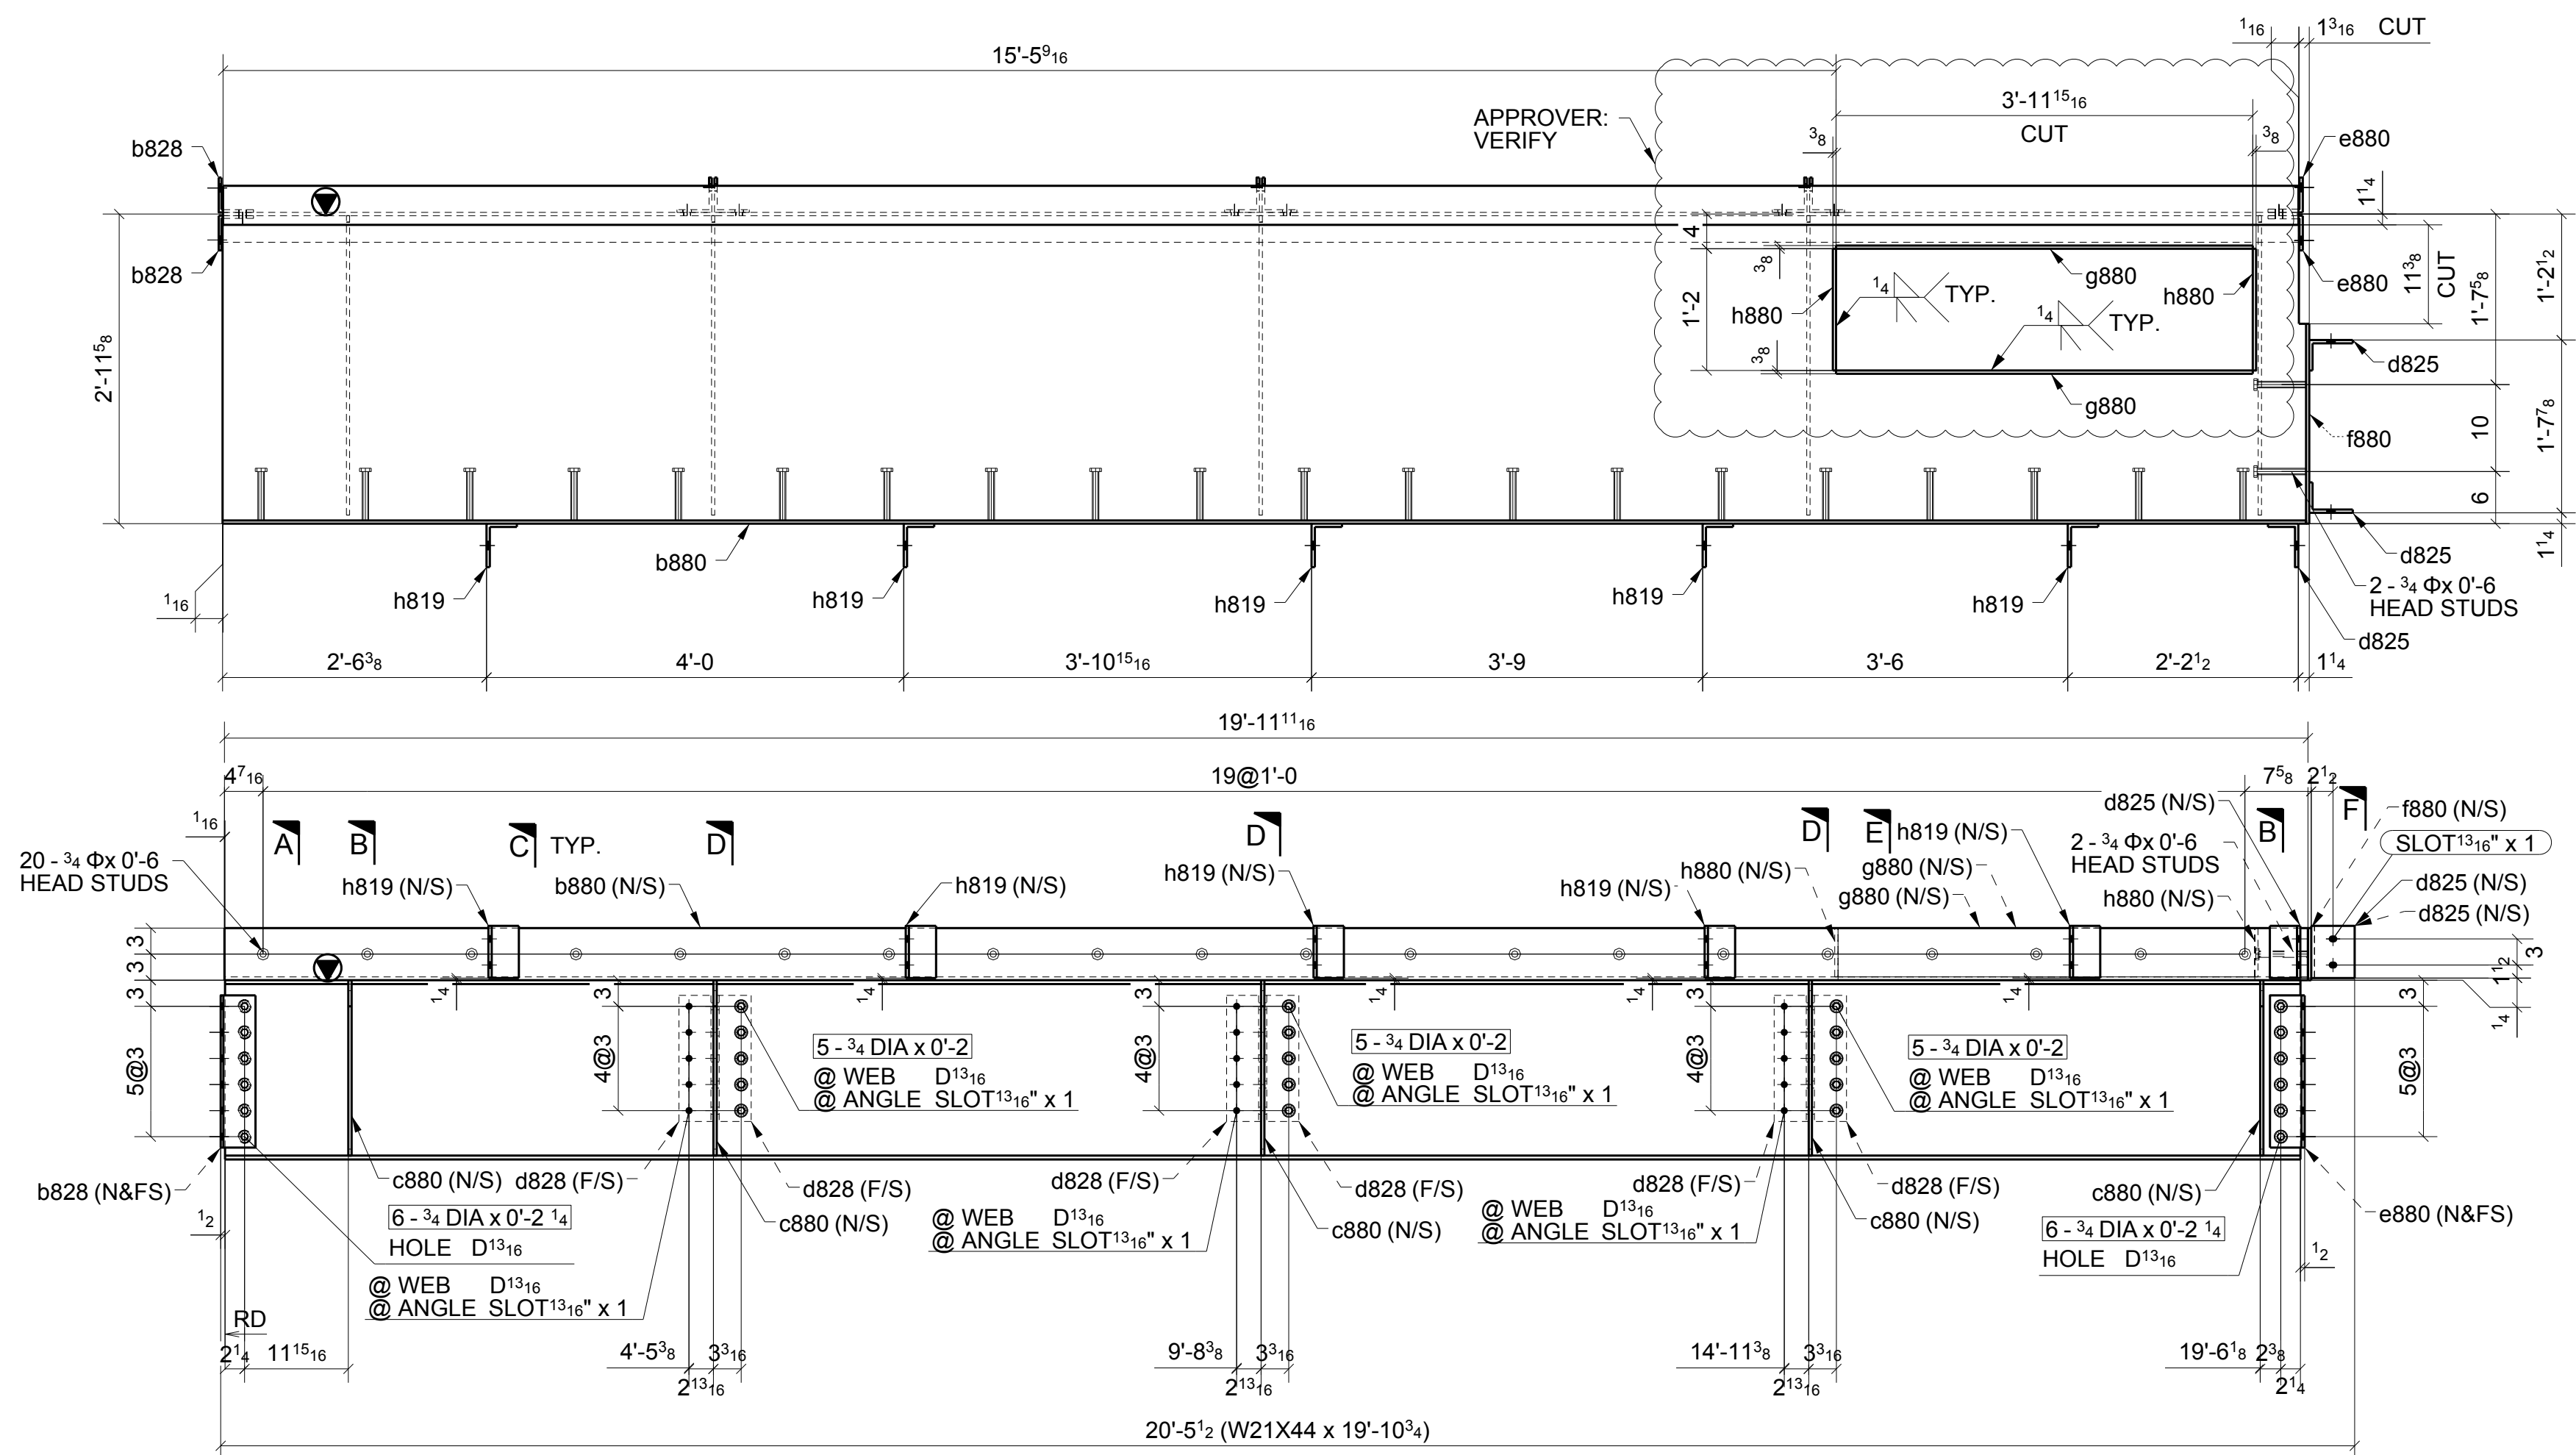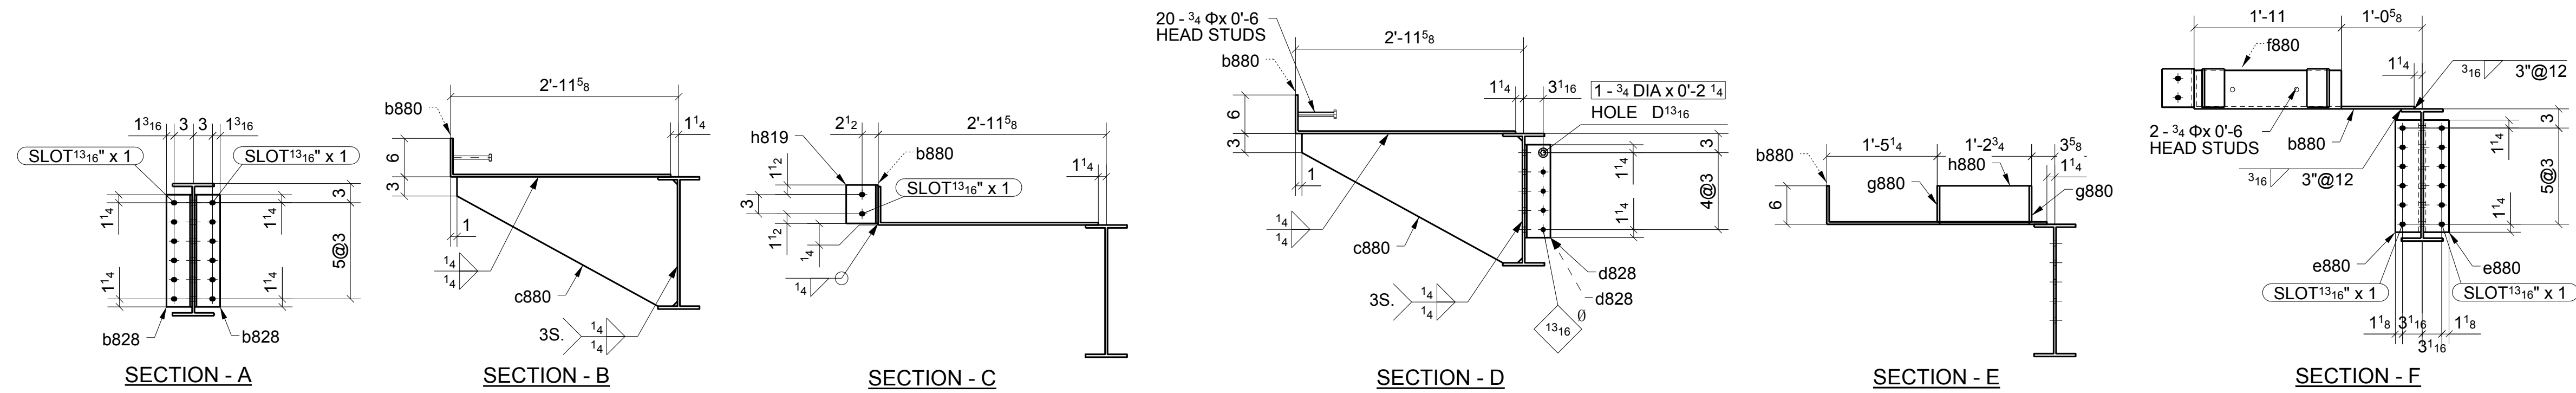

ONE - BEAM ~ 880A
LOCATION: ONE @ 8/C-D (REF: E8B)

SHOP BOLT IN SLOTTED HOLE
NEED "HAND TIGHTEN"

FOR
APPROVAL

A	FOR APPROVAL		07/08/16	
Sequence:	8	Ref. E-Plans:	-	
Material:	A992	U.N.O.	Edge Dist.:	1 1/2" U.N.O.
Holes:	13/16"DIA.	Bolts:	NOTED	
Cleaning:	NONE			
Paint:	NO			
DFT:	COLOR:			

MATERIAL LIST					
QTY	MARK	DESCRIPTION	LENGTH	MATERIAL	NOTES
1	880A	W21X44	19'-10 3/4"	A992	
2	b828	L4X4X5/16	1'-5 1/2"	A36	
1	b880	BPL3/8"X40 3/8"	19'-11 11/1"	A36	
5	c880	PL3/8"X20 3/16"	2'-10 7/16"	A36	
3	d825	L5X3-1/2X3/8	0'-6"	A36	
6	d828	L4X4X5/16	1'-2 1/2"	A36	
2	e880	L4X4X3/8	1'-5 1/2"	A36	
1	f880	PL3/8"X6"	1'-11"	A36	
2	g880	PL3/8"X5 5/8"	3'-11 15/16"	A36	
5	h819	L5X3-1/2X3/8	0'-6"	A36	
2	h880	PL3/8"X5 5/8"	1'-2"	A36	
3		3/4" DIA. W/N&W	0'-2 1/4"	A325N TC	
12		3/4" DIA. W/N&W	0'-2 1/4"	A325N TC	
15		3/4" DIA. W/N&W	0'-2"	A325N TC	
20		3/4" STUD	0'-6"		
2		3/4" STUD	0'-6"		

Romac By: _____ Checked By: _____
Beamline By: _____ Checked By: _____





ATLAS IRON WORKS
ST. LOUIS, MO.

Project: WEBSTER UNIVERSITY INTERDISCIPLINARY SCIENCE BUILDING
Customer: PARIC CORPORATION
Owner: WEBSTER UNIVERSITY
Location: WEBSTER GUOVES.MO 63119
Dwn: ZZ Date: 07/08/2016 Ckd: LJ Date: 07/08/2016
Job No. A16013 BAT: _____ DWG#: 880

MATERIAL LIST

QTY	MARK	DESCRIPTION	LENGTH	MATERIAL	NOTES
1	882A	W24X55	30'-6 7/16"	A992	
1	b882	BPL 3/8"X13 3/8"	4'-7 7/8"	A36	
1	c882	BPL 3/8"X12 7/8"	7'-4"	A36	
2	d817	L4X4X5/16	0'-8 1/2"	A36	
1	d882	BPL 3/8"X12 7/8"	7'-4 15/16"	A36	
6	e817	L4X4X5/16	0'-5 1/2"	A36	
2	e832	L4X4X5/16	1'-8 1/2"	A36	
1	e882	BPL 3/8"X12 7/8"	7'-4 15/16"	A36	
2	f822	L4X4X5/16	0'-11 1/2"	A36	
1	f882	L6X4X3/8	0'-10 3/8"	A36	
1	g882	L6X4X3/8	2'-7 1/8"	A36	
1	h882	L6X4X3/8	1'-2 5/16"	A36	
1	i882	L6X4X3/8	7'-2 9/16"	A36	
1	j882	L6X4X3/8	1'-8 7/8"	A36	
1	k882	L6X4X3/8	3'-8 3/4"	A36	
3	i882	PL 1/2"X12 1/2"	1'-2"	A36	
3	m882	PL 3/8"X8 5/16"	1'-11 1/8"		
1	n882	L6X4X3/8	0'-8 3/16"	A36	
1	c882	L6X4X3/8	0'-9 11/16"	A36	
3	p882	PL 3/8"X7 13/16"	1'-10 5/8"	A36	
4		3/4" DIA. W/N&W	0'-2"	A325N TC	
3		3/4" DIA. W/N&W	0'-2"	A325N TC	
7		3/4" DIA. W/N&W	0'-2 1/4"	A325N TC	
5		3/4" DIA. W/N&W	0'-2"	A325N TC	
6		3/4" DIA. W/N&W	0'-2"	A325N TC	

ON HOLD

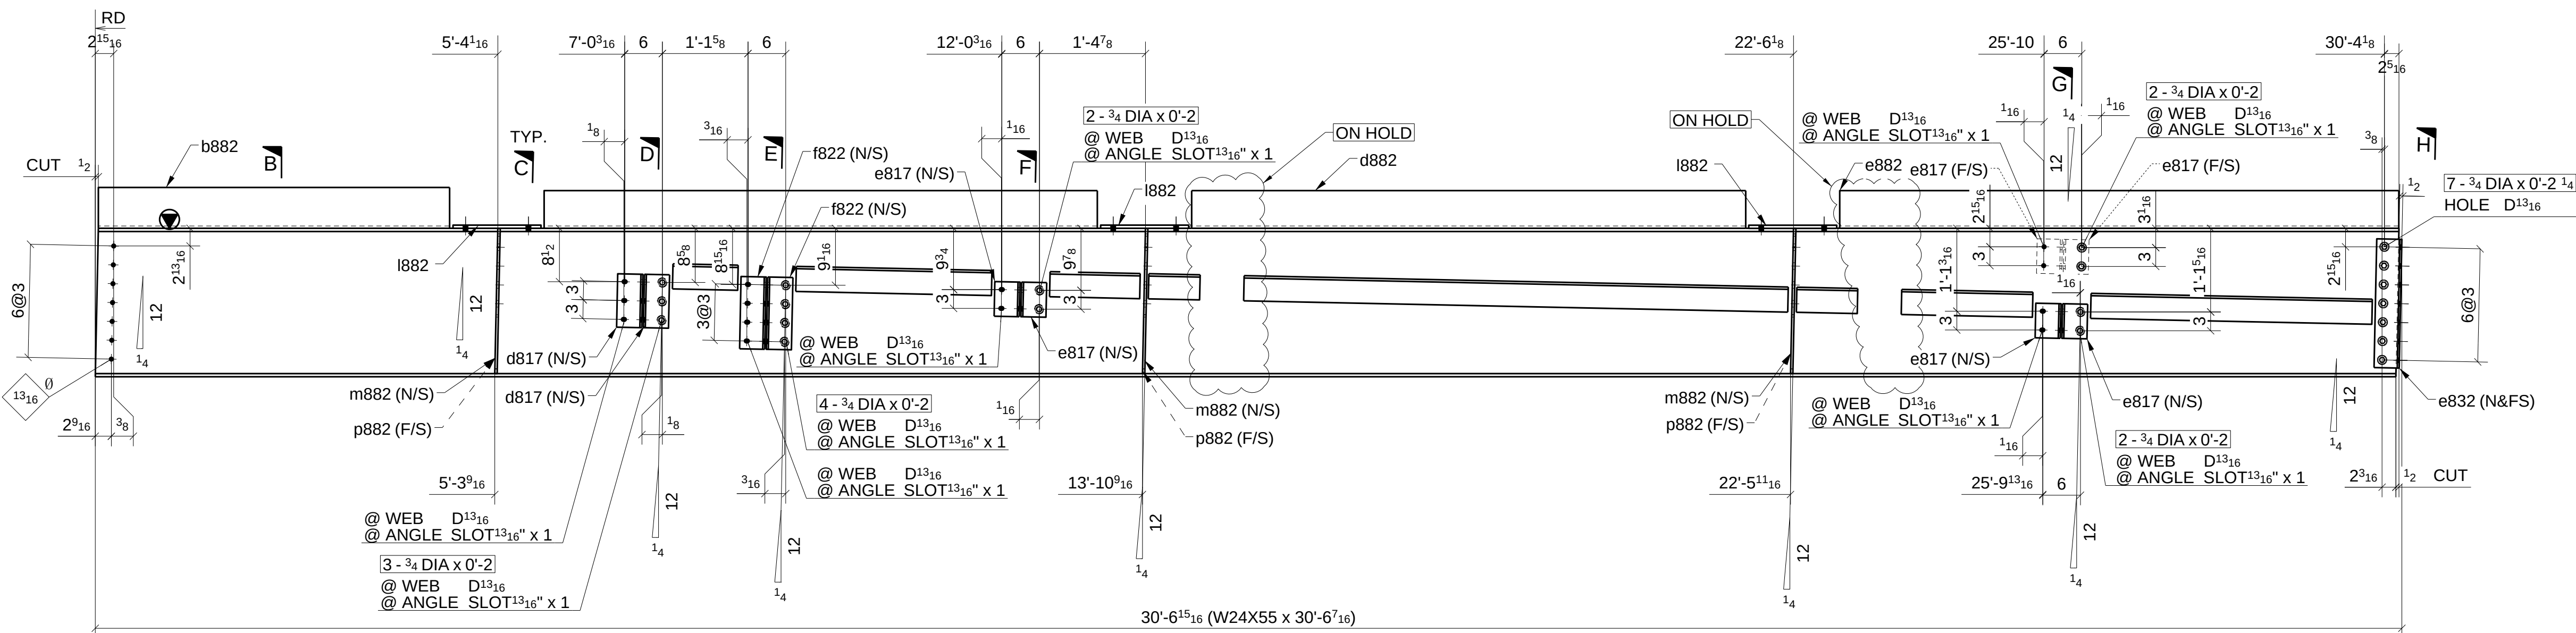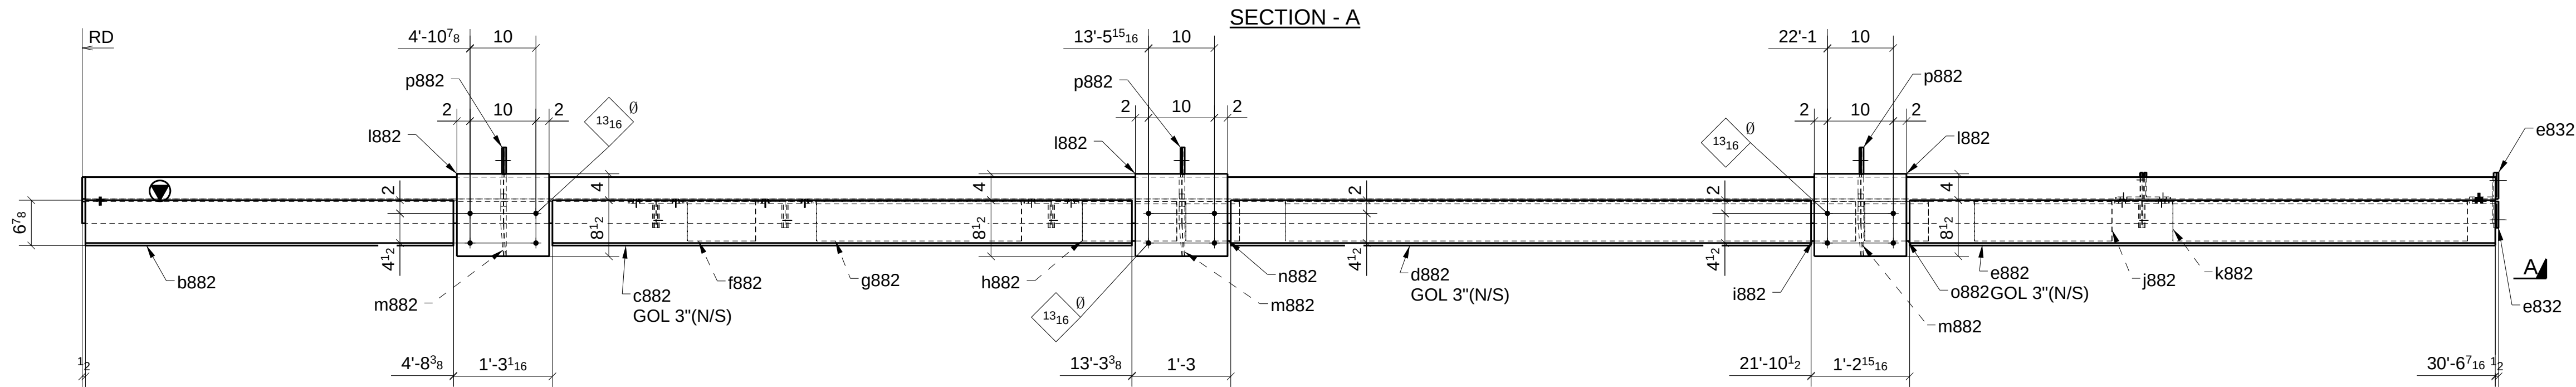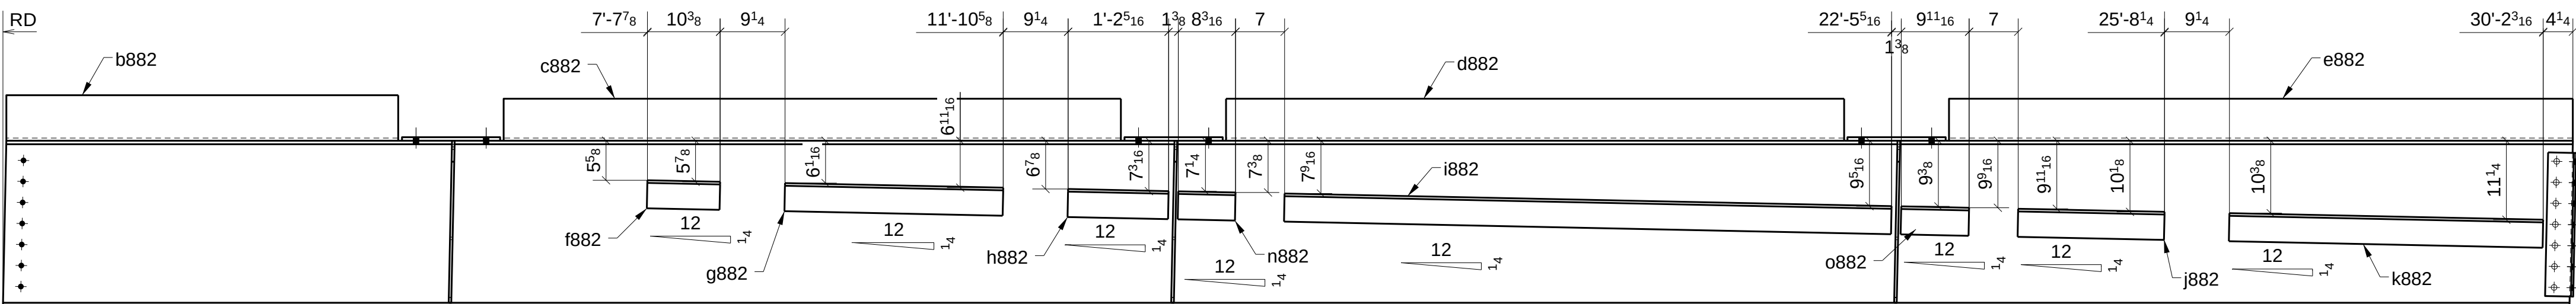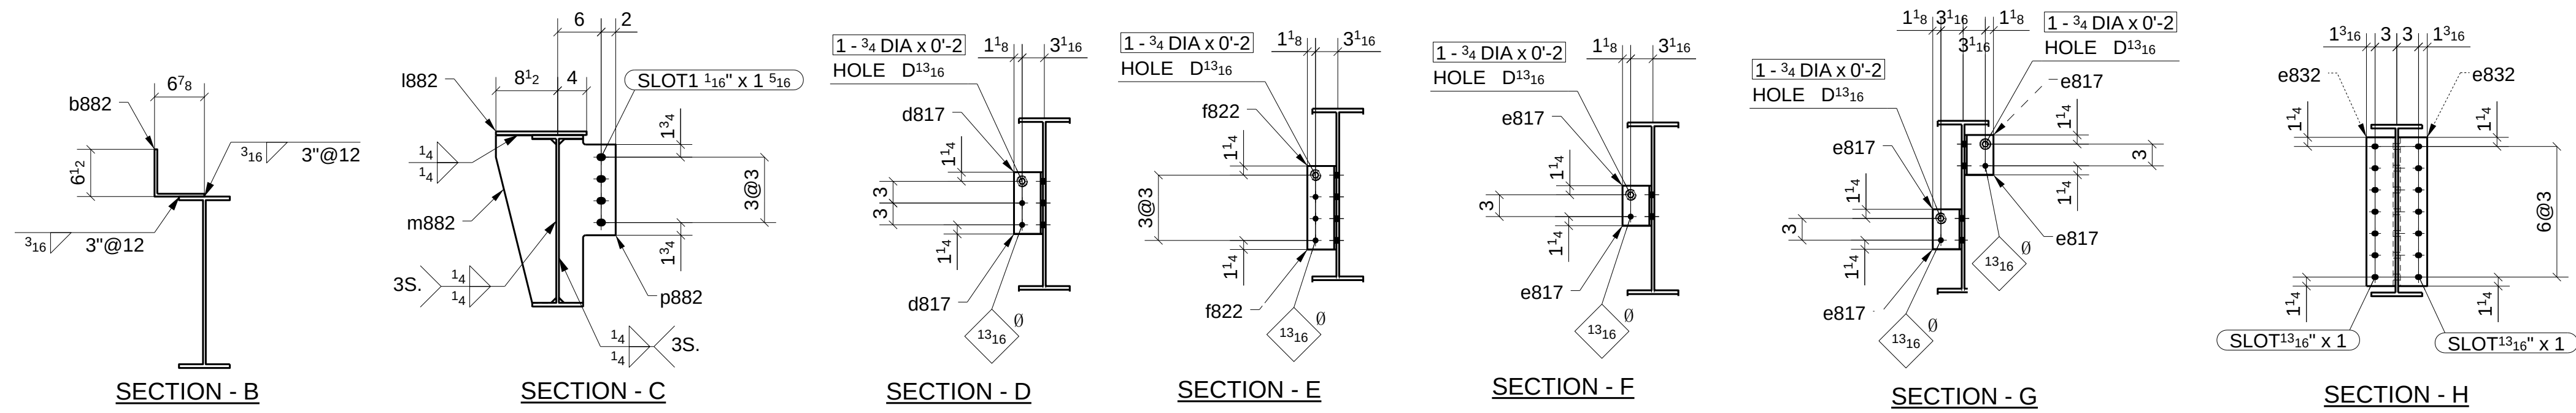

ONE - BEAM ~ 882A

LOCATION: ONE @ 7-8/B (REF: E8B)

SHOP BOLT IN SLOTTED HOLE
NEED "HAND TIGHTEN"

FOR APPROVAL		07/08/16
Sequence: 8	Ref. E-Plans: -	
Material: A992 U.N.O.	Edge Dist: 1 1/2"	U.N.O.
Holes: 13/16" DIA.	Bolts: NOTED	
Cleaning: NONE		
Paint: NO		
DFT: COLOR:		

ATLAS IRON WORKS ST. LOUIS, MO.

Project: WEBSTER UNIVERSITY INTERDISCIPLINARY SCIENCE BUILDING
Customer: PARIC CORPORATION
Owner: WEBSTER UNIVERSITY
Location: WEBSTER GUOVES, MO 63119
Dwn: ZZ Date: 07/06/2016 Ckd: LJ Date: 07/08/2016
Job No. A16013 BAT: DWG#: 882

[illegible]

	FOR APPROVAL	07/08/16
Sequence: <u>8</u>	Ref. E-Plans: <u>---</u>	
Material: <u>A992</u> U.N.O.	Edge Dist.: <u>1 1/2"</u> U.N.O.	
Holes: <u>13/16" DIA.</u>	Bolts: <u>NOTED</u>	
Cleaning: <u>NONE</u>		
Paint: <u>NO</u>		
DFT: _____ COLOR: _____		




ATLAS IRON WORKS ST. LOUIS, MO.							
Project:	WEBSTER UNIVERSITY INTERDISCIPLINARY SCIENCE BUILDING						
Customer:	PARIC CORPORATION						
Owner:	WEBSTER UNIVERSITY						
Location:	WEBSTER GUOVES, MO 63119						
Dwn:	ZZ	Date:	07/08/2016	Ctd:	LJ	Date:	07/08/2016
Job No.	A16013		Bk:	DWG#:		883	




Romac By: _____	Checked By: _____
Beamline By: _____	Checked By: _____

Project:	WEBSTER UNIVERSITY INTERDISCIPLINARY SCIENCE BUILDING						
Customer:	PARIC CORPORATION						
Owner:	WEBSTER UNIVERSITY						
Location:	WEBSTER GUOVES,MO 63119						
Dwn:	ZZ	Date:	07/08/2016	Ckd:	LJ	Date:	07/08/2016
Job No.	A16013		BAT:	DWWG#:		888	

	FOR APPROVAL		07/08/16
	Sequence: 8	Ref. E-Plans:	-
	Material: A992 U.N.O.	Edge Dist.:	1 1/2" U.N.O.
	Holes: 13/16" DIA.	Bolts:	NOTED
	Cleaning:	NONE	
	Paint:	NO	
DFT:	COLOR:		

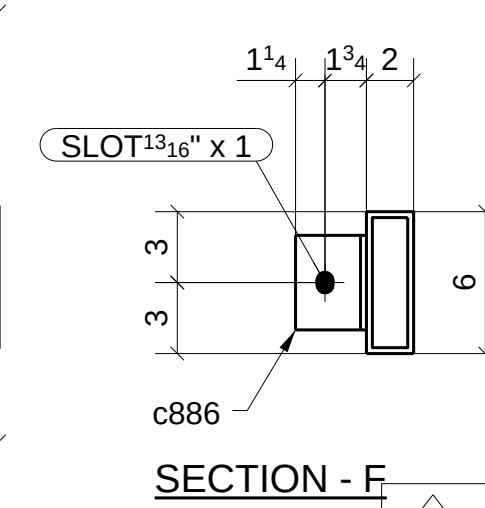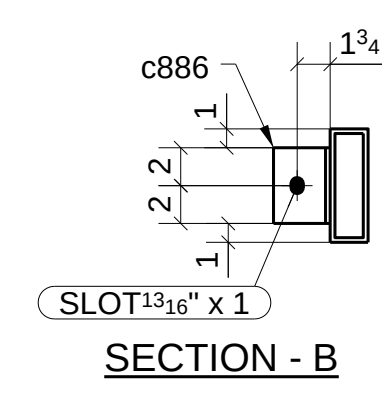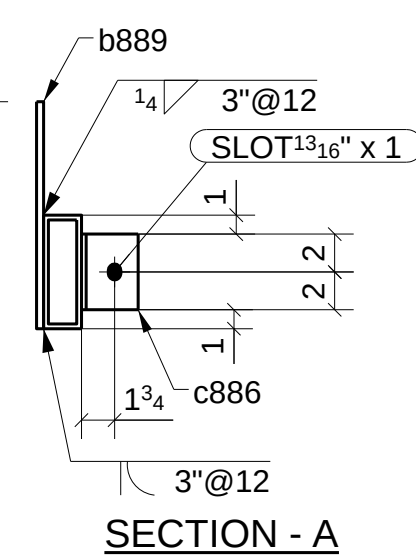

Romac By: _____	Checked By: _____
Beamline By: _____	Checked By: _____
ATLAS IRON WORKS ST. LOUIS, MO.	
Project: _____	WEBSTER UNIVERSITY INTERDISCIPLINARY SCIENCE BUILDING
Customer: _____	PARIC CORPORATION
Owner: _____	WEBSTER UNIVERSITY
Location: _____	WEBSTER GYOVES, MO 63119
Dwn: ZZ	Date: 07/08/2016
Ckd: L.J	Date: 07/08/2016
Job No. A16013	BAT: DW/G# : 889

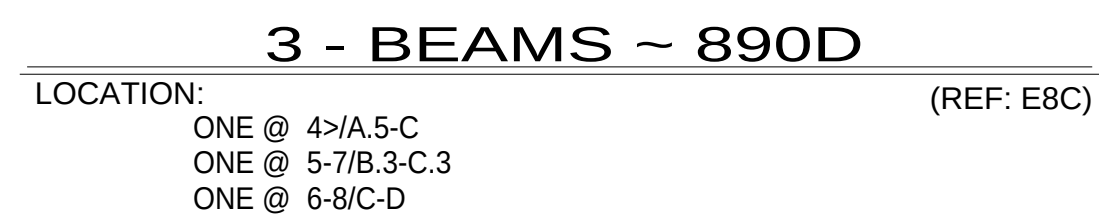
[illegible]

Romac By: _____	Checked By: _____
Beamline By: _____	Checked By: _____

ATLAS IRON WORKS							
ST. LOUIS, MO.							
Project:	WEBSTER UNIVERSITY INTERDISCIPLINARY SCIENCE BUILDING						
Customer:	PARIC CORPORATION						
Owner:	WEBSTER UNIVERSITY						
Location:	WEBSTER GUOVES, MO 63119						
Dwn:	ZZ	Date:	07/08/2016	Ckd:	LJ	Date:	07/08/2016
Job No.	A16013		BAT:			DWG#:	890

**FOR
APPROVAL**

A	FOR APPROVAL		07/08/16
	Sequence: 8	Ref. E-Plans: -	
	Material: A992 U.N.O.	Edge Dist.: 1 1/2"	U.N.O.
	Holes: 13/16" DIA.	Bolts: NOTED	
	Cleaning: NONE		
	Paint: NO		
	DFT: _____	COLOR: _____	

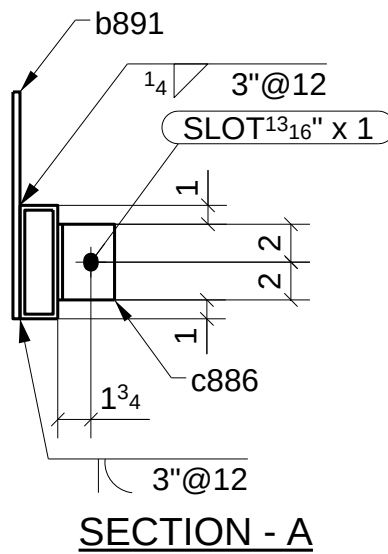

LOCATION: ONE @ 8>/B-C (REF: E8B)



LOCATION: ONE @ 5-6/B.3-C (REF: E8C)



LOCATION: ONE @ 4>/B.3-C.3 (REF: E8C)




LOCATION: ONE @ 4>/C.3> (REF: E8C)

Romac By: _____	Checked By: _____
Beamline By: _____	Checked By: _____

Project:	WEBSTER UNIVERSITY INTERDISCIPLINARY SCIENCE BUILDING						
Customer:	PARIC CORPORATION						
Owner:	WEBSTER UNIVERSITY						
Location:	WEBSTER GROVES, MO 63119						
Dwn:	ZZ	Date:	07/08/2016	Ckd:	LJ	Date:	07/08/2016
Job No.	A16013		BAT:	DWG#:		891	


	FOR APPROVAL	07/08/16
Sequence: <u>8</u>	Ref. E-Plans: <u> </u>	
Material: <u>A992</u> U.N.O.	Edge Dist.: <u>1 1/2"</u> U.N.O.	
Holes: <u>13/16" DIA.</u>	Bolts: <u> NOTED</u>	
Cleaning: <u> NONE</u>		
Paint: <u> NO</u>		
DFT: <u> </u> COLOR: <u> </u>		

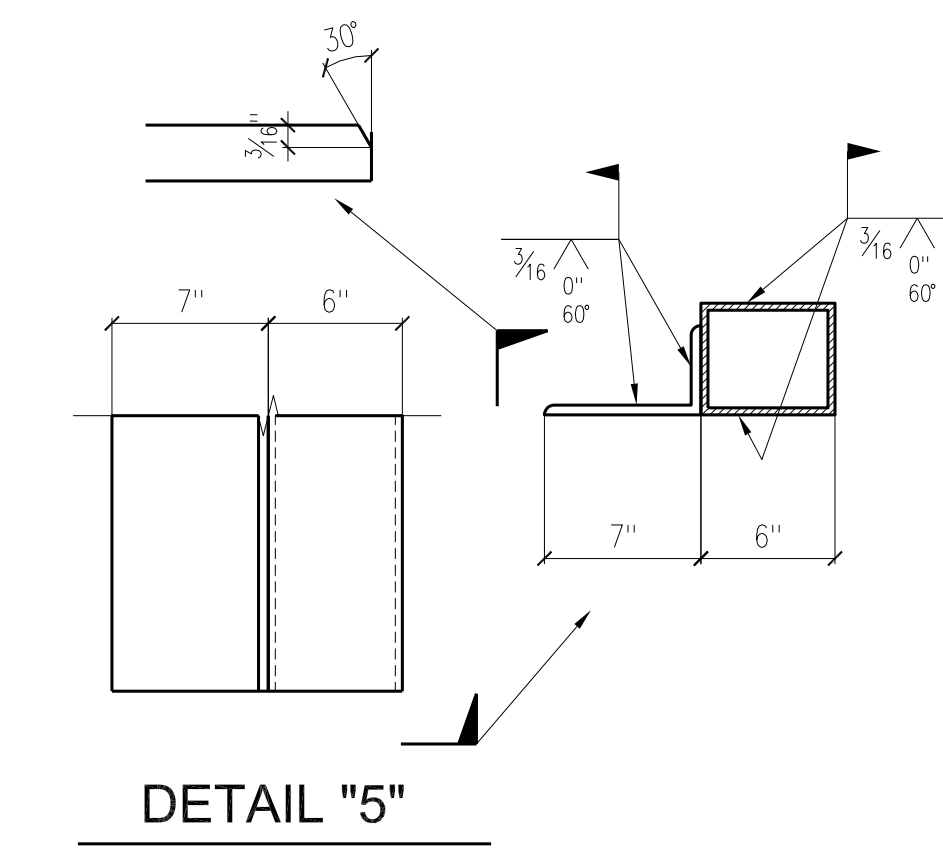

Romac By: _____	Checked By: _____
Beamline By: _____	Checked By: _____



ATLAS IRON WORKS			
ST. LOUIS, MO.			
Project:	WEBSTER UNIVERSITY INTERDISCIPLINARY SCIENCE BUILDING		
Customer:	PARIC CORPORATION		
Owner:	WEBSTER UNIVERSITY		
Location:	WEBSTER GROUVES, MO 63119		
Dwn:	ZZ	Date:	07/08/2016
		Ckd:	LJ
		Date:	07/08/2016
Job No.	A16013	BAT:	DWG# : 892







	FOR APPROVAL		07/08/16
	Sequence: 8	Ref. E-Plans:	—
	Material: A992 U.N.O.	Edge Dist.:	1 1/2" U.N.O.
	Holes: 13/16" DIA.	Bolts:	NOTED
	Cleaning: NONE		
	Paint: NO		
DFT: _____	COLOR: _____		

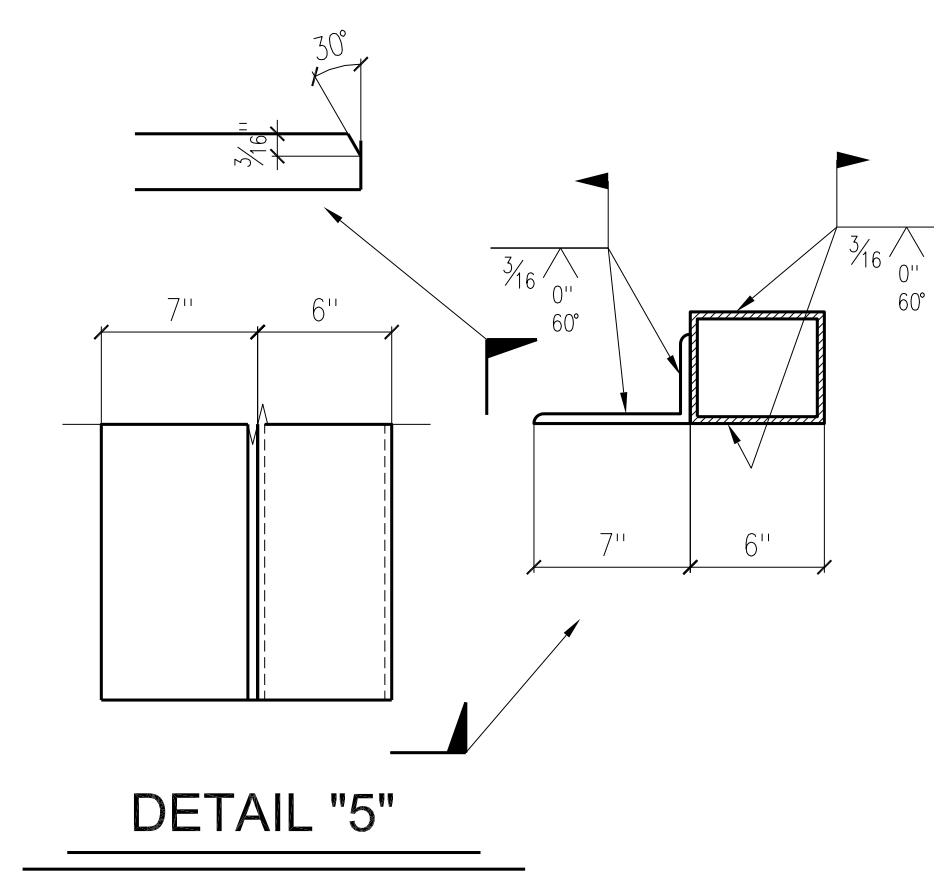

DETAIL "5"



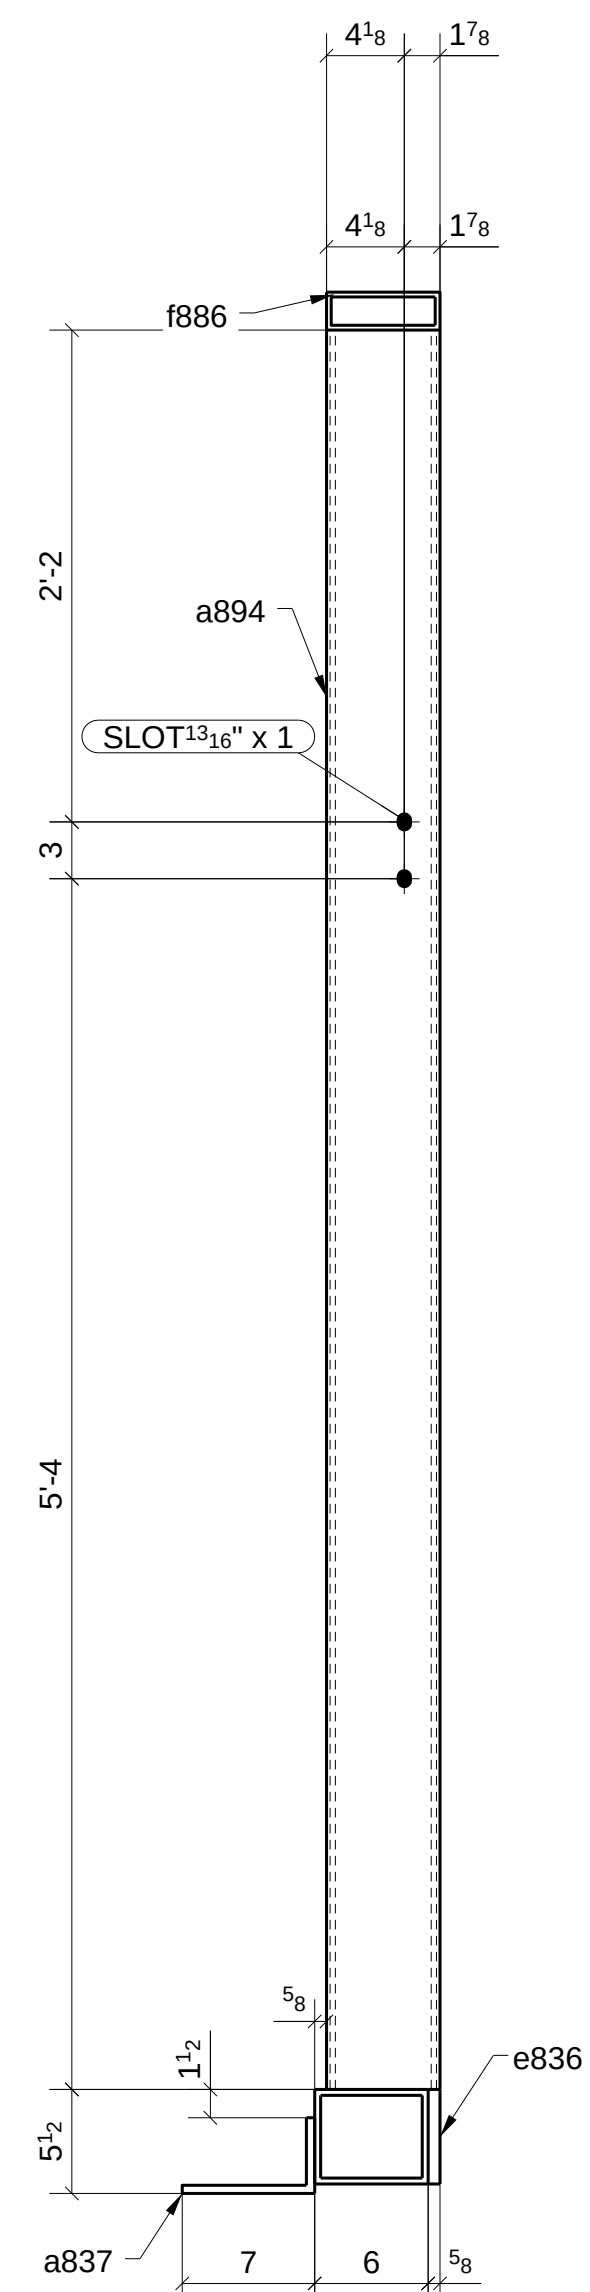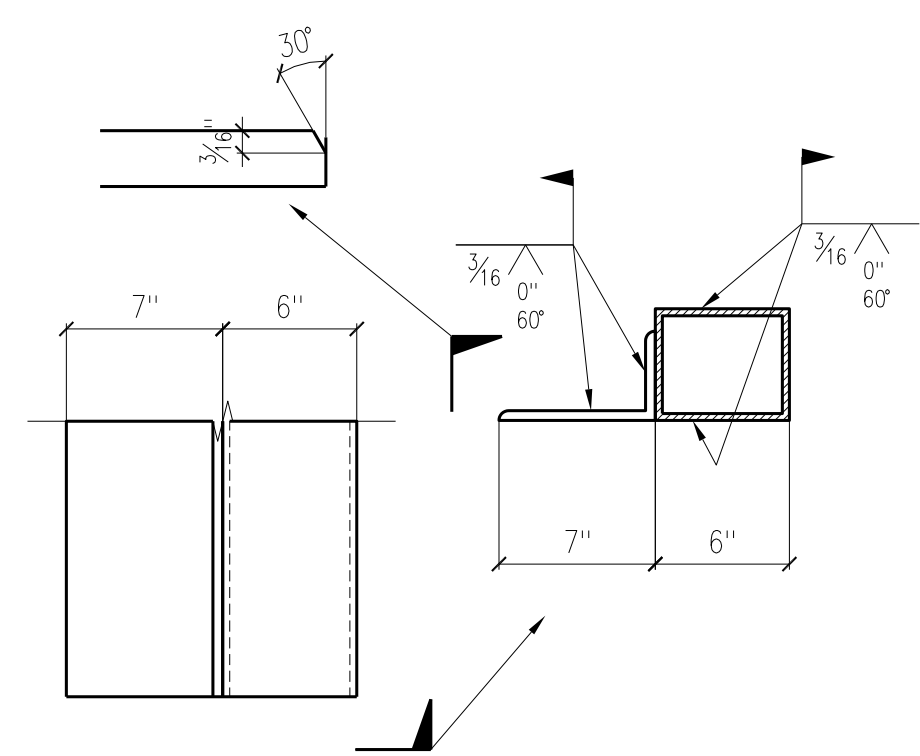

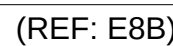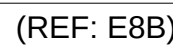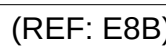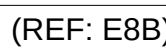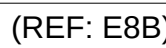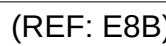

	FOR APPROVAL	070816
Sequence: <u>8</u>	Ref. E-Plans: <u> </u>	
Material: <u>A992</u> U.N.O.	Edge Dist.: <u>1 1/2"</u> U.N.O.	
Holes: <u>13/16"DIA.</u>	Bolts: <u>NOTED</u>	
Cleaning: <u>NONE</u>		
Paint: <u>NO</u>		
DFT: <u> </u>	COLOR: <u> </u>	



[illegible]

Romac By: _____ Checked By: _____

Beamline By: _____ Checked By: _____


ATLAS IRON WORKS
ST. LOUIS, MO.

Project:	WEBSTER UNIVERSITY INTERDISCIPLINARY SCIENCE BUILDING						
Customer:	PARIC CORPORATION						
Owner:	WEBSTER UNIVERSITY						
Location:	WEBSTER GROVES,MO 63119						
Dwn:	ZZ	Date:	07/08/2016	Ckd:	LJ	Date:	07/08/2016
Job No.	A16013		BAT:		DWG#:	895	

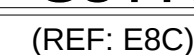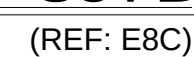


ATLAS IRON WORKS ST. LOUIS, MO.			
Project:	WEBSTER UNIVERSITY INTERDISCIPLINARY SCIENCE BUILDING		
Customer:	PARIC CORPORATION		
Owner:	WEBSTER UNIVERSITY		
Location:	WEBSTER GYOVES, MO 63119		
Dwn:	ZZ	Date:	07/08/2016
		Ckd:	LJ
		Date:	07/08/2016
Job No.	A16013		
	BAT:	DWG#:	897

		FOR APPROVAL		07/08/15	
Sequence:	8		Ref. E-Plans:	—	
Material:	A992	U.N.O.	Edge Dist.:	1 1/2"	U.N.O.
Holes:	13/16" DIA.		Bolts:	NOTED	
Cleaning:	NONE				
Paint:	NO				
DFT:	COLOR: _____				

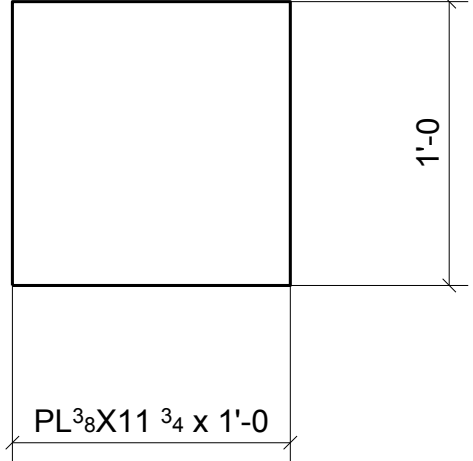


2 - PLATES ~ 898A

(REF: 0)

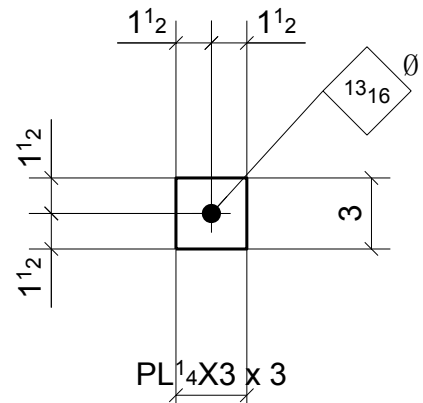


72 - PLATES ~ 898P

(REF: E8B)

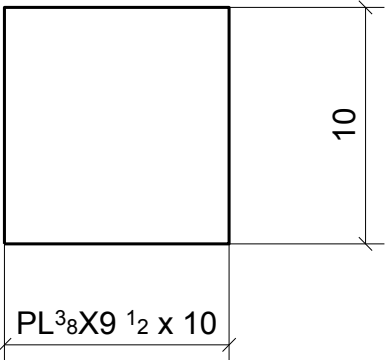


ONE - PLATE ~ 898B

(REF: 0)

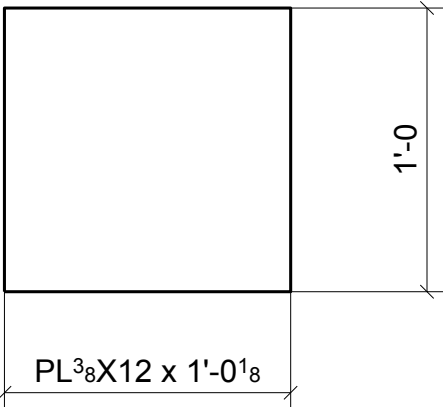


ONE - PLATE ~ 898C

(REF: 0)

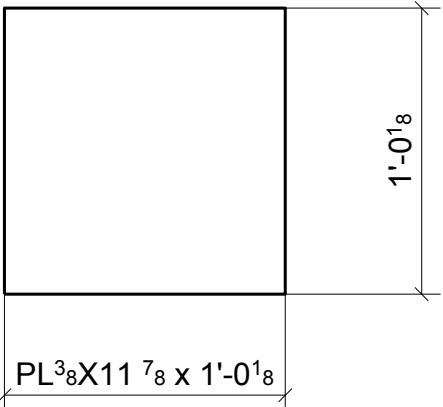


ONE - PLATE ~ 898D

(REF: 0)

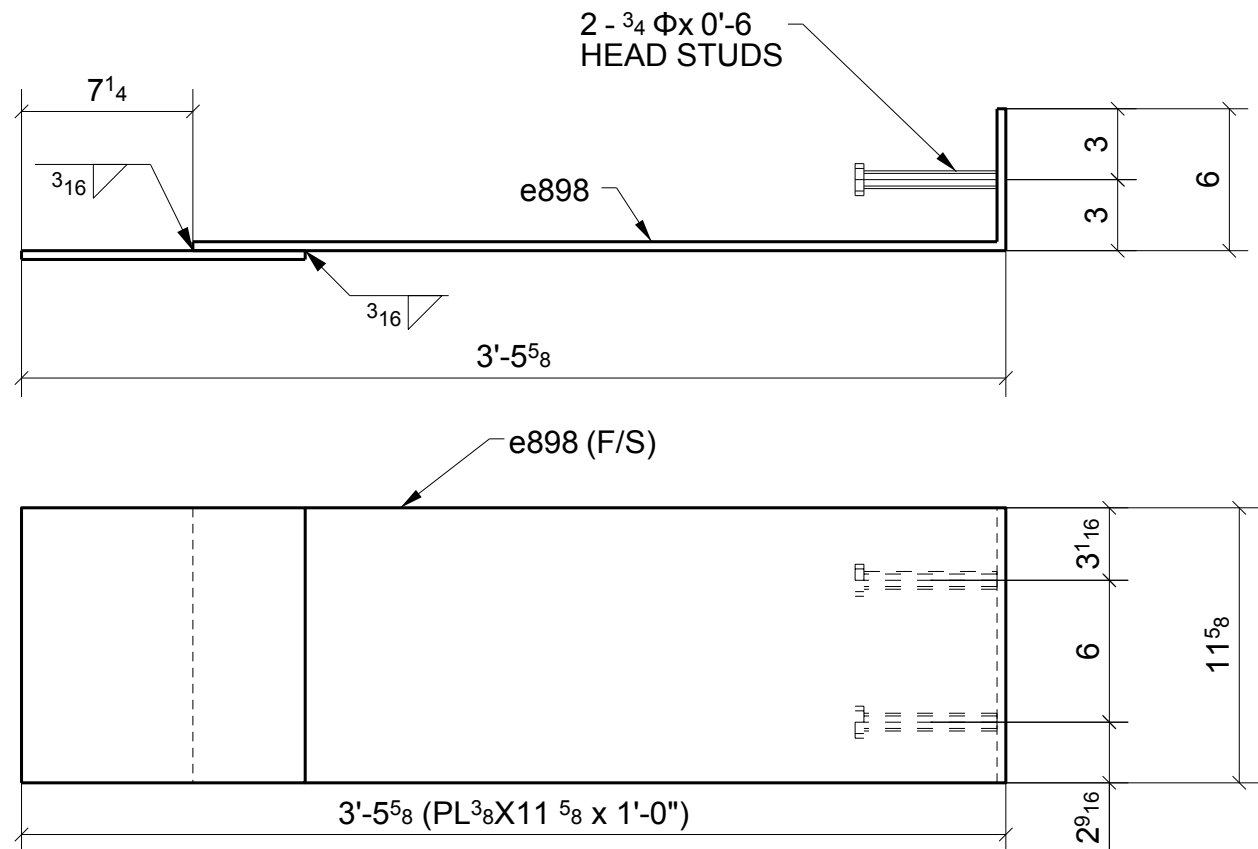



ONE - PLATE ~ 898F

(REF: E8B)

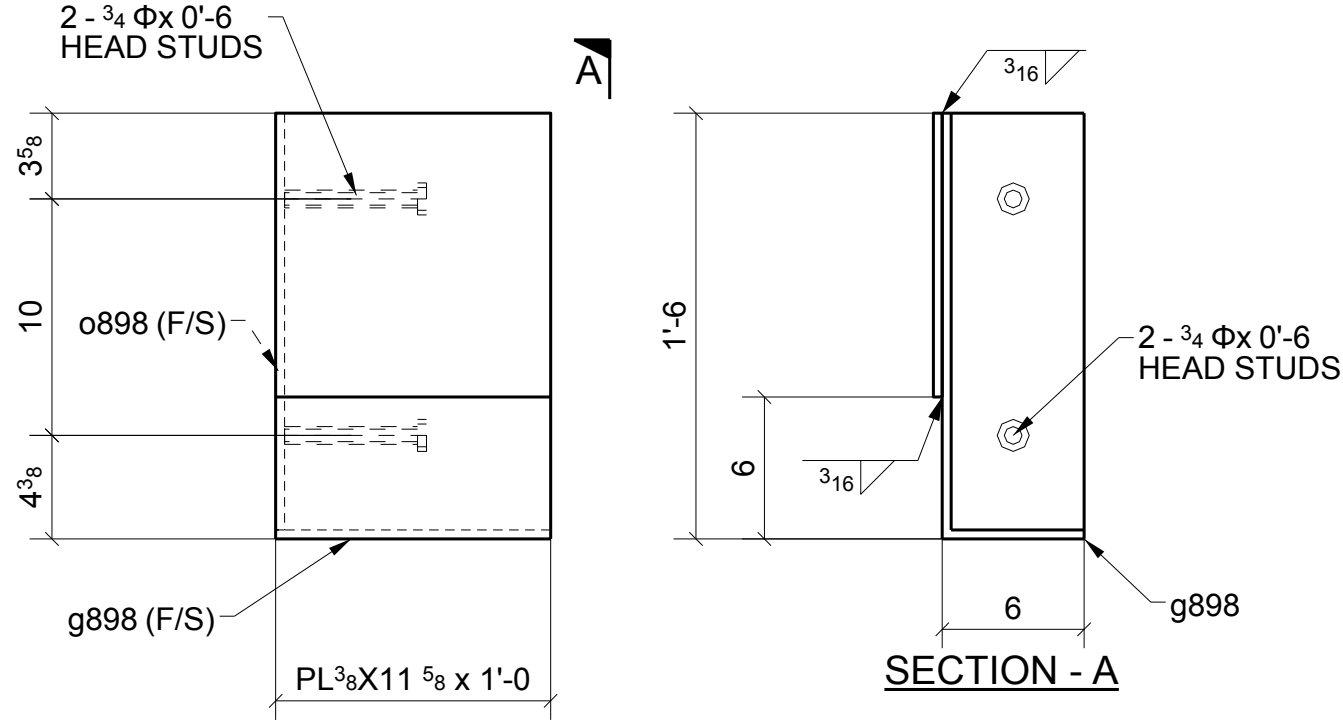



ONE - PLATE ~ 898H

(REF: E8B)

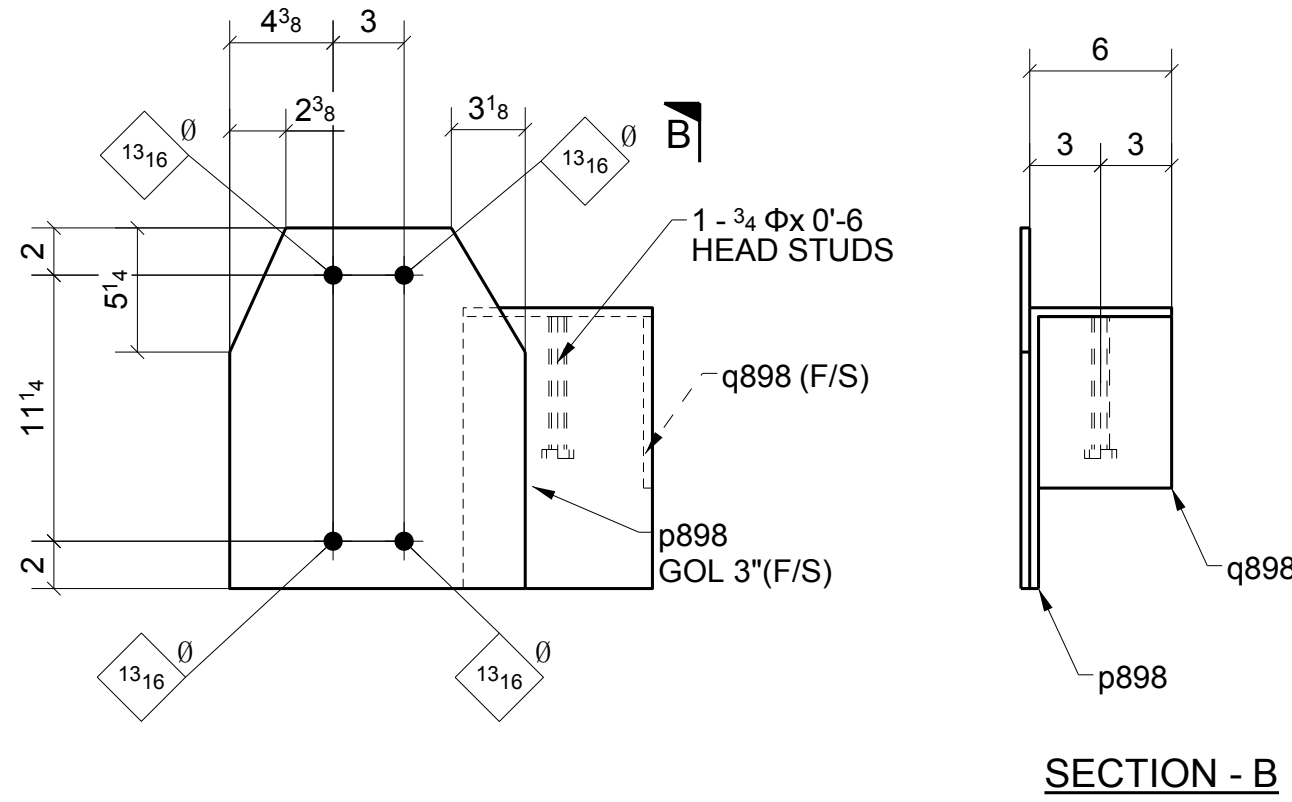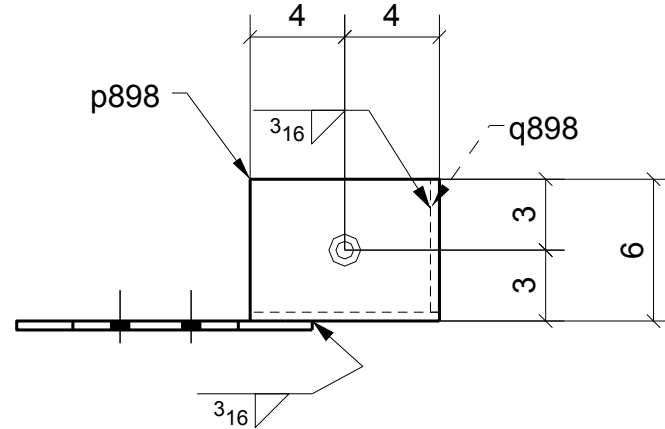

ONE - PLATE ~ 898K

(REF: E8B)

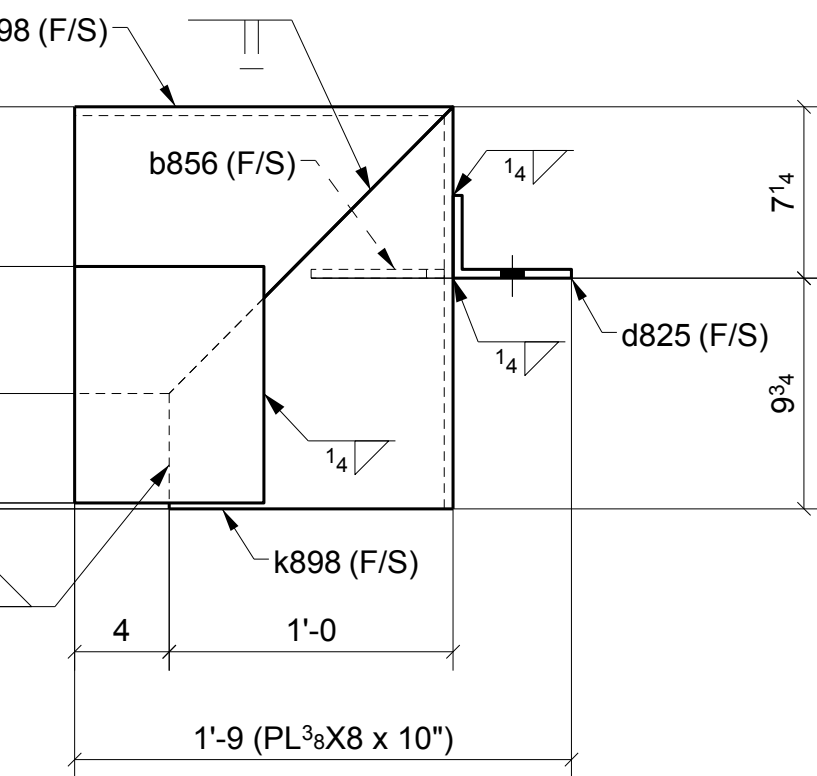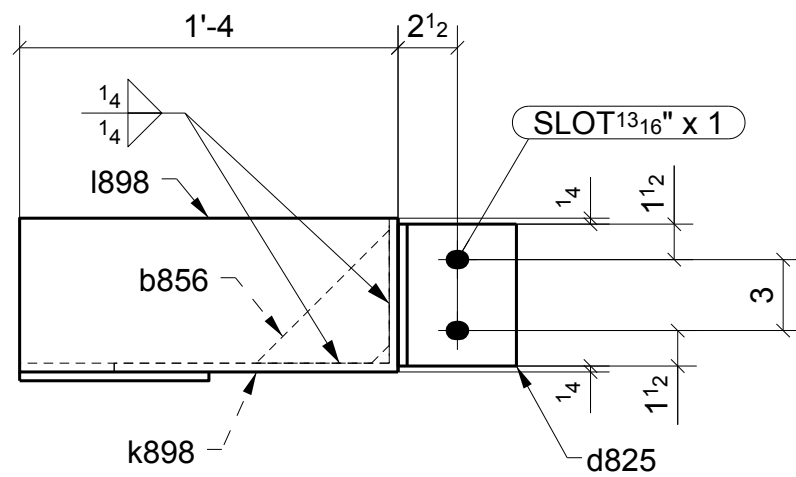

ONE - PLATE ~ 898M

(REF: E8B)

MATERIAL LIST

QTY	MARK	DESCRIPTION	LENGTH	MATERIAL	NOTES
2	898A	PL 3/8"X11 3/4"	1'-0"	A36	
1	898B	PL 3/8"X9 1/2"	0'-10"	A36	
1	898C	PL 3/8"X12"	1'-0 1/8"	A36	
1	898D	PL 3/8"X11 7/8"	1'-0 1/8"	A36	
1	898F	PL 3/8"X11 5/8"	1'-0"	A36	
1	e898	BPL 3/8"X11 5/8"	3'-4 3/8"	A36	
2		3/4" STUD	0'-6"		
1	898H	PL 3/8"X11 5/8"	1'-0"	A36	
1	g898	BPL 3/8"X11 5/8"	2'-0"	A36	
1	o898	PL 3/8"X5 5/8"	1'-5 5/8"	A36	
2		3/4" STUD	0'-6"		
1	898K	PL 3/8"X12 1/2"	1'-3 1/4"	A36	
1	p898	BPL 3/8"X8"	1'-5 7/8"	A36	
1	q898	PL 3/8"X5 5/8"	0'-7 1/4"	A36	
1		3/4" STUD	0'-6"		
1	898M	PL 3/8"X8"	0'-10"	A36	
1	b856	PL 3/8"X5 5/8"	0'-5 5/8"	A36	
1	d825	L5X3-1/2X3/8	0'-6"	A36	
1	k898	BPL 3/8"X17"	1'-6 1/2"	A36	
1	l898	BPL 3/8"X16"	1'-6 5/8"	A36	
72	898P	PL 1/4"X3"	0'-3"	A36	

Romac By: _____ Checked By: _____
Beamline By: _____ Checked By: _____

ATLAS IRON WORKS
ST. LOUIS, MO.

FOR APPROVAL		07/08/16	
Sequence:	8	Ref. E-Plans:	-
Material:	A992 U.N.O.	Edge Dist.:	1 1/2" U.N.O.
Holes:	13/16"DIA.	Bolts:	NOTED
Cleaning:	NONE		
Paint:	NO		
DFT:		COLOR:	

Project:	WEBSTER UNIVERSITY INTERDISCIPLINARY SCIENCE BUILDING		
Customer:	PARIC CORPORATION		
Owner:	WEBSTER UNIVERSITY		
Location:	WEBSTER GUOVES.MO 63119		
Dwn:	ZZ	Date:	07/08/2016
Ckd:	LJ	Date:	07/08/2016
Job No.	A16013	BAT:	DWG#: 898

[illegible]

ATLAS IRON WORKS ST. LOUIS, MO.							
Project:	WEBSTER UNIVERSITY INTERDISCIPLINARY SCIENCE BUILDING						
Customer:	PARIC CORPORATION						
Owner:	WEBSTER UNIVERSITY						
Location:	WEBSTER GUOVES, MO 63119						
Dwn:	ZZ	Date:	07/08/2016	Ckd:	LJ	Date:	07/08/2016
Job No.	A16013		BAT:	DWG#:		899	

SUBMITTAL IDENTIFICATION SHEET

To be completed by Contractor/CM

PROJECT NAME	
ADDRESS	
NUMBER	
OWNER	
ARCHITECT / ENGINEER	
SUBMITTED BY	
CONTRACTOR / CM SUBMITTAL NO.	CANNON DESIGN SUBMITTAL NO.
DRAWING / DETAIL REFERENCE	SPECIFICATION SECTION / PARAGRAPH
MANUFACTURER / SUPPLIER	ITEM / PRODUCT ID
REQUIRED DATE	PRIORITY
☐ CRITICAL	

ITEM BEING SUBMITTED (check only one)

- | | | |
|---|--|--|
| ☐ Shop Drawings | ☐ Certification / Qualifications | ☐ Coordination Drawing |
| ☐ Samples (____ copies) | ☐ Record Documents | ☐ Calculations |
| ☐ LEED Submittal | ☐ Product Data | ☐ Schedules |
| ☐ Other _____ | ☐ O&M Manuals | |

ITEM BEING SUBMITTED FOR (check only one)

- ☐ Action
 ☐ Information Only
 ☐ Record

REMARKS OR DEVIATIONS

IT IS THE RESPONSIBILITY OF THE FABRICATOR TO COORDINATE THE STEEL CONNECTION DESIGNS WITH THE STEEL SHOP DRAWINGS.

CONTRACTOR / CM CERTIFICATION
(SUBMITTALS NOT CERTIFIED WILL BE RETURNED WITHOUT REVIEW)



PARIC CORPORATION
SUBMITTAL STAMP

THIS SHOP DRAWING HAS BEEN REVIEWED BY PARIC CORPORATION

Subcontractor remains responsible for dimensions, quantities, coordination with other trades and compliance with contract documents.

By:

Devin D. Gates

To be completed by Reviewer

CANNON DESIGN SUBMITTAL NUMBER	
RECEIVED DATE	
☐ A. No Exceptions Taken No further review of submittal is required.	
☐ B. Make Corrections Noted Incorporate corrections in work; resubmission is not required.	
☐ C. Revise and Resubmit Revise as noted, and resubmit for review.	
☐ D. Rejected Submittal is not in compliance with Contract Documents; provide new submittal.	
☐ E. For Record / Information Only Submittal was reviewed for Record / Information purposes only.	
☐ F. Not Required for Review Submittal is not required by Contract Documents and has not been reviewed.	

Review is for conformance with the design concept of this project and for general compliance with contract documents. Contractor is responsible for quantities, dimensions and compliance with contract documents and for information that pertains to fabrication processes, construction techniques and coordination of this work with all trades which will be affected thereby. This review is null and void if submittal deviates from contract documents and does not indicate or note deviations.

A/E COMMENTS

☐ See attached sheet(s) for additional comments

SHOP DRAWING / SUBMITTAL REVIEW

- | | |
|--|--|
| ☐ NO EXCEPTION TAKEN | ☒ EXCEPTIONS NOTED, RESUBMITTAL NOT REQUIRED |
| ☐ REJECTED | |
| ☐ REVIEWED FOR INFORMATION ONLY | ☐ REVISE AND RESUBMIT AS NOTED |

Checking is only for general conformance with the design concept of the project and general compliance with the information given in the Contract Documents. Any action shown is subject to the requirements of the plans and specifications. Contractor is responsible for: Dimensions which shall be confirmed and correlated at the job site, fabrication processes and techniques of the construction, coordination of his work with that of all other trades and the satisfactory performance of his work.

DAVID MASON & ASSOCIATES, INC.

REVIEW BY: JYW DATE: 07/21/2016

REVIEWED BY

DATE

REVIEWED BY

DATE



77 Westport Plaza
Suite 250
St. Louis, MO 63146

TRANSMITTAL

No. 15051-0131

Paric Corporation

PROJECT: 15051-Webster University Interdisciplinary Science Building

DATE: 07/08/2016

TO: Cannon Design
1100 Clark Ave
St Louis MO 63102

RE: Webster Seq 8 Steel

ATTN: Kelvin Patel

JOB: 15051

WE ARE SENDING:		SUBMITTED FOR:	ACTION TAKEN:
☒ Shop Drawings		☒ Approval	☐ Approved as Submitted
☐ Letter		☐ Your Use	☐ Approved as Noted
☐ Prints		☐ As Requested	☐ Returned After Loan
☐ Change Order		☐ Review and Comment	☐ Resubmit
☐ Plans			☐ Submit
☐ Samples		SENT VIA:	☐ Returned
☐ Specifications		☐ Attached	☐ Returned for Corrections
☐ Other:		☐ Separate Cover Via:	☐ Due Date:

Item	Package	Code	Rev.	Copies	Date	Description	Status
Submittal		051200-024	1		07/08/2016	Webster Seq 8 Steel	Submitted

NOTES:

CC:

Signed: _____
Devin Gates