



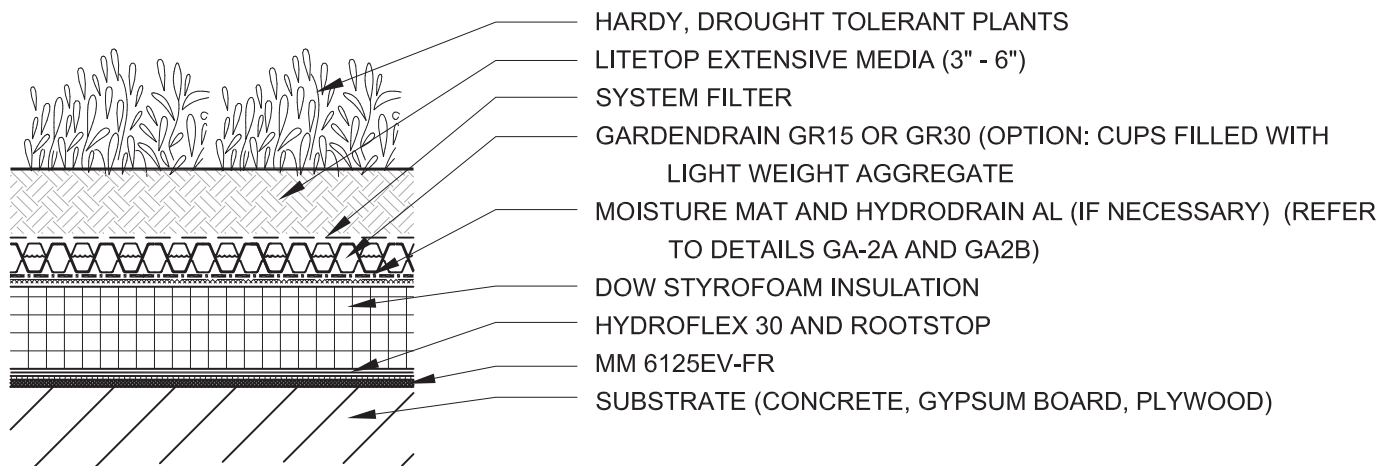

EXTENSIVE

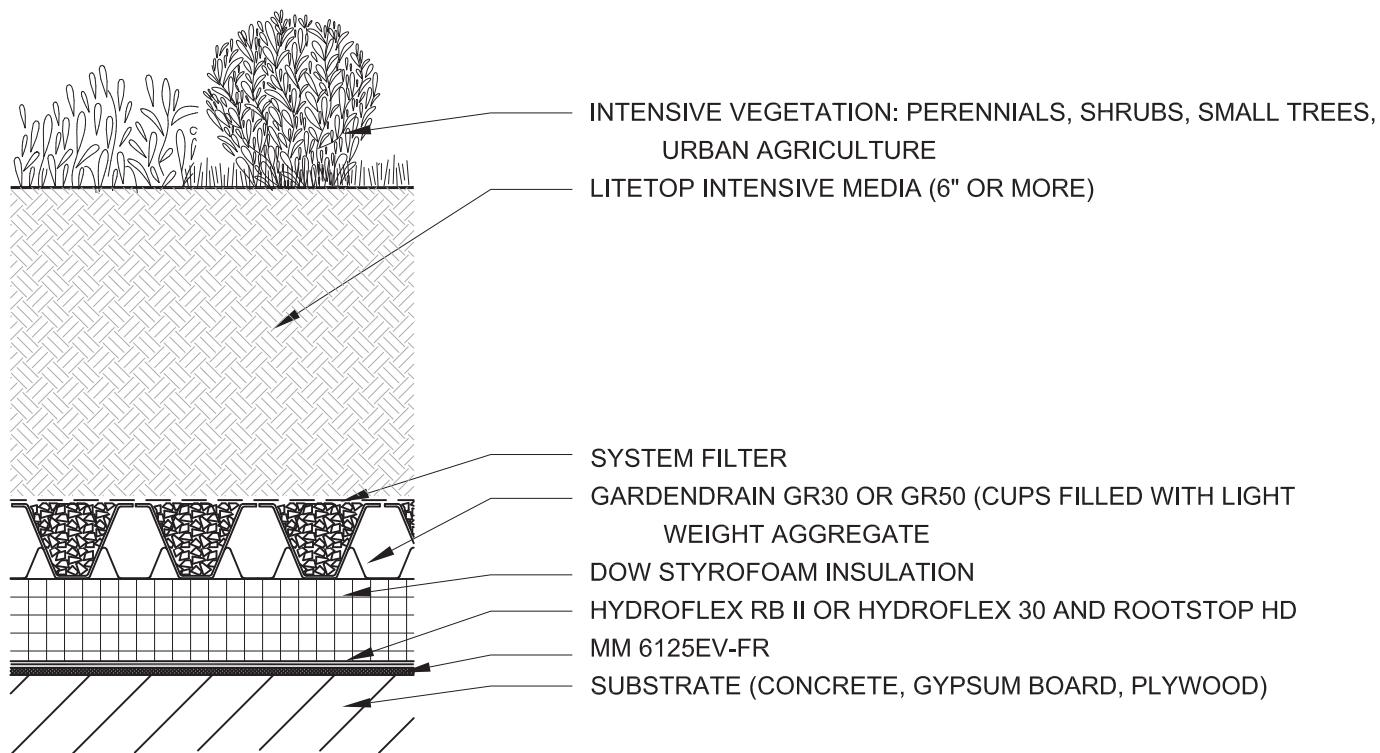

INTENSIVE

NOTES:

- ADDITIONAL COMBINATIONS OF GARDEN ROOF ASSEMBLY COMPONENTS ARE POSSIBLE TO FIT SPECIFIC PROJECT REQUIREMENTS.
- CONSULT HYDROTECH FOR VARIATIONS ON ABOVE ASSEMBLIES.



**GARDEN
ROOF**
ASSEMBLY

AMERICAN HYDROTECH, INC.

TYPICAL STANDARD
GARDEN ROOF ASSEMBLIES
EXTENSIVE AND INTENSIVE

NO SCALE

GA-1A



77 Westport Plaza
Suite 250
St. Louis, MO 63146

TRANSMITTAL

No. 15051-0373

Paric Corporation

PROJECT: 15051-Webster University Interdisciplinary Science Building

DATE: 12/06/2016

TO: Cannon Design
1100 Clark Ave
St Louis MO 63102

Fax;
314-241-2203

RE: Green Roof Materials Product Data

ATTN: Kelvin Patel

JOB: 15051

WE ARE SENDING:	SUBMITTED FOR:	ACTION TAKEN:
☐ Shop Drawings	☒ Approval	☐ Approved as Submitted
☐ Letter	☐ Your Use	☐ Approved as Noted
☐ Prints	☐ As Requested	☐ Returned After Loan
☐ Change Order	☐ Review and Comment	☐ Resubmit
☐ Plans		☐ Submit
☐ Samples	SENT VIA:	☐ Returned
☐ Specifications	☐ Attached	☐ Returned for Corrections
☒ Other: Product Data	☐ Separate Cover Via:	☐ Due Date:

Item	Package	Code	Rev.	Copies	Date	Description	Status
Submittal		071413-008	1		12/06/2016	Green Roof Materials Product Data	Submitted

NOTES:

CC:

Signed: _____
Devin Gates