

William Tao & Associates, Inc.
MEP/FP Engineer
7955 Manchester Road, Suite 125
St. Louis, MO 63143
314-884-7600

David Mason & Associates, Inc.
Structural & Civil Engineer
800 South Vandeventer Avenue
St. Louis, MO 63110
314-534-1053

Faith Group
Technology
3101 S. Hanley Rd. Suite 100
St. Louis, MO 63143
314-591-2229

Kuhmann Leavitt, Inc.
Environmental Graphics & Signage
7400 Pershing Ave.
St. Louis, MO 63130
314-725-8616


KWA Architects
Architecture
9721 Litzinger Road
St. Louis, MO 63124
314-962-2560

Spellman Brady & Company
Interior Designer
8251 Maryland Avenue, Suite 300
St. Louis, MO 63105
314-862-0070

SWT Design
Landscape Architect
7722 Big Bend Blvd
St. Louis, MO 63119
314-644-5700

Webb Engineering Services, Inc.
Plumbing & Fire Protection
1400 S. 3rd Street, Suite 201
St. Louis, MO 63104
314-558-0600

CURTAINWALL
PARAPET DETAIL 1
(TYP)

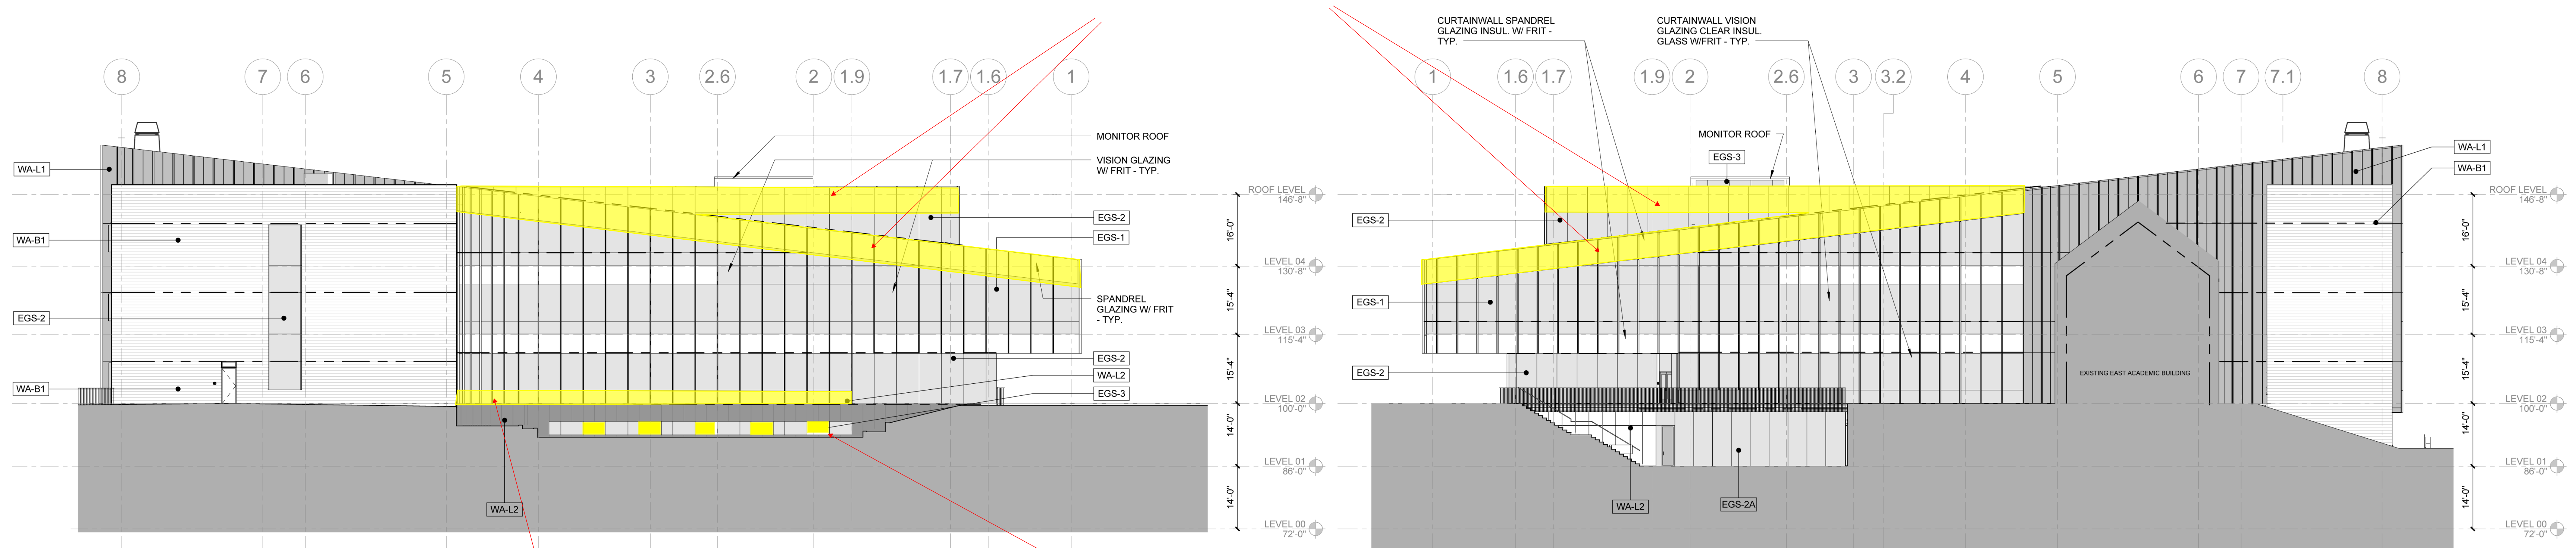


4 EXTERIOR NORTH
1/16" = 1'-0"


3 EXTERIOR SOUTH
1/16" = 1'-0"

CURTAINWALL SILL
DETAIL 2

CURTAINWALL
PARAPET DETAIL 1
(TYP)

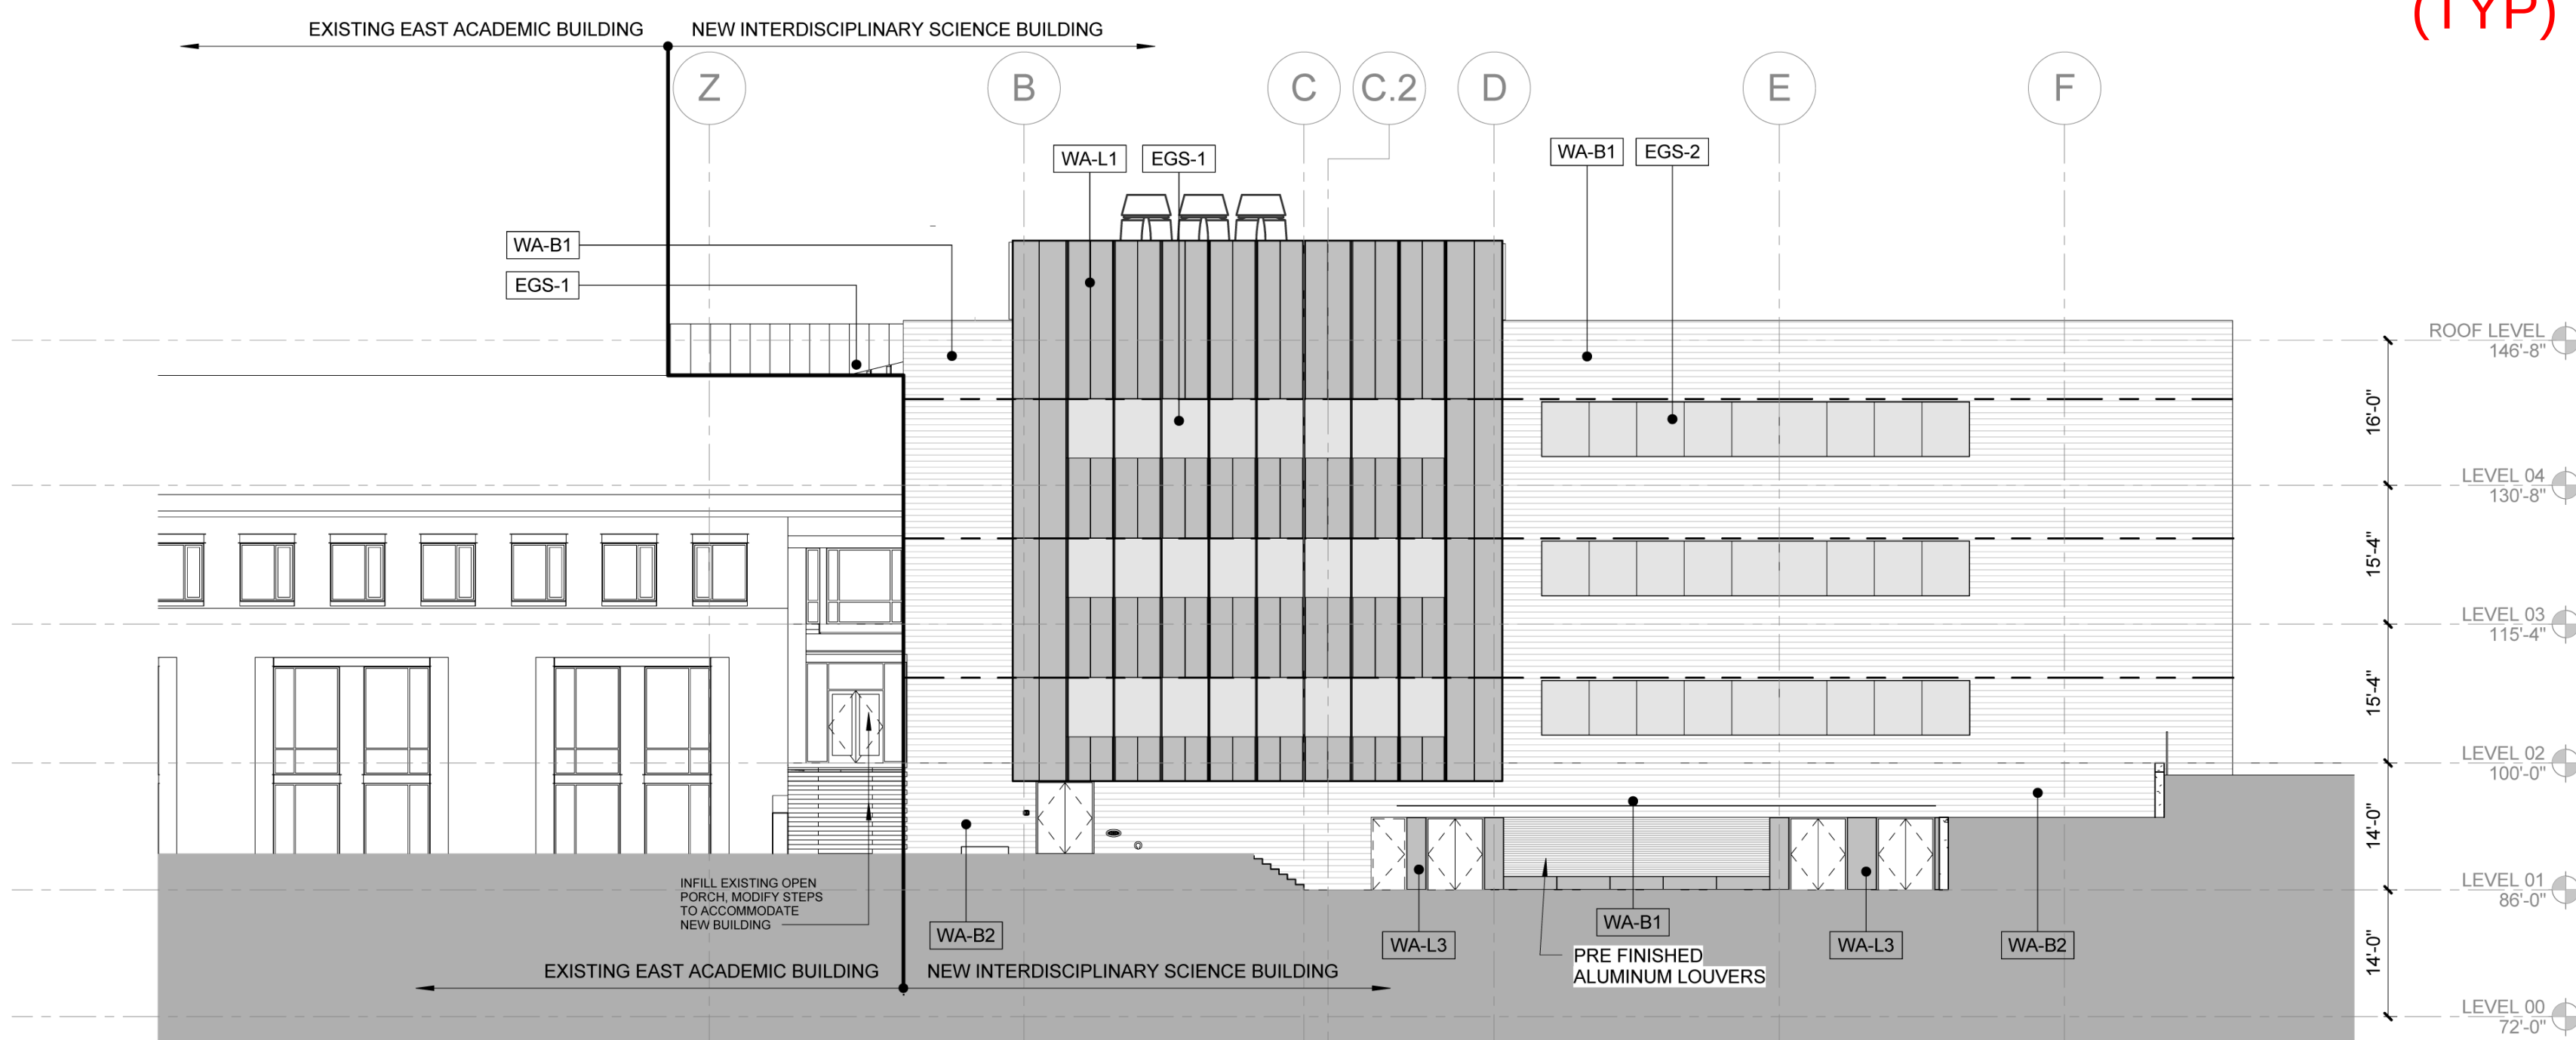

2 EXTERIOR EAST
1/16" = 1'-0"

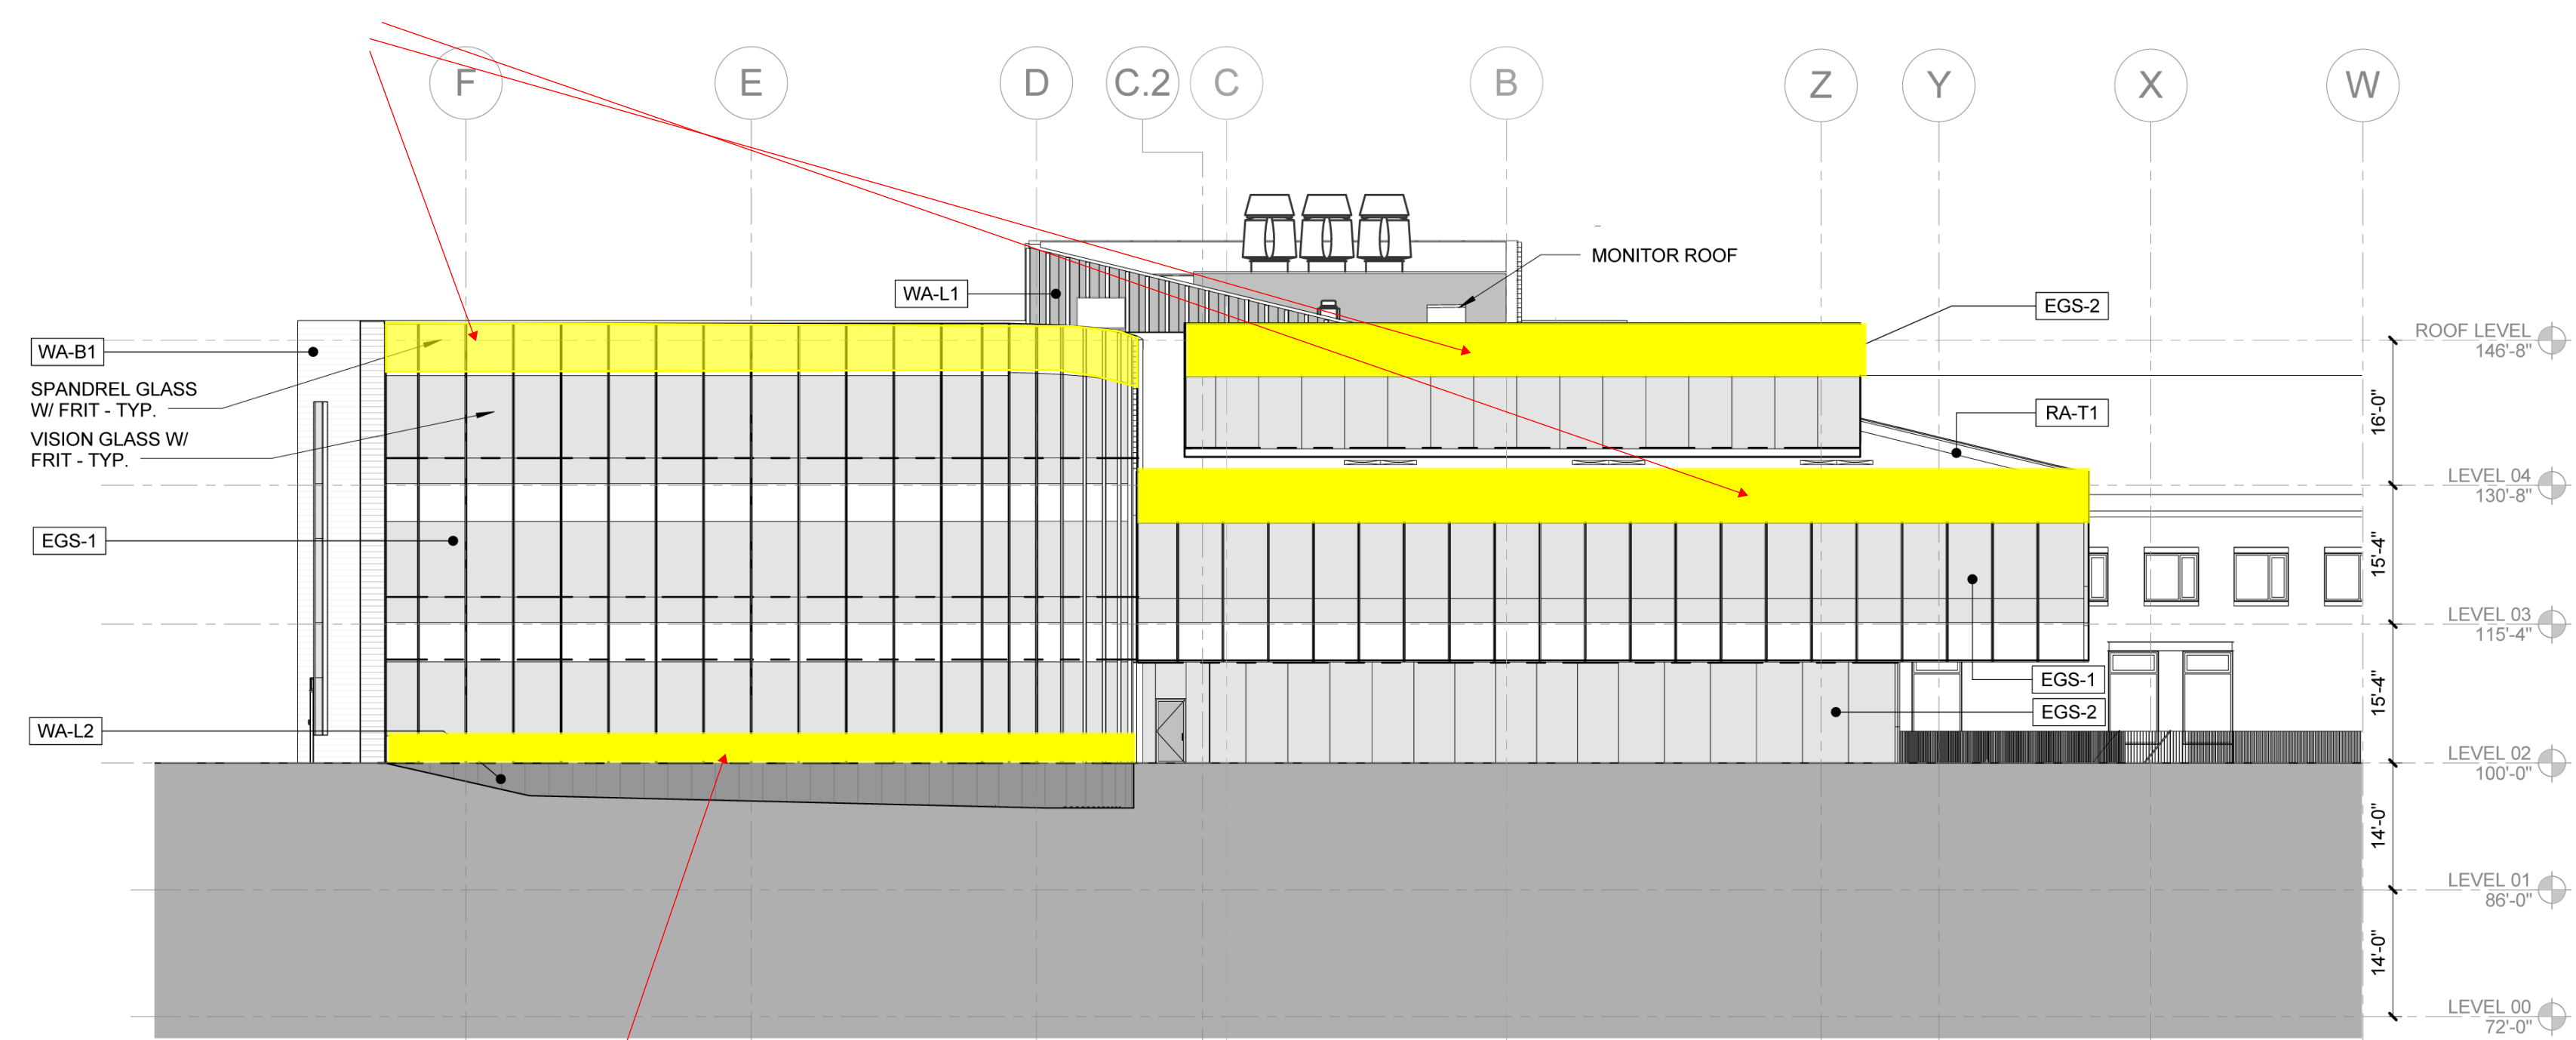


1 EXTERIOR WEST
1/16" = 1'-0"

CURTAINWALL SILL
DETAIL 2

NOTE:
1. SEE SPECIFICATIONS FOR EGS TYPES
2. SEE SHEET A0400 FOR WALL AND ROOF ASSEMBLIES

CONFORMED SET 01 JUL 2016

ISSUED FOR CONSTRUCTION (BP1) 15 JAN 2016
No. Description Date

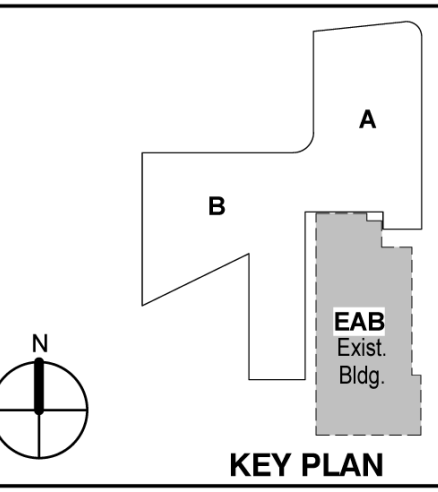

KEY PLAN

OVERALL EXTERIOR
ELEVATIONS

Project No.: 04561.01 Checked by:

A0301

(C.3)

7
A0451

3
A0471

Sim

075323 - ROOFING MEMBRAN
EPDM

SEE EXTERIOR ASSEMBLIES
SHEET A0400

061053 - BLOCKING -
PERIMETER NAILERS

088000 - GLAZING - SPANDREL

072100 - INSULATION - MW
BOARD

054000 - CFMF

084423 - BACKPAN

084423 - DEADLOAD ANCHOR BY
CURTAINWALL MANUFACTURER

LEVEL 06
136'-2"

084423 - CUSTOM ALUMINUM
SNAP COVER (SEE DETAIL
12/A0421)

084423 - ALUM MULLION

088000 - GLAZING


084423 - ALUM STACK MULLION
- SCHEMATIC ONLY - ACTUAL
CONDITION PER CURTAINWALL
MANUFACTURER
SEE ELEVATIONS FOR LOCATION


084423 - ALUM SPLICE PLATE

SEE INTERIOR
DOCUMENTS

UPWARD
MOVEMENT
+ THERMAL
4"
DOWNWARD
MOVEMENT
+ THERMAL
1.35"

Detail 1

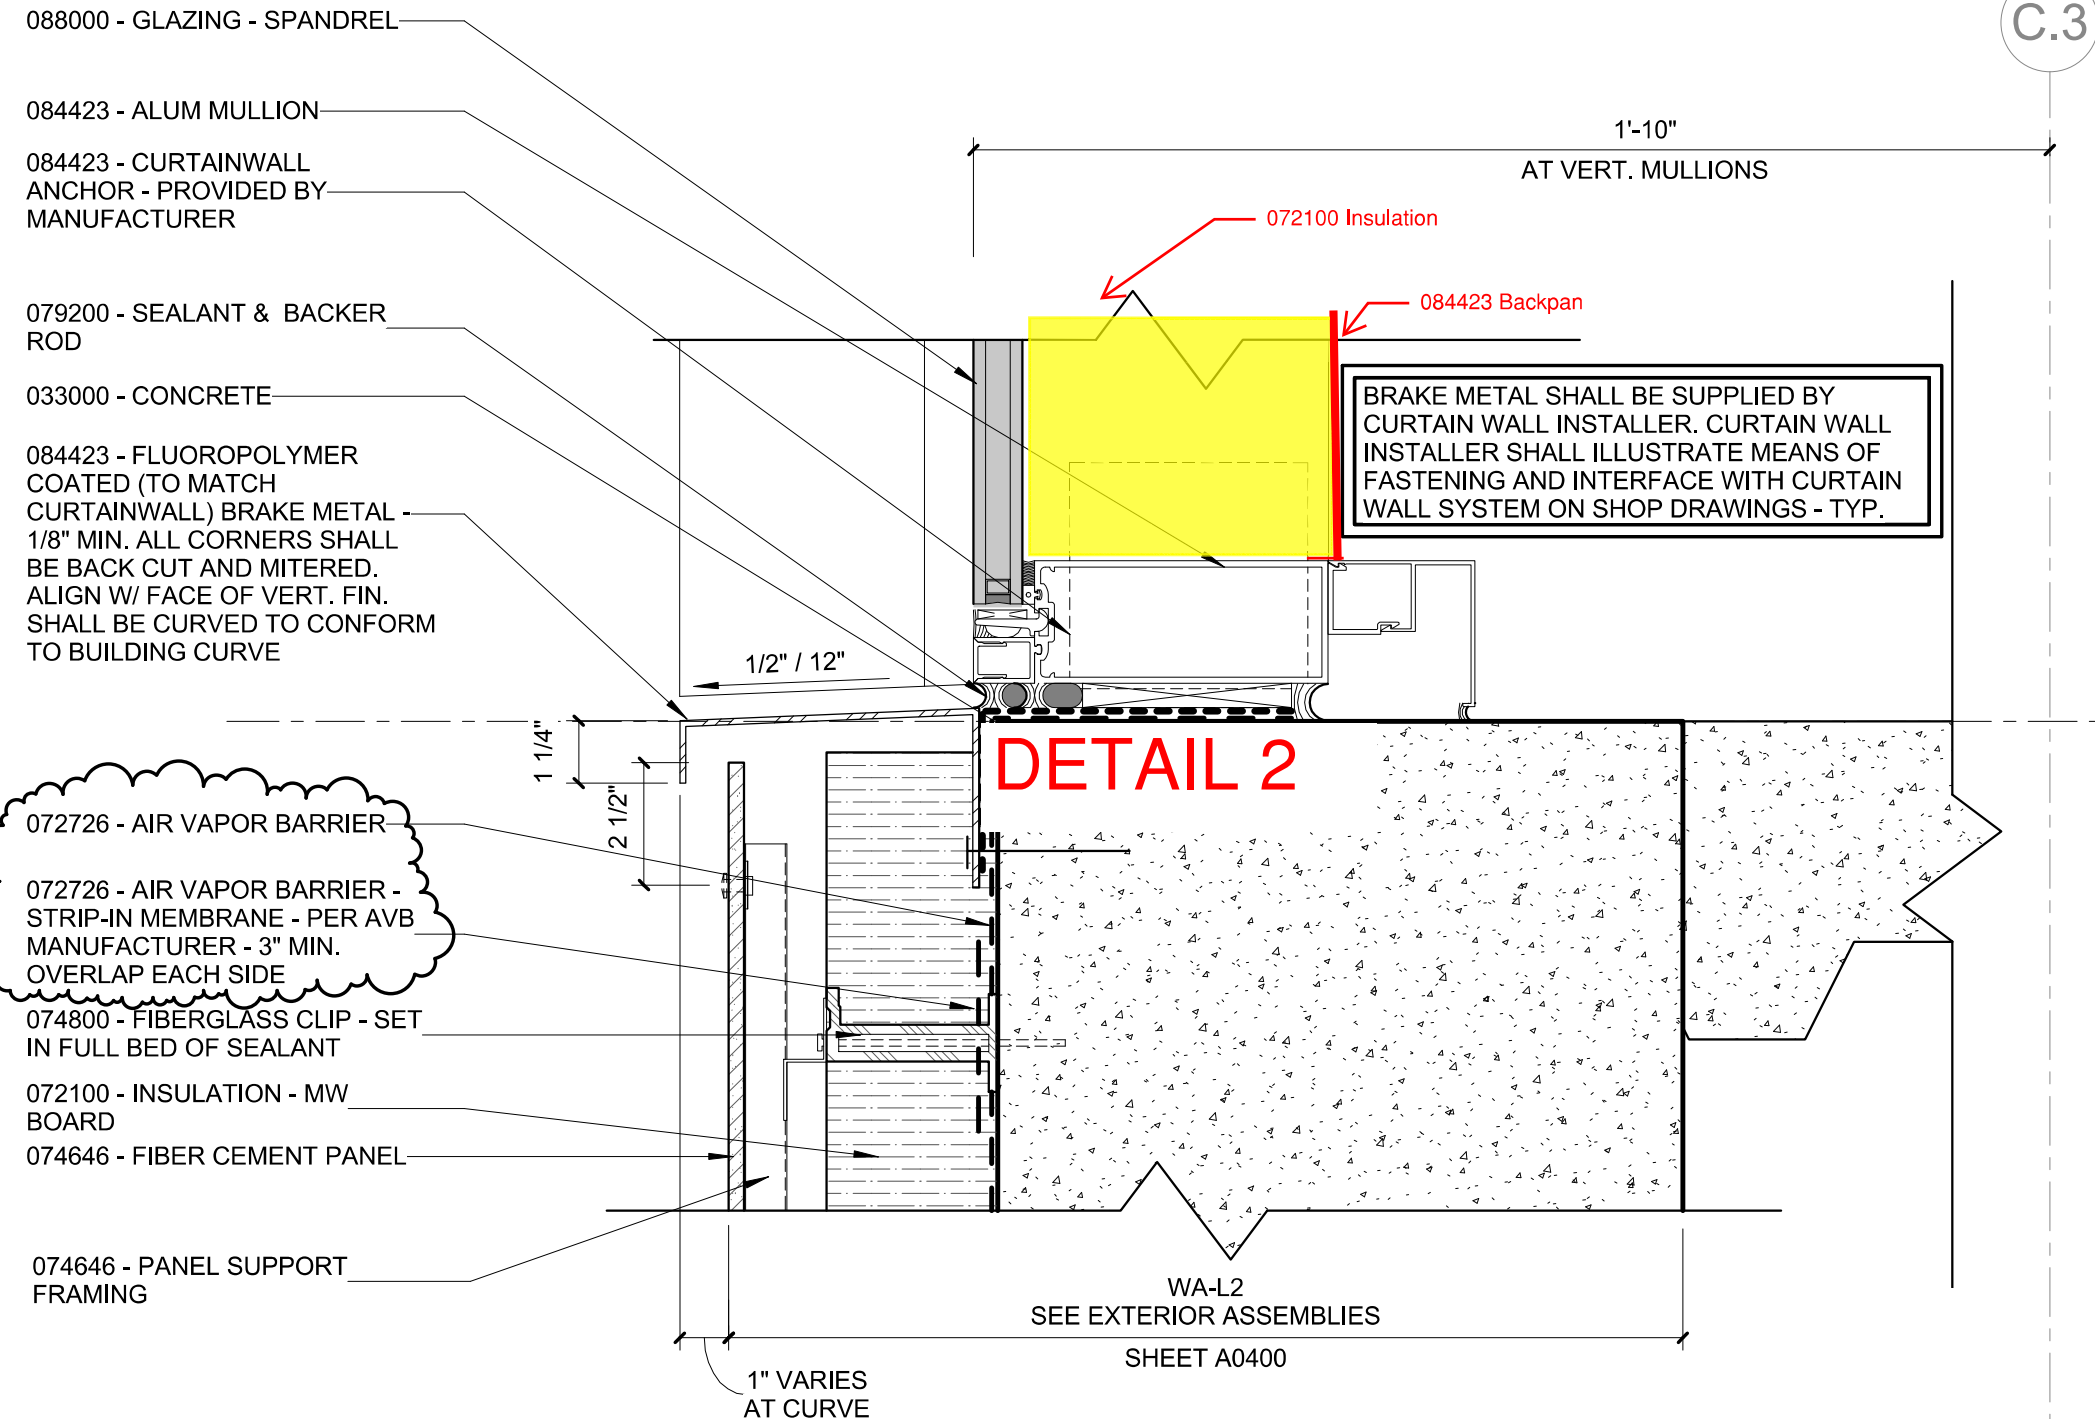

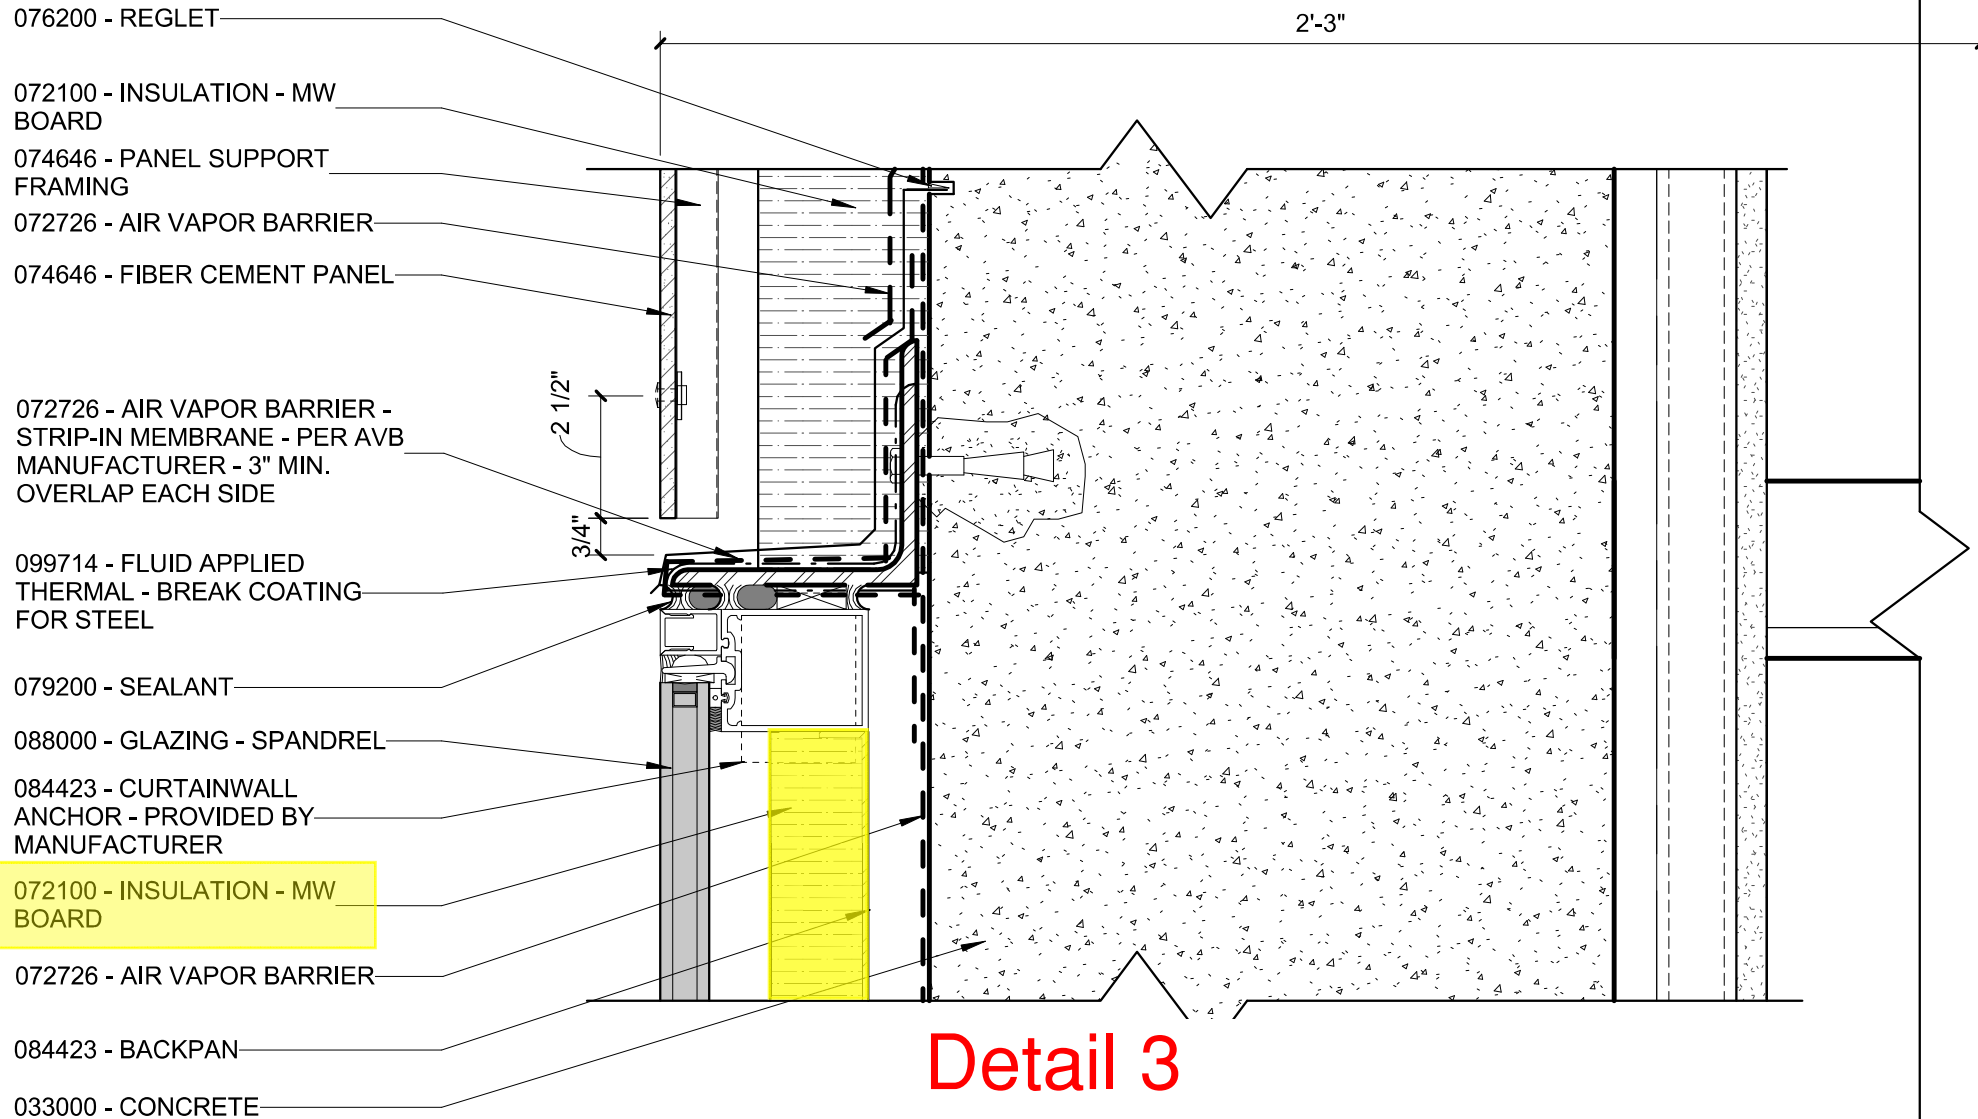

5

ENLARGED DETAIL - WA-L2 @ HEAD OF SPANDREL GLAZING

3" = 1'-0"

SUBMITTAL IDENTIFICATION SHEET

To be completed by Contractor/CM

PROJECT NAME	
ADDRESS	
NUMBER	
OWNER	
ARCHITECT / ENGINEER	
SUBMITTED BY	
CONTRACTOR / CM SUBMITTAL NO.	CANNON DESIGN SUBMITTAL NO.
DRAWING / DETAIL REFERENCE	SPECIFICATION SECTION / PARAGRAPH
MANUFACTURER / SUPPLIER	ITEM / PRODUCT ID
REQUIRED DATE	PRIORITY
CRITICALITY	

To be completed by Reviewer

CANNON DESIGN SUBMITTAL NUMBER
RECEIVED DATE

- ☐ **A. No Exceptions Taken**
No further review of submittal is required.
- ☐ **B. Make Corrections Noted**
Incorporate corrections in work;
resubmission is not required.
- ☐ **C. Revise and Resubmit**
Revise as noted, and resubmit for review.
- ☐ **D. Rejected**
Submittal is not in compliance with Contract Documents;
provide new submittal.
- ☐ **E. For Record / Information Only**
Submittal was reviewed for Record / Information
purposes only.
- ☐ **F. Not Required for Review**
Submittal is not required by Contract Documents
and has not been reviewed.

Review is for conformance with the design concept of this project and for general compliance with contract documents. Contractor is responsible for quantities, dimensions and compliance with contract documents and for information that pertains to fabrication processes, construction techniques and coordination of this work with all trades which will be affected thereby. This review is null and void if submittal deviates from contract documents and does not indicate or note deviations.

ITEM BEING SUBMITTED (check only one)

- ☐ Shop Drawings ☐ Certification / Qualifications ☐ Coordination Drawing
☐ Samples ☐ Record Documents ☐ Calculations
 (_____ copies) ☐ Product Data ☐ Schedules
☐ LEED Submittal ☐ O&M Manuals
☐ Other

ITEM BEING SUBMITTED FOR (check only one)

- ☐ Action ☐ Information Only ☐ Record

REMARKS OR DEVIATIONS

CONTRACTOR / CM CERTIFICATION
(SUBMITTALS NOT CERTIFIED WILL BE RETURNED WITHOUT REVIEW)



PARIC CORPORATION
SUBMITTAL STAMP

THIS SHOP DRAWING HAS BEEN REVIEWED BY PARIC CORPORATION

Subcontractor remains responsible for dimensions, quantities, coordination with other trades and compliance with contract documents.

Ry:

By:
Devin D. Gates

REVIEWED BY	DATE

A/E COMMENTS

- ☐
- See attached sheet(s) for additional comments

REVIEWED BY	DATE