

PDF
Complete

Thank you for evaluating
PDF Complete.

[Click Here to purchase
full featured PDF Complete products](#)



th = 1 1/4"
= 3/8"

Components:

- 1. ONE Panel
- 2. Aluminum Z-Extrusion – Black Color
- 3. Aluminum Hat Extrusion – Black Color
- 4. Extrusion Fastener
- 5. Panel Rivet – Color Matched
- 6. Foam Tape
- 7. (2) 1/4" Thermal Isolators
- 8. Air & Moisture Barrier
- 9. Sheathing
- 10. 16 Gauge Min. Steel Stud

Notes:


- ☑ Horizontally attached across framing.
- ☑ Thermal Isolators (7) are required to allow ventilation.

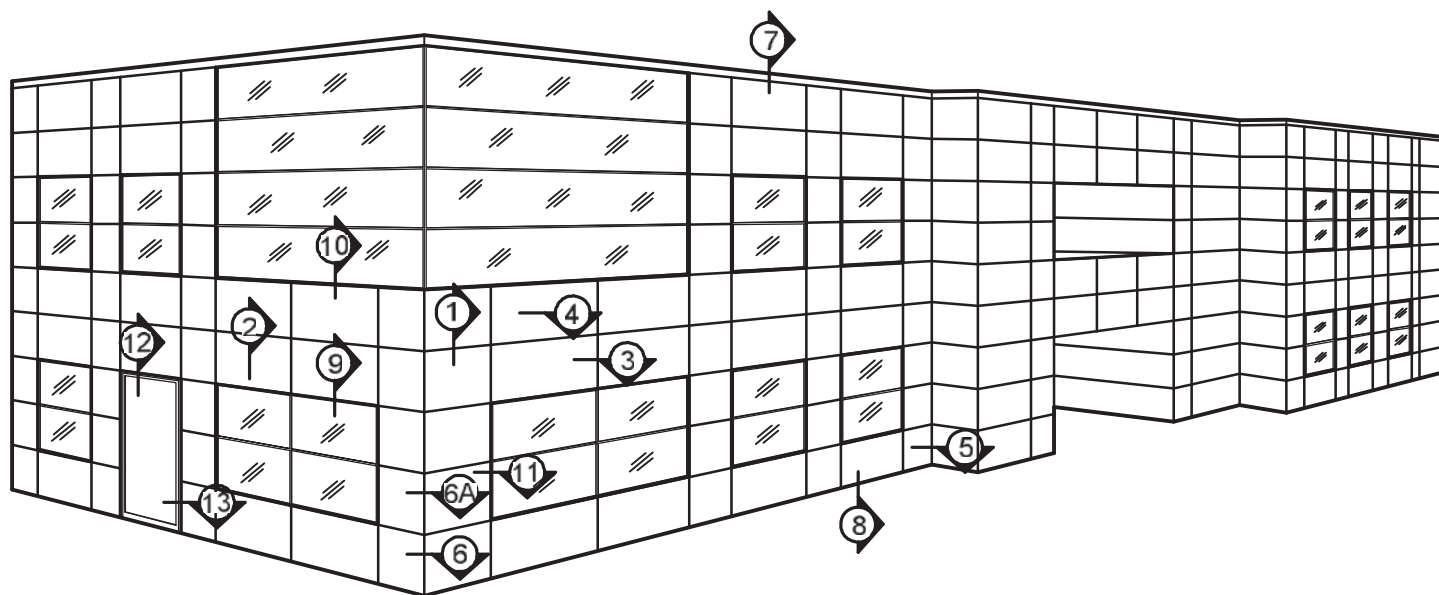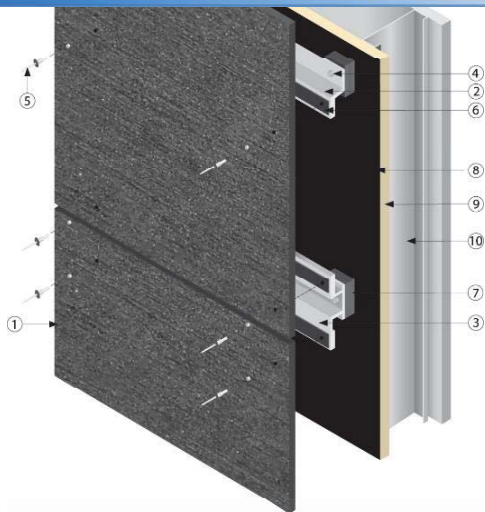


UNIVERSE
CLADDING SOLUTIONS
PHONE: (314)-439-2800 WWW.UNIVERSECORP.COM

UNIVERSE 7000 SYSTEM


HORIZONTALLY ORIENTED EQUITONE
PANEL SYSTEM WITH VERTICAL ZEE GIRTS
INFILLED WITH MINERAL WOOL INSULATION

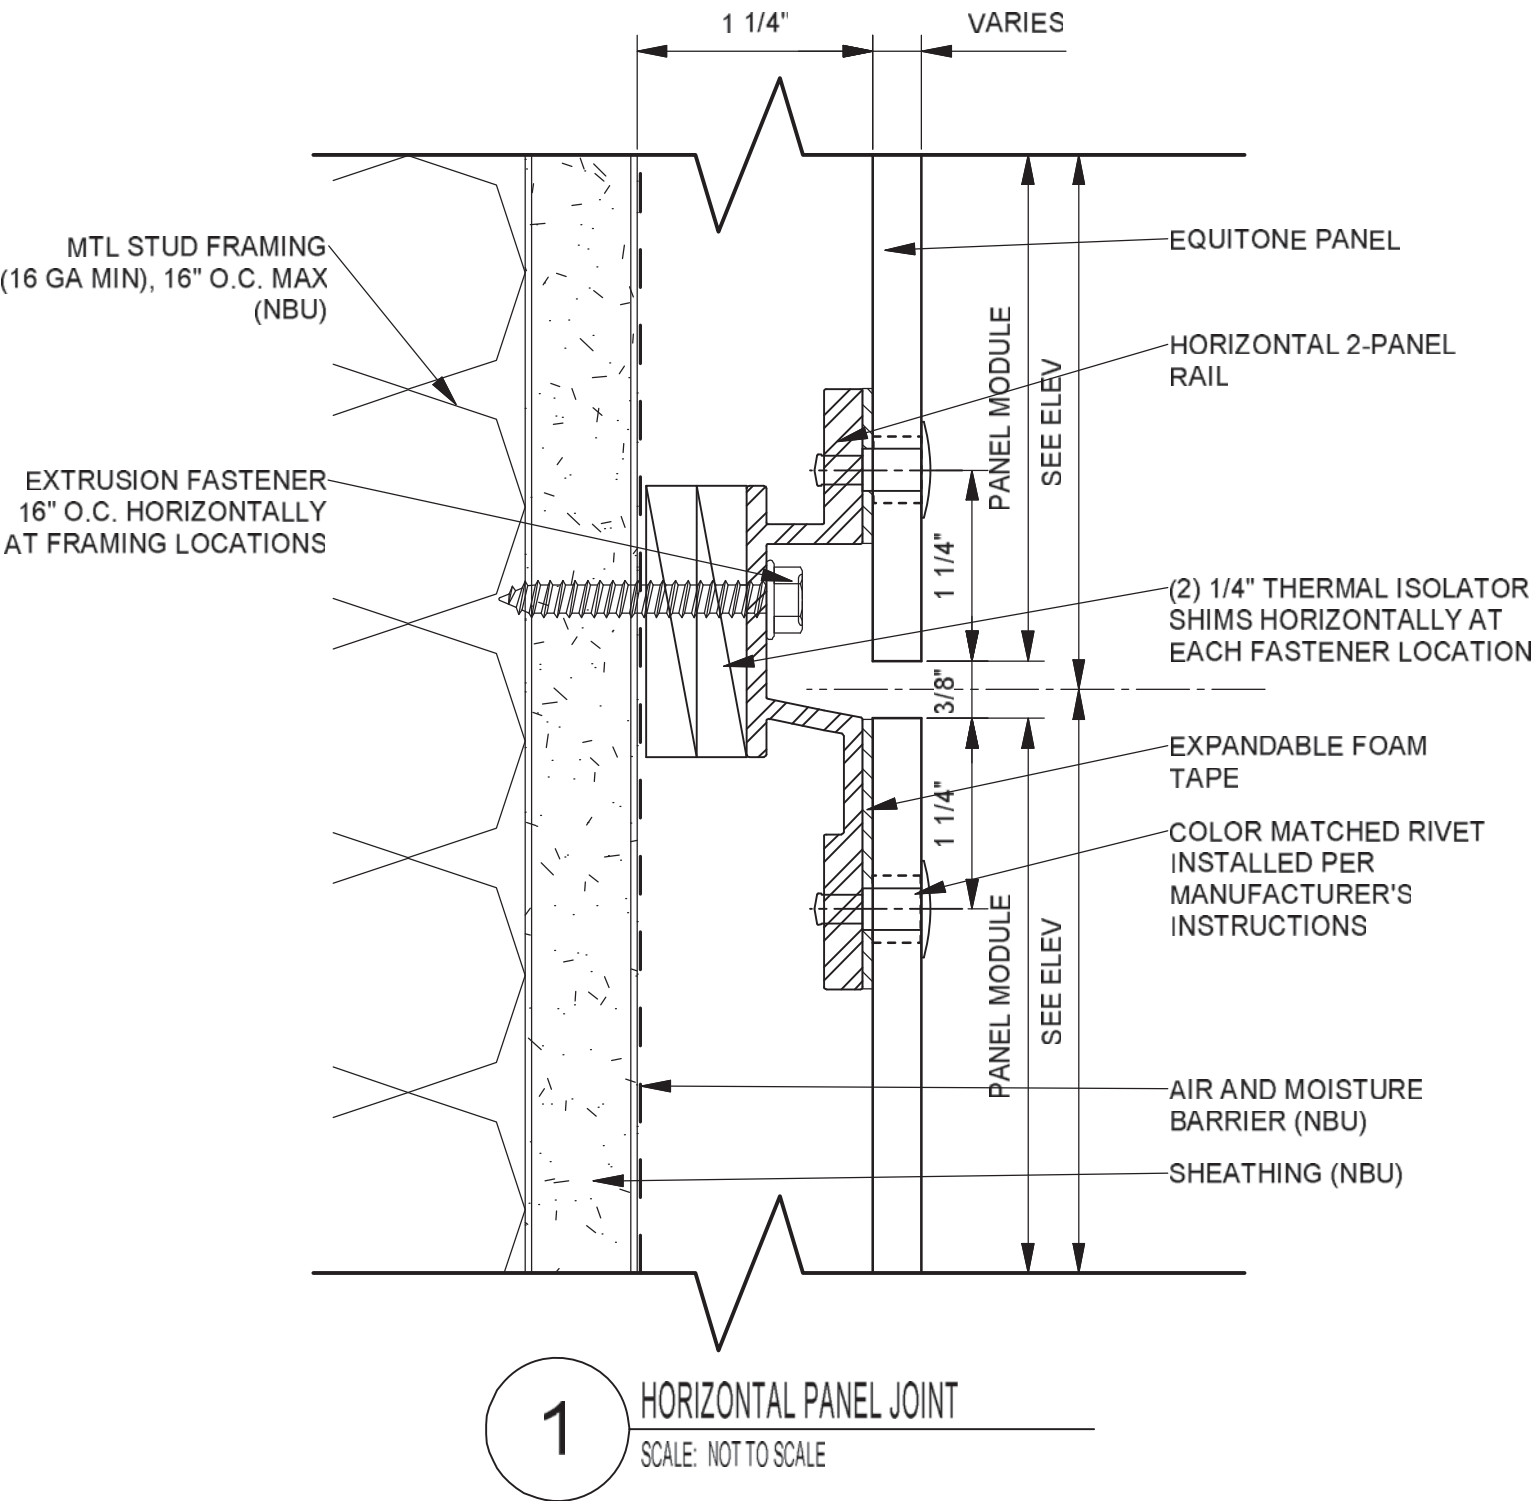

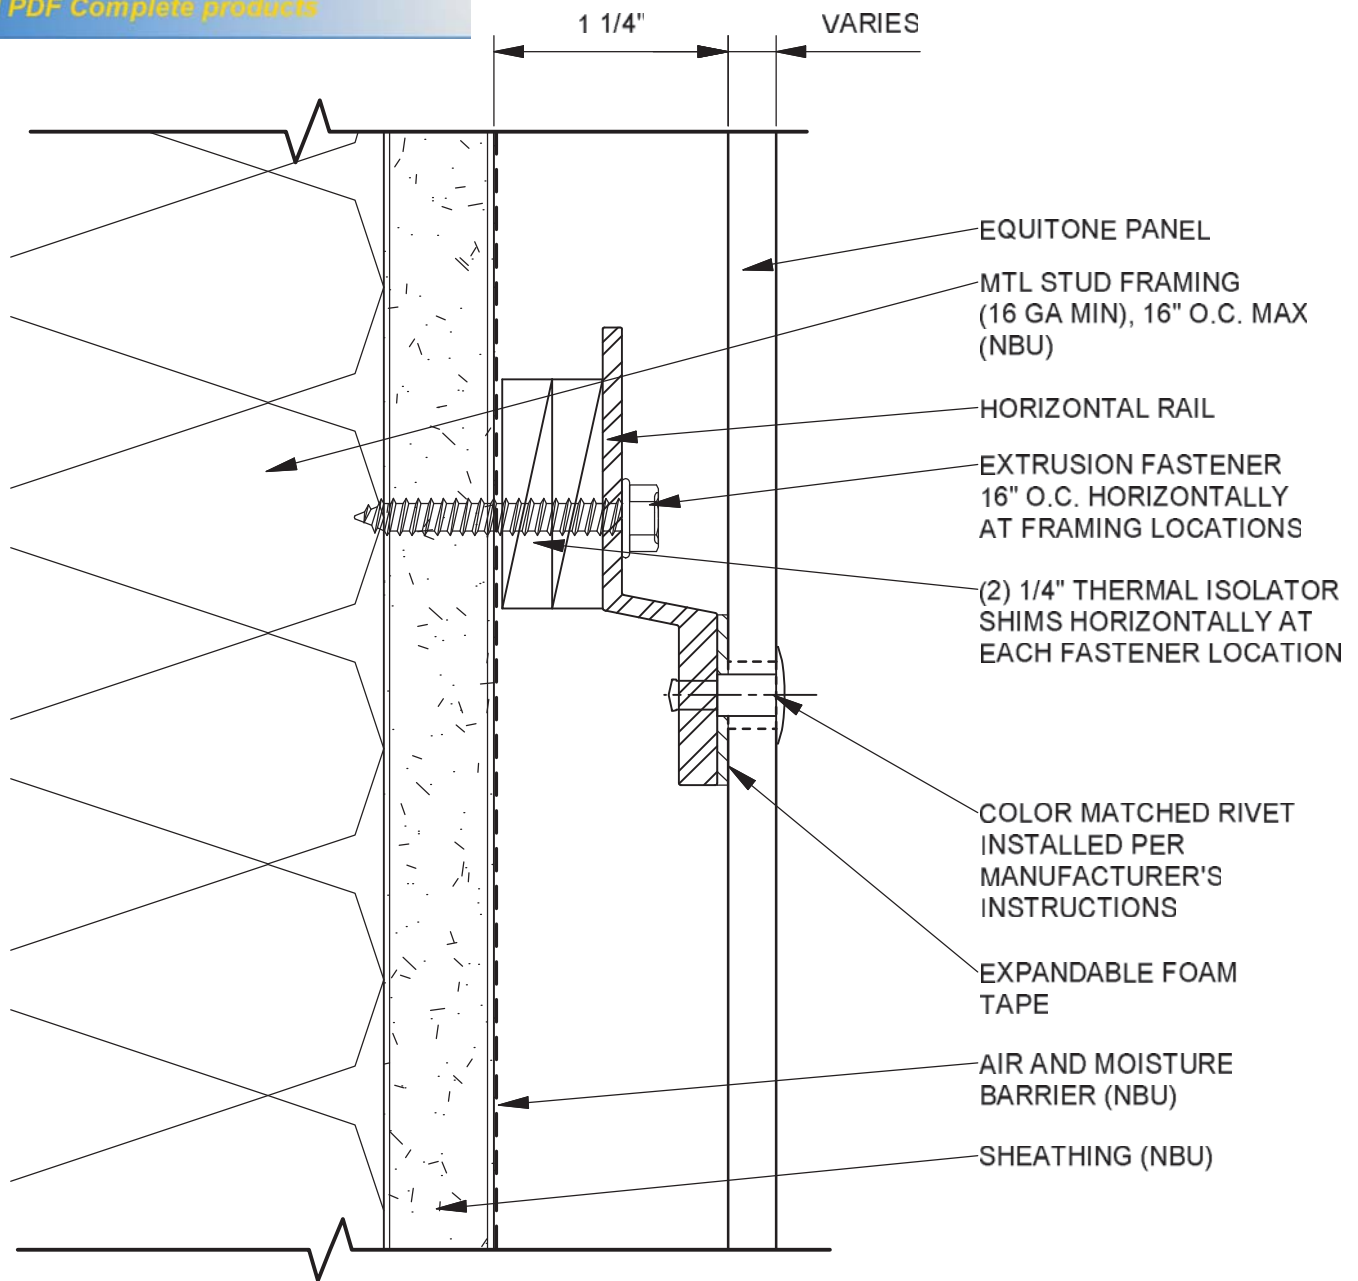


2

HORIZONTAL MID PANEL
SCALE: NOT TO SCALE

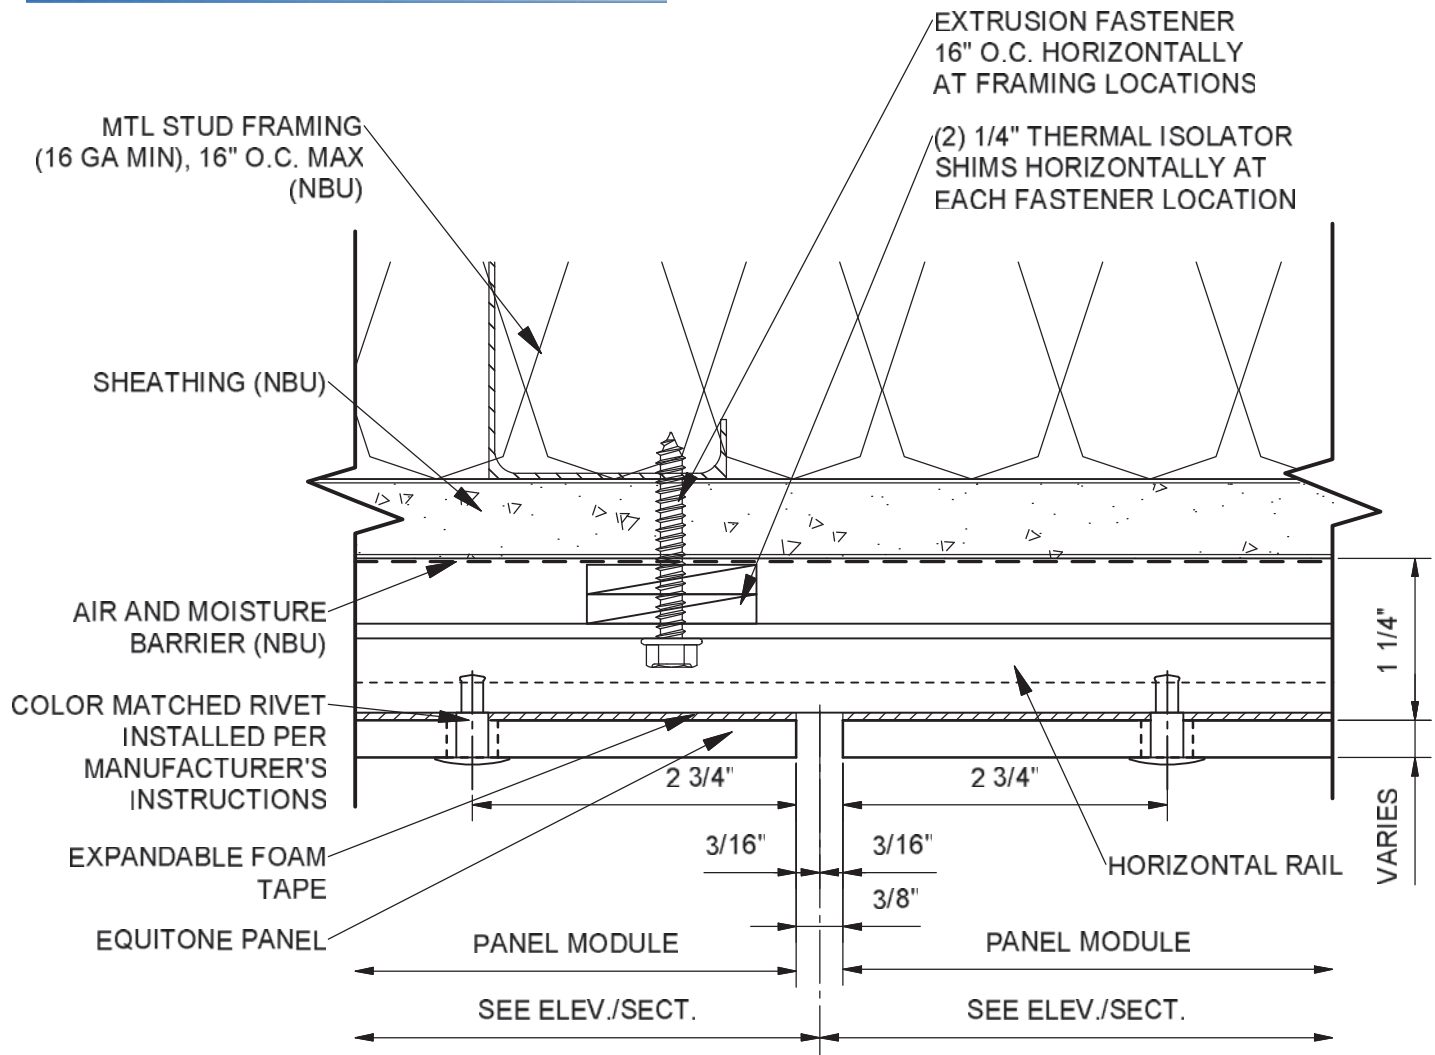


3

VERTICAL JOINT
 SCALE: NOT TO SCALE

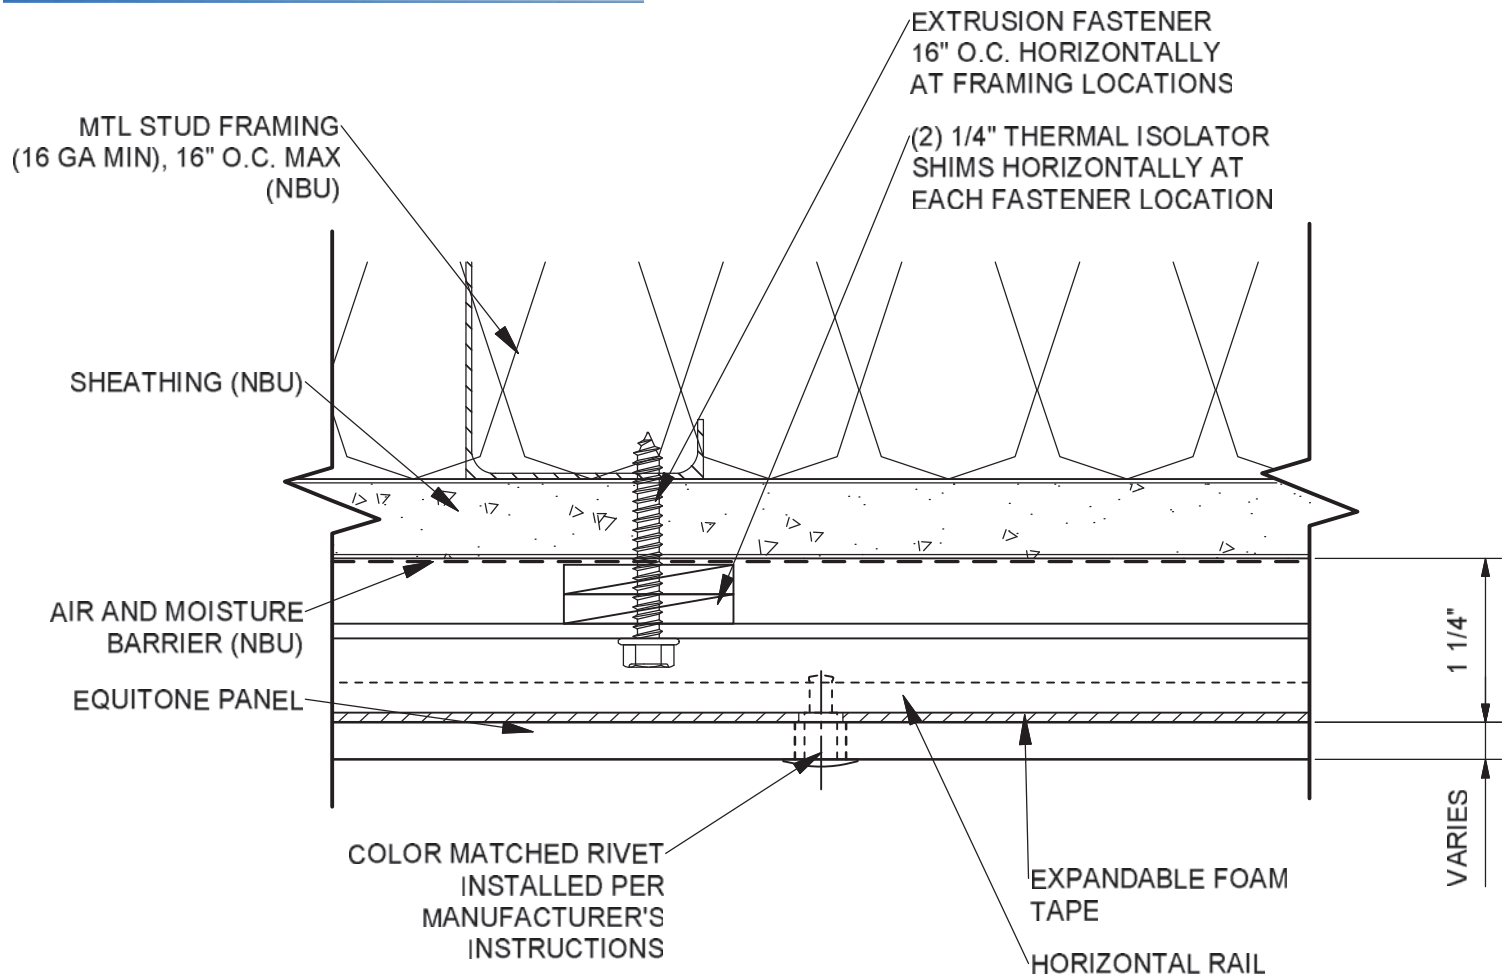

4

MID PANEL
SCALE: NOT TO SCALE

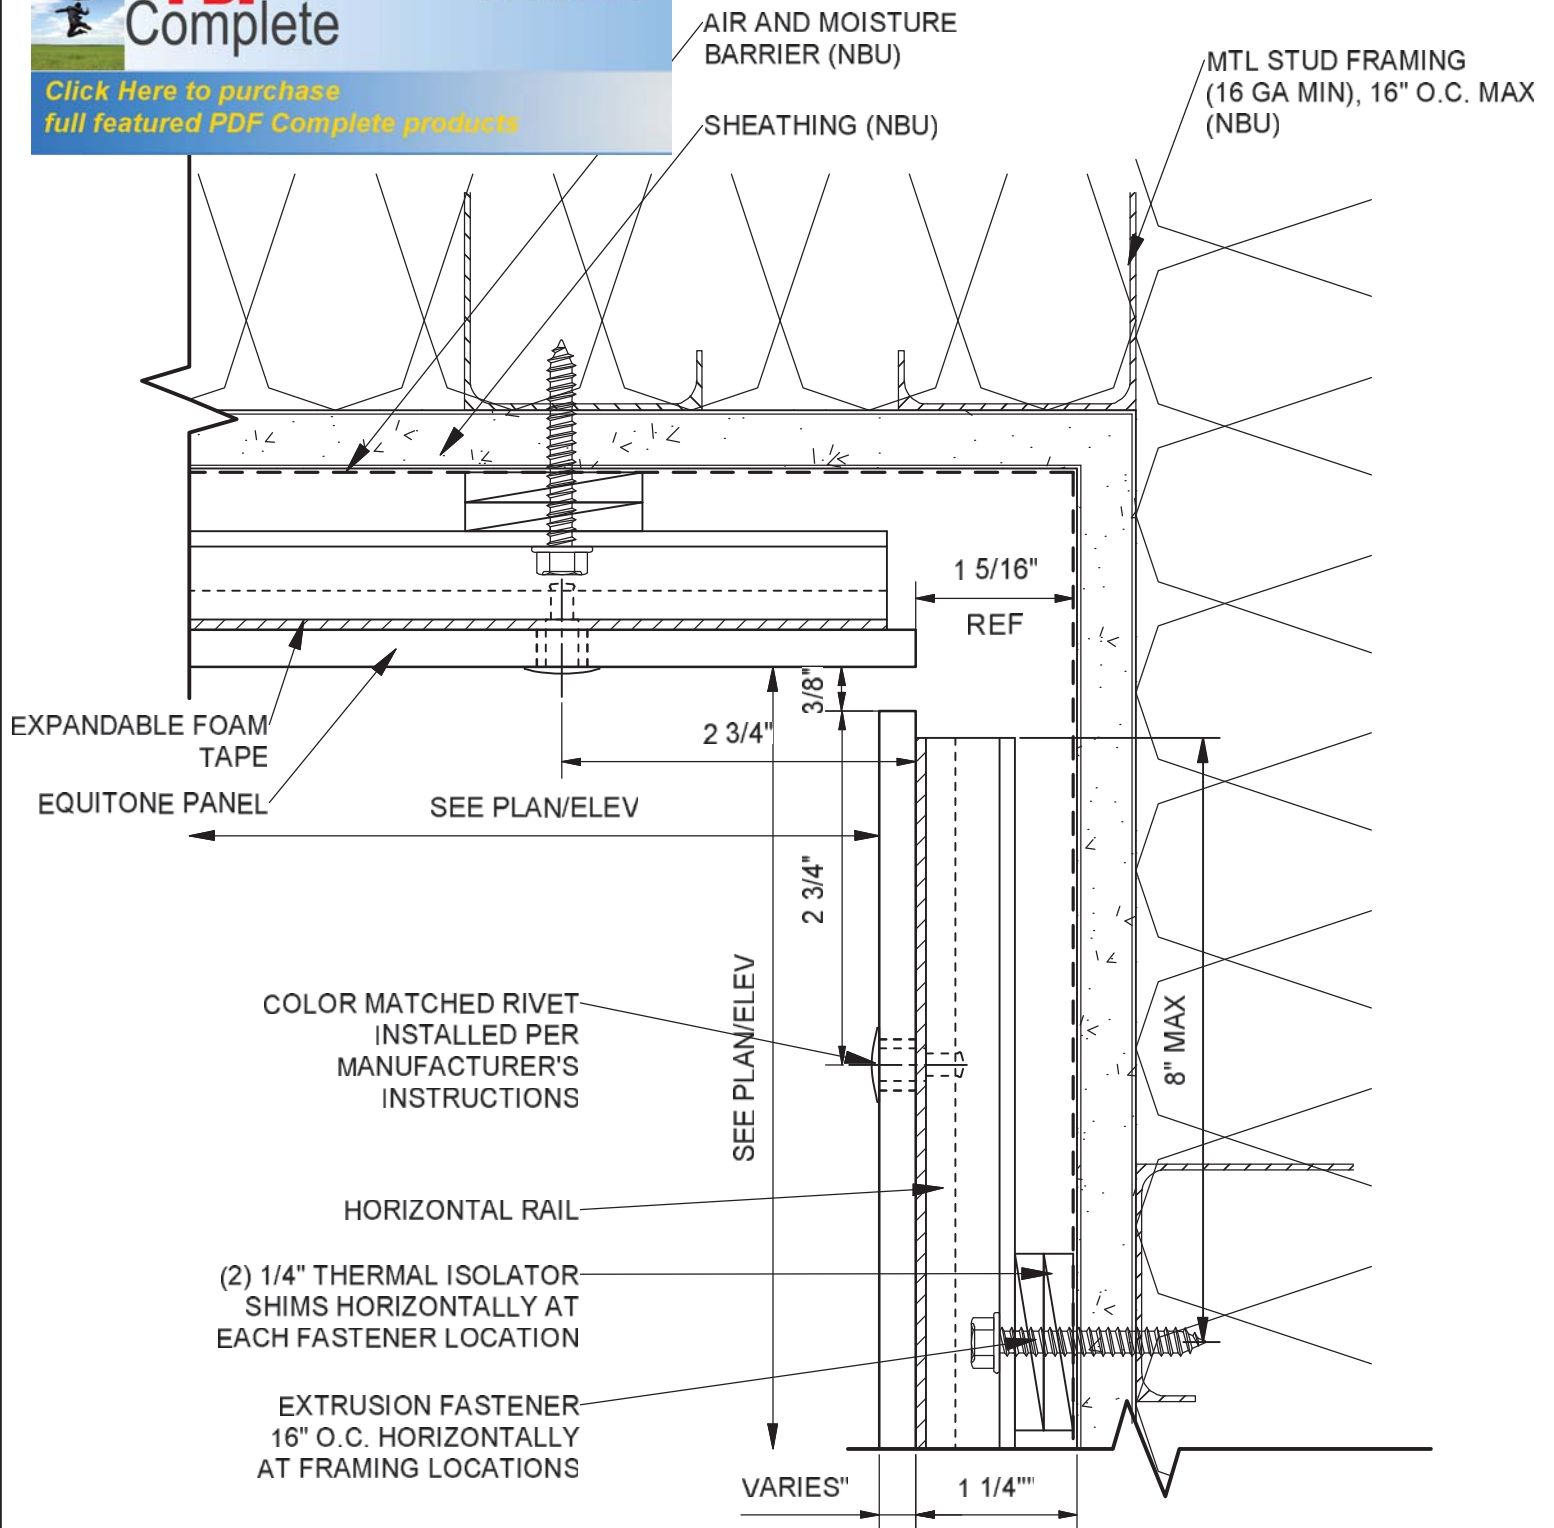

5

INSIDE CORNER


SCALE: NOT TO SCALE

UNIVERSE
CLADDING SOLUTIONS

PHONE: (314)-439-2800 WWW.UNIVERSECORP.COM

UNIVERSE 7000 SYSTEM

HORIZONTALLY ORIENTED, EXPOSED
FASTENER, EQUITONE PANEL SYSTEM

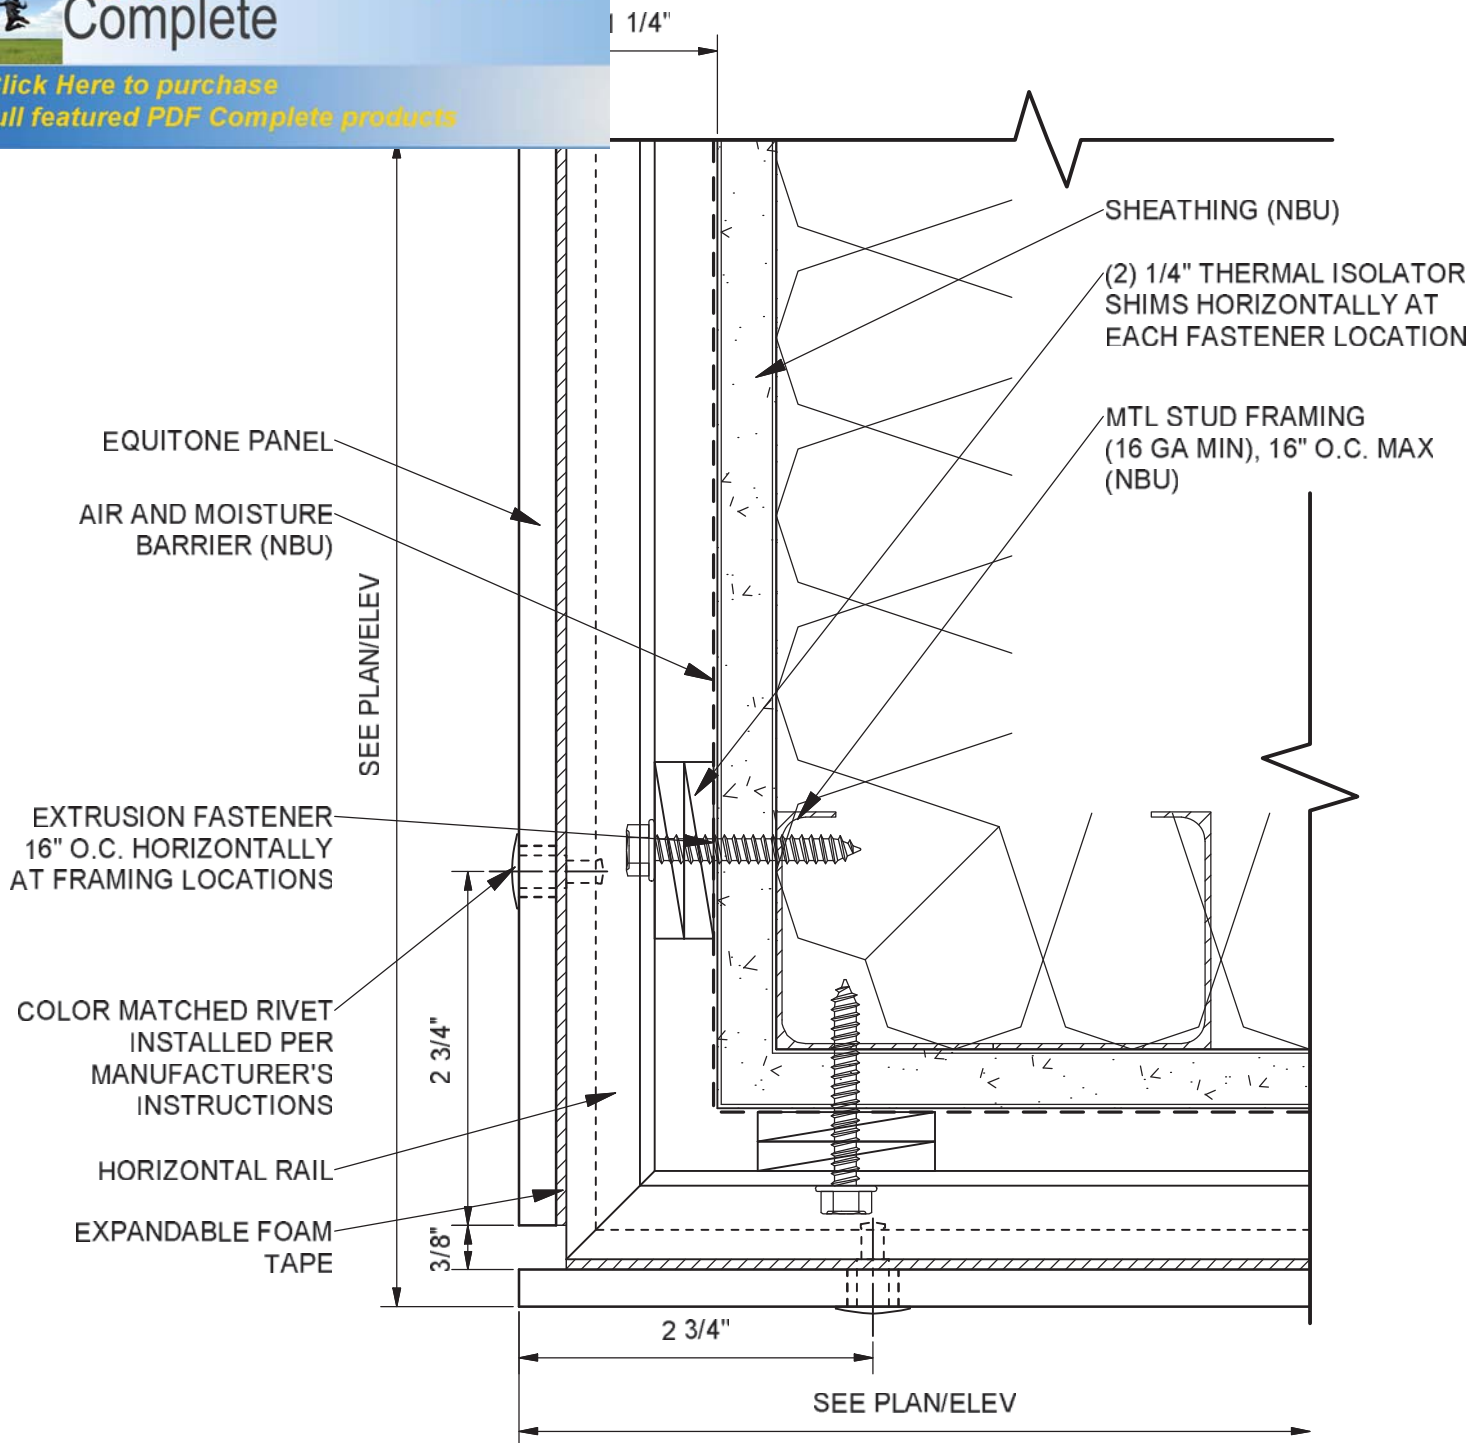

6

OUTSIDE CORNER


SCALE: NOT TO SCALE

UNIVERSE
CLADDING SOLUTIONS

PHONE: (314)-439-2800 WWW.UNIVERSECORP.COM

UNIVERSE 7000 SYSTEM

HORIZONTALLY ORIENTED, EXPOSED
FASTENER, EQUITONE PANEL SYSTEM

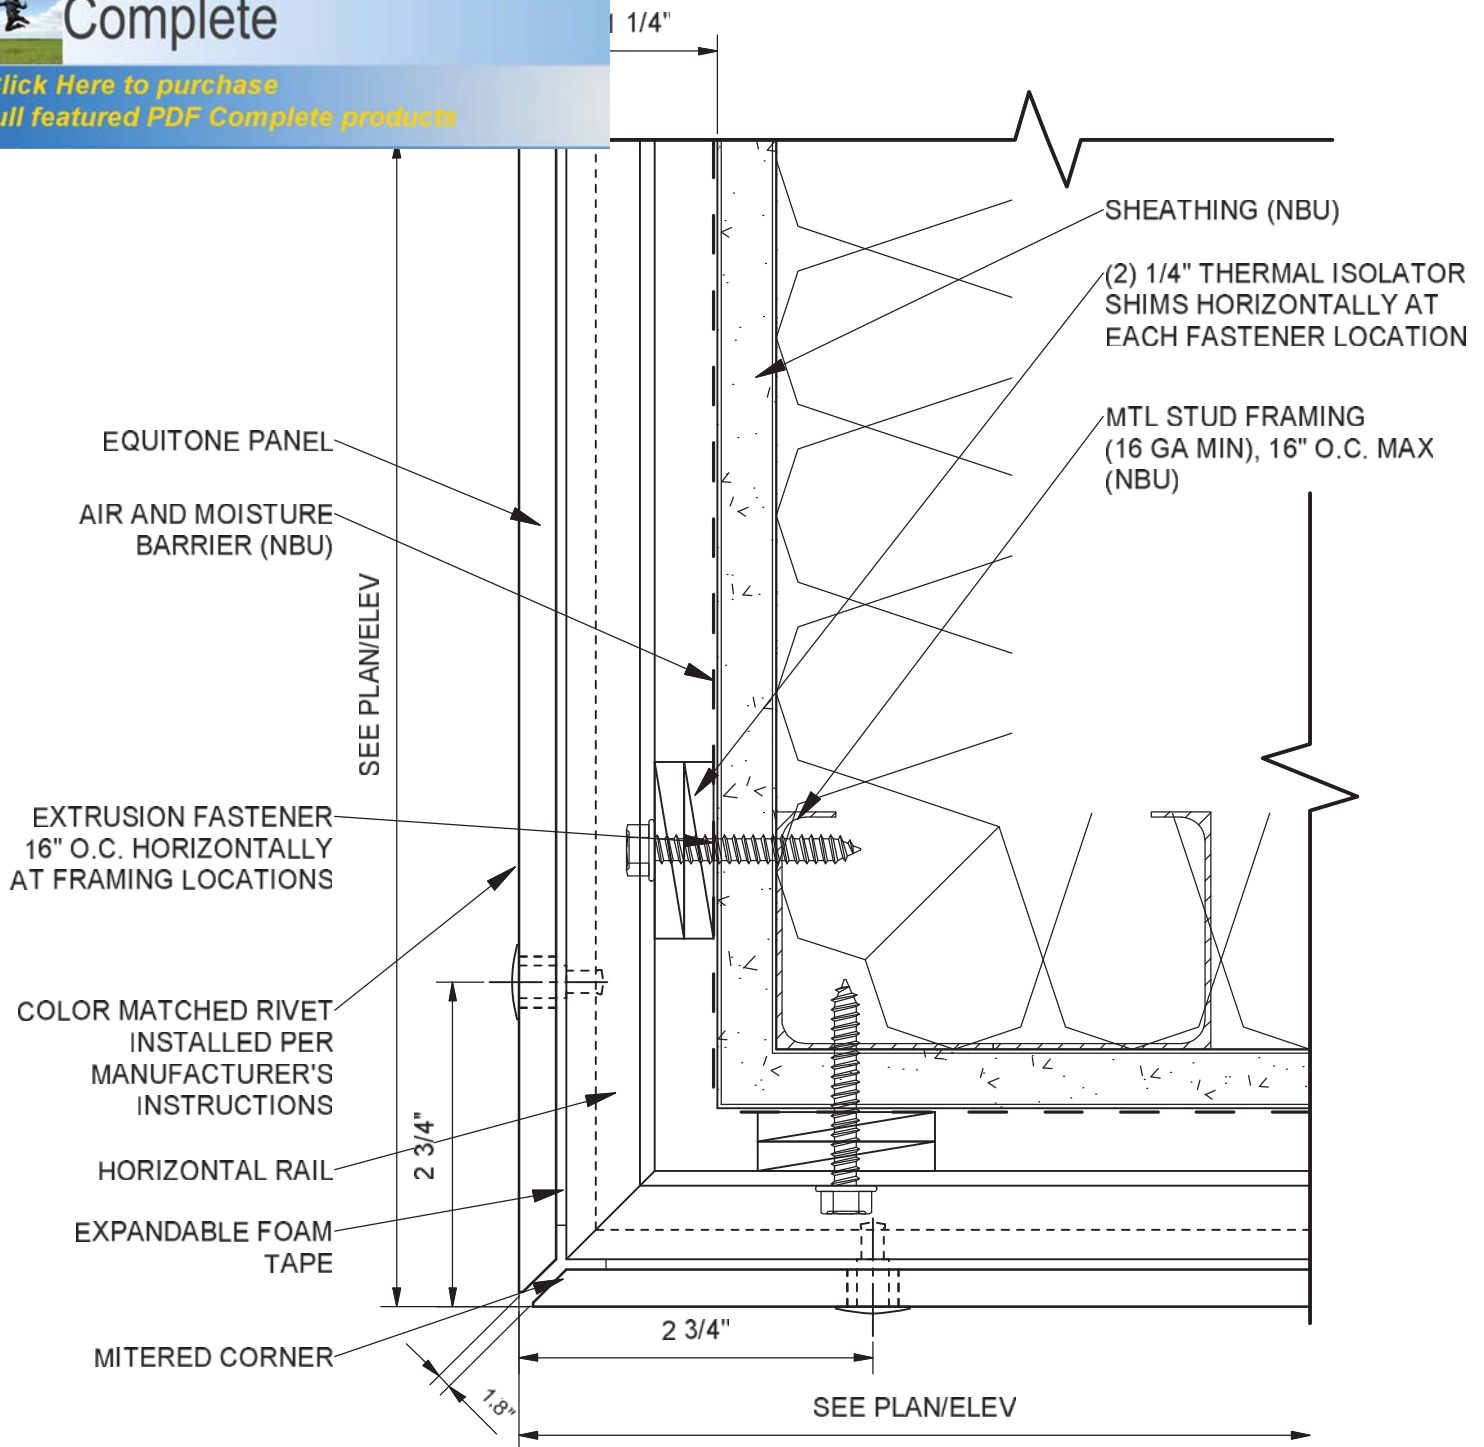

6A

OUTSIDE CORNER - MITERED CORNER ALT

SCALE: NOT TO SCALE


UNIVERSE
CLADDING SOLUTIONS

PHONE: (314)-439-2800

WWW.UNIVERSECORP.COM


UNIVERSE 7000 SYSTEM


HORIZONTALLY ORIENTED, EXPOSED
FASTENER, EQUITONE PANEL SYSTEM

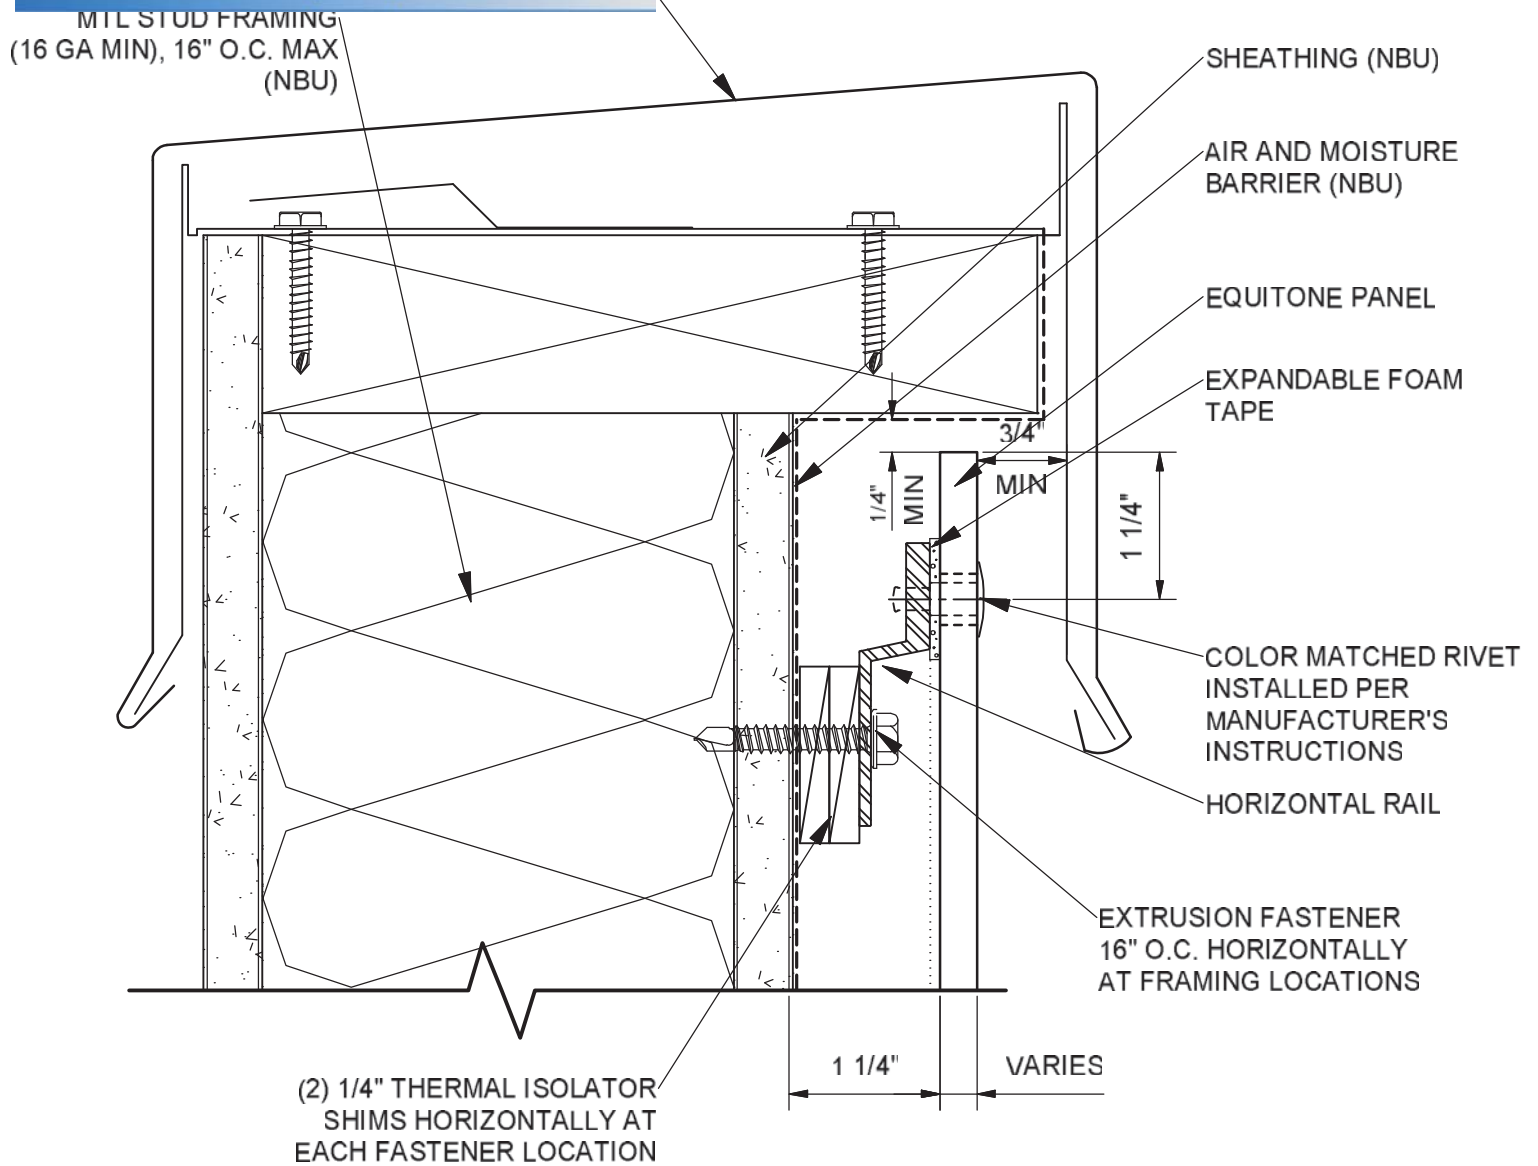

7


PARAPET CAP
 SCALE: NOT TO SCALE

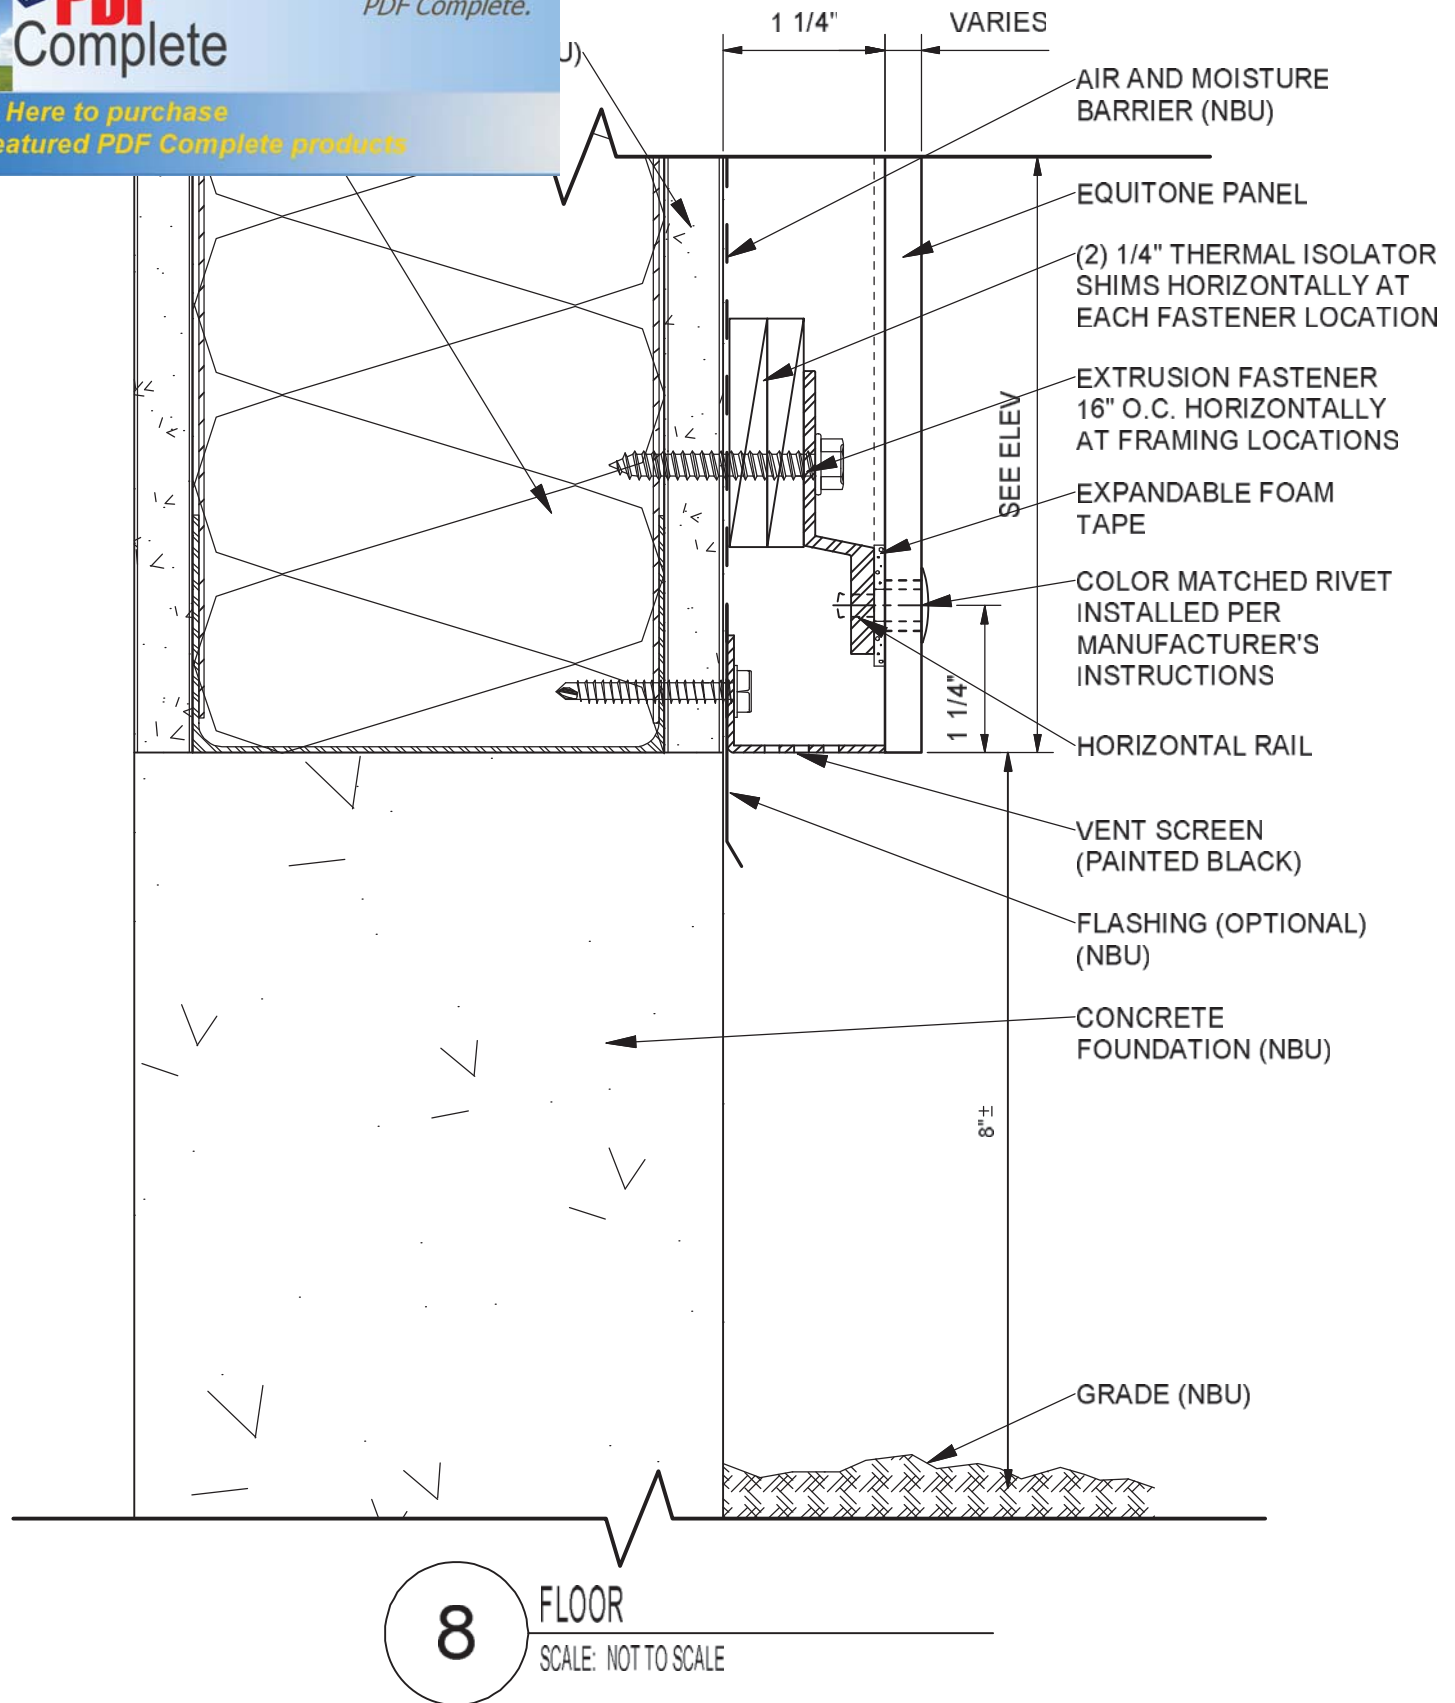

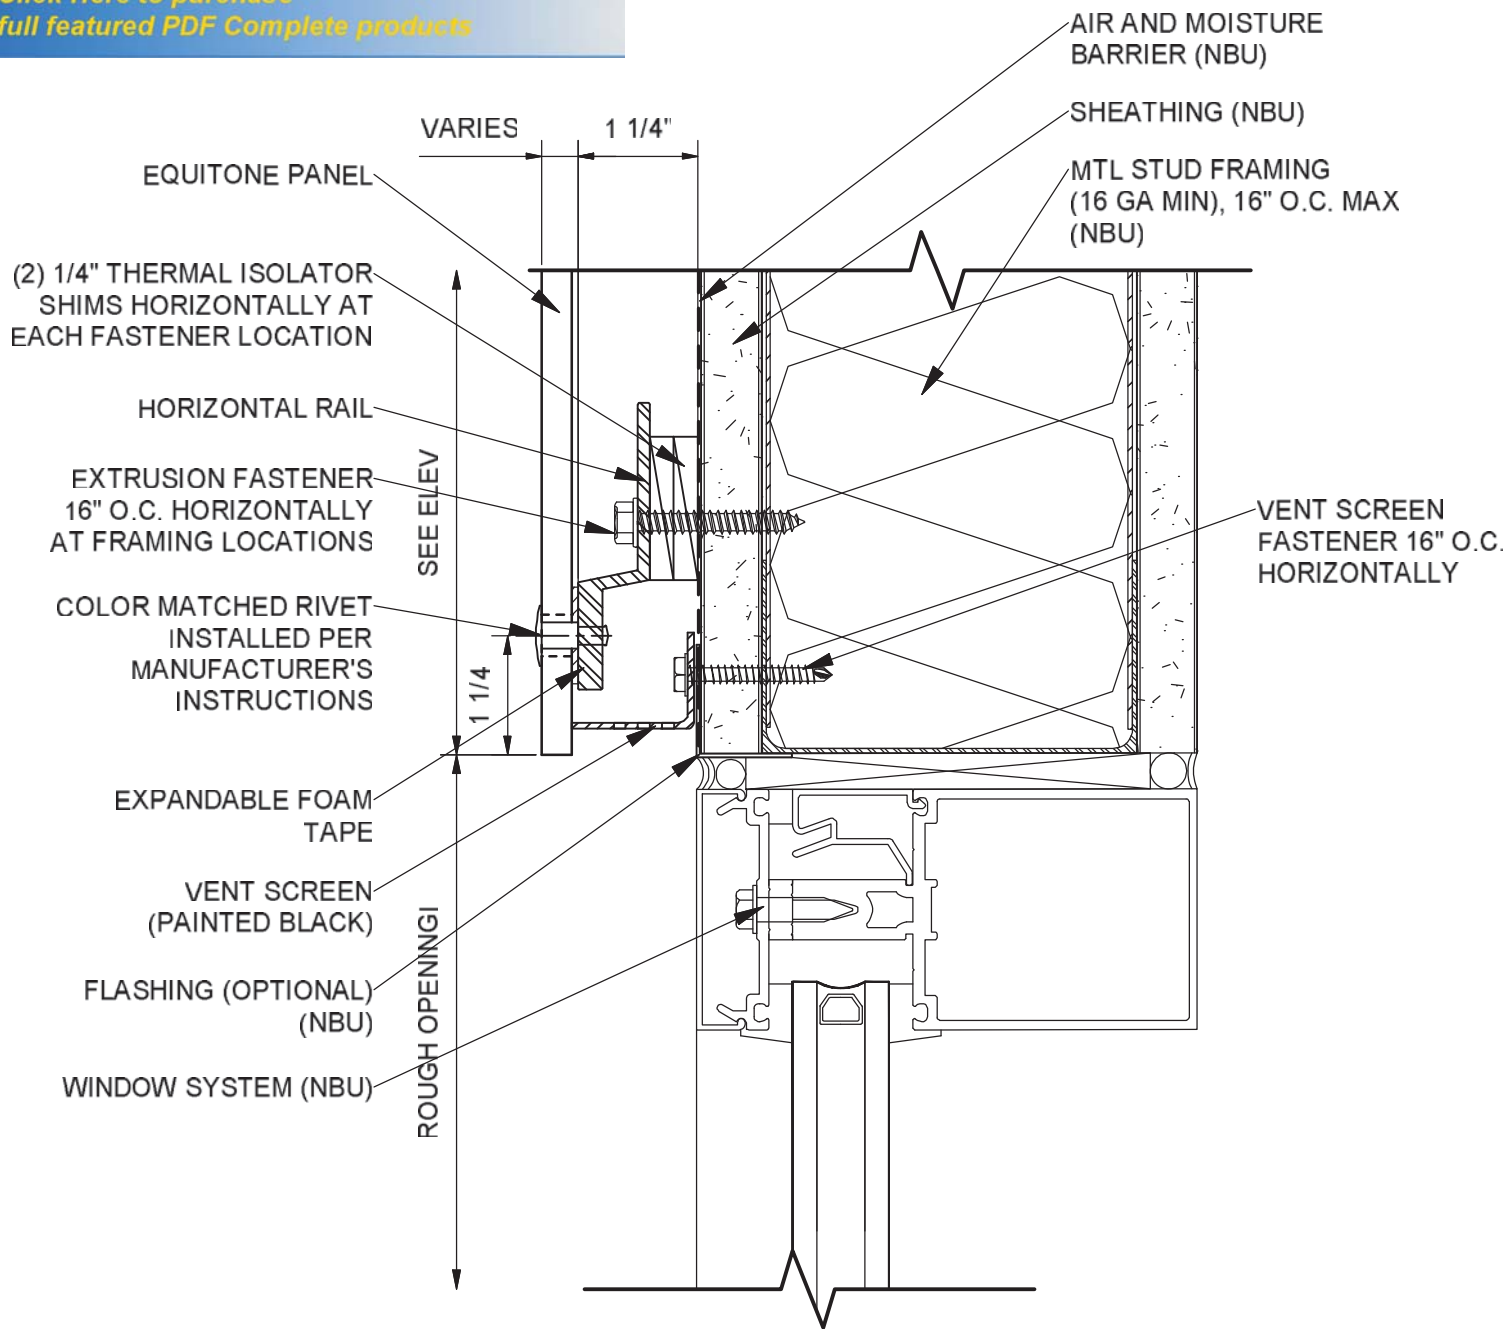


9

WINDOW HEAD
 SCALE: NOT TO SCALE

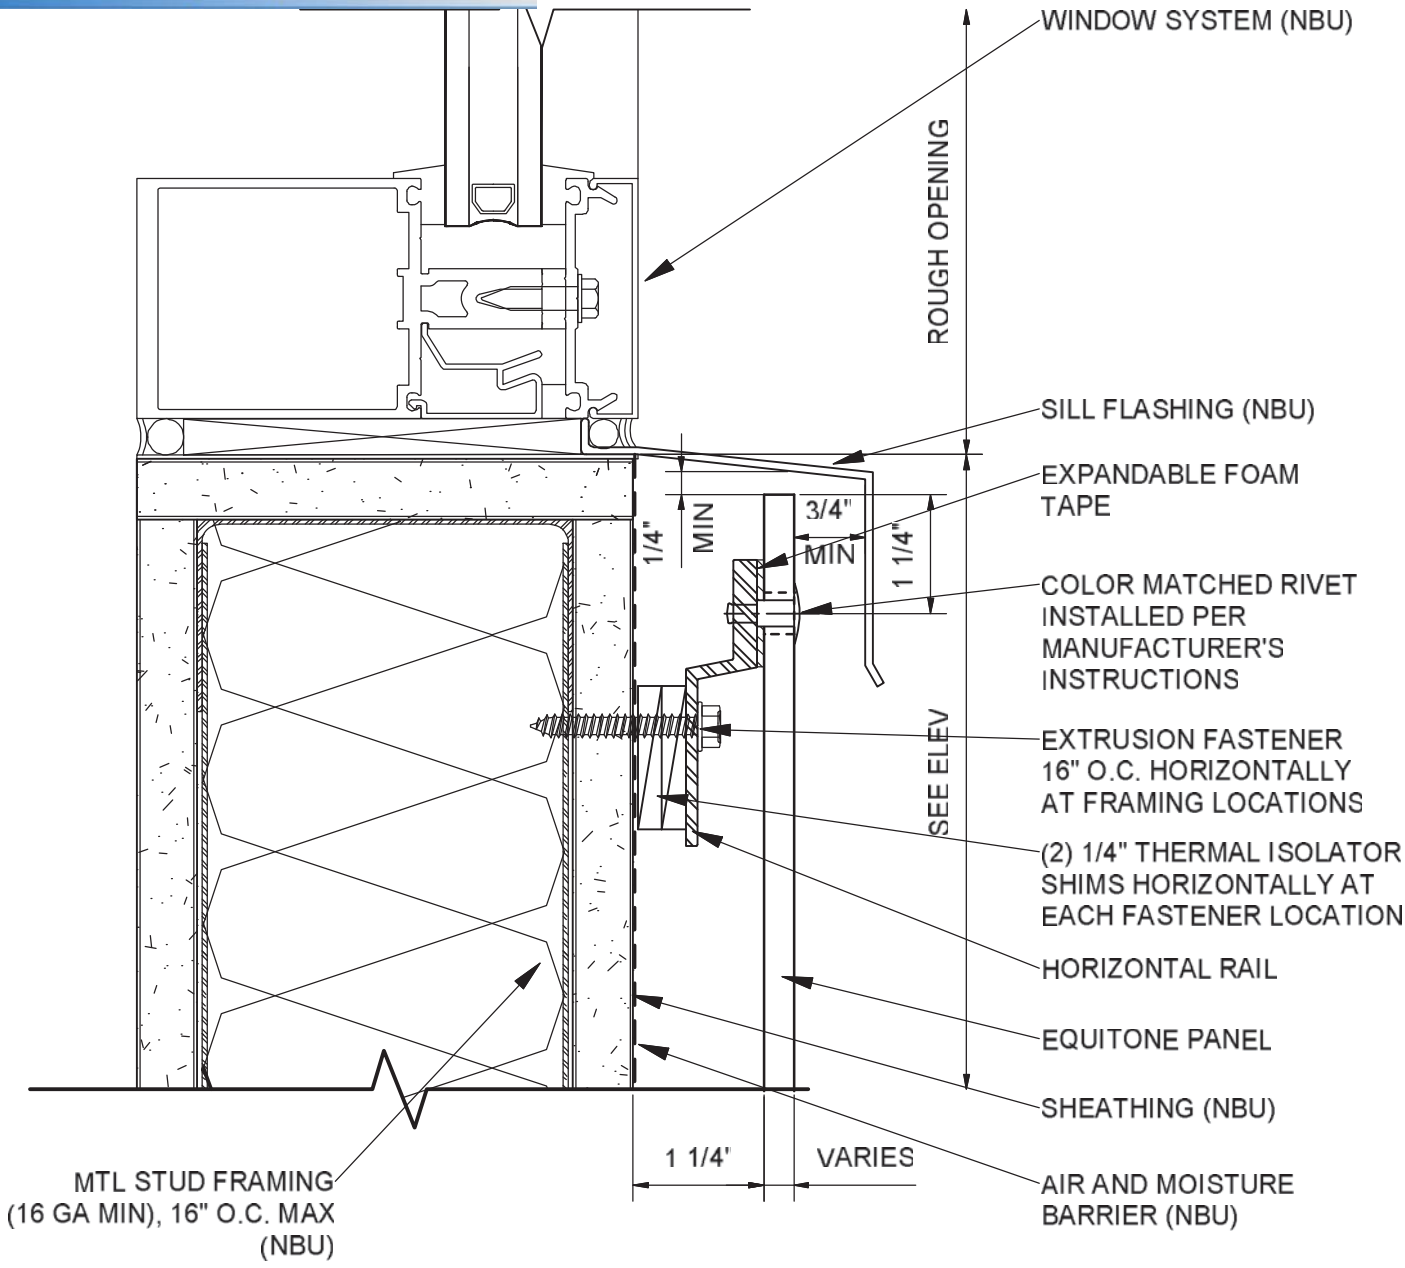


10

WINDOW SILL
 SCALE: NOT TO SCALE

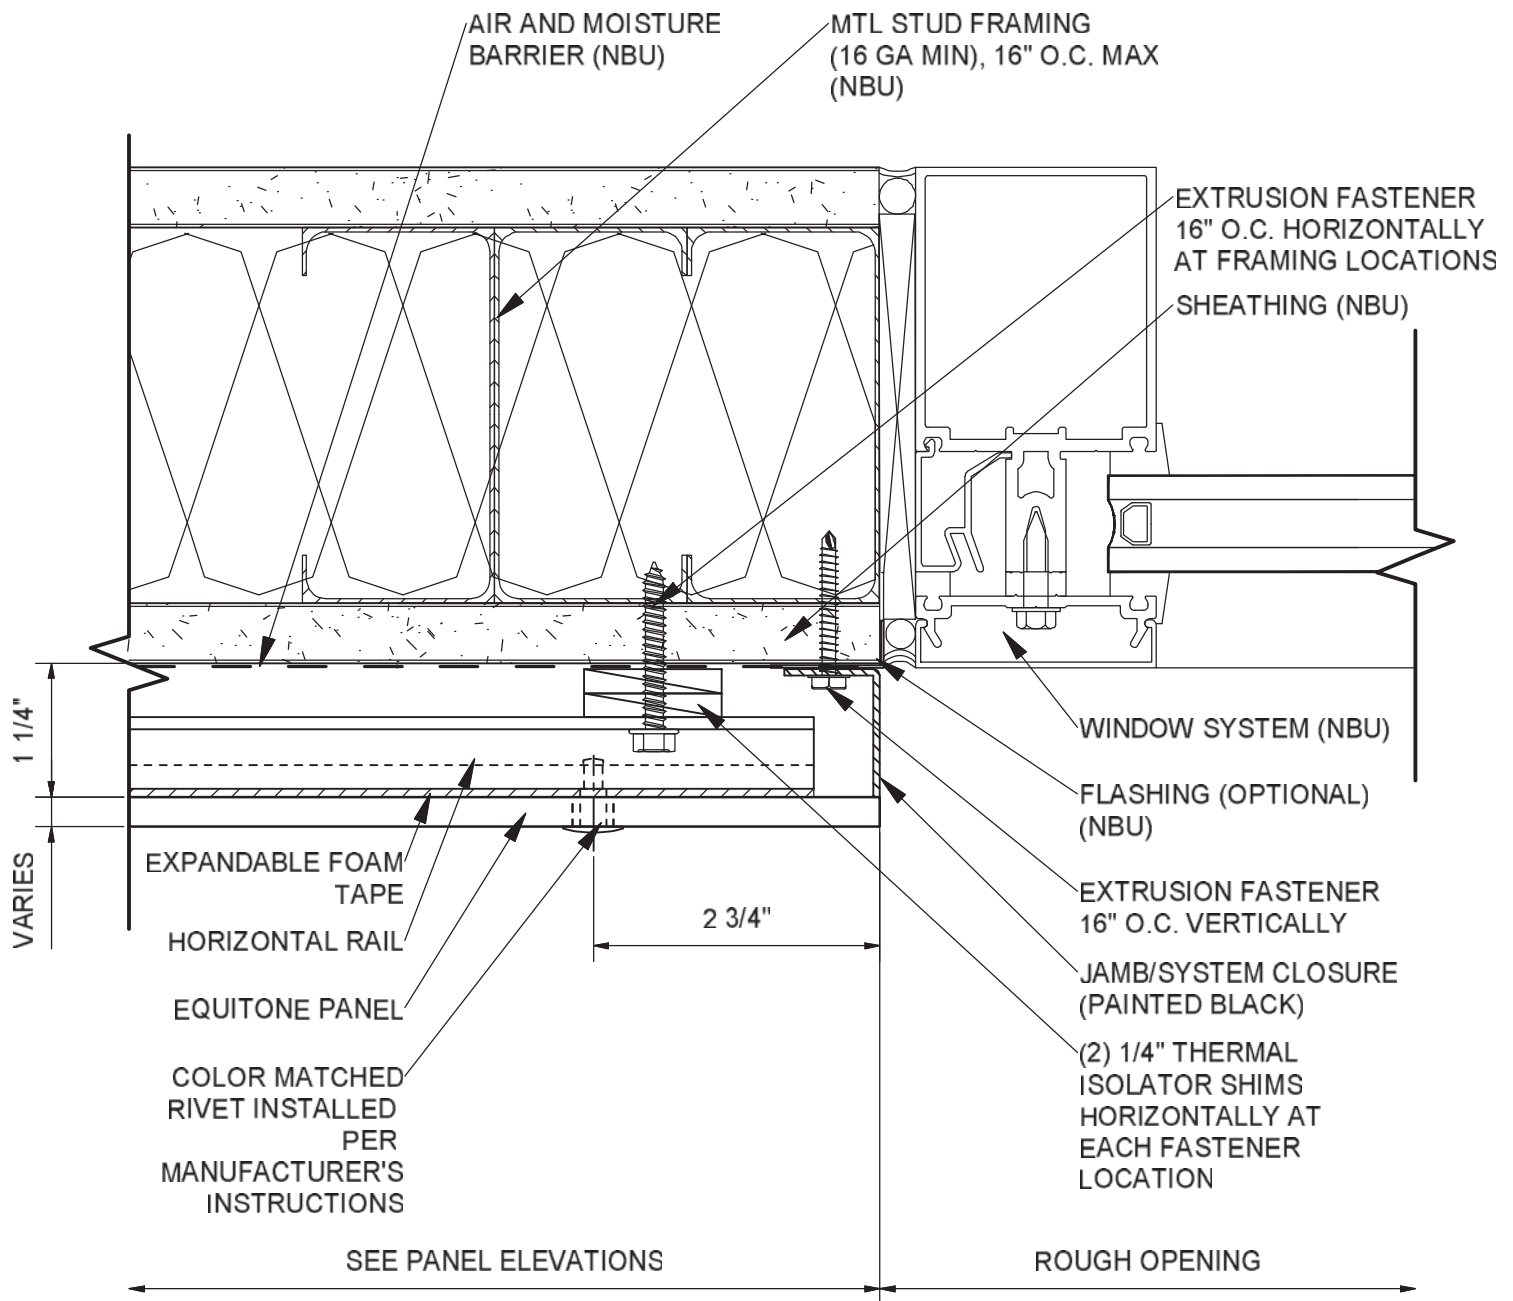


11

WINDOW JAMB
 SCALE: NOT TO SCALE

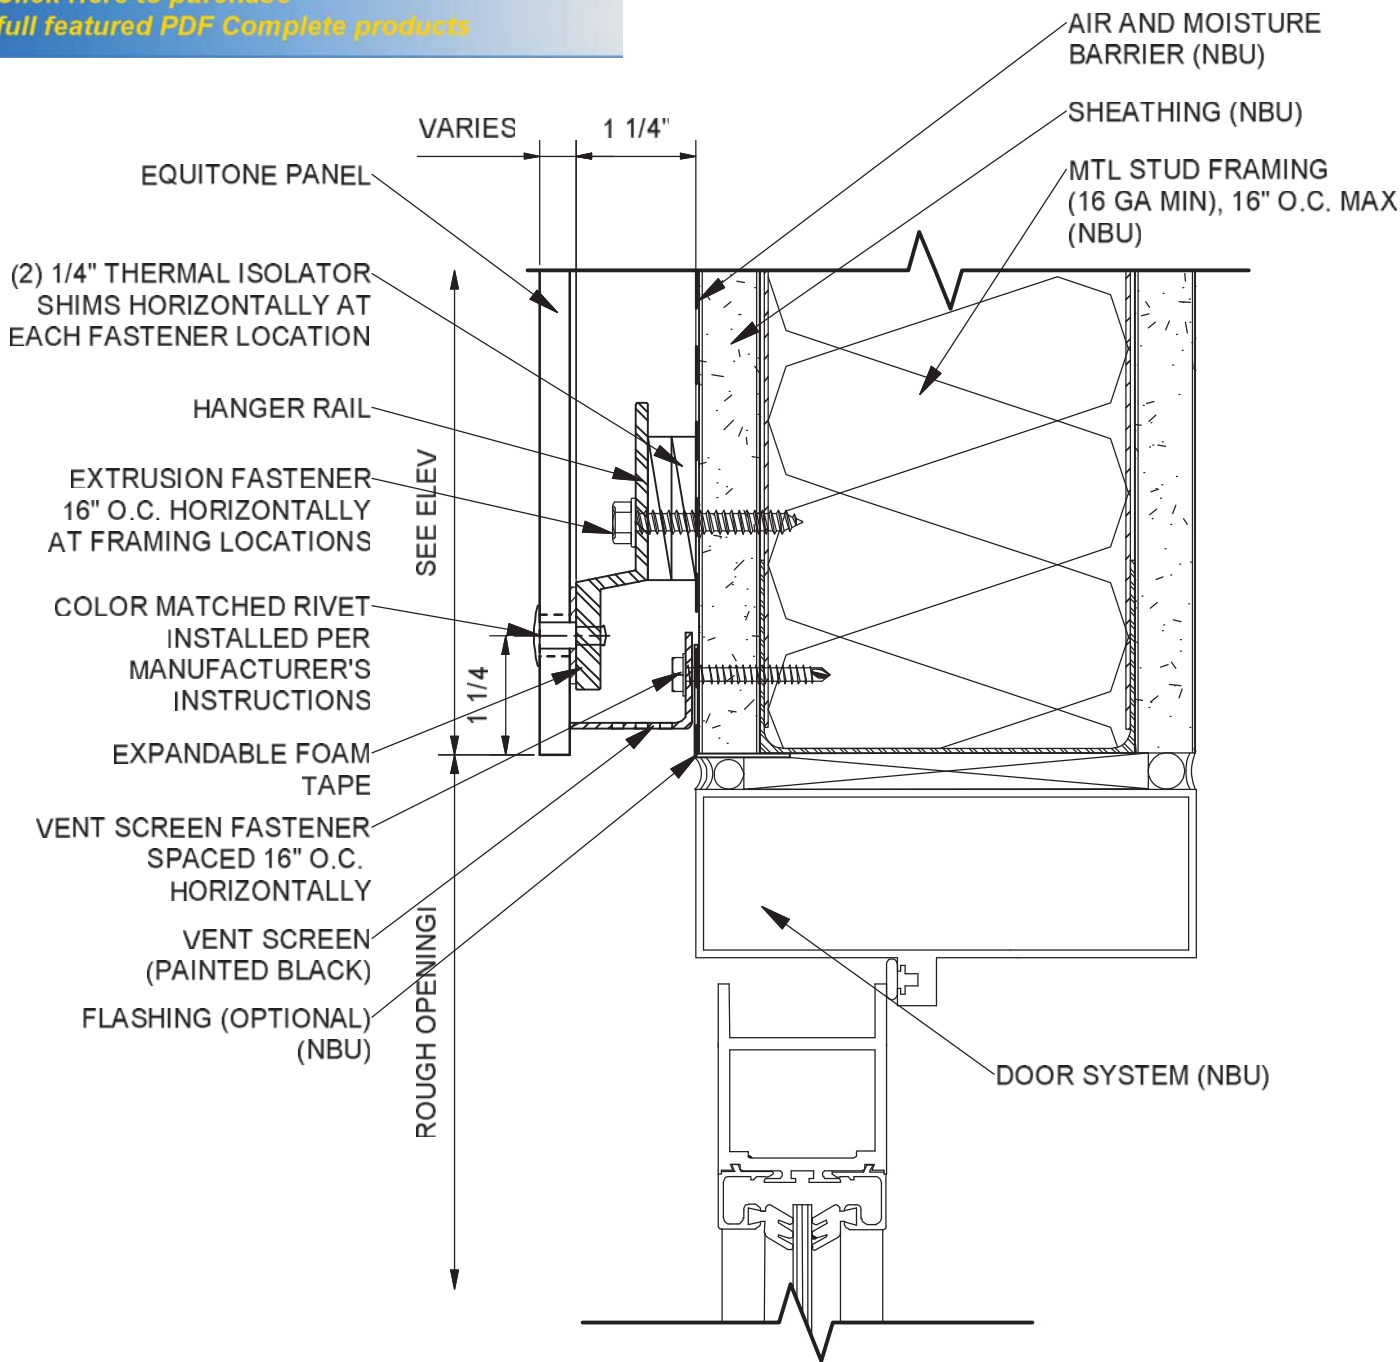

12

DOOR HEAD
SCALE: NOT TO SCALE

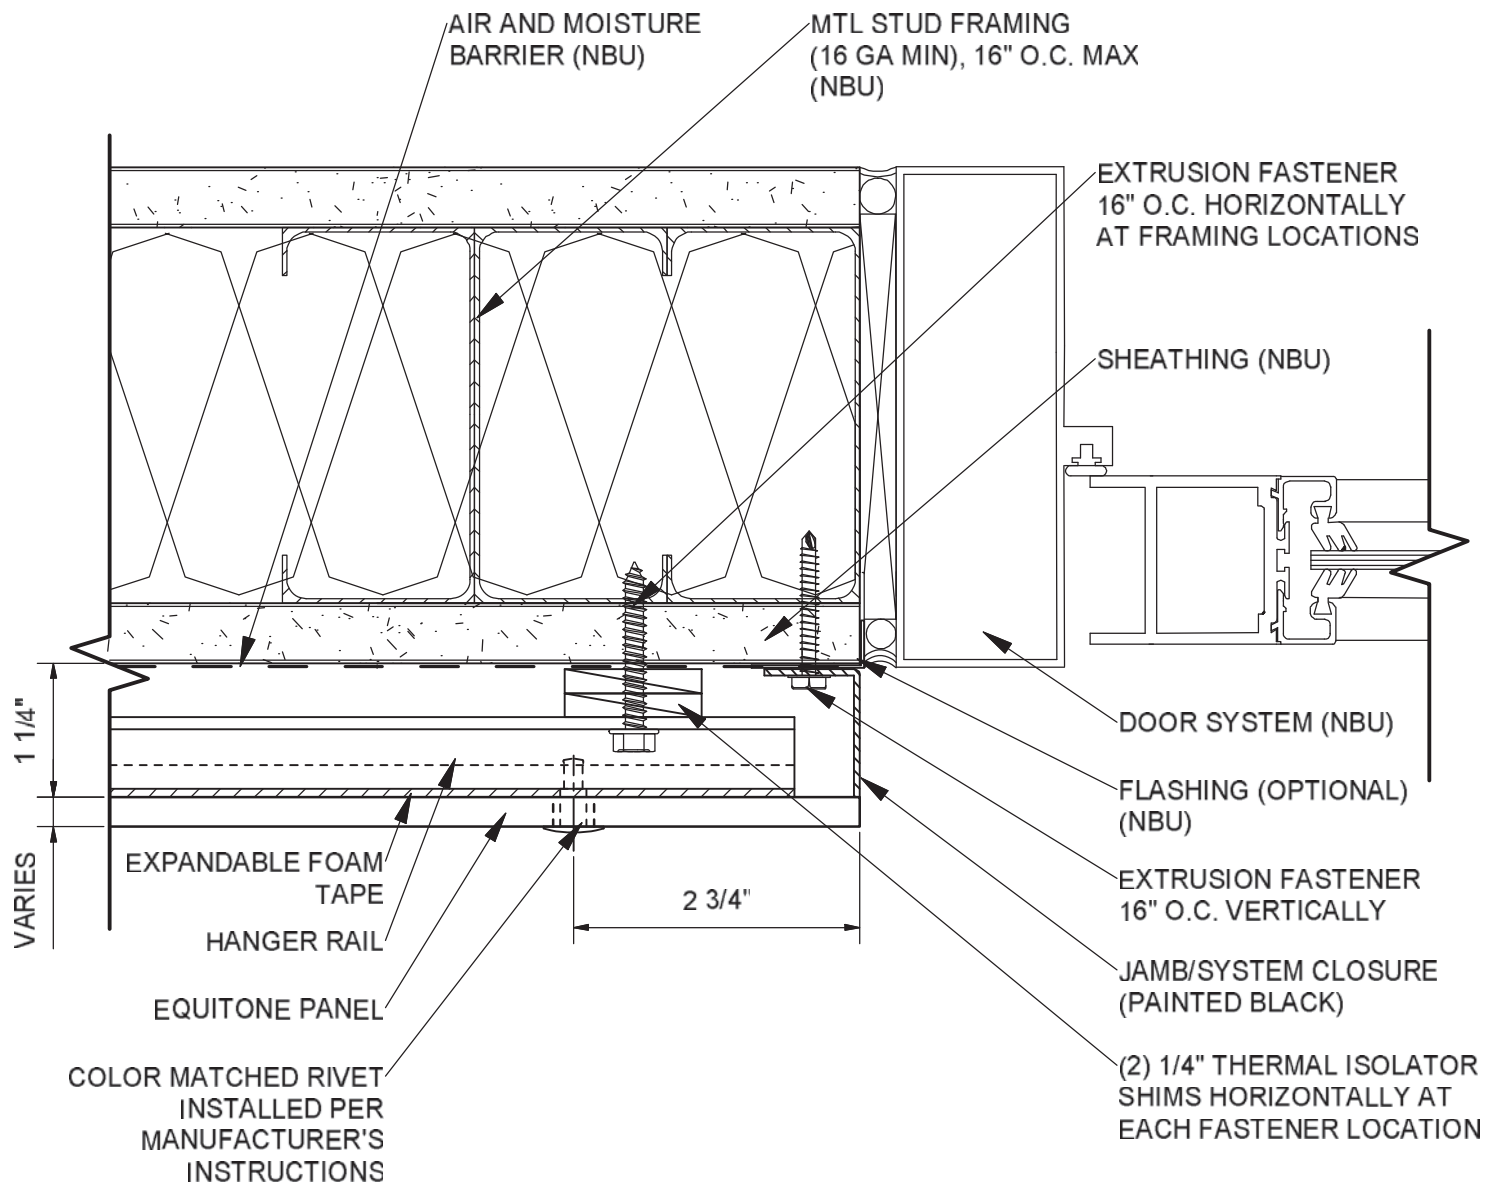

13

DOOR JAMB
SCALE: NOT TO SCALE

 *Thank you for evaluating
PDF Complete.*

[Click Here to purchase
full featured PDF Complete products](#)

Product Data Submittal

Spec. Section: 074646 – Fiber Cement Wall Panels
Project: Webster University Interdisciplinary Science Bldg.
Location: Webster Groves, MO

Composite Material Manufacturer: EQUITONE – Maryville, TN
Panel Fabricator: Universe Corp.; 3333 Foerster Rd.; St. Louis, MO
Panel Customer: Kuenz Heating & Sheet Metal – St. Charles, MO
Panel Installer: Kuenz Heating & Sheet Metal – St. Charles, MO

Index of Data

1. EQUITONE—U7000 Test Report
2. EQUITONE—U7000 DC System Details
3. EQUITONE Product Brochure