


ROOF MONITOR FRAMING
BY OTHERS (SHOWN FOR
REFERENCE)

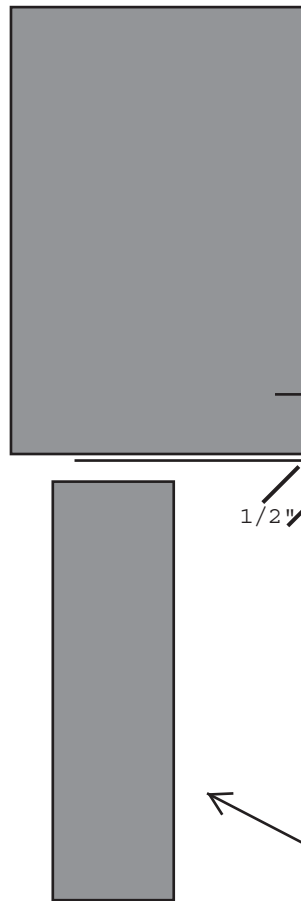

26GA 304SS THROUGH WALL
FLASHING WITH DRIP EDGE
INTALLED UP WALL 3" AND
FASTENED WITH 1" SS RING
SHANK AT 16"OC.

1/2"

ROOF MONITOR GLAZING BY
OTHERS (SHOWN FOR
REFERENCE)

- 26GA 304 STAINLESS STEEL WITH 1/2" DRIP EDGE
- 2B MILL FINISH
- CORNERS/MITERS AND END DAMS WILL BE SOLDERED
- EXPANSION JOINTS WILL BE OVERLAPPED AND CAULKED WITH DOW CORNING 795 SEALANT
- SEE ATTACHED GREEN LINE ROOF PLAN SHOWING WHERE THIS DETAIL APPLIES
- COORDINATION WITH GLAZIER AS REQUIRED

WINDOW HEAD FLASHING AT ROOF MONITOR



Submitted By:
Rick Sowa
Architectural
Metal Specialist

PROJECT NAME:
Webster Interdisciplinary Science

DESCRIPTION/NOTES:
Roof Monitor Head Flashing

SPEC SECTION:
076200

DATE:
12/23/16

ROOF MONITOR GLAZING BY
OTHERS (SHOWN FOR
REFERENCE)

26GA 304SS 2-PIECE THROUGH
WALL FLASHING CONNECTED WITH
1" SS RING SHANK AT 16" OC

ROOF MONITOR FRAMING
BY OTHERS (SHOWN FOR
REFERENCE)

4"

- 26GA 304 STAINLESS STEEL 2-PIECE MIN 4" TALL
- 2B MILL FINISH
- CORNERS/MITERS AND END DAMS WILL BE SOLDERED
- EXPANSION JOINTS WILL BE OVERLAPPED AND CAULKED WITH DOW CORNING 795 SEALANT
- SEE ATTACHED GREEN LINE ROOF PLAN SHOWING WHERE THIS DETAIL APPLIES
- COORDINATION WITH GLAZIER AS REQUIRED

WINDOW SILL FLASHING AT ROOF MONITOR



Submitted By:
Rick Sowa
Architectural
Metal Specialist

PROJECT NAME:
Webster Interdisciplinary Science


DESCRIPTION/NOTES:
Roof Monitor Sill Flashing

SPEC SECTION:
076200

DATE:
12/23/16

- William Tao & Associates, Inc.**
ME/PFP Engineer
7955 Manchester Road, Suite 125
St. Louis, MO 63143
314-884-7600
- David Mason & Associates, Inc.**
Structural & Civil Engineer
800 South Vandeventer Avenue
St. Louis, MO 63110
314-534-1053
- Faith Group**
Technology
3101 S. Hanley Rd. Suite 100
St. Louis, MO 63143
314-991-2229
- Kuhnmann Leavitt, Inc.**
Environmental Graphics & Signage
7400 Pershing Ave.
St. Louis, MO 63130
314-725-6616
- KWA Architects**
Architecture
9721 Litzinger Road
St. Louis, MO 63124
314-962-2560
- Spellman Brady & Company**
Interior Designer
8251 Maryland Avenue, Suite 300
St. Louis, MO 63105
314-862-0070
- SWT Design**
Landscape Architect
7722 Big Bend Blvd
St. Louis, MO 63119
314-644-5700
- Webb Engineering Services, Inc.**
Plumbing & Fire Protection
1400 S. 3rd Street, Suite 201
St. Louis, MO 63104
314-589-0600

ISSUED FOR CONSTRUCTION (BP1) 15 JAN 2016

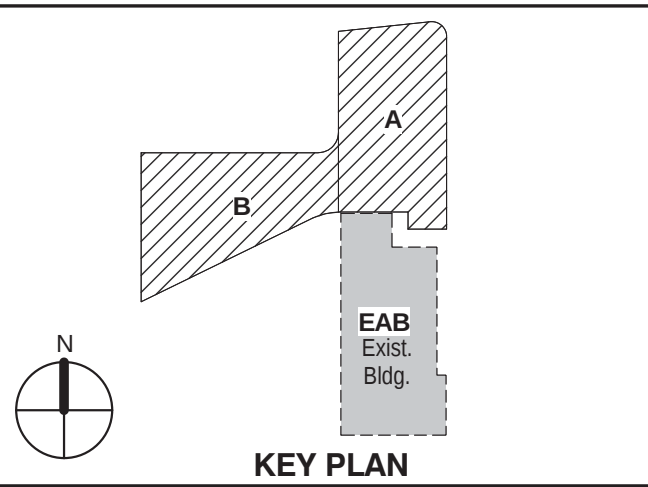


KEY PLAN

Drawing Title:

ROOF PLAN

Project No.: 04561.01 Checked by:

A0110

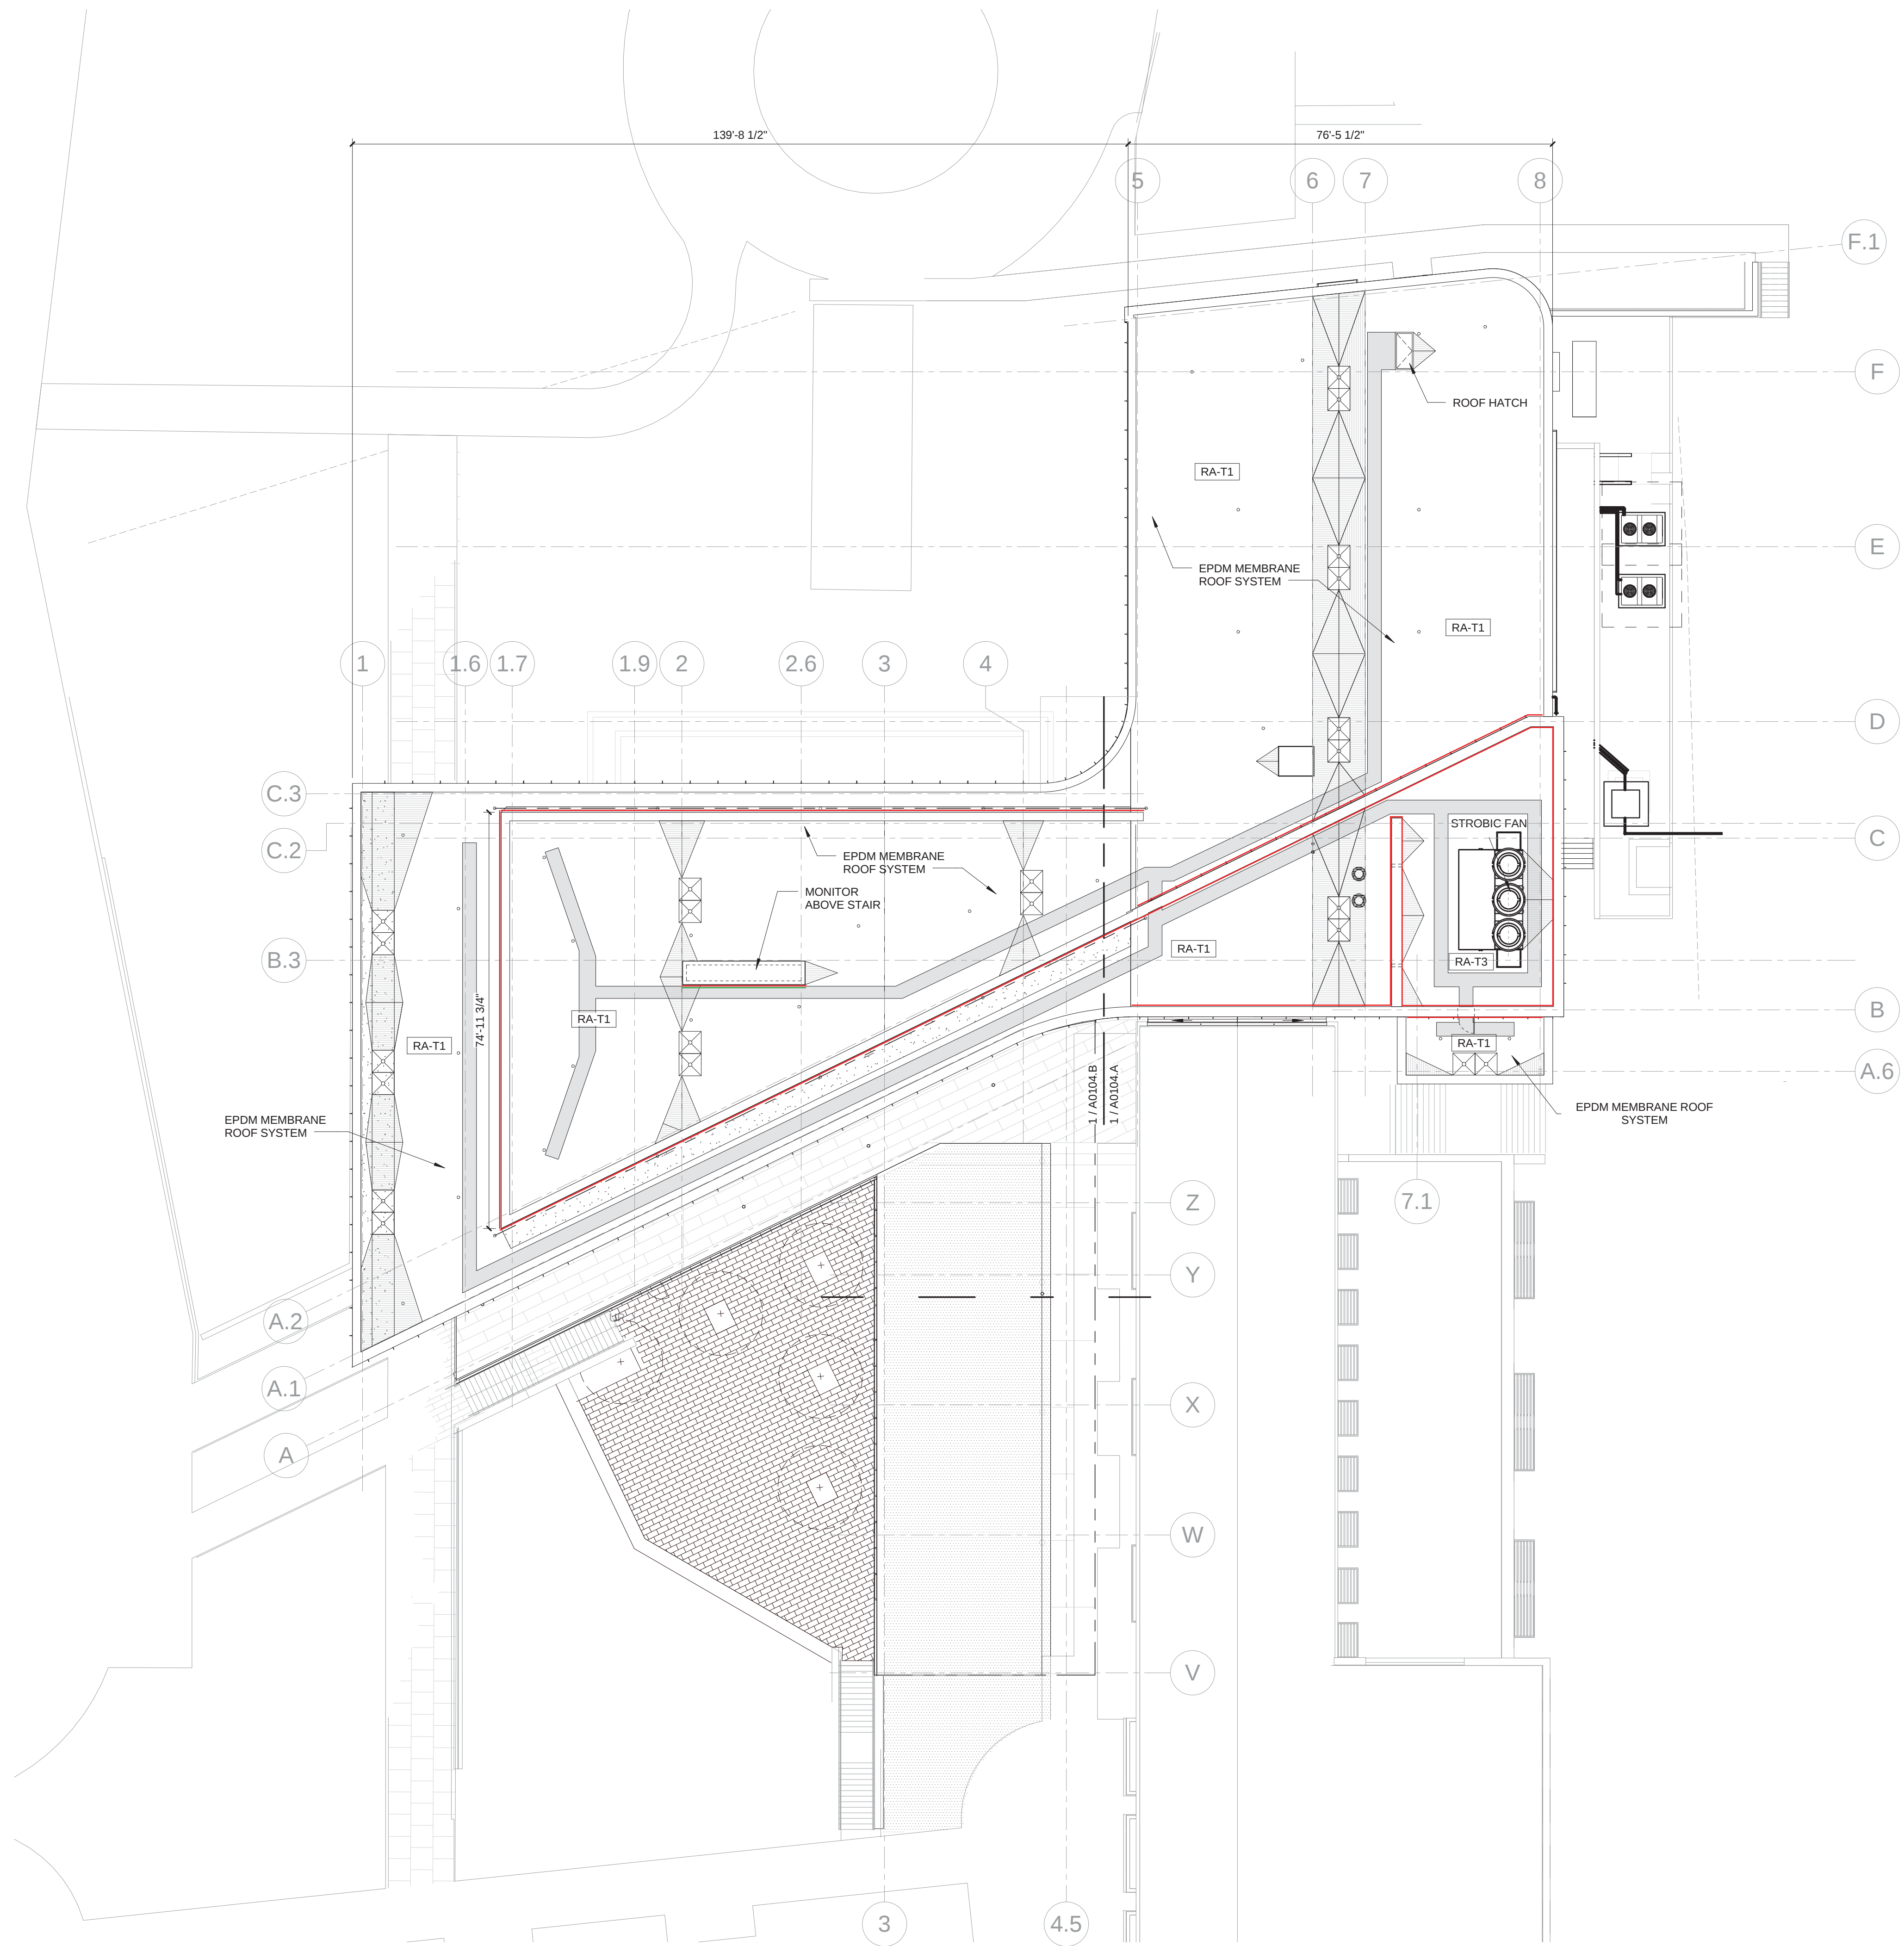

1 ROOF PLAN
1/16" = 1'-0"





1642 MANUFACTURERS DRIVE
FENTON, MO 63026
PHONE: (314) 351-2533
FAX: (314) 351-3253

LETTER OF TRANSMITTAL

Date: December 27, 2016	Job No. A31750
Attention: Devin Gates	
Re: Webster Interdisciplinary Science Building	

TO: Paric Corporation

77 Westport Plaza Dr. Ste.250

St.Louis, Mo 63146

WE ARE SENDING YOU:

- ☒ Attached
 ☐ Under separate cover via _____ the following:
- ☒ Shop drawings
 ☐ Prints
 ☐ Plans
 ☐ Samples
 ☐ Specifications
- ☐ Copy of letter
 ☐ Change order
 ☐ other:

COPIES	DATE	NO.	DESCRIPTION
1	12/27/16	1	072600 - 26Ga Stainless steel flashing, roof plan showing application, Dow Corning 795 sealant

THESE ARE TRANSMITTED as checked below:

- | | | | |
|--|---|---|--|
| ☒ For approval | ☐ Approved as submitted | ☒ Resubmit | ☐ Copies for approval |
| ☐ For your use | ☐ Approved as noted | ☐ Submit | ☐ Copies for distribution |
| ☐ As Requested | ☐ Returned for corrections | ☐ Return | ☐ Corrected prints |
| ☐ For review and comment | ☐ For Bids Due on _____ | ☐ Prints Returned after loan to us | |

REMARKS: _____

Copy To:

Signature: Rick Sowa, Architectural Specialist

If enclosures are not as noted, kindly notify us at once.