



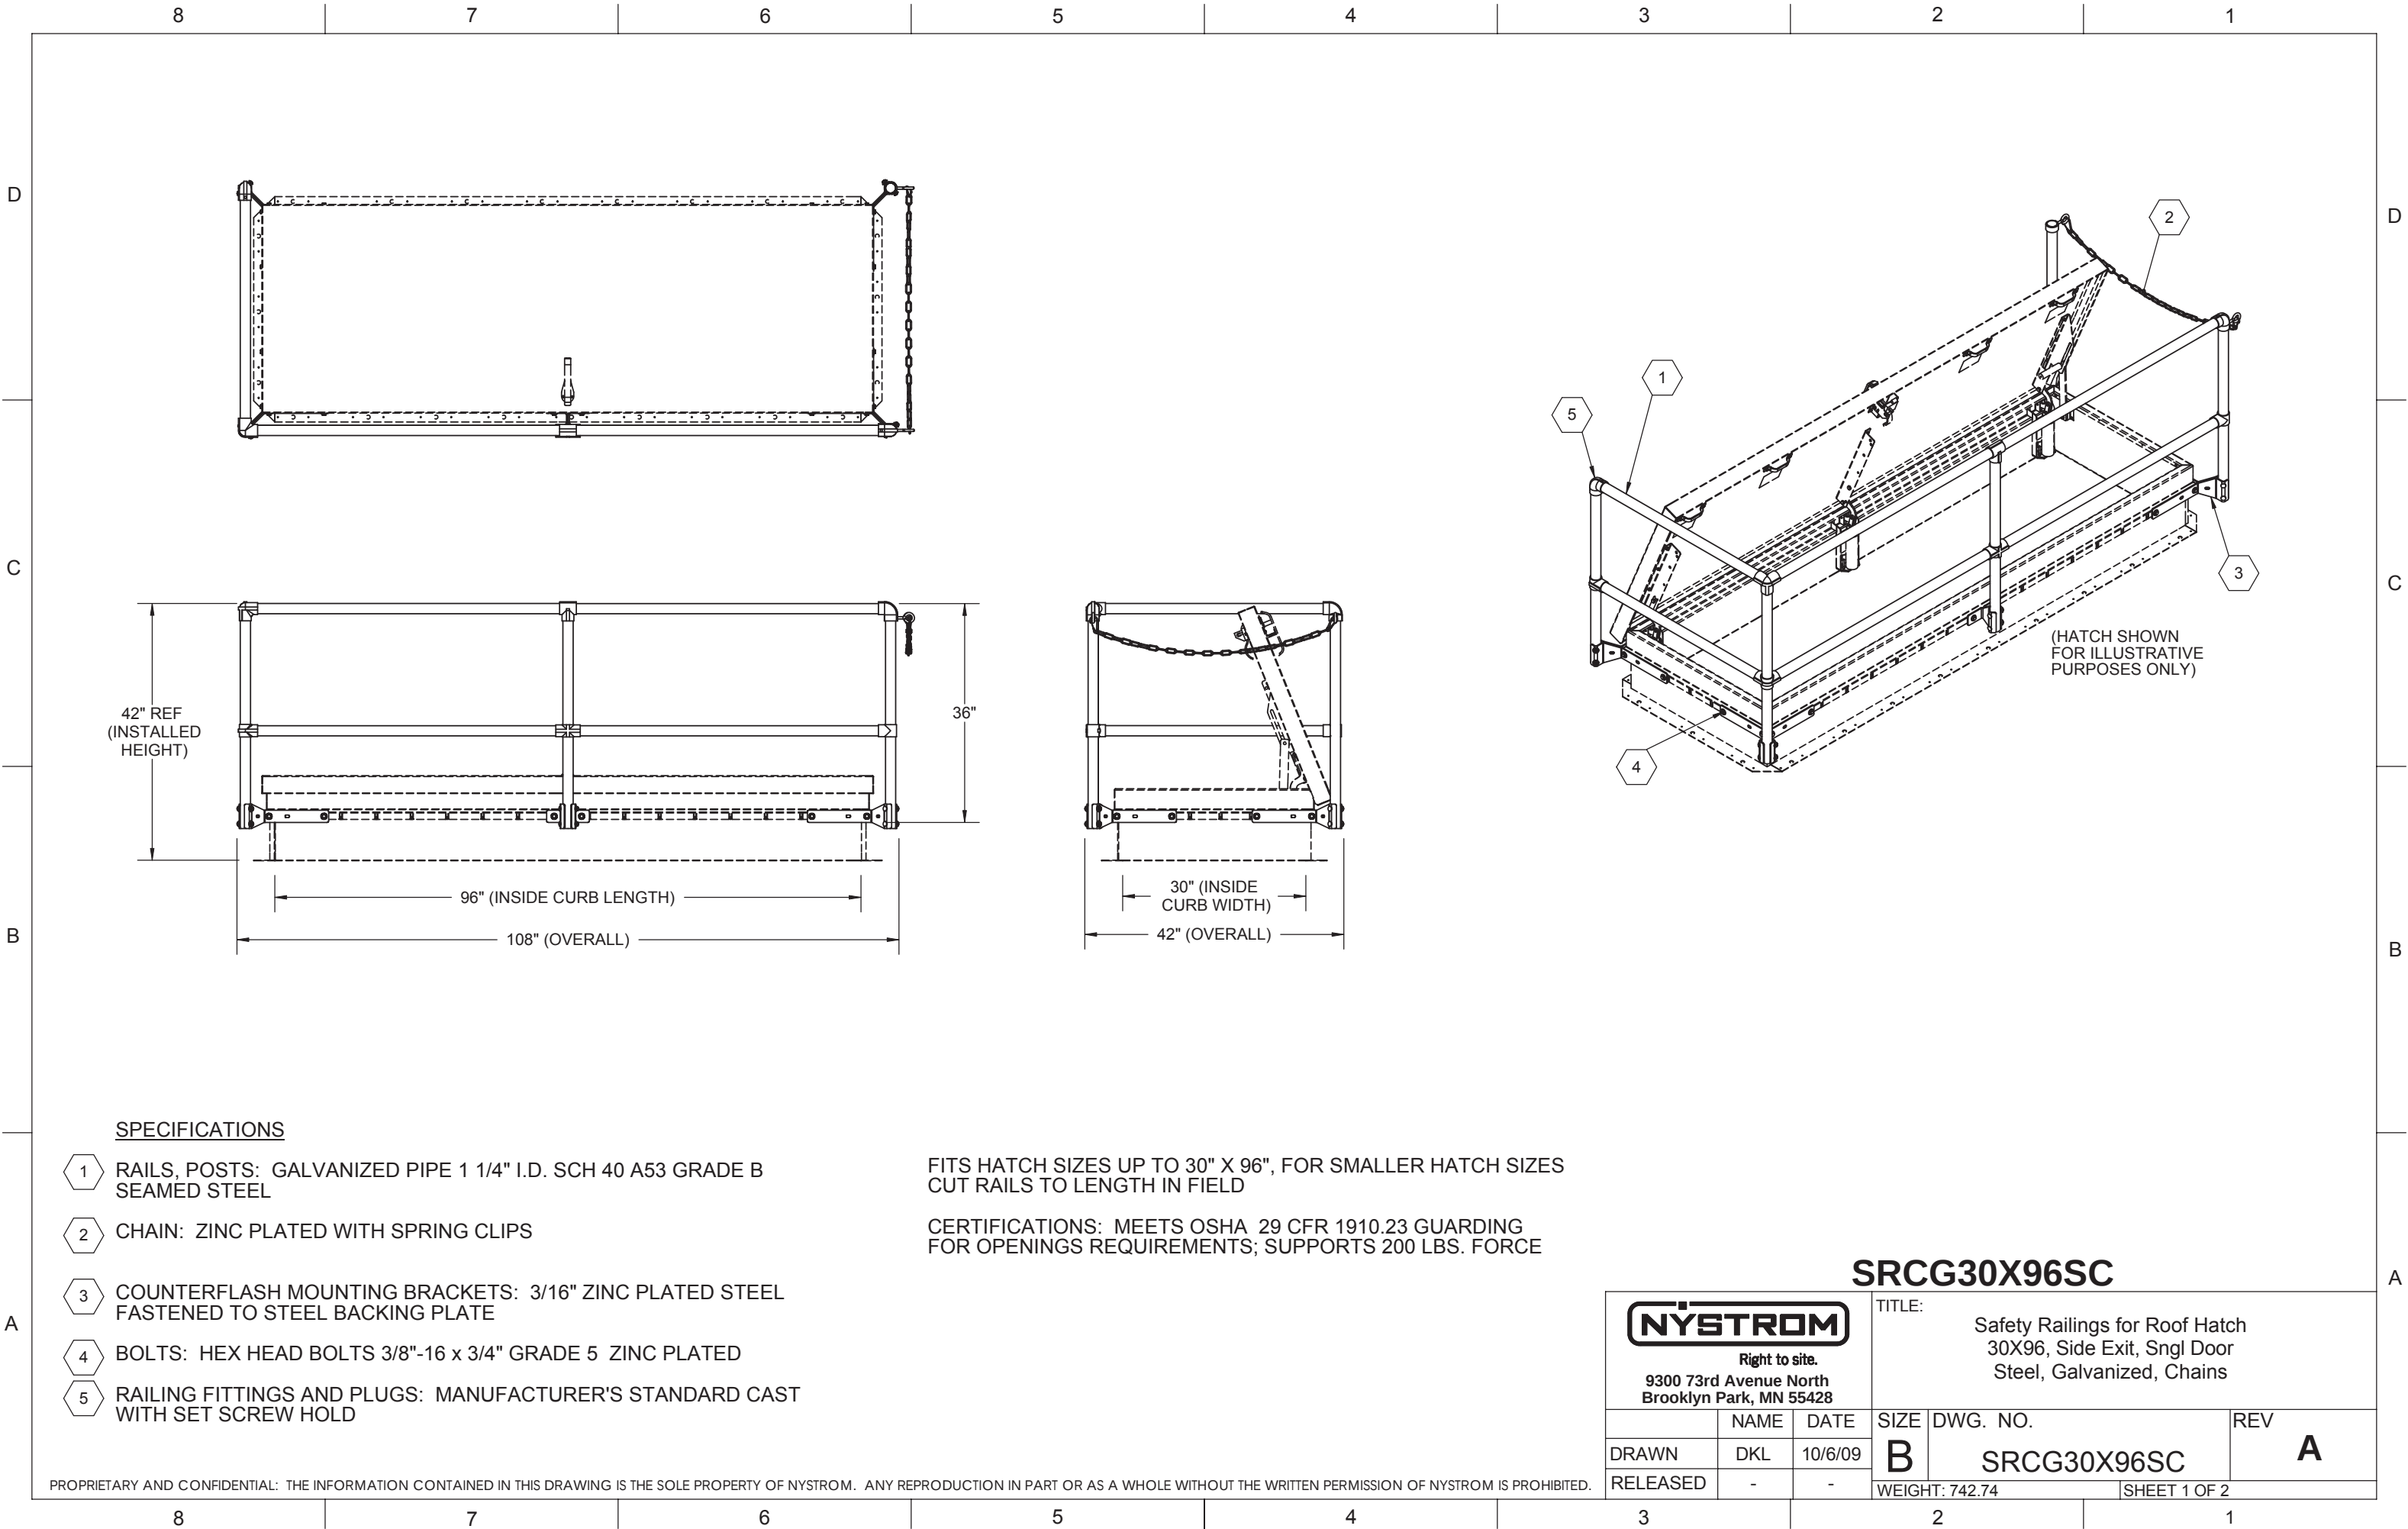

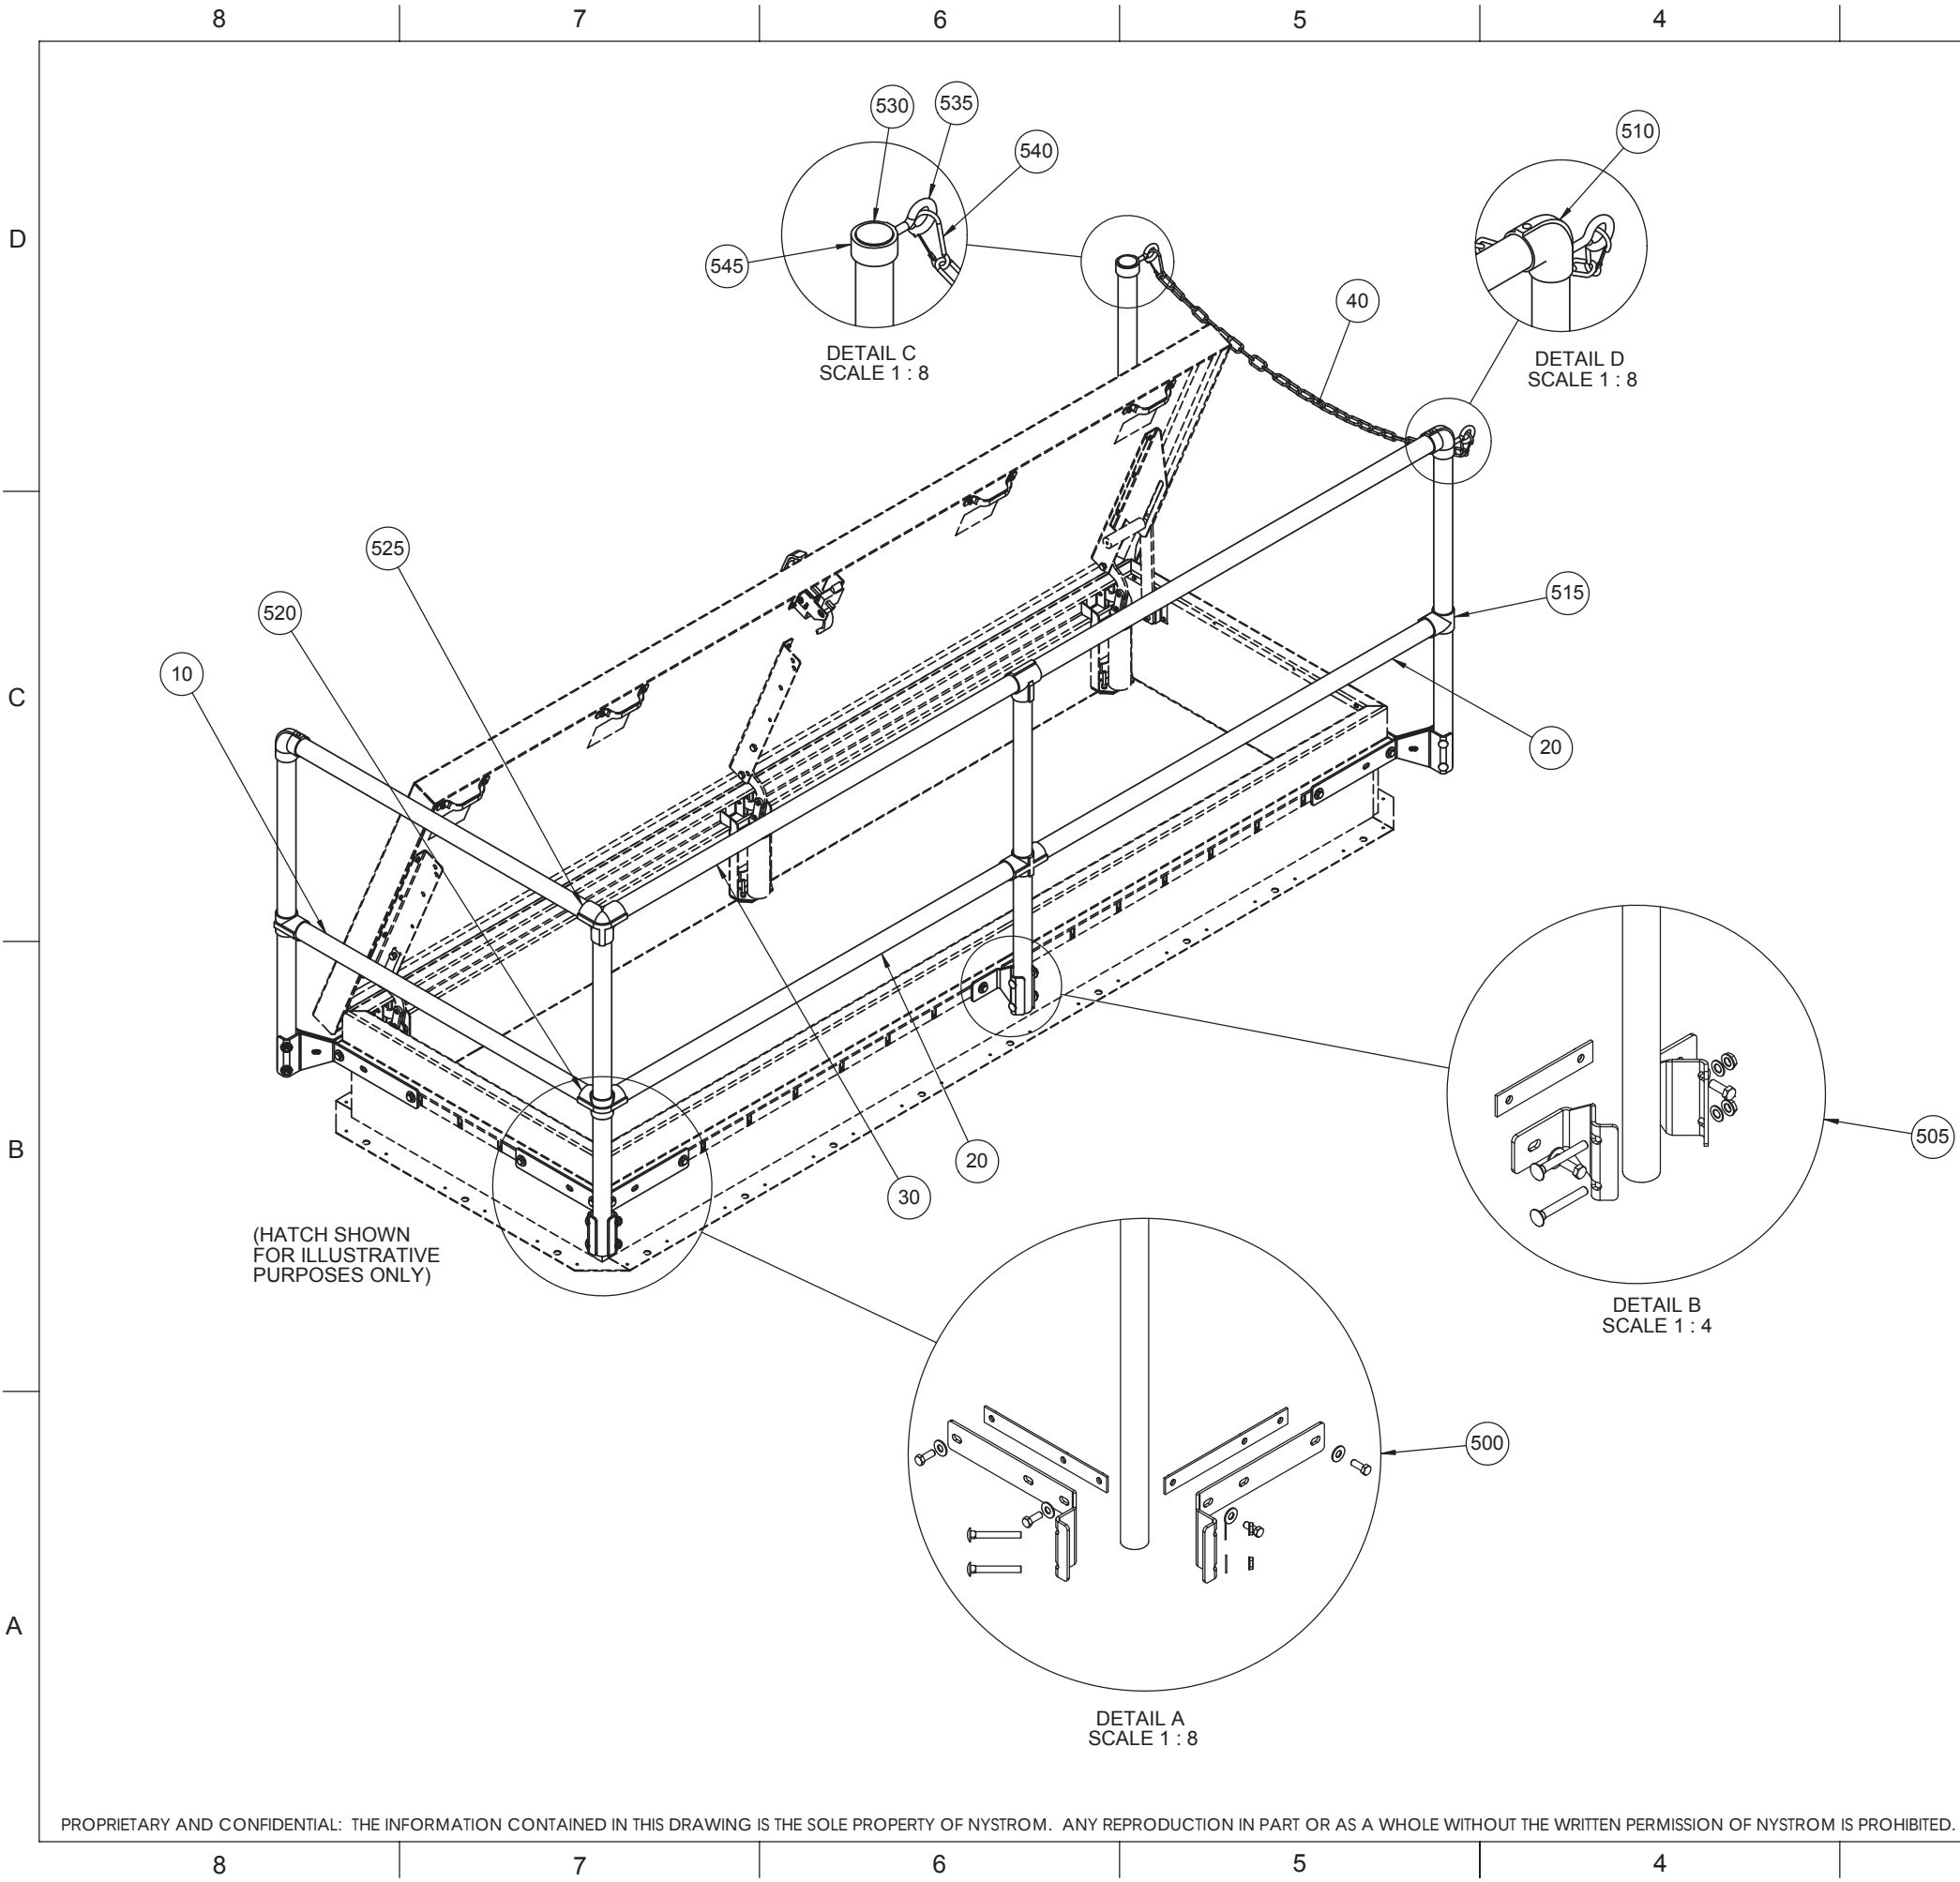

ITEM NO.	PART NUMBER	DESCRIPTION	QUANTITY
10	27258-37.75	RAIL, 1-1/4" X 37.75L,	2
20	27258-50.50	RAIL, 1-1/4" X 50.50L,	2
30	27258-51.75	RAIL, 1-1/4" X 51.75L,	2
40	1985-36.00	CHAIN, SAFETY, STL, ZPS	1
500	27180	PKG, CORNER POST, ZPS,	4
505	27259	PKG, SIDE POST, GALV,	1
510	27185	FTG, ELBOW,	2
515	27188	FTG, TEE,	2
520	27186	FTG, CROSS ELBOW,	1
525	27231	FTG, DBL TEE,	1
530	27189	FTG, END CAP	1
535	27260	BOLT, LIFTING EYE, 3/8-16,	2
540	27266	SPRING, CLIP 2, ZINC	2
545	27261	FTG, No. 78 SHORT COLLAR,	1

SRCG30X96SC

NYSTROM Right to site. 9300 73rd Avenue North Brooklyn Park, MN 55428			TITLE: Safety Railings for Roof Hatch 30X96, Side Exit, Sngl Door Steel, Galvanized, Chains		
	NAME	DATE	SIZE	DWG. NO.	REV
DRAWN	DKL	10/6/09	B	SRCG30X96SC	A
RELEASED	-	-	WEIGHT: 742.74		SHEET 2 OF 2



77 Westport Plaza
Suite 250
St. Louis, MO 63146

TRANSMITTAL

No. 15051-0138

Paric Corporation

PROJECT: 15051-Webster University Interdisciplinary Science Building

DATE: 07/15/2016

TO: Cannon Design
1100 Clark Ave
St Louis MO 63102

RE: Roof Hatch Shop Drawings REV 1

ATTN: Kelvin Patel

JOB: 15051

WE ARE SENDING:	SUBMITTED FOR:	ACTION TAKEN:
☒ Shop Drawings	☐ Approval	☐ Approved as Submitted
☐ Letter	☐ Your Use	☐ Approved as Noted
☐ Prints	☐ As Requested	☐ Returned After Loan
☐ Change Order	☐ Review and Comment	☐ Resubmit
☐ Plans		☐ Submit
☐ Samples	SENT VIA:	☐ Returned
☐ Specifications	☐ Attached	☐ Returned for Corrections
☐ Other:	☐ Separate Cover Via:	☐ Due Date:

Item	Package	Code	Rev.	Copies	Date	Description	Status
Submittal		077200-005	1		07/15/2016	Roof Hatch Shop Drawings REV 1	Submitted

NOTES:

CC:

Signed: _____
Devin Gates