



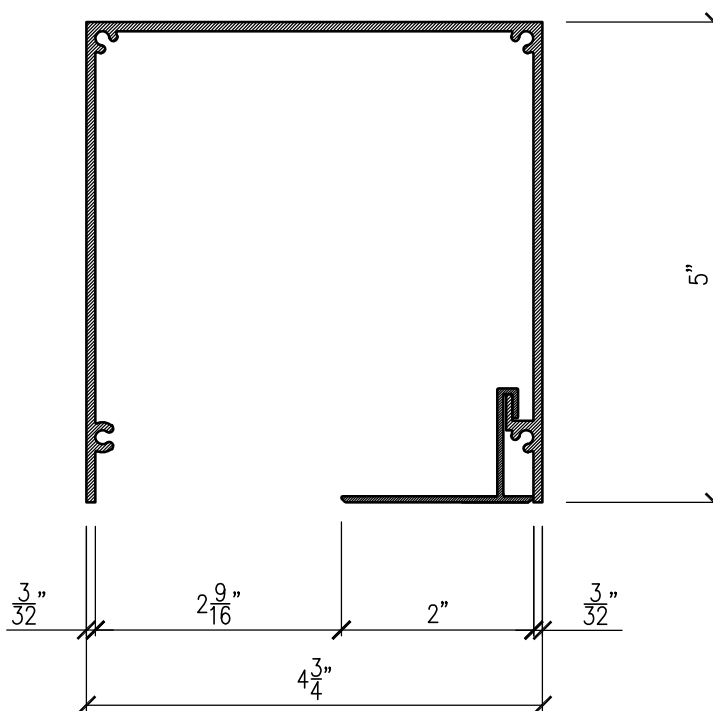

4133 POCKET

SCALE: 1/2 FULL SIZE

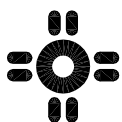

MechoShade Systems, Inc.
42-03 35th Street, Long Island City, NY 11101
Telephone: 718-729-2020
Fax: 718-729-2941 / 800-899-8081
Internet: <http://www.mechoshade.com>

4133 POCKET

With 2" Closure used for Manual Shades

Drawing #




=O= MechoSystems
Design with light.™
42-03 35th Street
Long Island City, NY 11101
T: +1 (718) 729-2020
F: +1 (718) 729-2941
W: mechosystems.com

Drawing No. M1-02.2-002



MechoSystems
Design with light.™
42-03 35th Street
Long Island City, NY 11101
T: +1 (718) 729-2020
F: +1 (718) 729-2941
W: mechosystems.com

Drawing No. M1-02.2-004

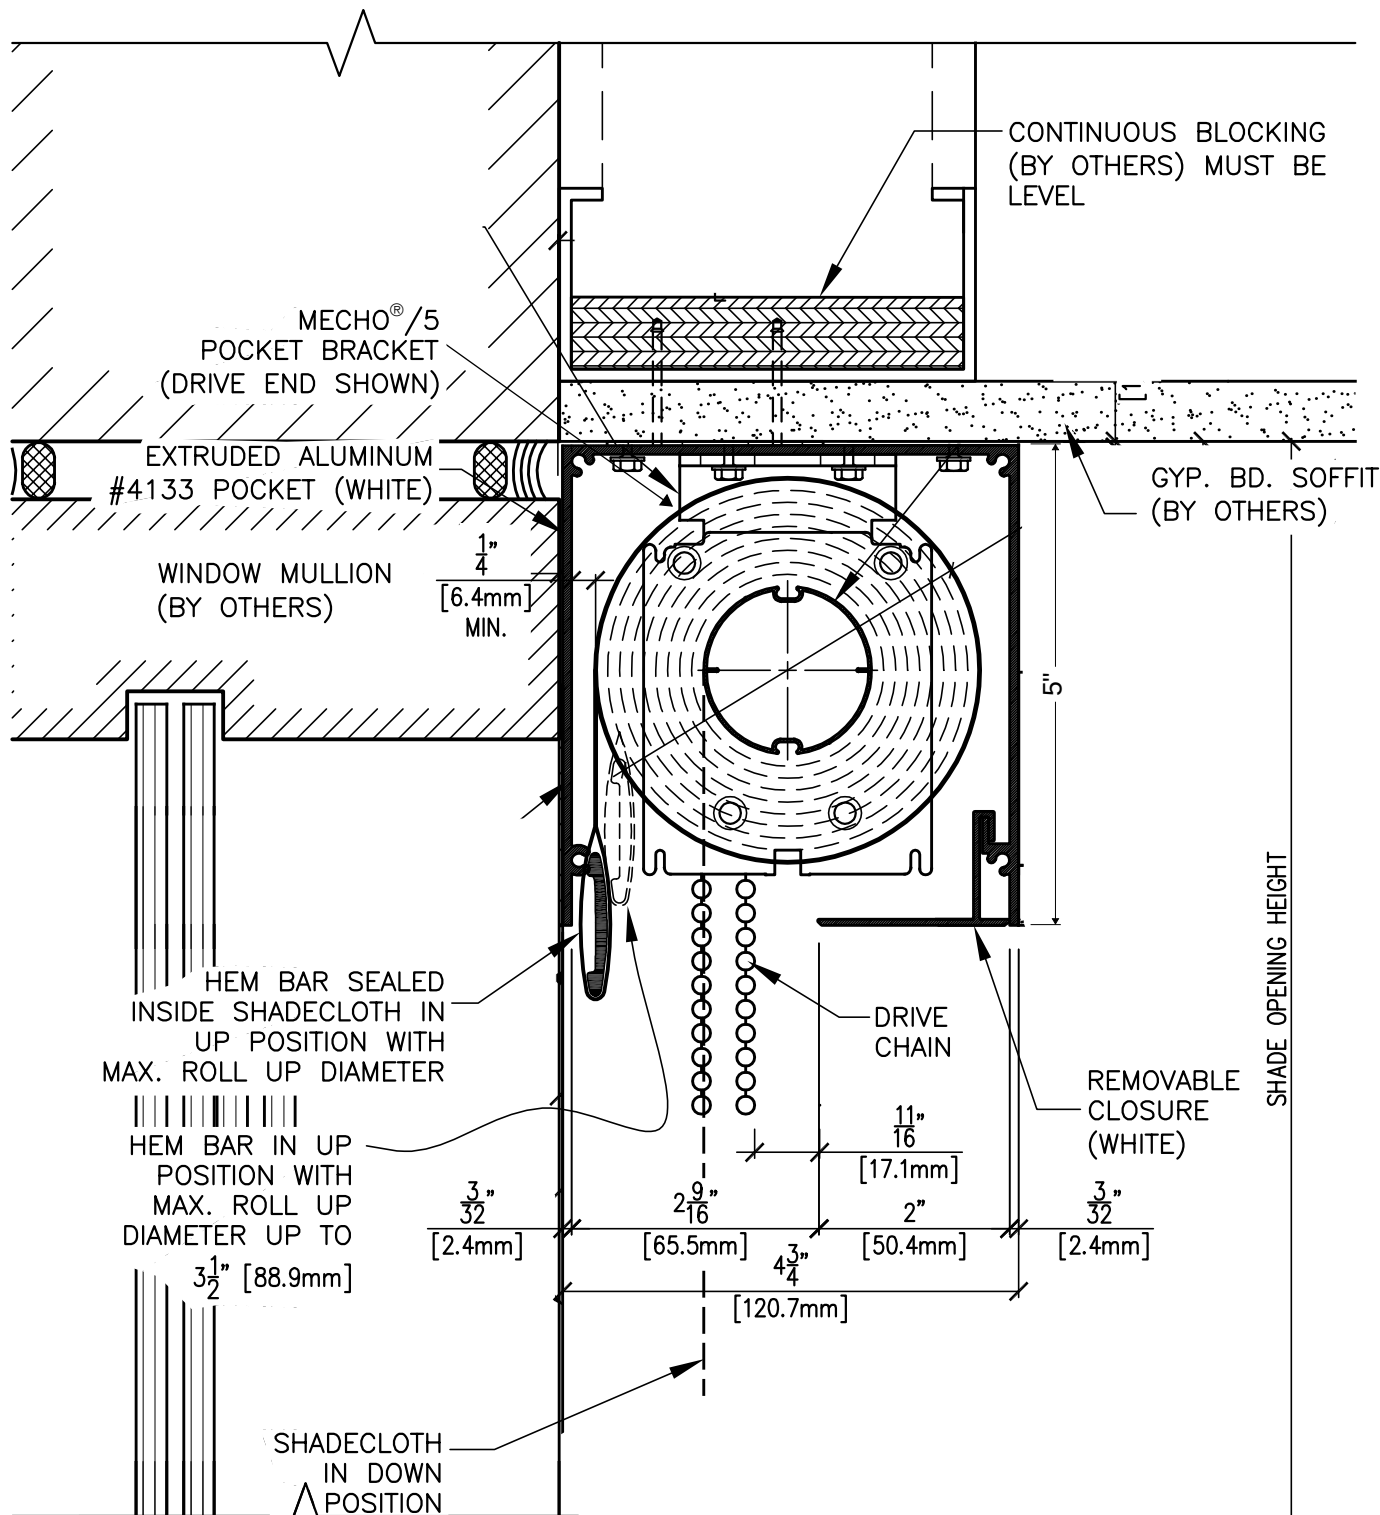

SECTION AT WINDOW HEAD

(MANUFACTURER'S DETAIL SIMILAR TO 4/A0842)



**MANUAL WINDOW SHADES
SHOP DRAWING SUBMITTAL
SECTION: 122413**

Job Name: Webster University ISB

Customer: Paric Corporation
77 Westport Plaza, Suite 250
St. Louis, MO 63146

Ship To:
Webster University ISB
8274 Big Bend Blvd.
Webster Groves, MO 63119

Contact: Jason Szachnieski
Phone: 636-561-9608
Email: jrszachnieski@paric.com

Interior Investments Contact: Cory Van Britson 314-300-5926

PRODUCT - MANUAL WINDOW SHADES

Manufacturer: Mecho Window Shading Systems

Operation: Manual - M/5 Wide shade bracket system

Sheer Fabric Style: Shade Type 3 & 4 - EuroVeil 6450, 3% (Color to be selected by Architect)

Sheer Fabric Style: Shade Type 6 EuroVeil 5300, 5% (Color to be selected by architect)

Quantity / size: (218) Manual Shades - all window sizes to be field verified

Location: Exterior and Interior windows throughout the 2nd, 3rd and 4th floors - see Shade Schedule

Accessories: Ceiling Pocket - 5" x 5" single shade pocket style 4133 with 2" closure

Pocket Color: Mecho Pockets come in standard white only - custom pocket colors are Bronze or Clear Anodized. Architect to select color for pockets that will be mounted below the ceiling.

Controls: Beaded chain pull

Mounting Detail: The shades will be mounted in the ceiling pockets at the window heads

Remarks: To be provided by others - Blocking above the ceiling is required to support the install of the shade pockets and shade systems.

Date Product is required: Advise

Product Lead Time: 6 - 8 weeks

Approved By:



**MANUAL WINDOW SHADES
SECTION: 122413
SHADE SCHEDULES**

**Webster University ISB
PRODUCT - MANUAL WINDOW SHADES**

<u>Level / Area:</u>	<u>Shade Type:</u>	<u>Rooms:</u>	<u>Qty:</u>
Level 02 - Area A	C.3 - (Type 3) Manual Shades in recessed pocket.	203, 272B, 282, 289B	13
	C.23 - (Type 6) Manual Shades in recessed pocket at interior glazing. Pocket continuous across opening.	276, 282, 283, 284, 289A, 291	30
Level 02 - Area B	C.3 - (Type 3) Manual Shades in recessed pocket.	205, 207, 209, 211 & 215	12
Level 03 - Area A	C.3 - (Type 3) Manual Shades in recessed pocket	372D, 374A, 374B	5
Level 03 - Area A	C.23 - (Type 6) Manual Shades in recessed pocket at interior glazing. Pocket continuous across opening.	374A, 378, 383, 386, 388, 391	30
Level 03 - Area B	C.3 - (Type 3) Manual Shades in recessed pocket.	325, 327, 329, 331, 333, 335, 337, 339, 342, 360, 362, 364	27
Level 03 - Area B	C.4 - (Type 4) Mullion mounted Manual Shades in continuous pocket.	305, 311, 313, 315, 317, 319, 321, 323, 325, 342, 344, 346, 348, 352, 354	30
Level 04 - Area A	C.3 - (Type 3) Manual Shades in recessed pocket	401, 403, 478	9
Level 04 - Area B	C.3 - (Type 3) Manual Shades in recessed pocket	413, 415, 417, 419, 431, 433, 435, 437, 439, 441	30
Level 04 - Area B	C.36 - (Type 3) Manual Shades - stepped with slope in continuous sloped ceiling.	405, 407, 411, 452, 454, 456, C450A	19



77 Westport Plaza
Suite 250
St. Louis, MO 63146

TRANSMITTAL

No. 15051-0409

Paric Corporation

PROJECT: 15051-Webster University Interdisciplinary Science Building

DATE: 12/27/2016

TO: Cannon Design
1100 Clark Ave
St Louis MO 63102

Fax;
314-241-2203

RE: Manual Roller window shades product data

ATTN: Kelvin Patel

JOB: 15051

WE ARE SENDING:		SUBMITTED FOR:	ACTION TAKEN:
☐ Shop Drawings		☒ Approval	☐ Approved as Submitted
☐ Letter		☐ Your Use	☐ Approved as Noted
☐ Prints		☐ As Requested	☐ Returned After Loan
☐ Change Order		☐ Review and Comment	☐ Resubmit
☐ Plans			☐ Submit
☐ Samples		SENT VIA:	☐ Returned
☐ Specifications		☐ Attached	☐ Returned for Corrections
☒ Other: Product Data		☐ Separate Cover Via:	☒ Due Date: 12/12/2016

Item	Package	Code	Rev.	Copies	Date	Description	Status
Submittal		122413-001	1		12/27/2016	Manual Roller window shades product data	Open

NOTES:

CC:

Signed: _____
Devin Gates